


Lot A, Dist R #20

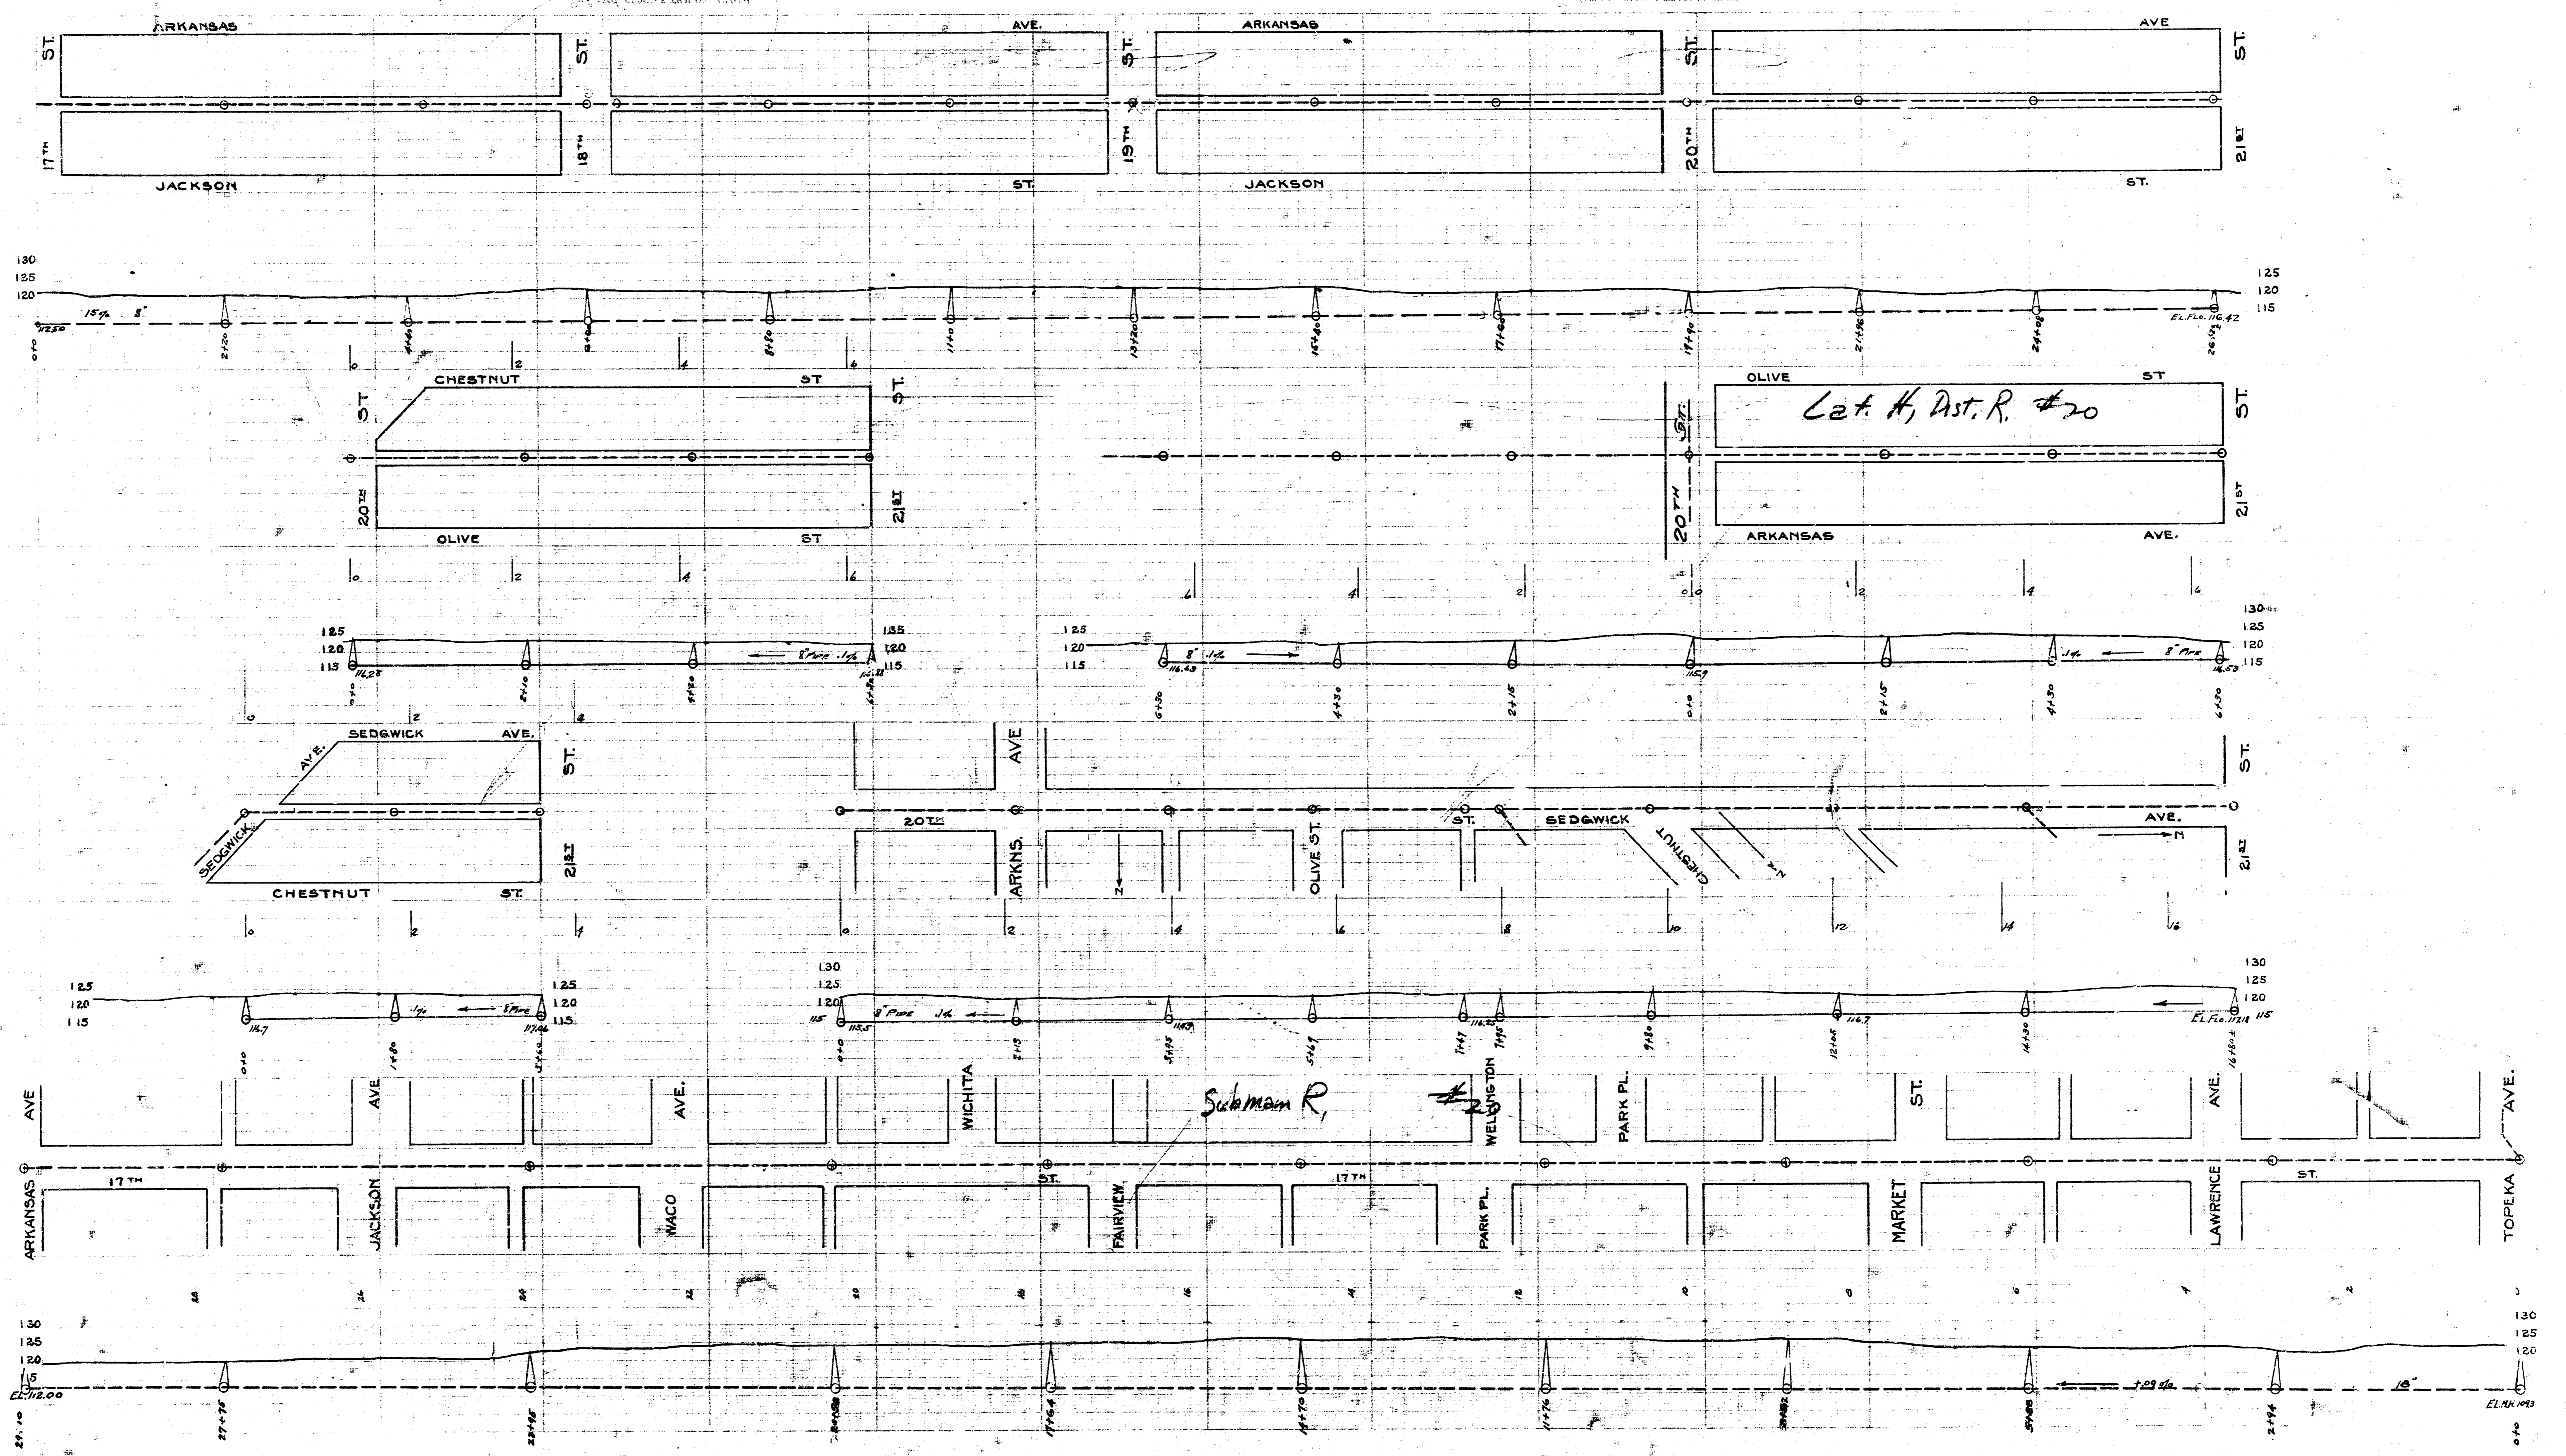

Lot H, Dist R #20

Subman R