


EDWARD H. BARNES & CO.
1740 V
3500
ENGINEERS

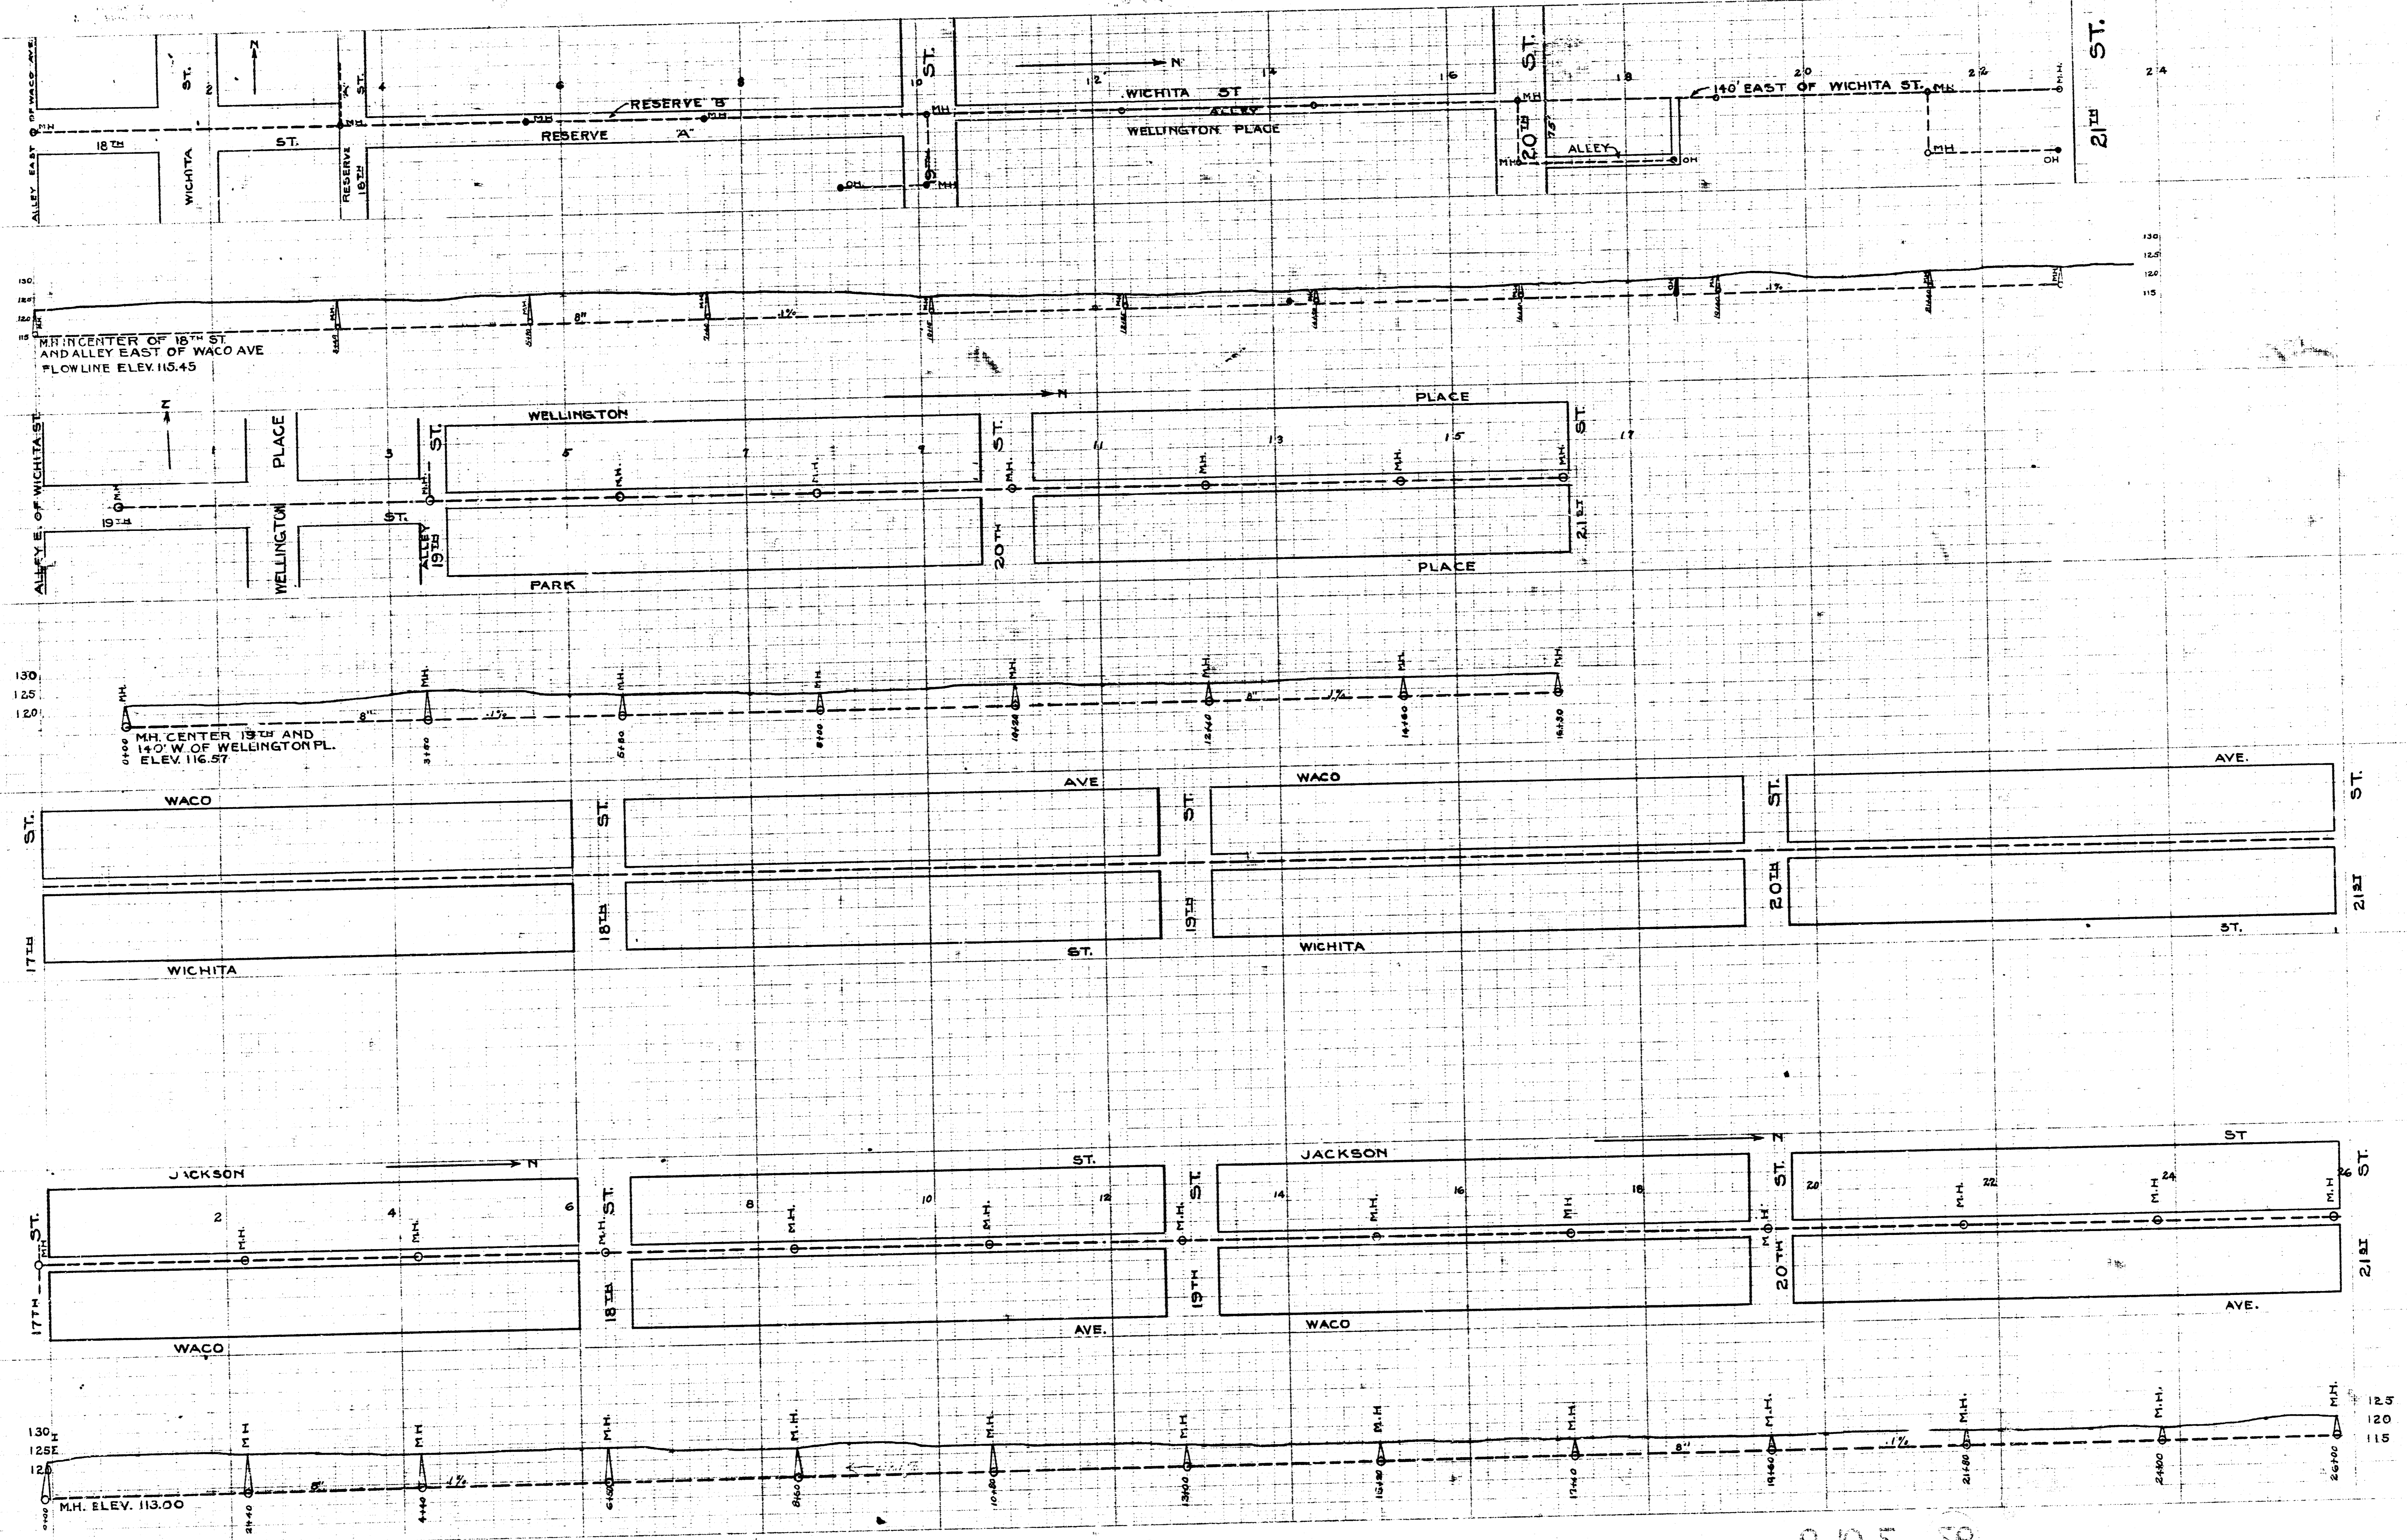

25 105 30