


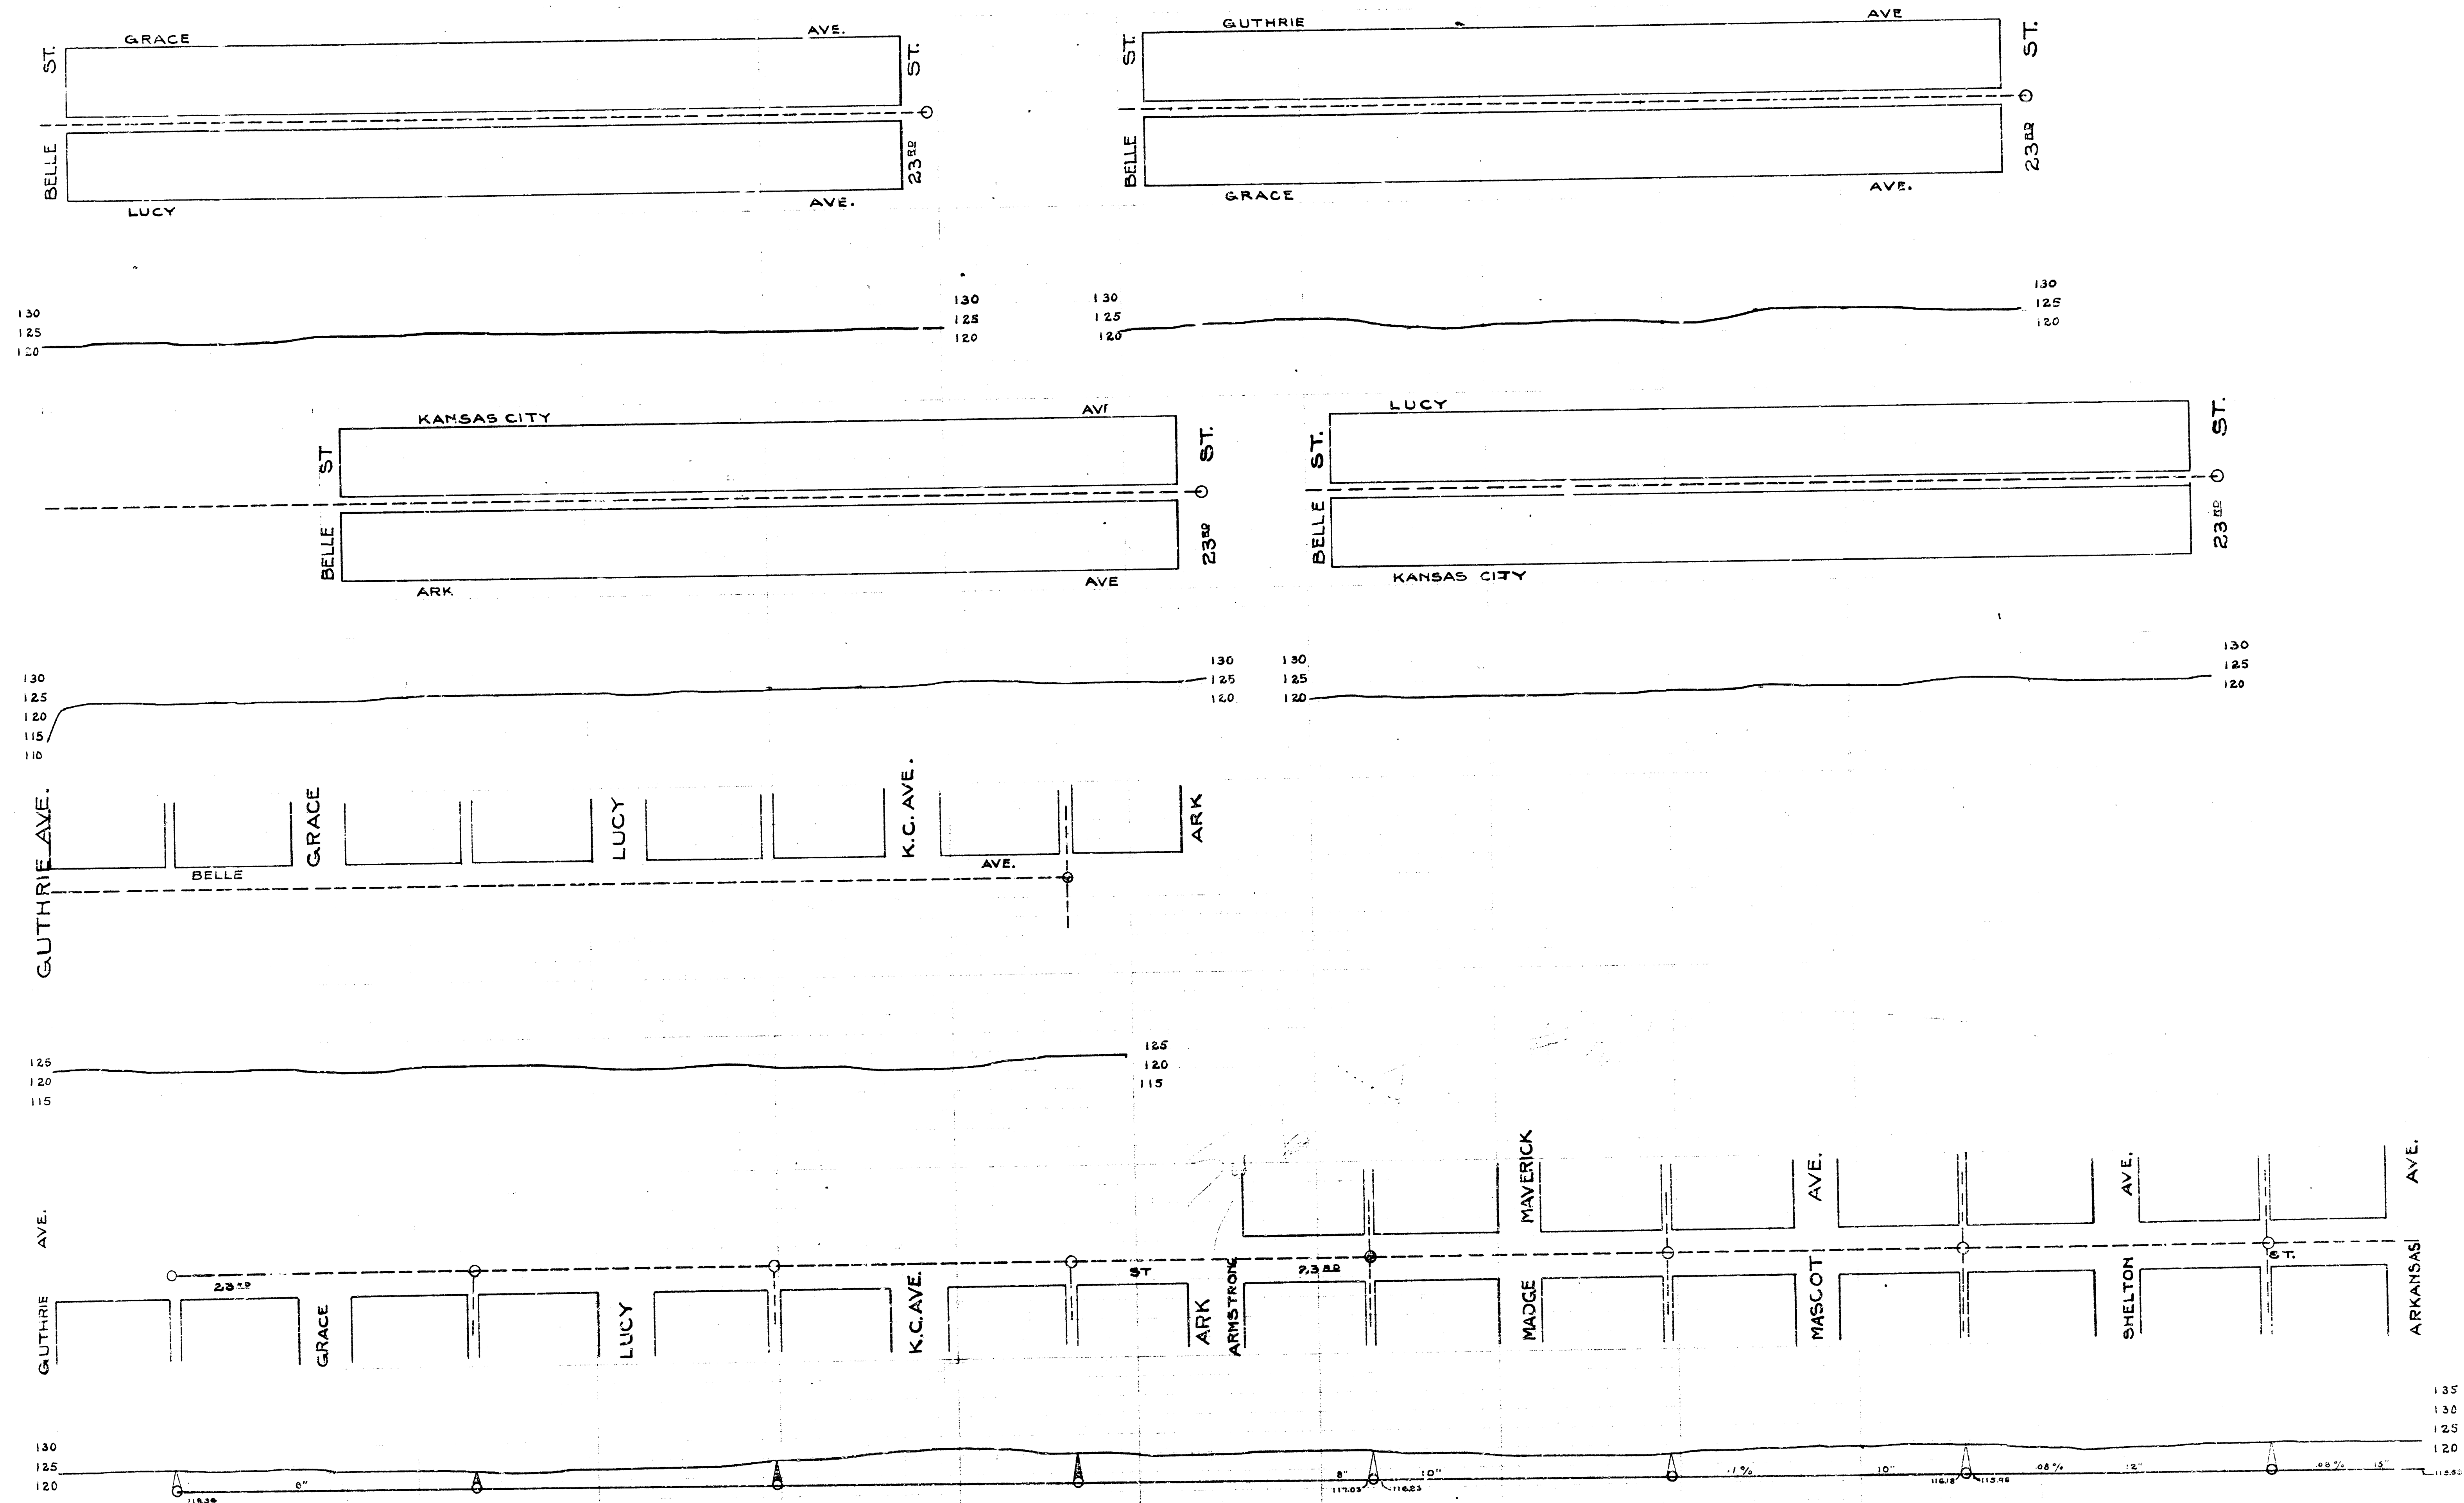

Submain T1, Sanitary Sewer No. 20