


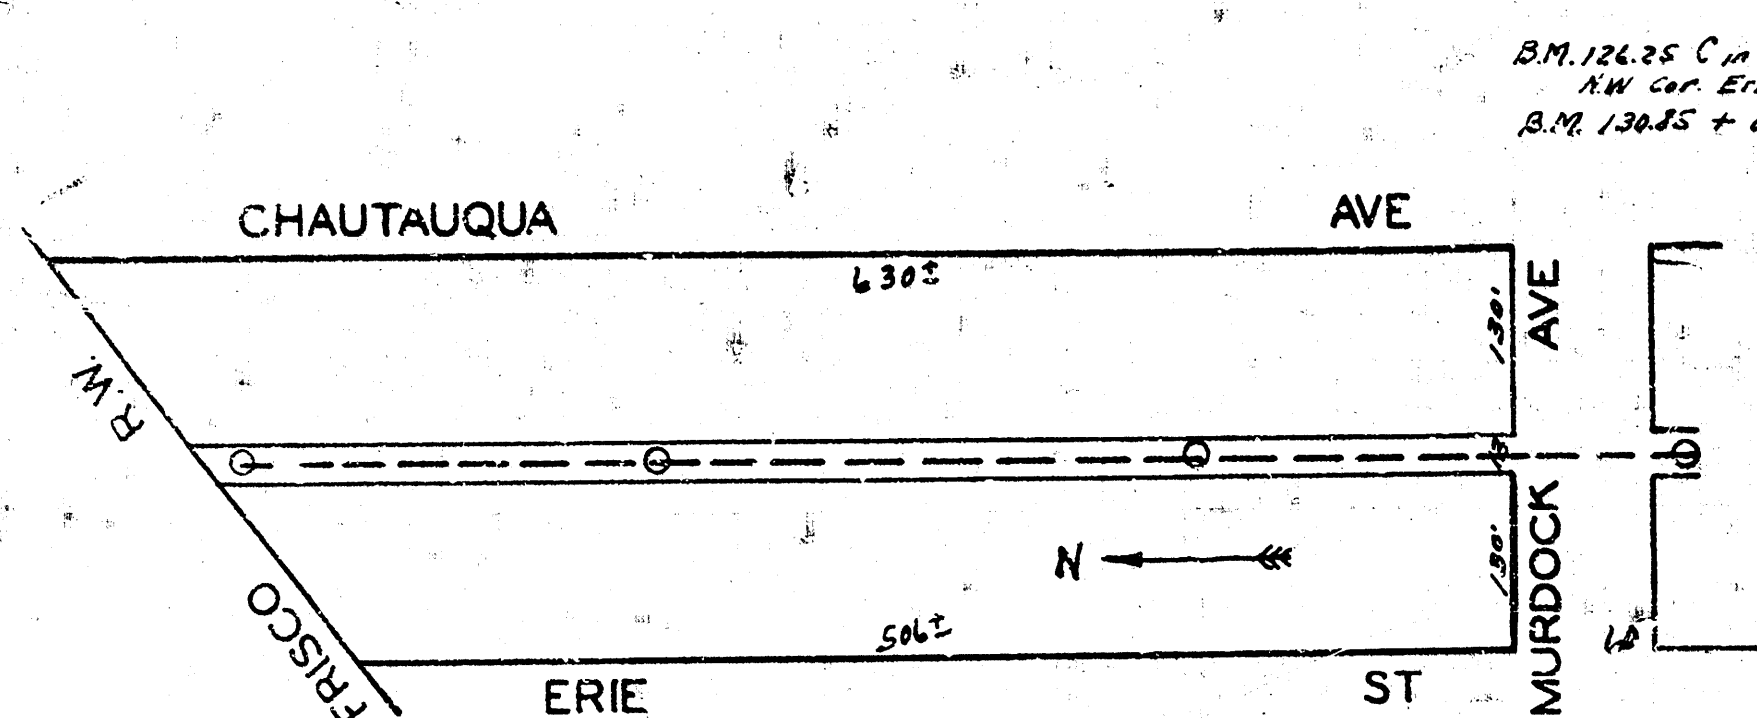


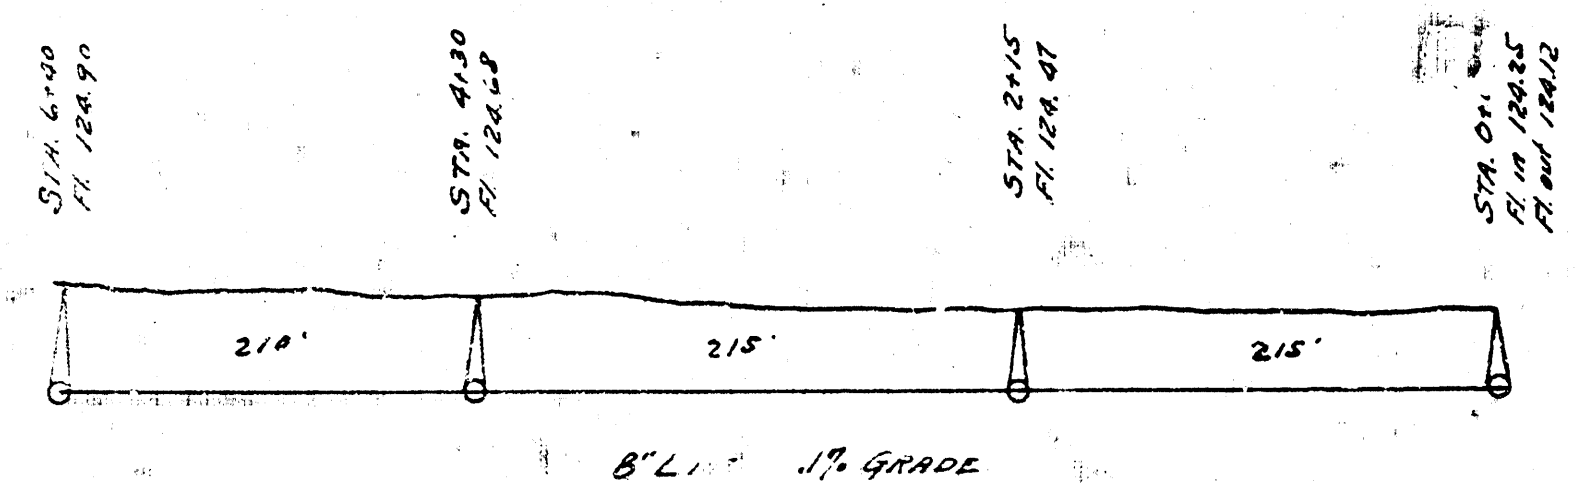

BM. 126.35 C in Campbell ch approx. mid. of prop. line
NW cor. Erie & Chautauqua
BM. 126.35 + 101 E and 47.50' ch. rel. to Chautauqua


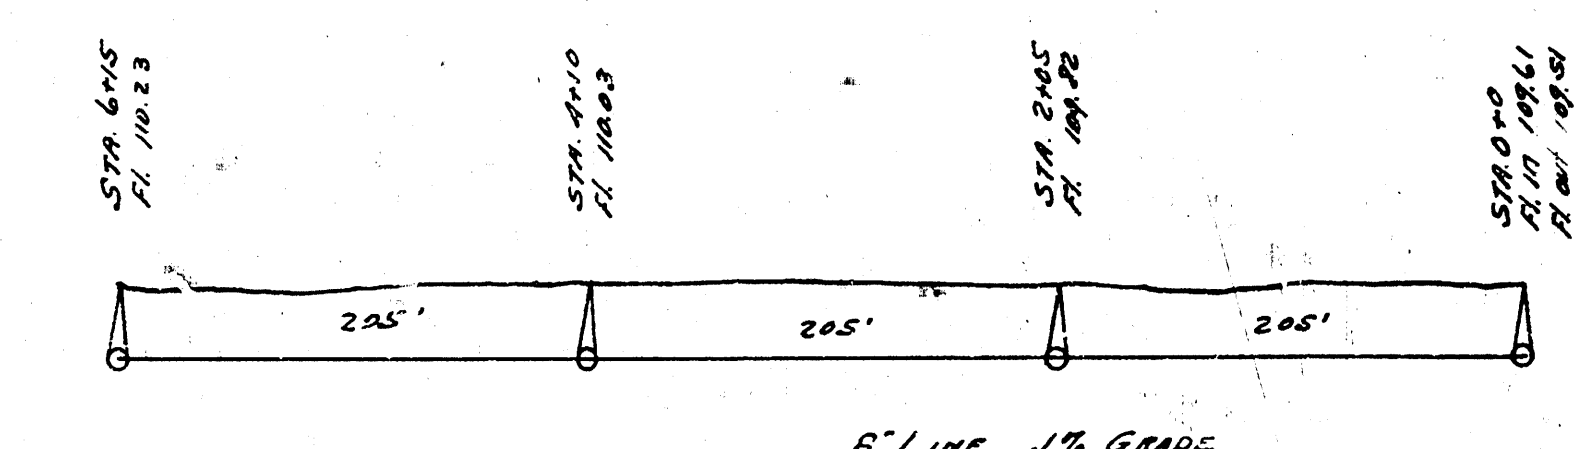


8" LINE 1% GRADE

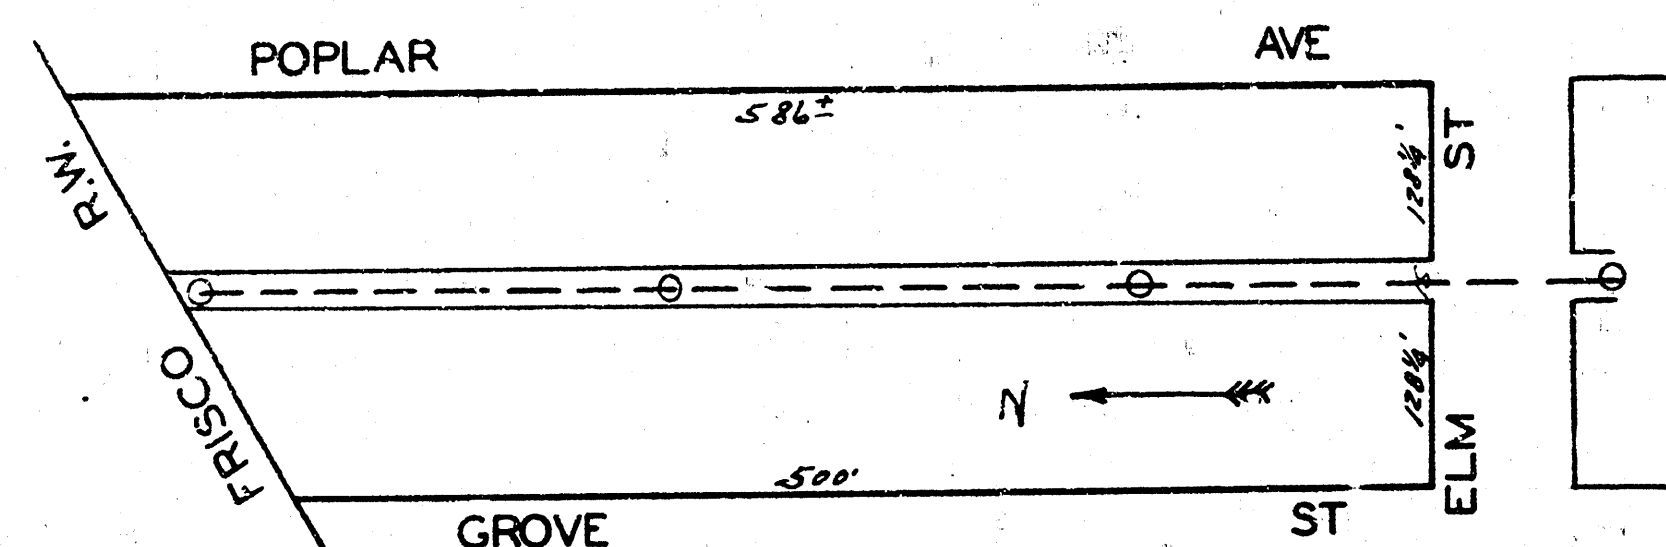

6" LINE 1% GRADE


BM. 115.45 361 S.E. cor. Grove & Central
BM. 115.45 L in Lefever ch. 101 S.E. cor. Grove & Elm

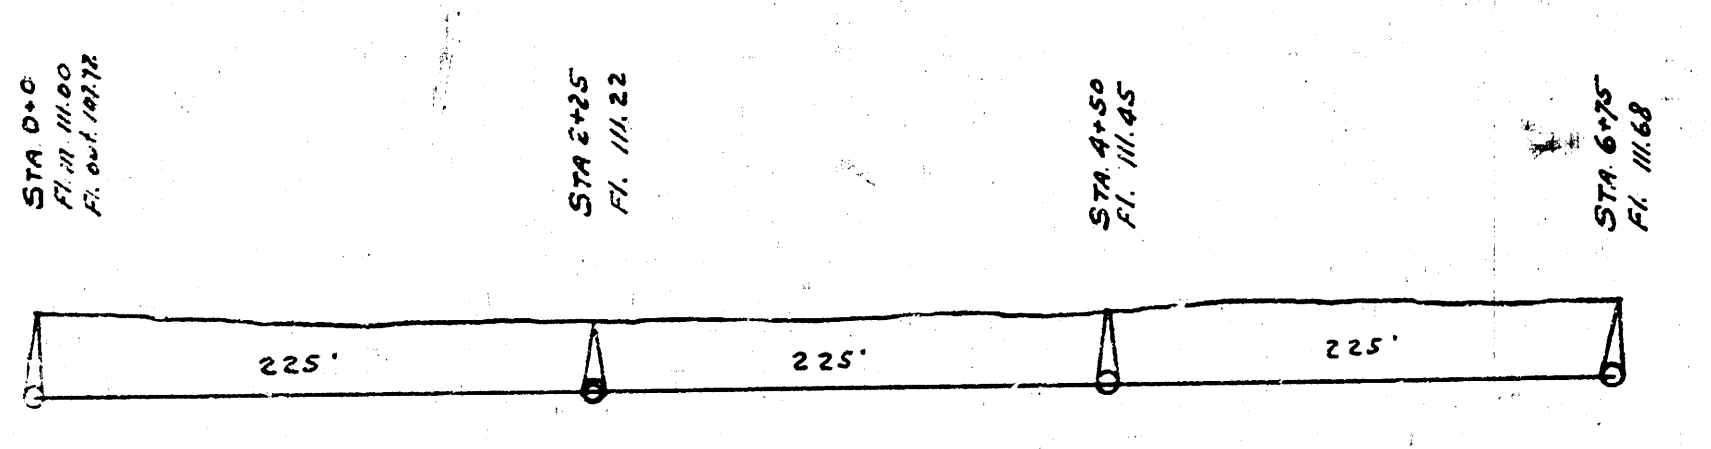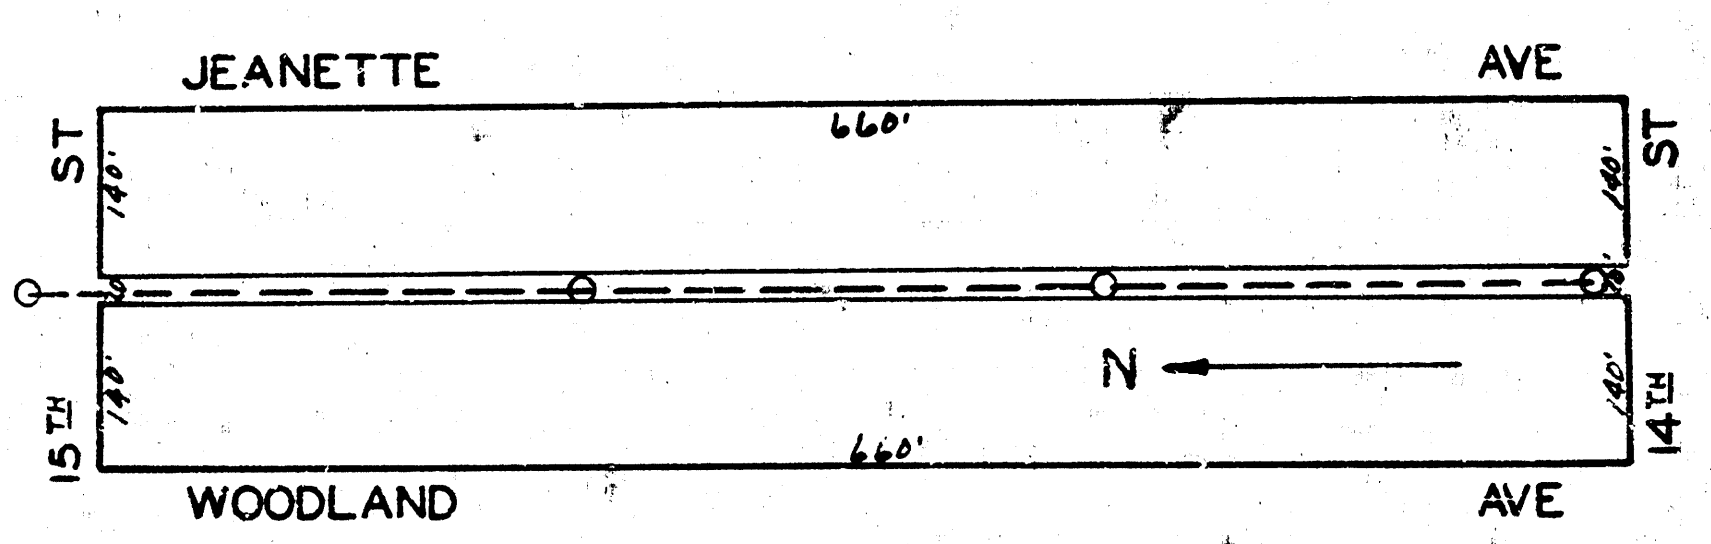


BM. 117.40 N in Kessler but walk north 11.11m cor. Woodland - 15.50
BM. 116.3 L in Lefever ch. walk east N.E. cor. Woodland - 16.12

LAT. 7, DIST. D, S.S. 12.


LAT. N. DIST. R,
SS. 20

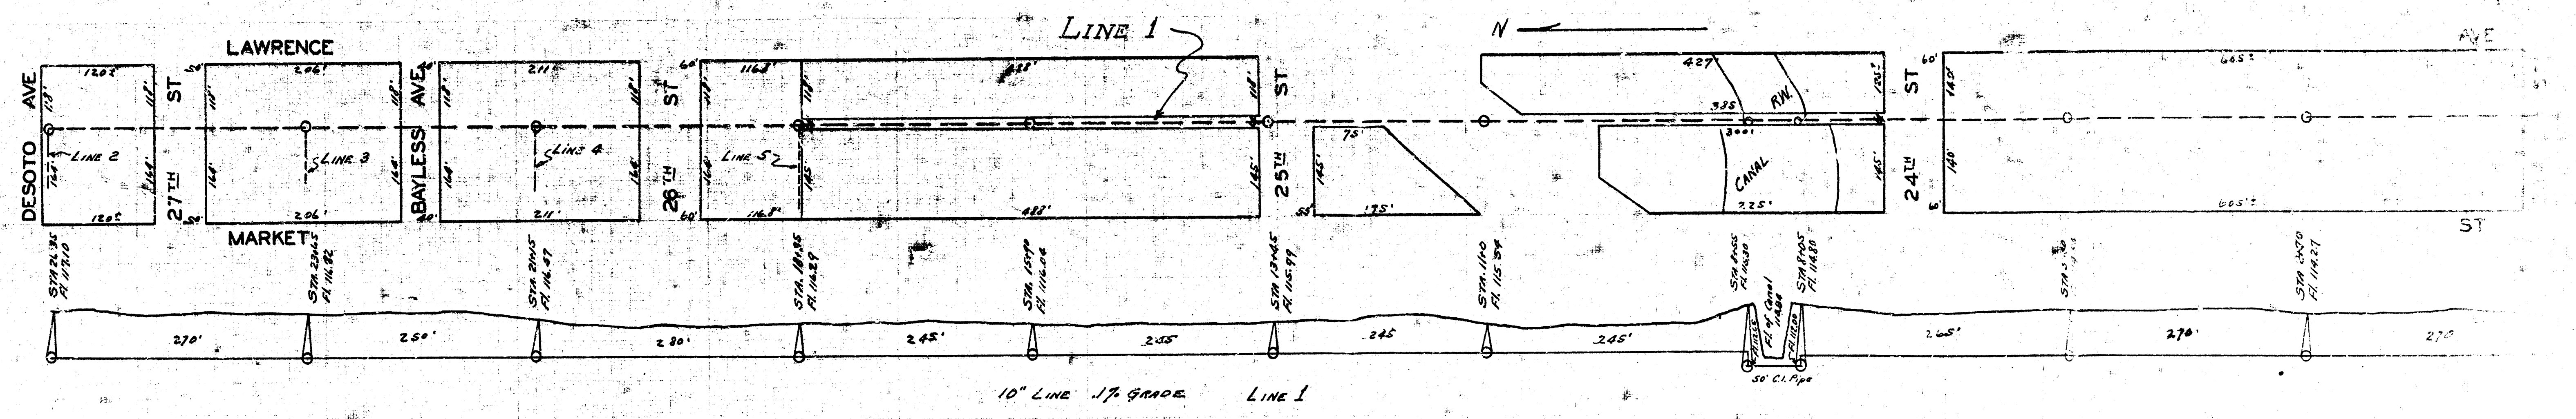


10" LINE 1% GRADE LINE 1

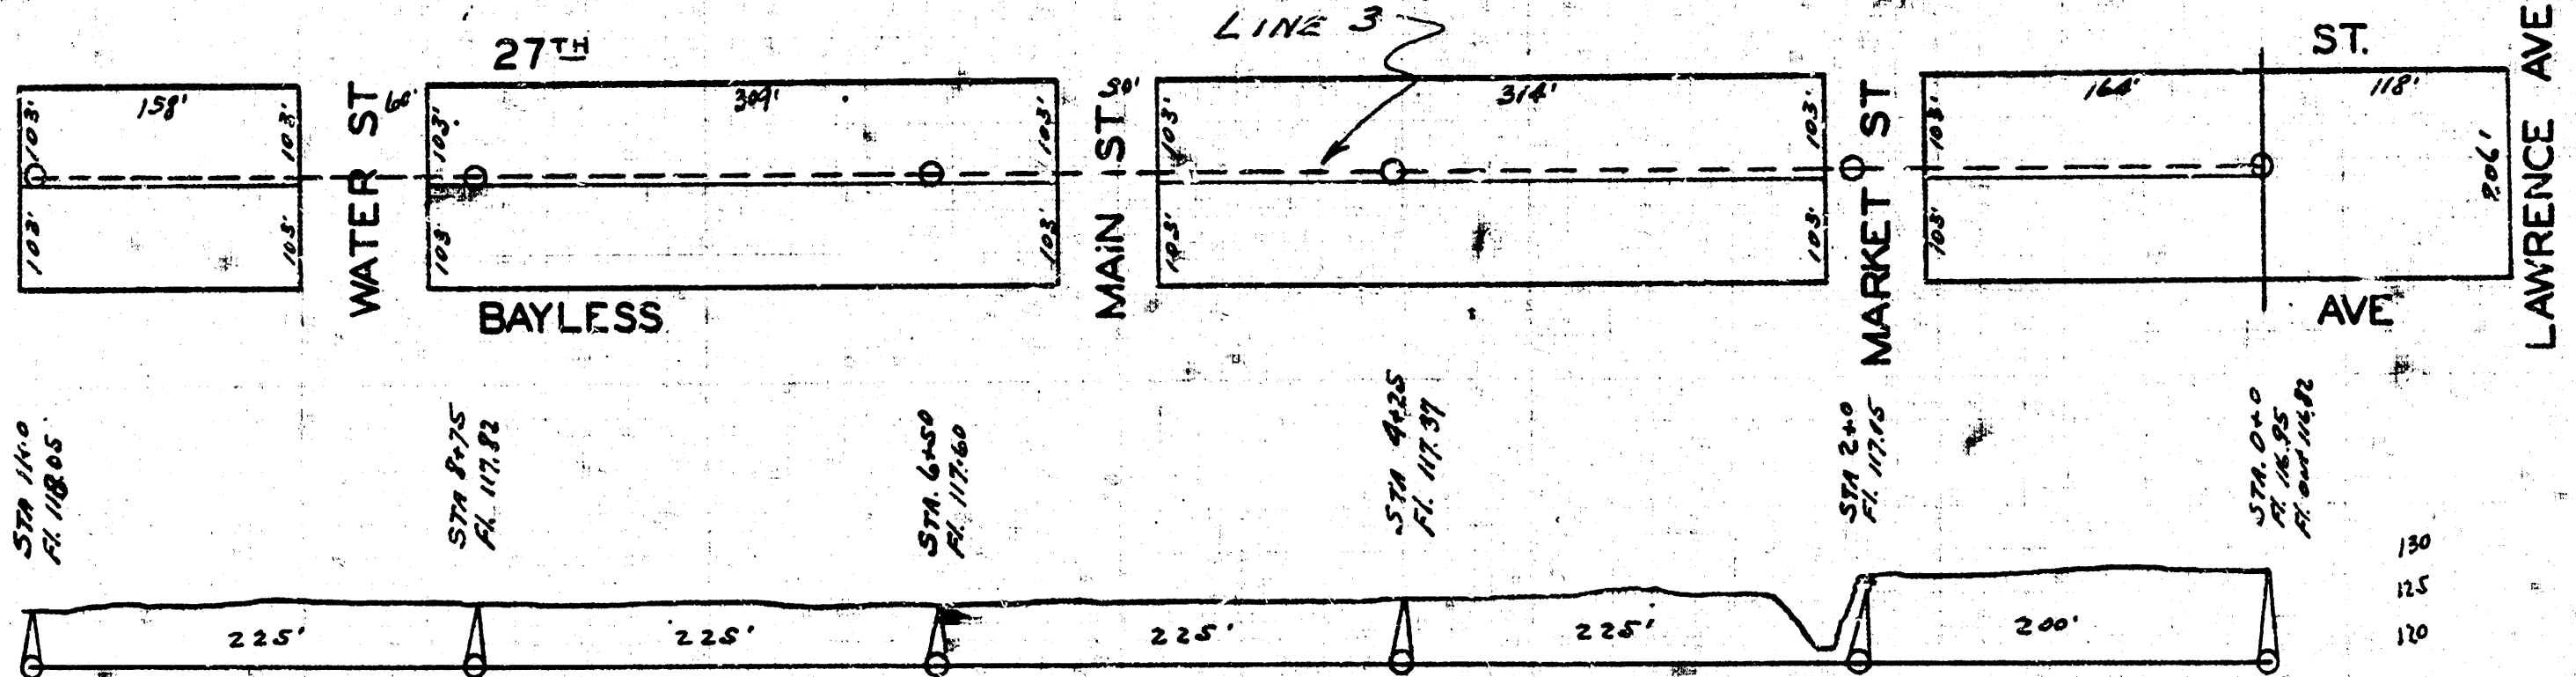


8" LINE 1% GRADE LINE 3

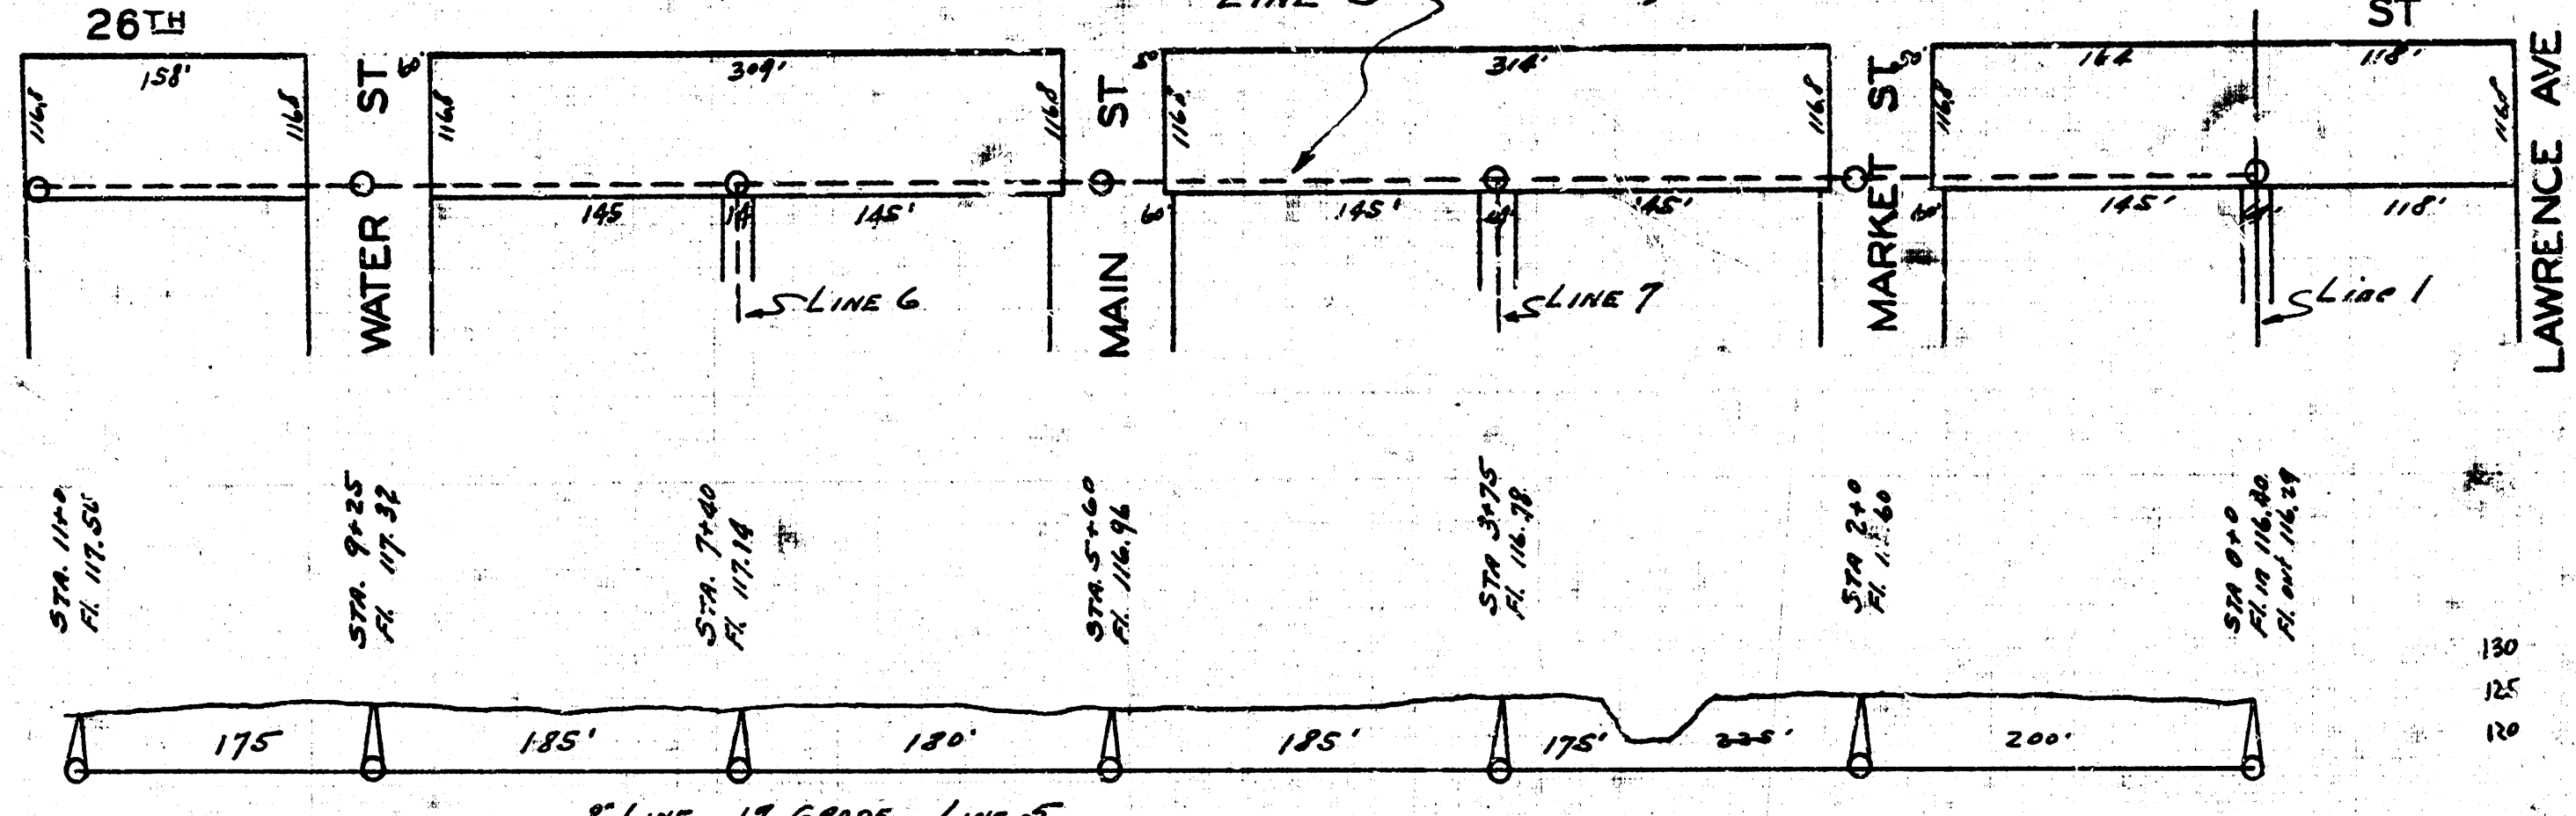


8" LINE 1% GRADE LINE 5

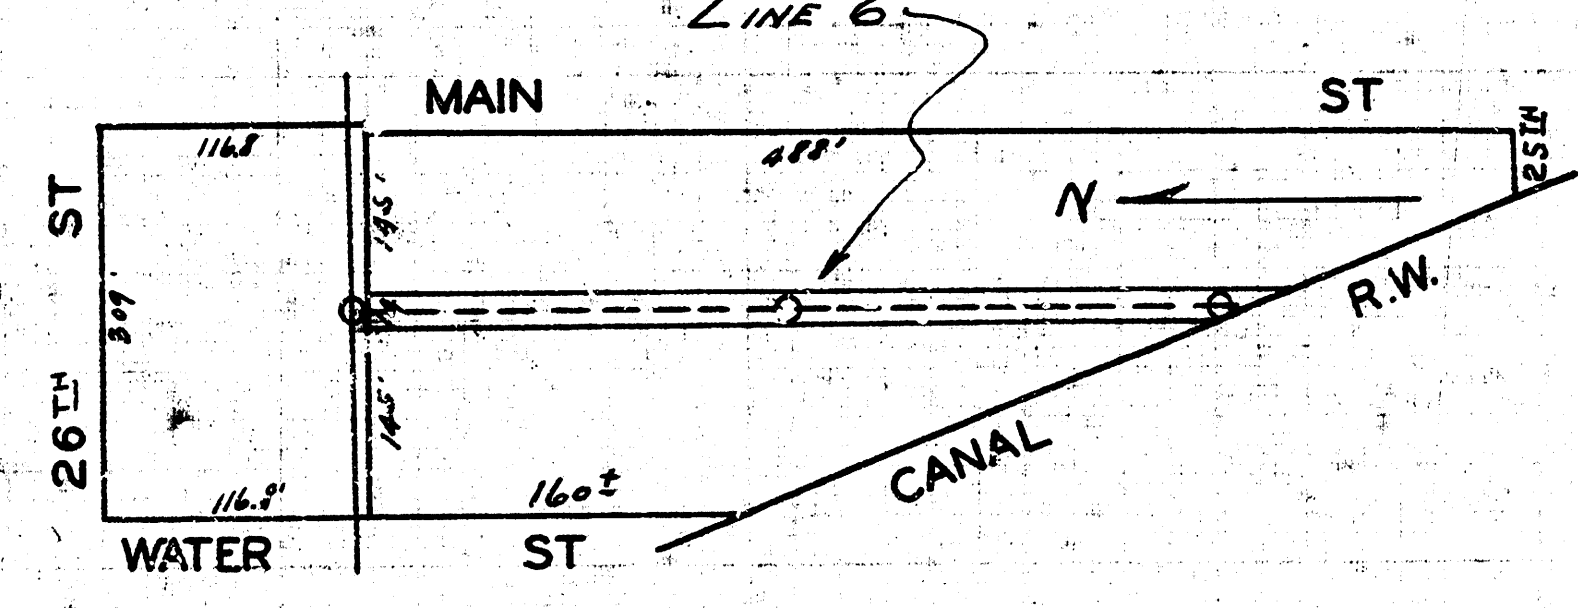


8" LINE 1% GRADE LINE 6

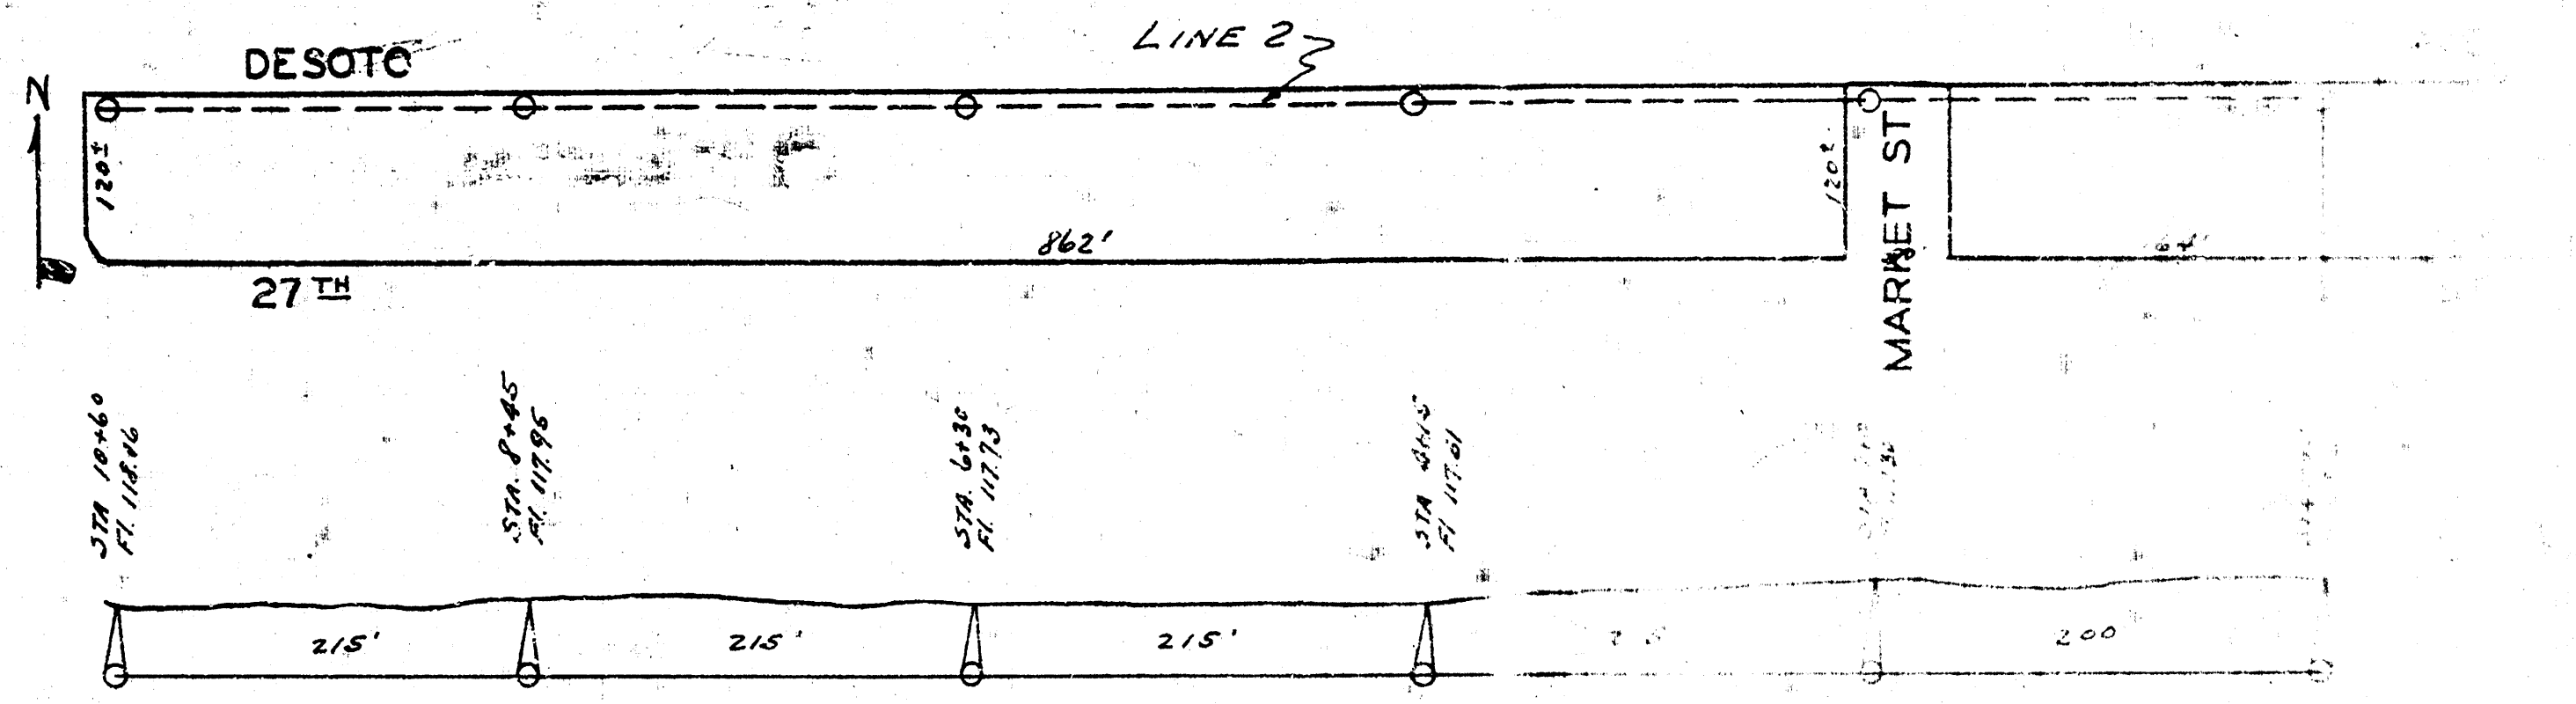

8" LINE 1% GRADE LINE 2

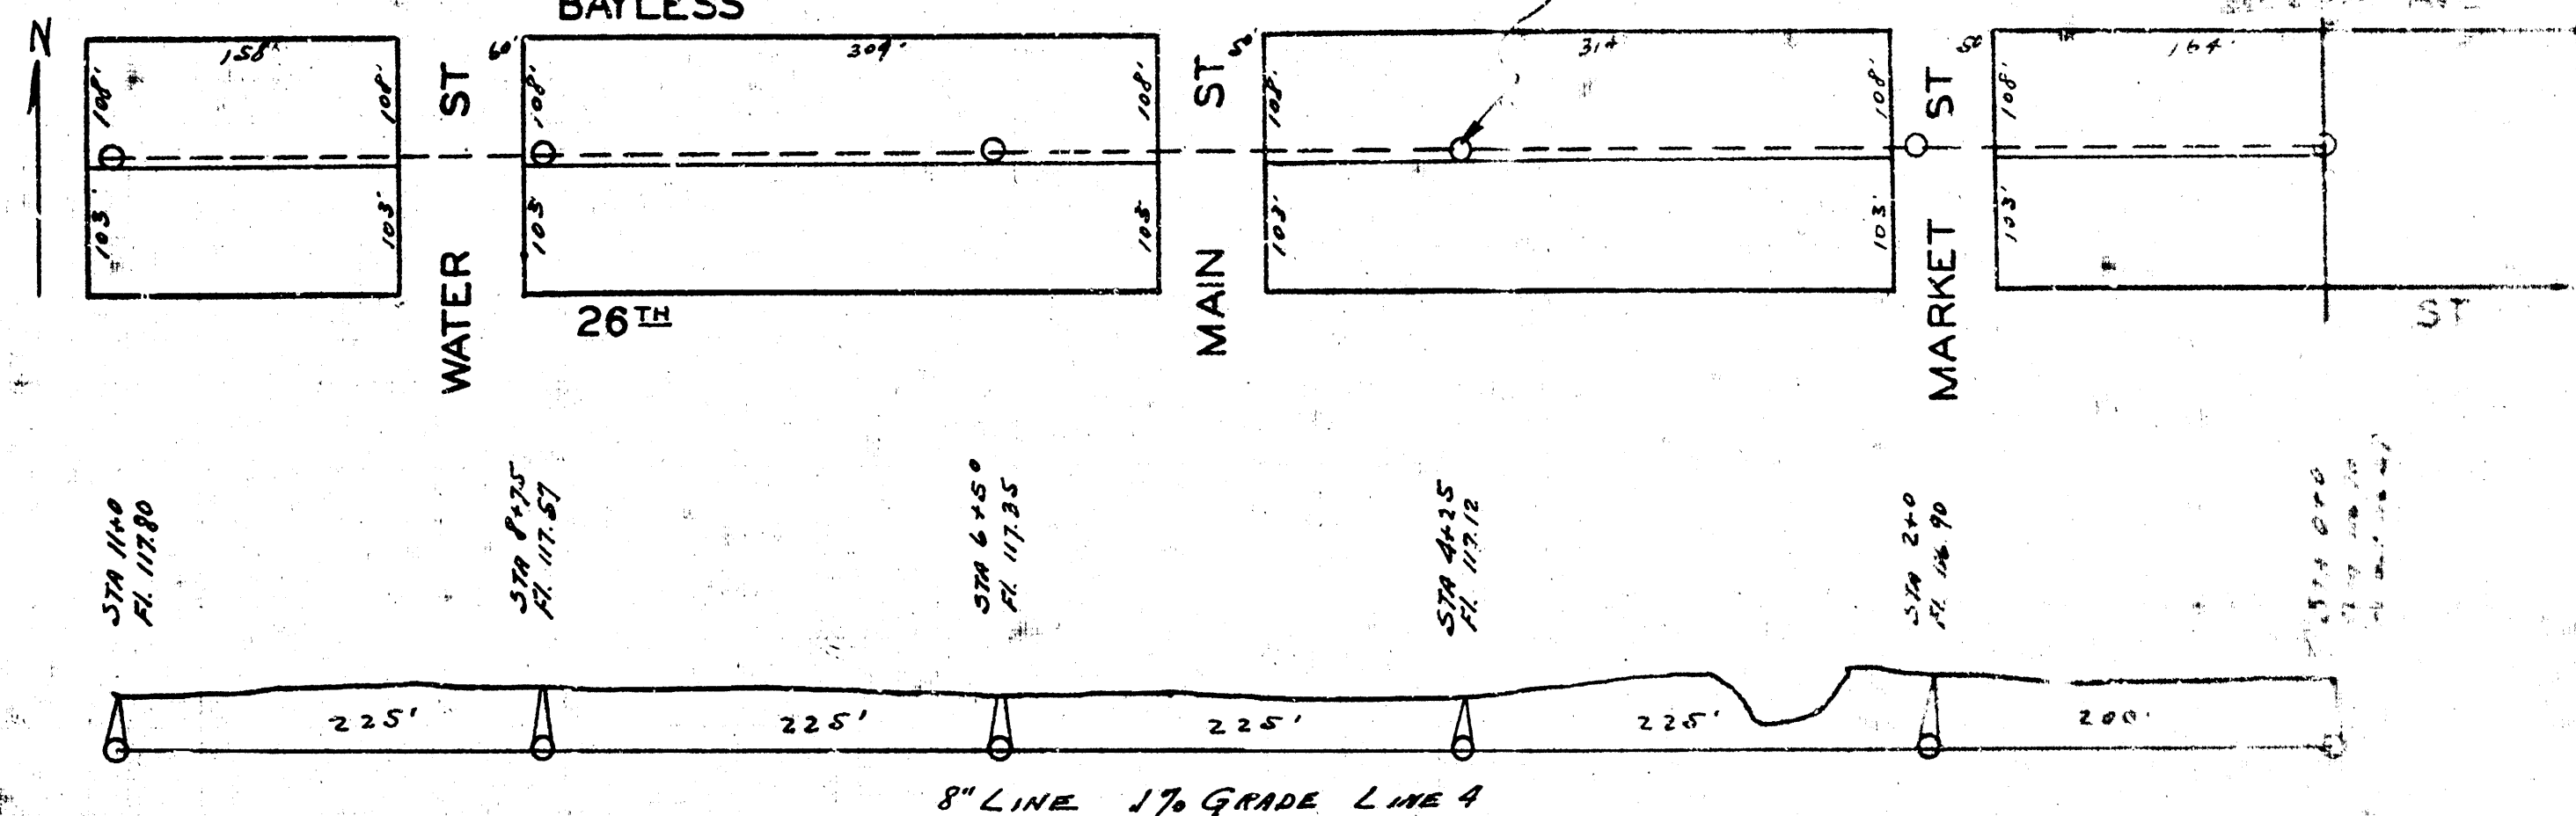

8" LINE 1% GRADE LINE 4

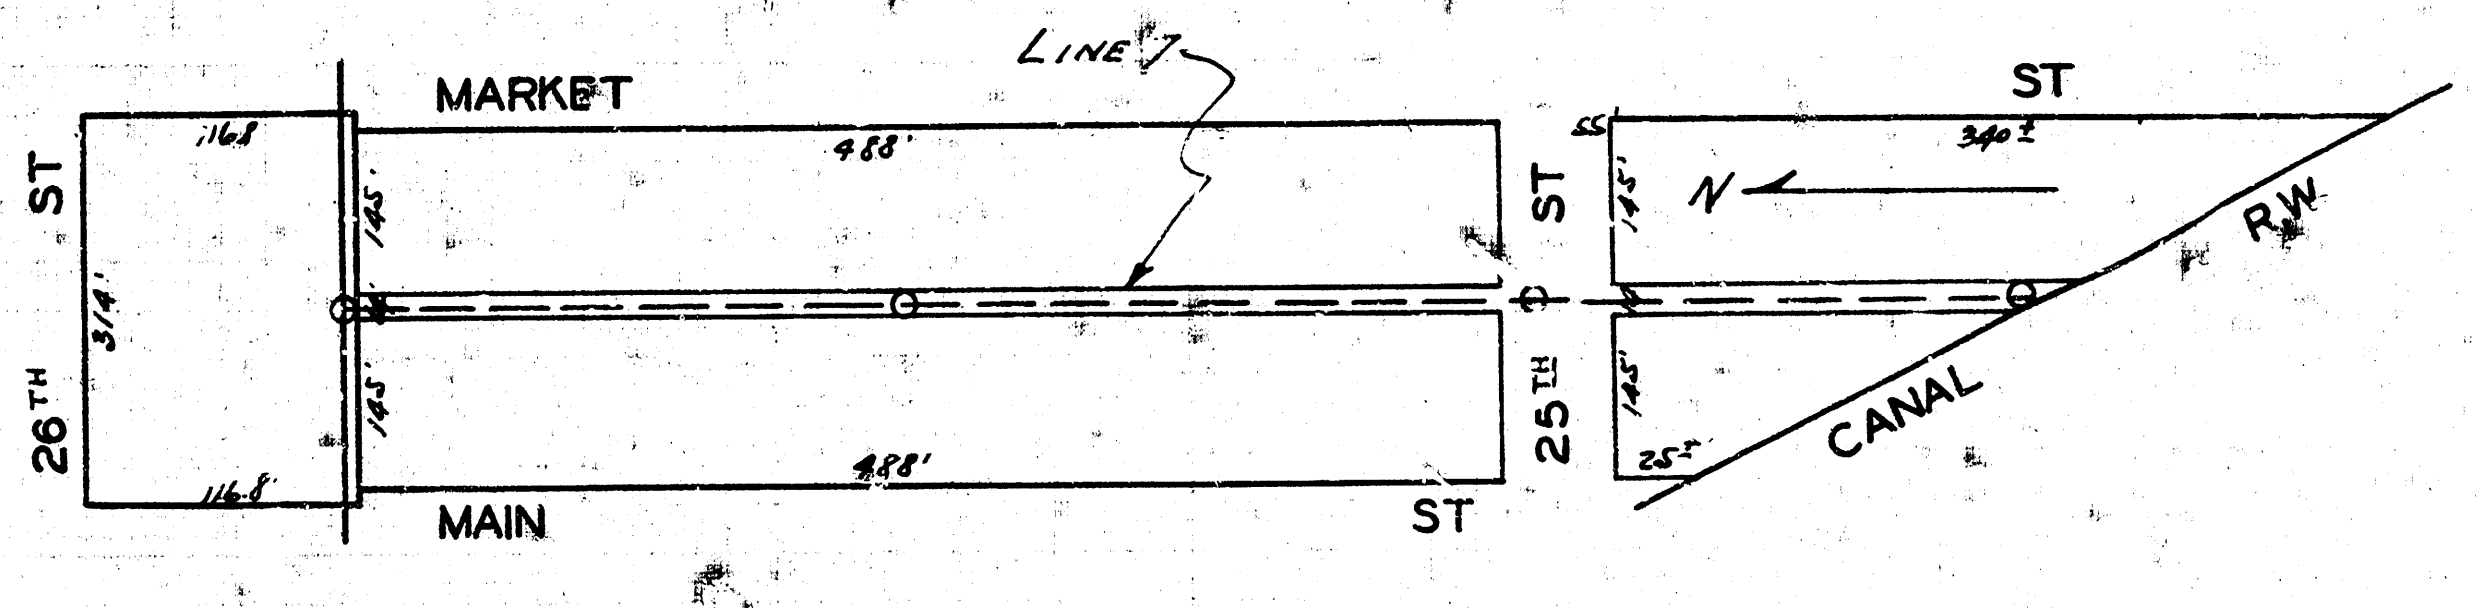

8" LINE 1% GRADE LINE 7

LAT. F, DIS
S.S. 20

LAY-OUT PLAN
LAT. F DIST. T, SS. 20.

