


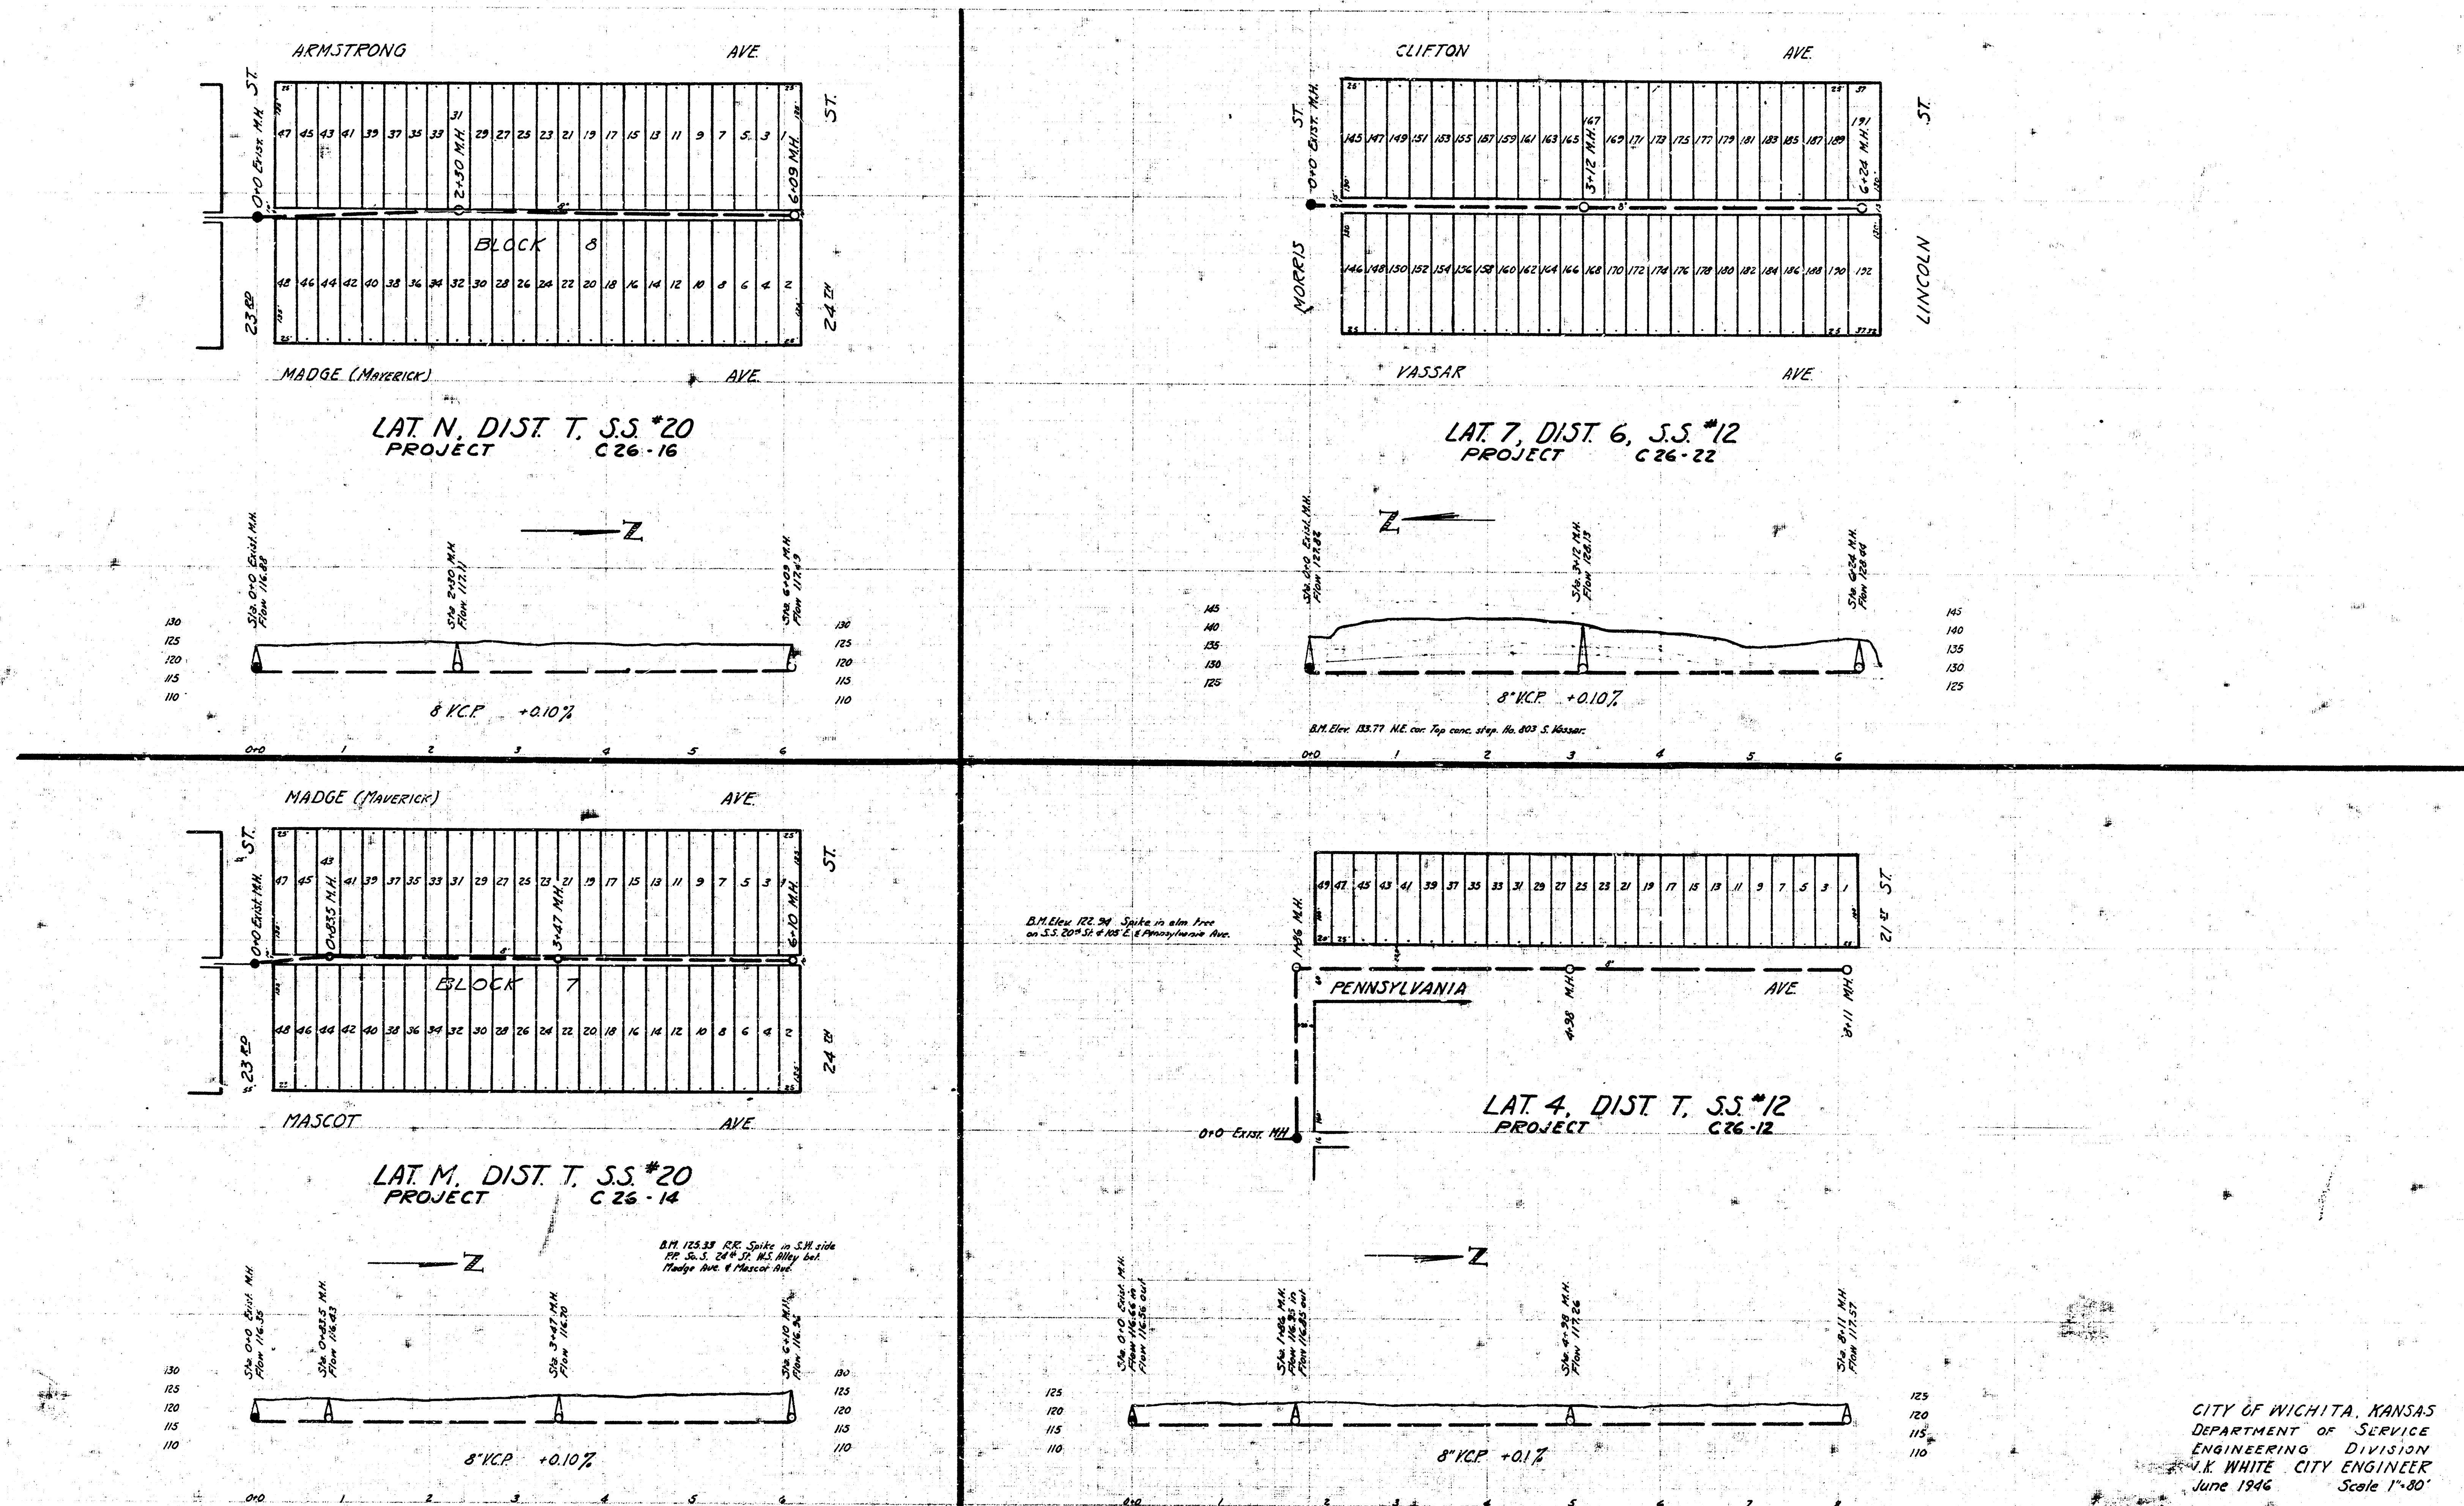

CITY OF WICHITA, KANSAS
 DEPARTMENT OF SERVICE
 ENGINEERING DIVISION
 J.K. WHITE, CITY ENGINEER
 June 1946
 Scale 1"=80'