

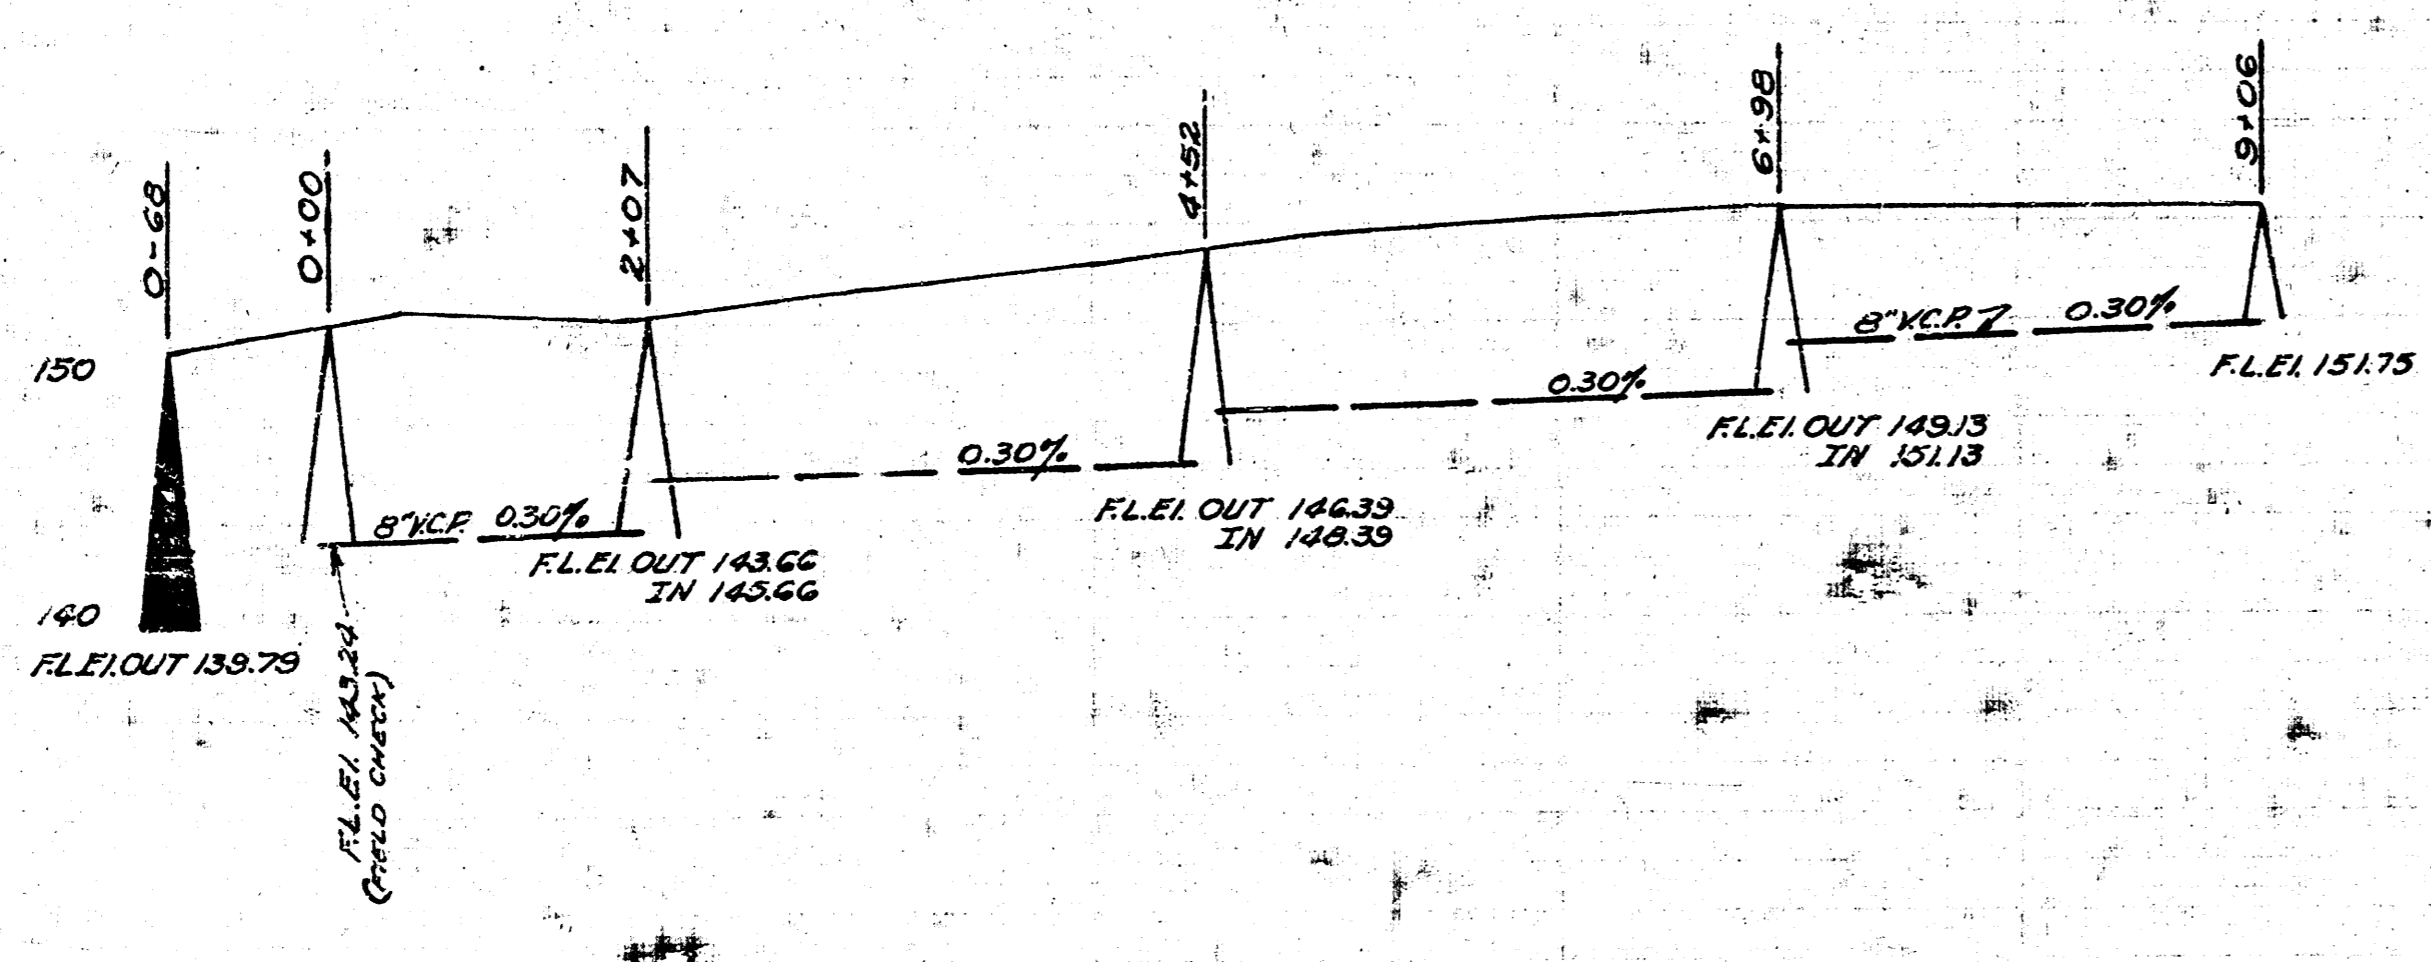
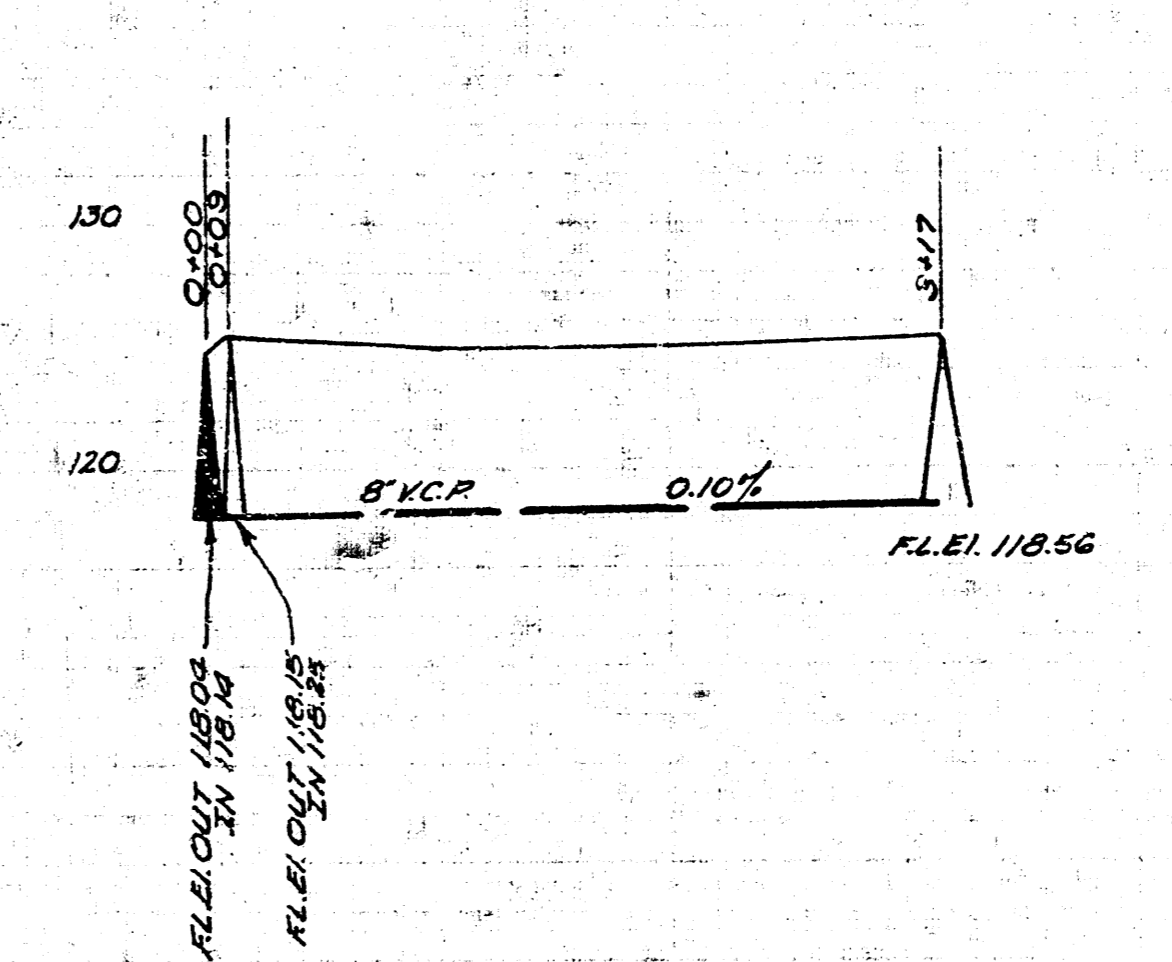


Date 11-21-51
 Drawn by J.L.H.
 Checked by M.H.B.
 Note Book No. 5-B

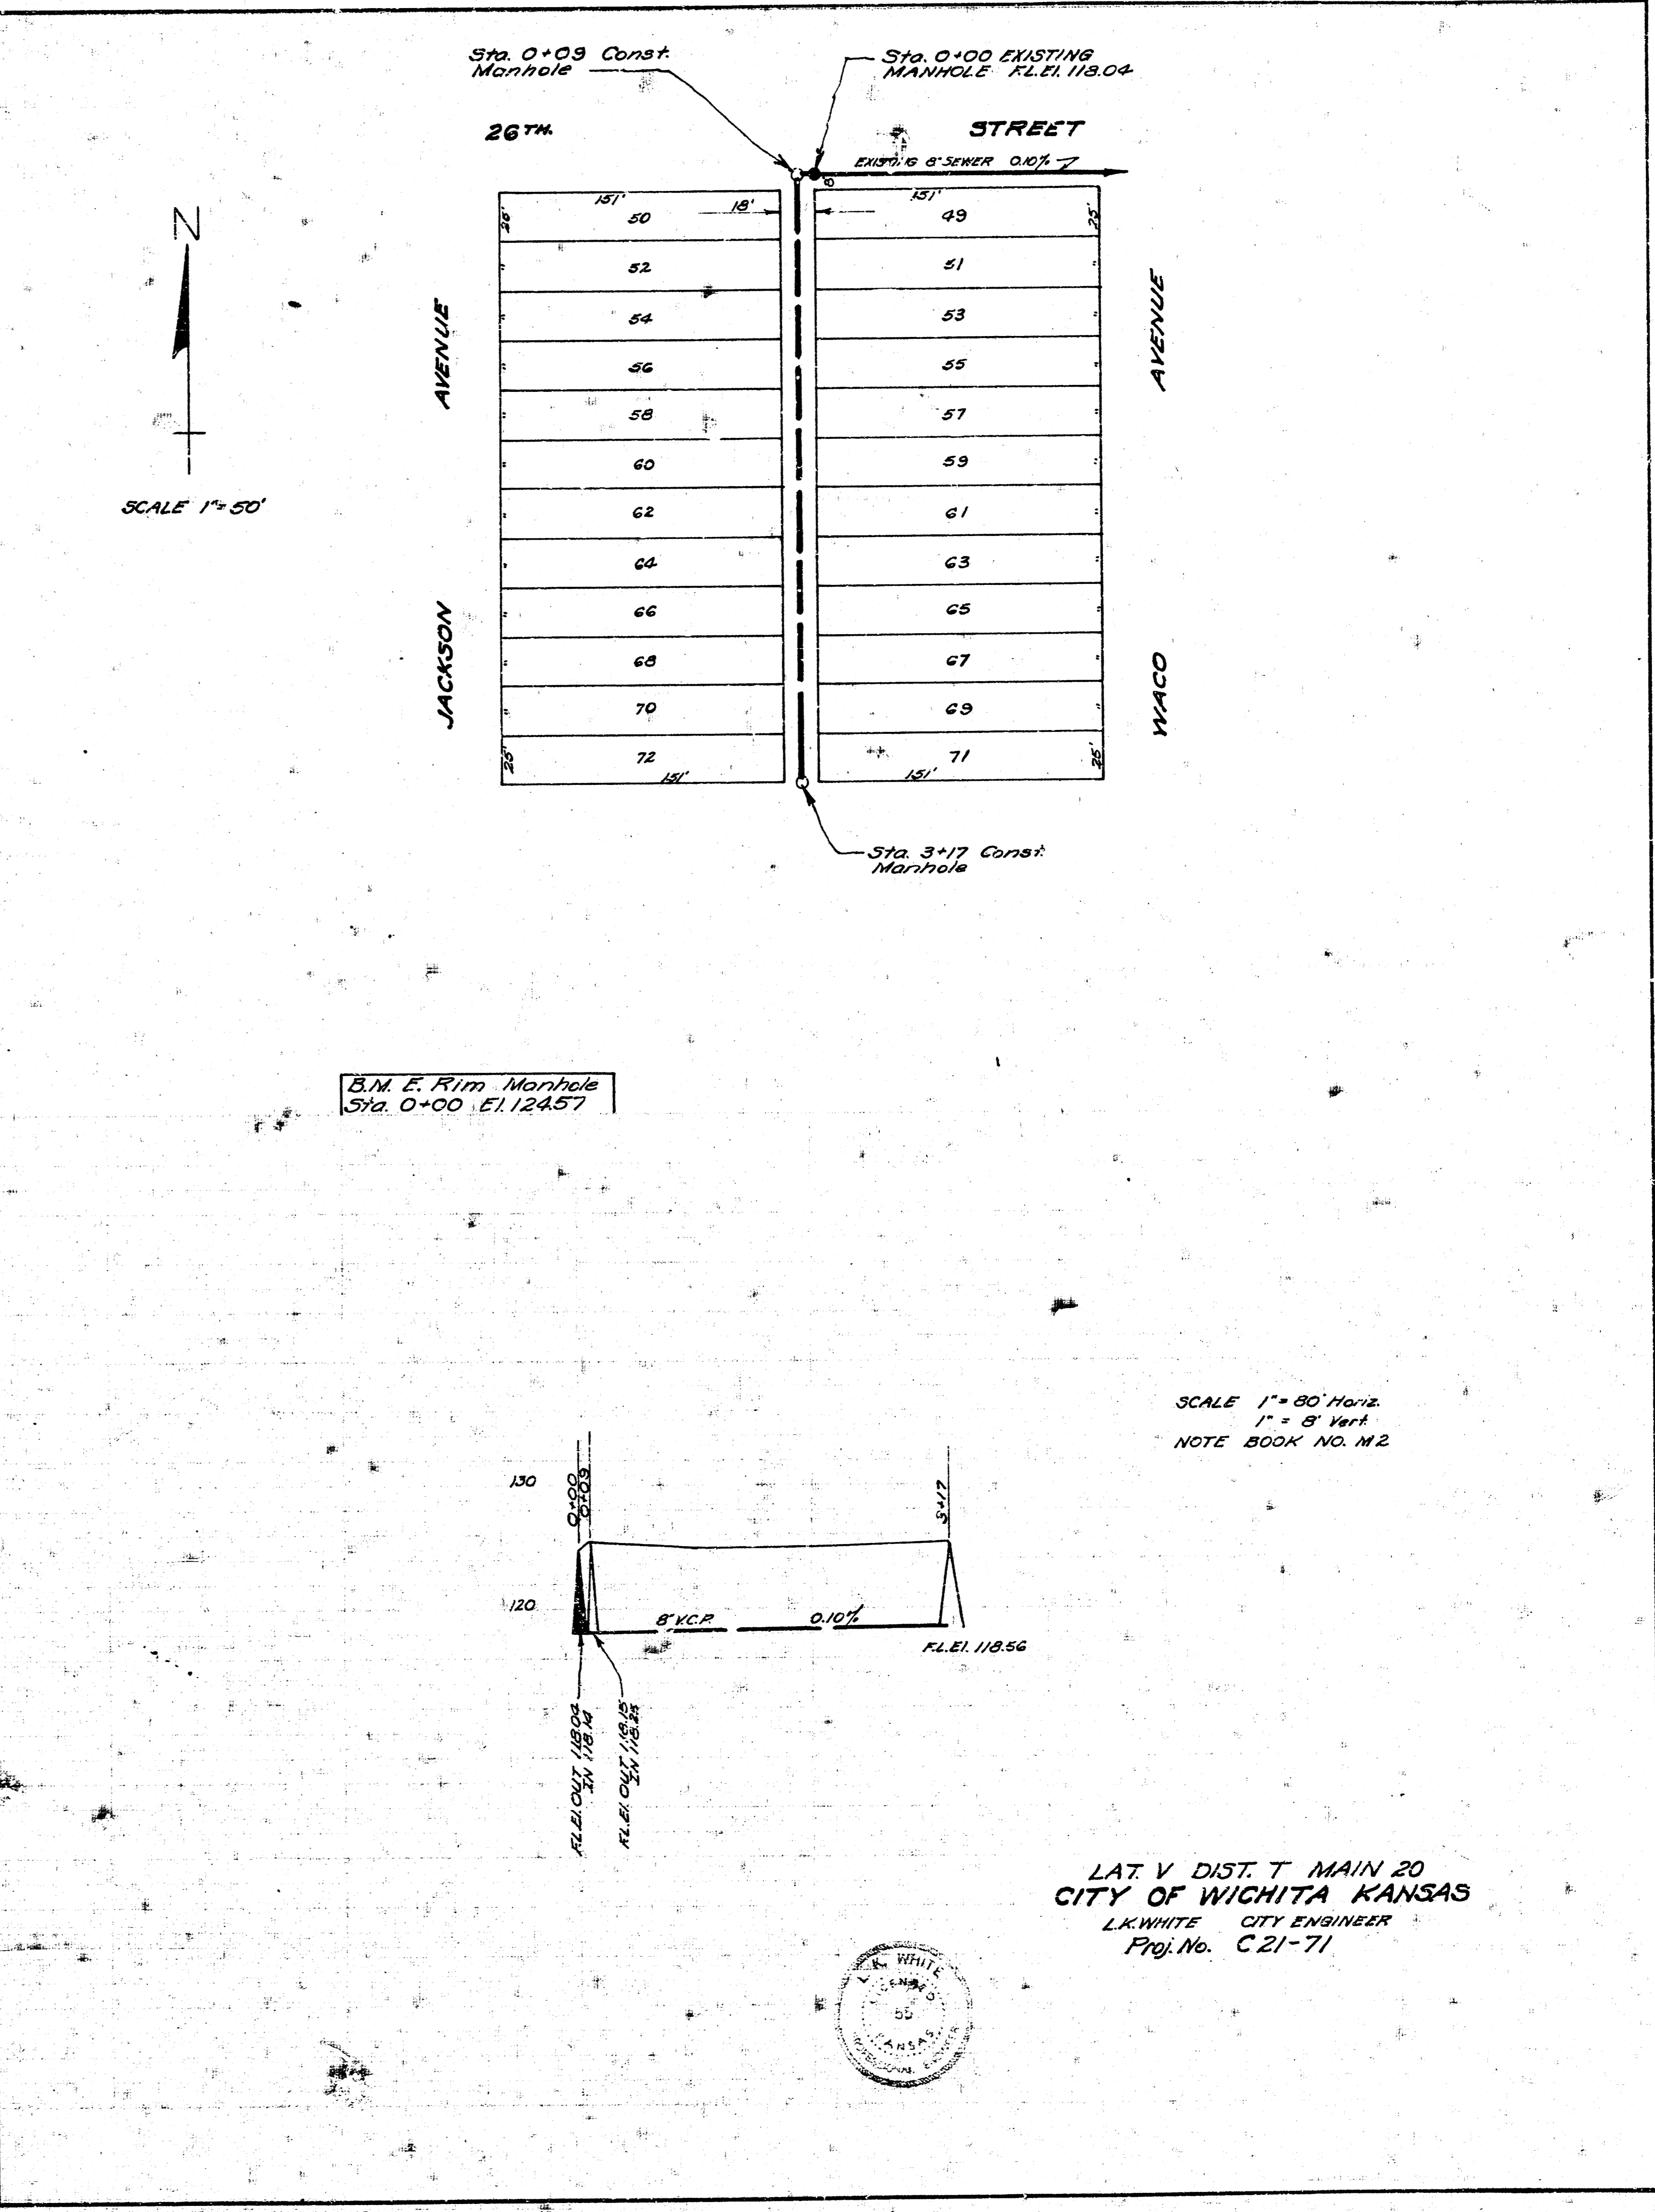

LAT.
 CITY OF WICHITA KANSAS
 L.K. WHITE CITY ENGINEER
 Proj. No. (Private Job)

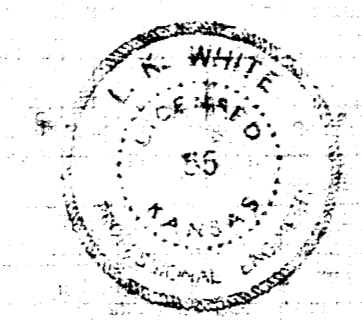

LAT. V DIST. T MAIN 20
 CITY OF WICHITA KANSAS
 L.K. WHITE CITY ENGINEER
 Proj. No. C21-71

