

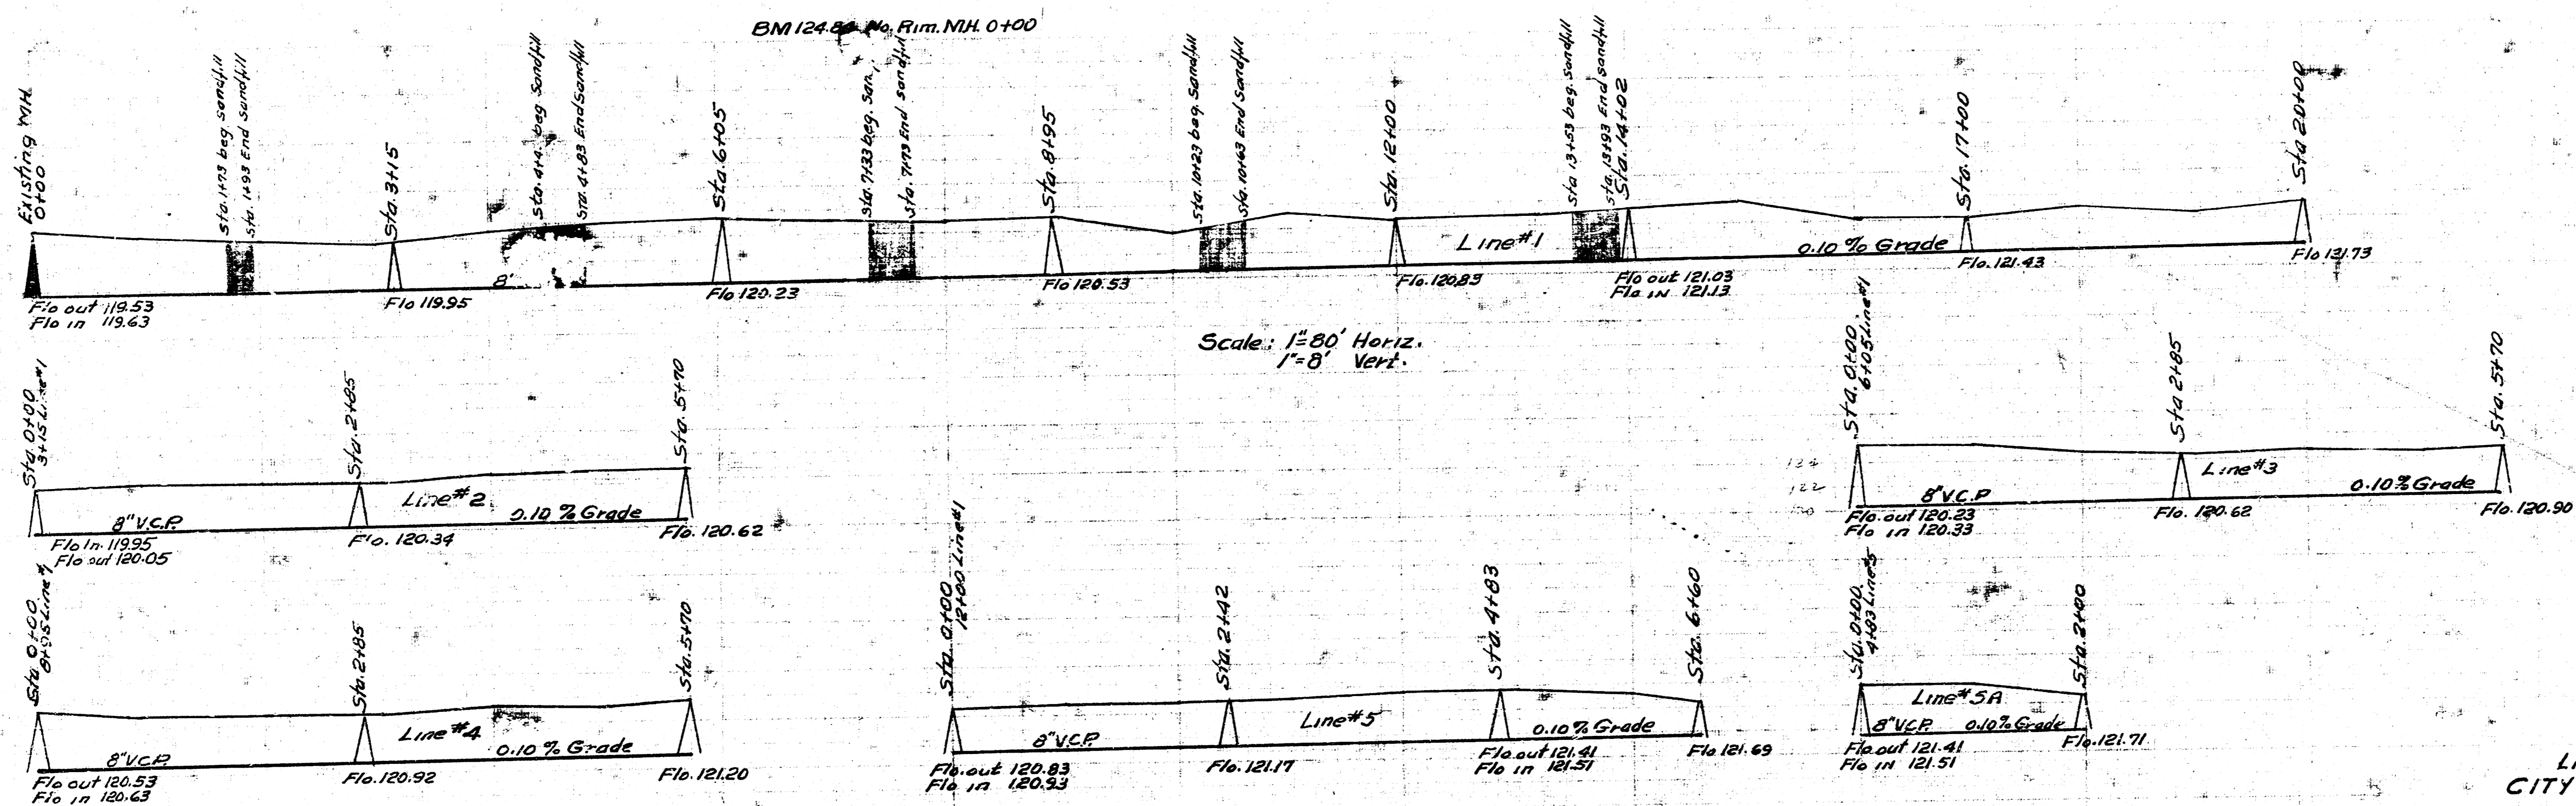


BUILDERS FIFTH ADDITION

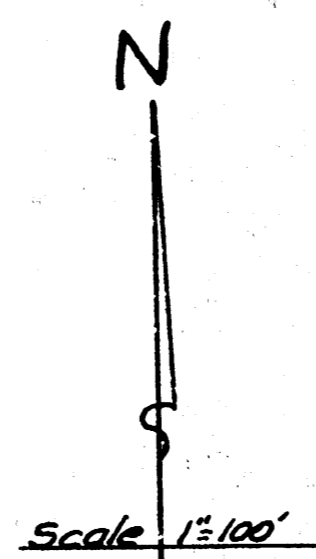

Date 9-25-52
 Drawn by L. McCl.
 Checked by M.20
 G.22-14

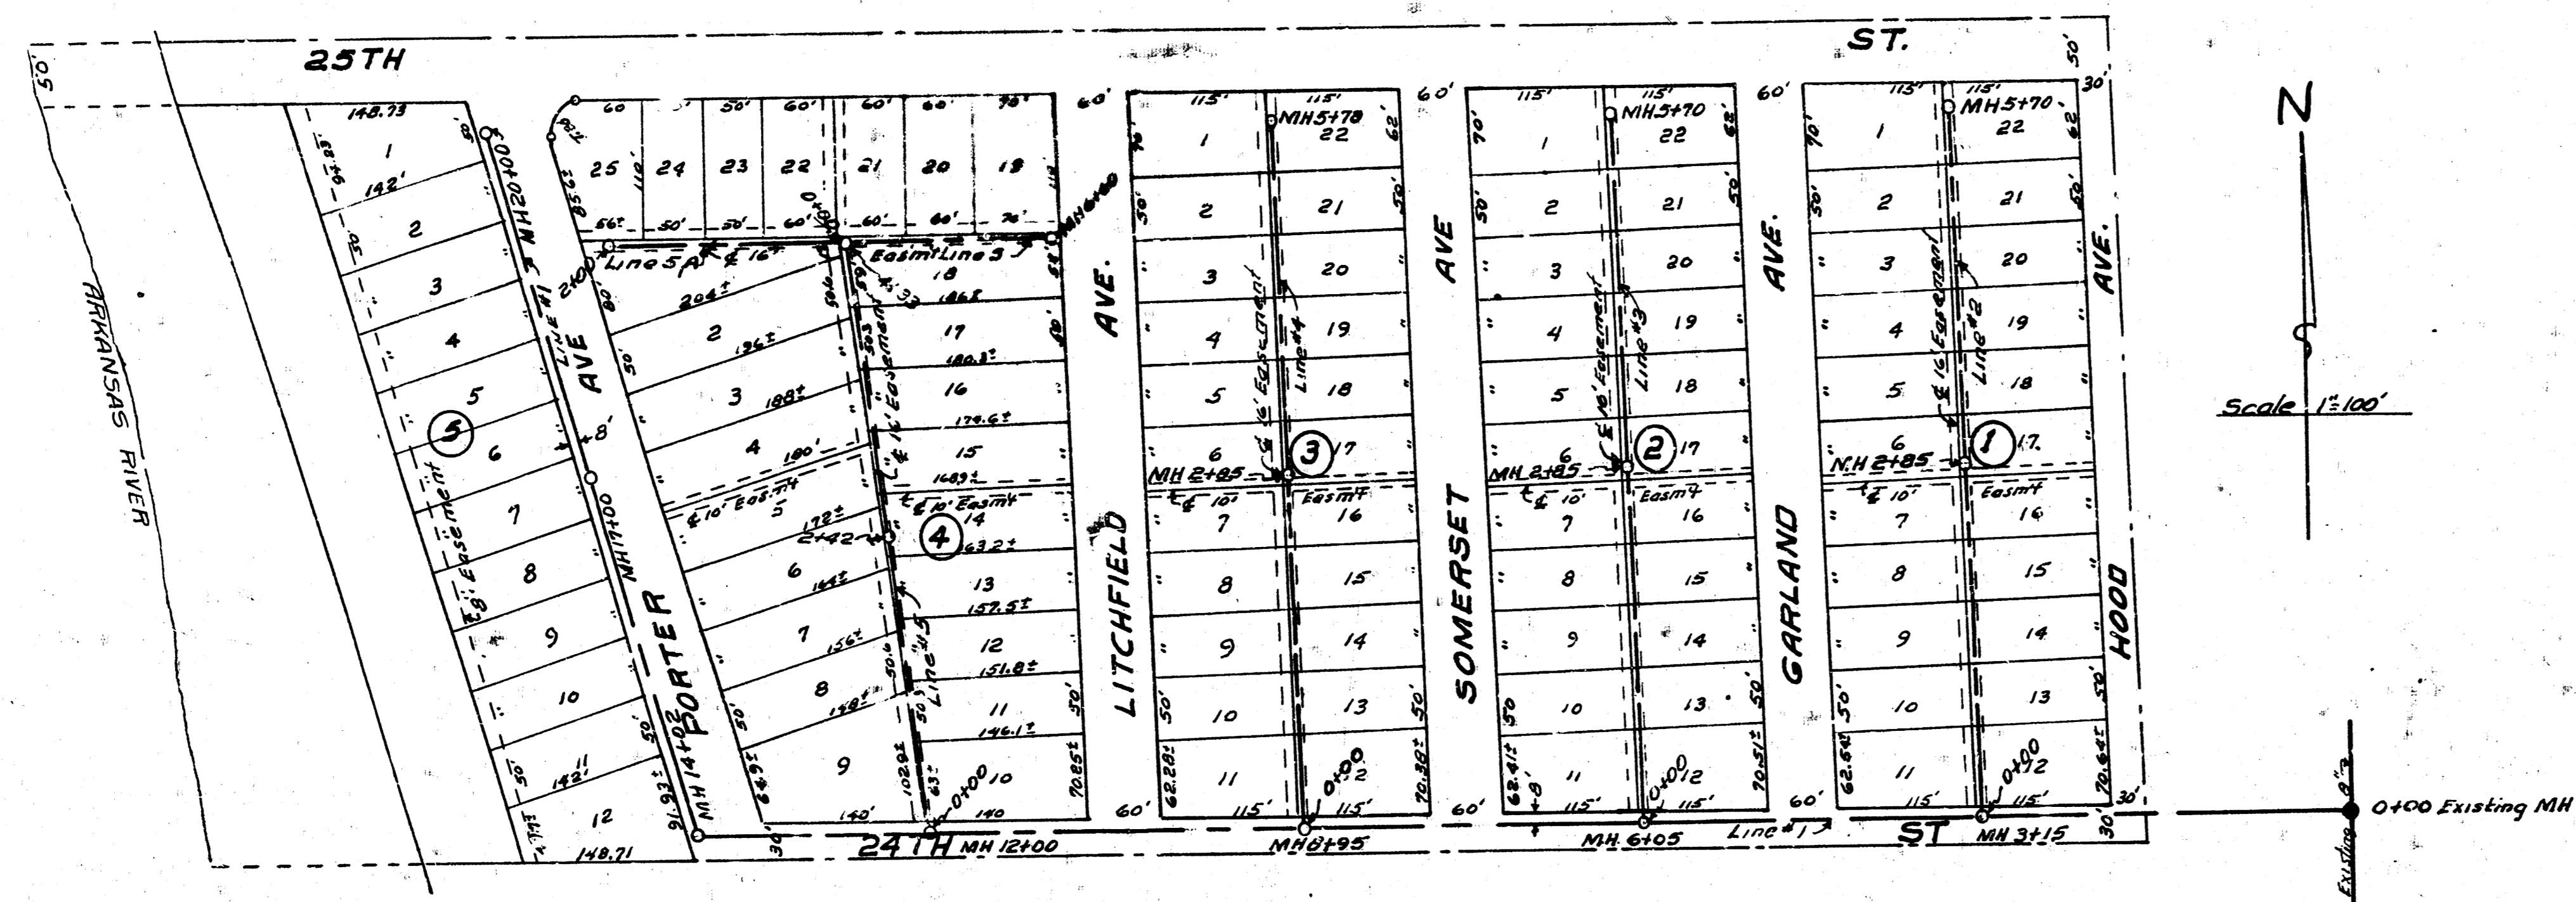

LAT. X, DIST. T, S.S. NO. 20
 CITY OF WICHITA, KANSAS
 L.K. WHITE, CITY ENGINEER
 Proj No. G-22-14