


11-13-53  
 McClain  
 68 Y  
 Date  
 Drawn by  
 Check by  
 Book No.

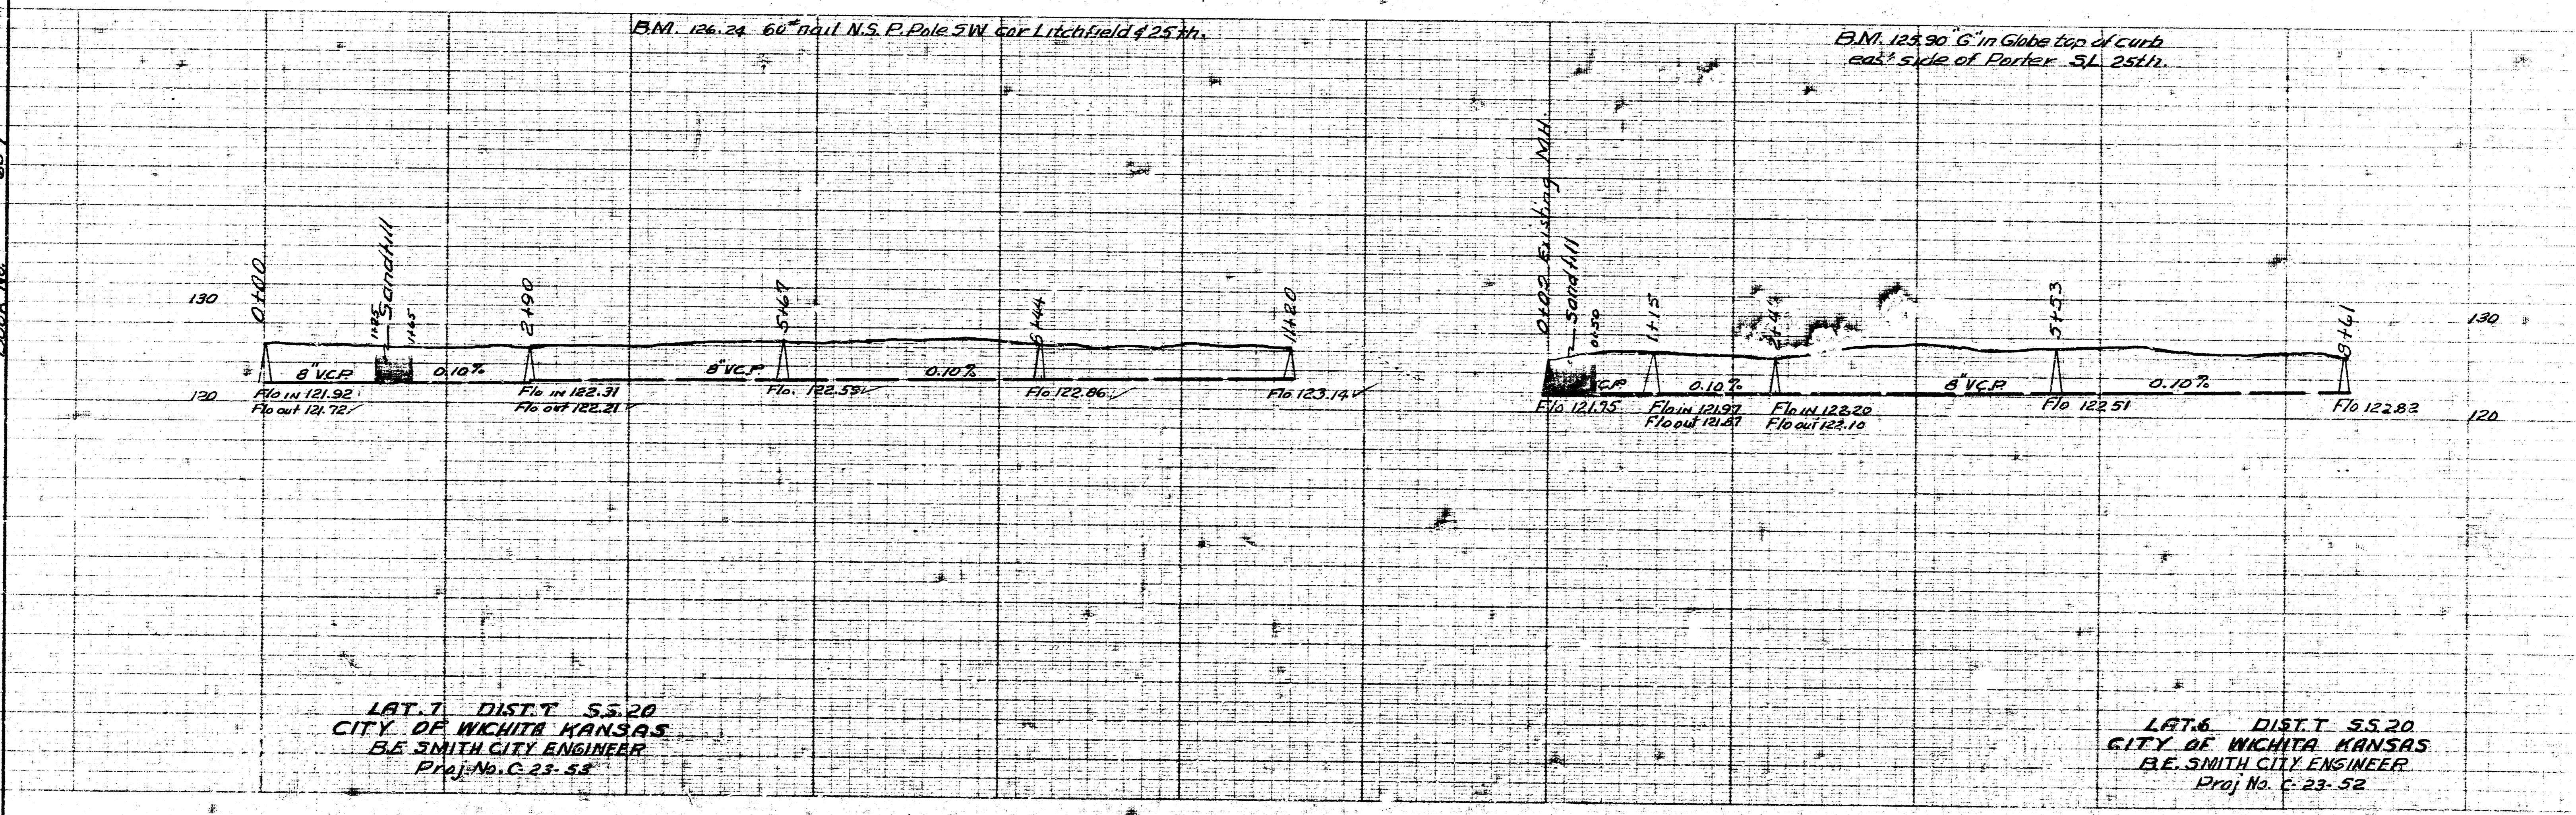

LAT. 7 DIST. 55.20  
 CITY OF WICHITA KANSAS  
 B.E. SMITH CITY ENGINEER  
 Proj. No. C-23-52

LAT. 6 DIST. 55.20  
 CITY OF WICHITA KANSAS  
 B.E. SMITH CITY ENGINEER  
 Proj. No. C-23-52