


Survey By C.H.M. Book 186
Drawn By D. Cramer
Checked By D.C.S.

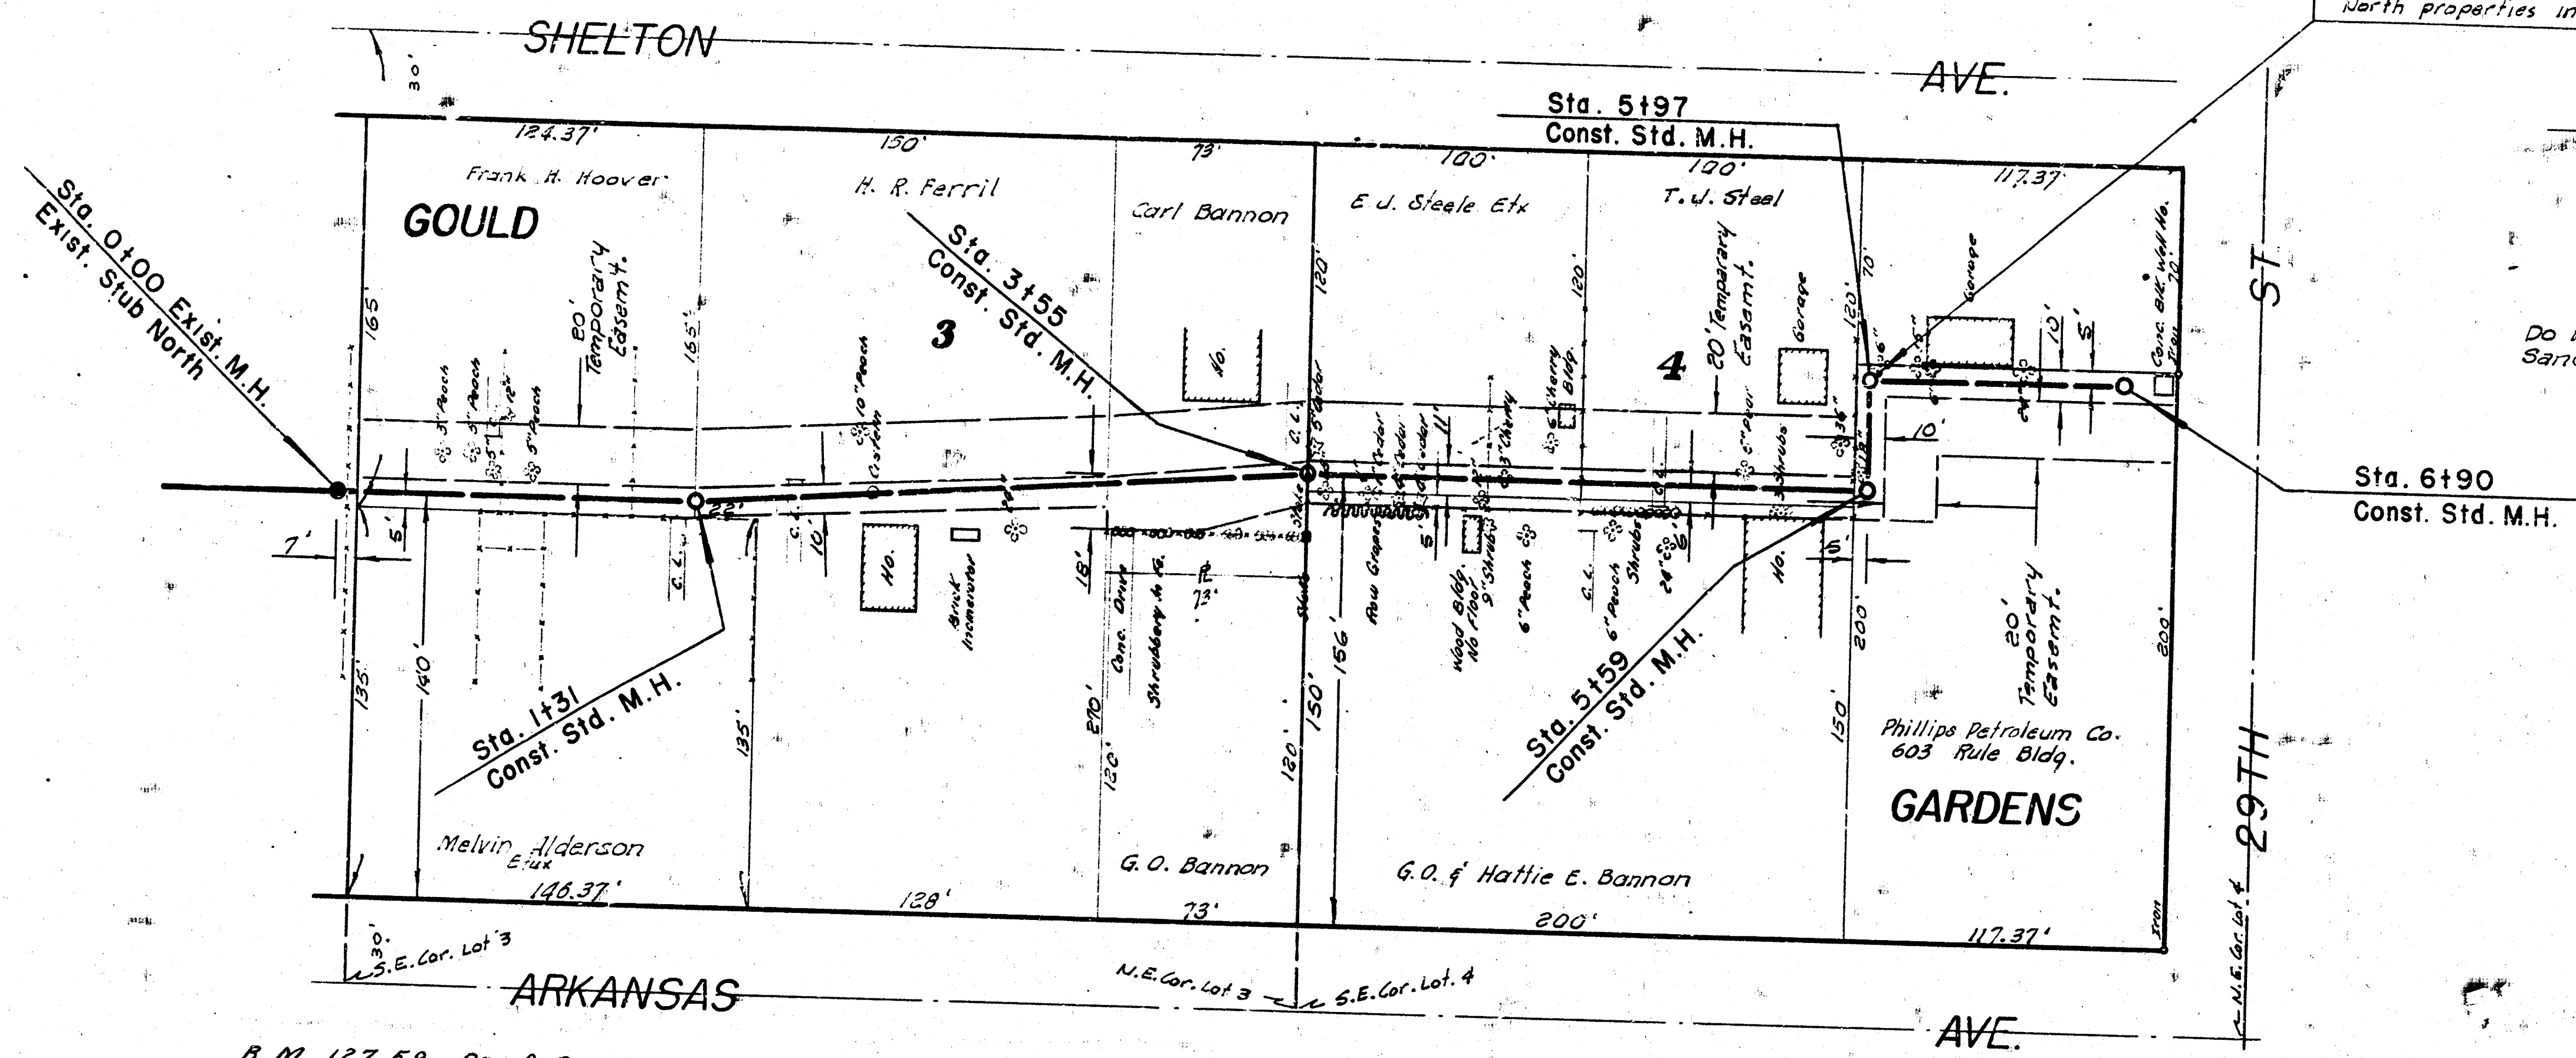


Field Engineer to determine amount of sewer
to be laid north of Sta. 5+97 by checking
location of wyes required by the two
north properties in this block

NOTE TO CONTRACTOR
Do Not Replace Fences Or Clothes Line Poles.
Sand Fill Or Flush Beside Garage #1 4+30!

B. M. 127.59 Reinf. Bar. E. S. 1st Pole, S.W. Arkansas & 27th
B. M. 129.11 Standard S.E. Arkansas & 29th

Plan Scale 1"=40'
Profile Scale 1"=40' Hor.
1"=4' Vert.

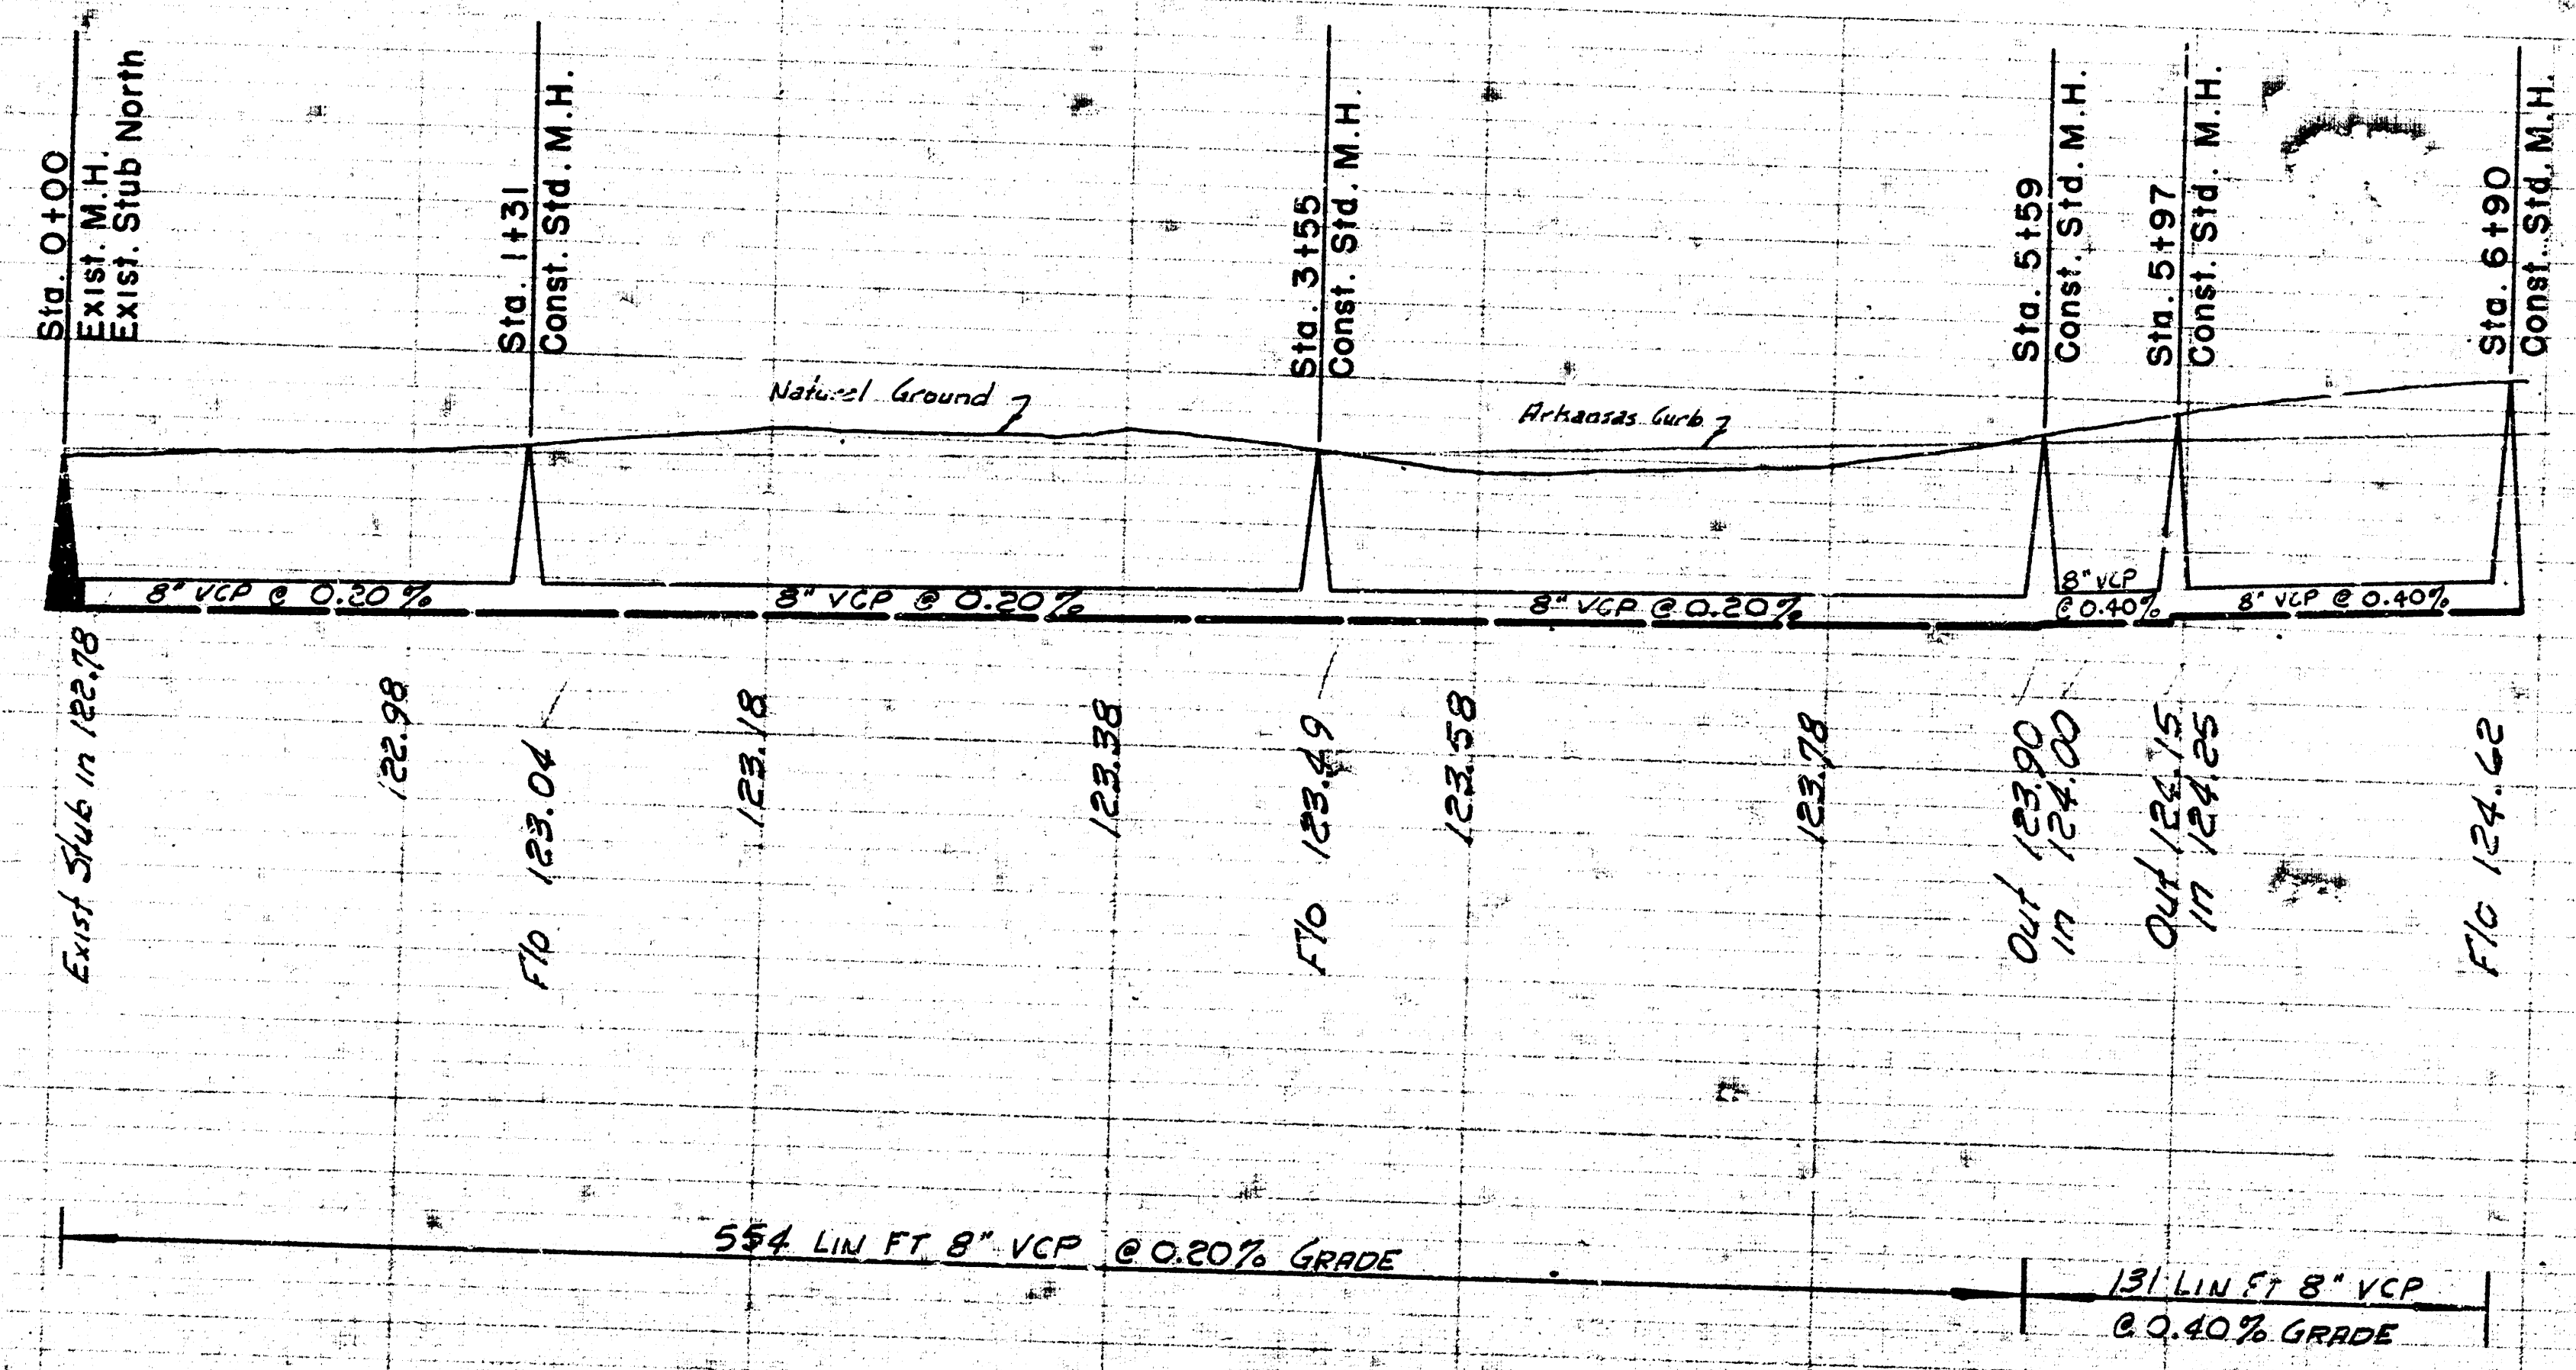

LAT. 25, DIST. T, S.S. #20
CITY OF WICHITA, KANSAS
B.E. SMITH, CITY ENGINEER
PROJ. NO. C22-18
DATE APRIL 1964