
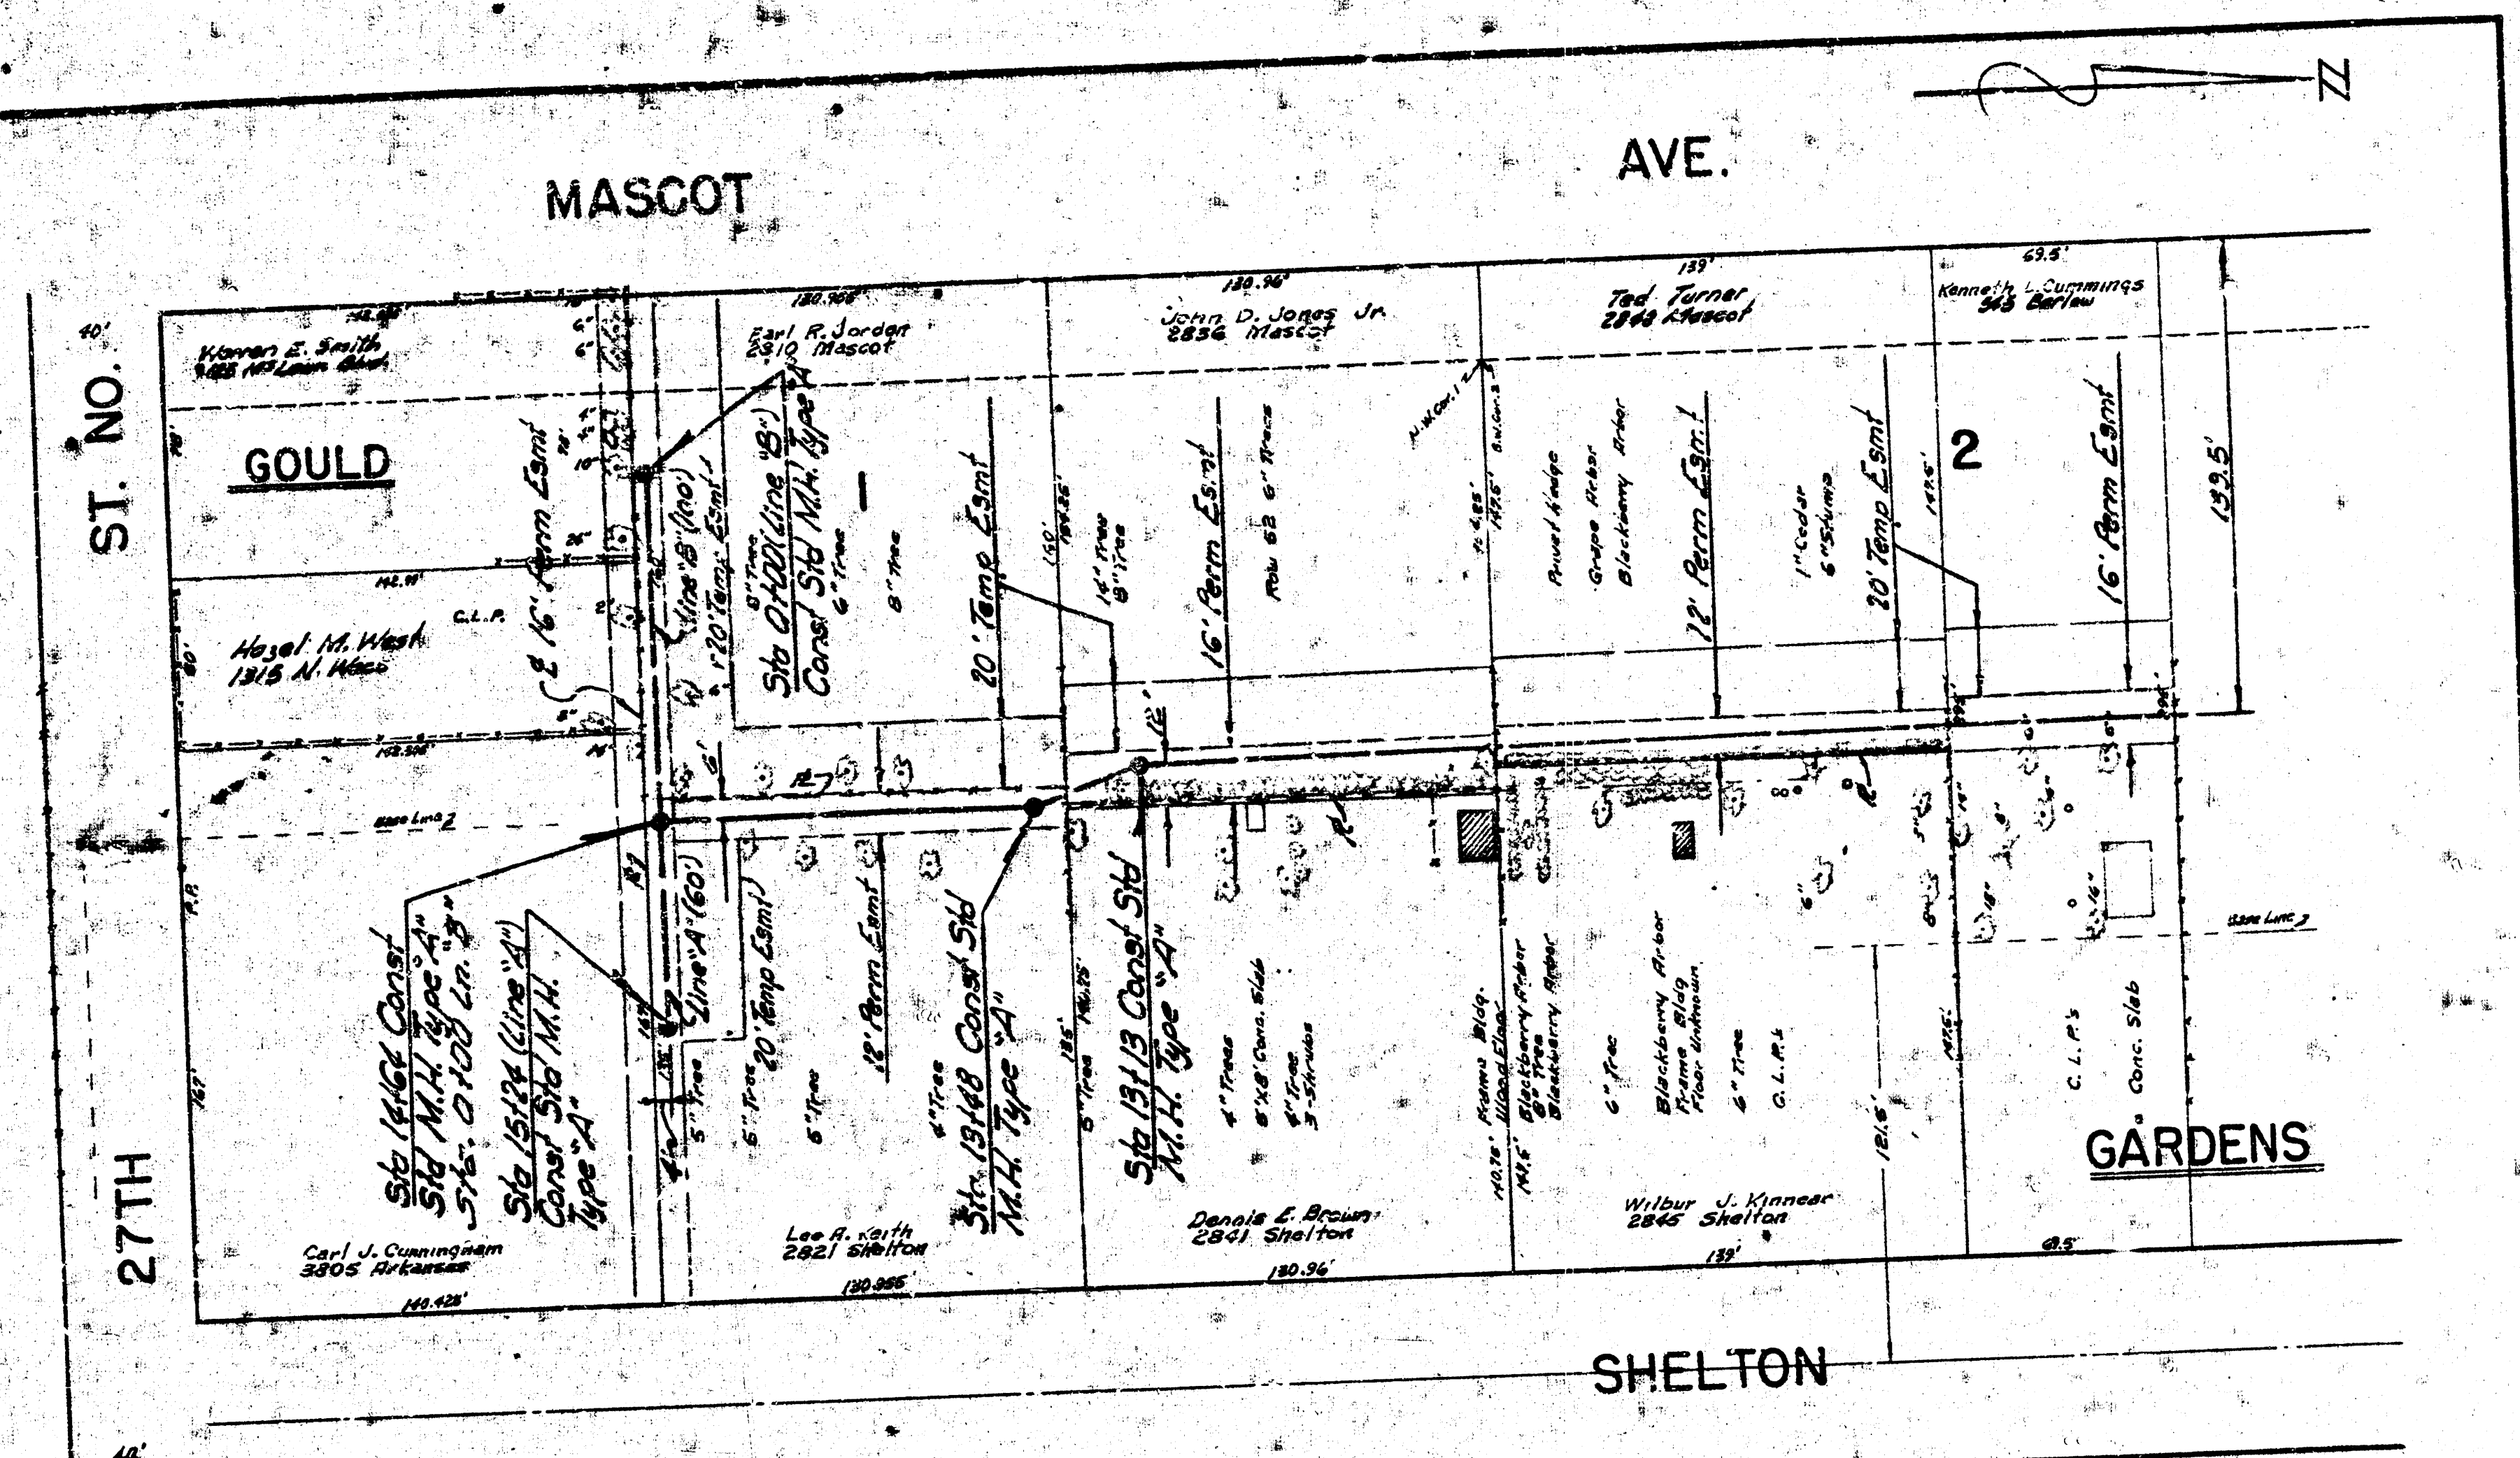


Survey by C. Young, B.S. 1954
Drawn by D. Cramer, Date
Checked by S. Smith

NOTE:
Contractor to replace all fences

PLAN SCALE 1"=40'
PROFILE SCALE 1"=40' HOR.
1"=4' VERT.

B.M. 127.59 REBAR E.S.T.P. SW. COR. 27TH & ARKANSAS

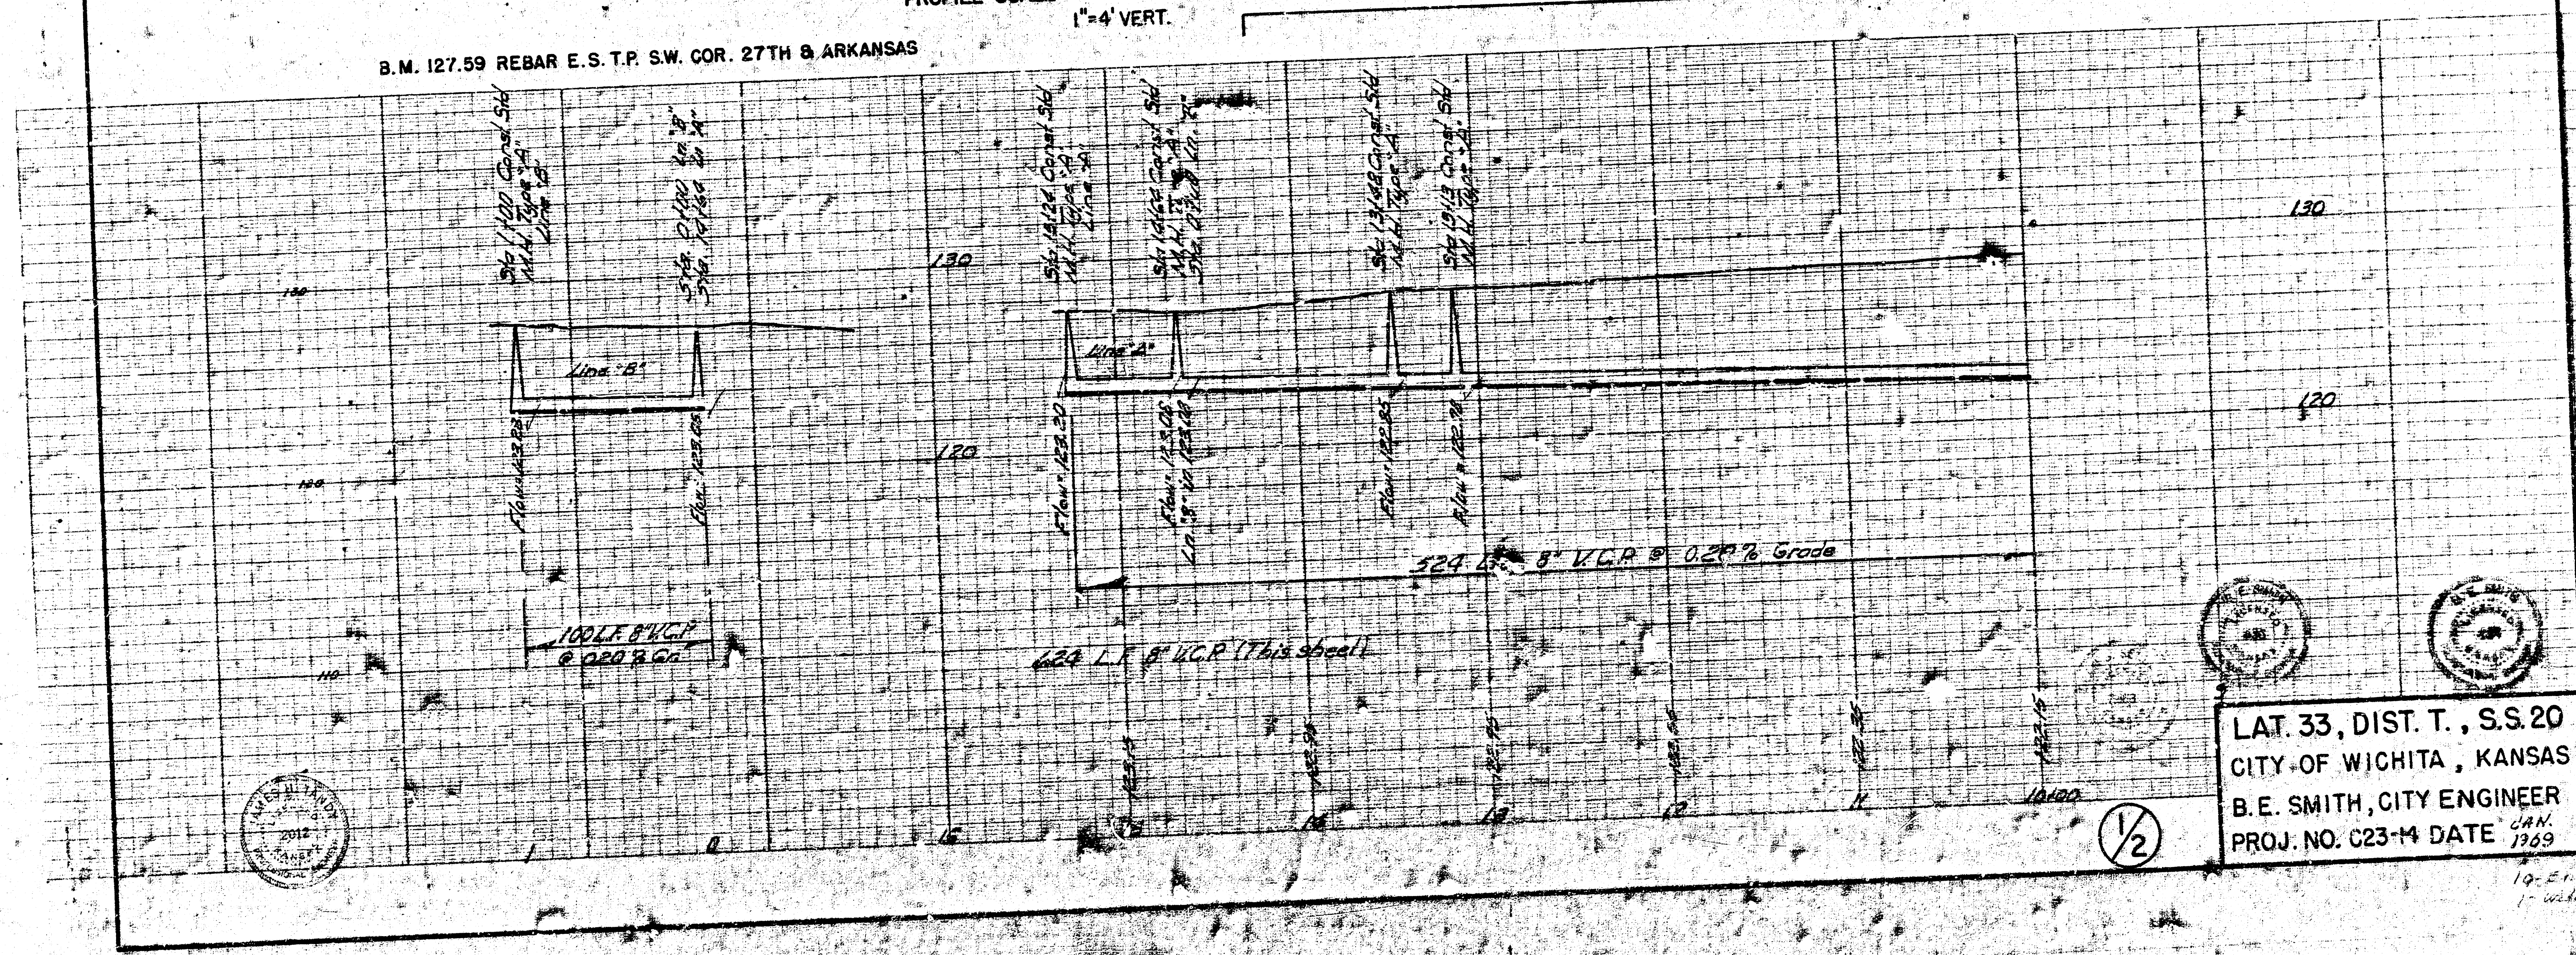

LAT. 33, DIST. T., S.S. 20
CITY OF WICHITA, KANSAS
B.E. SMITH, CITY ENGINEER
PROJ. NO. C23-M DATE 1969

