











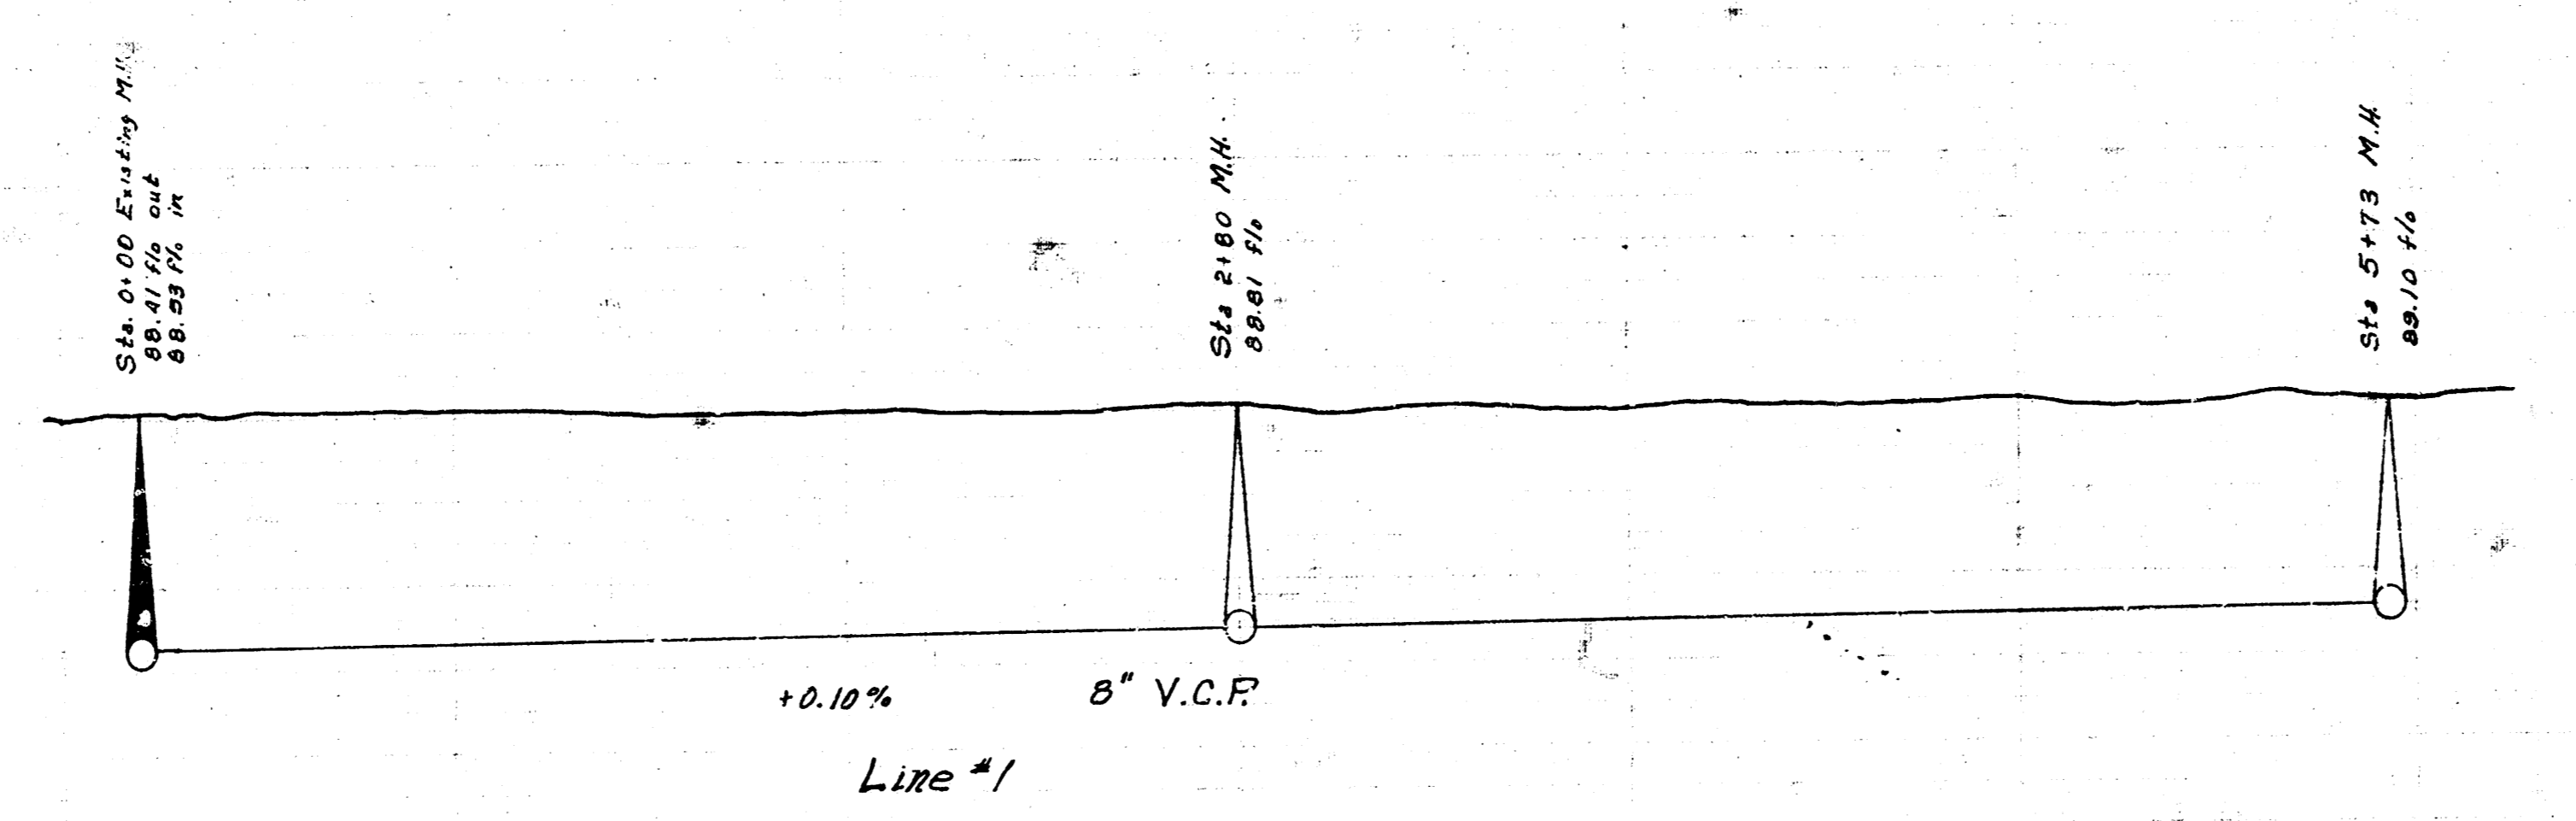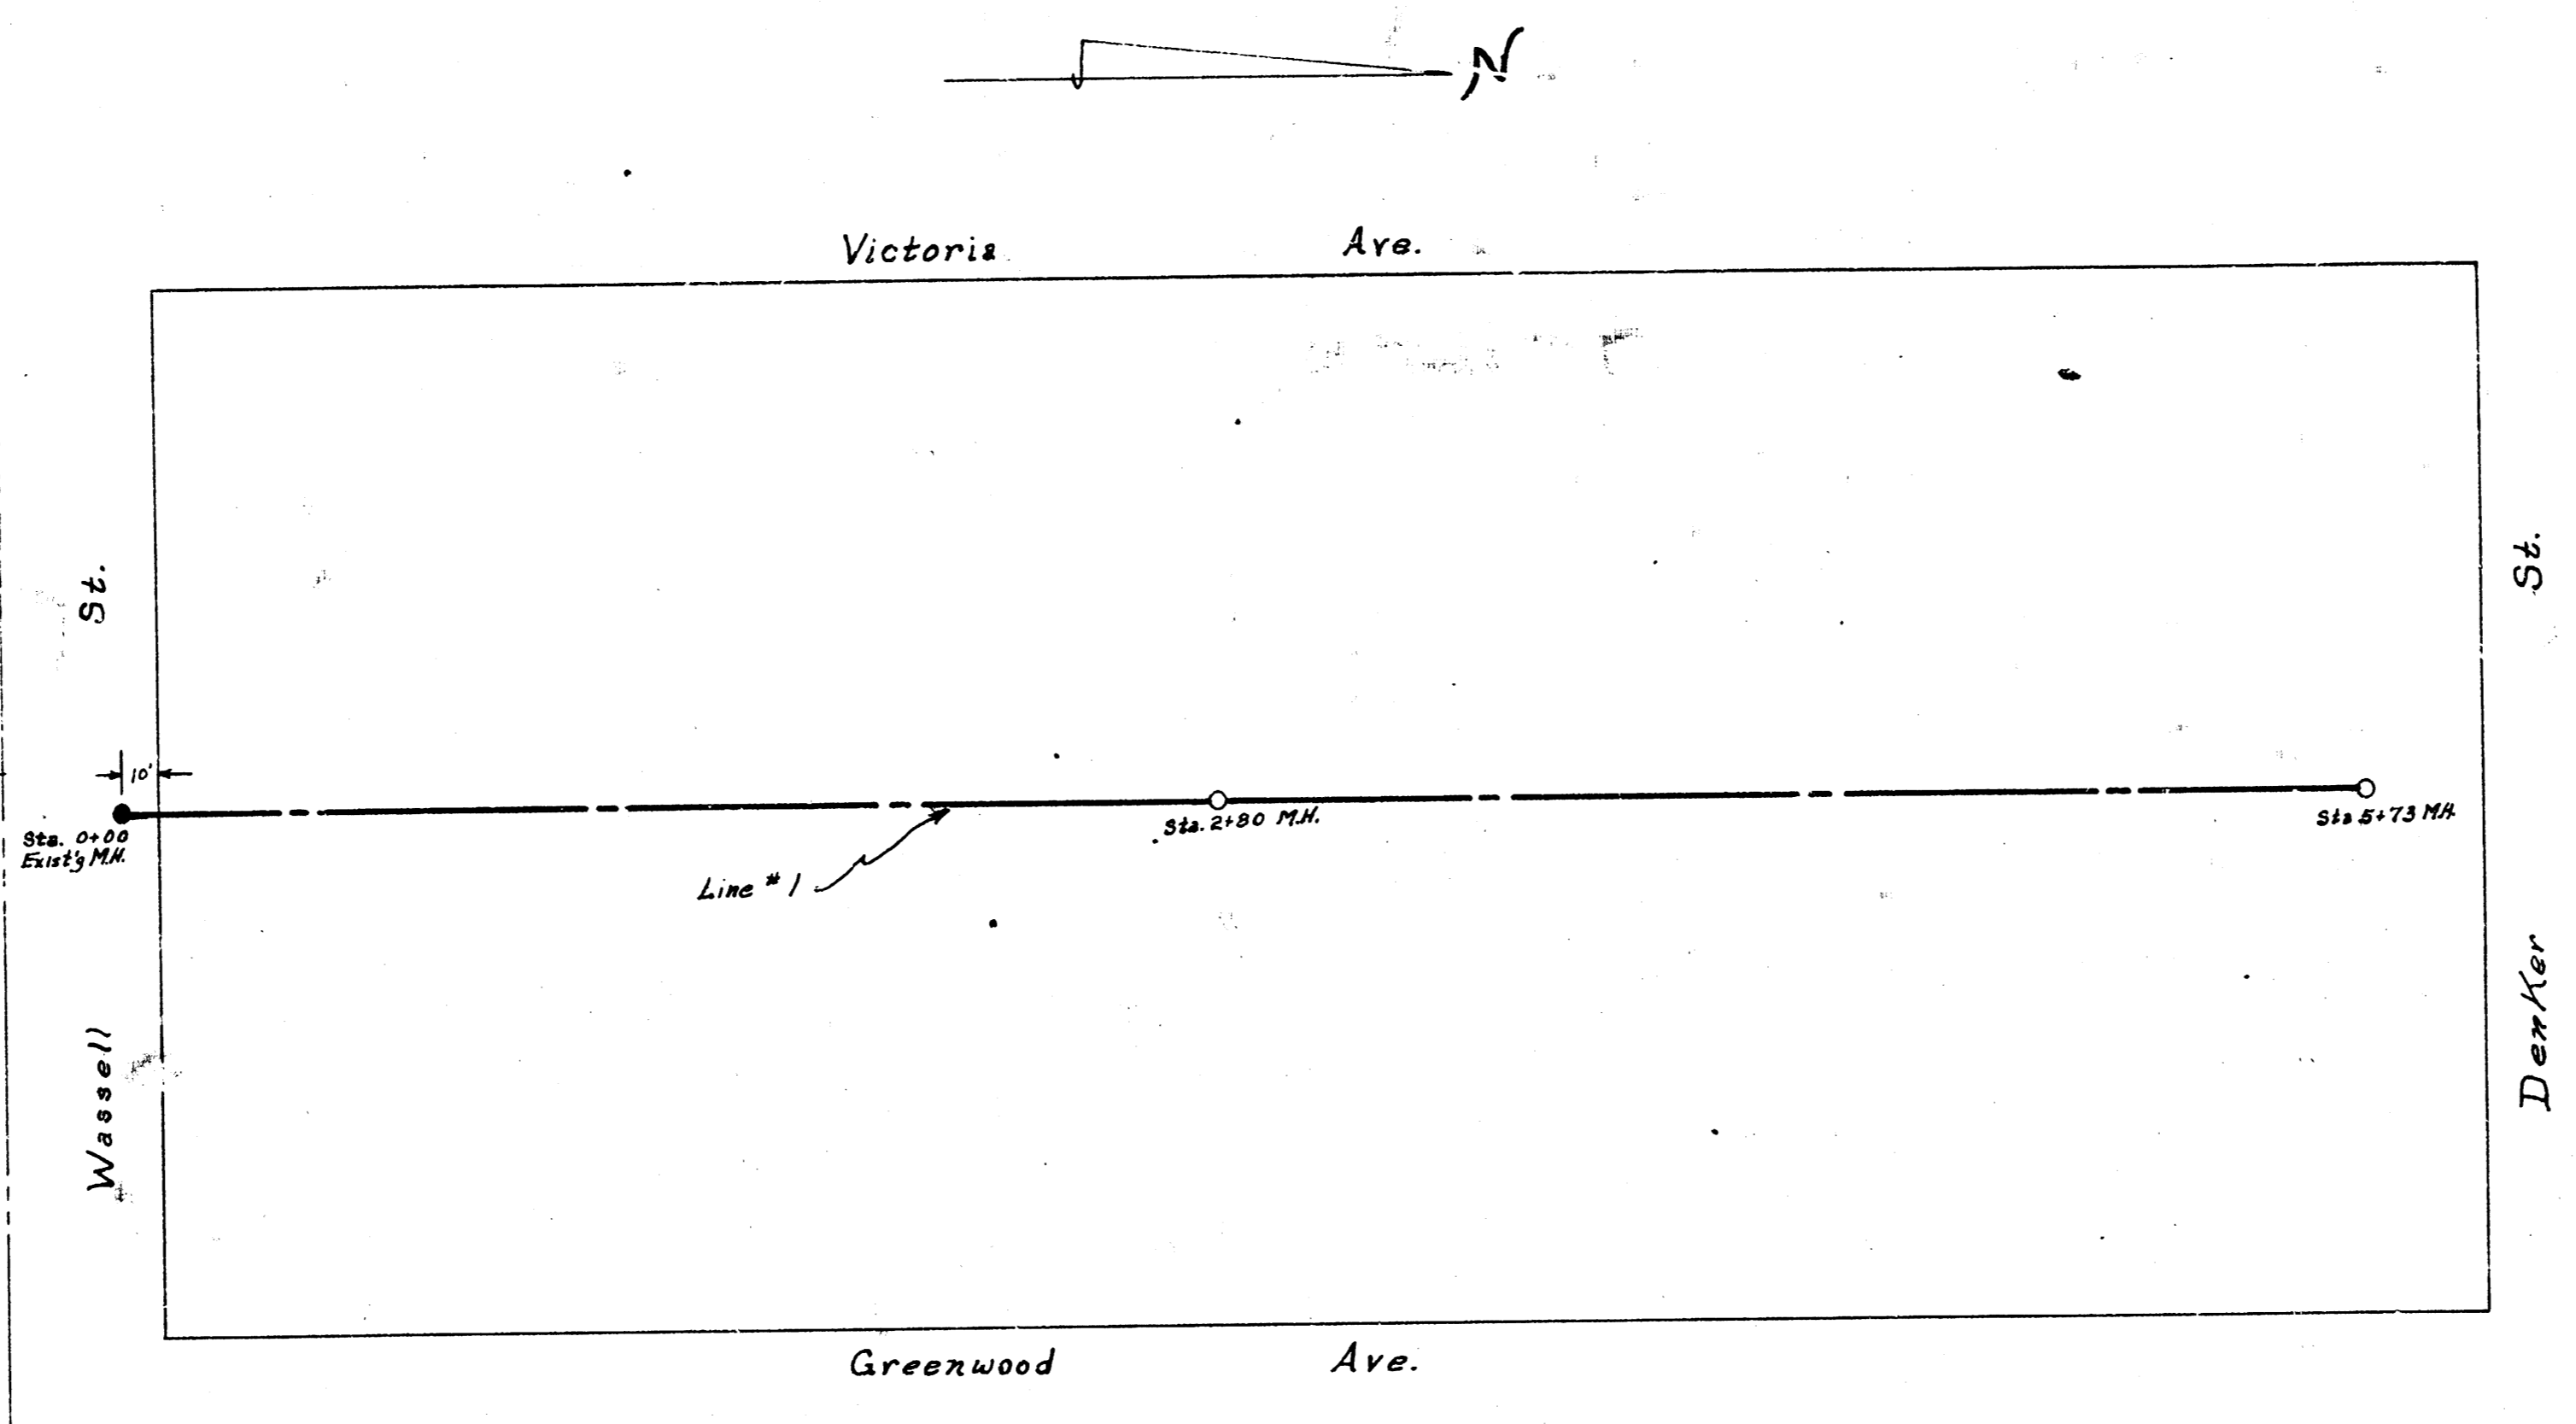

1/2

LAT. 2, ~~Sub~~ Z, S.S.#20
 City of Wichita, Kansas
 L.K. White City Engineer
 March 1951 Proj No. C21-19

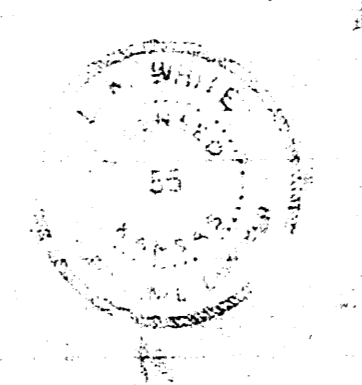

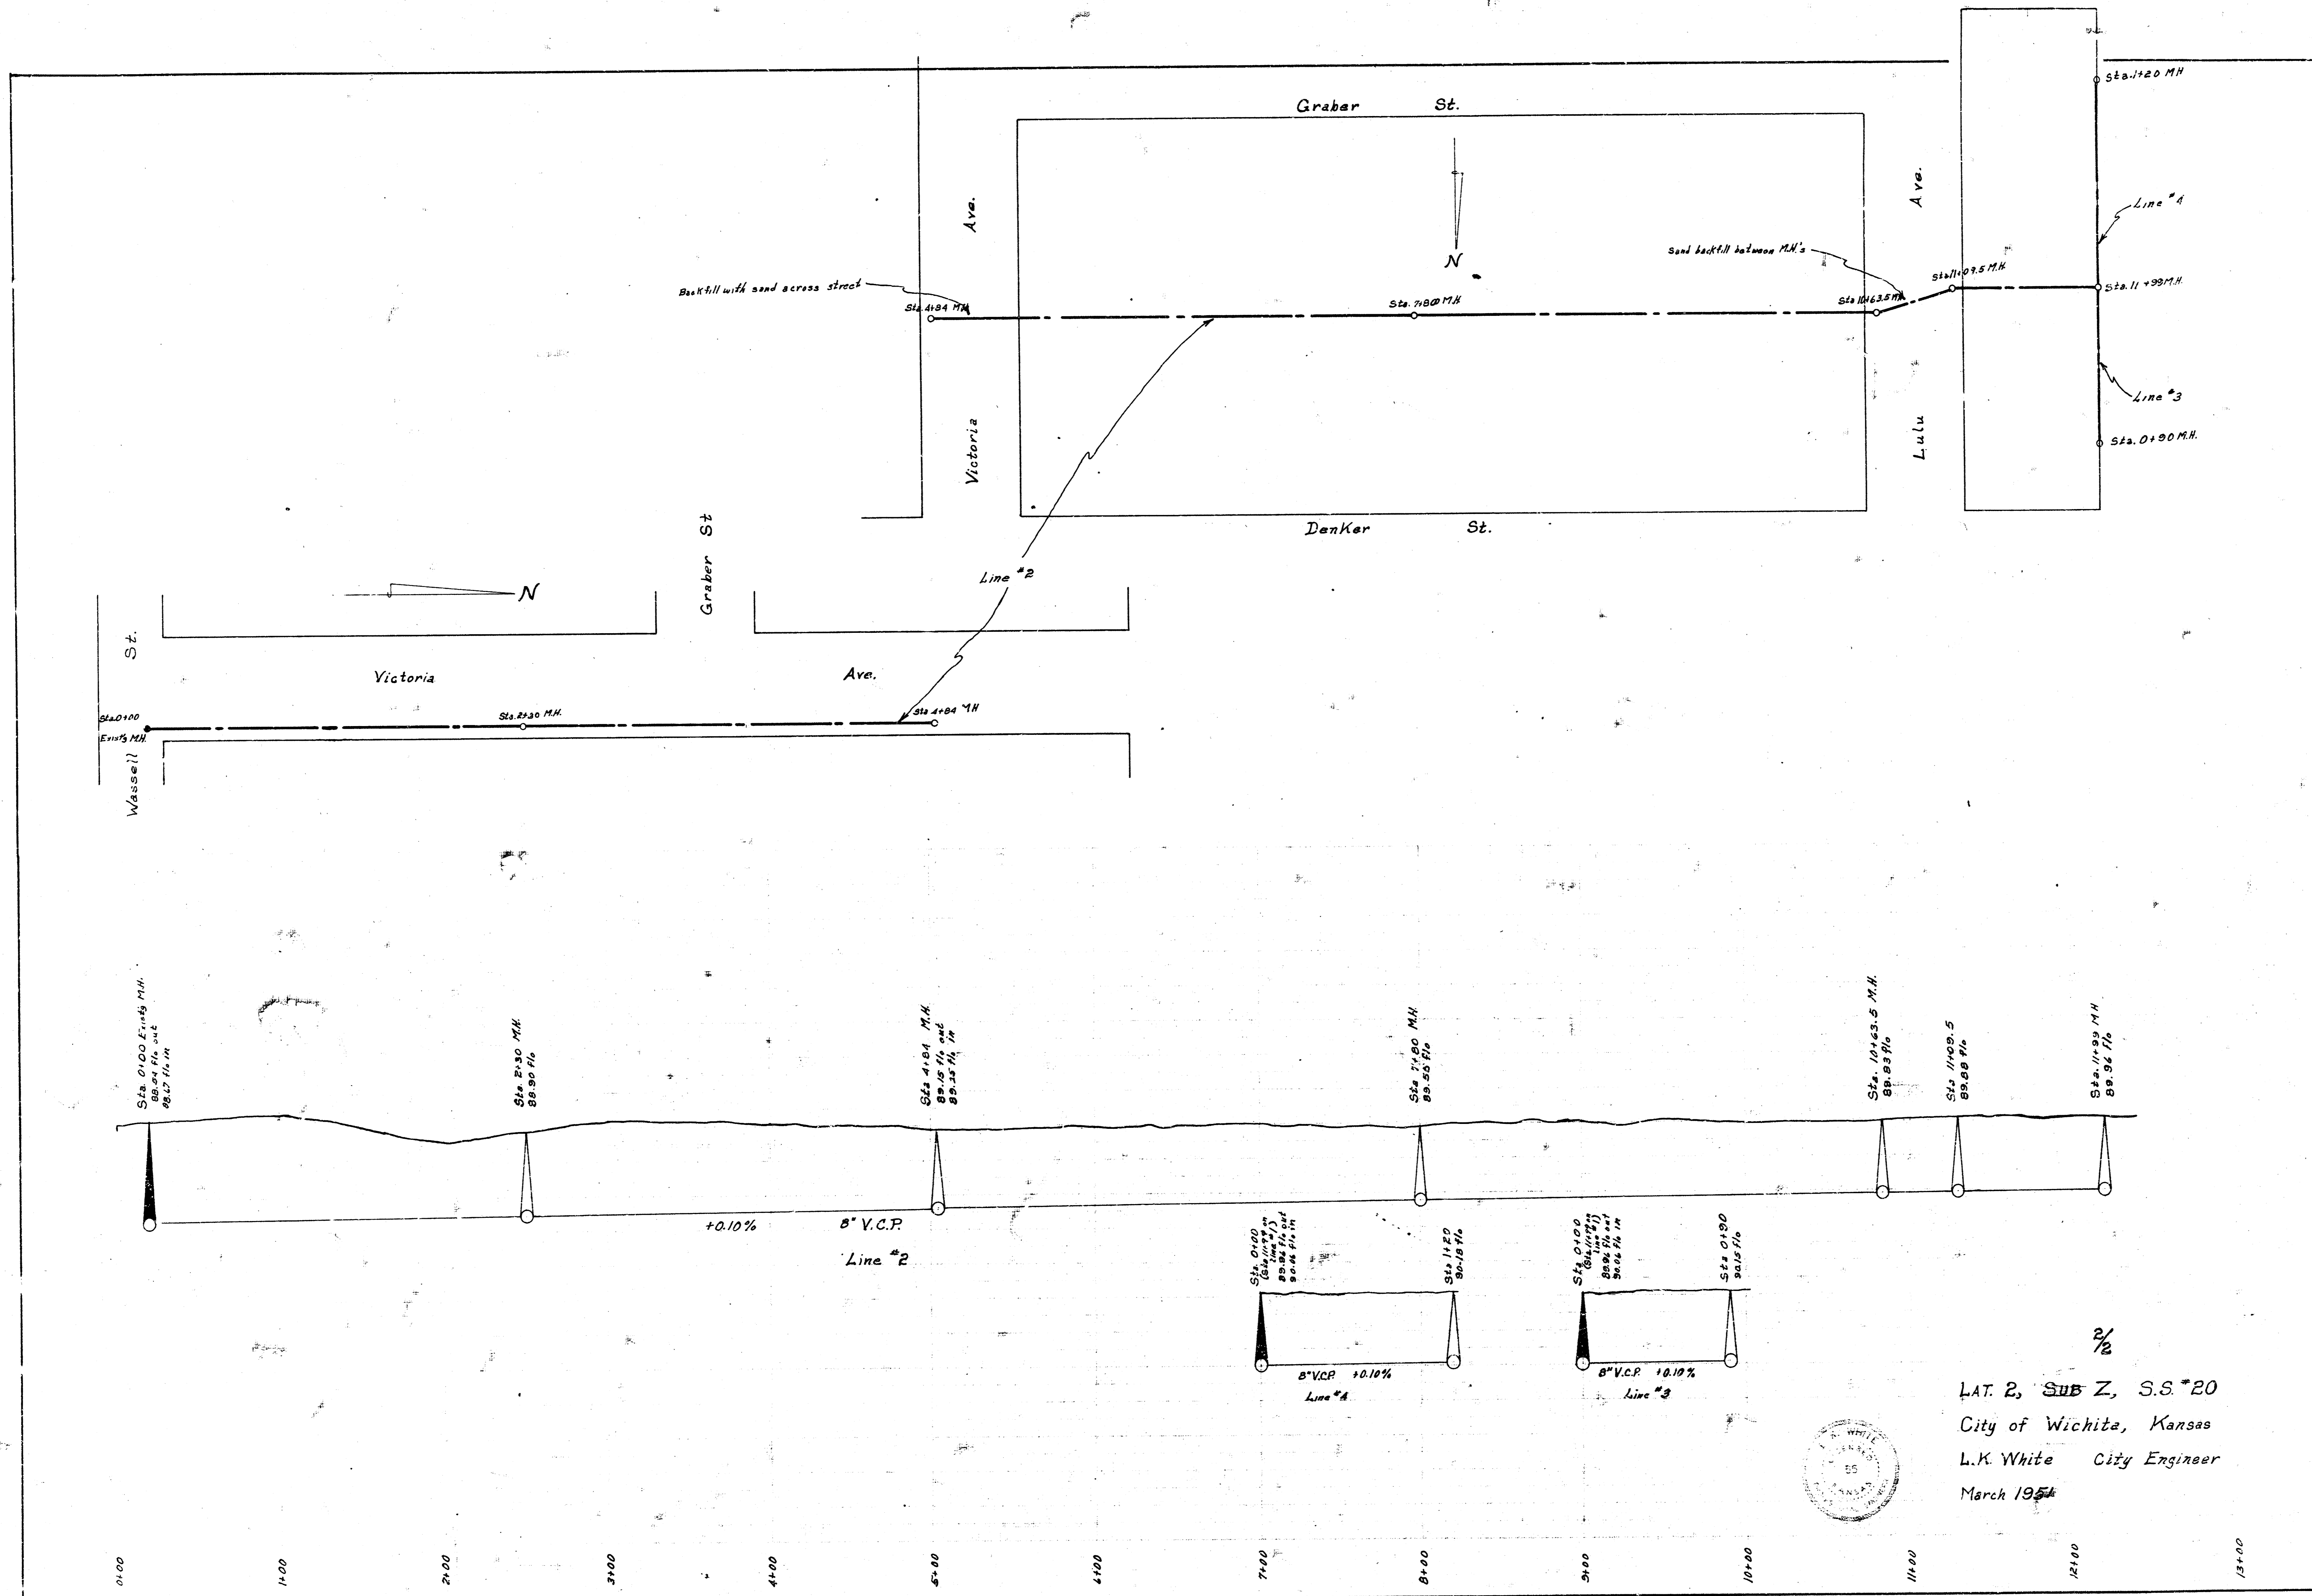

2/2

LAT. 2, SUB Z, S.S. 20
 City of Wichita, Kansas
 L.K. White City Engineer
 March 1954

