



LAT. 2 S.S. #21
WICHITA, KANSAS
C26 - 35

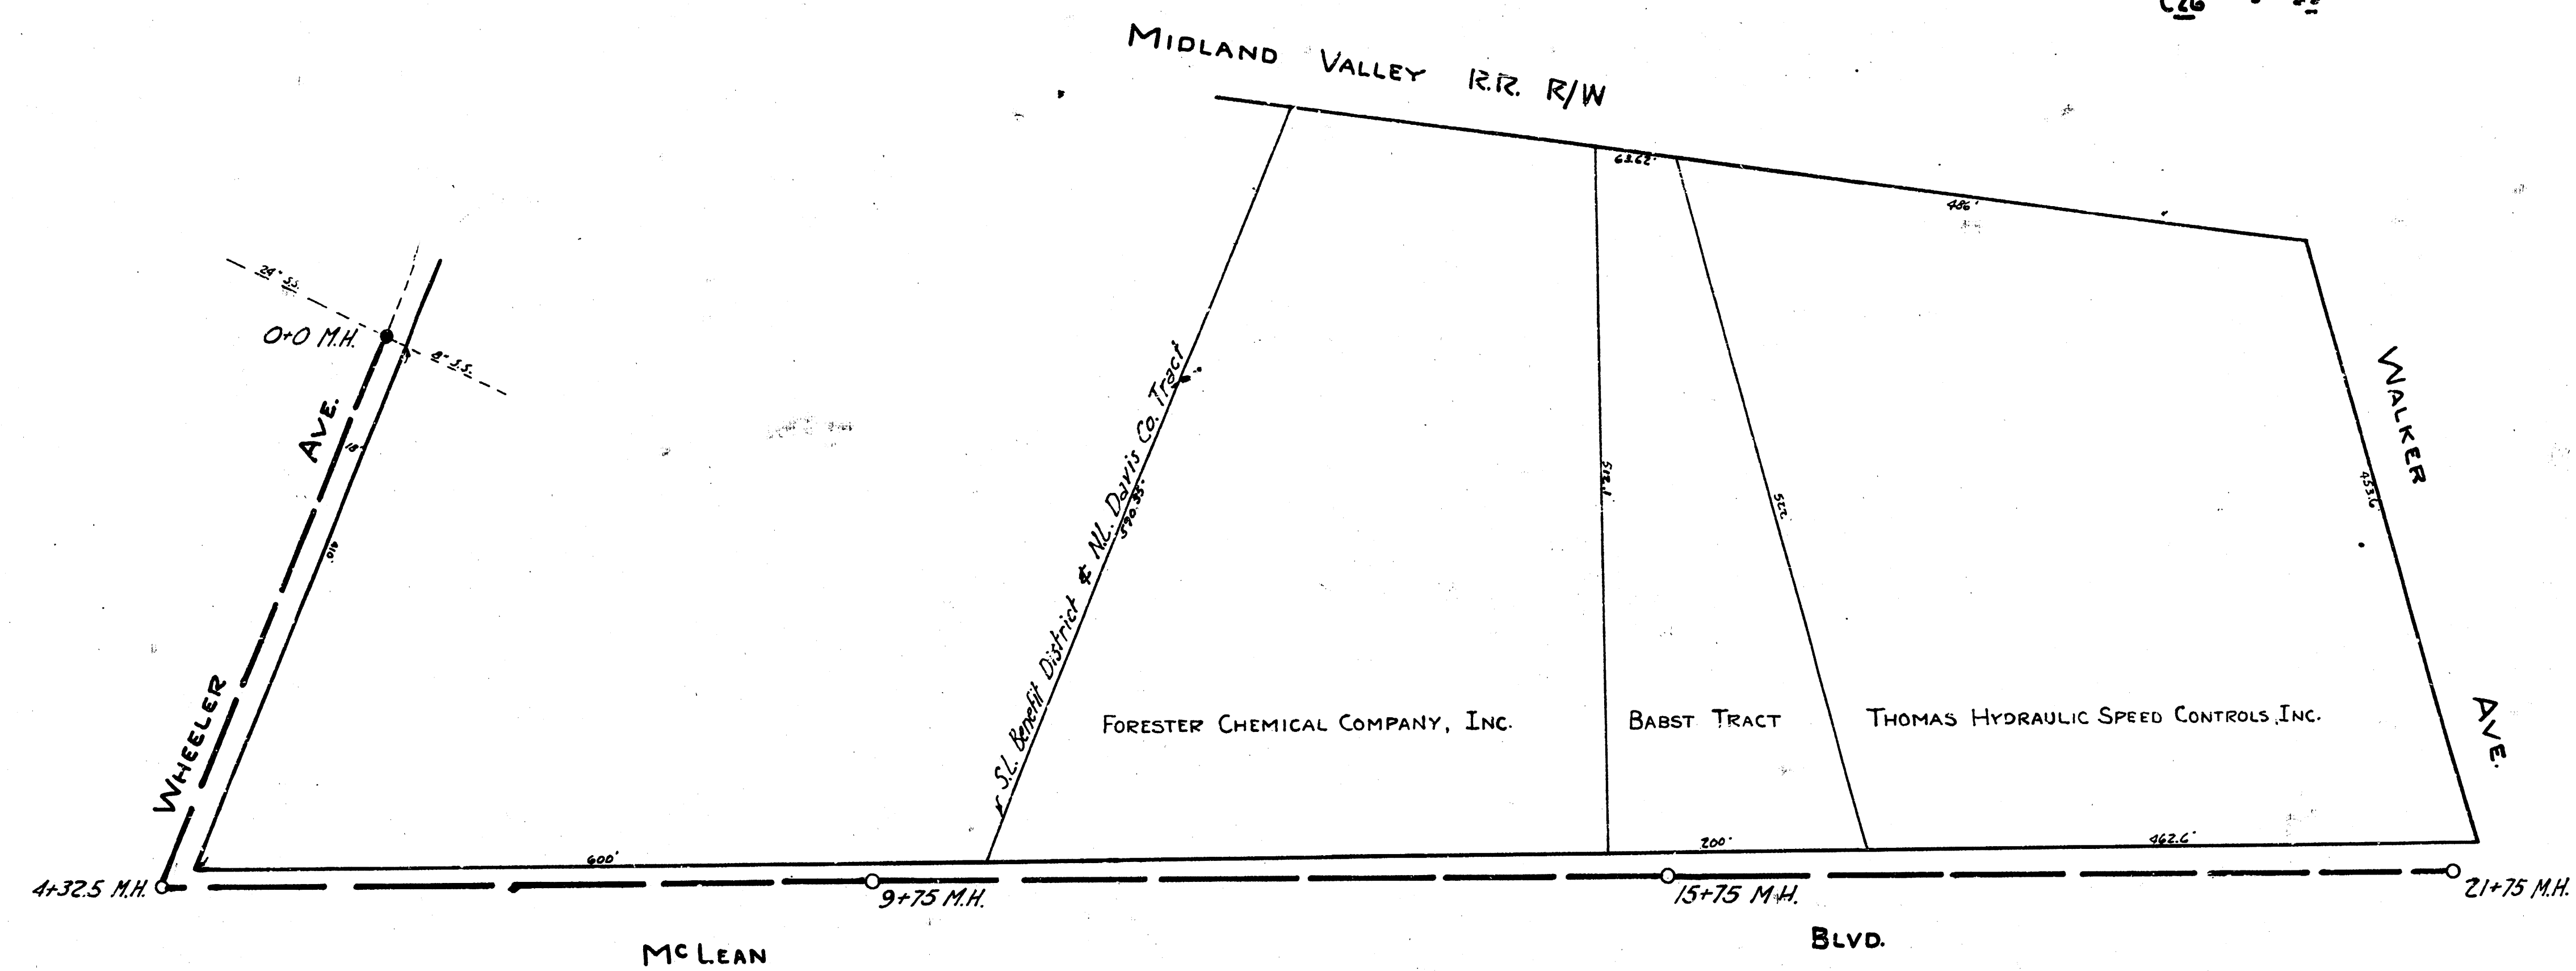

B.M. Elev. 102.32 Standard B.M. S.W. Cor. Wheeler & Seneca
104.34 West Rim M.H. at 0+0

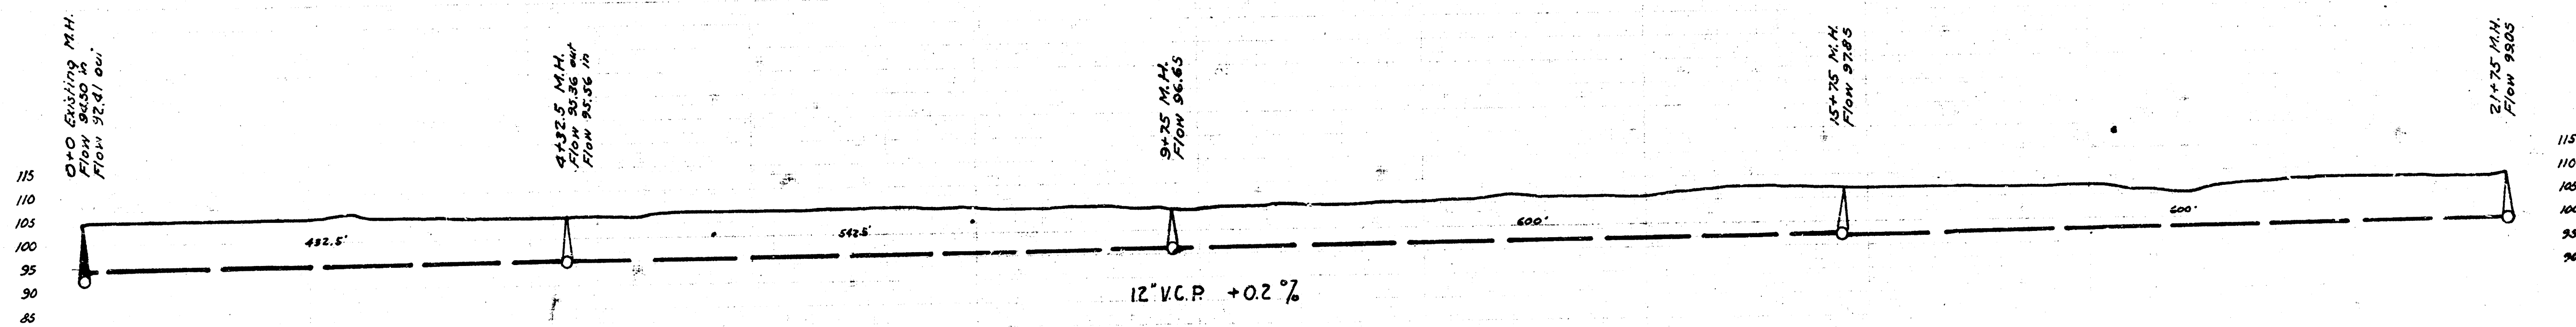

CITY OF WICHITA, KANSAS
DEPARTMENT OF PUBLIC SERVICE
DIVISION OF ENGINEERING
L. K. WHITE, CITY ENGINEER
SCALE 1"=80' OCTOBER 1946

0 1 2 3 4 5 6 7 8 9 10 11 12 13 14 15 16 17 18 19 20 21 +75