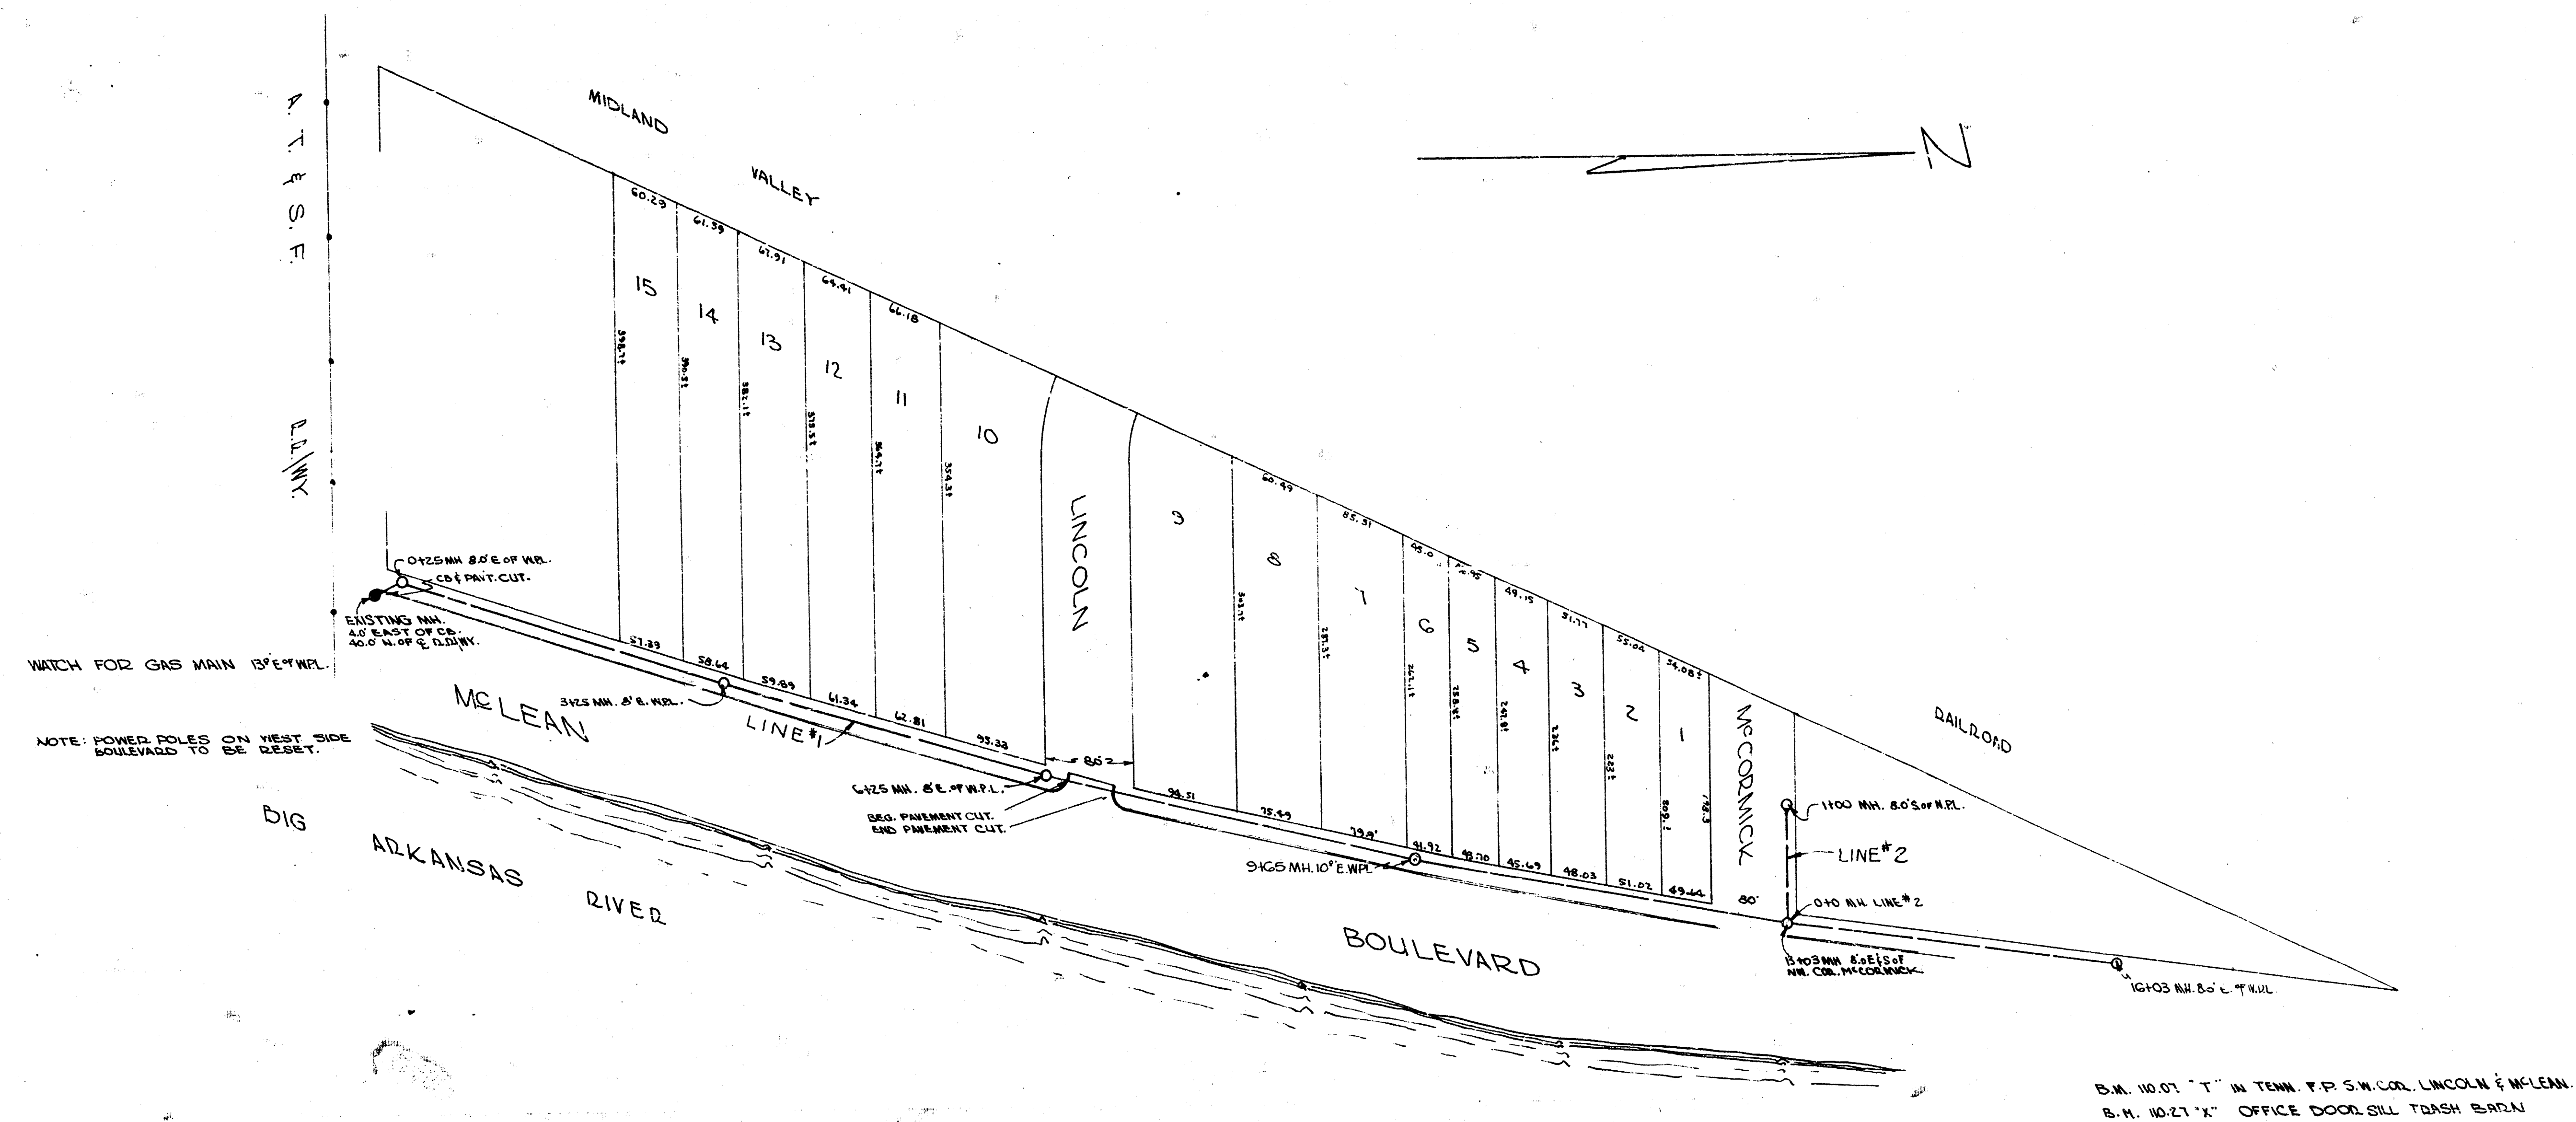


LAT 3, SS 21
CITY OF WICHITA, KANSAS
L.V. WHITE City Engineer
Date: 12-7-49 Proj. No.