



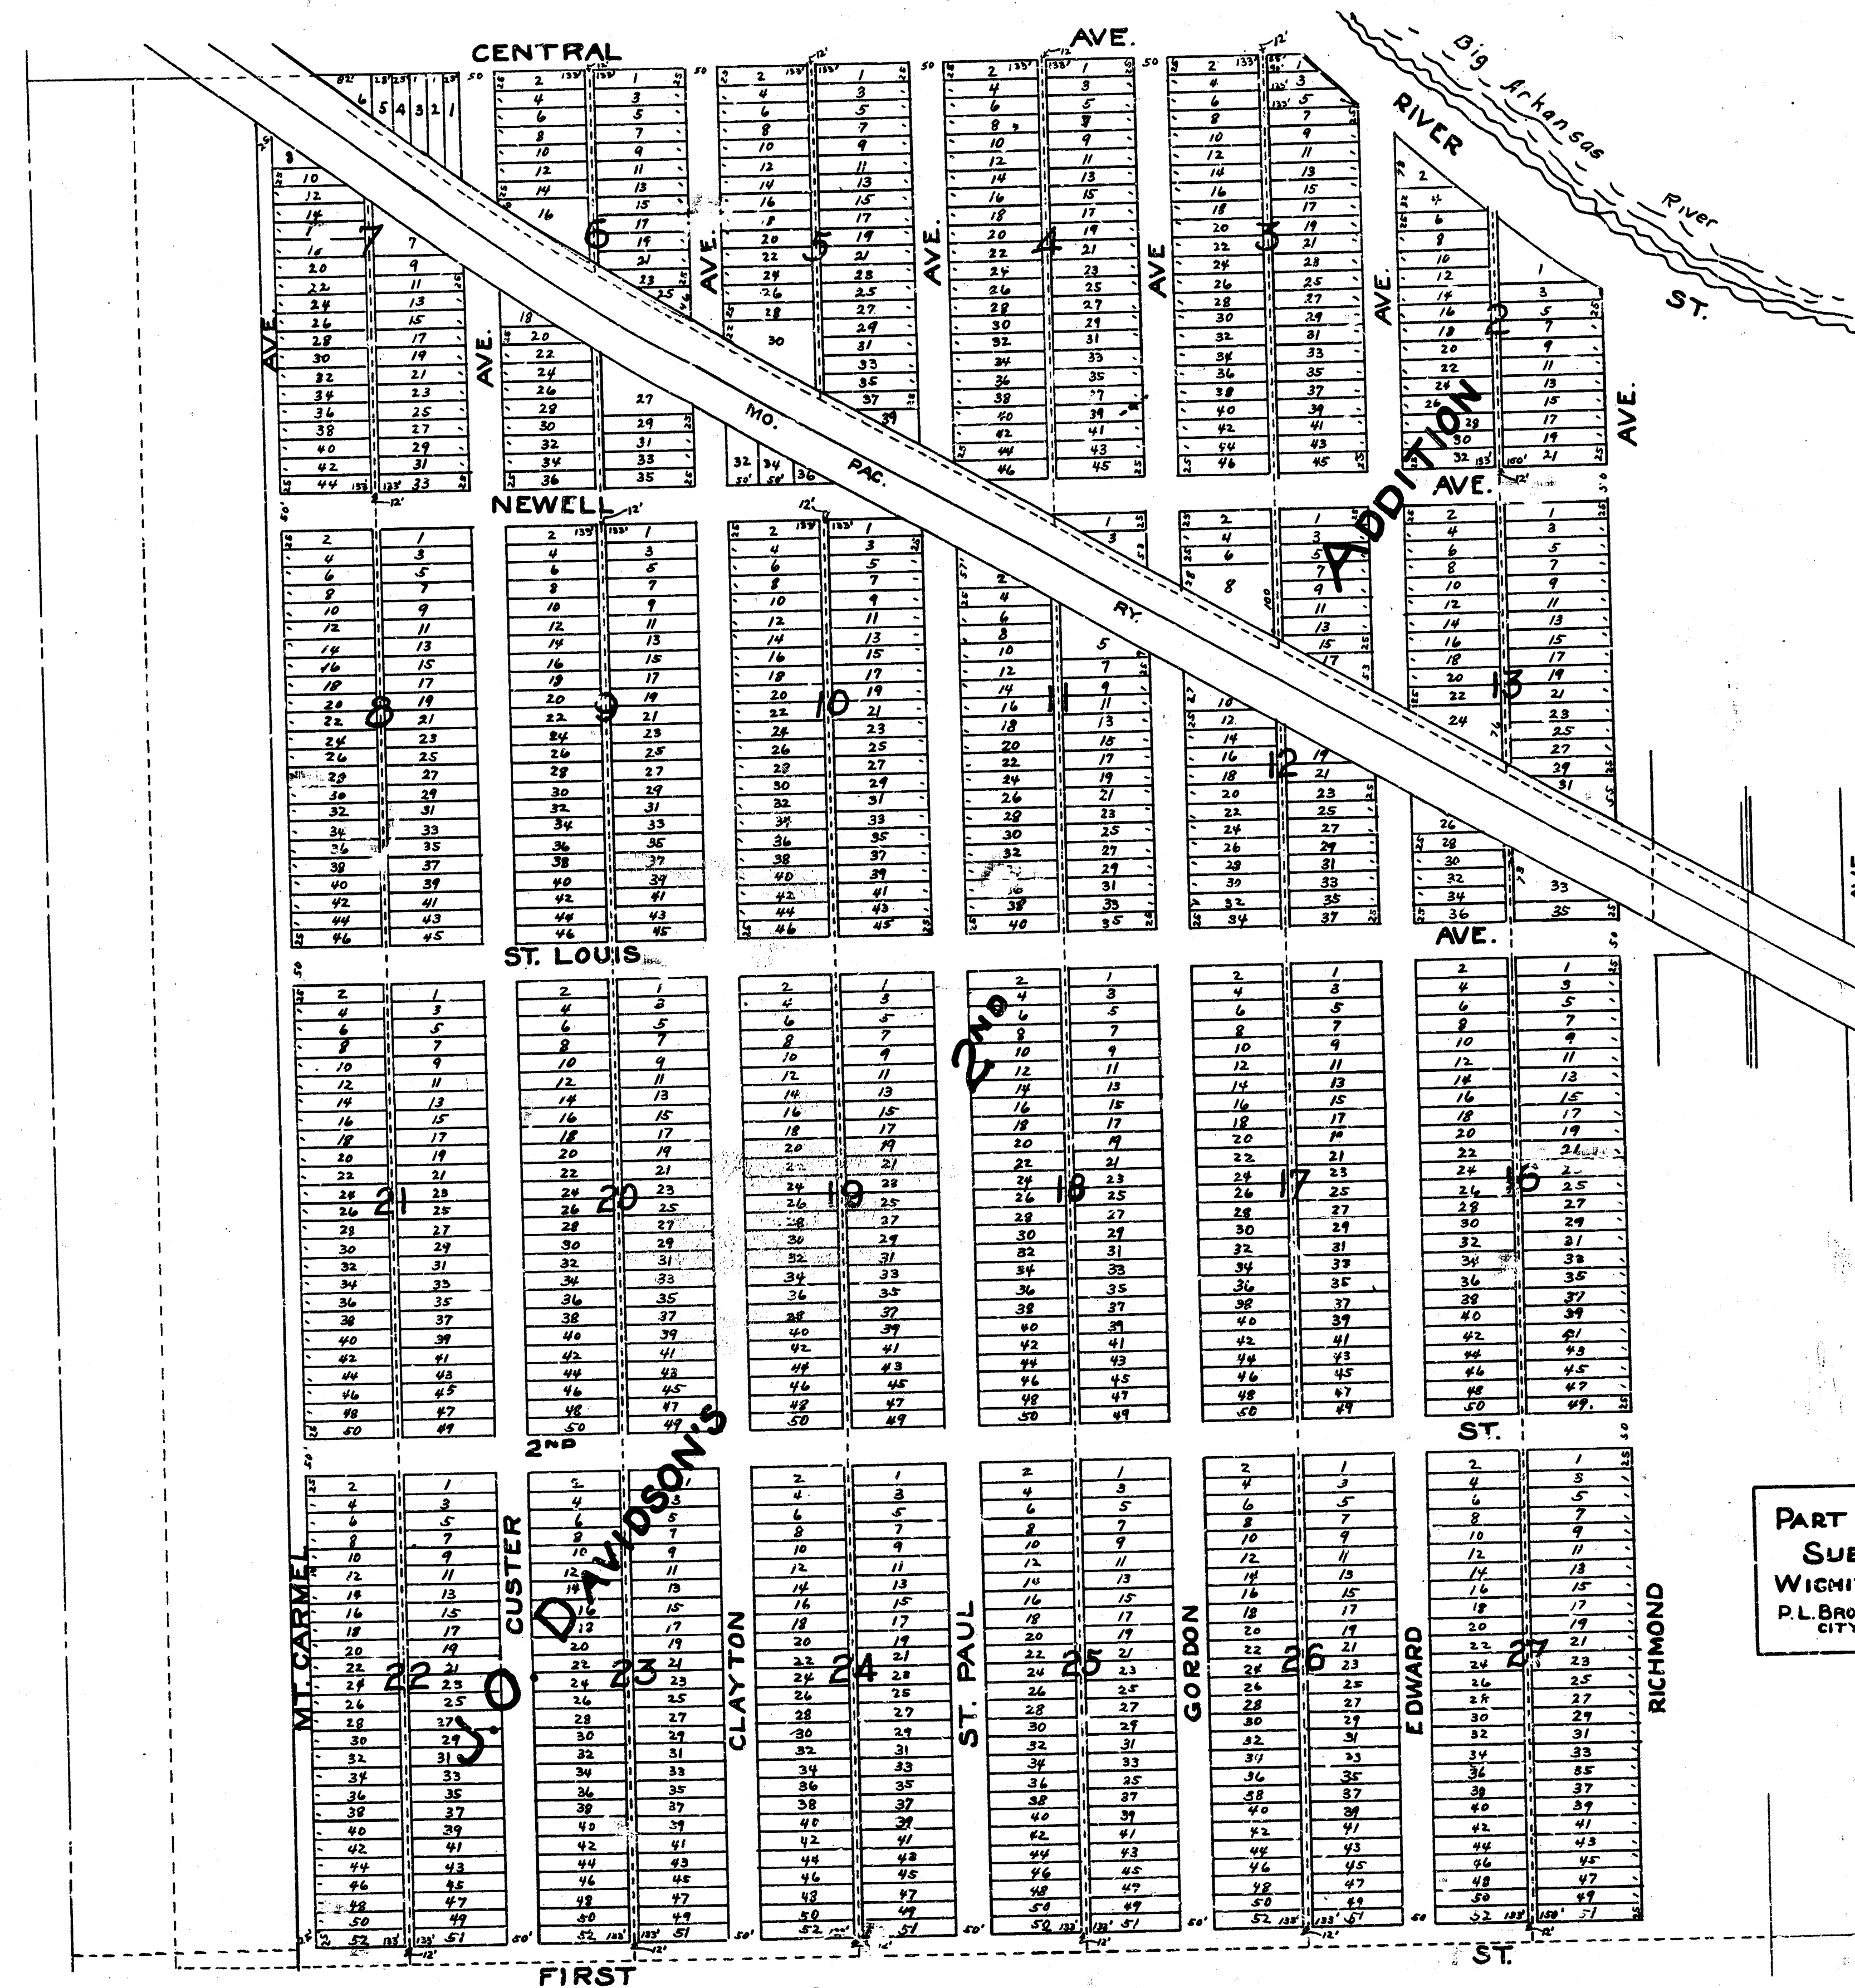













PART OF BENEFIT DISTRICT
SUB-MAIN "A", SS No. 21
WICHITA KANSAS.
P.L. BROCKWAY,
CITY ENGINEER. 2-21-22.

LAT. No. 2 of SUB-MAIN "A"
 ALSO
 PART OF BENEFIT DISTRICT.
 SUB-MAIN "A" of S.S. No. 21
 WICHITA KANSAS
 P.L. BROCKWAY
 CITY ENGR. 2-24-22

SHEET 2.


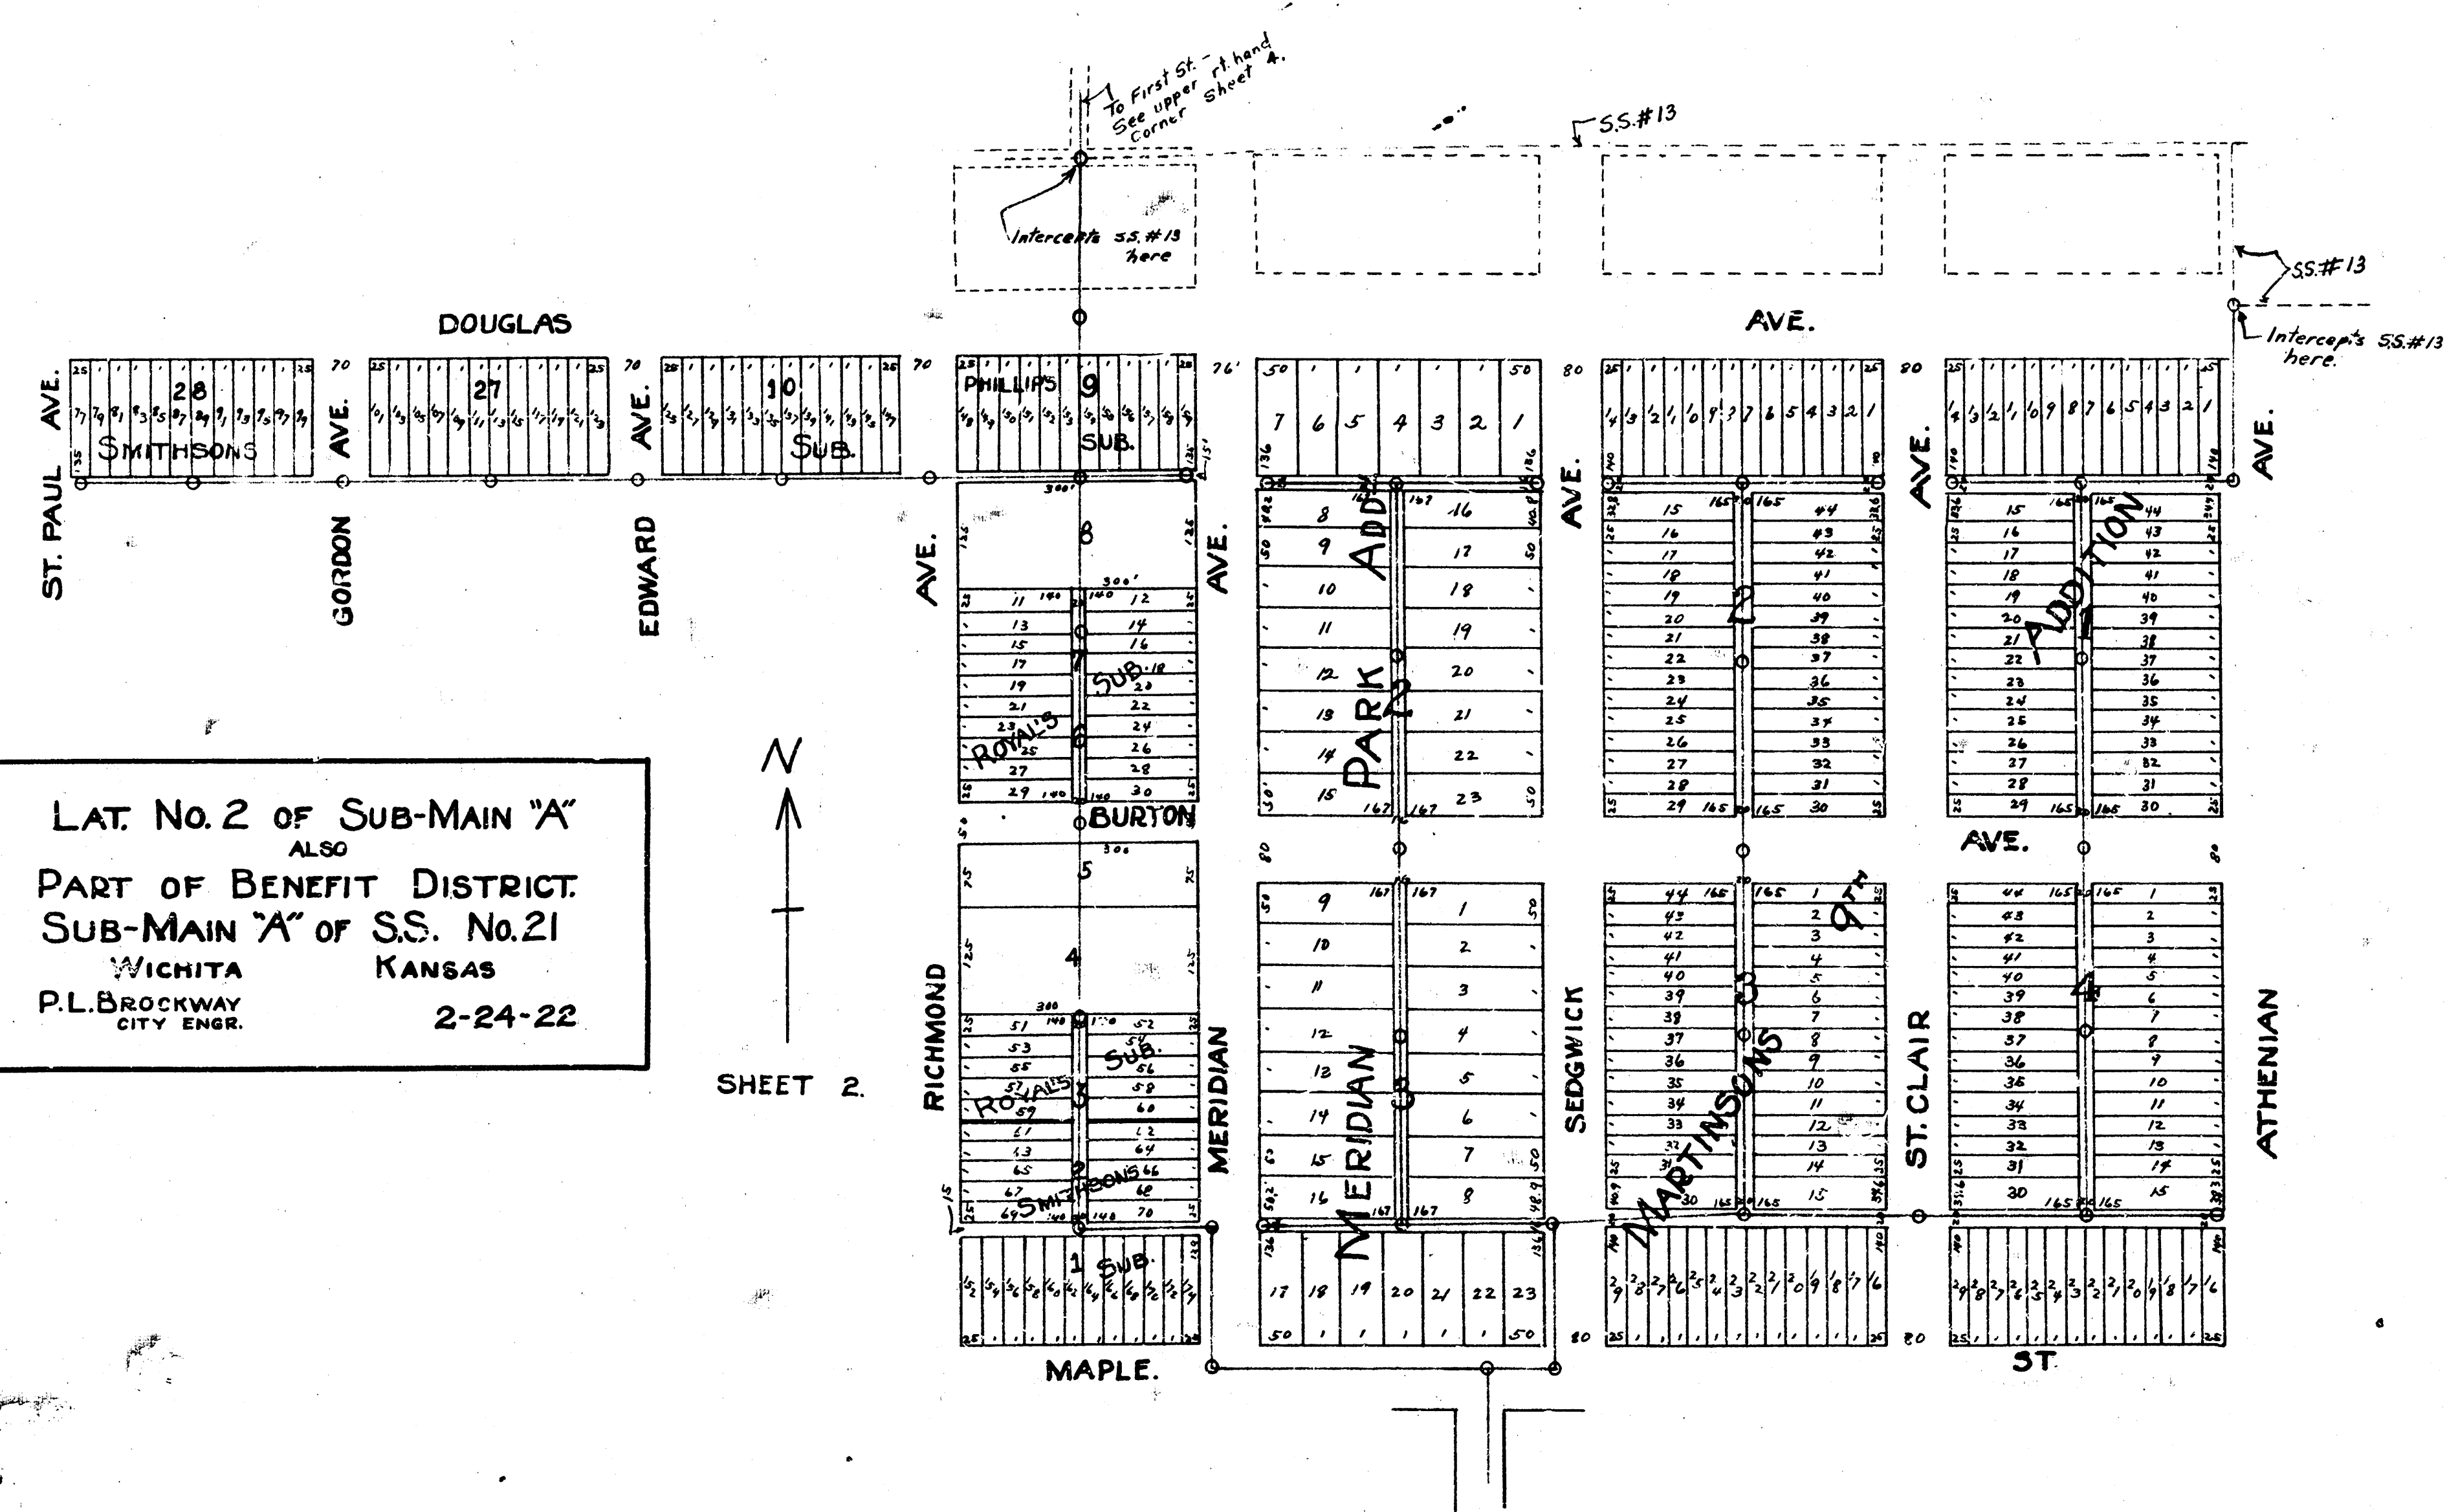


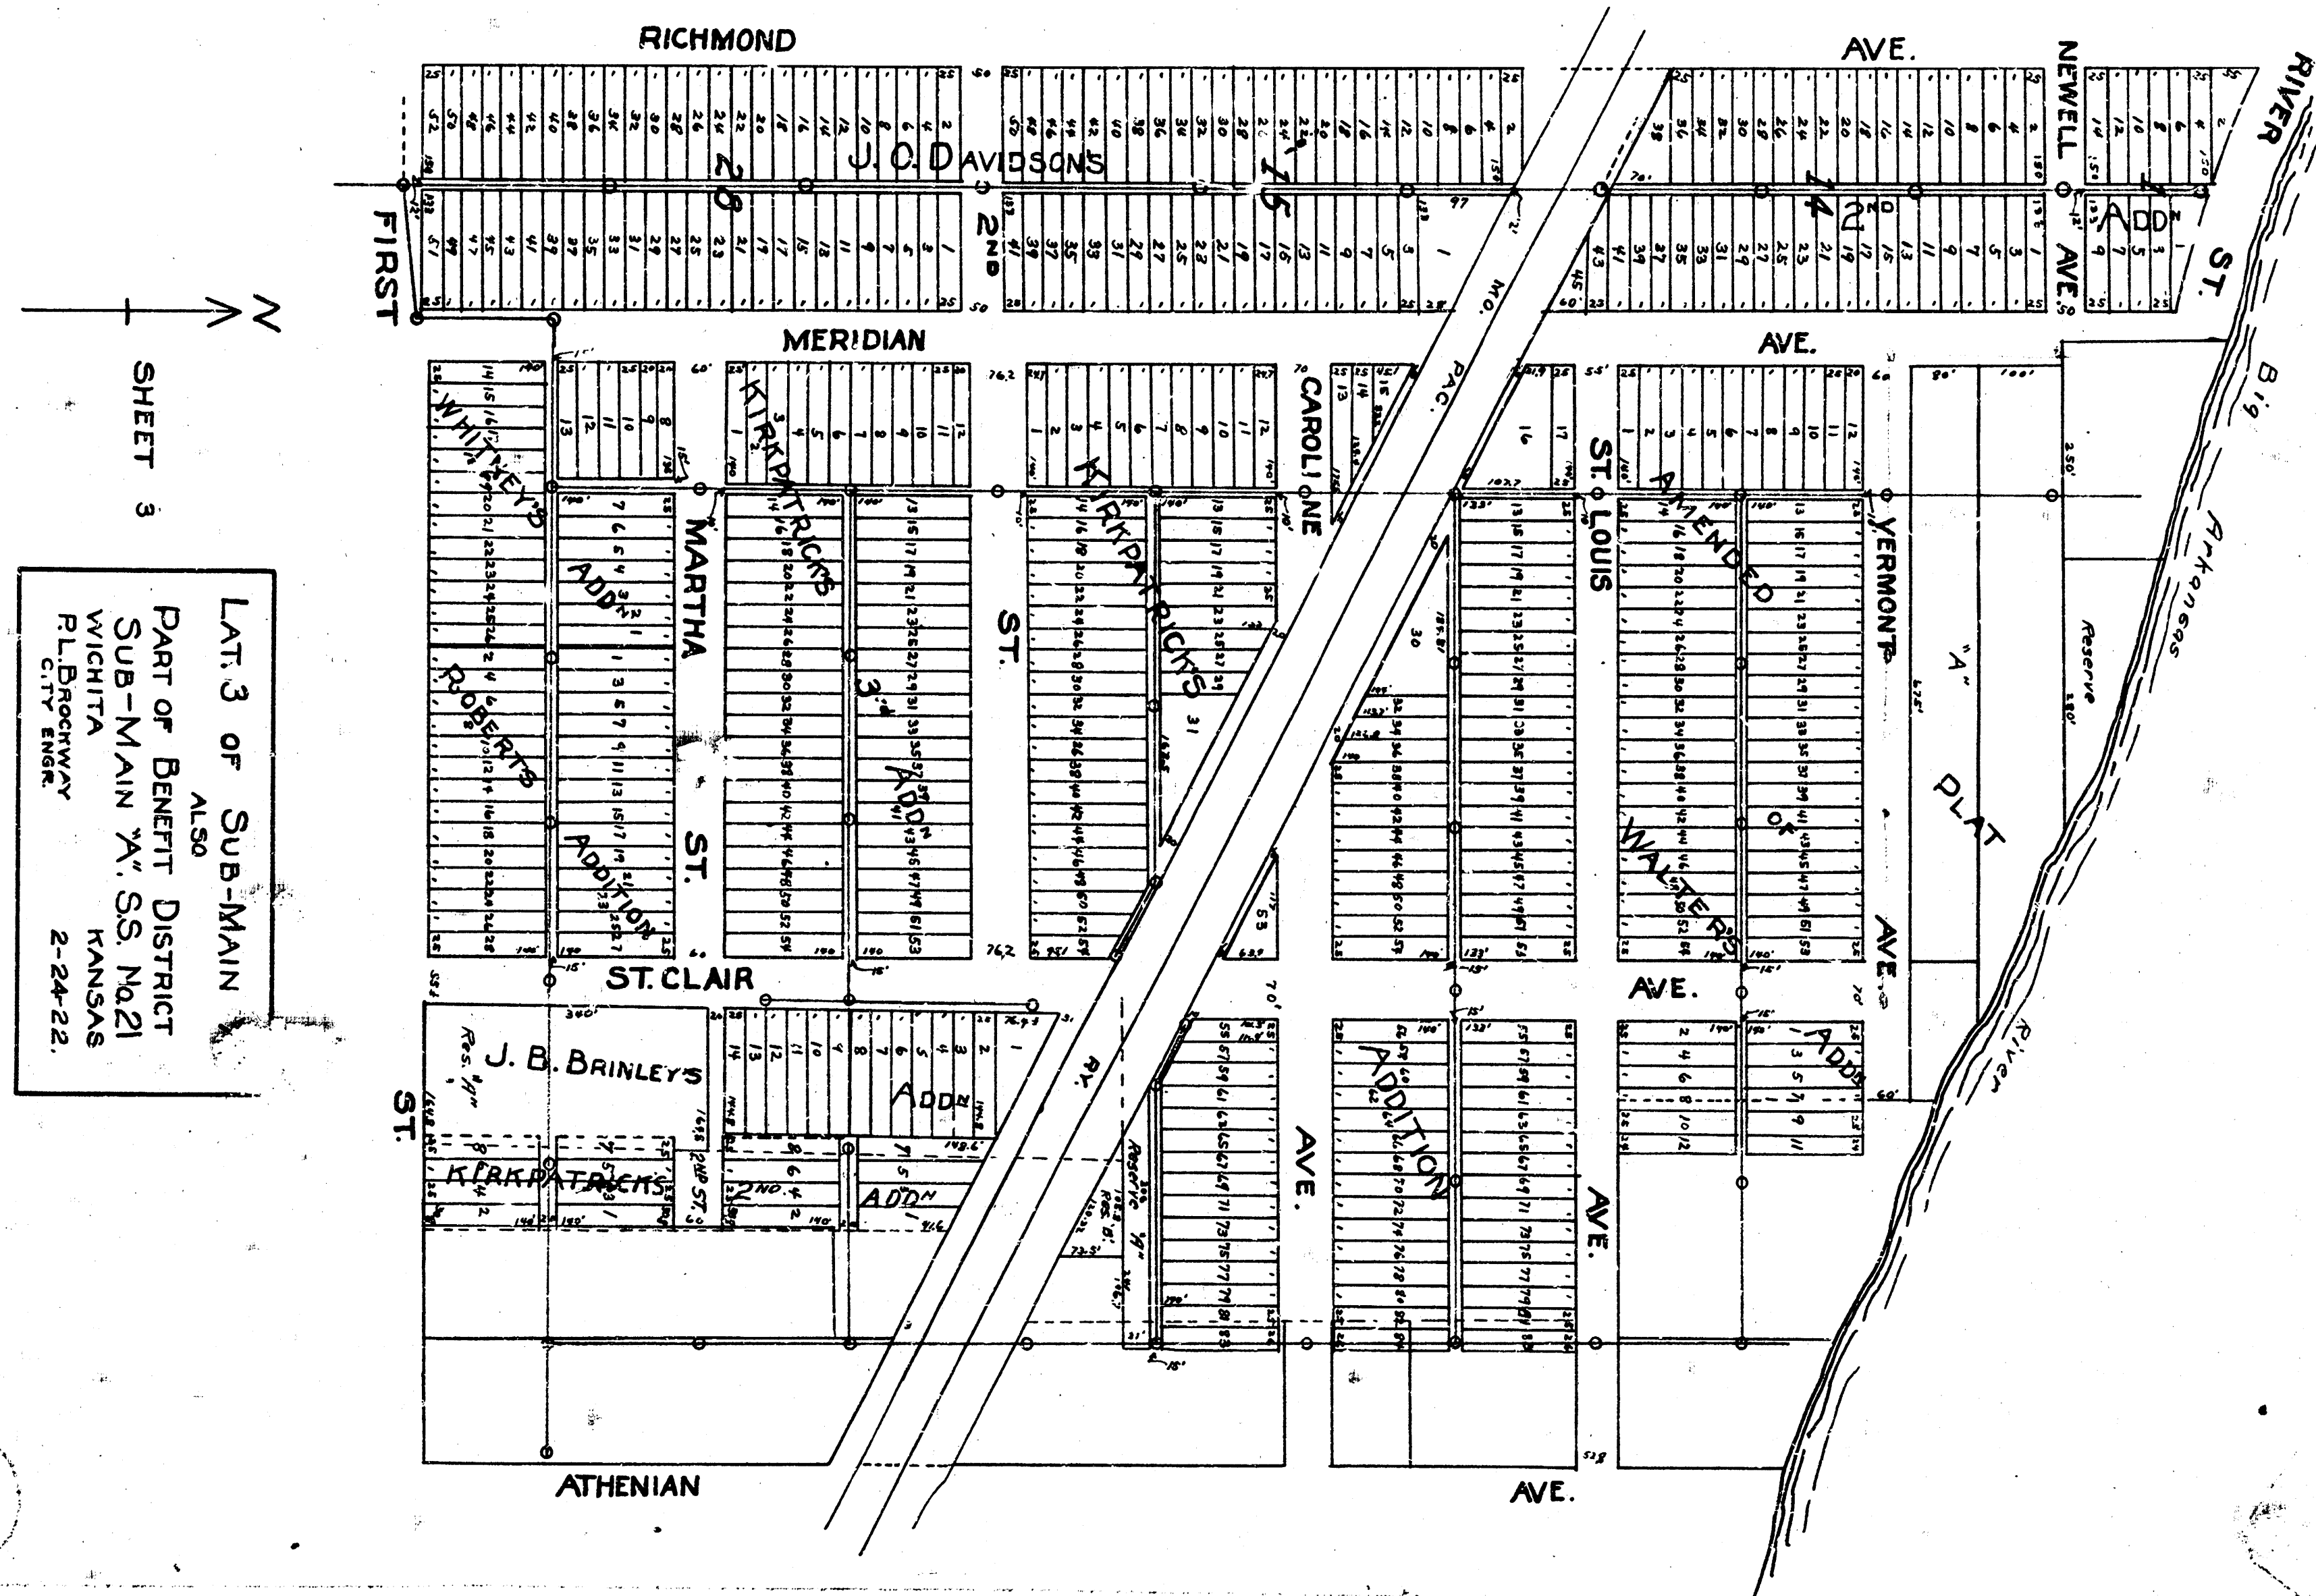

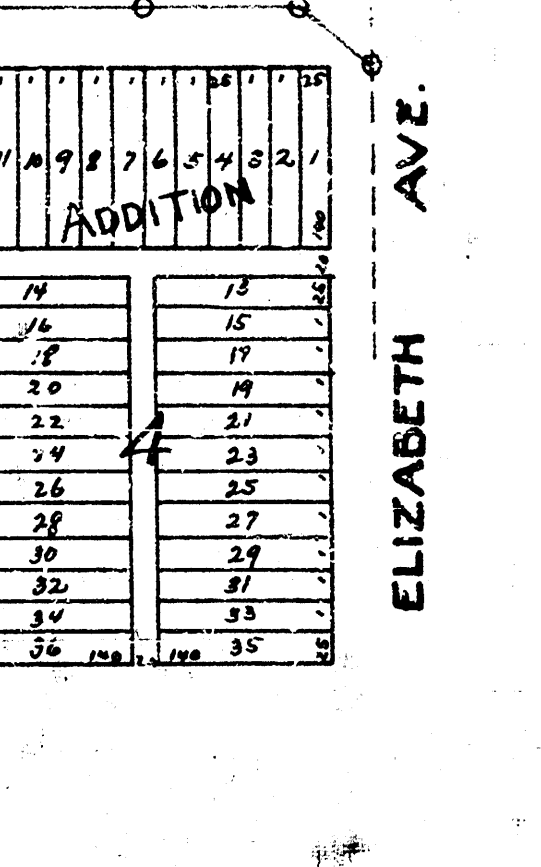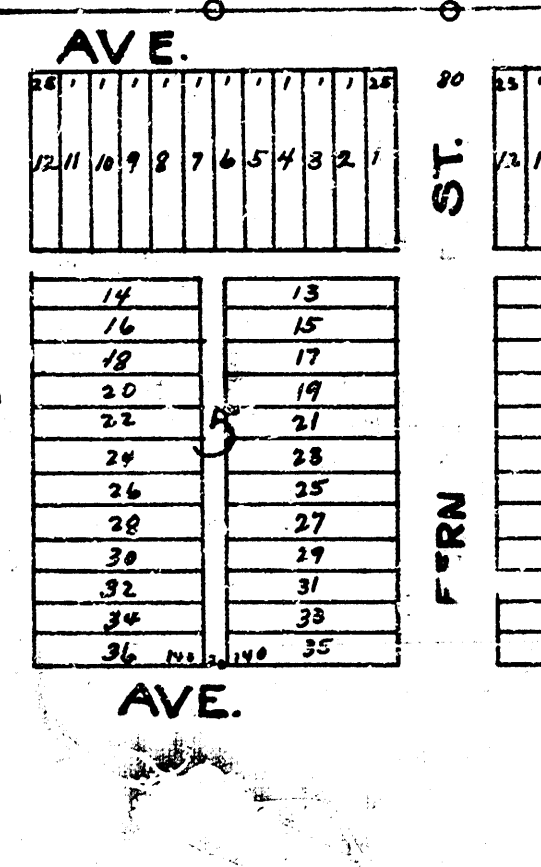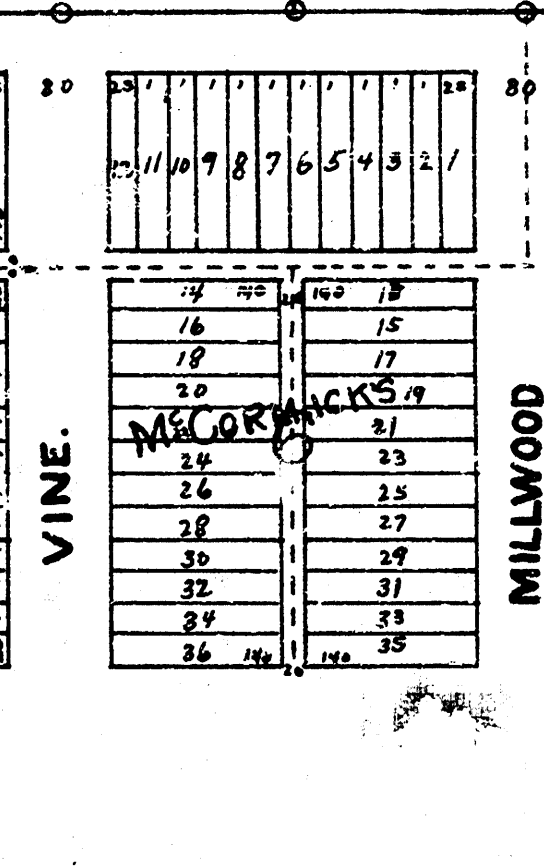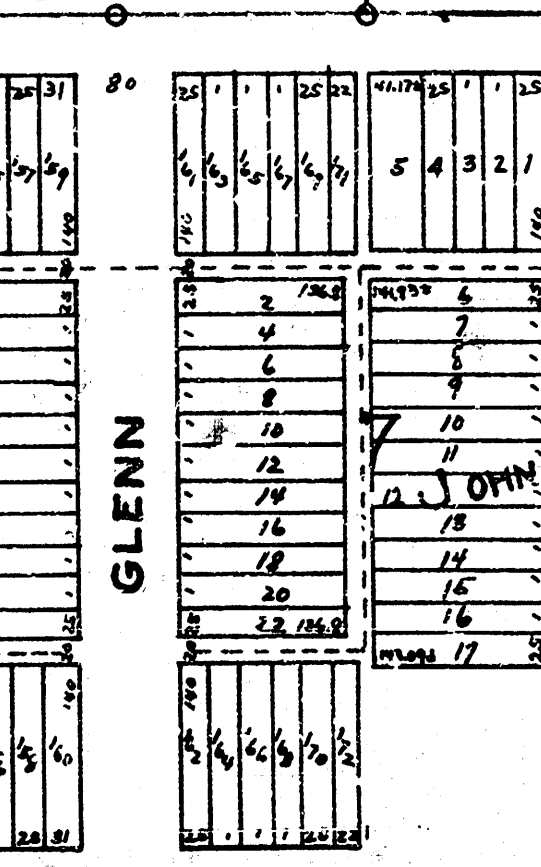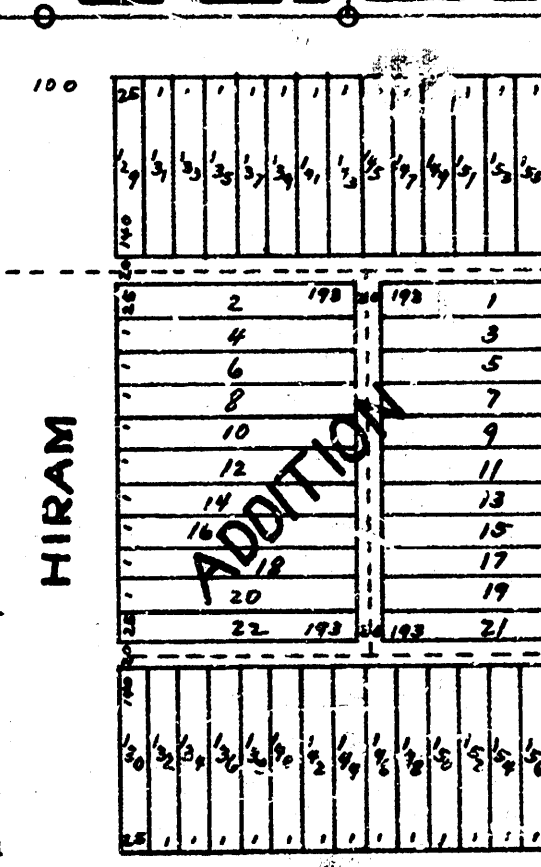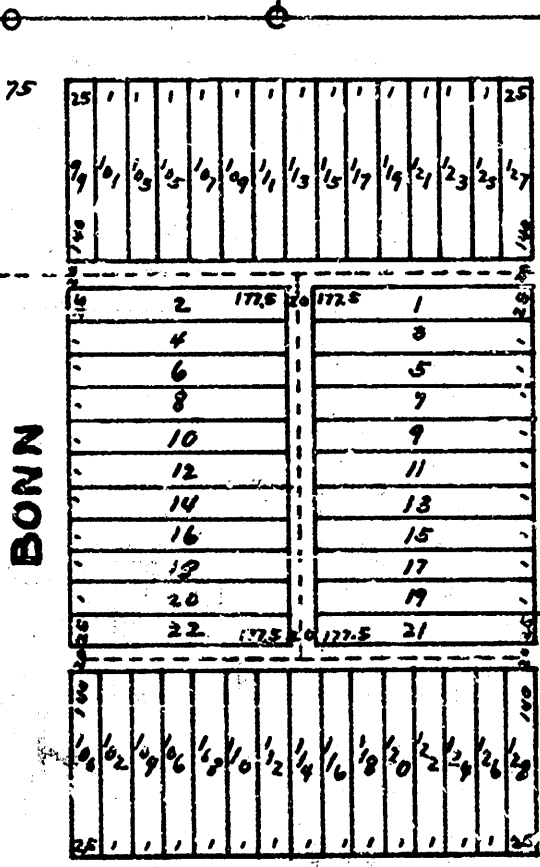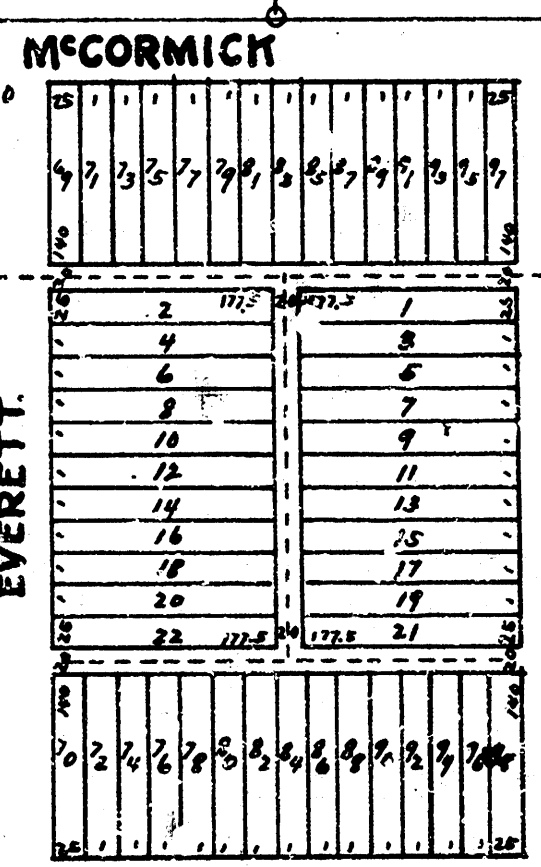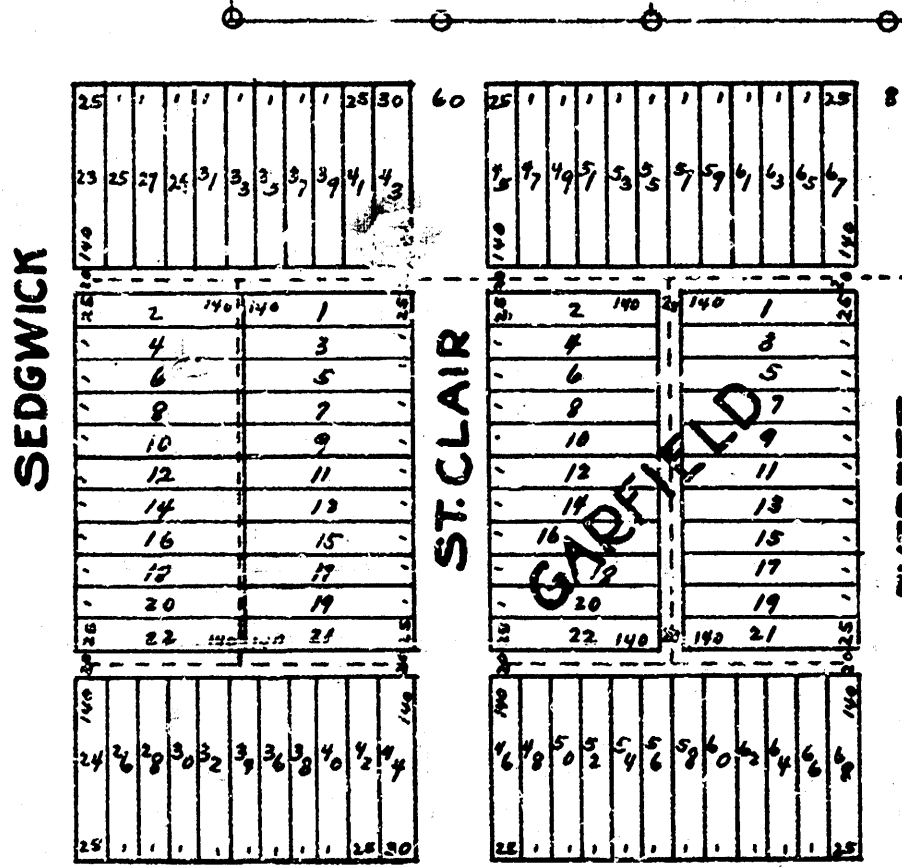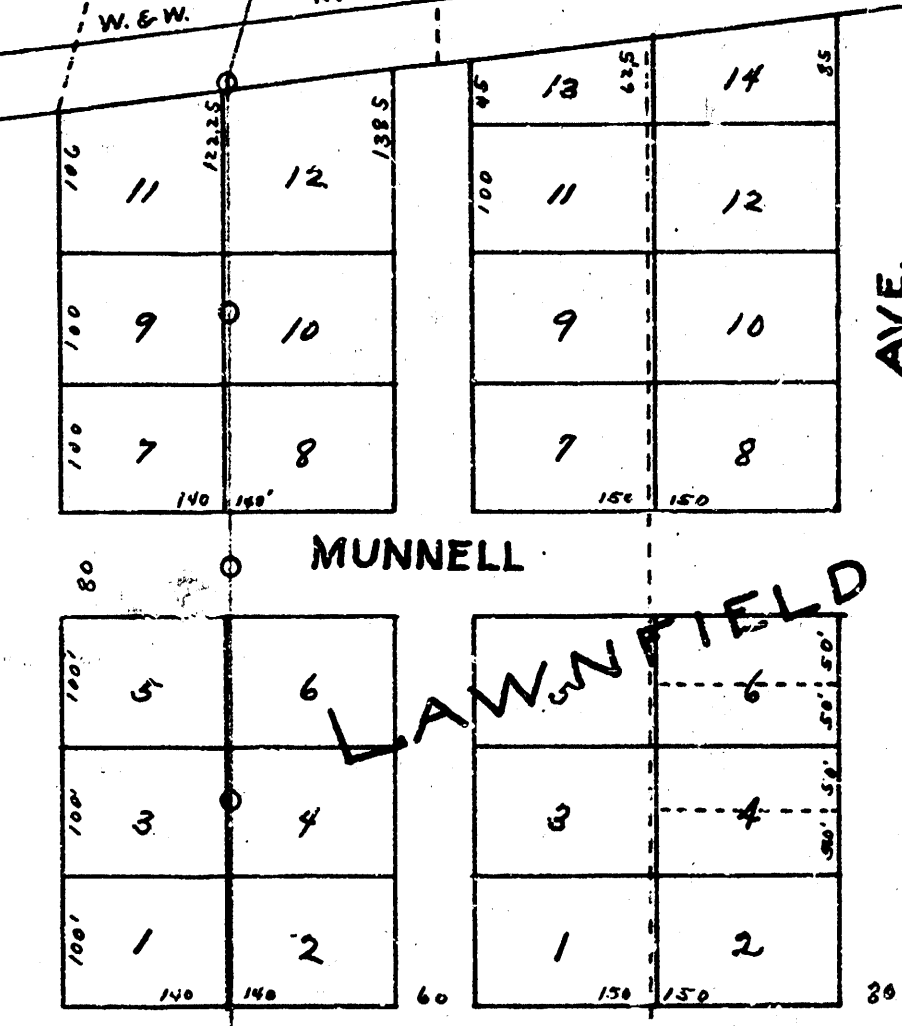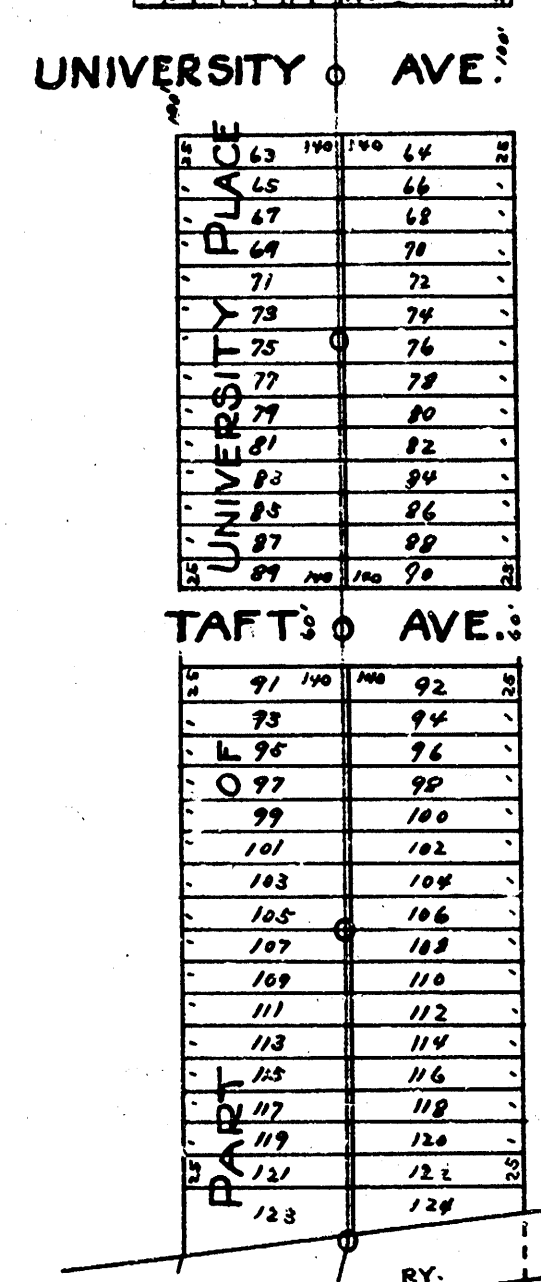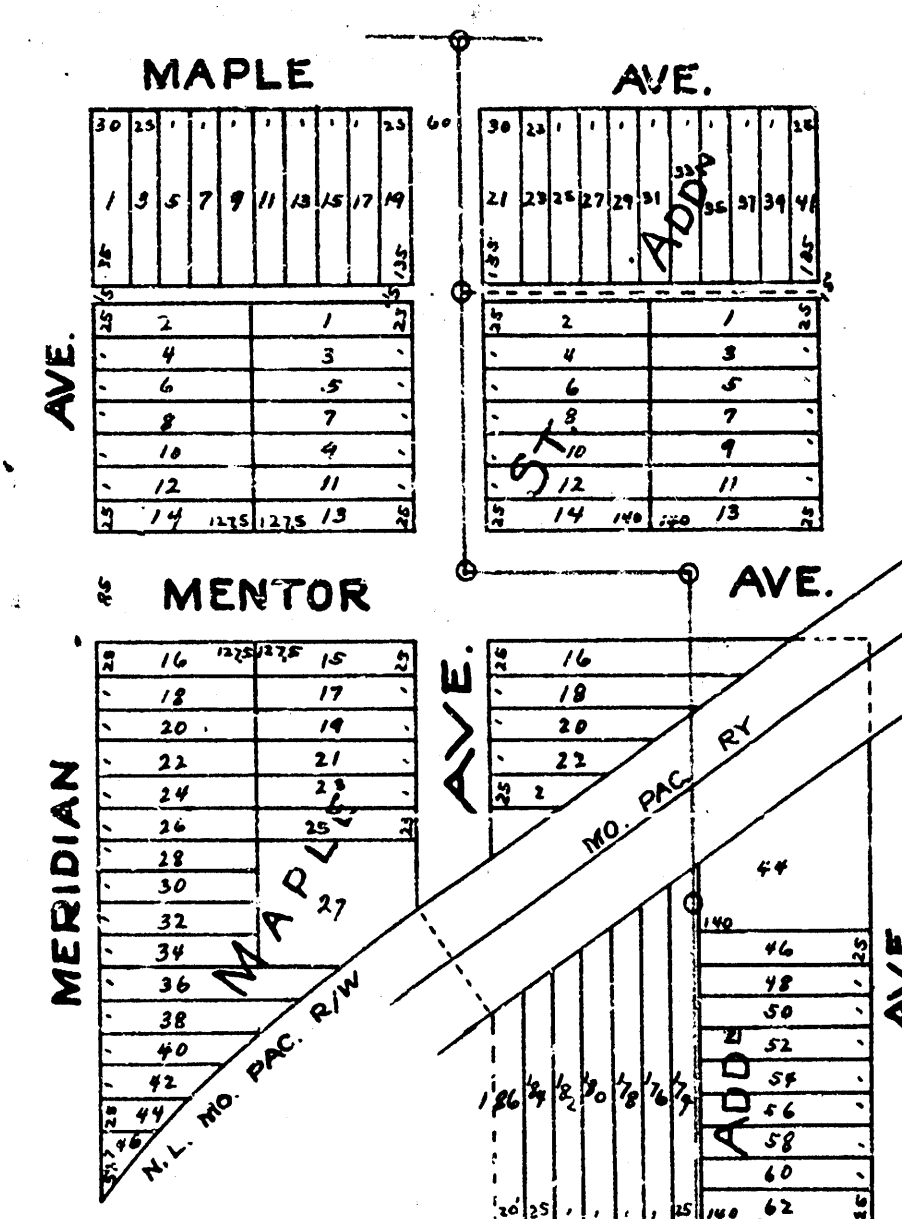

PART OF BENEFIT DISTRICT
SUB-MAIN "A" OF S.S. No. 21
INCLUDING
LATERAL DIST. No. 1.
WICHITA KANSAS
R.L. BROCKWAY, CITY ENGINEER. 2-27-22

SHEET 4.

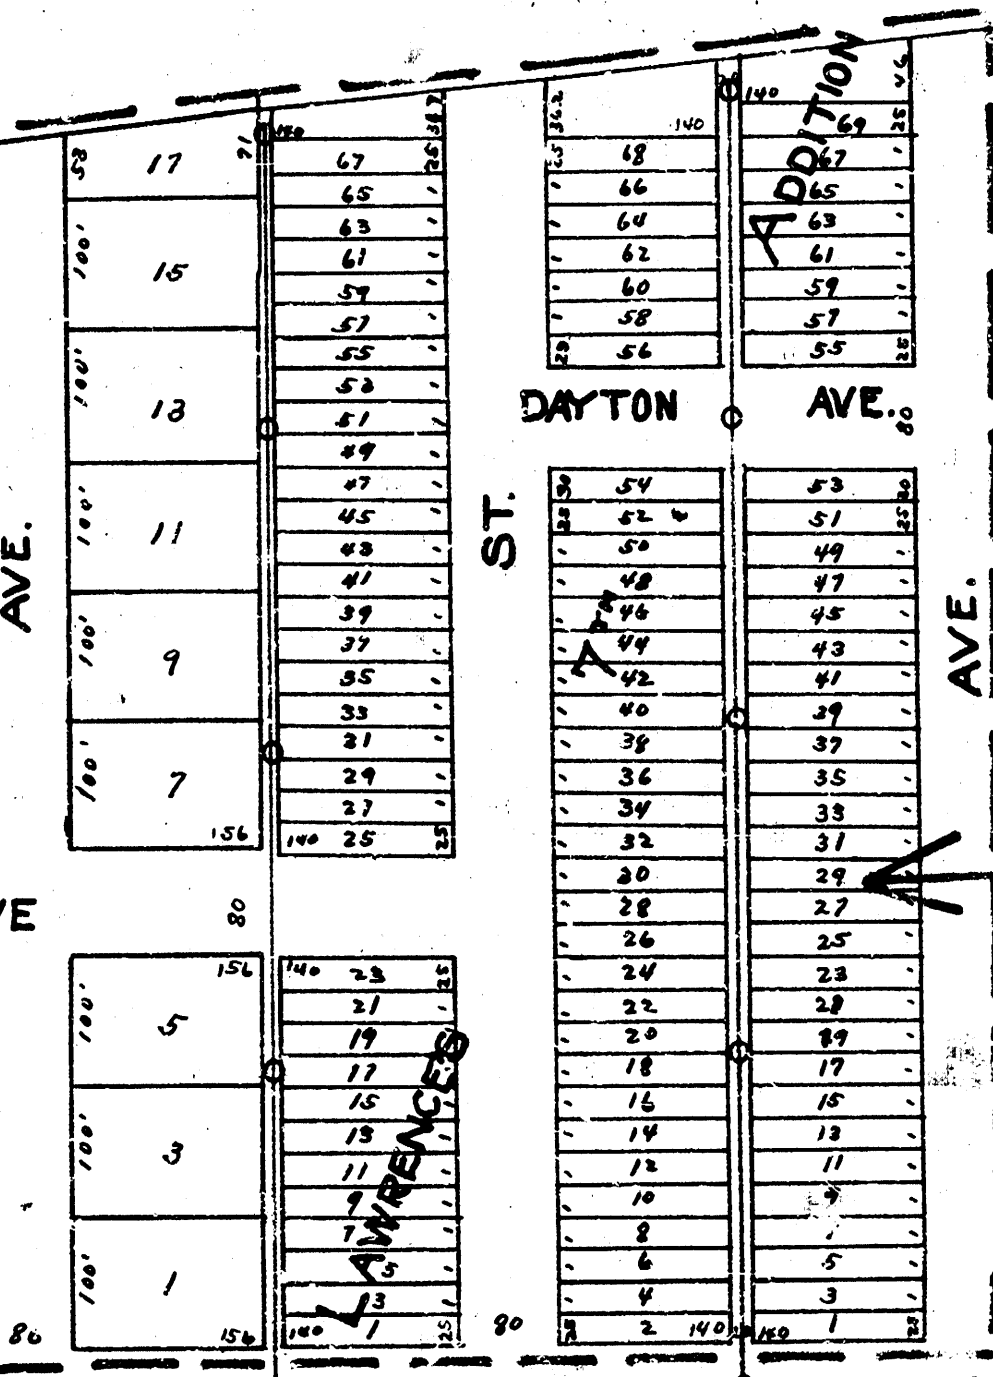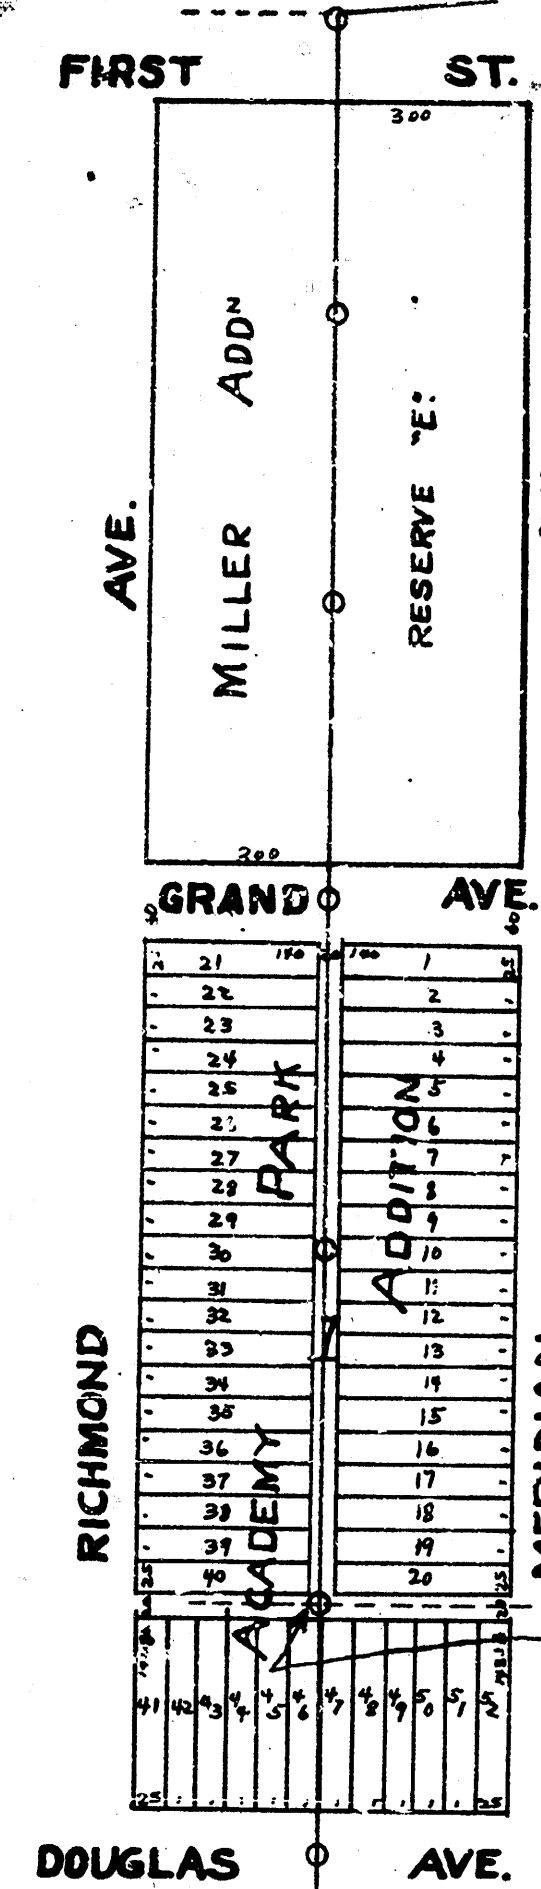

LAT. DIST. No. 1.

9002 18