

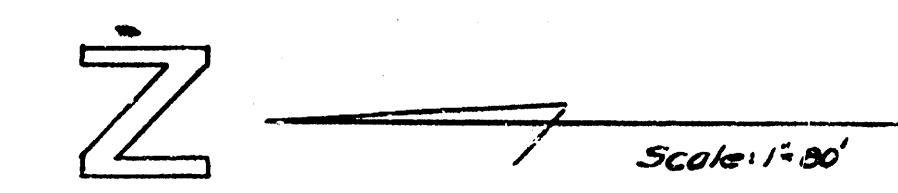
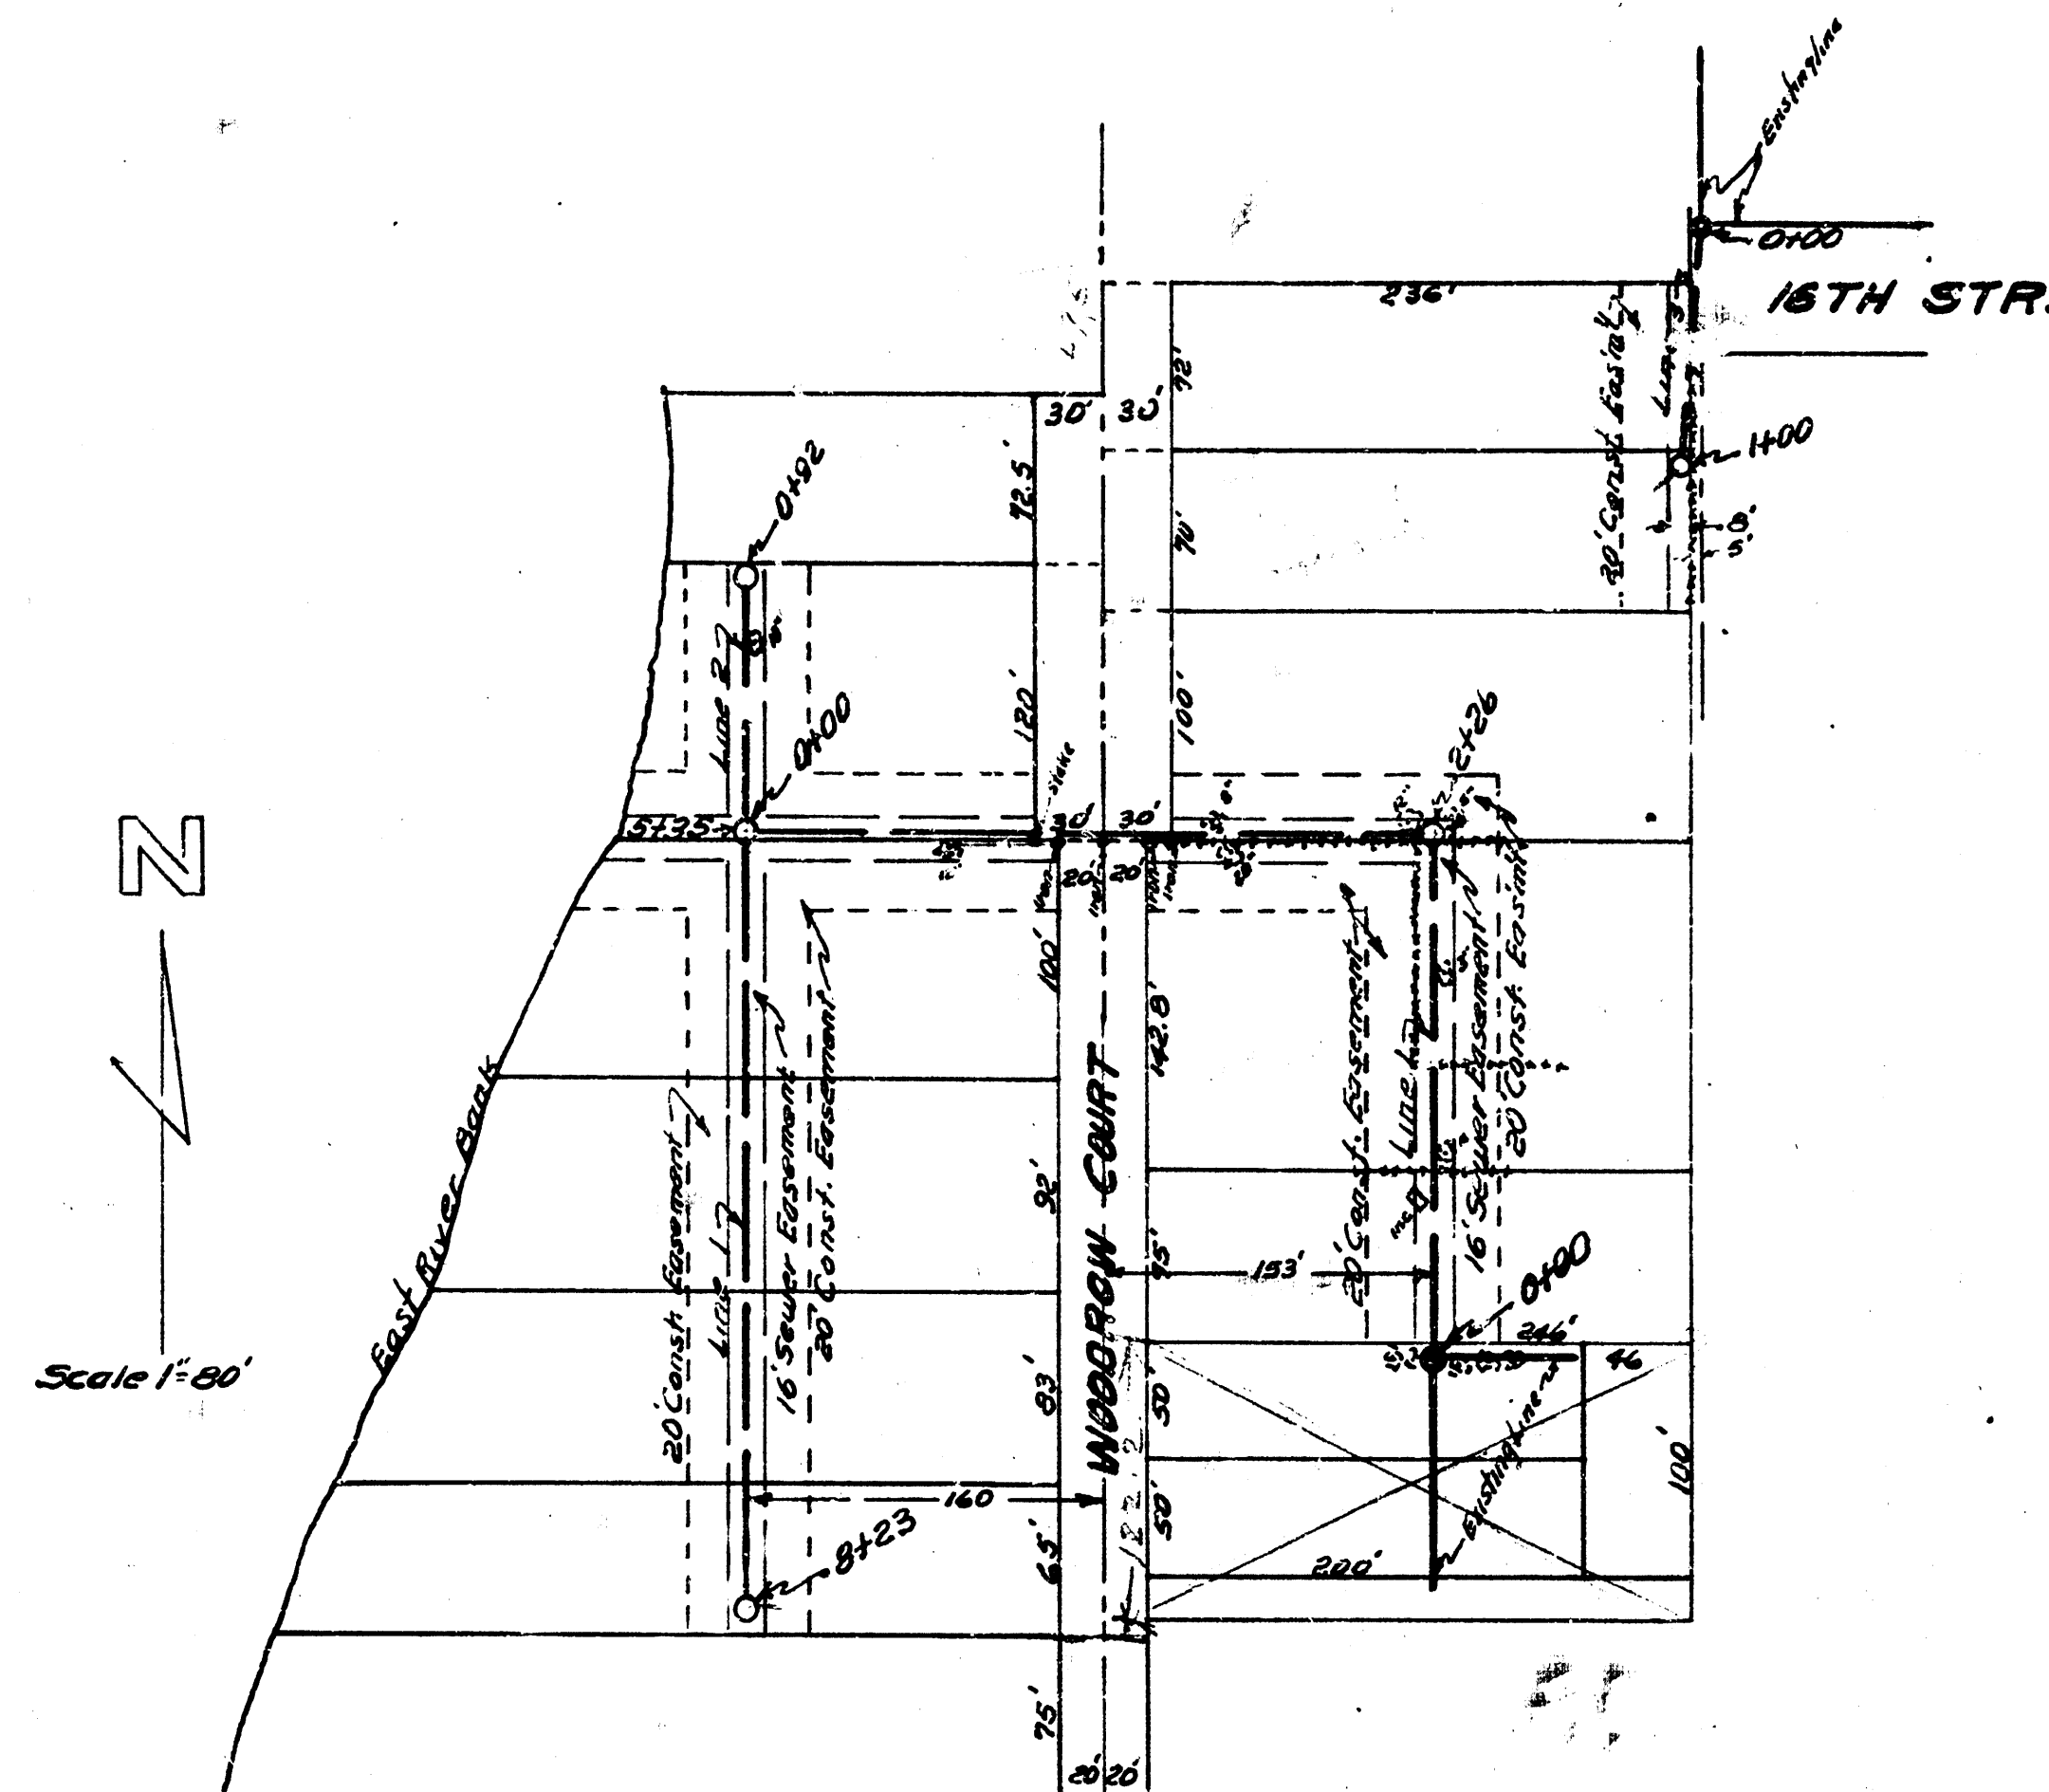


Date 9-9-72
 Drawn by McLain
 Check by 38Y
 Book No.

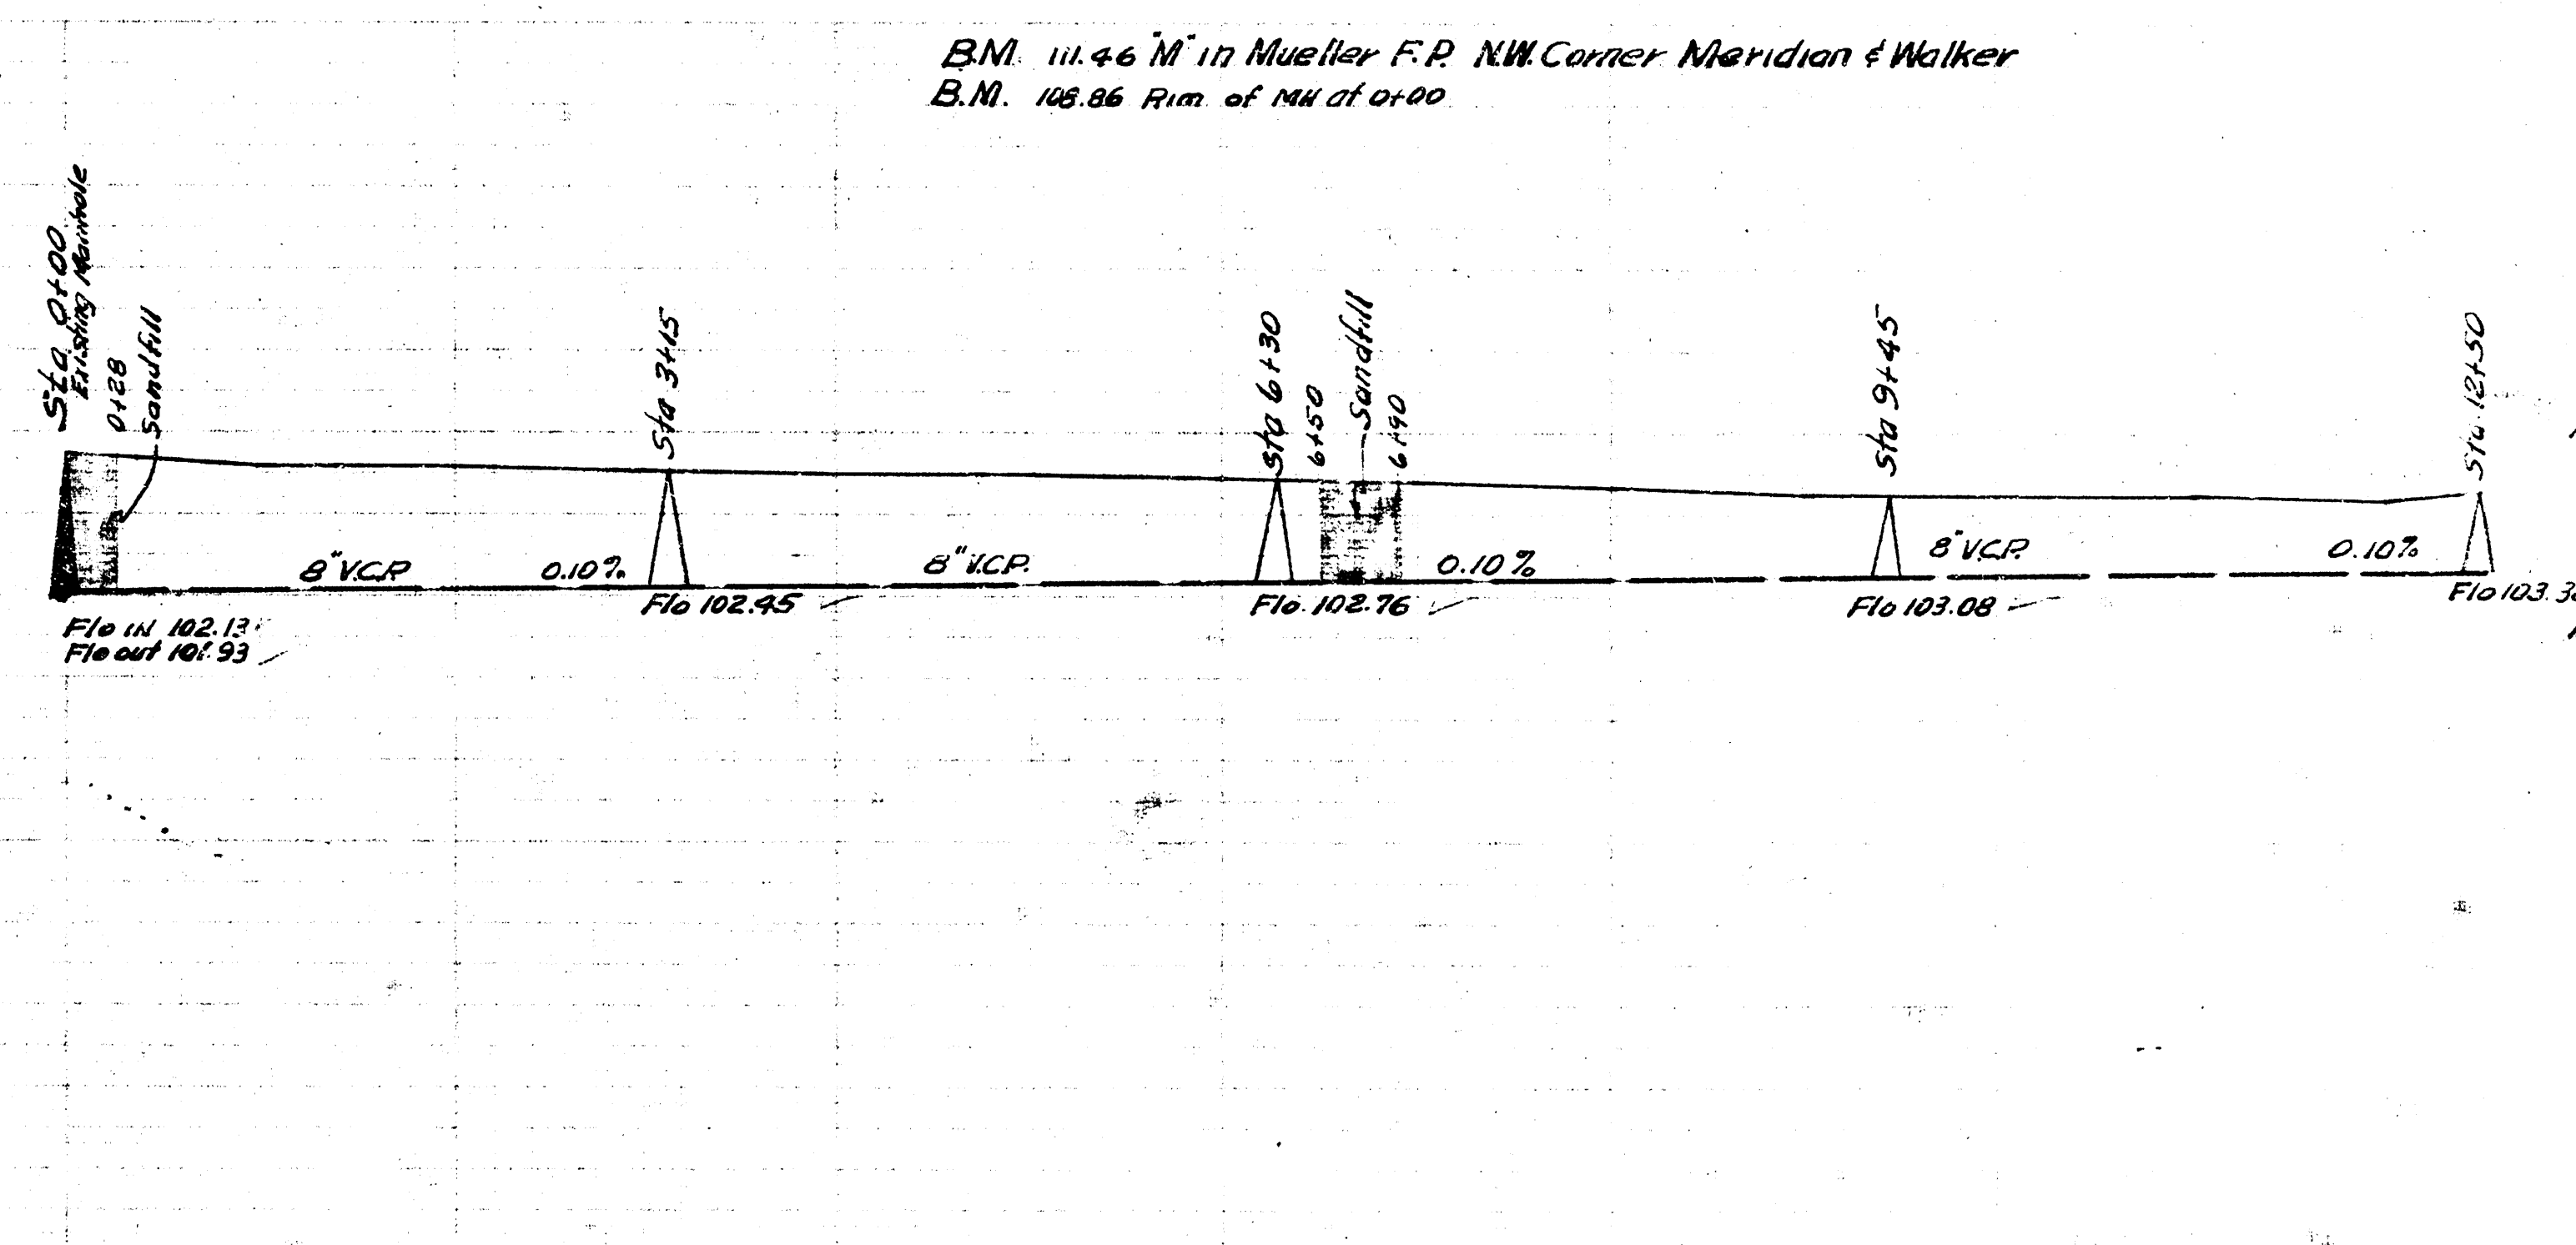

WALKER AVE.										MONROE AVE.										RICHMOND AVE.										WHEELER AVE.									

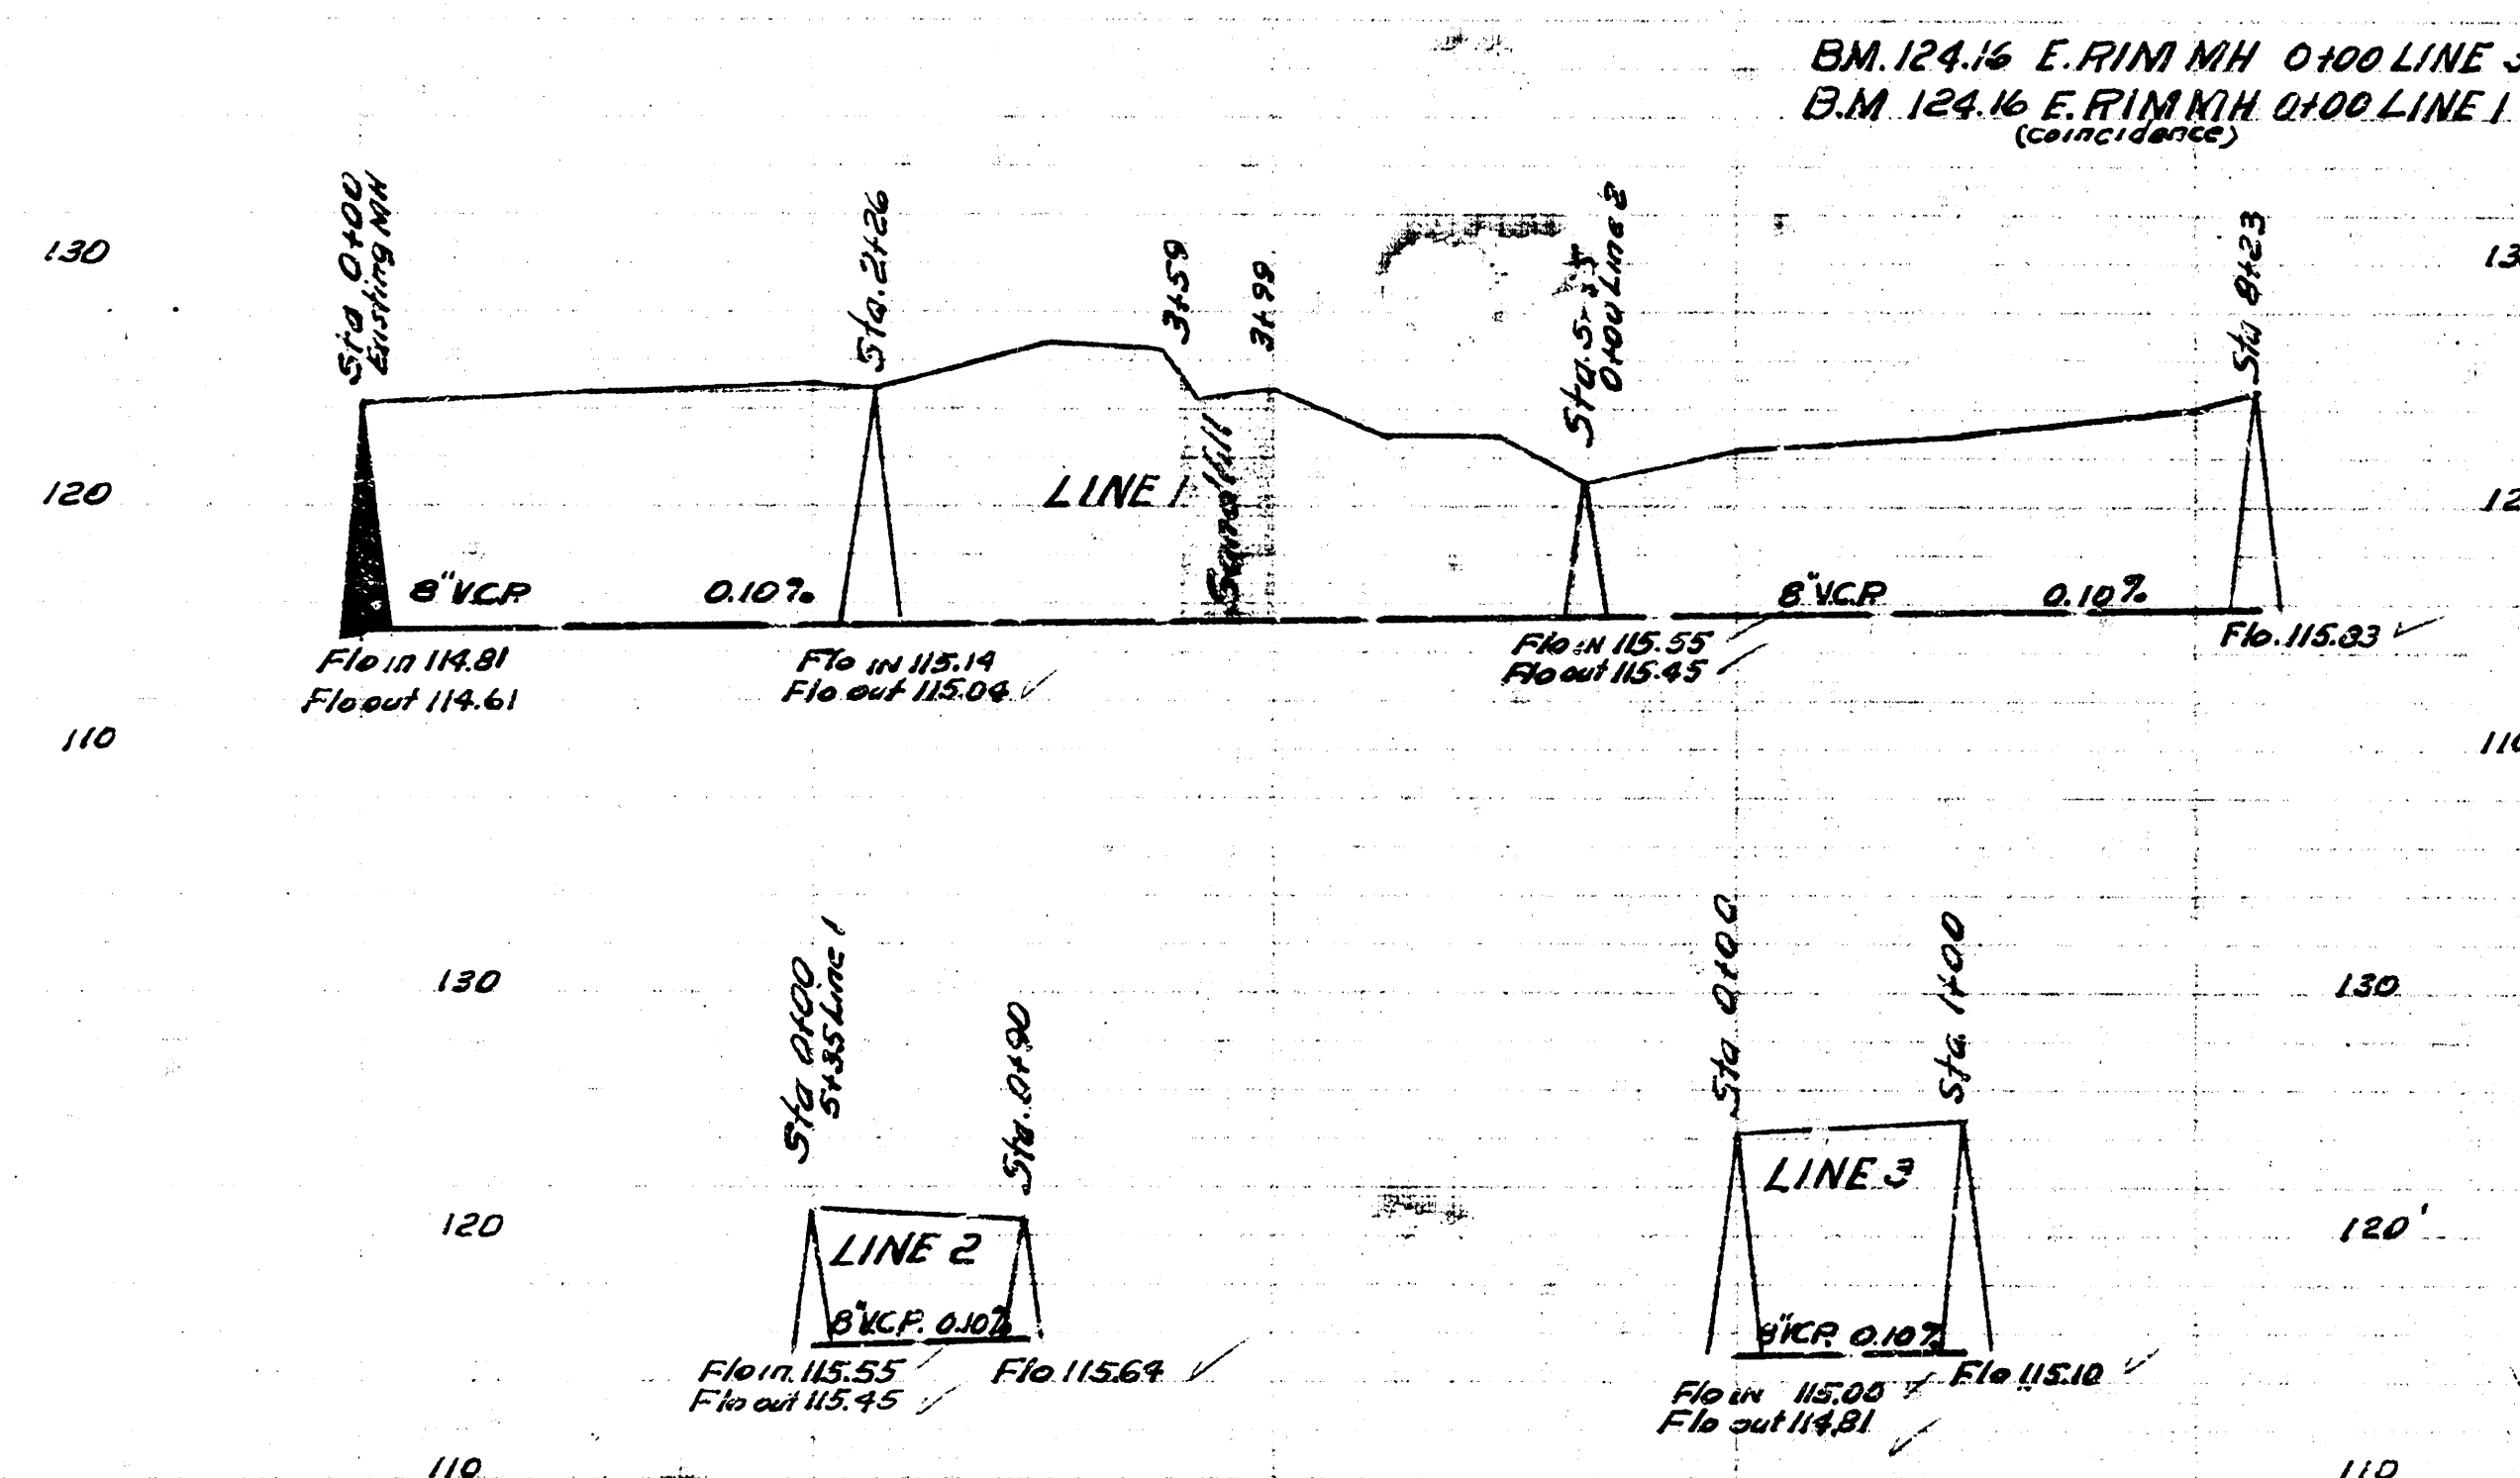

LAT. 3 DIST. B SS. 20
 CITY OF WICHITA KANSAS
 L. WHITE CITY ENGINEER
 Proj. C 22-71

LAT. 8 DIST. B SS. 21
 CITY OF WICHITA KANSAS
 L. WHITE CITY ENGINEER
 Proj. No. C 22-74