
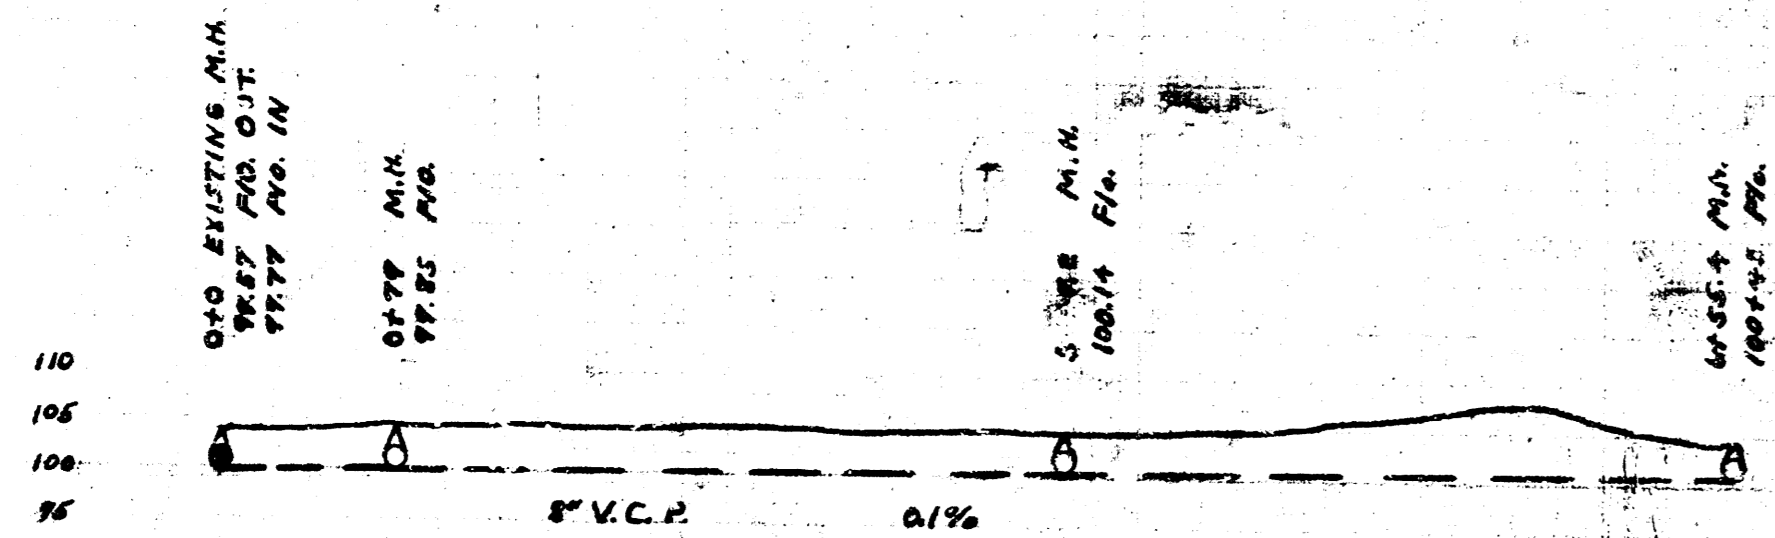


B.M. 10437 'S' in Globe R. Alley RT. N.S. Estimer
 B.M. 10419 'S' in Corner Fence Post. W.E. Corner Vine & Merion

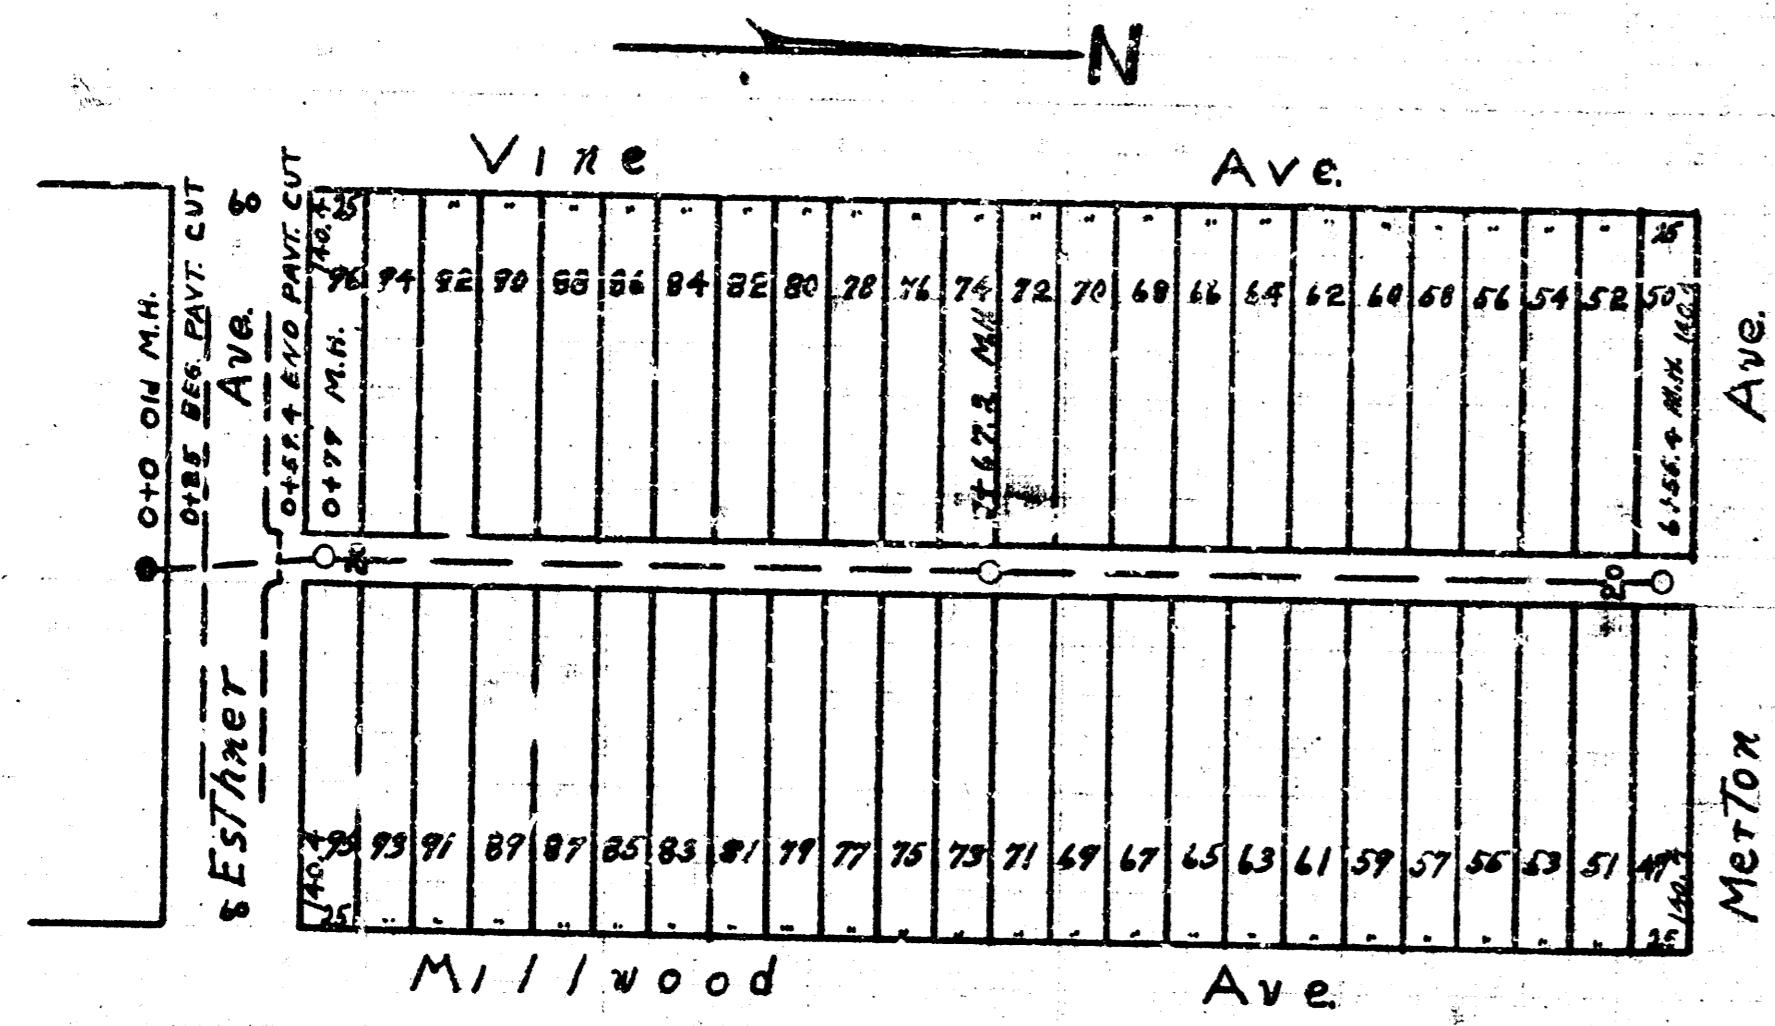

LAT-G DIST-E MAIN 21
 PROJ. C27-11

LAT-G, DIST-E., MAIN 21
 CITY of WICHITA, KANSAS
 L.K. WHITE CITY ENGINEER
 JANUARY 1948 PROJ. C27-11,

em 1 2