

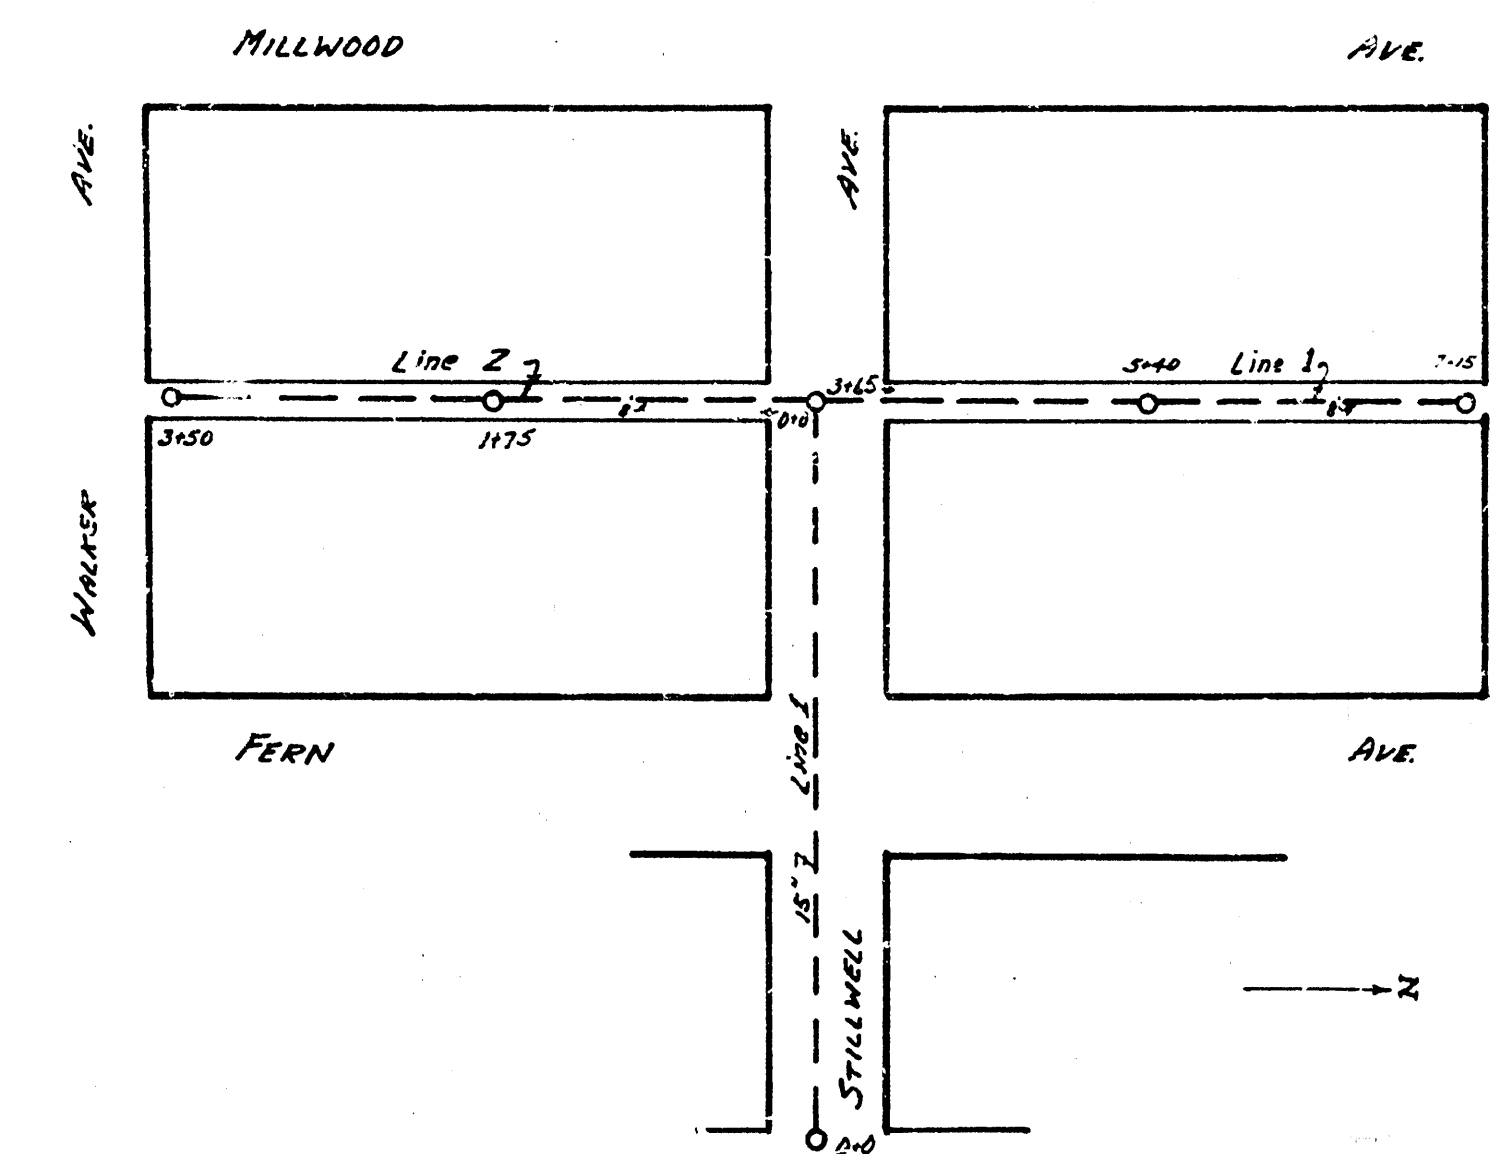


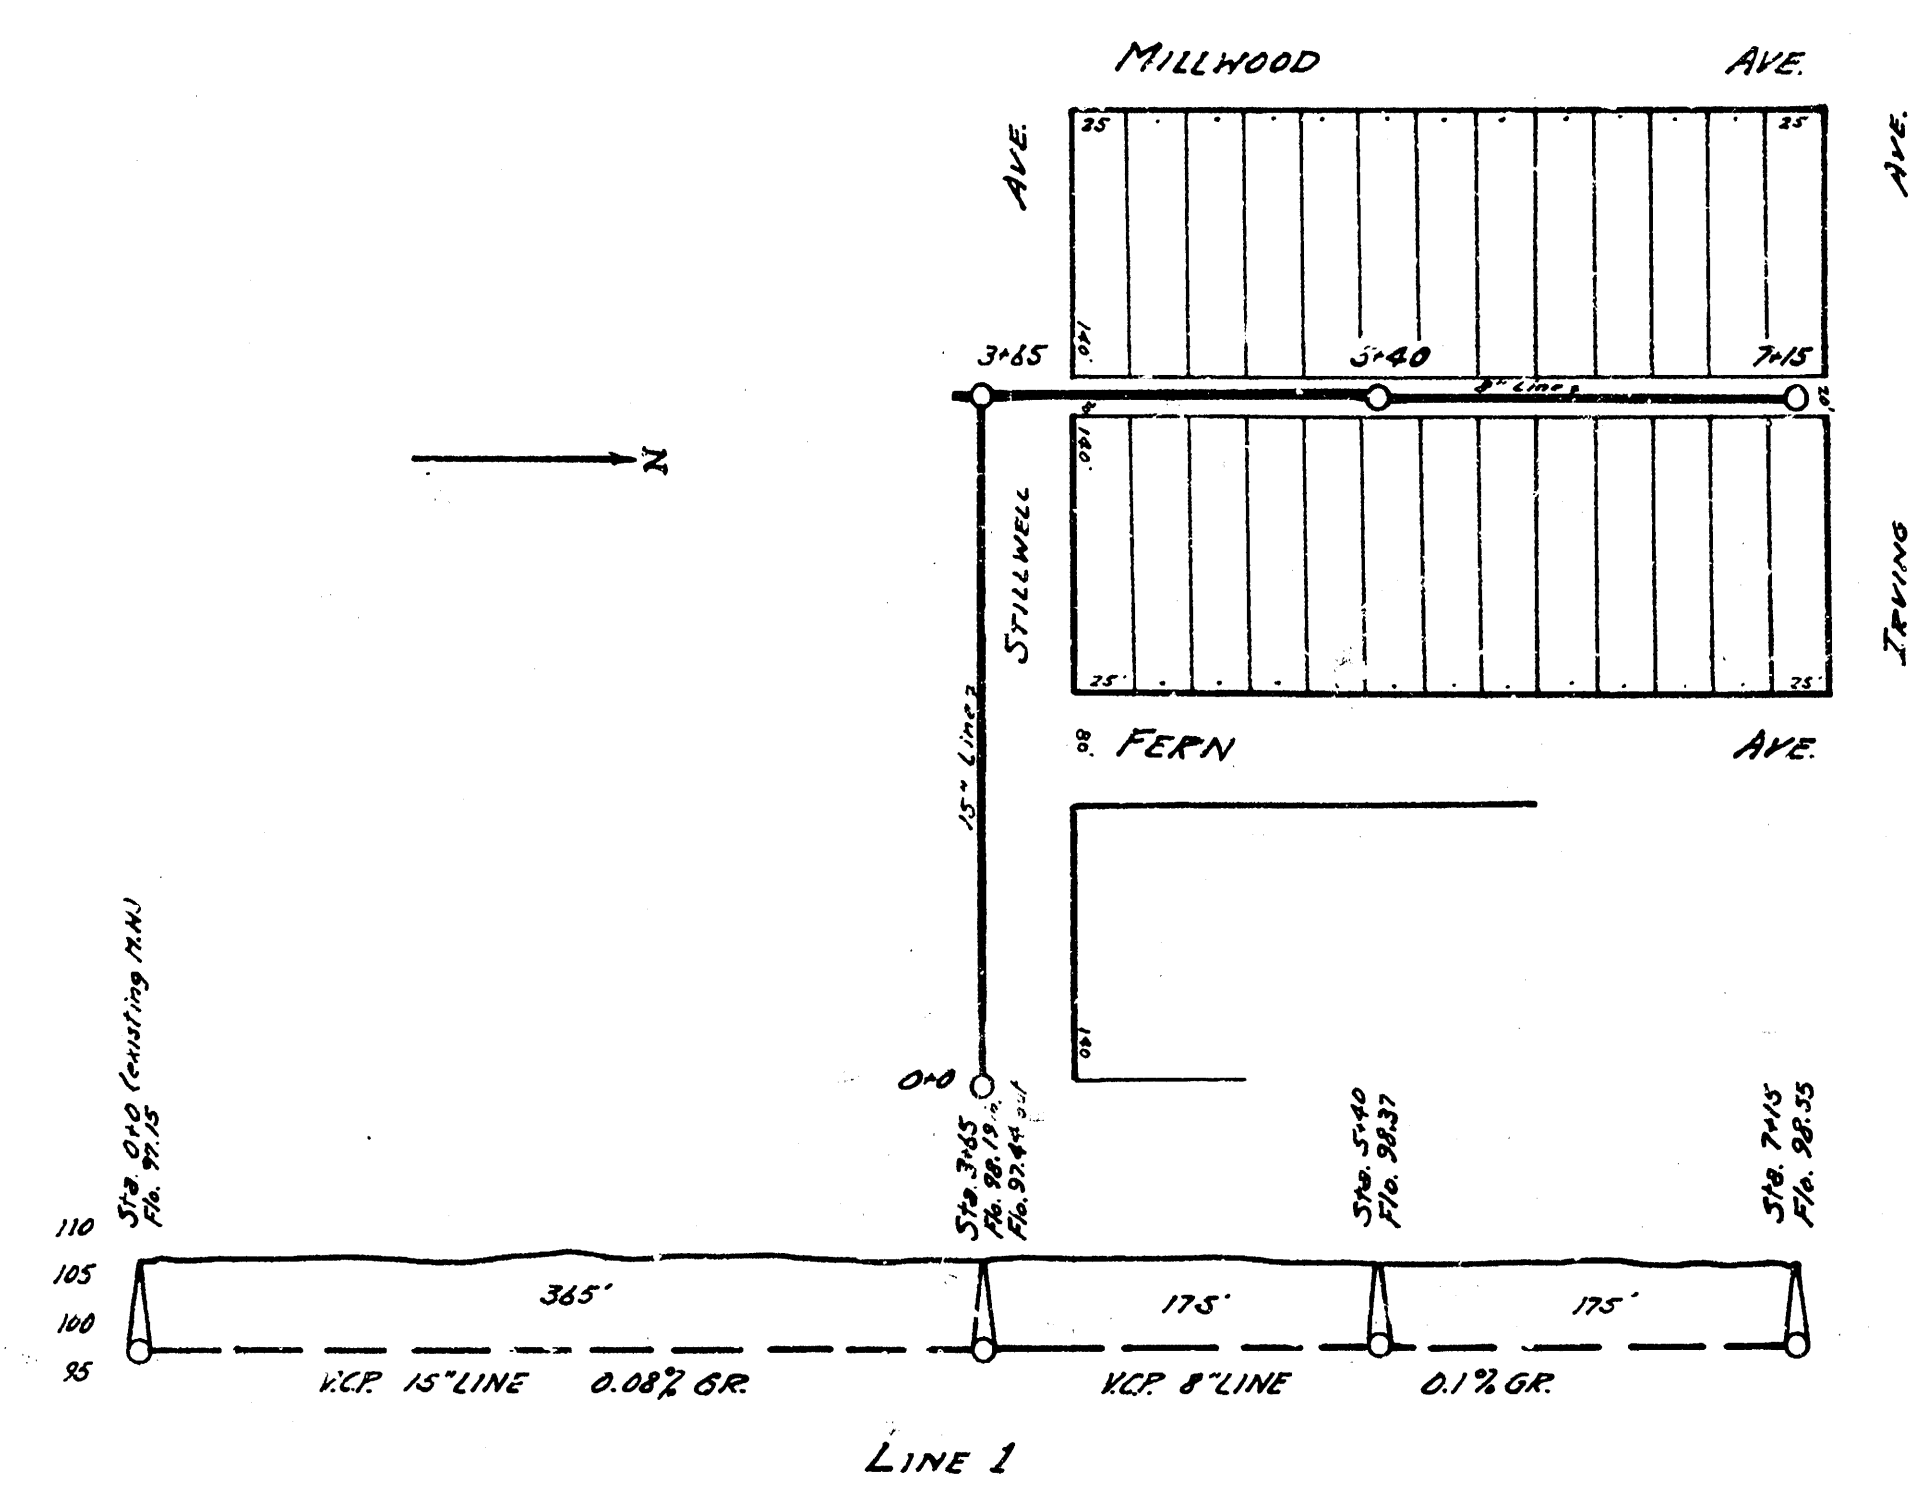


LAYOUT PLAN
OF
LAT. G, DIST. E,
SS. 21

LAT. G, DIST. E, SS. 21

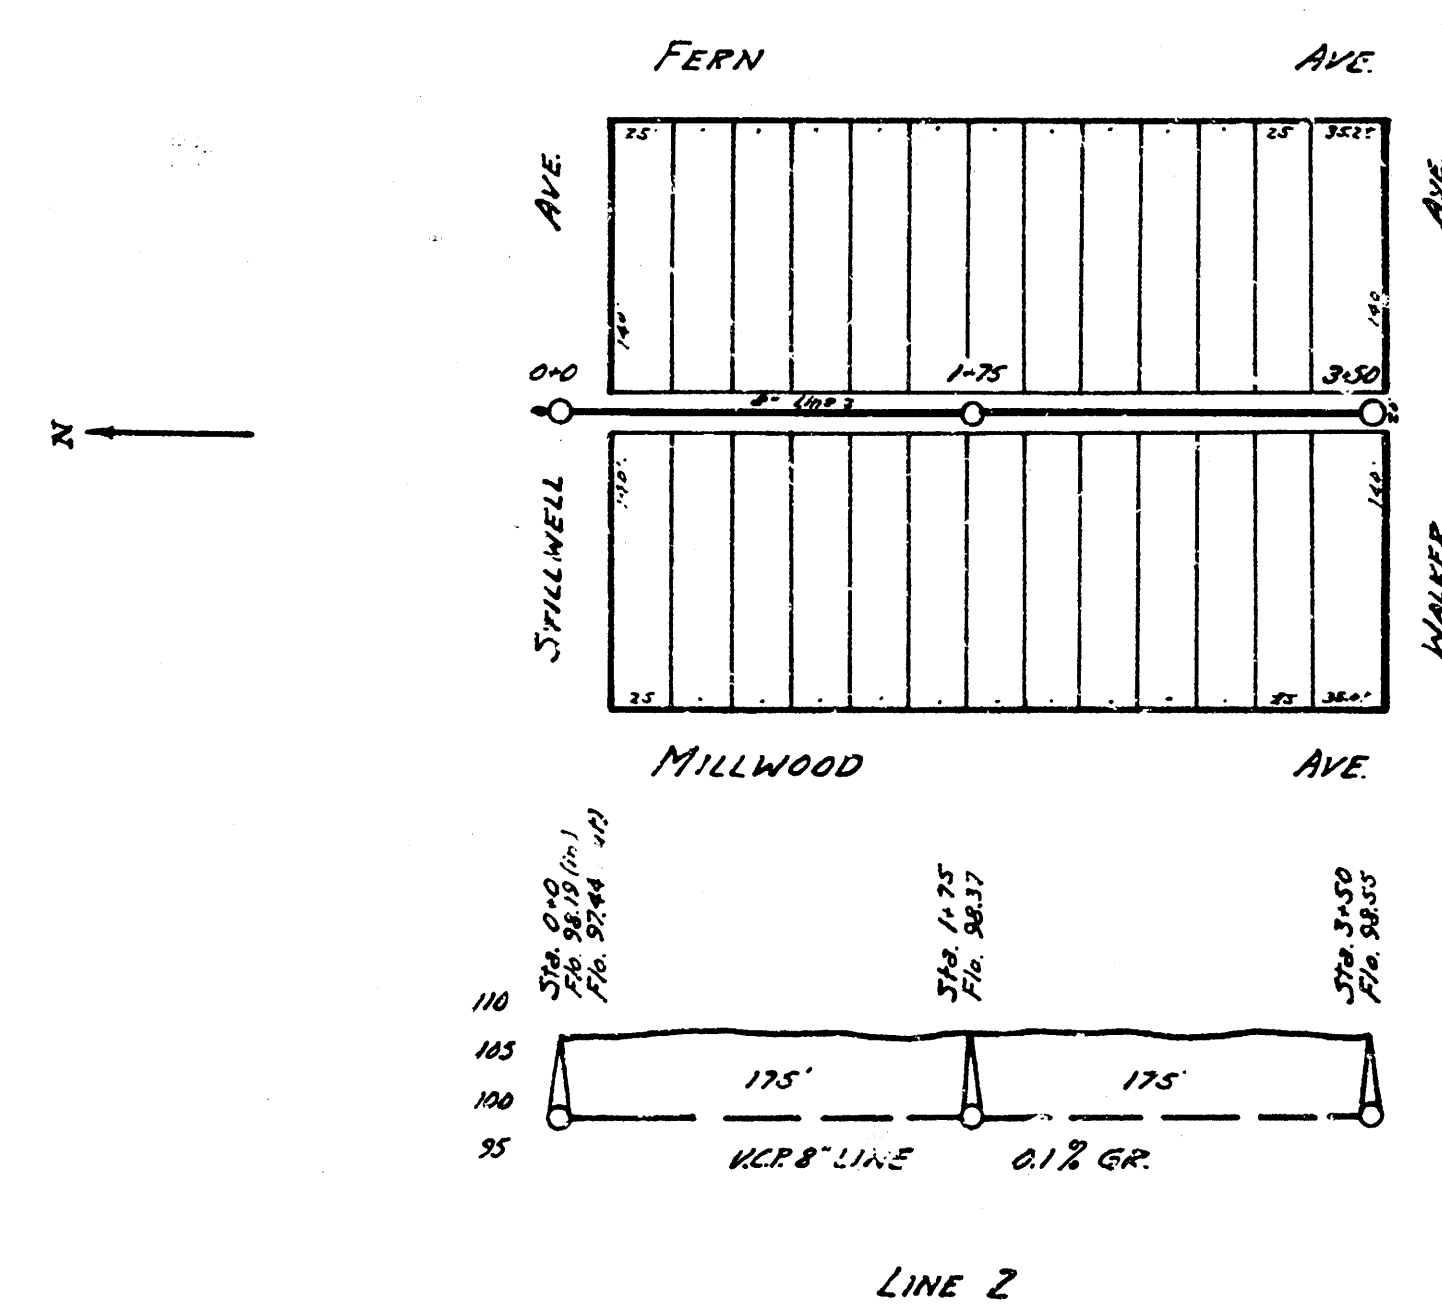

B.M. Elev. 102.98 Nail in S.S. Pole, Irving & Alley E. of Millwood

LAT. R, DIST. 6, SS. 12

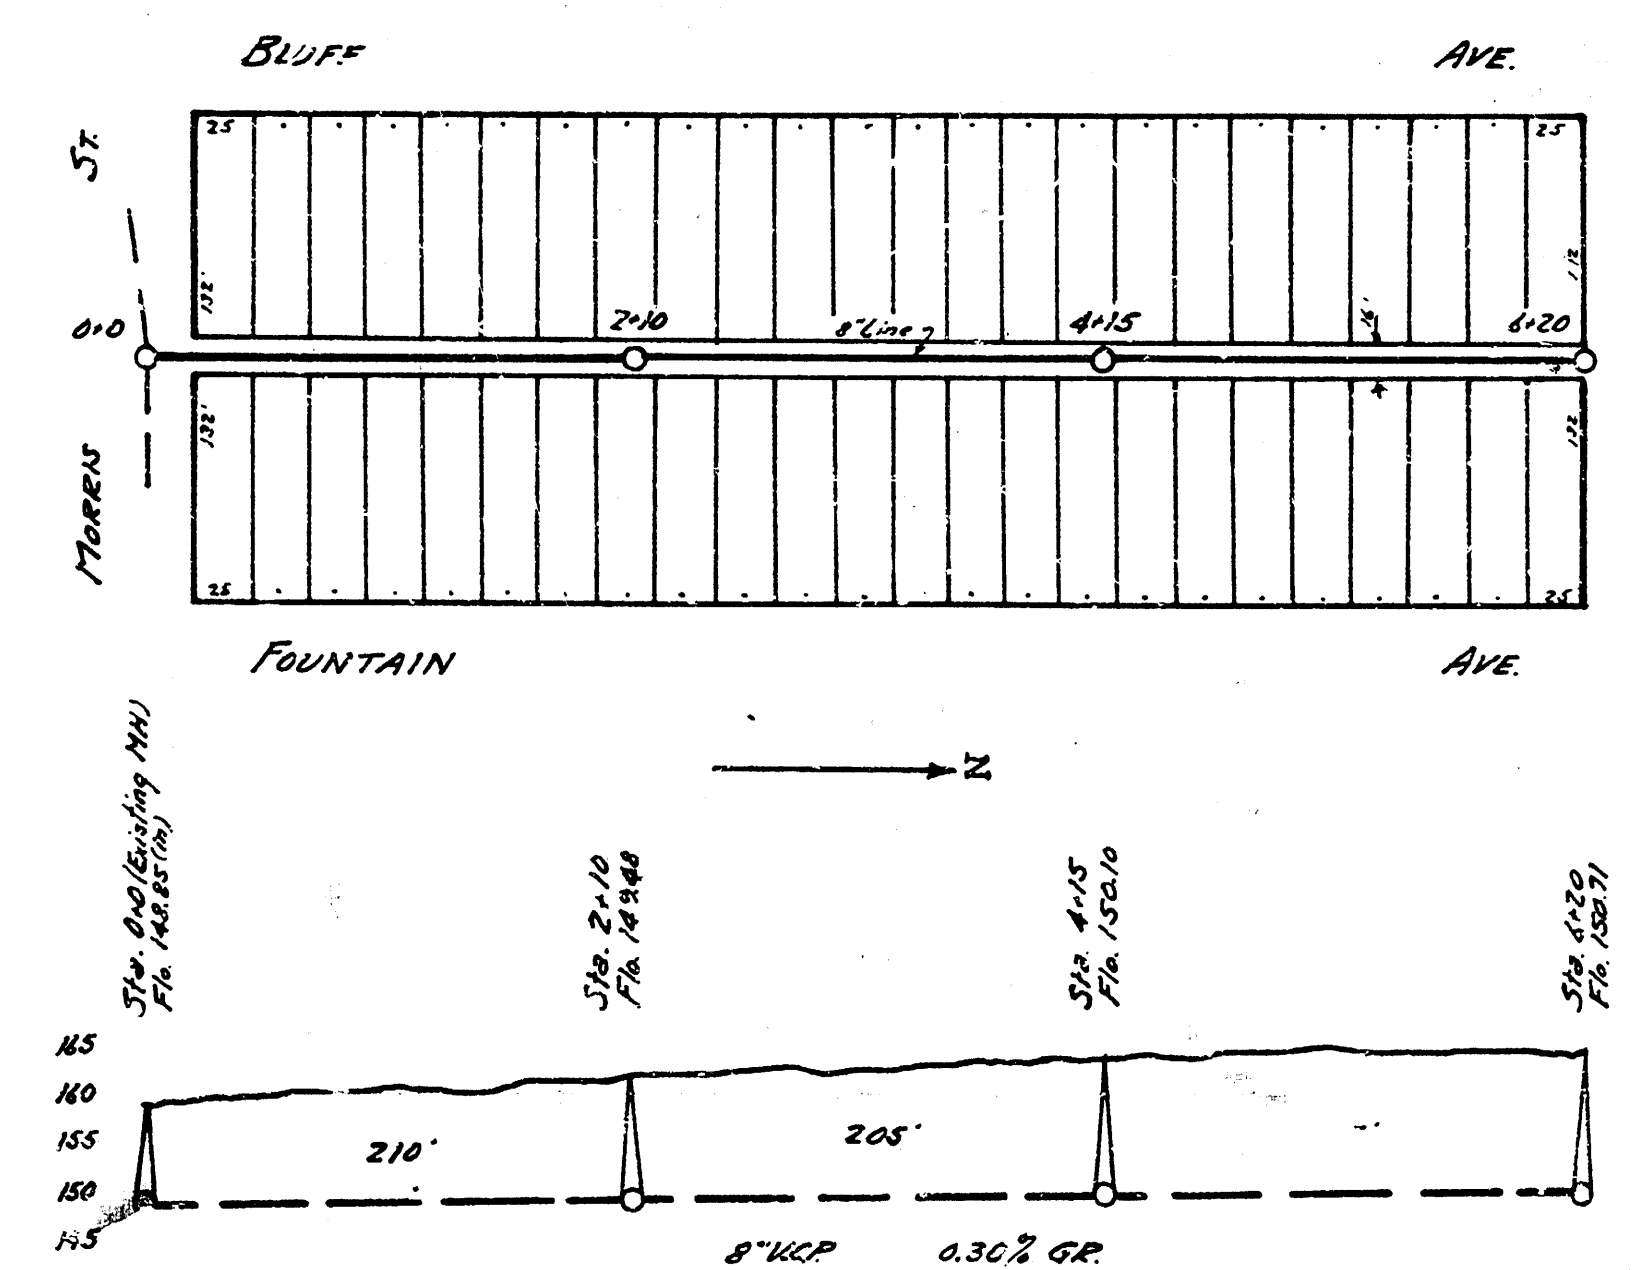

B.M. Elev. 146.52 "x" on E. curb Bluff, N.R.L. Gilbert