
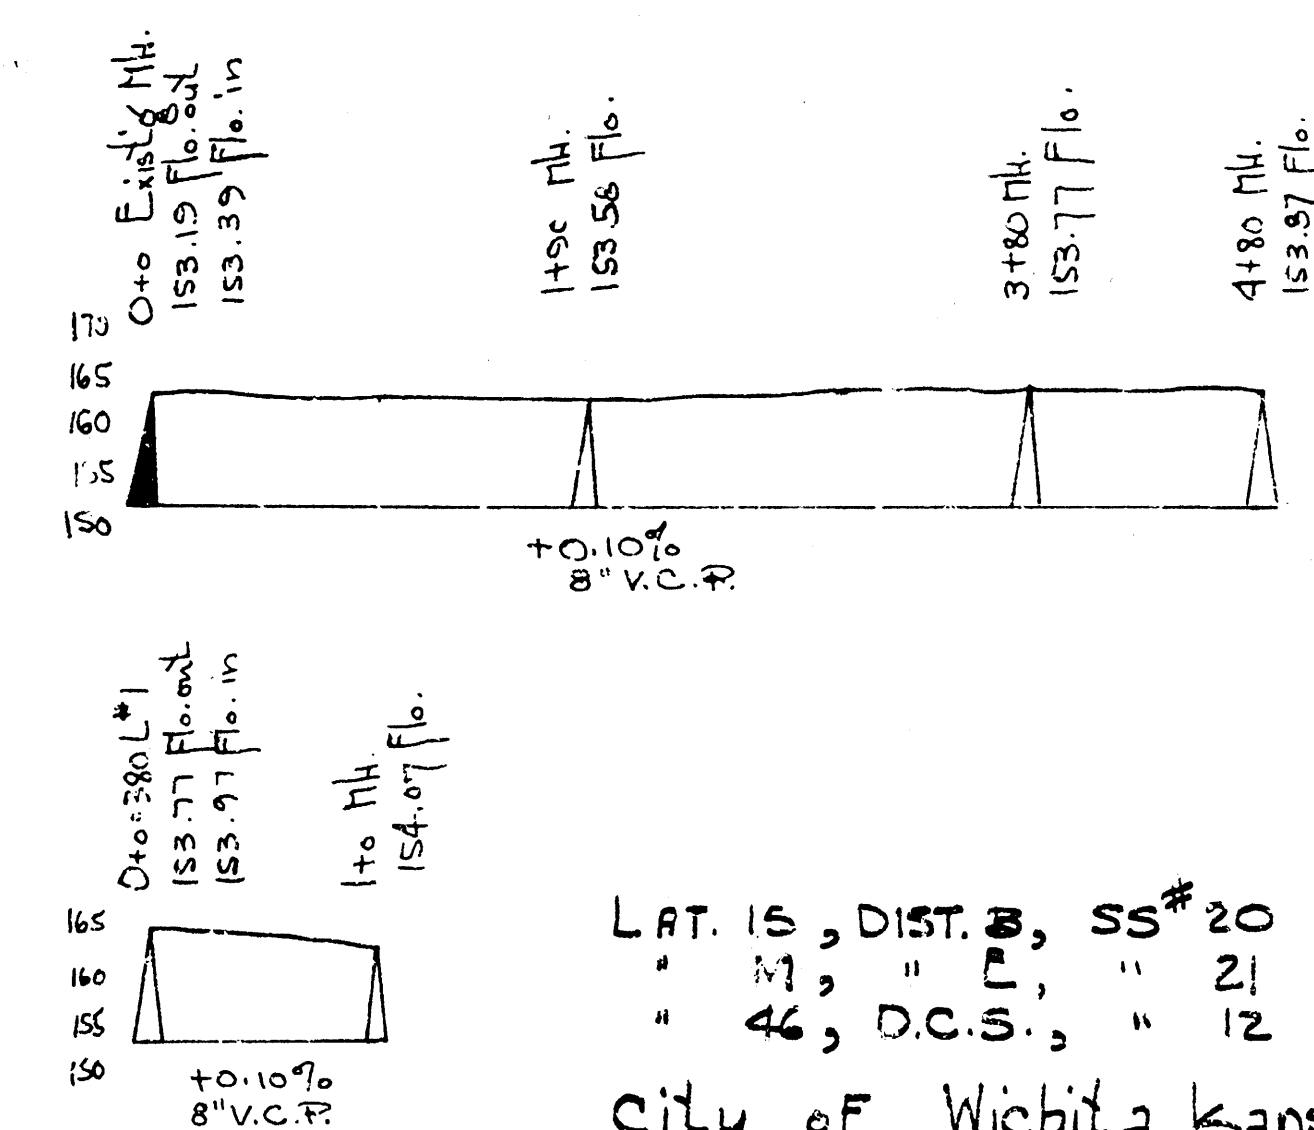
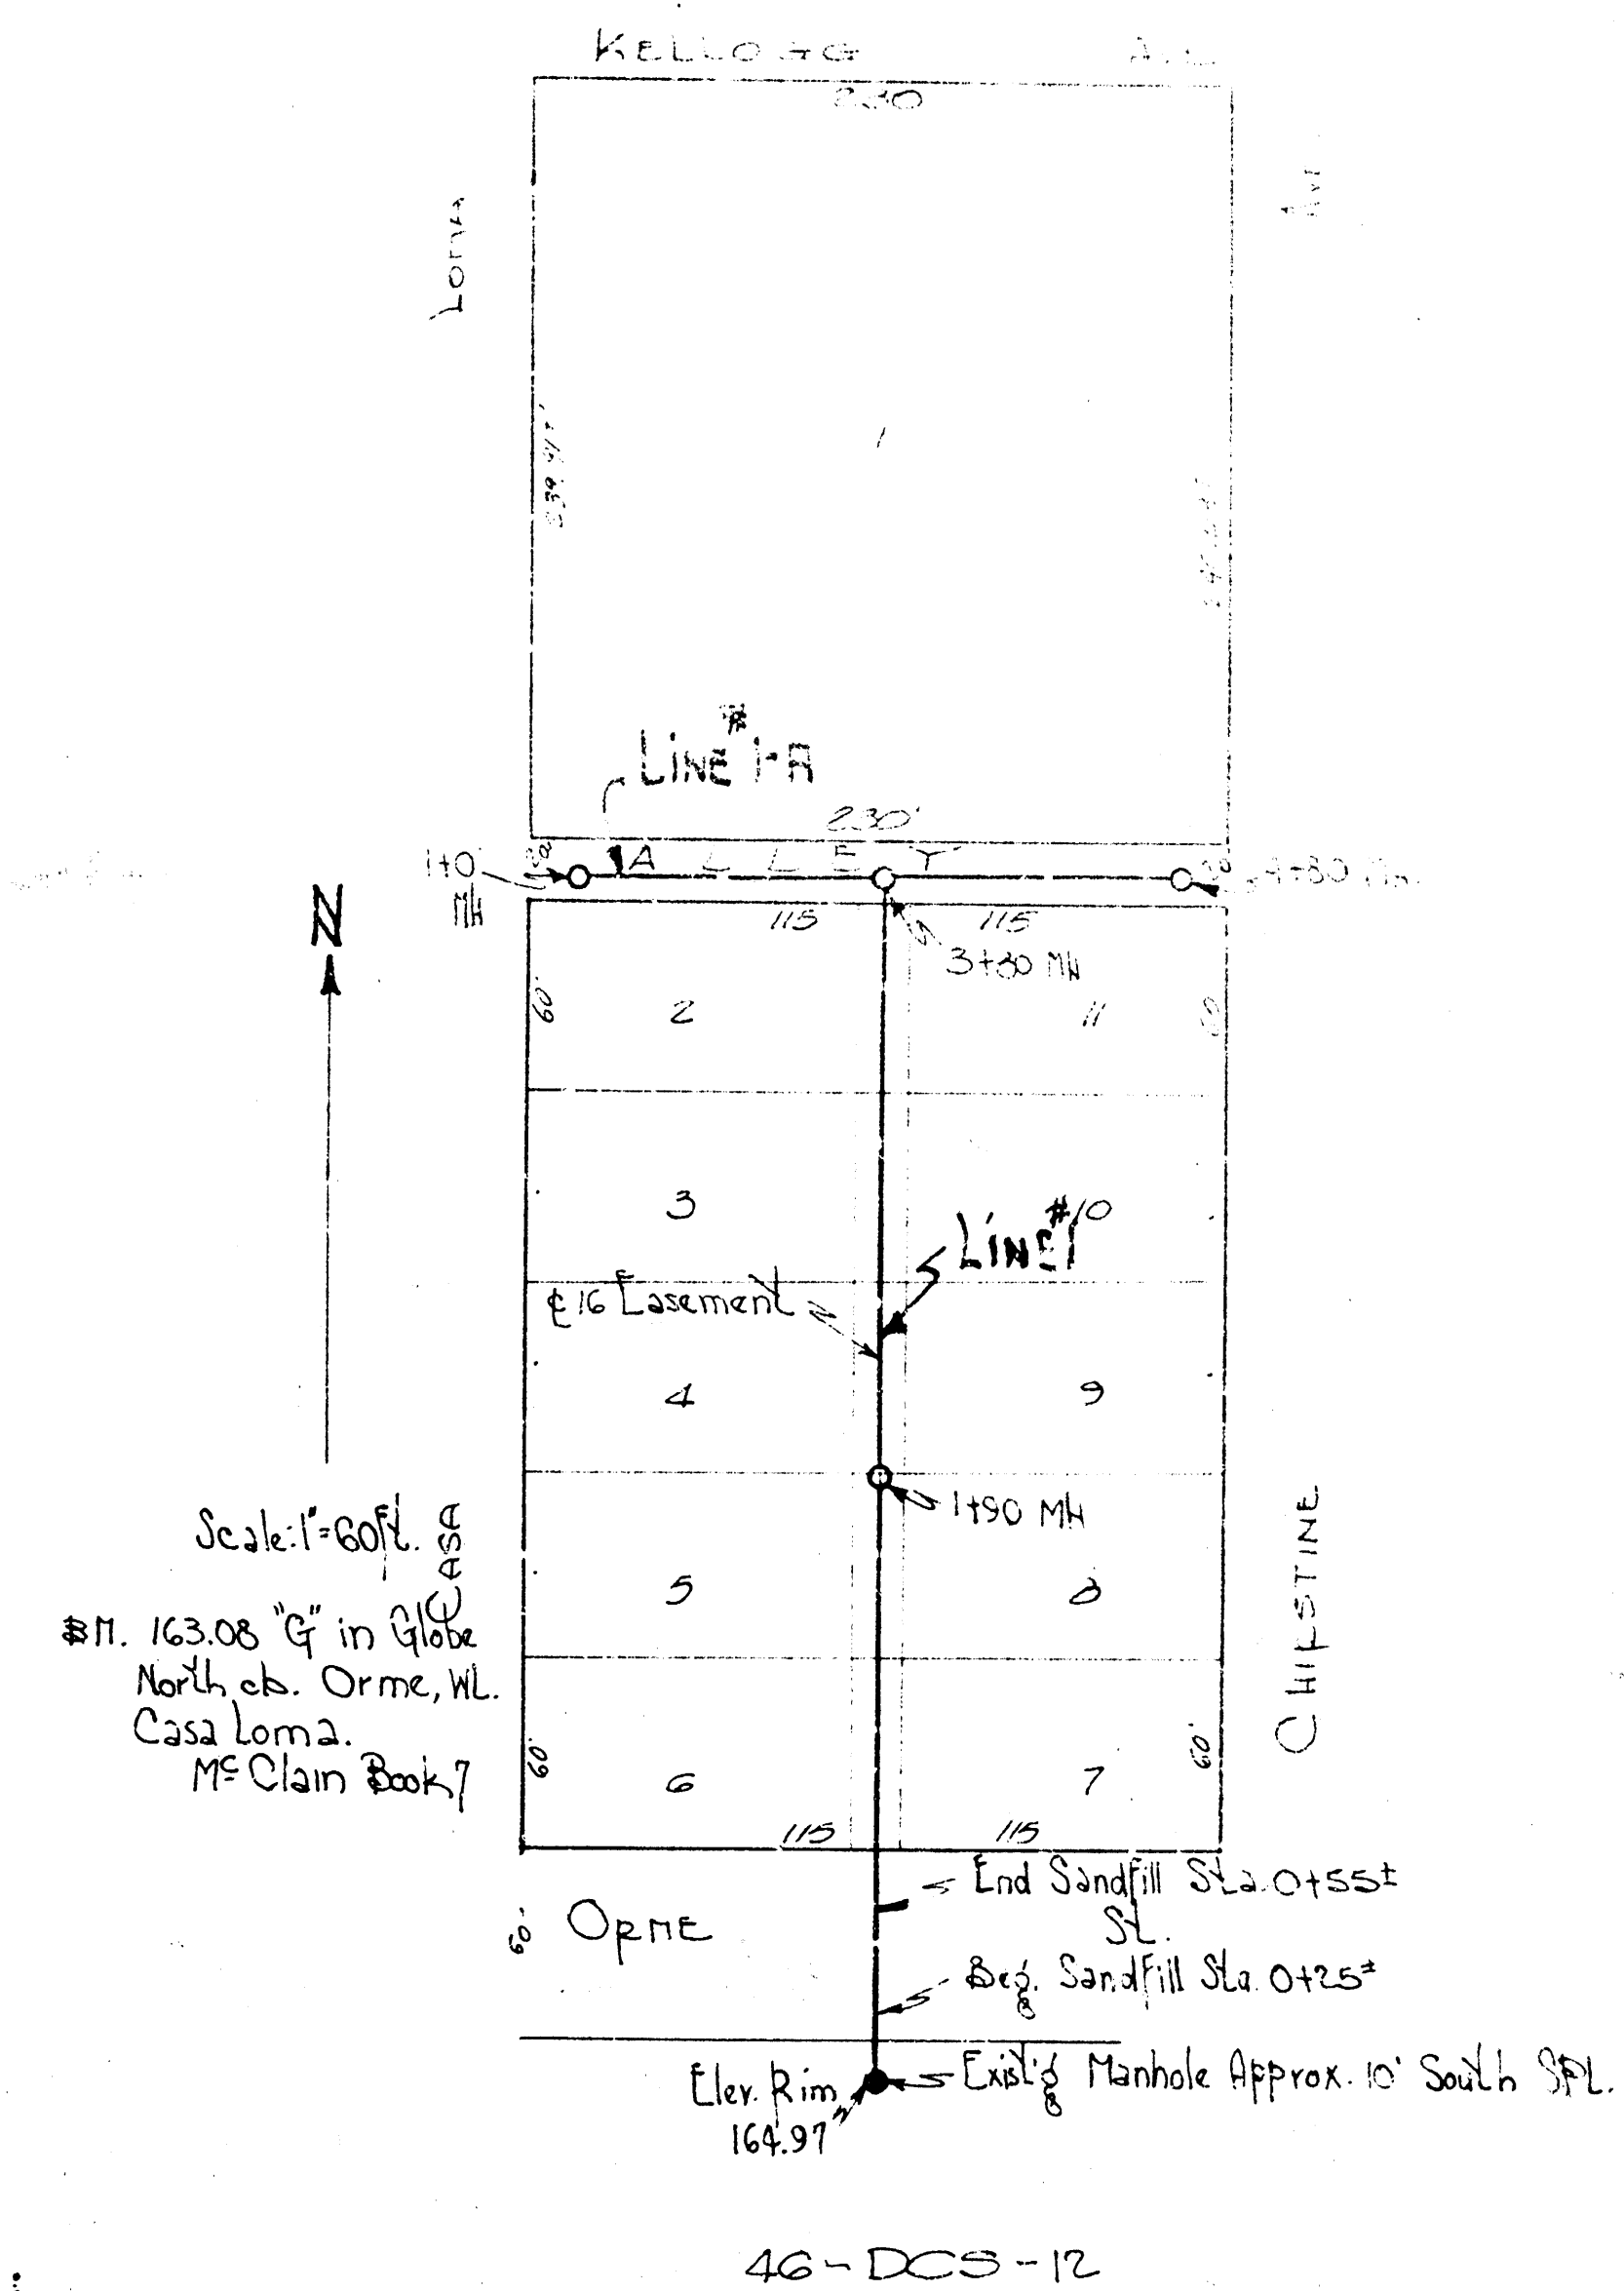
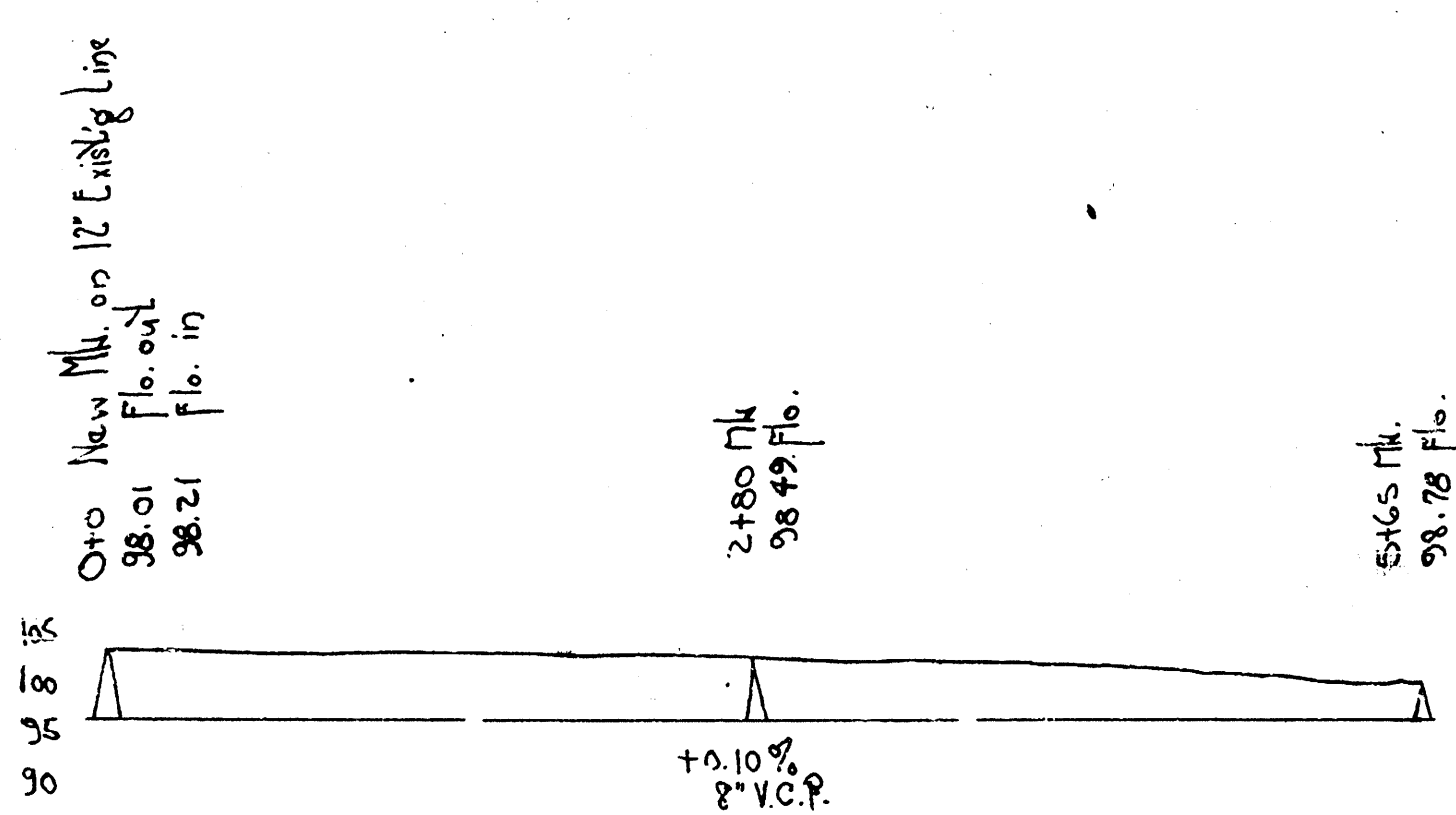
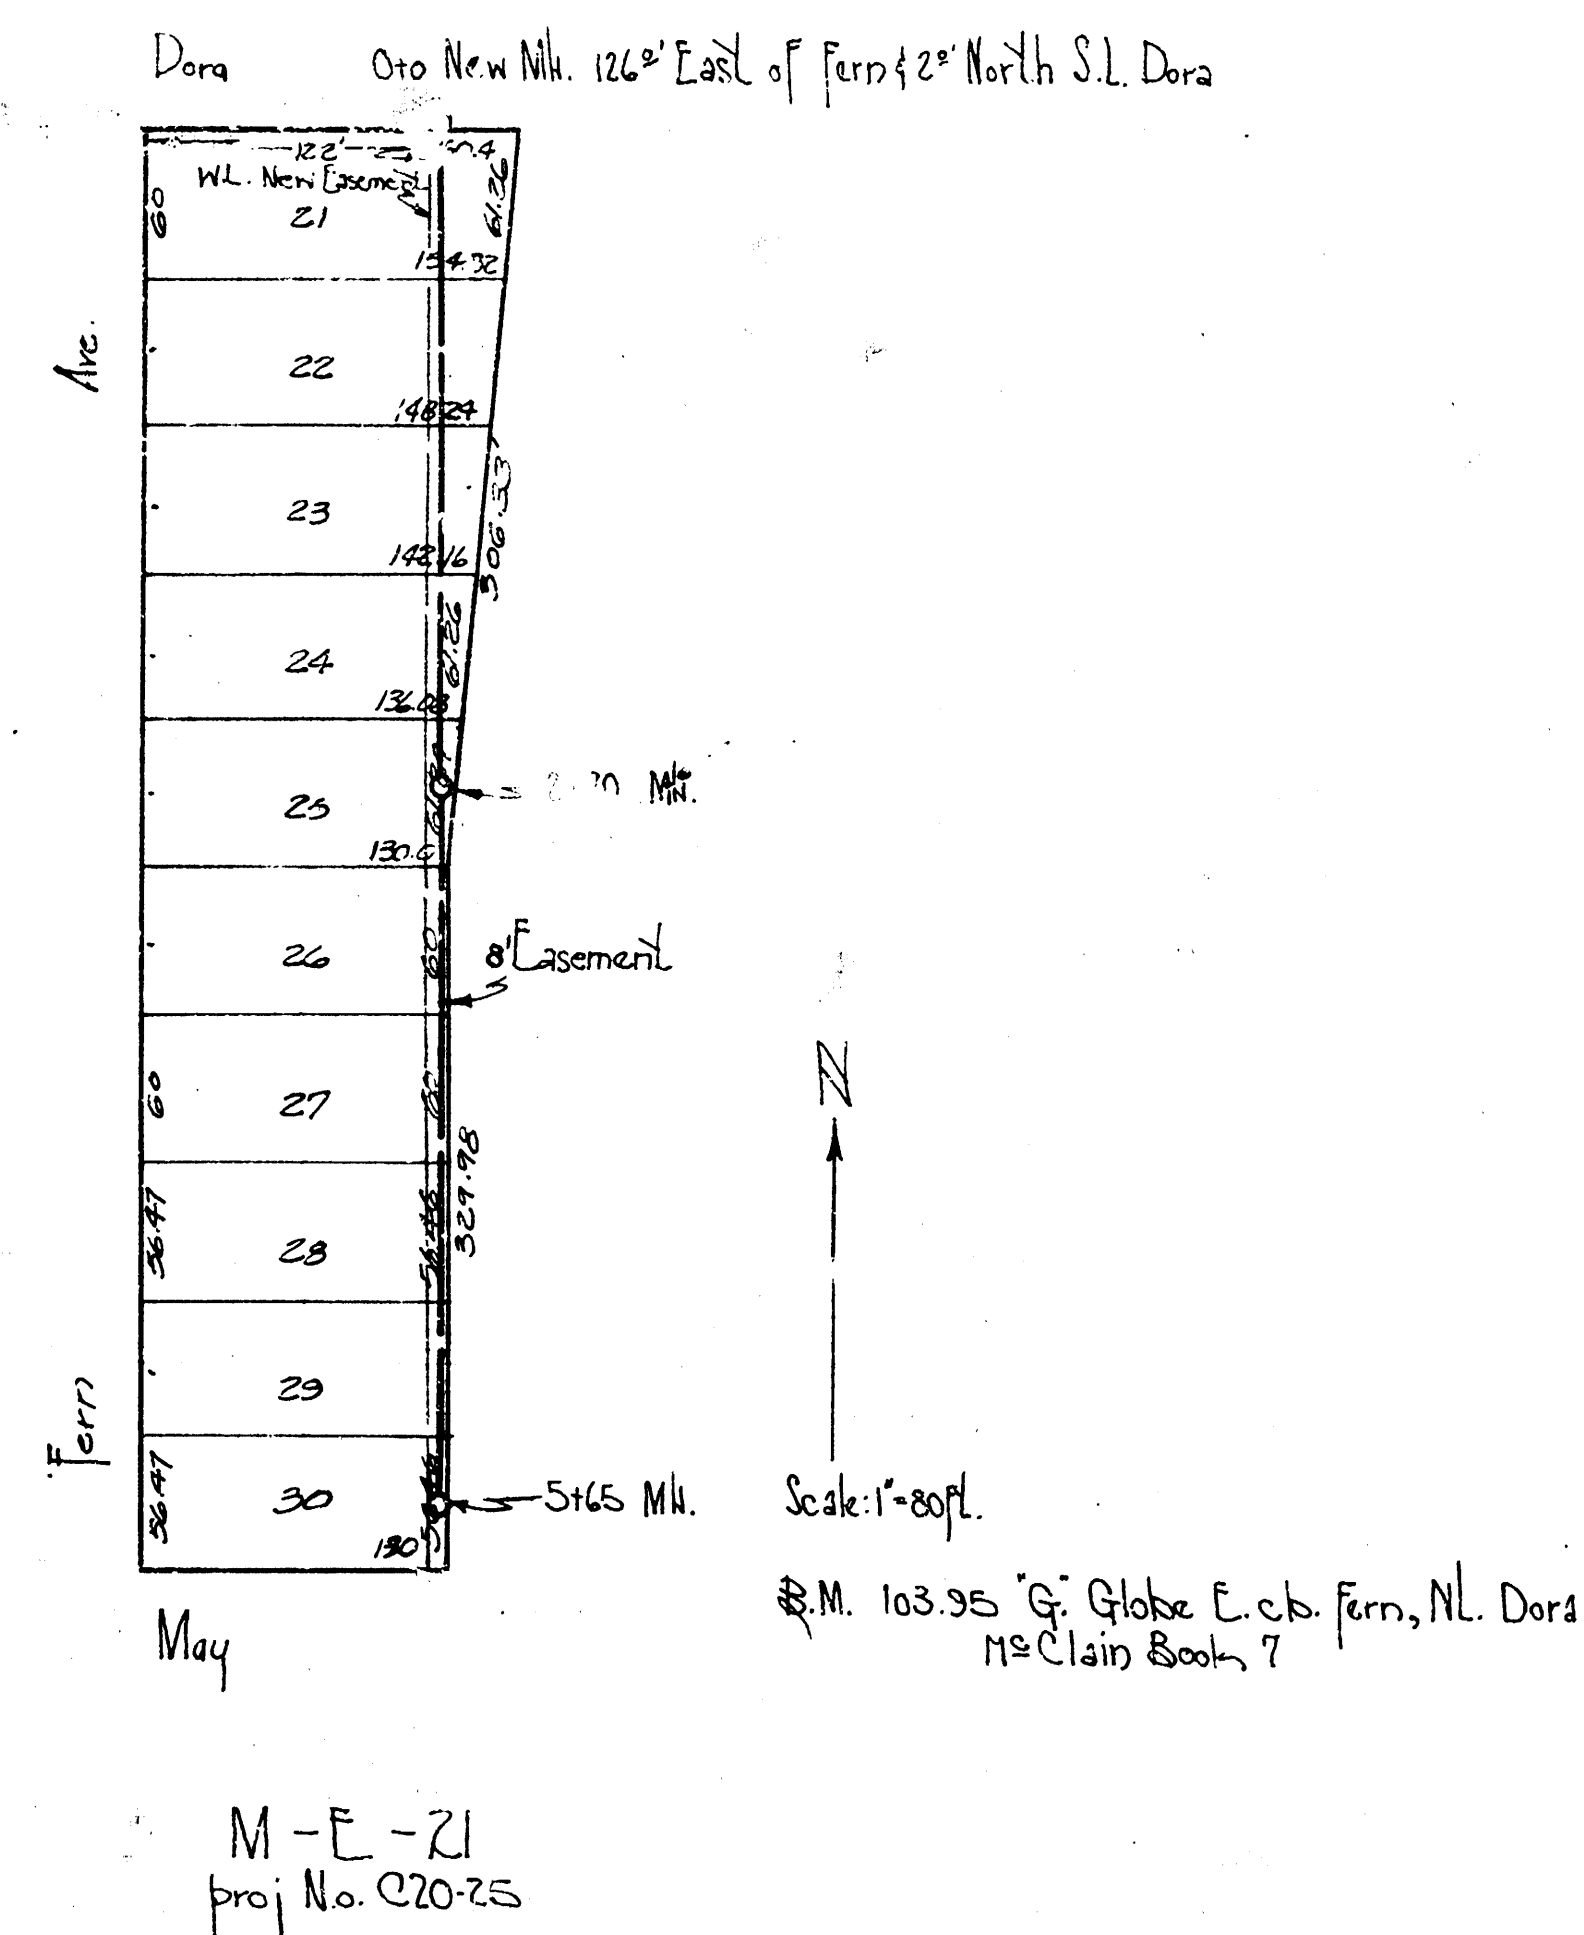
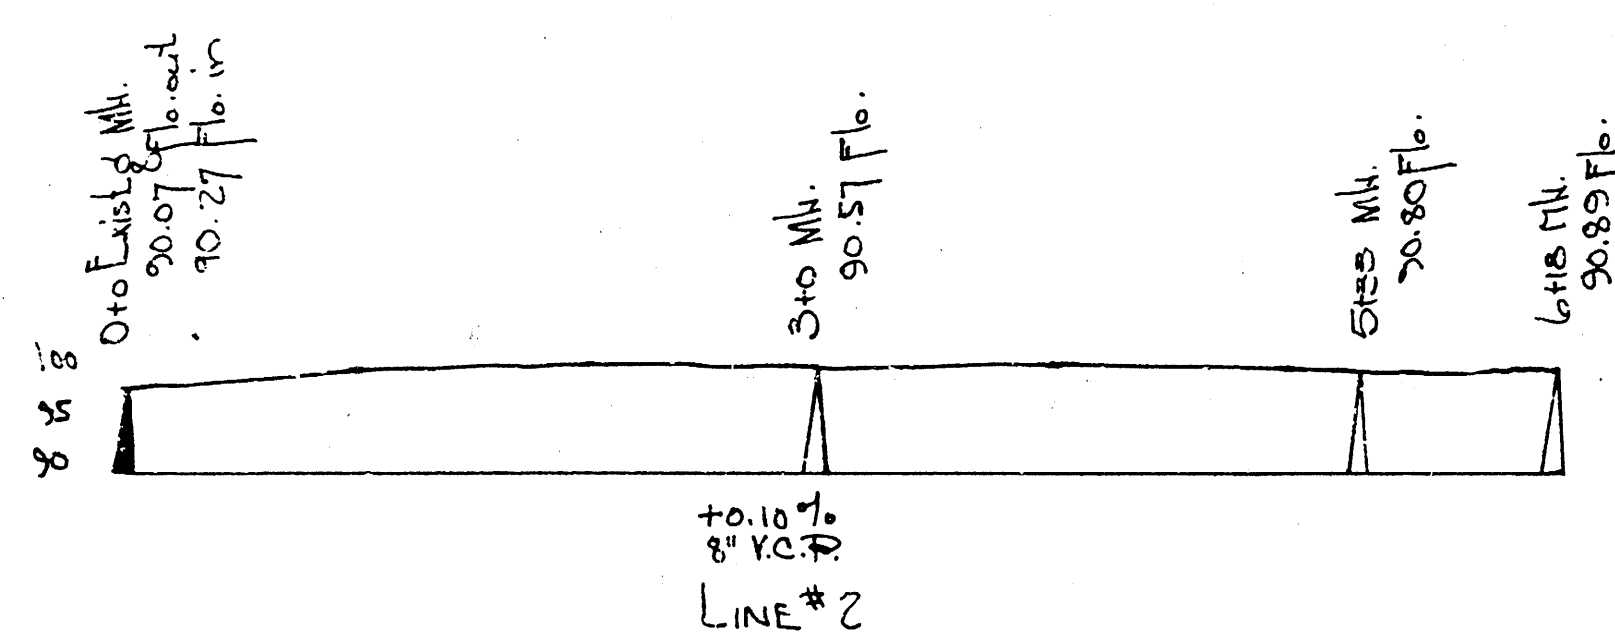
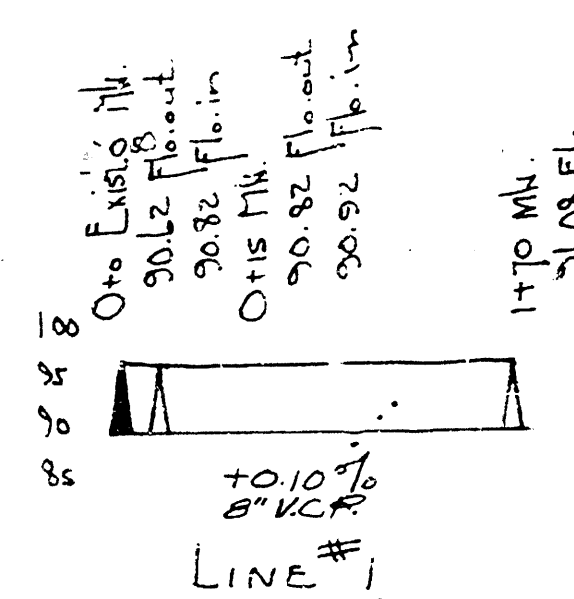


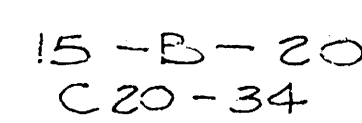

LAT. 15, DIST. 3, SS# 20
" M, " E, " 21
" 46, D.C.S., " 12
City of Wichita, Kansas
L.E. White - City Engineer
Date-5-25-50