


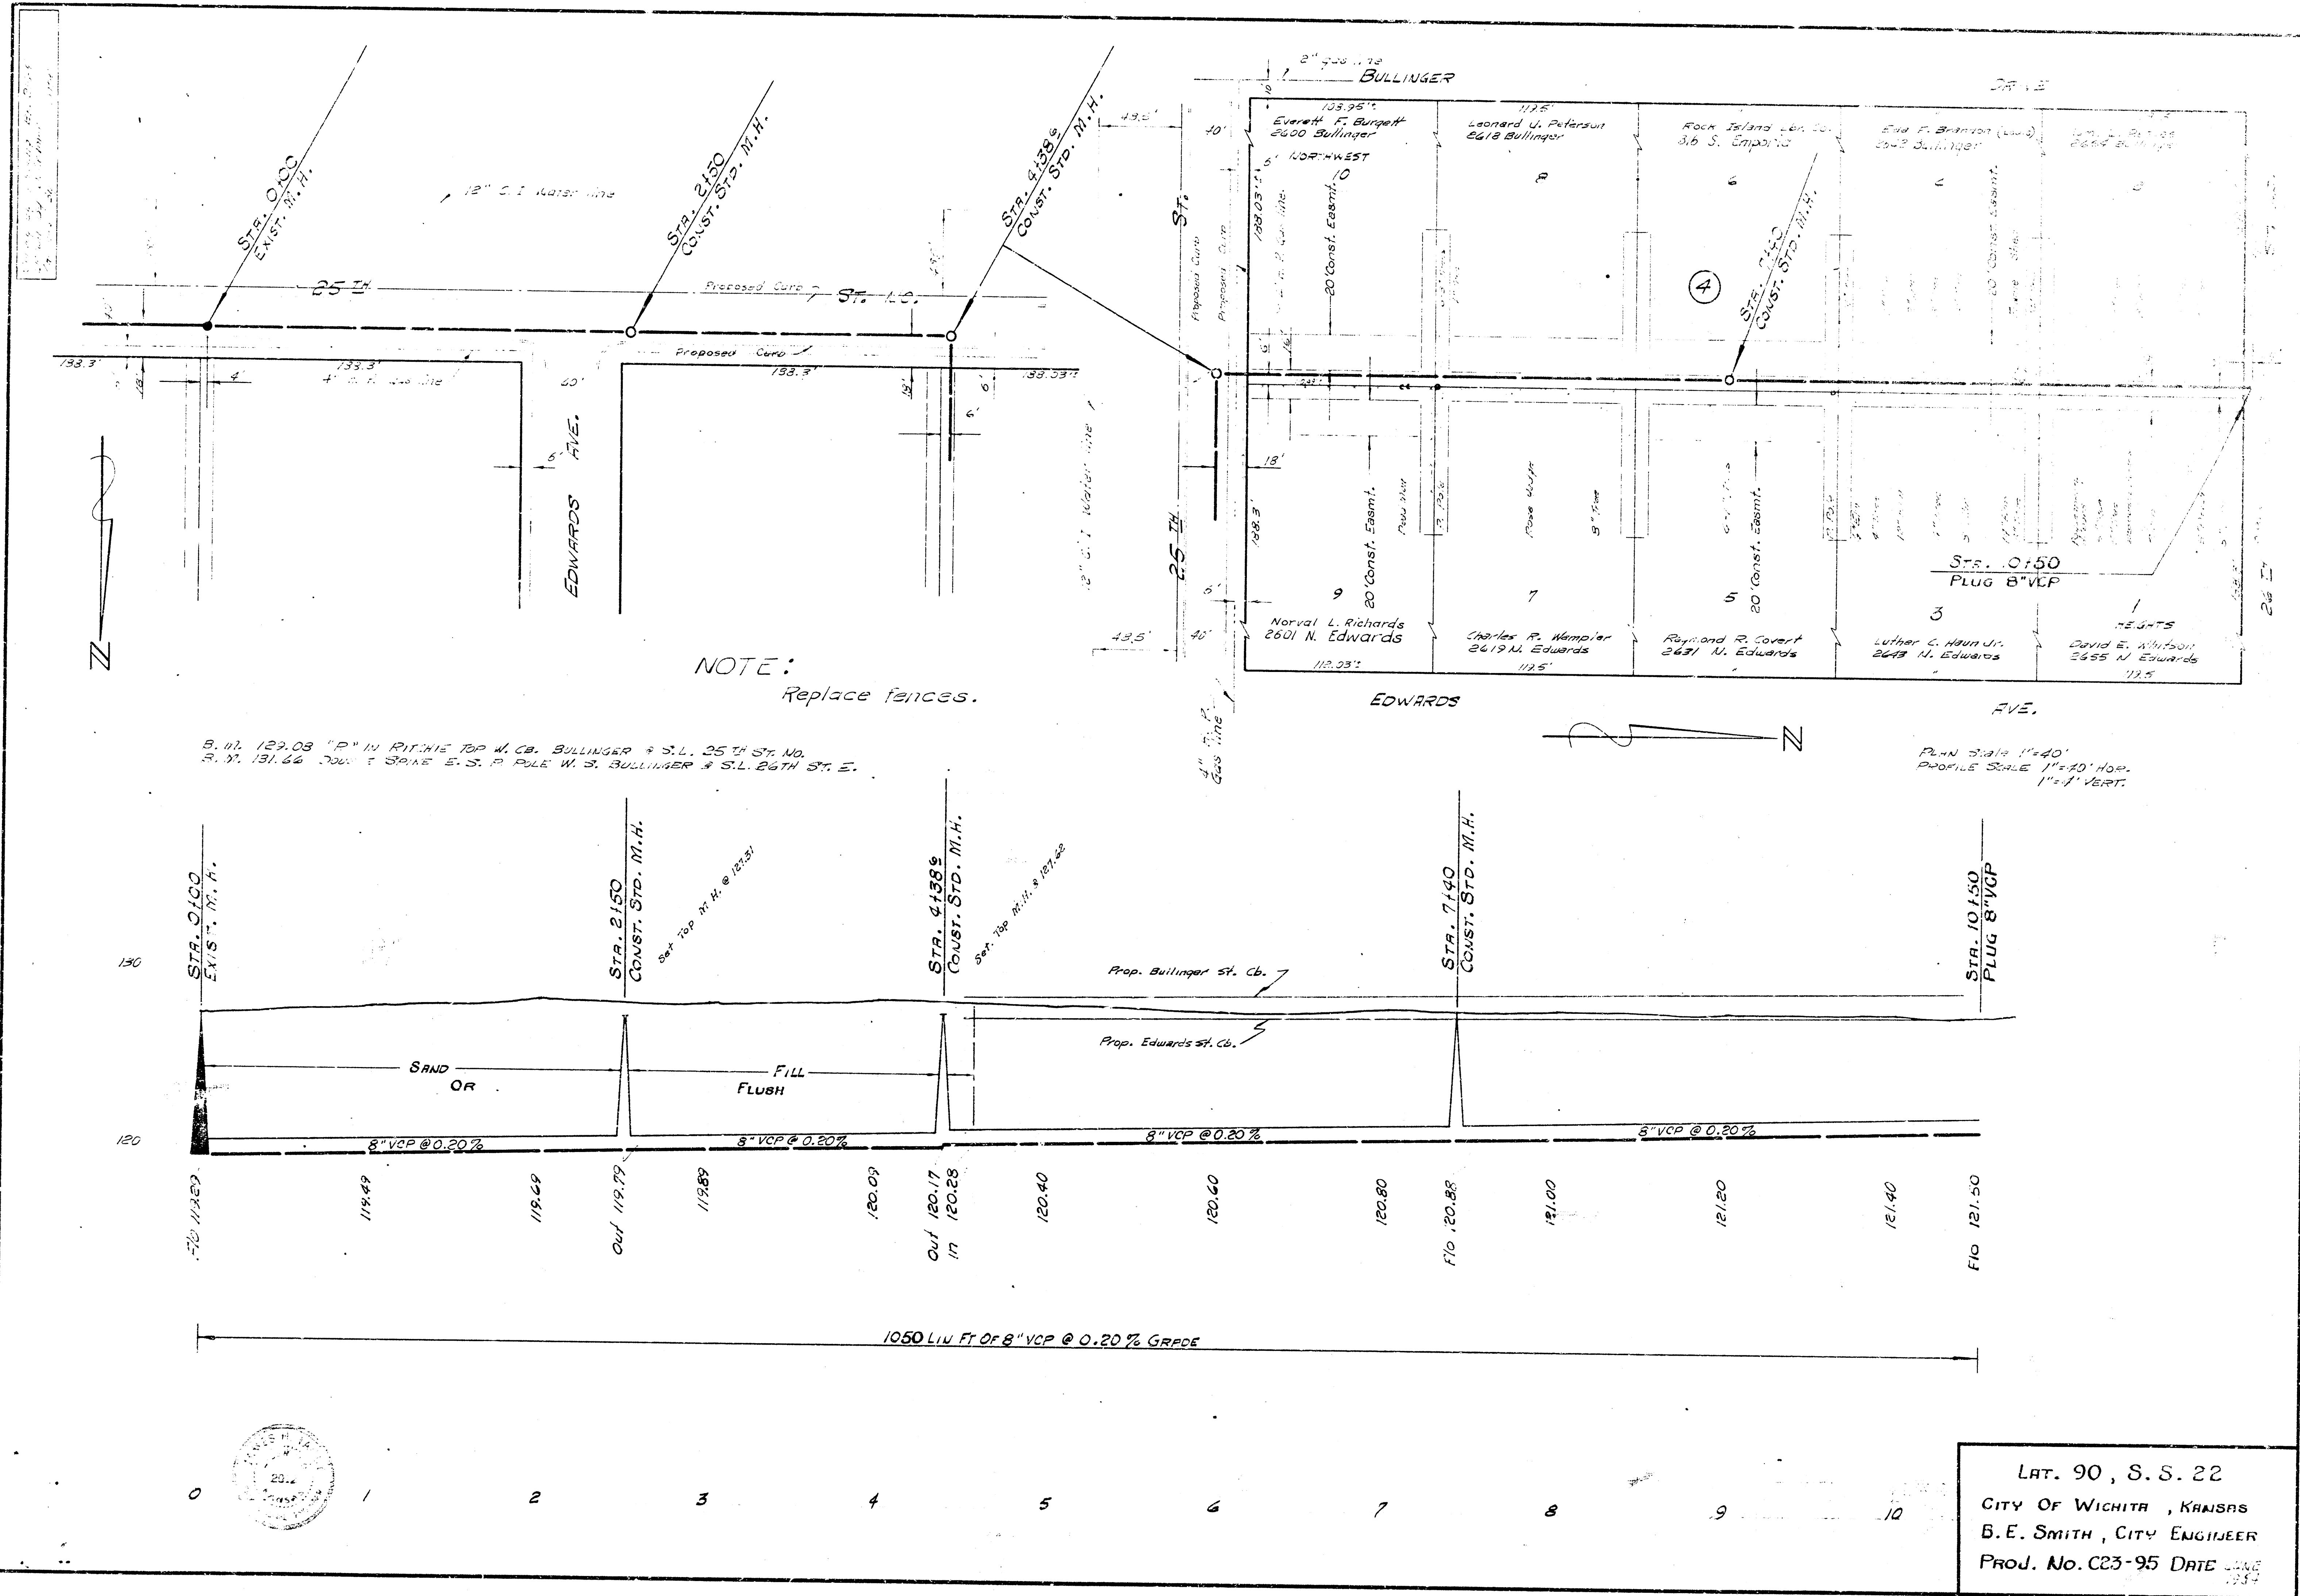

LAT. 90, S.S. 22
CITY OF WICHITA, KANSAS
B.E. SMITH, CITY ENGINEER
PROD. No. C23-95 DATE JUNE 1954