



Surveyed by J. Freeman, M.S. 1913
 Drawn by C. Cropper
 Checked by E. C. ...

HDS TO CONTRACTOR
 Expense payment with
 & asphaltic concrete

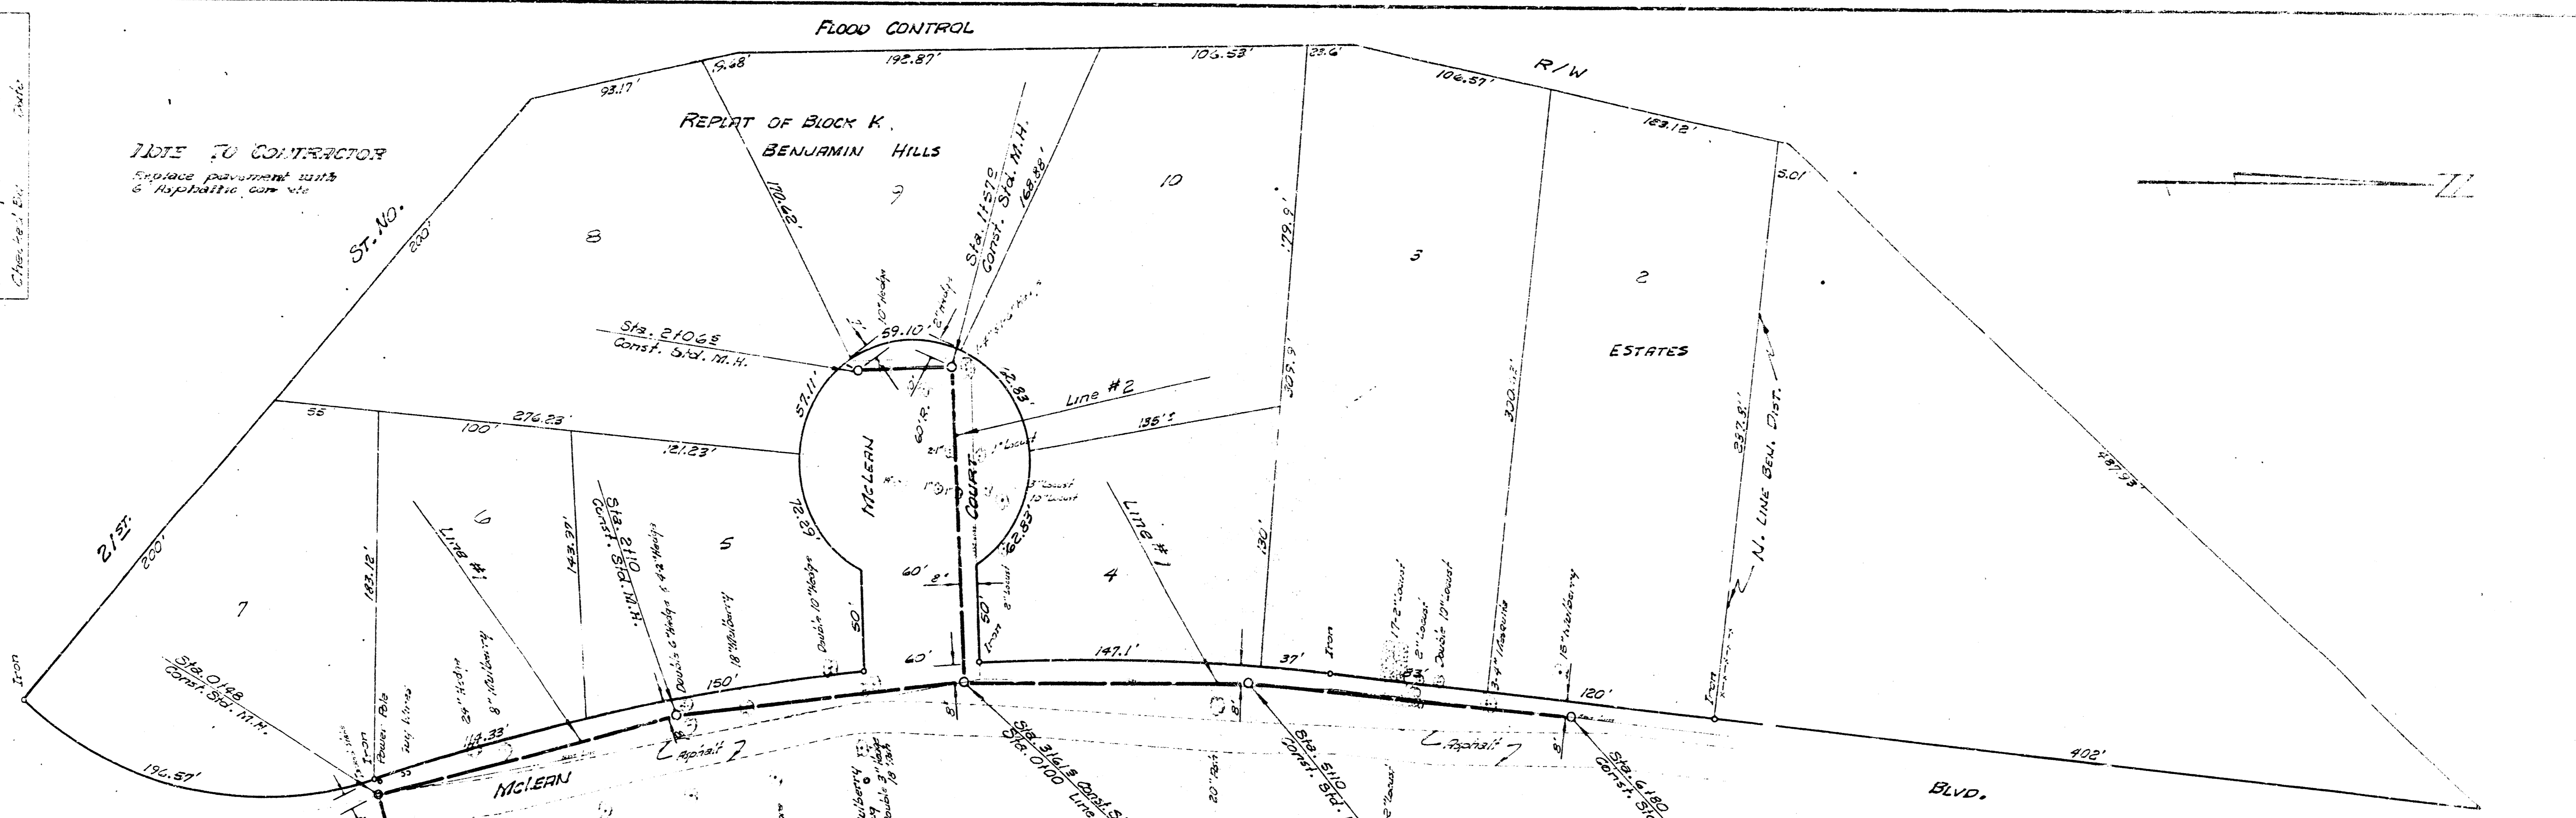

B. M. 127.55 S.W. RM. EXIST. M. H. STA. 0+00
 B. M. 129.95 N. IN MULLER FIRE PUG S.E. COR. McLEAN & REDBUD

Plan Scale 1" = 5'
 Profile Scale 1" = 1'

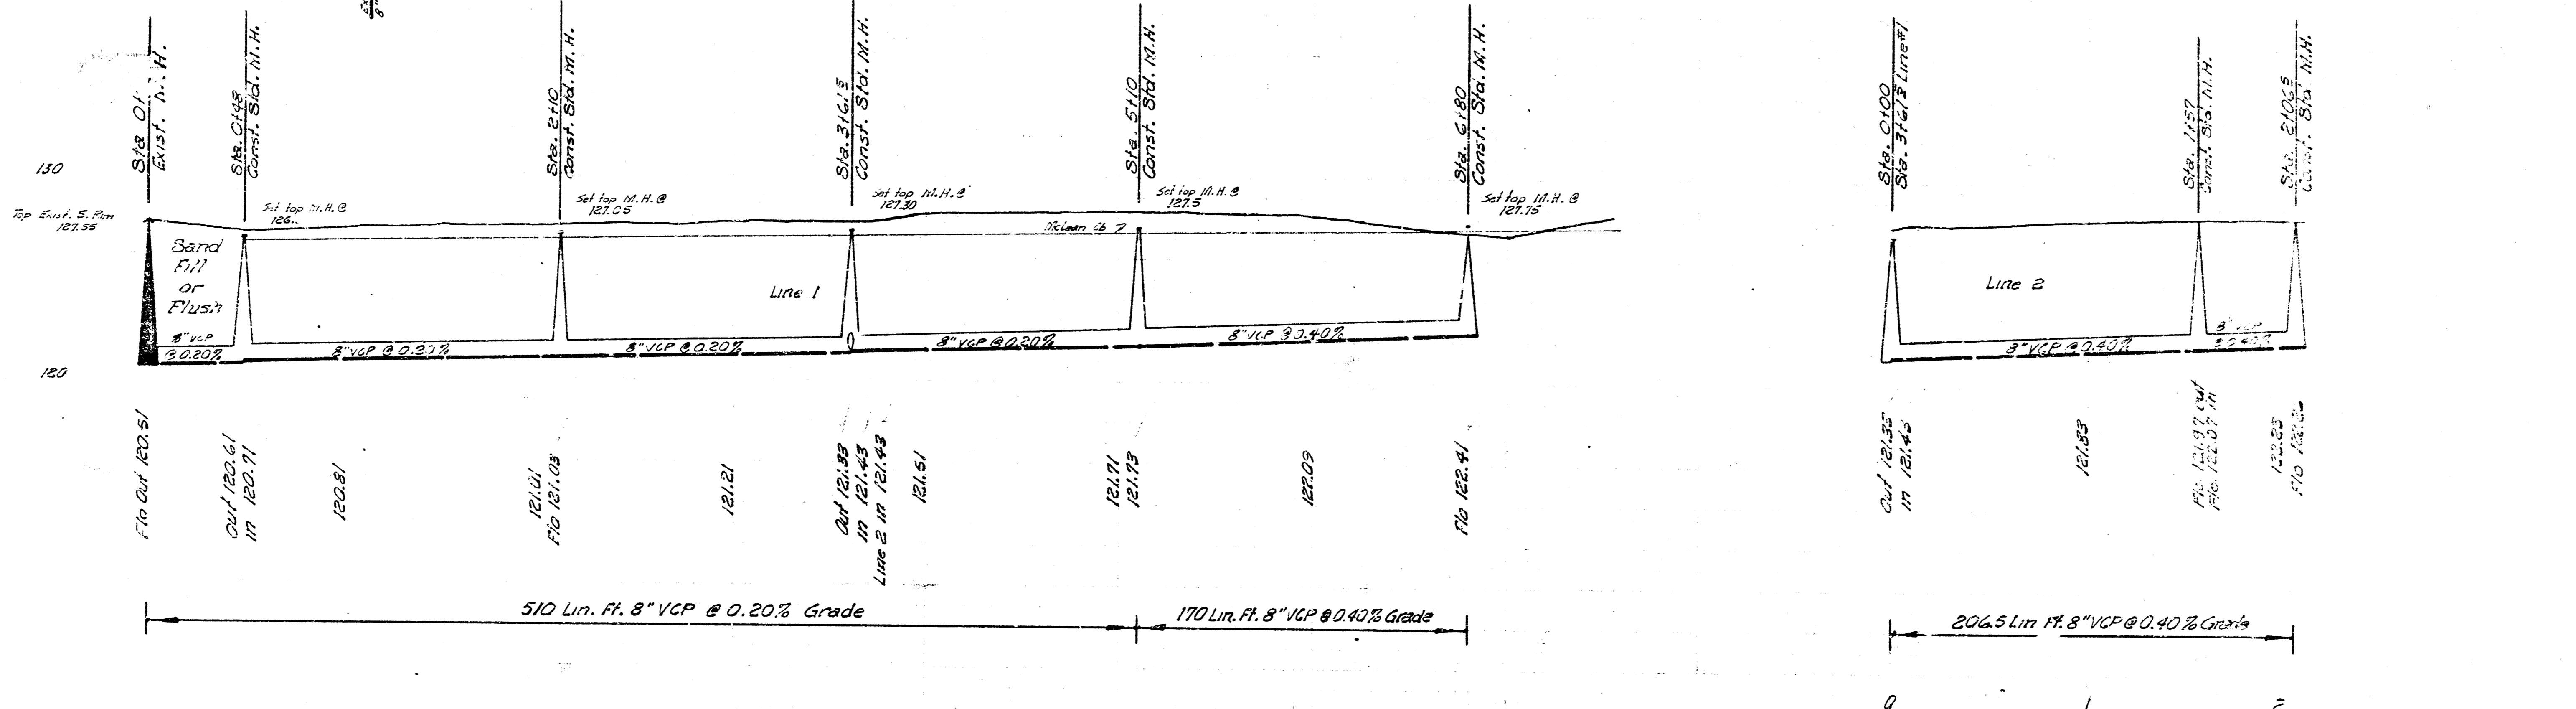

LATERAL 93, SAN. SEWER 22
 CITY OF WICHITA, KANSAS
 B. E. SMITH, CITY ENGINEER
 PROJECT NO. C24-23
 DATE SEPT. 1954