



Young  
Hall  
2364

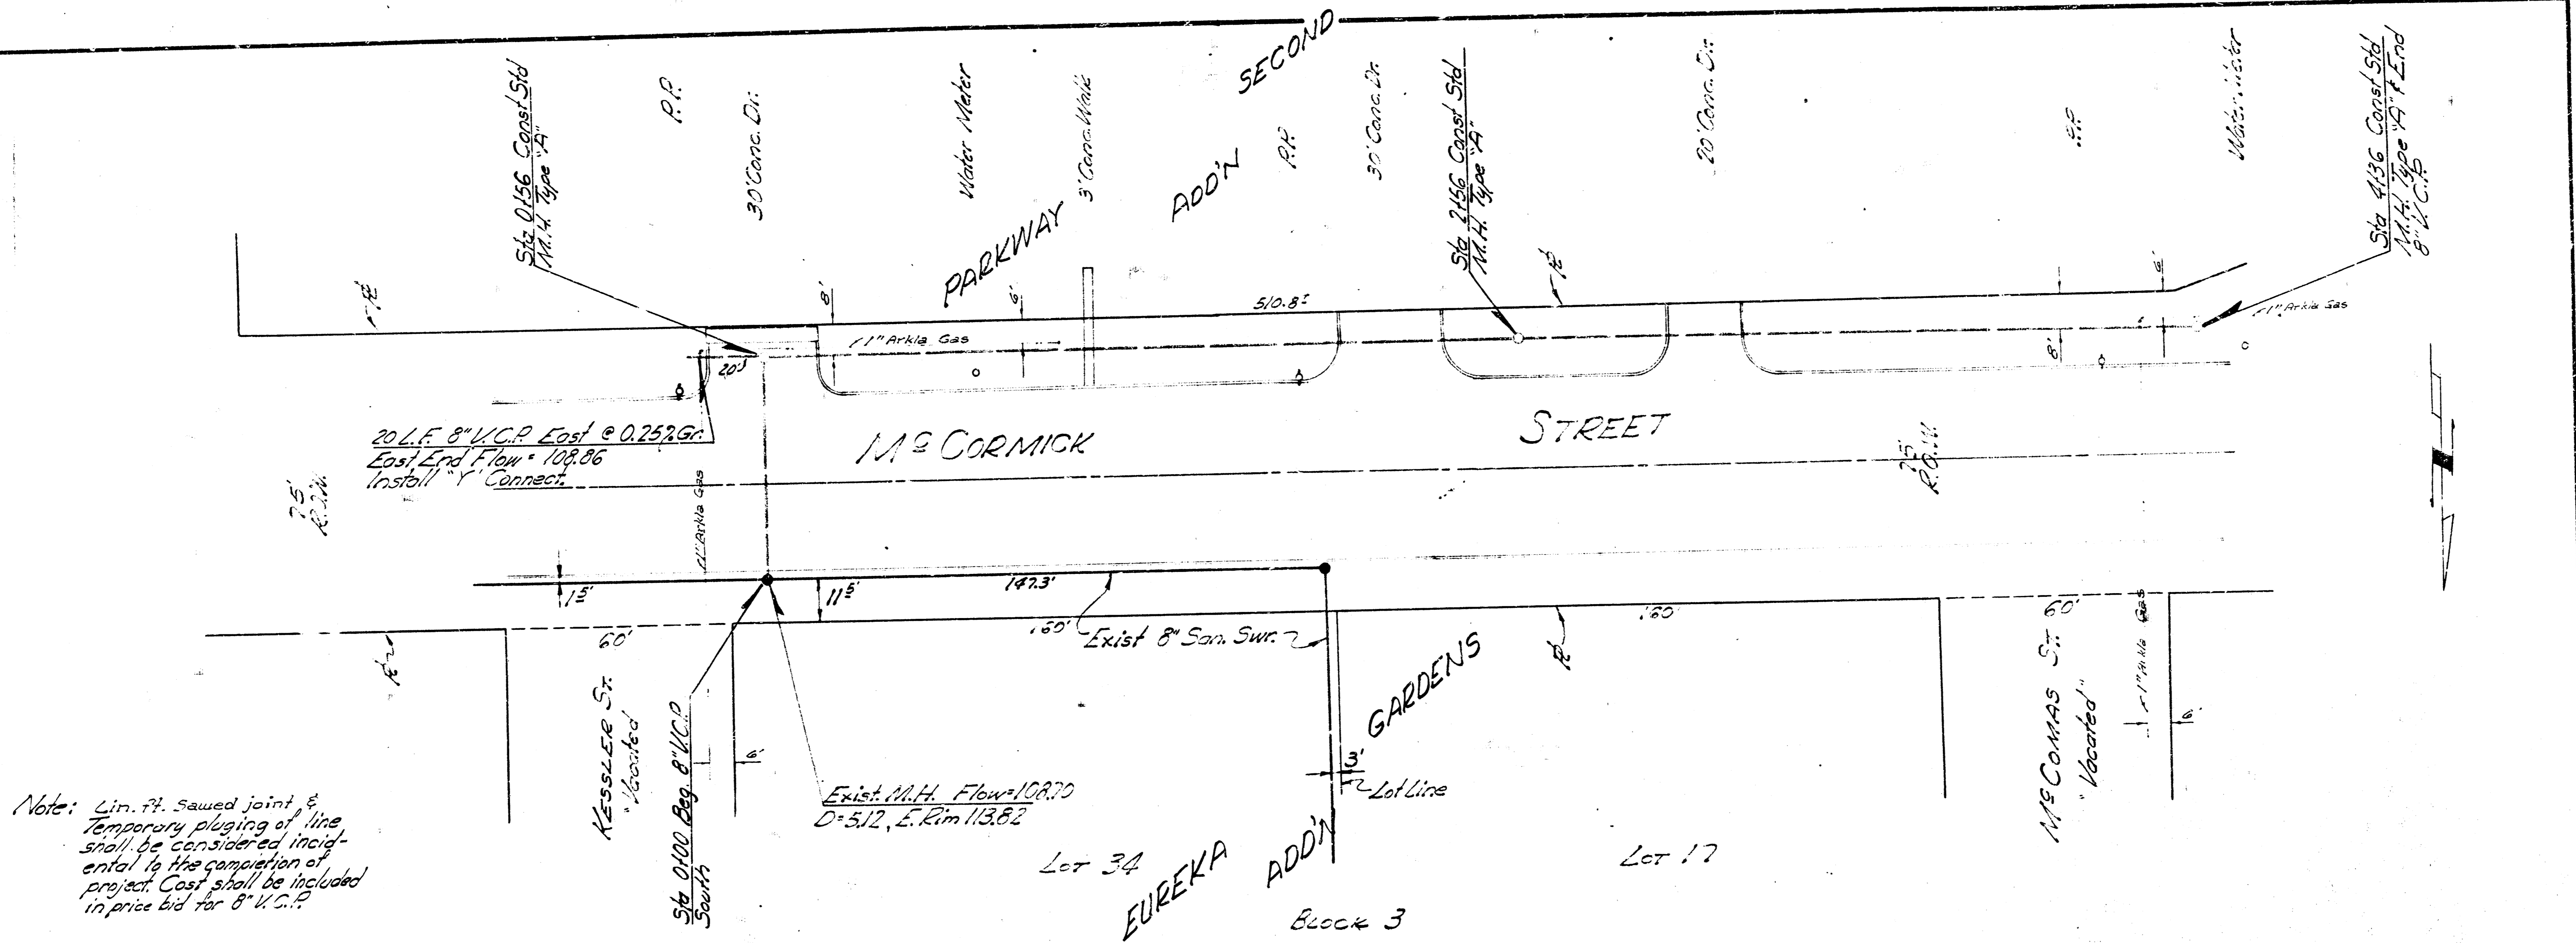

Note: Lin. ft. sawed joint & temporary plugging of line shall be considered incidental to the completion of project. Cost shall be included in price bid for 8" V.C.P.

B.M. 117.01 Standard W.L. West St. & U.S. 54 Hwy.

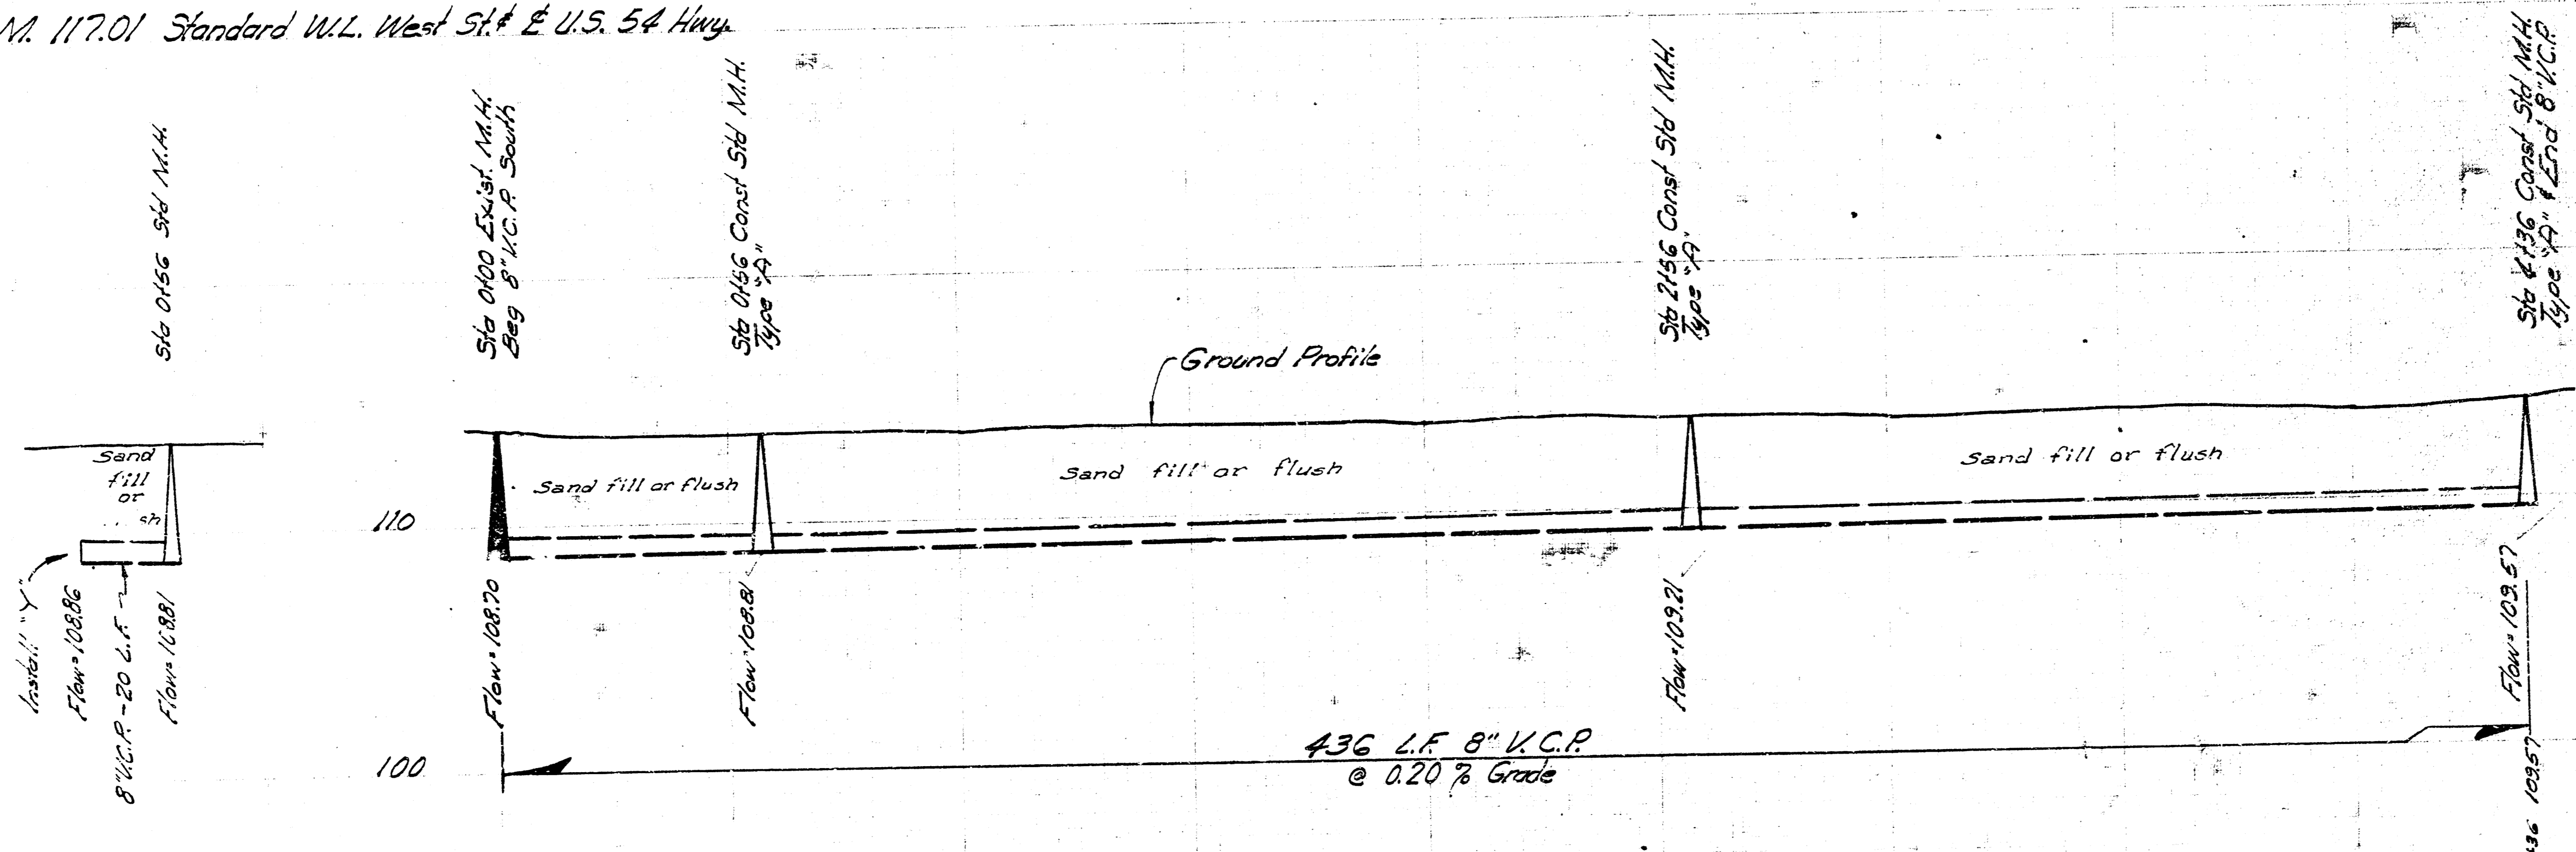

Scale: Plan 1" = 20'  
Profile 1" = 20' Horiz.  
1" = 4' Vert.

LAT 102, S.S. No. 22  
CITY OF WICHITA  
B.E. SMITH CITY ENGINEER  
1968 MARCH 1 PROJ. No. C27-60