


APPROVED BY  
J.H. CRIBBS

SCALE 1"=40'



NOTE TO CONTRACTOR:  
SHOW EXISTING PAVT' RS  
SHOWN & REPLACE, SHOWN  
IT TO BE INCLUDED IN PAVE BID  
FOR PAVT' REPAIR

Sta 0+00 Existing  
M.H. 8" V.C.P.

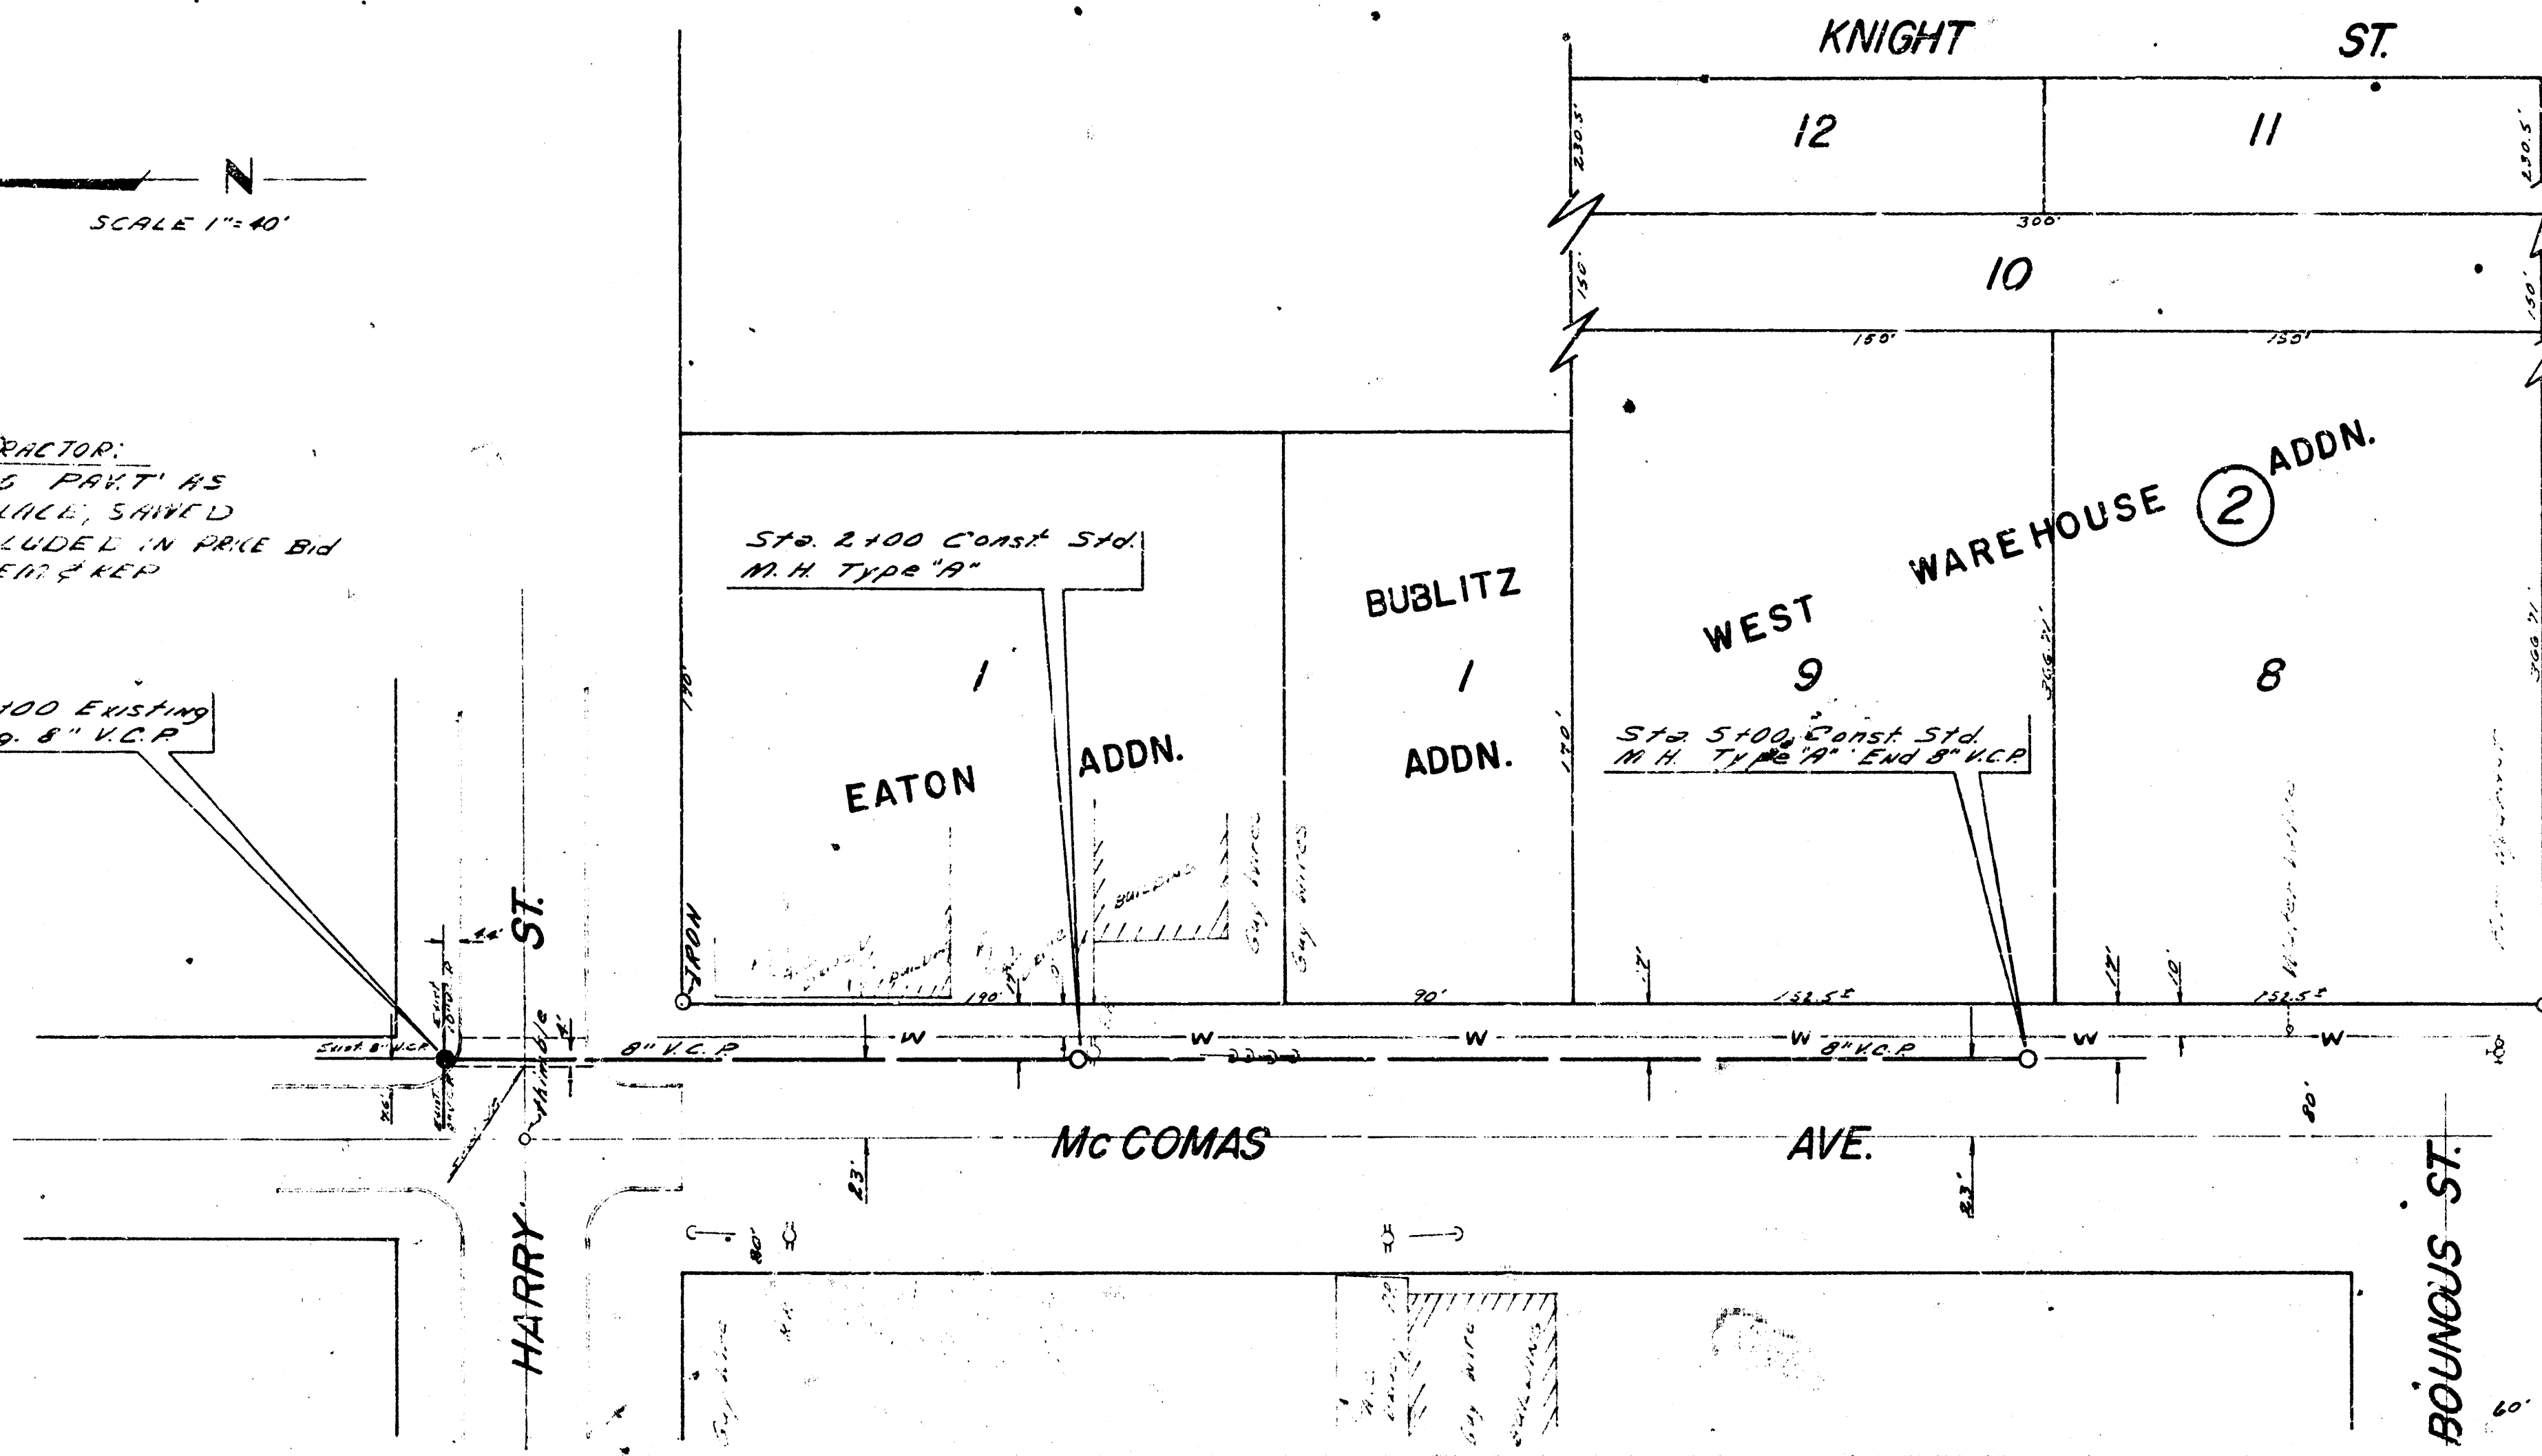

B.M. 111.03 "R" IN RITCHIE, W. END S. RADIUS S.W.  
RADIUS HARRY & WEST.  
B.M. 111.04 "4" CUT TOP S. CURB HARRY 12.0 W.  
OF W. RADIUS HARRY & McCOMAS.

PLAN SCALE 1"=40'  
PROFILE HOB. 1"=40'  
PROFILE VERT. 1"=4'

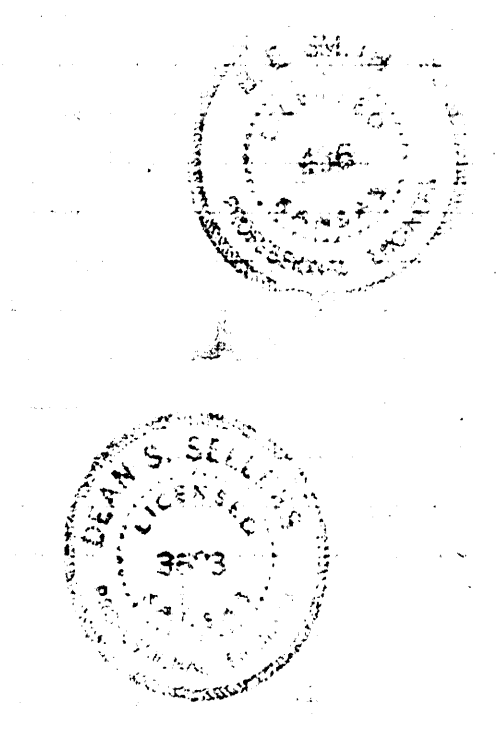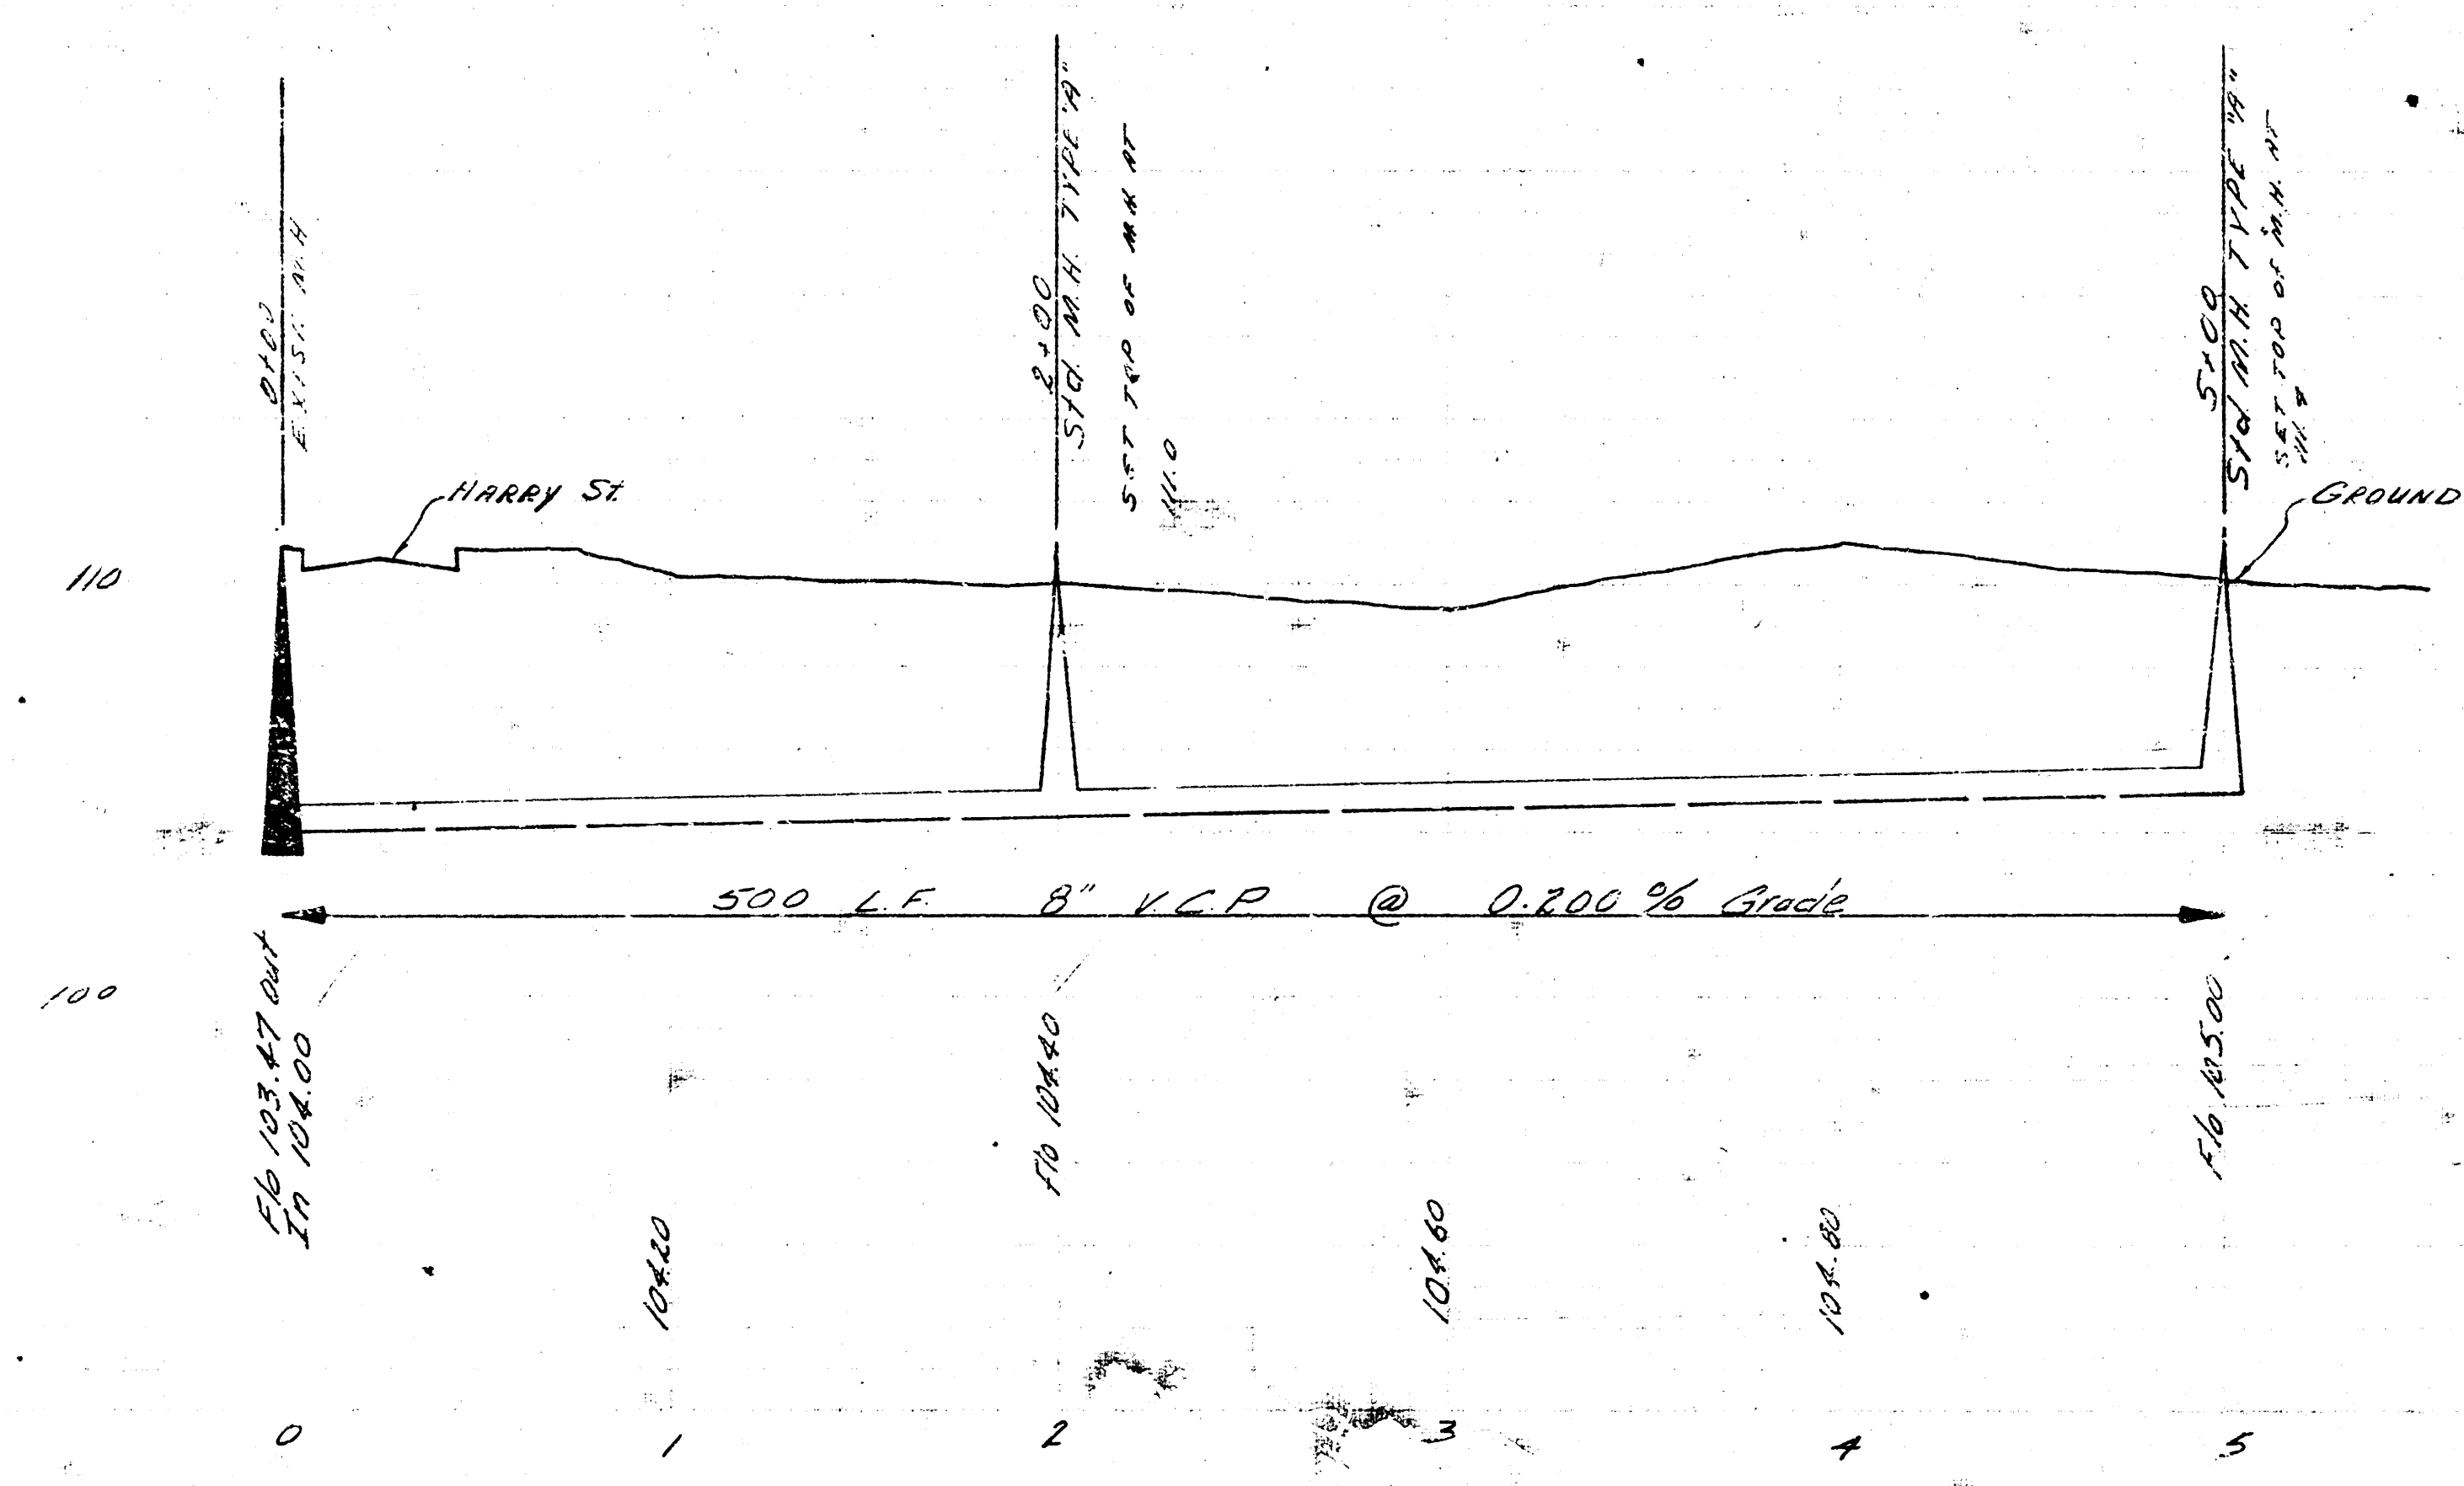

LAT. 114 S.S. NO. 22  
B.E. SMITH CITY ENGINEER  
CITY OF WICHITA KANSAS  
DATE: MAY 1969 PROJ. C29-II