

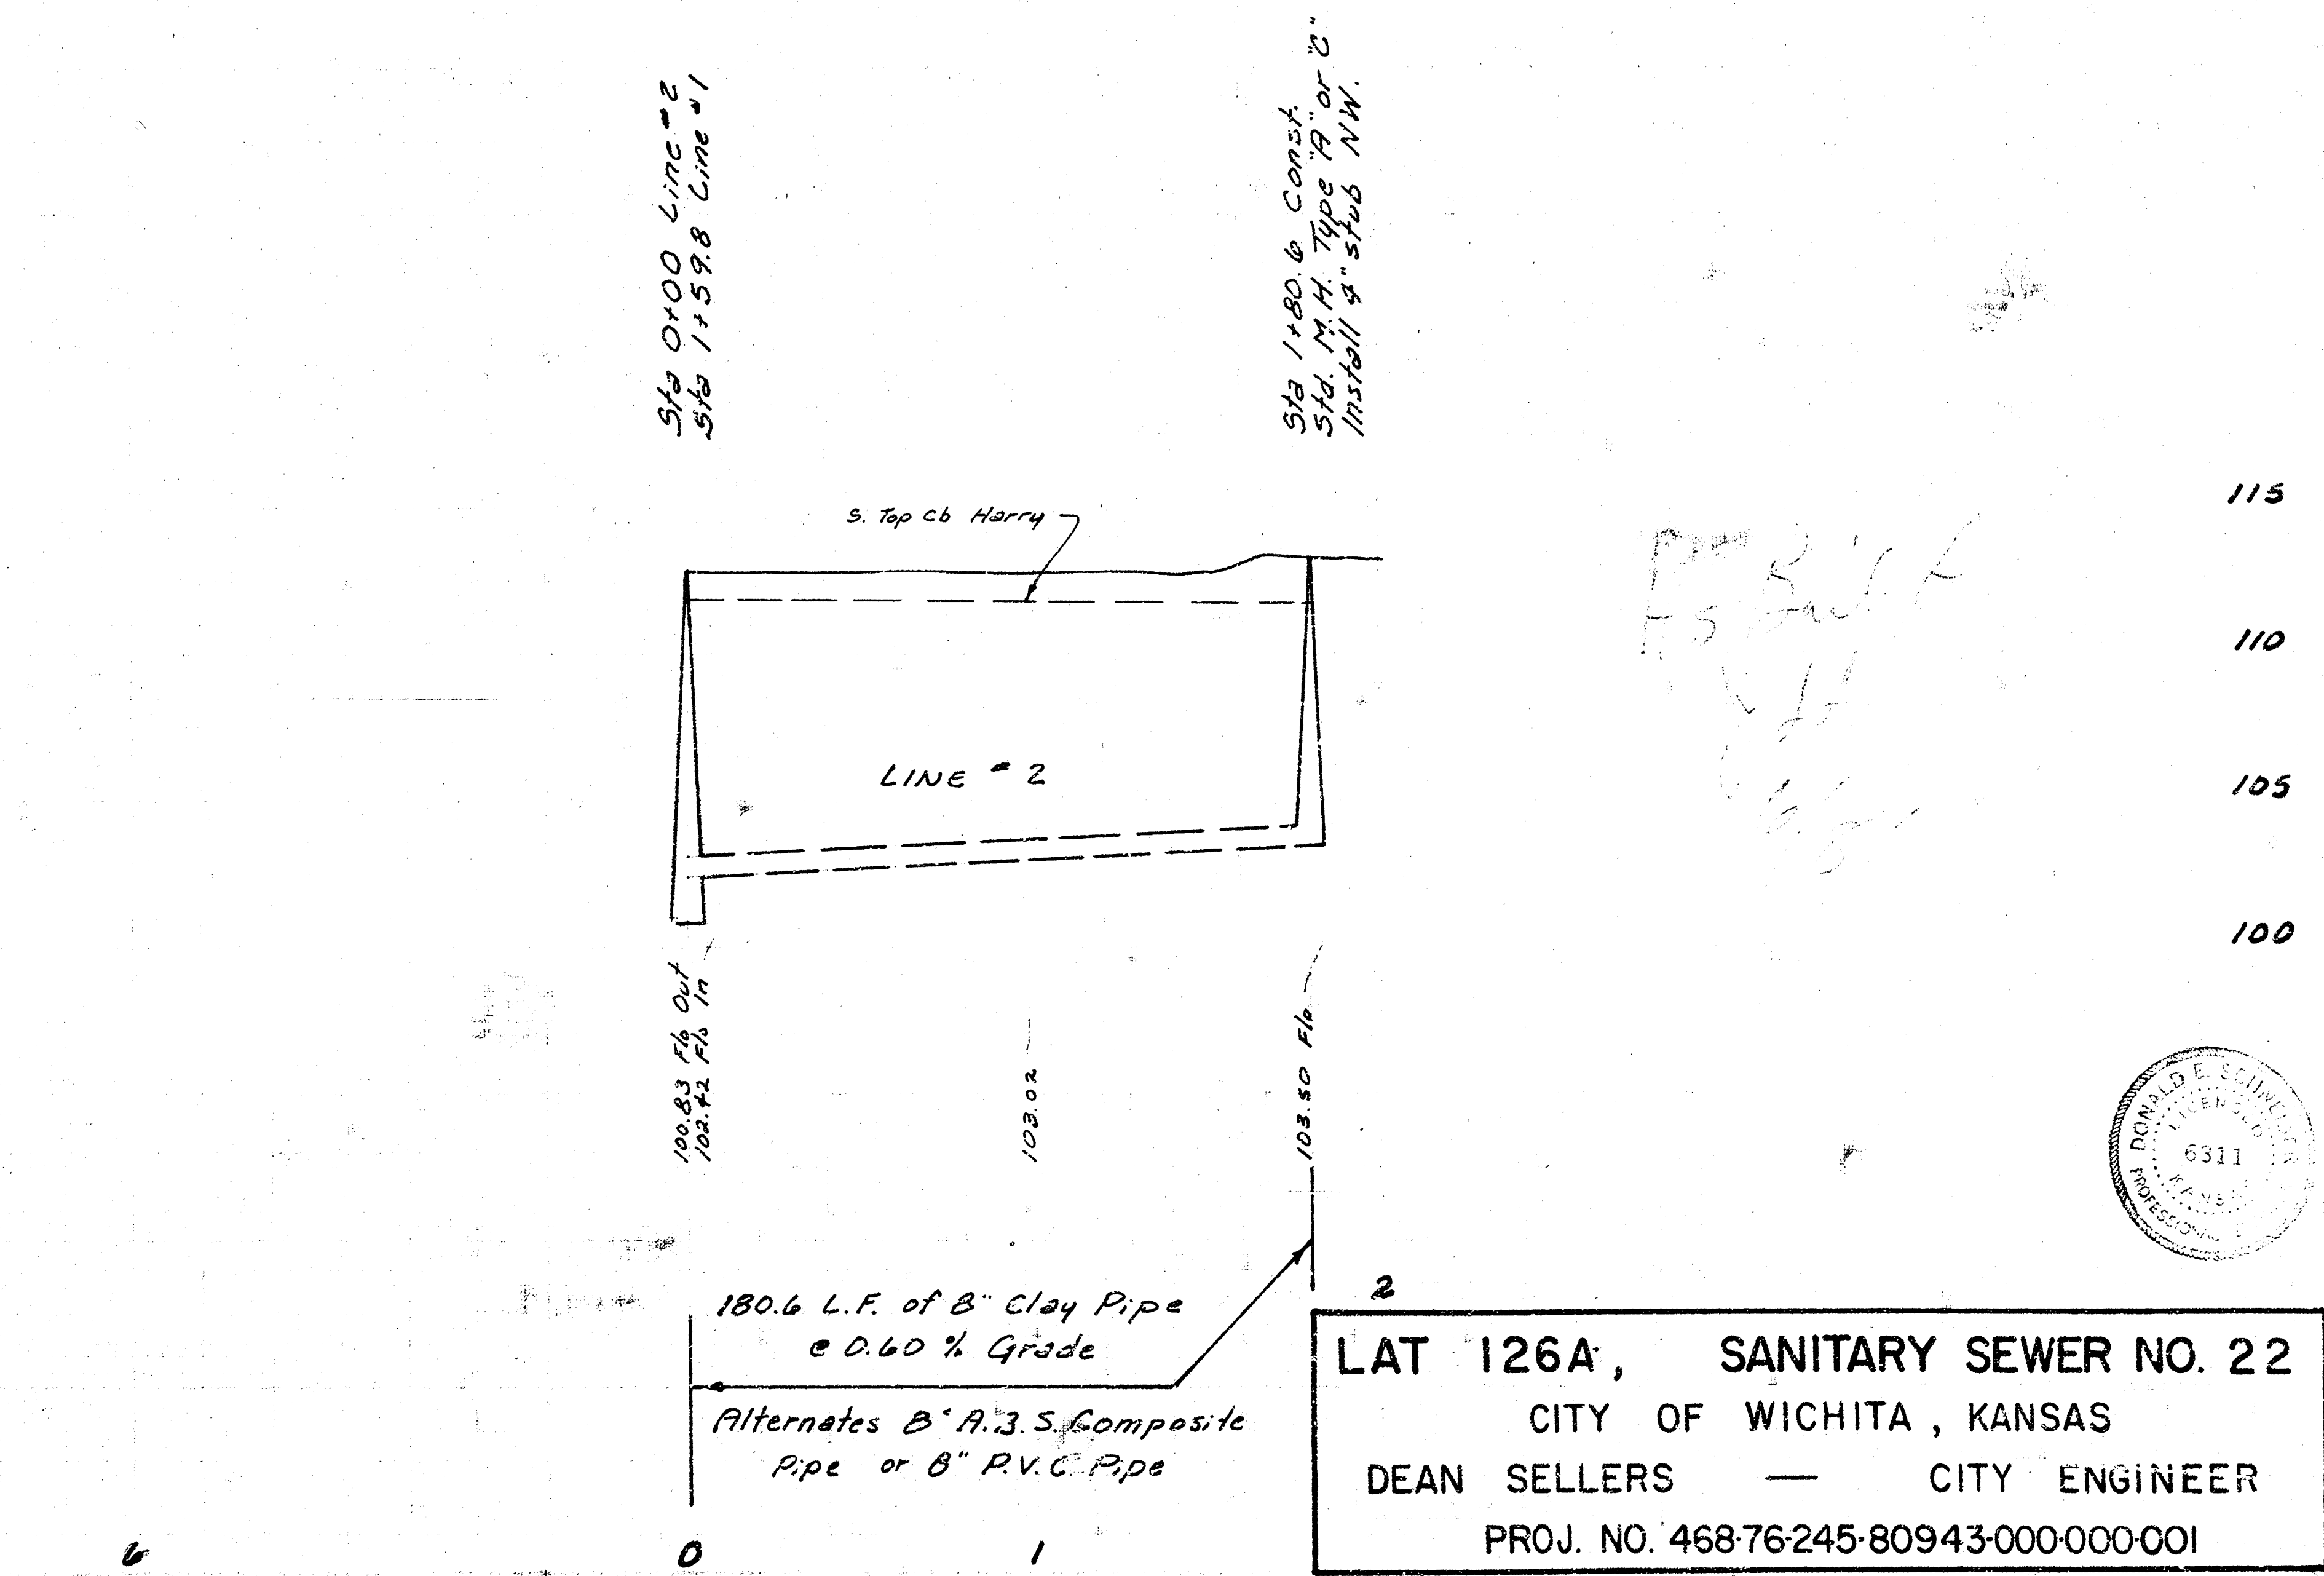
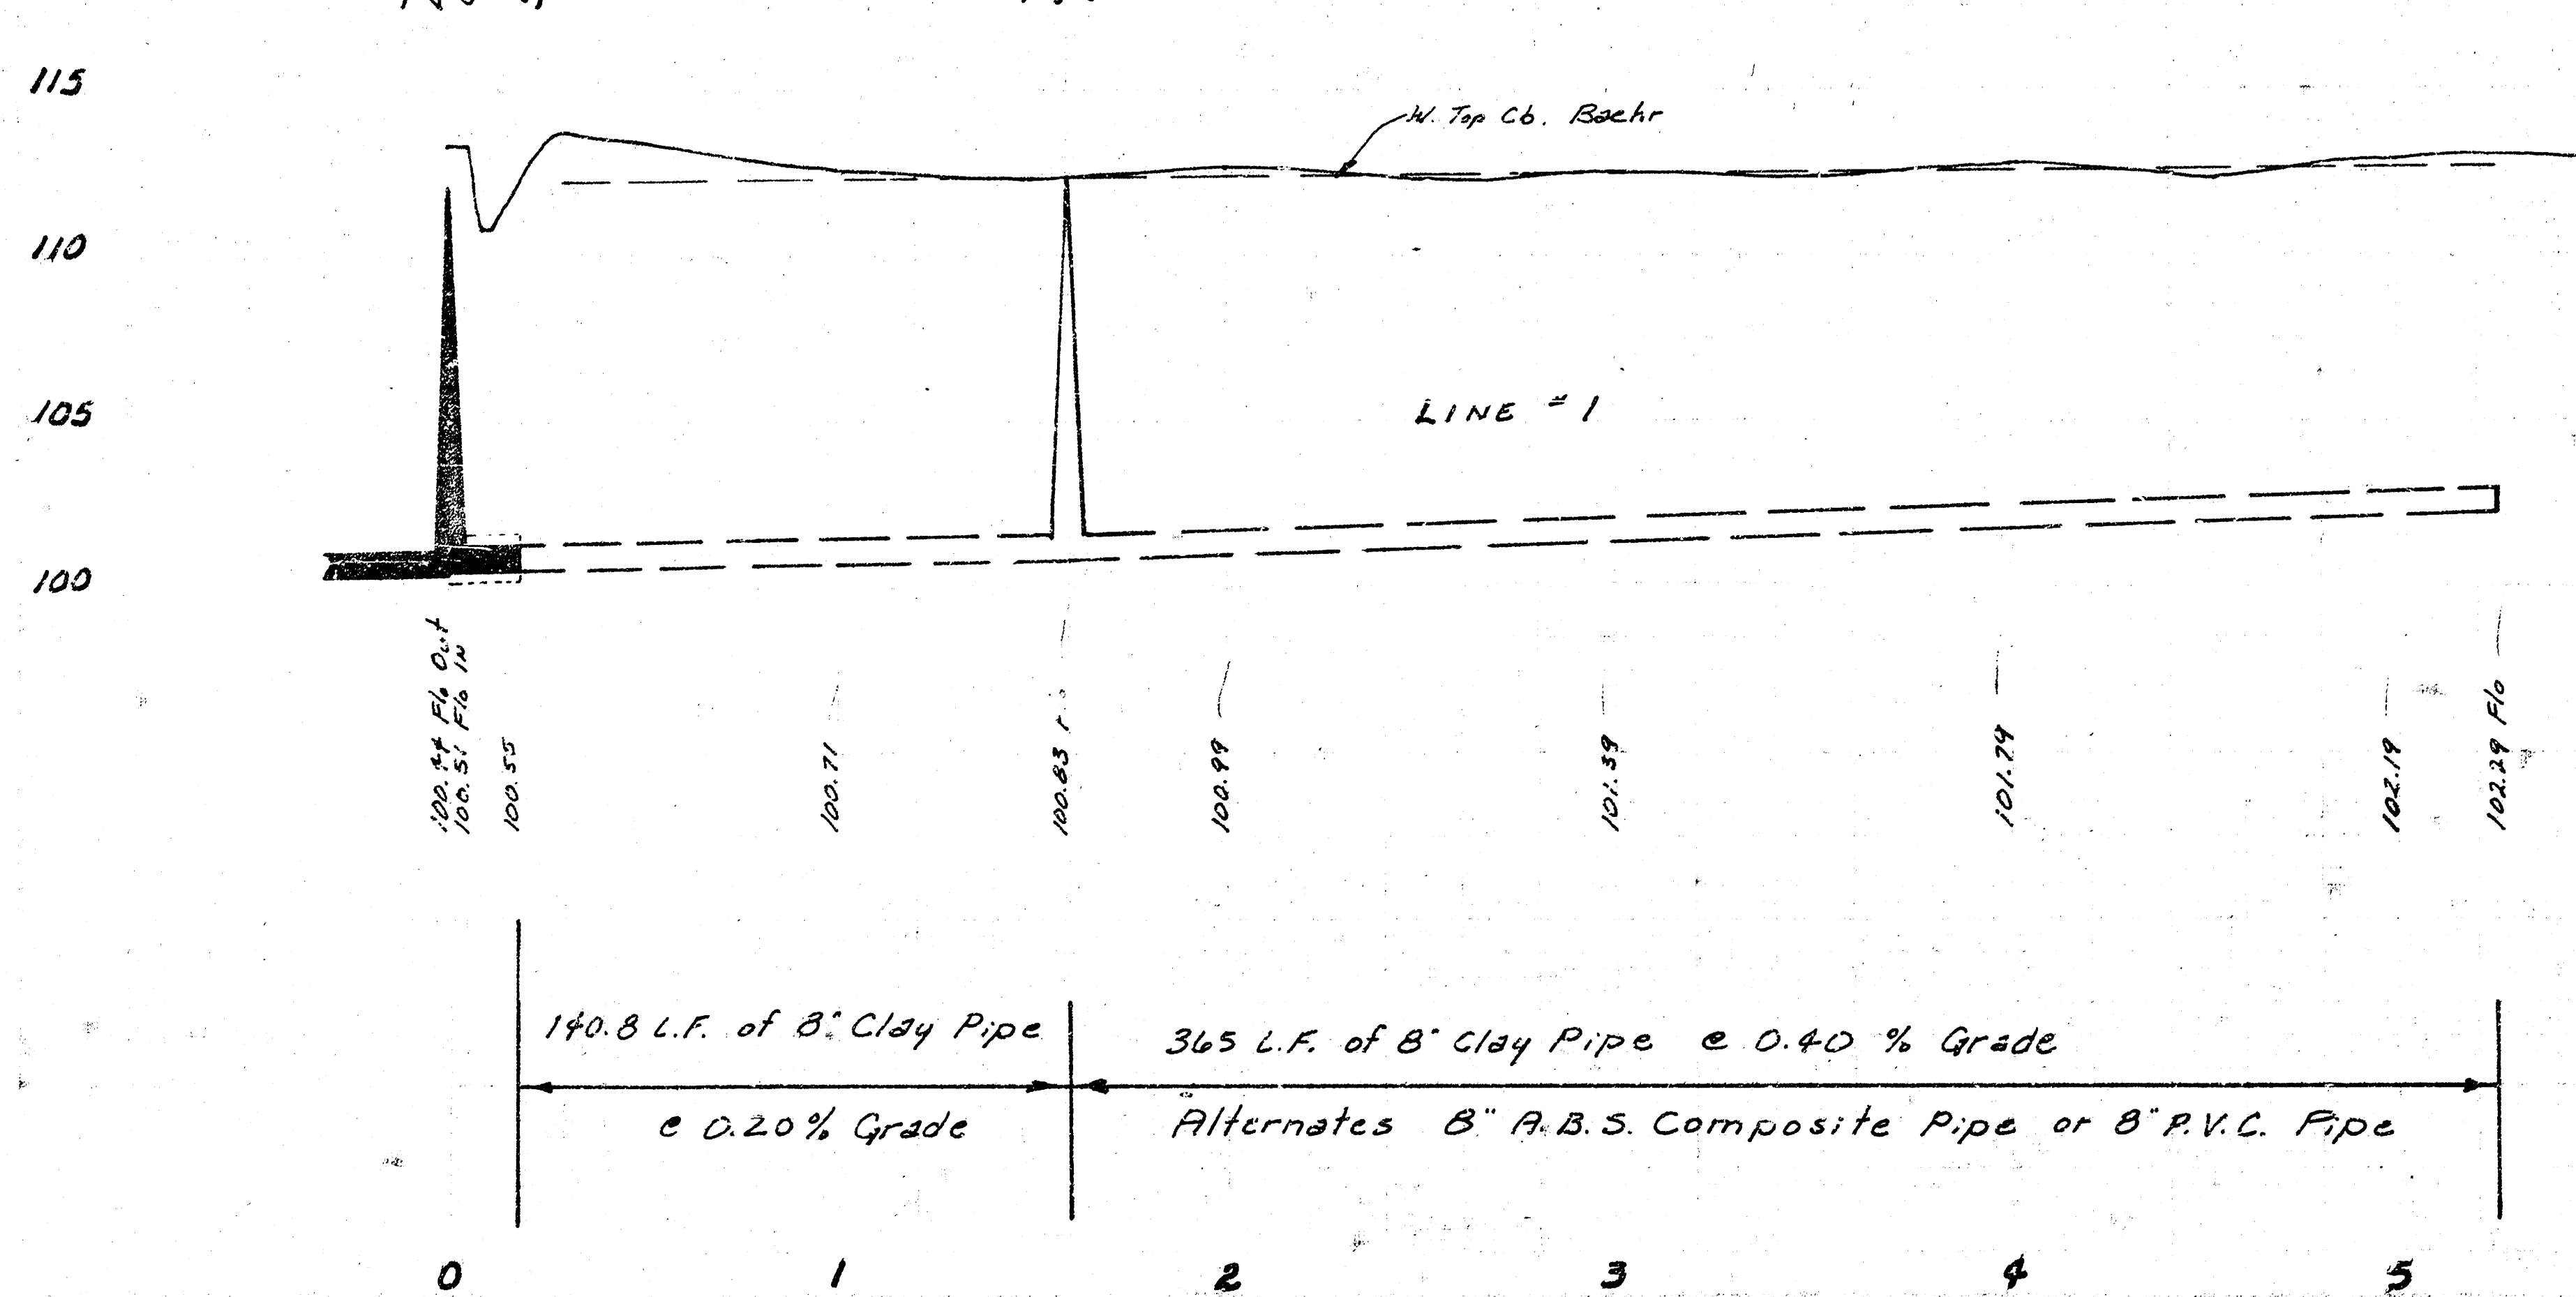


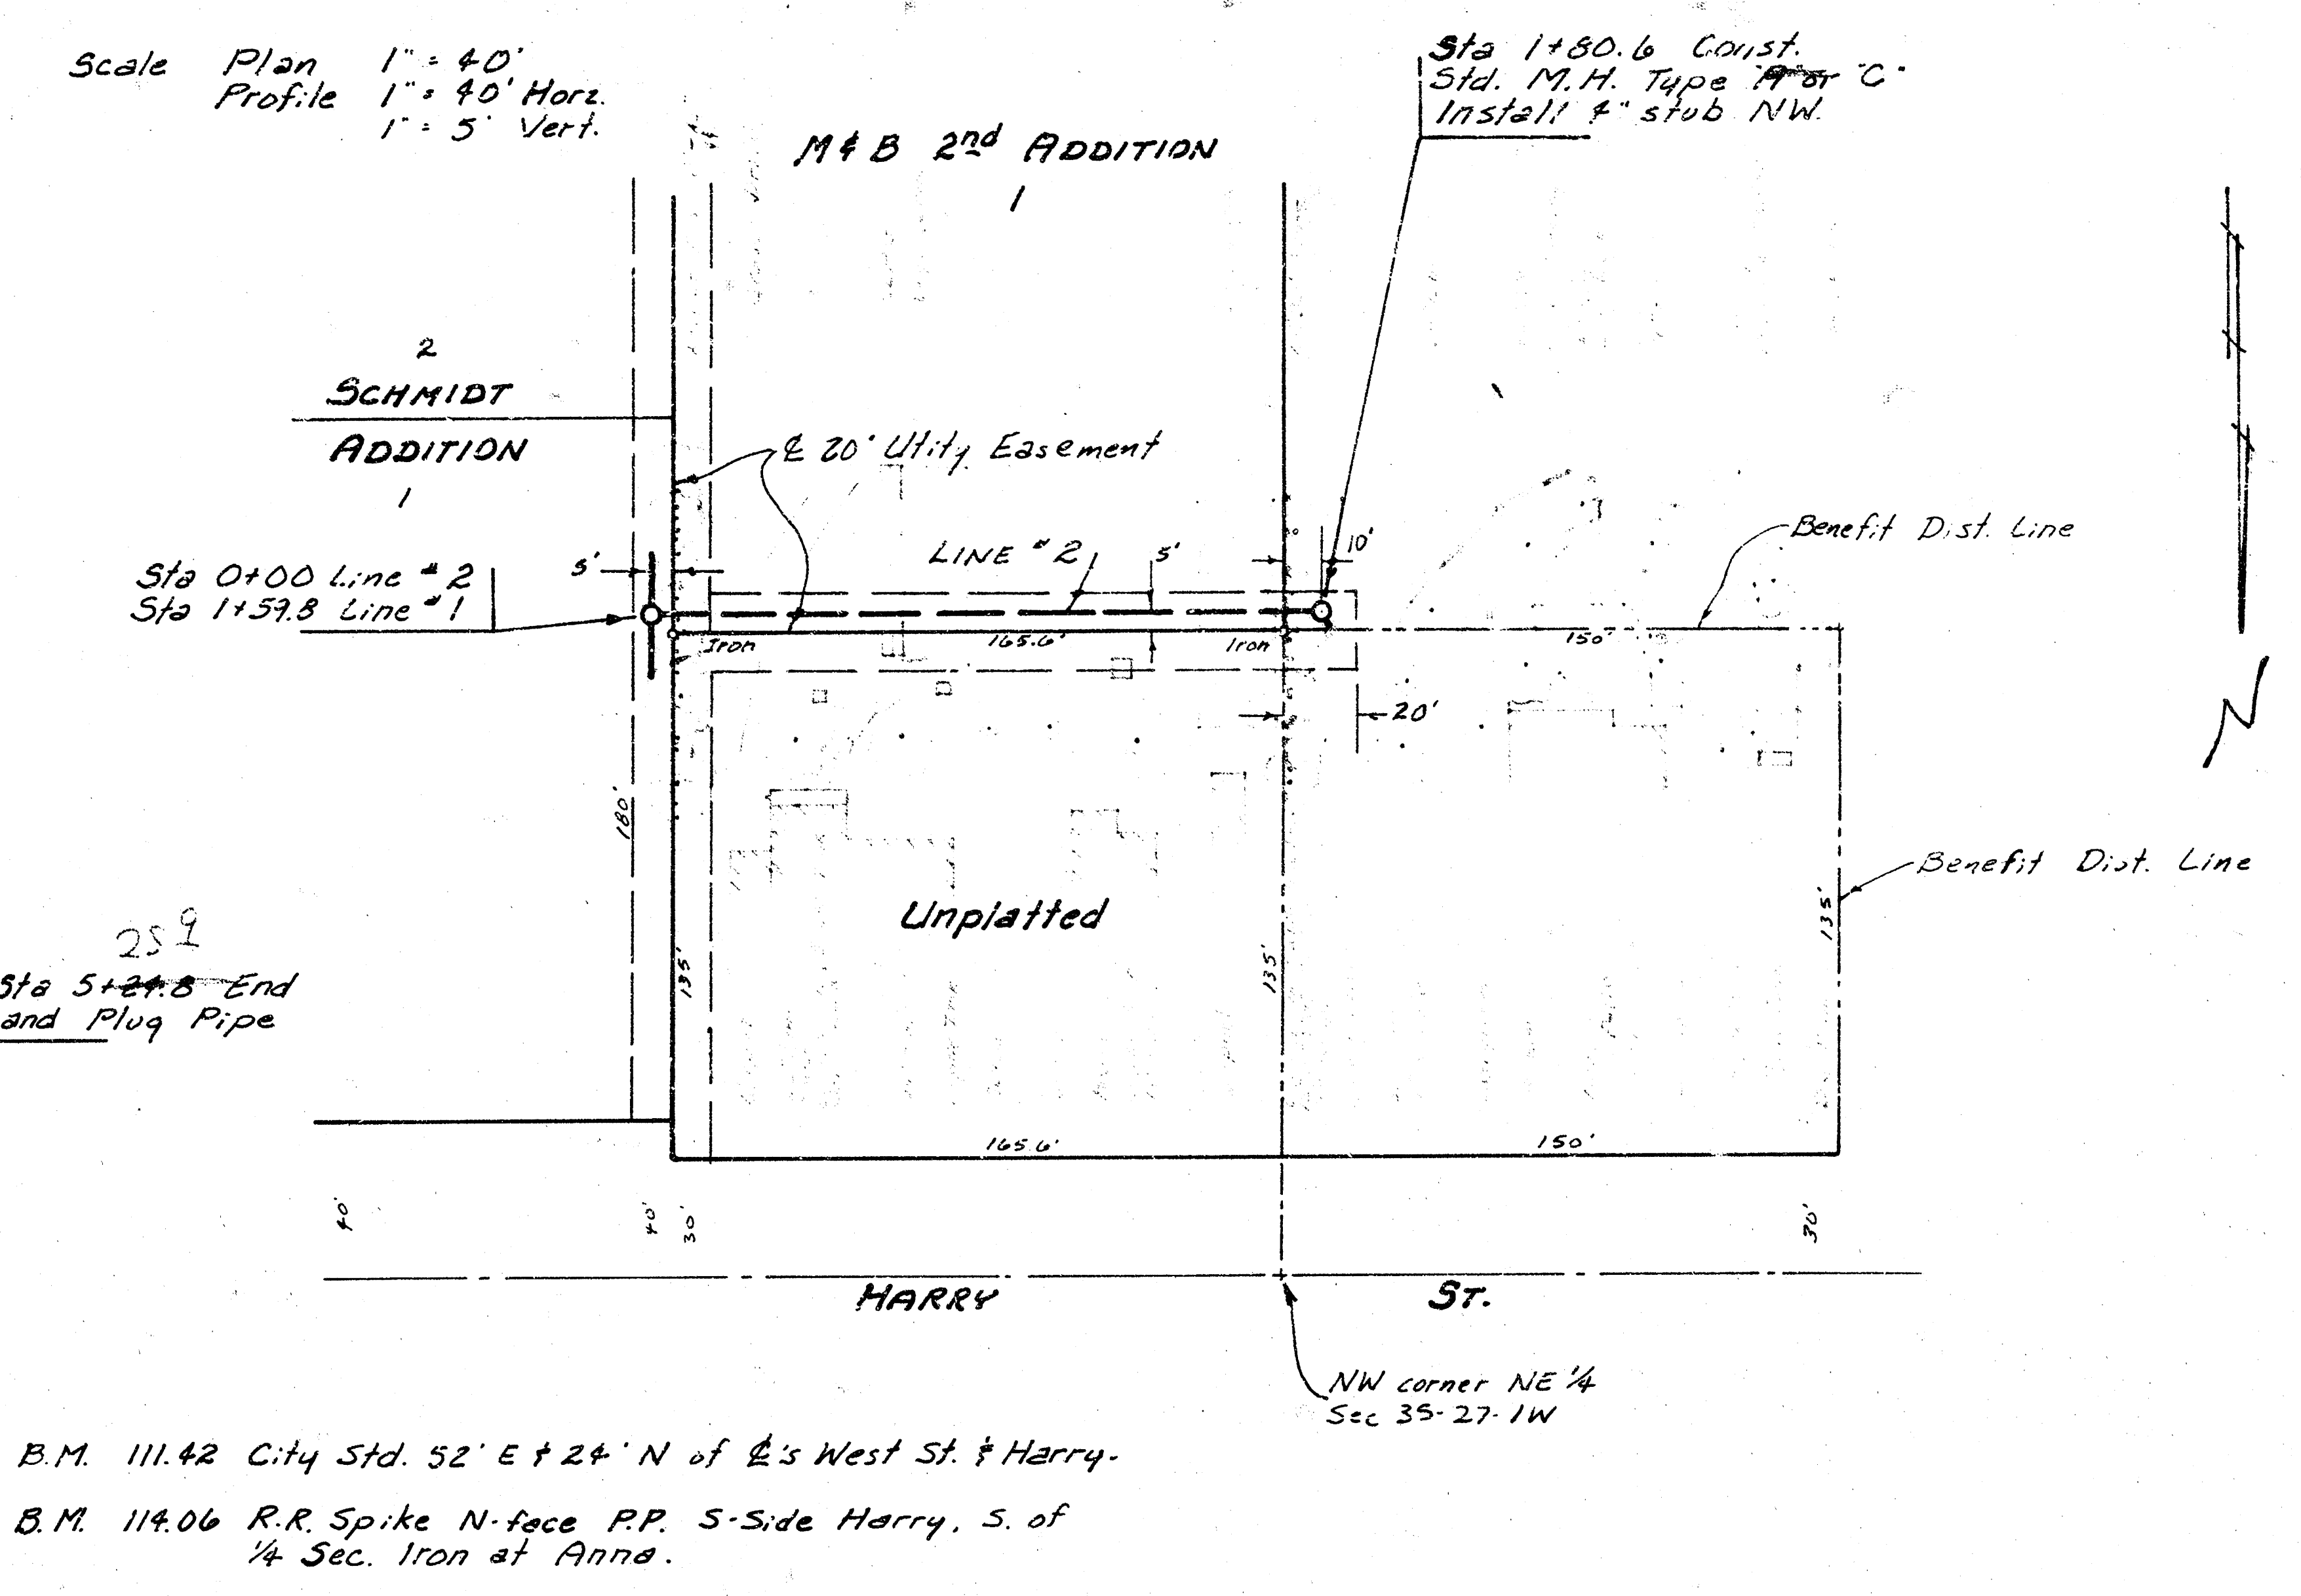

LAT 126A, SANITARY SEWER NO. 22
 CITY OF WICHITA, KANSAS
 DEAN SELLERS — CITY ENGINEER
 PROJ. NO. 468-76-245-80943-000-000-001

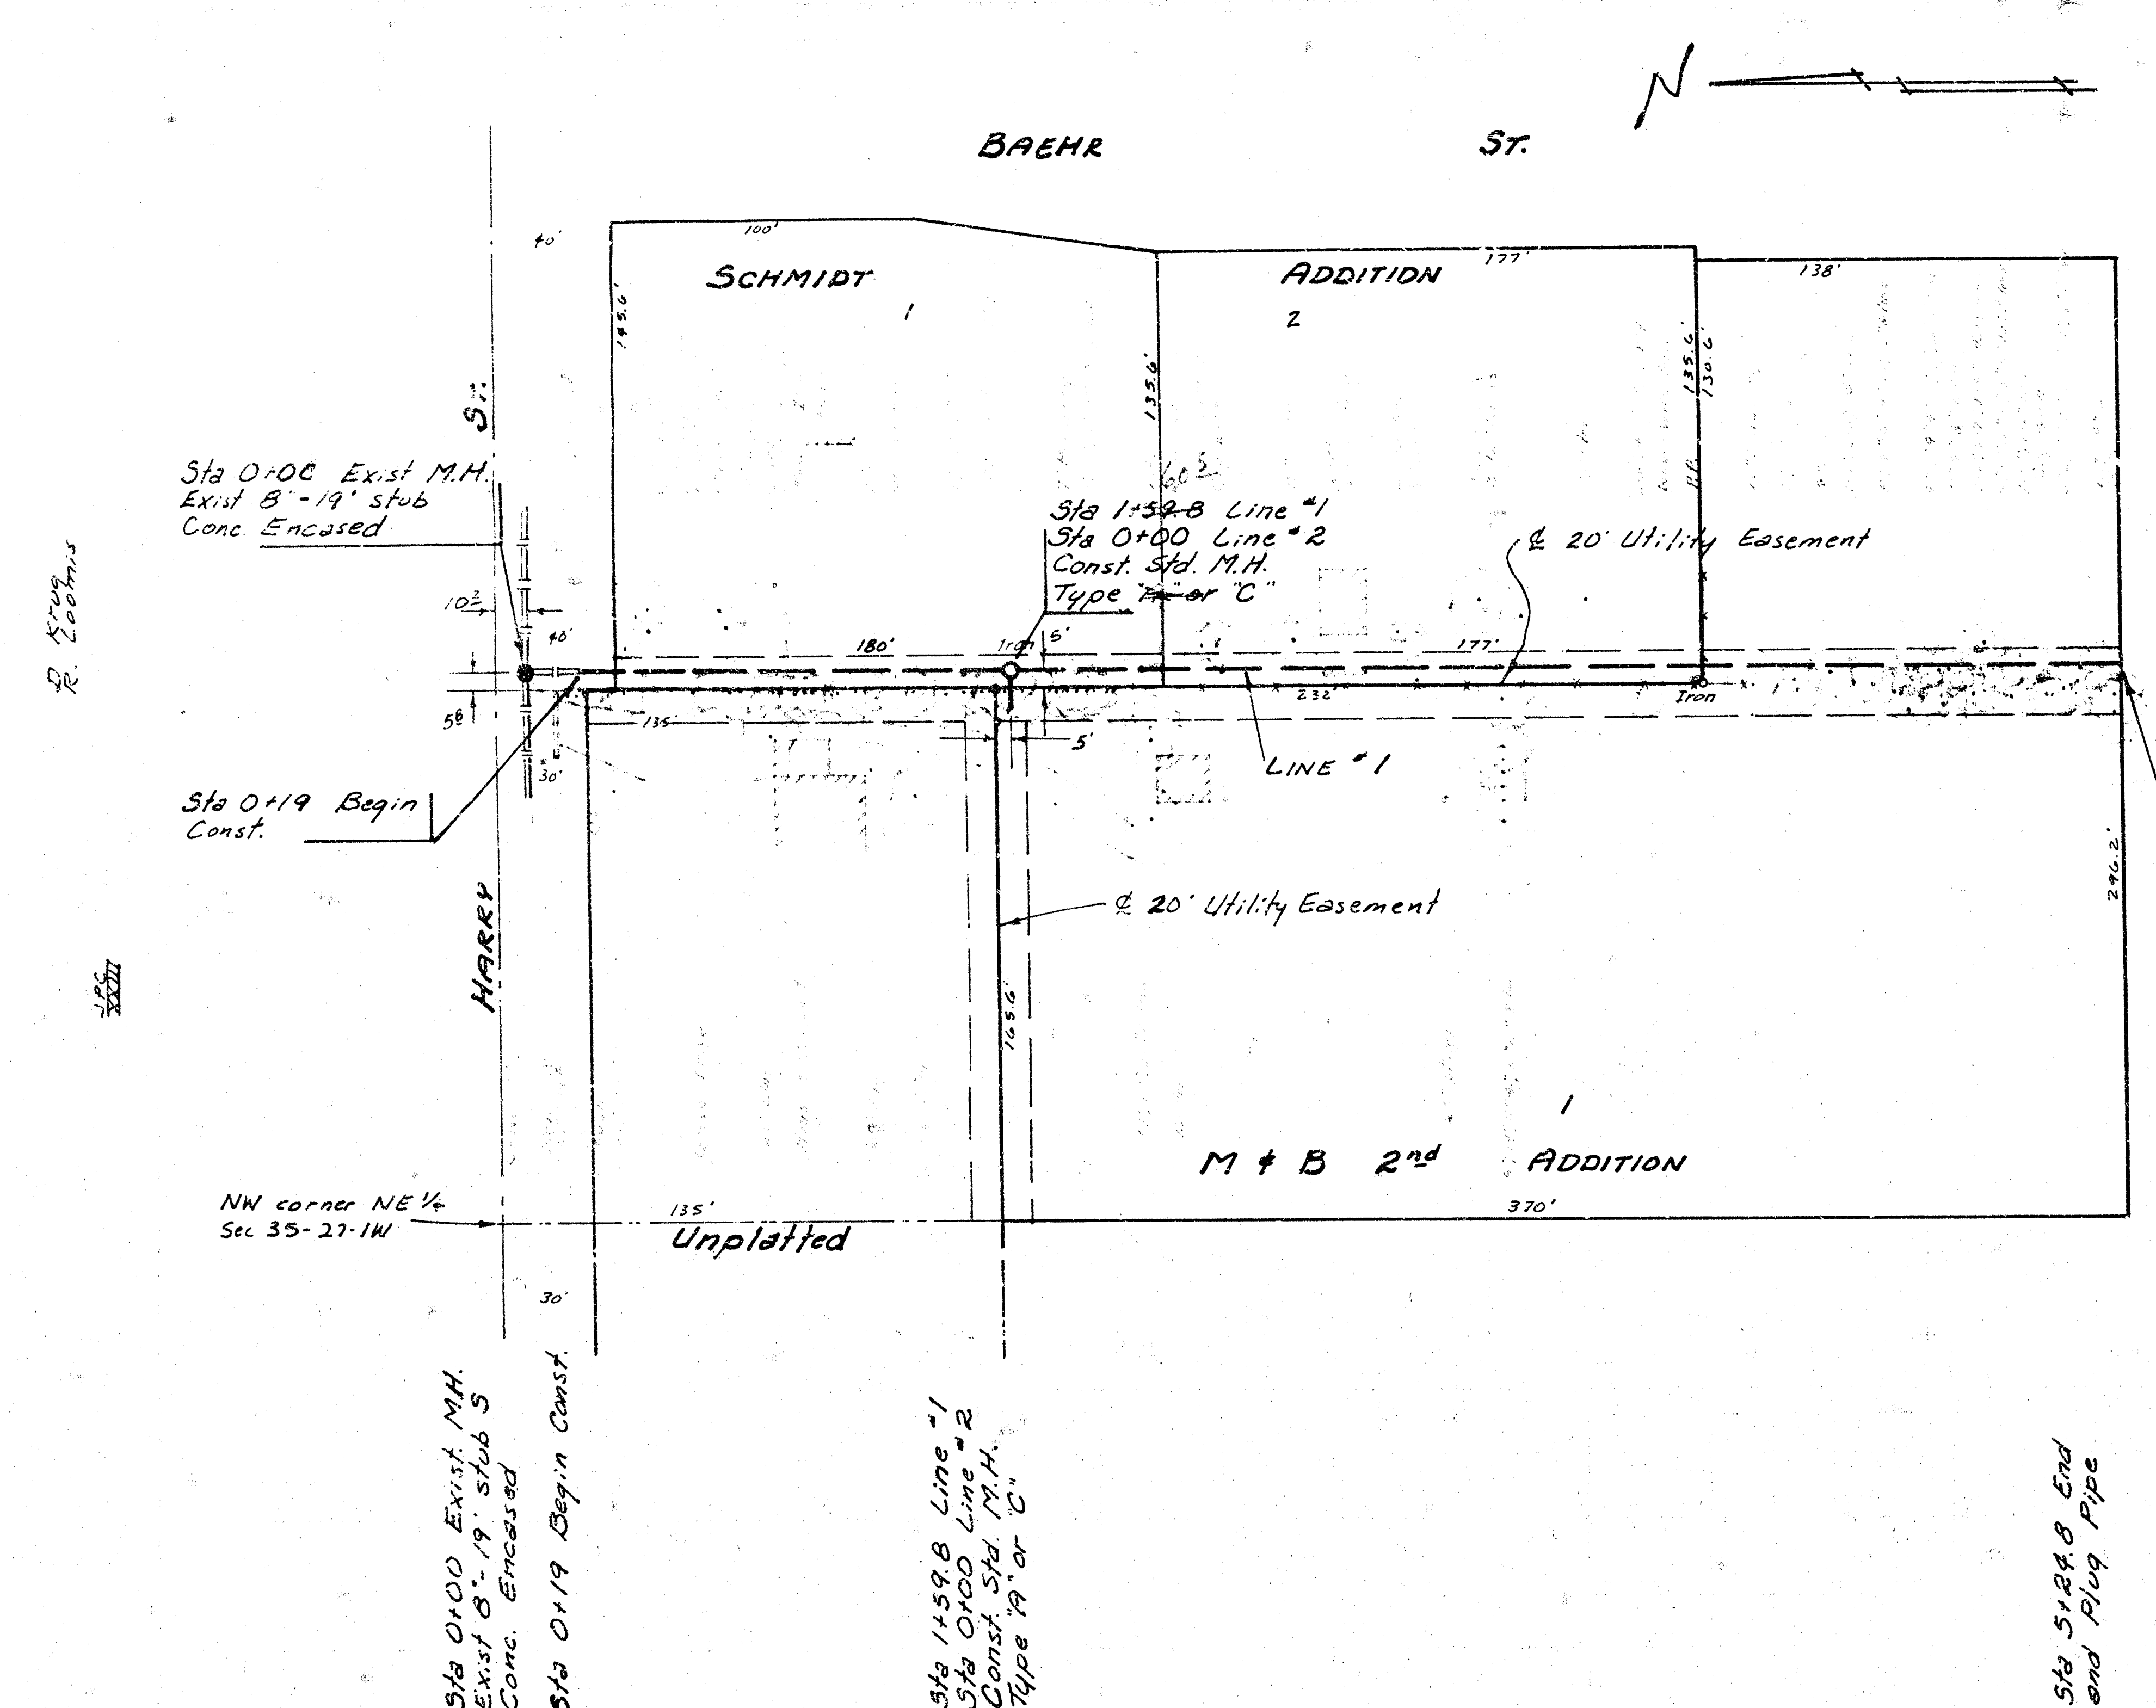