




LOCATION MAP
 LAT. 2 SAN. SEWER 22
 CITY OF WICHITA
 B.E. SMITH CITY ENGINEER PROJ. NO. C24-21

SURVEY: C. MILLS MAR 24 92
 DRAWN BY: F. DENNY
 CHECKED BY: CDE: 1935



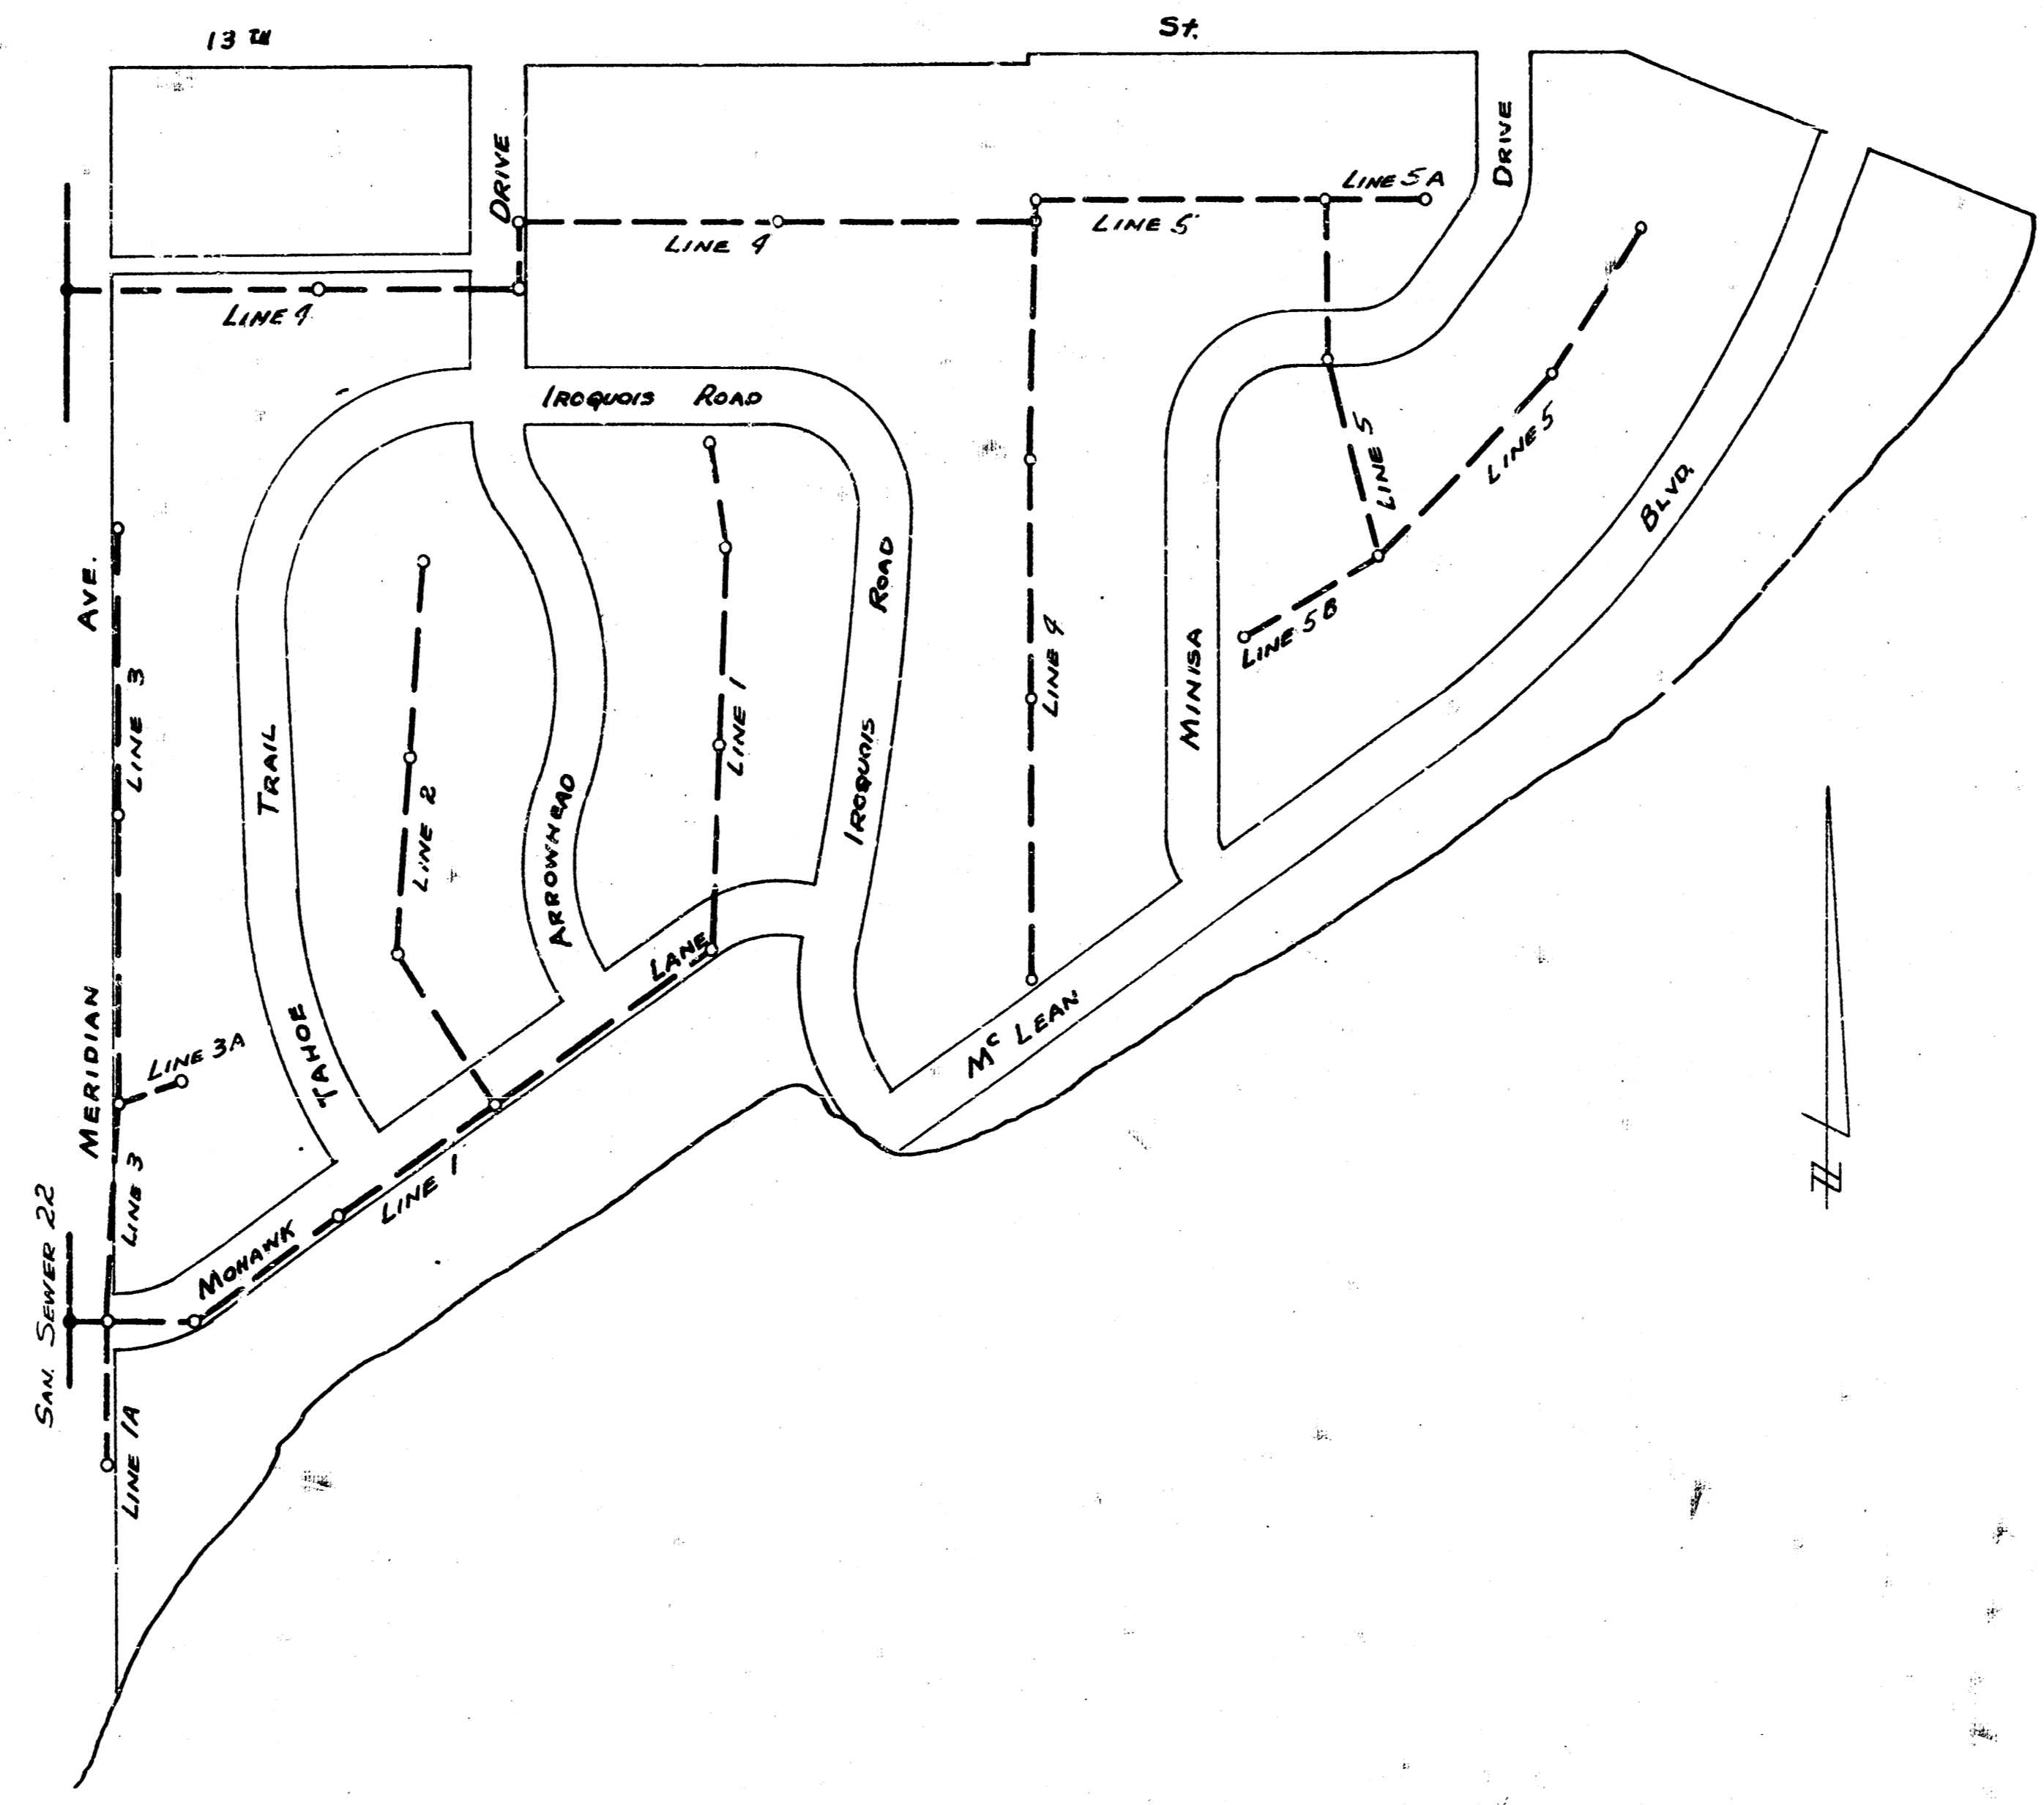


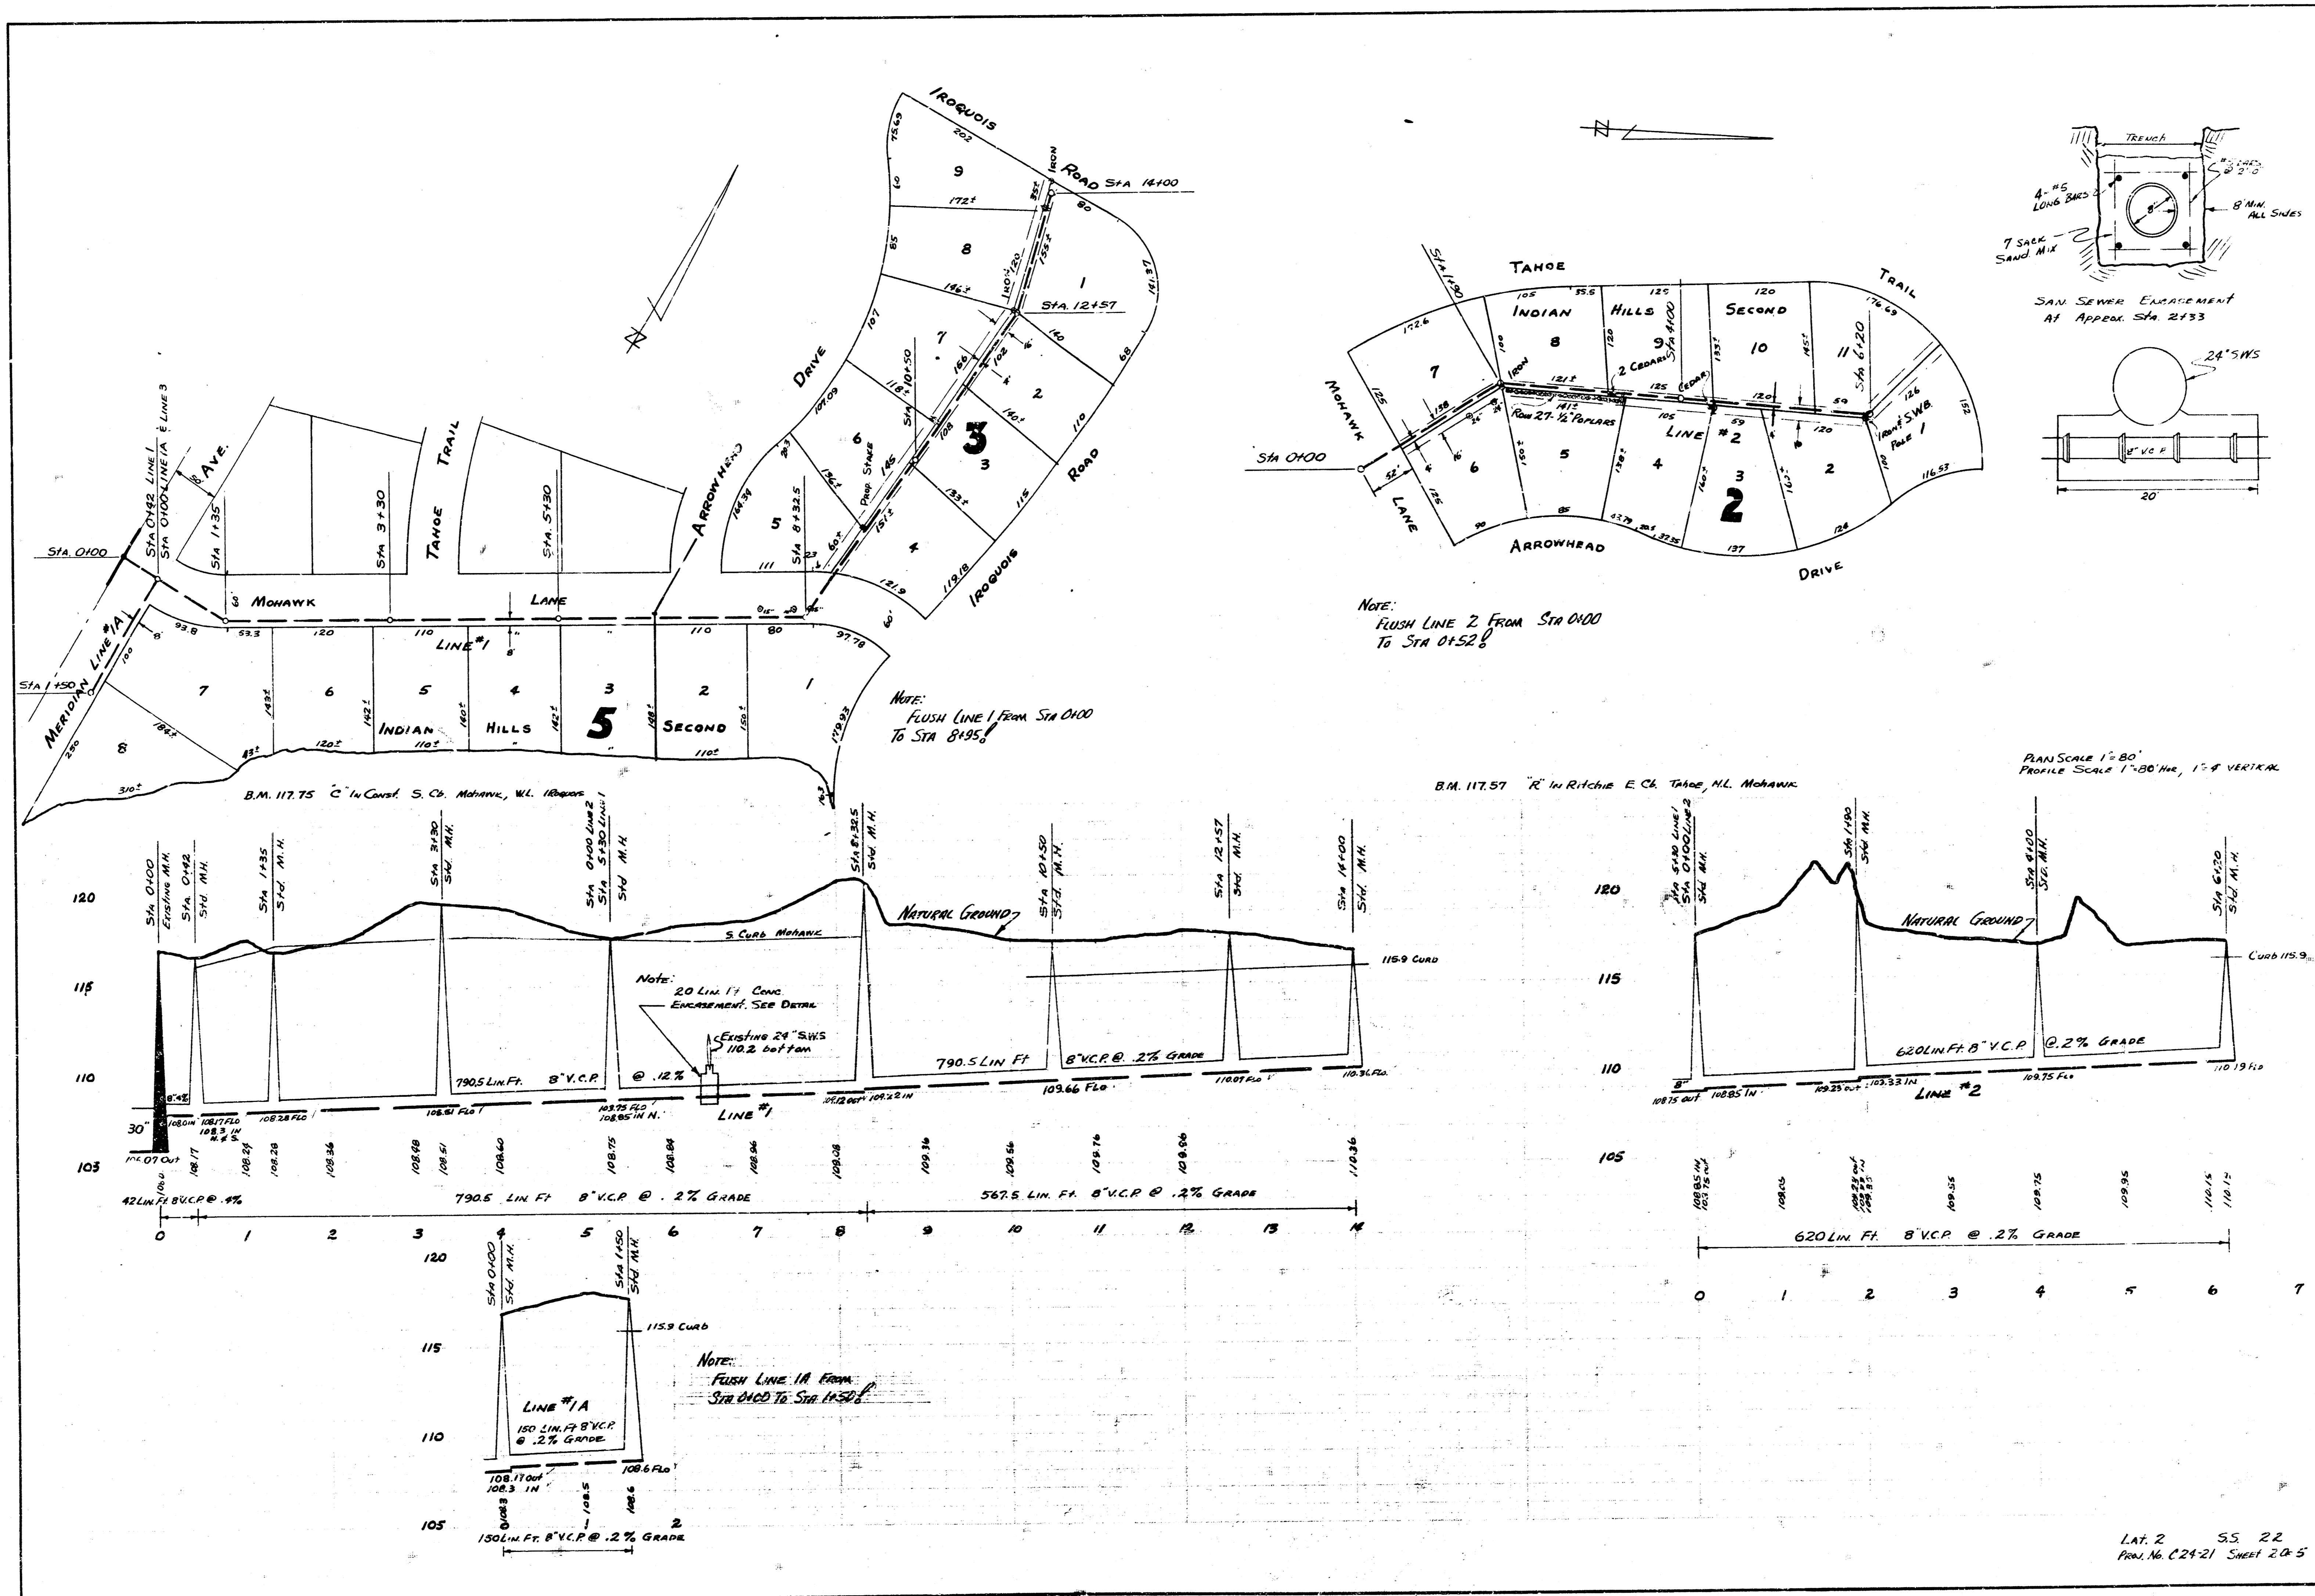

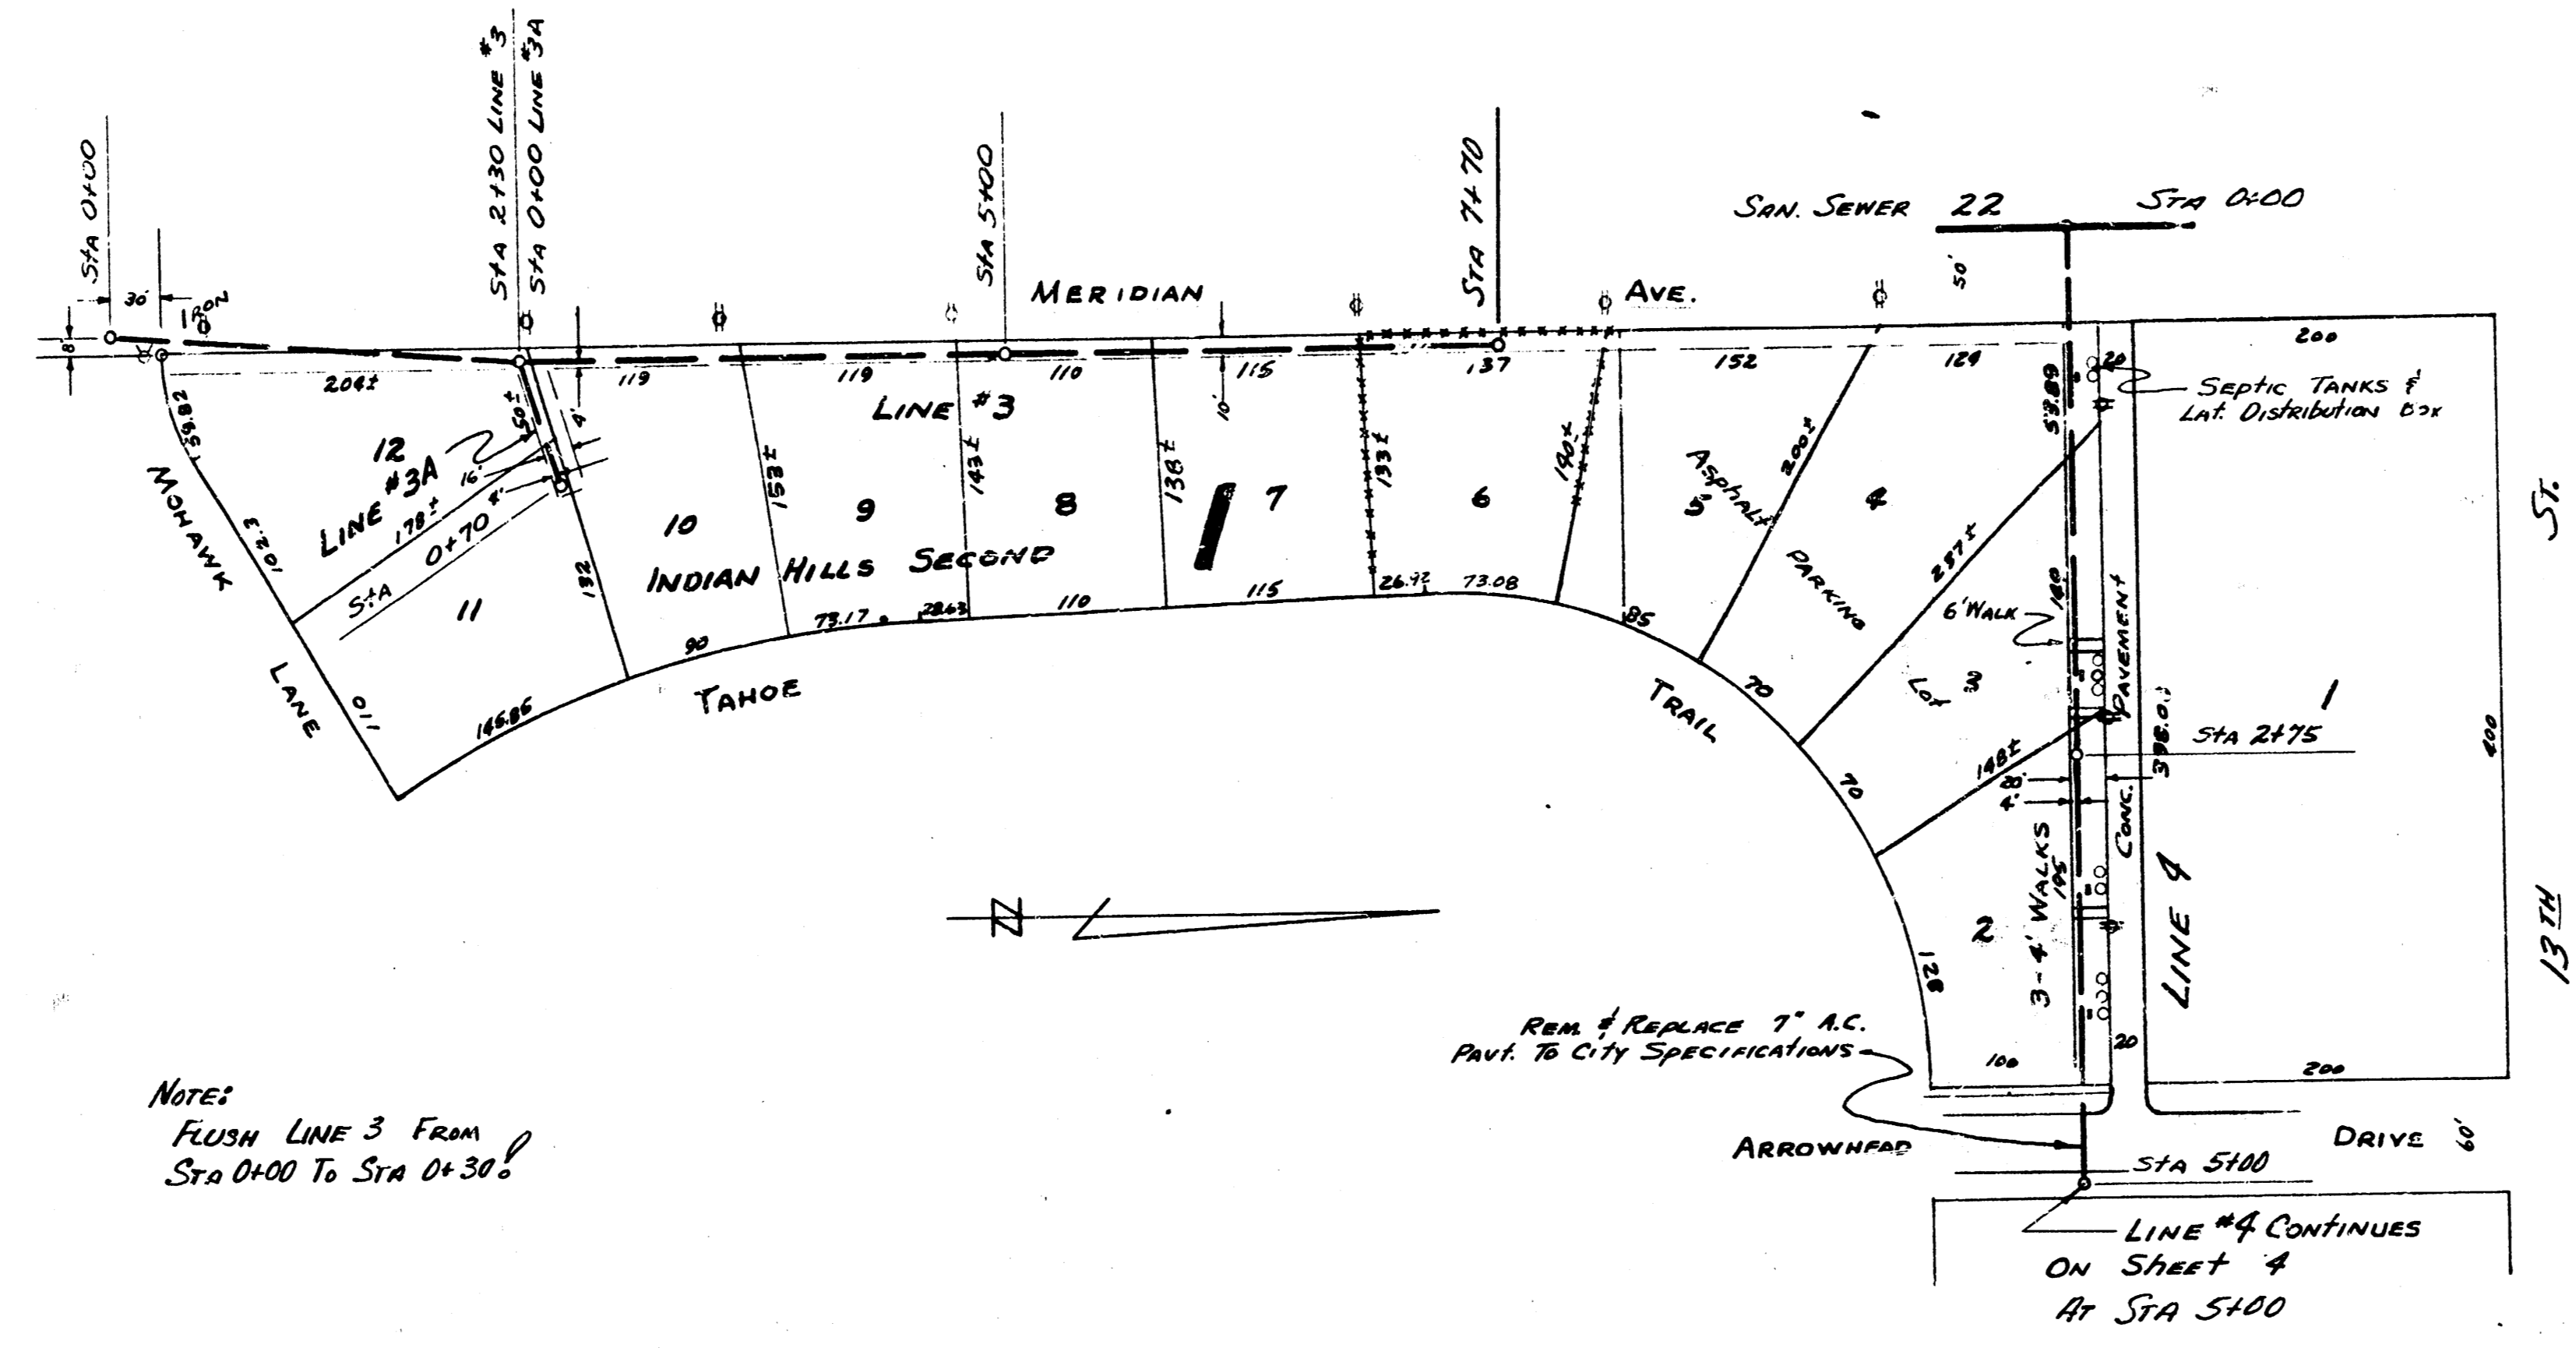


NOTE:
FLUSH LINE 4 FROM
STA 0+00 TO STA 5+00!

NOTE:
FLUSH LINE 3 FROM
STA 0+00 TO STA 4+30!

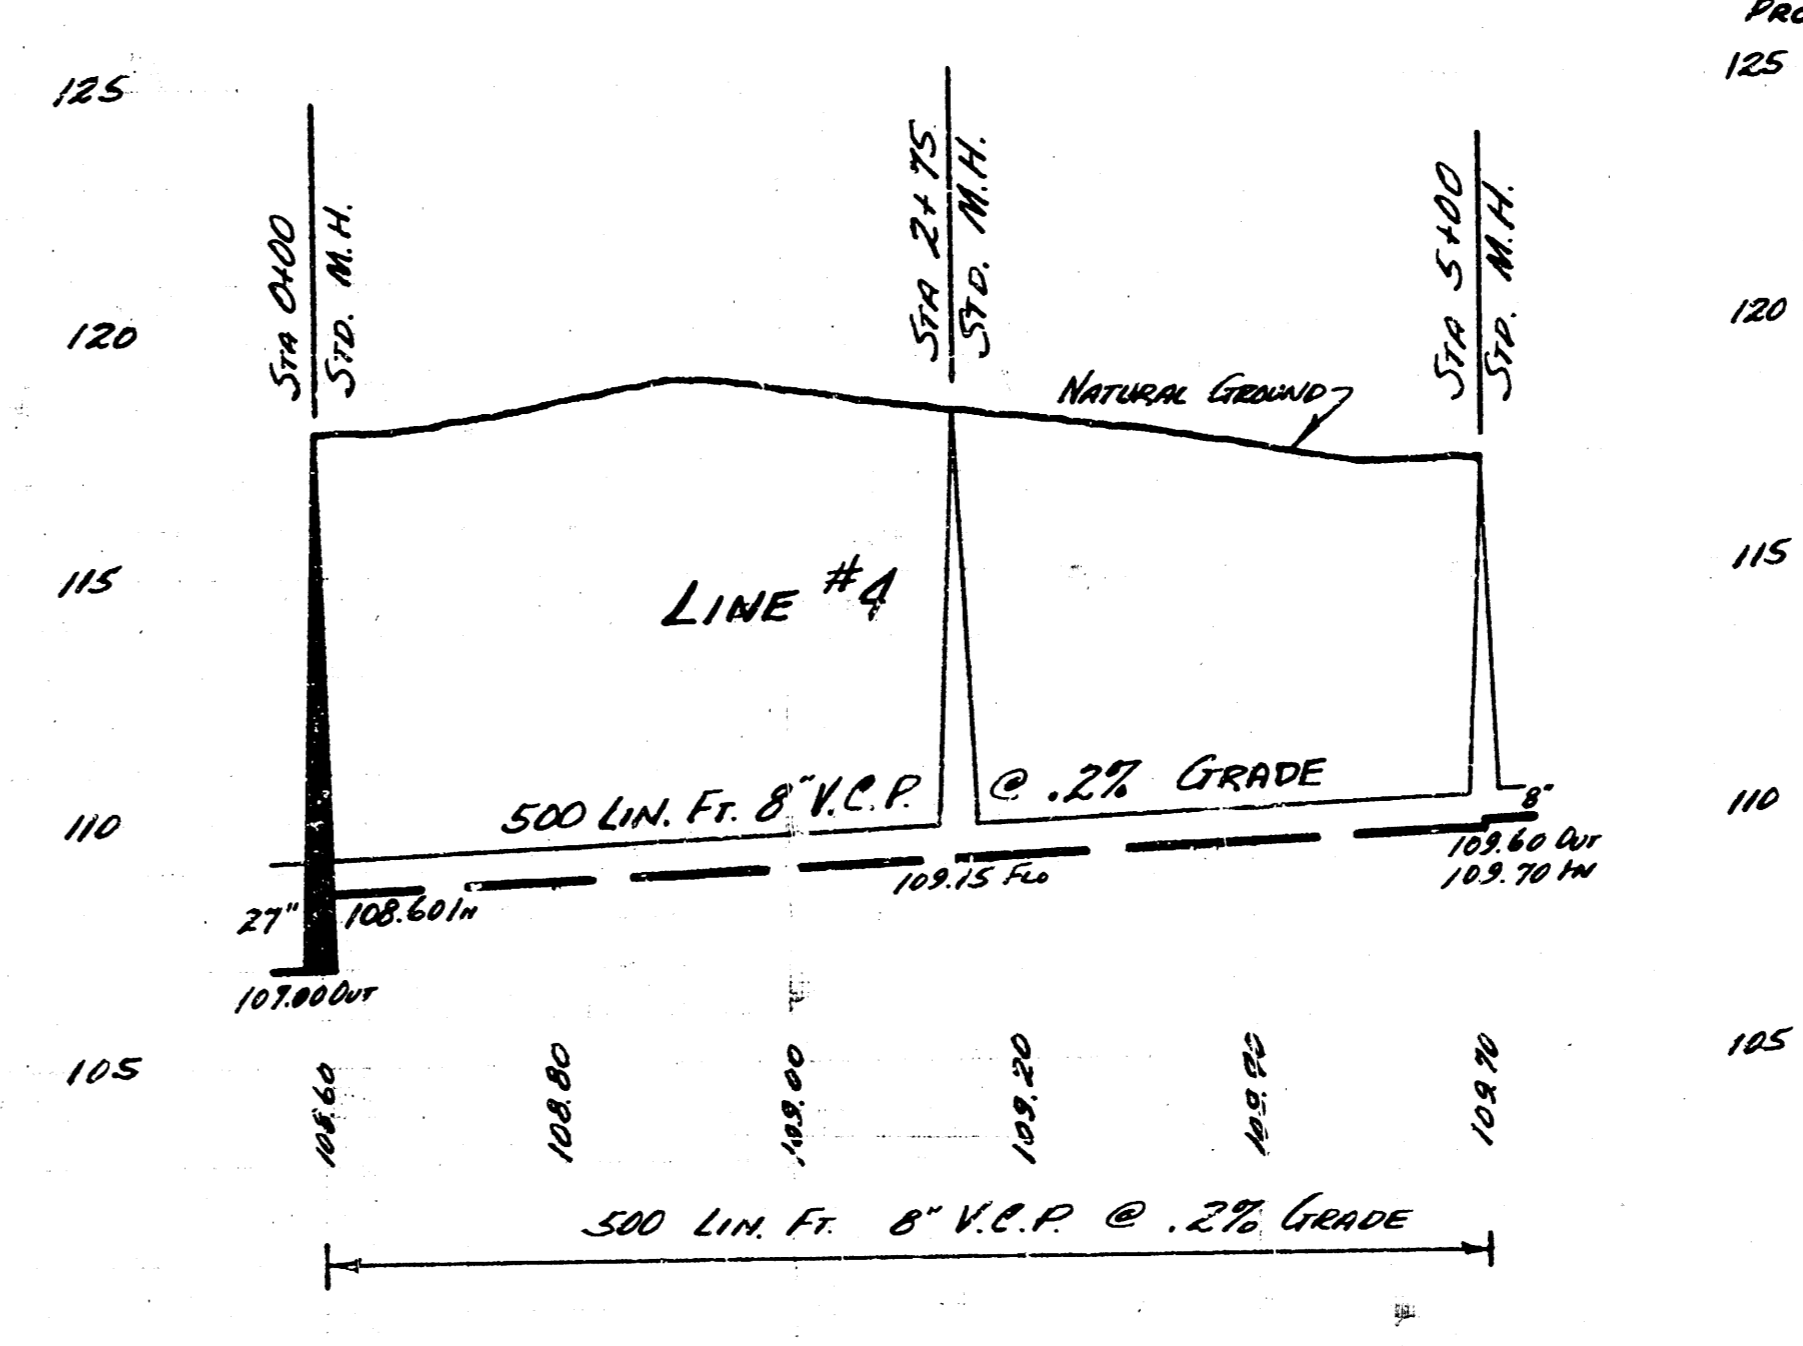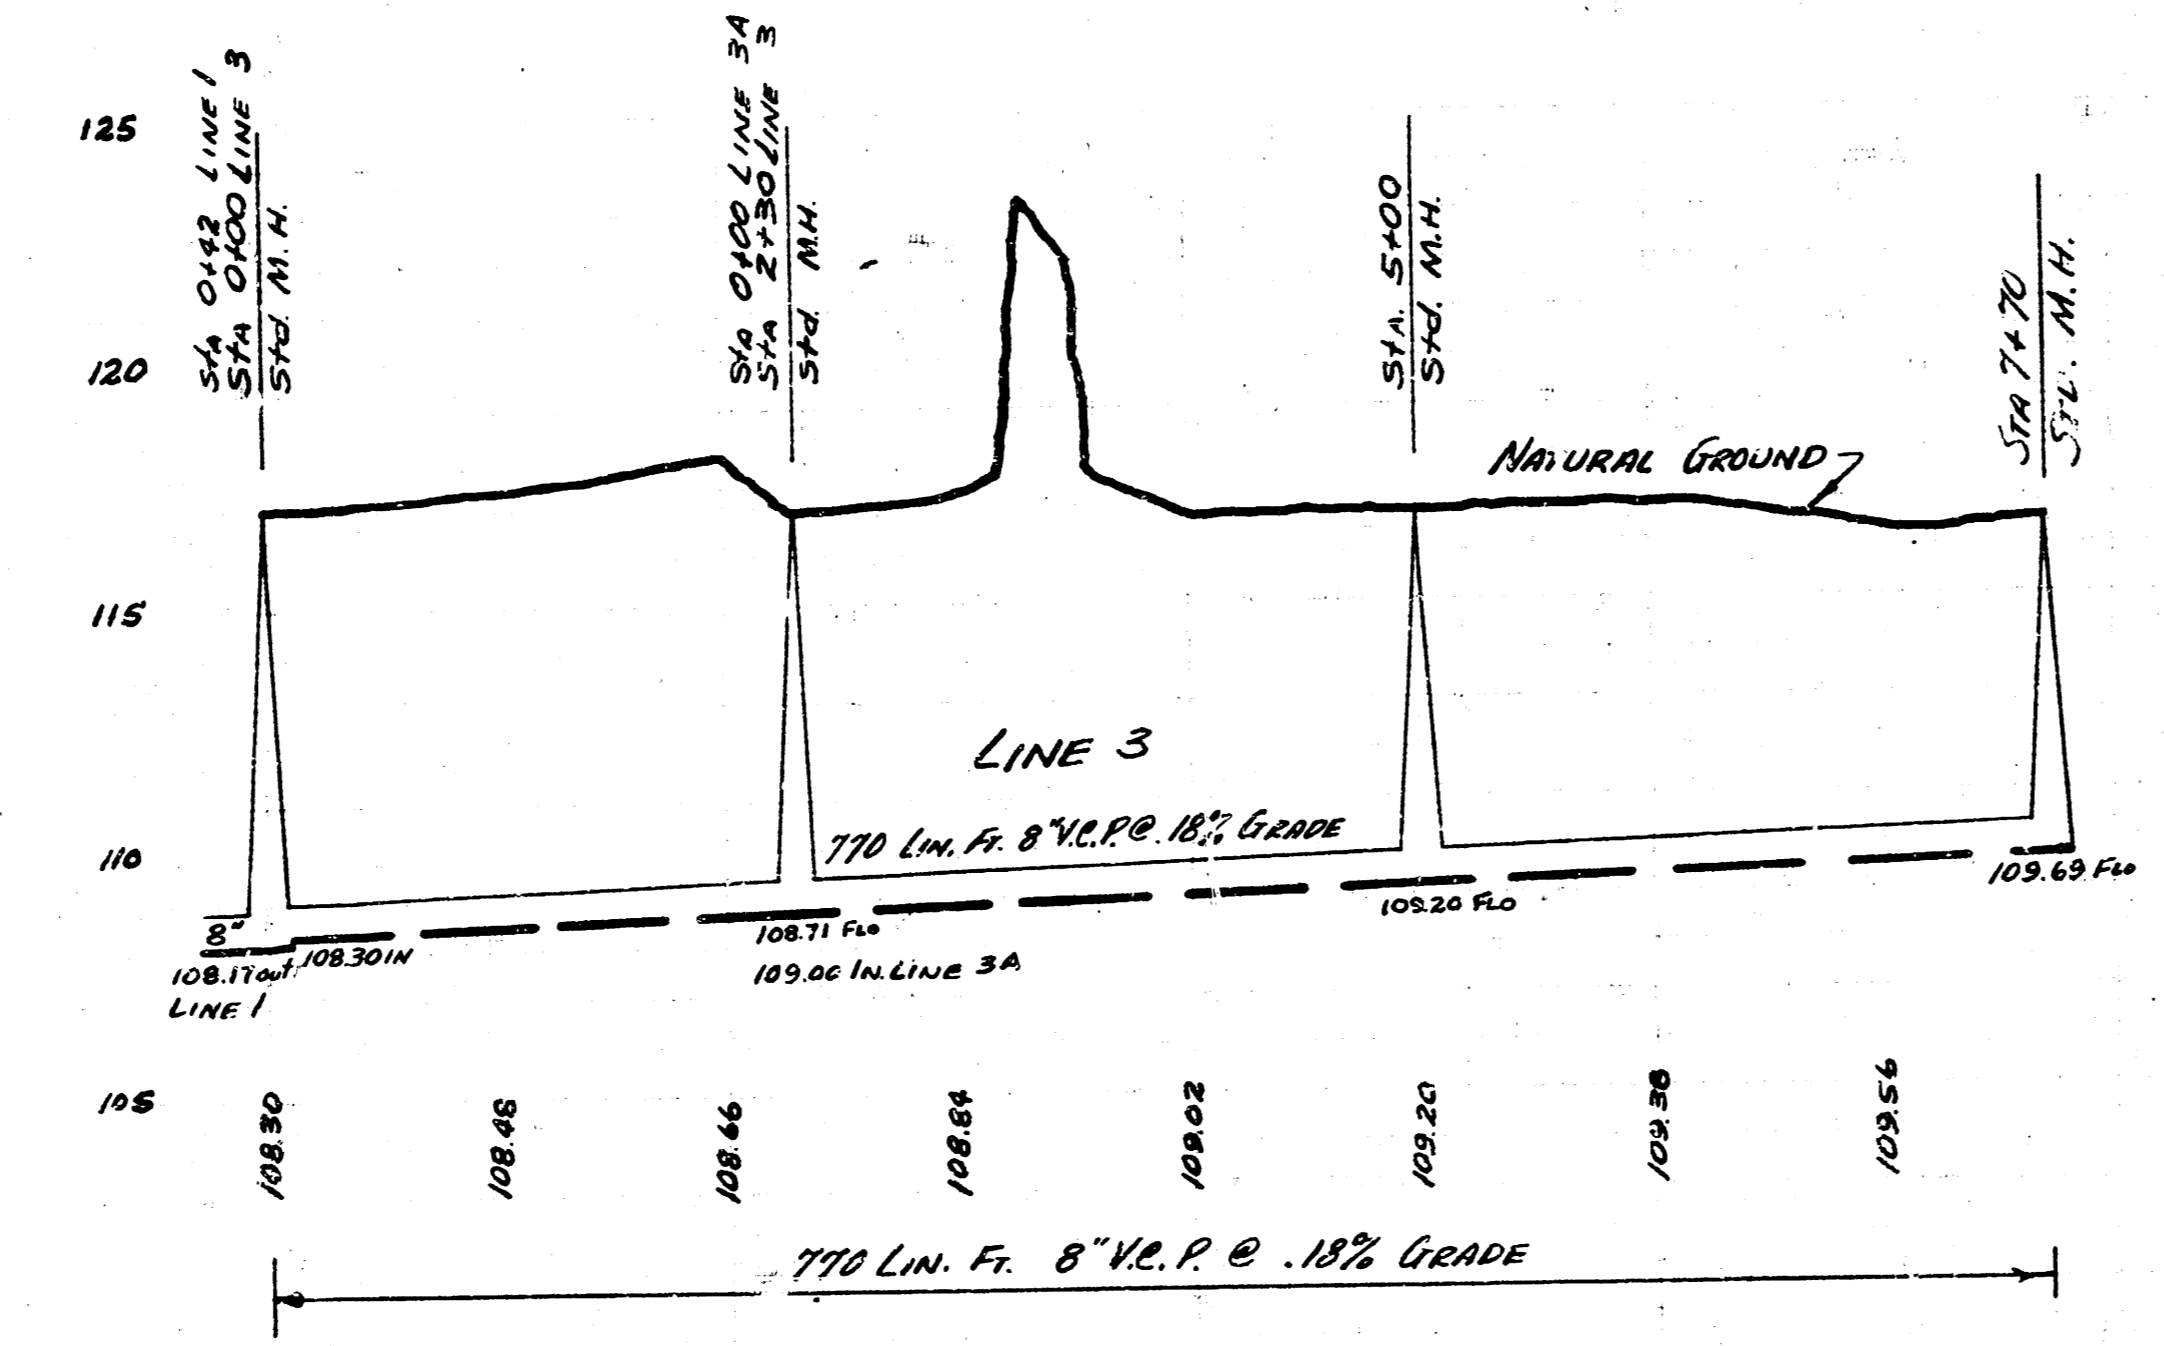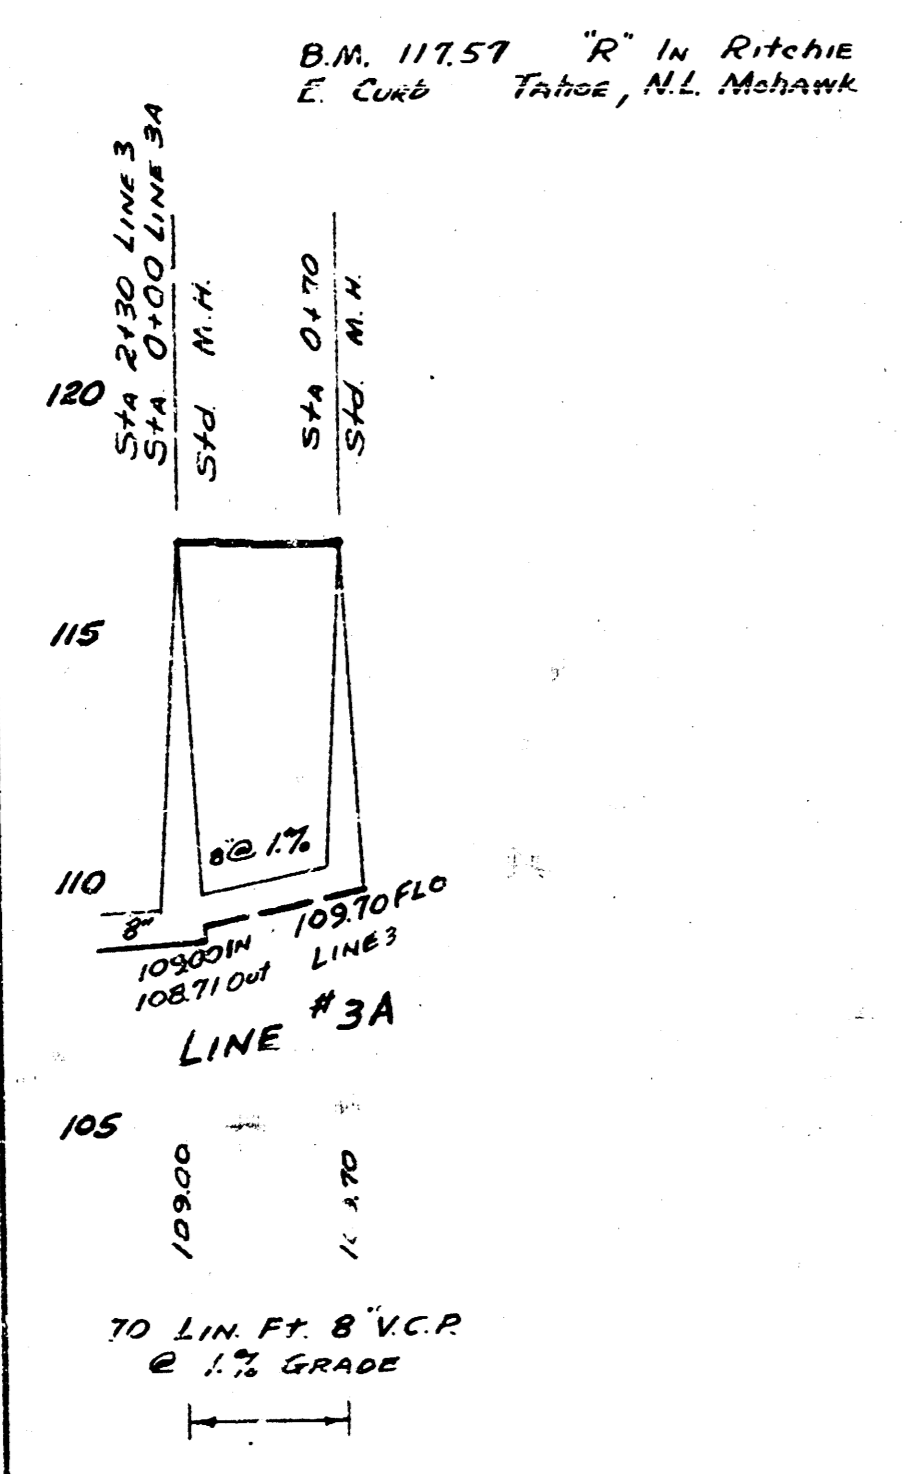


PLAN SCALE 1"=80'
PROFILE SCALE 1/2"=10' VERT. 1"=4' HORIZ.

0 1 2 3 4 5 6 7 0 1 2 3 4 5

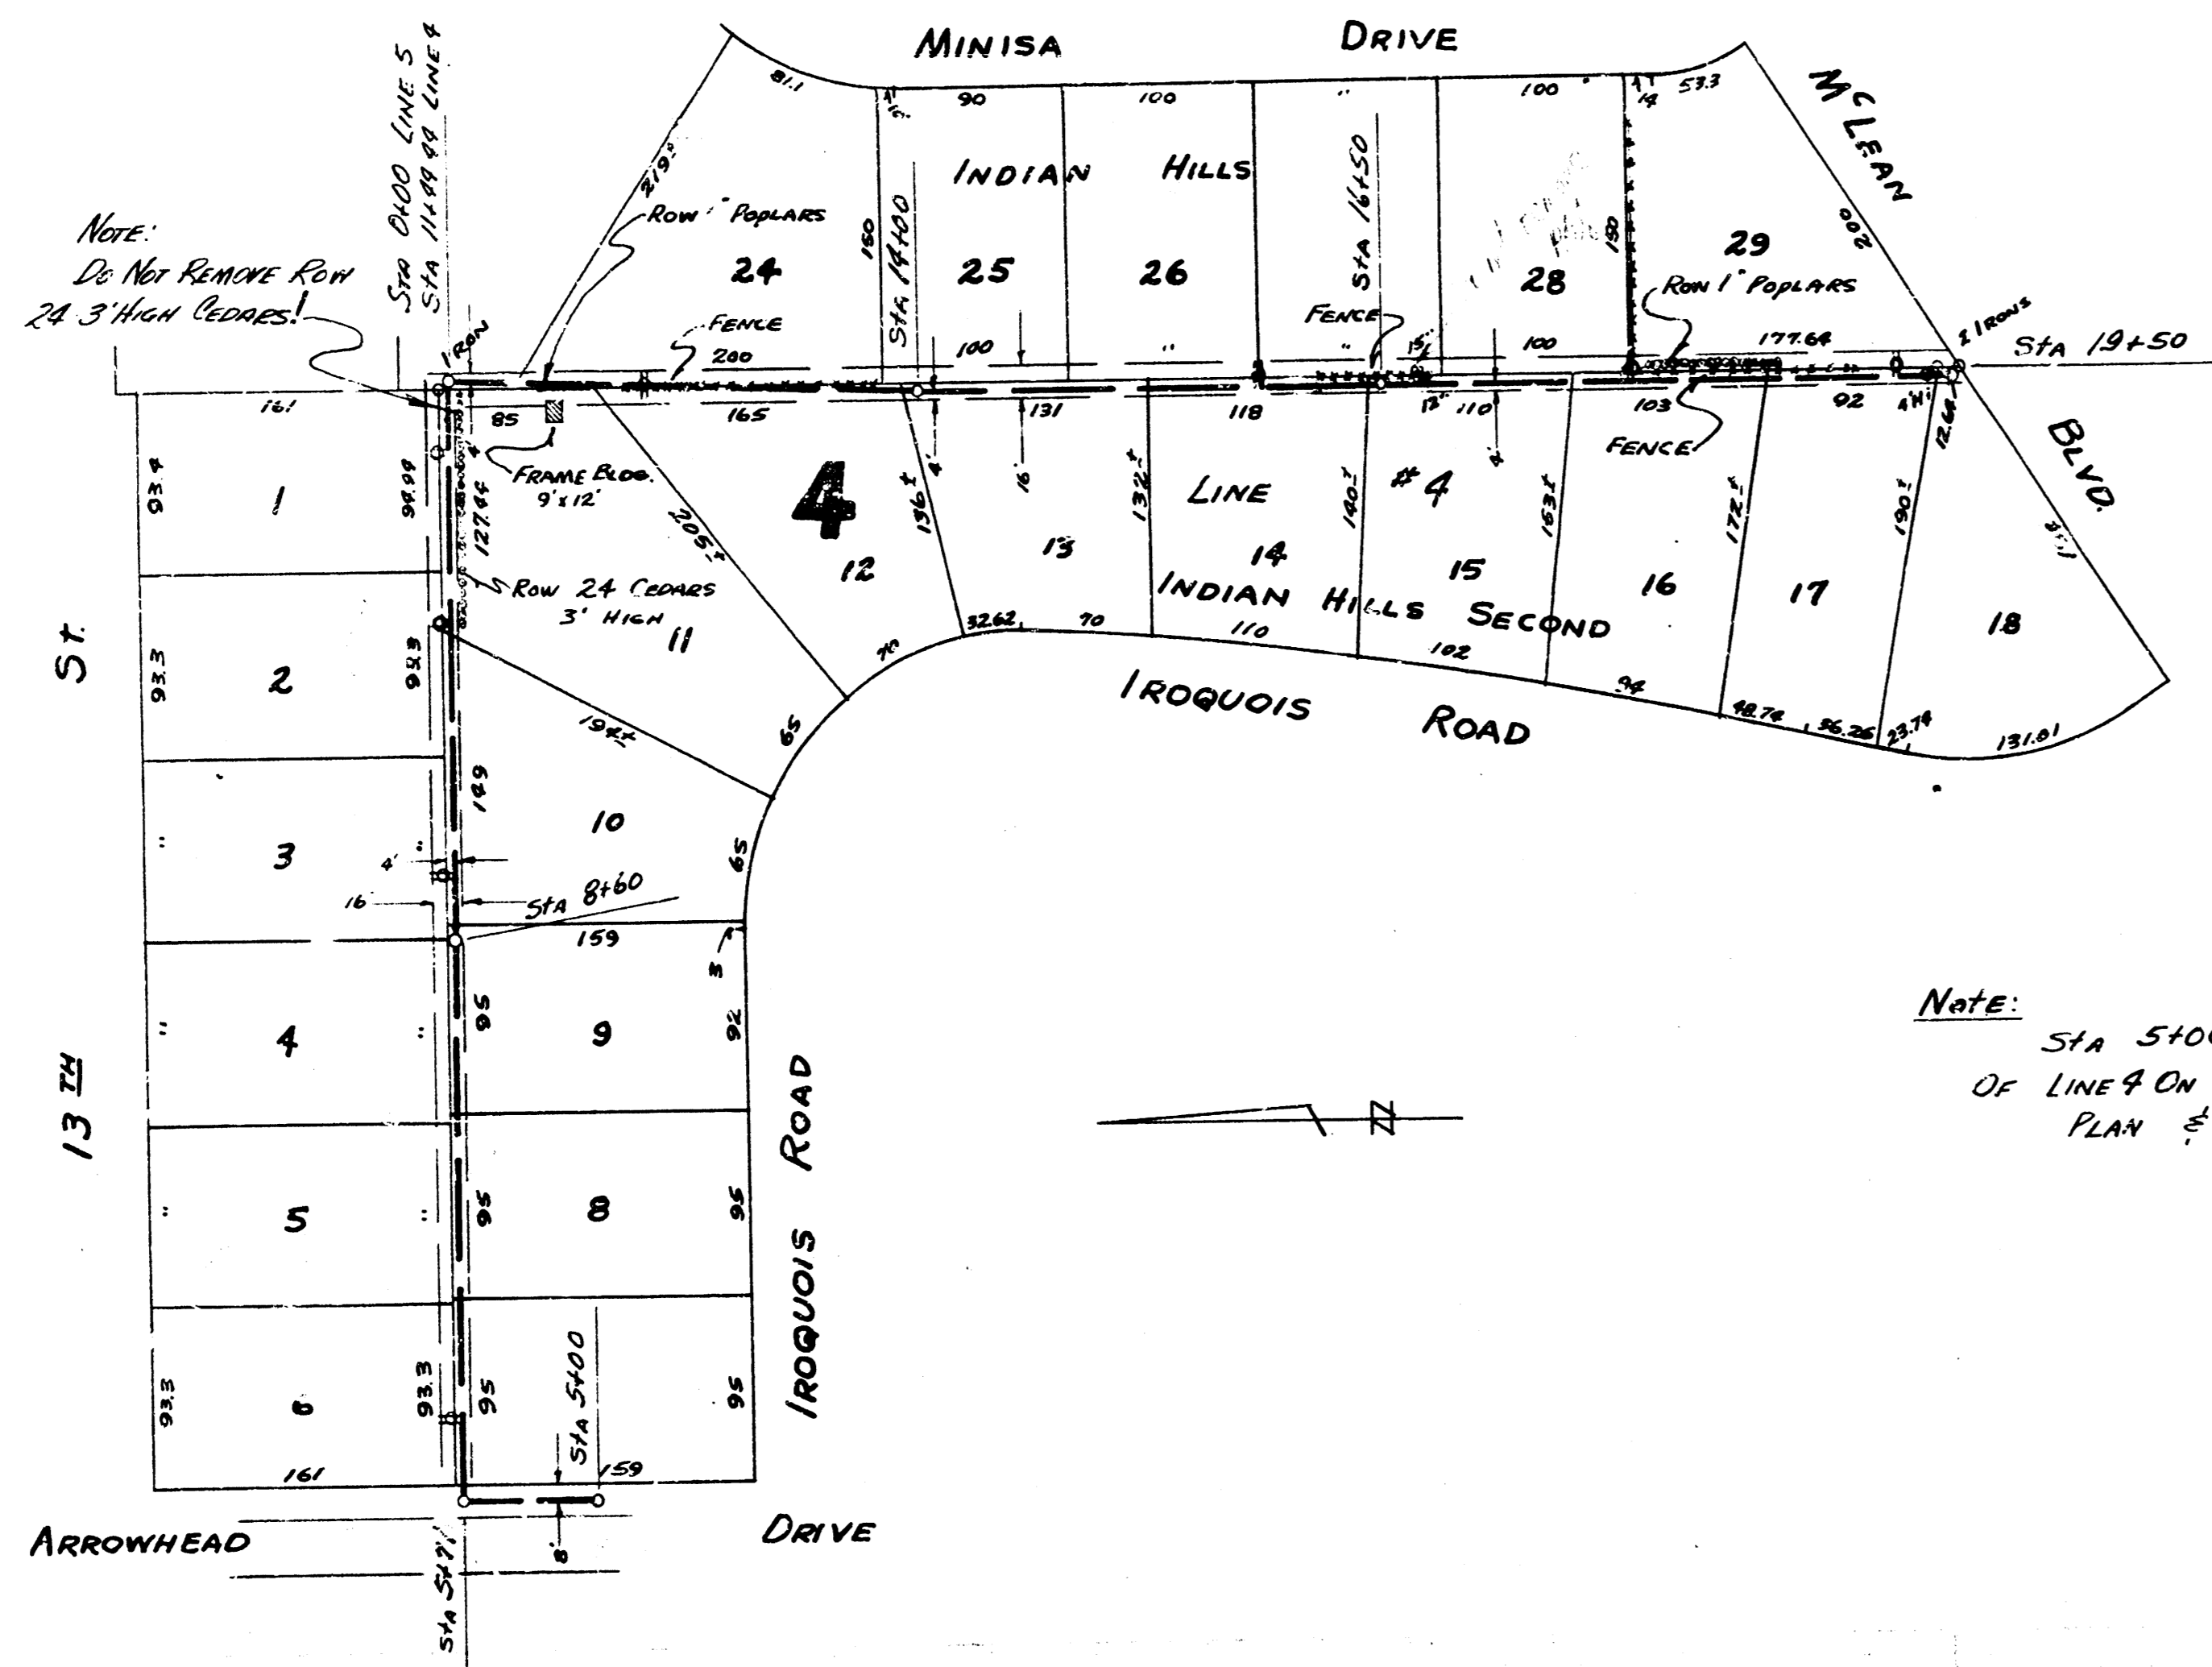

NOTE: S/A 5400 IS THE CONTINUATION OF LINE 9 ON SHEET 3, BOTH PLAN & PROFILE

PLAN SCALE 1"=80'
PROFILE SCALE 1"=20' HORIZ, 1"=4' VERTICAL

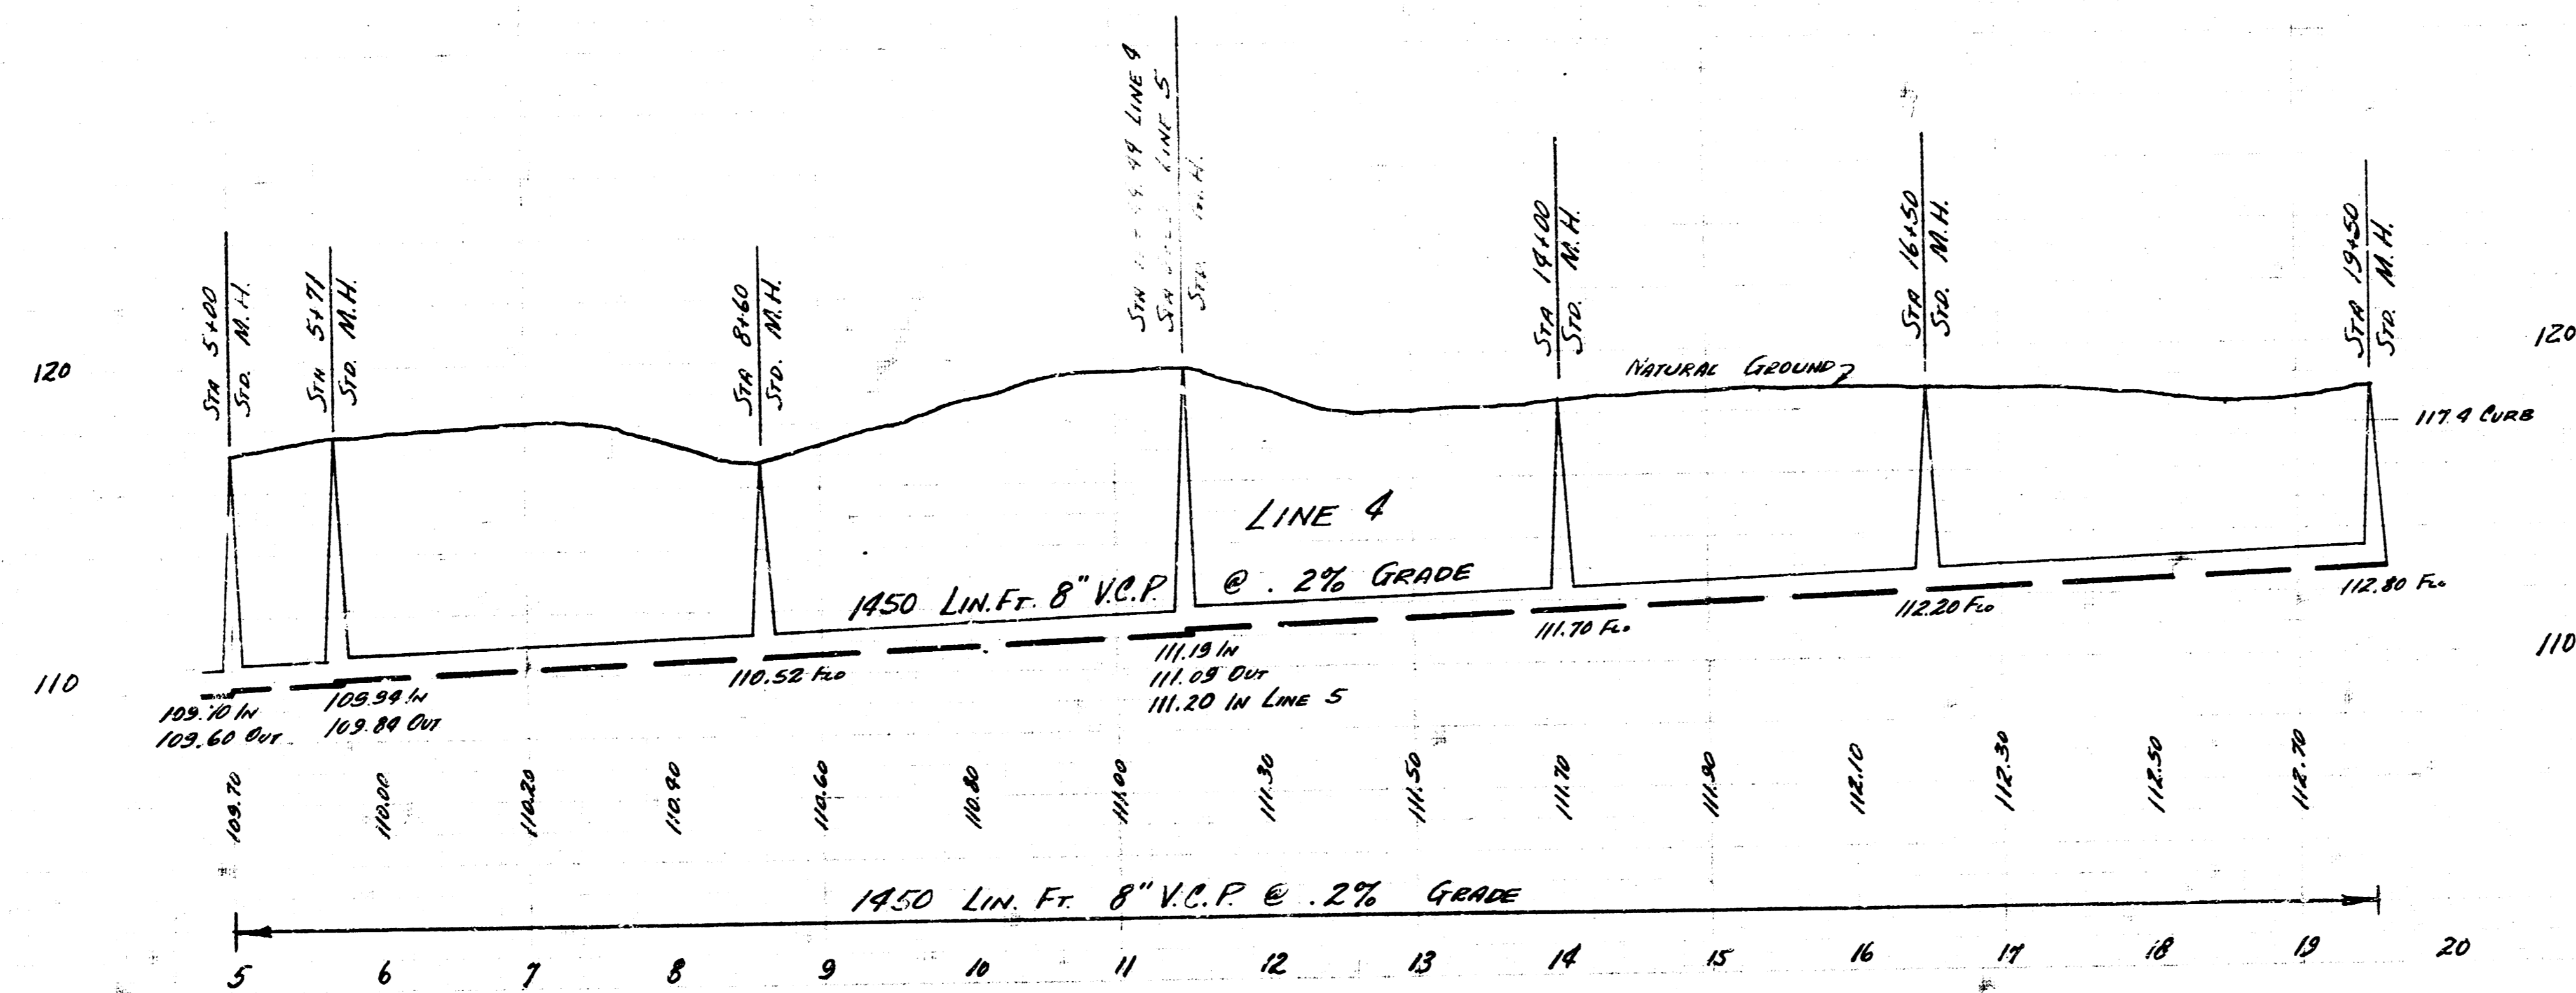

LAT 2 SAN SEWER 22
Proj. No. C-24-21 Sheet 4 of 5

