




LOCATION MAP  
 LATERAL 4 SANITARY SEWER 22  
 CITY OF WICHITA  
 B.E. SMITH CITY ENGINEER  
 PROJ. NO C24-49

LATERAL 4 SANITARY SEWER 22  
 PROJECT NO. C24-49 SHEET 1 OF 2

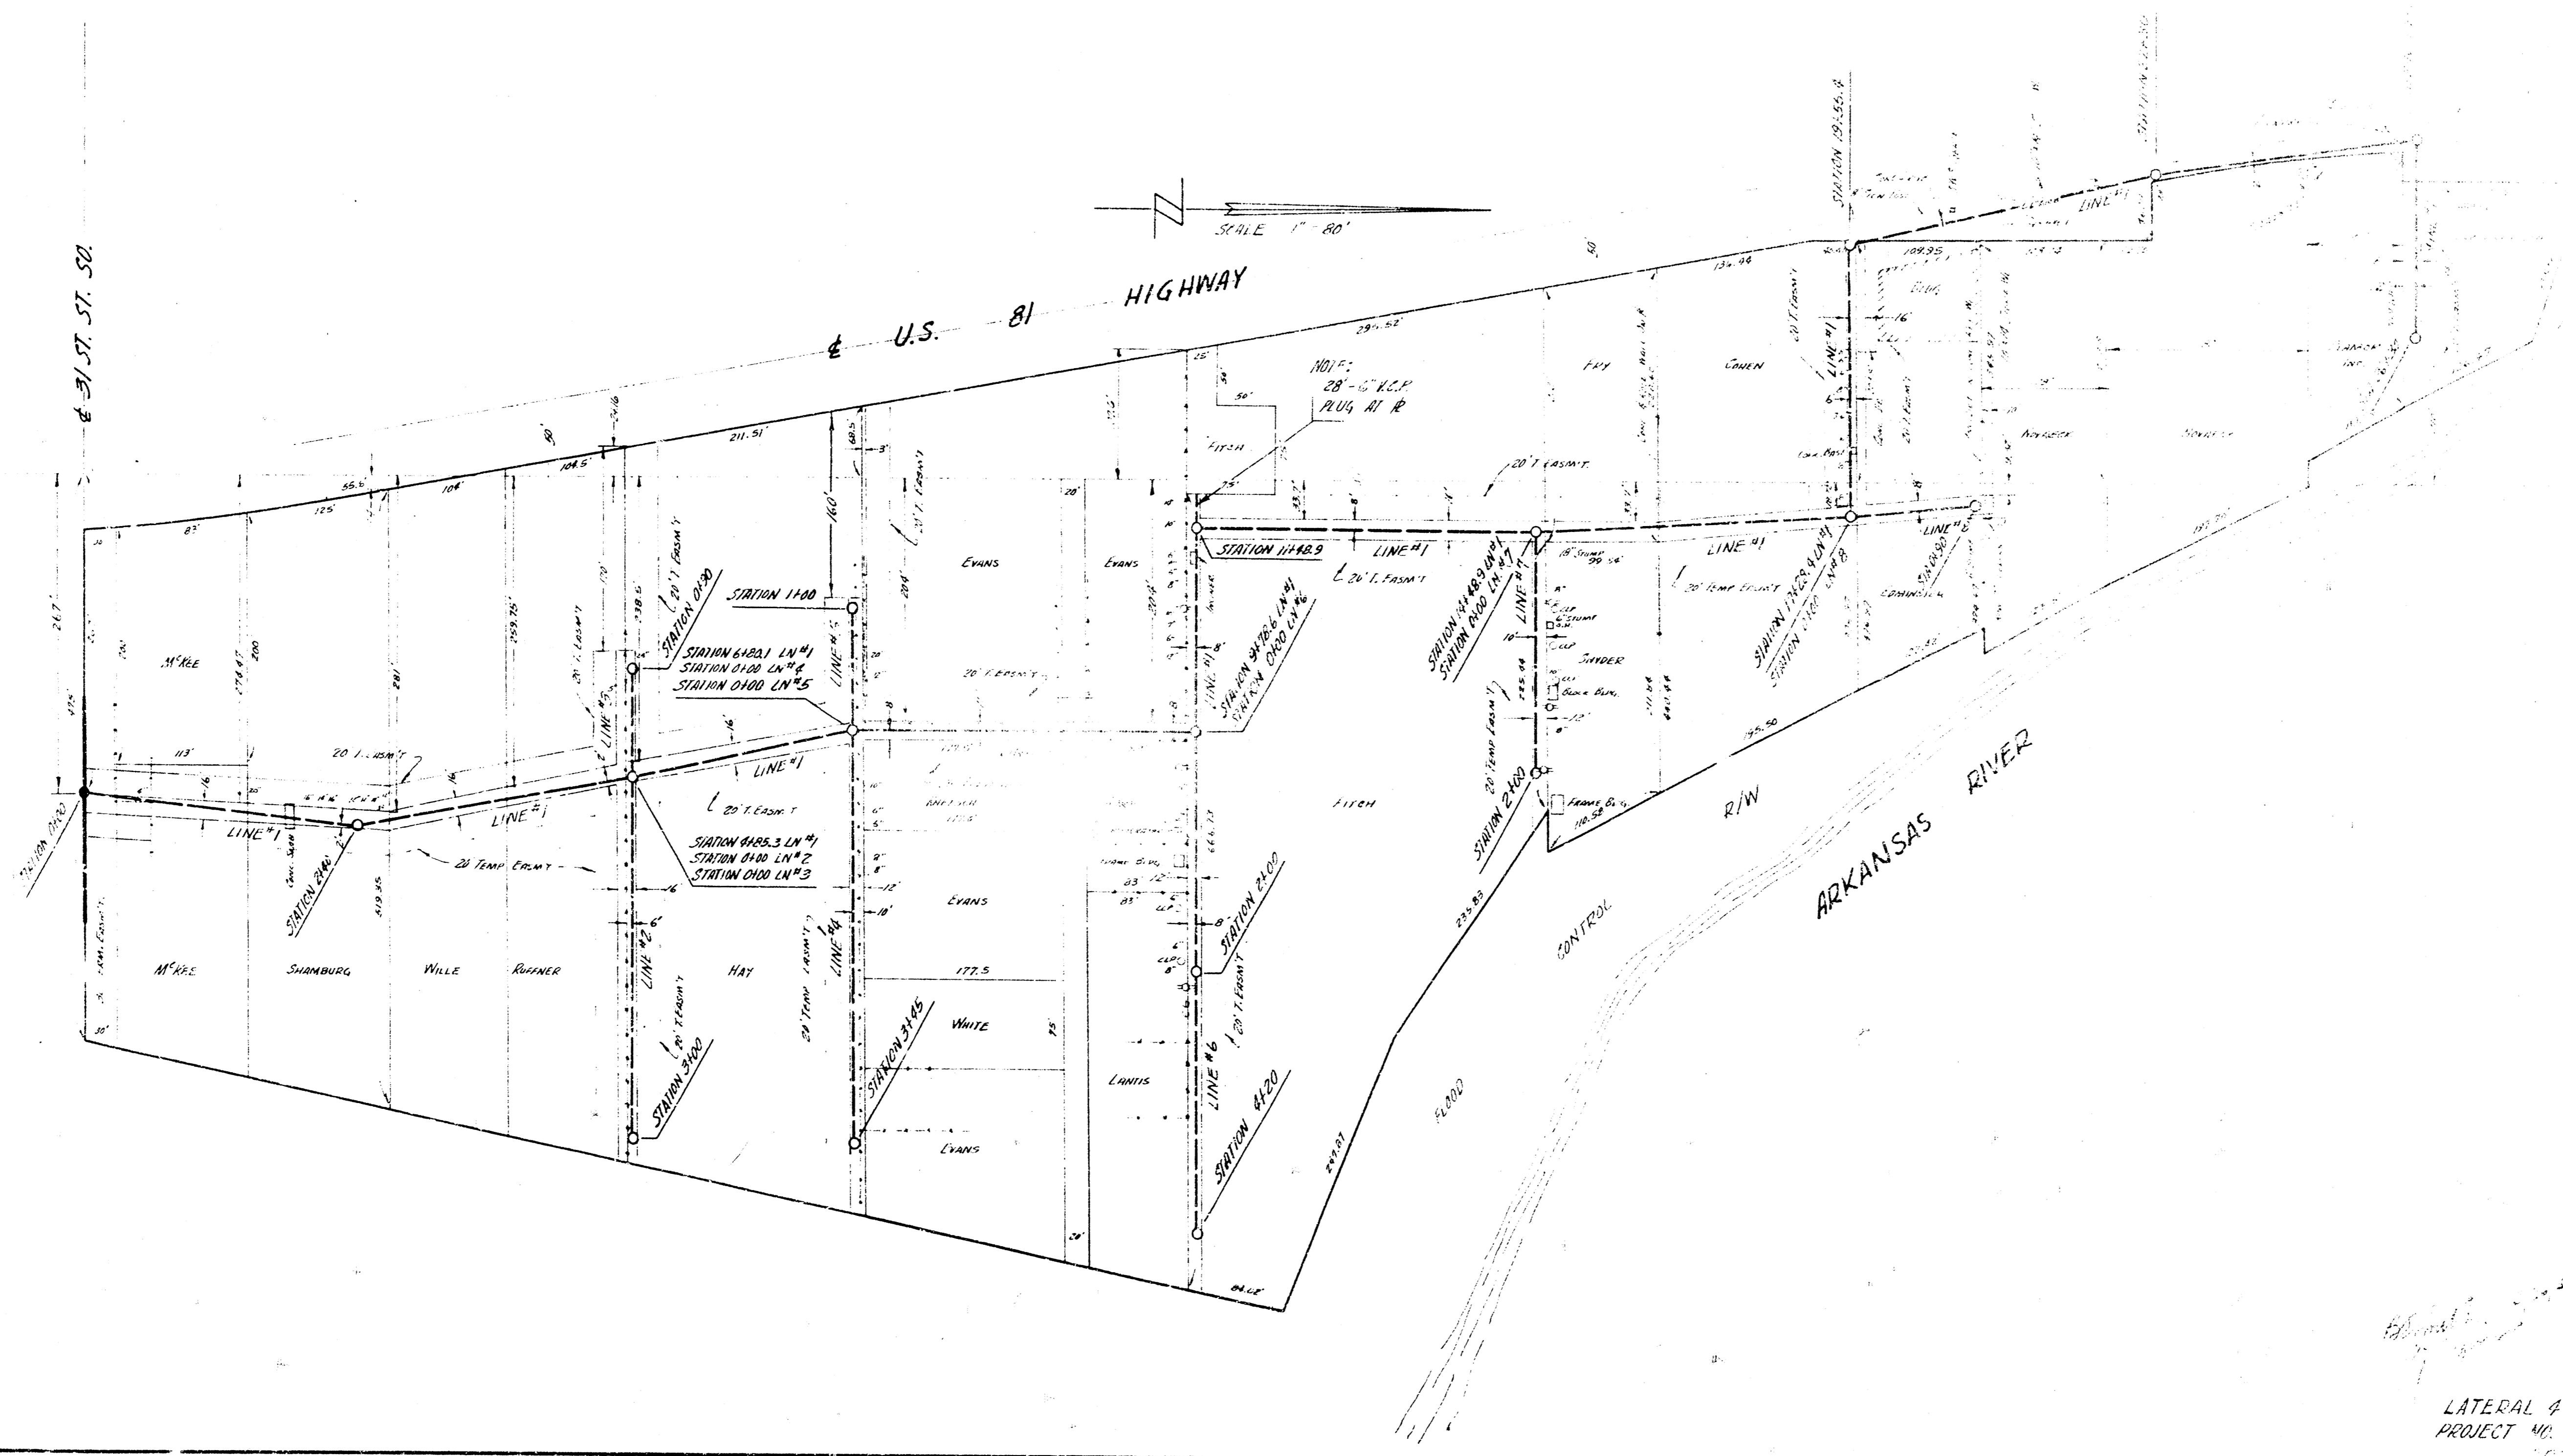

LATERAL 4 SANITARY SEWER 22  
 PROJECT NO. C24-49 SHEET 1 OF 2

N.M. 33.10' IN N.E. COR. CONC. HEADWALL CLVT. N.M. COR. 31' ST. ST. 50. # BROADWAY

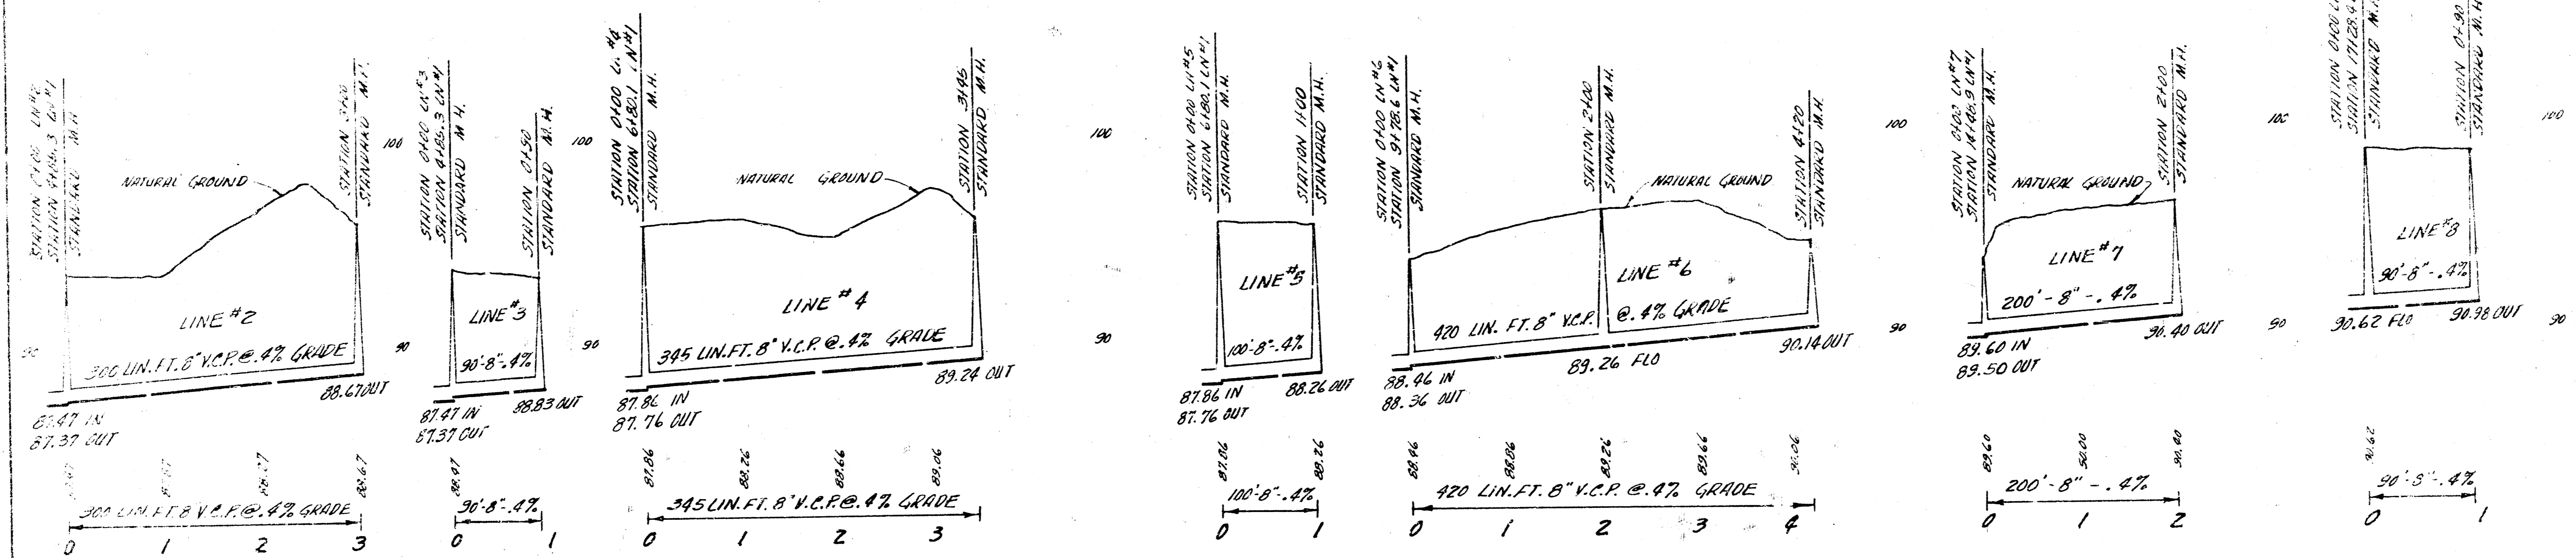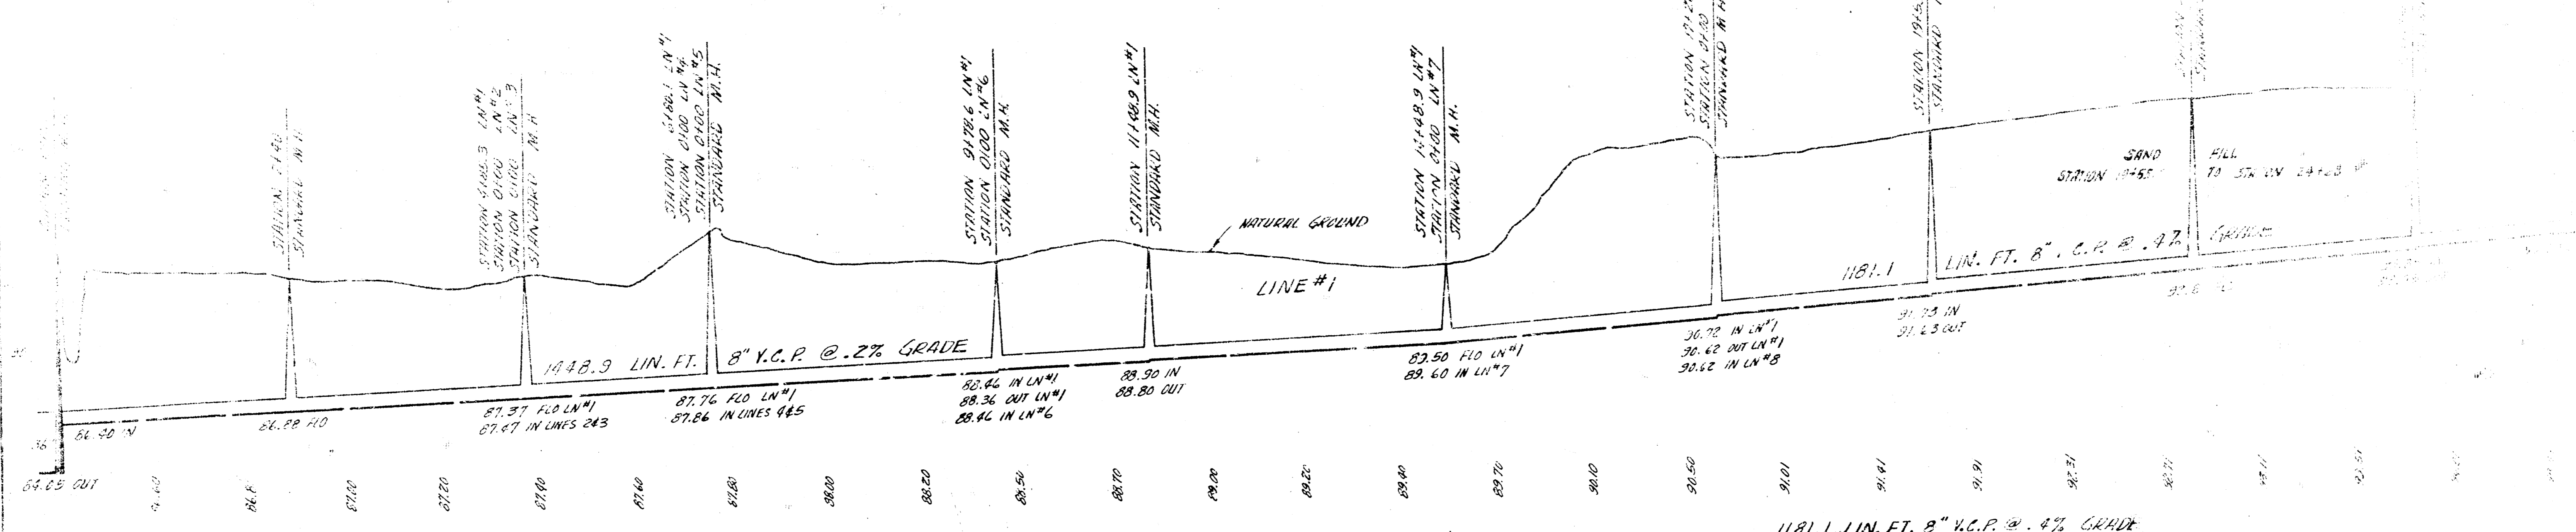

PROFILE SCALE 1"=80' HOR, 1"=4' VERTICAL