



REPLAT OF LOT 23, BLOCK 2,  
 SCHRADER BROS. 4TH. ADDITION

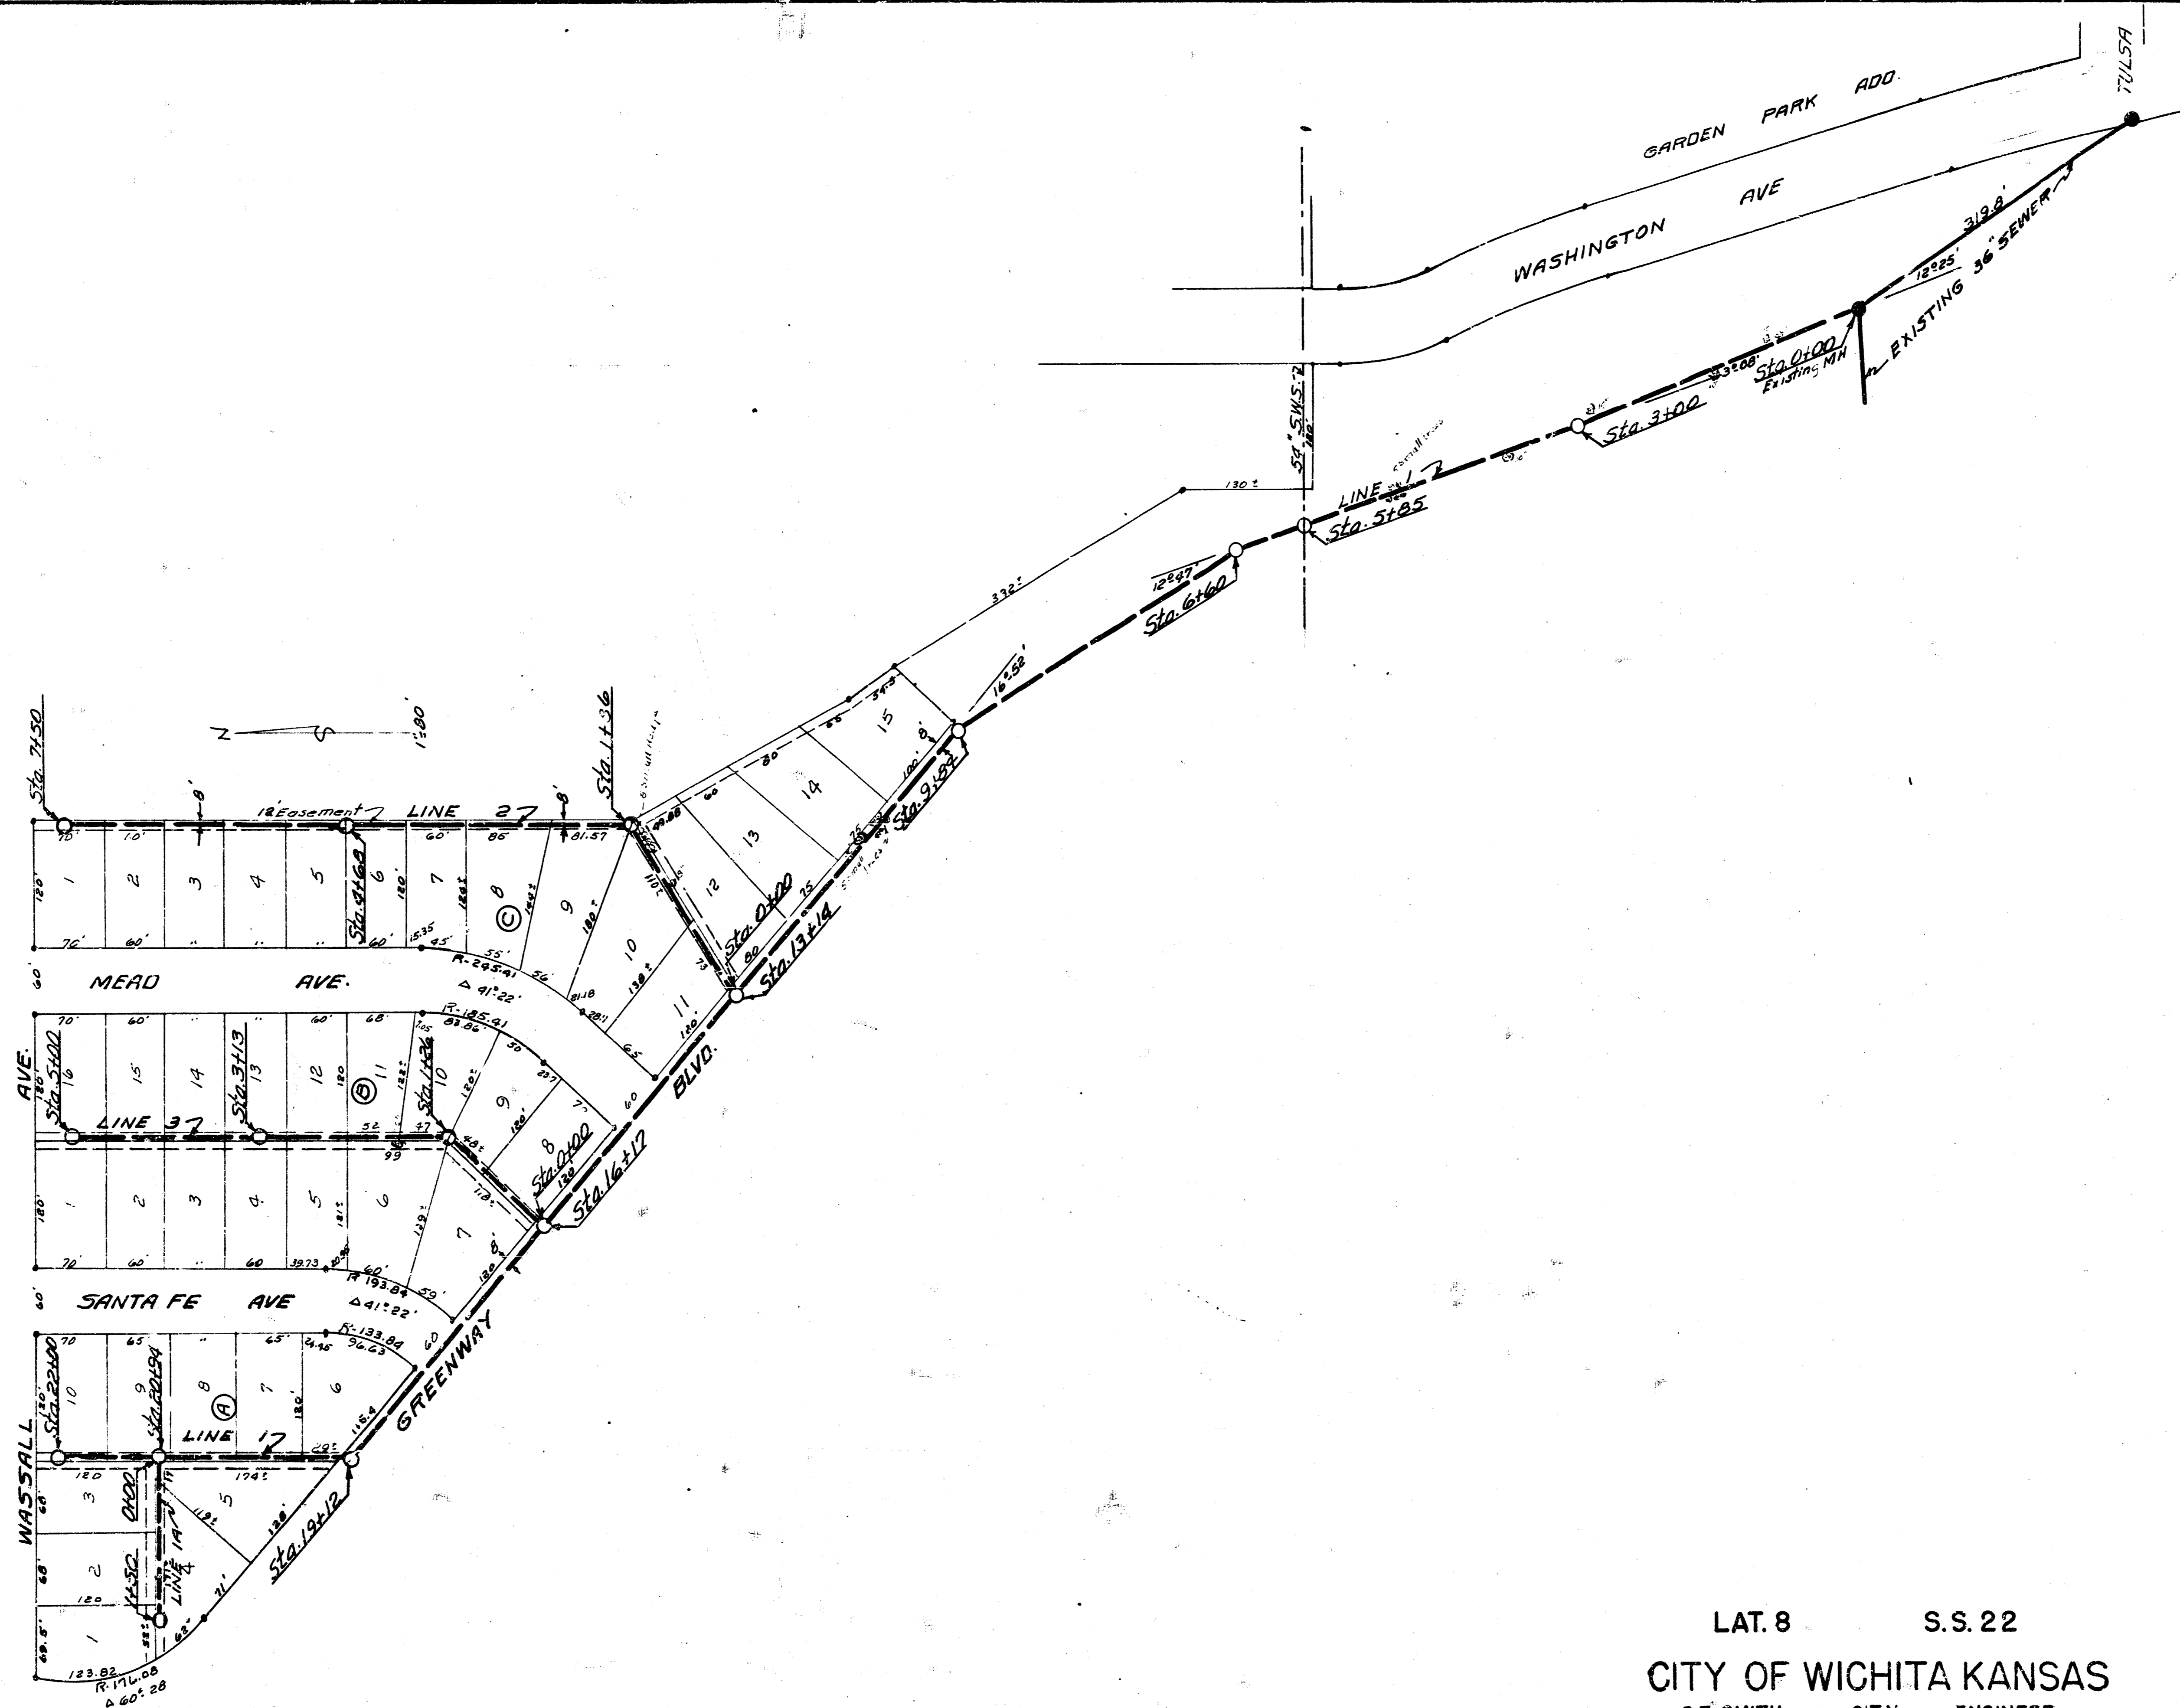

LAT. 8      S.S. 22  
 CITY OF WICHITA KANSAS  
 B.E. SMITH      CITY ENGINEER  
 PROJ. NO. C-24-76



Date 1-30-54  
 Plan by [Signature]  
 Checked by [Signature]  
 Drawn by [Signature]

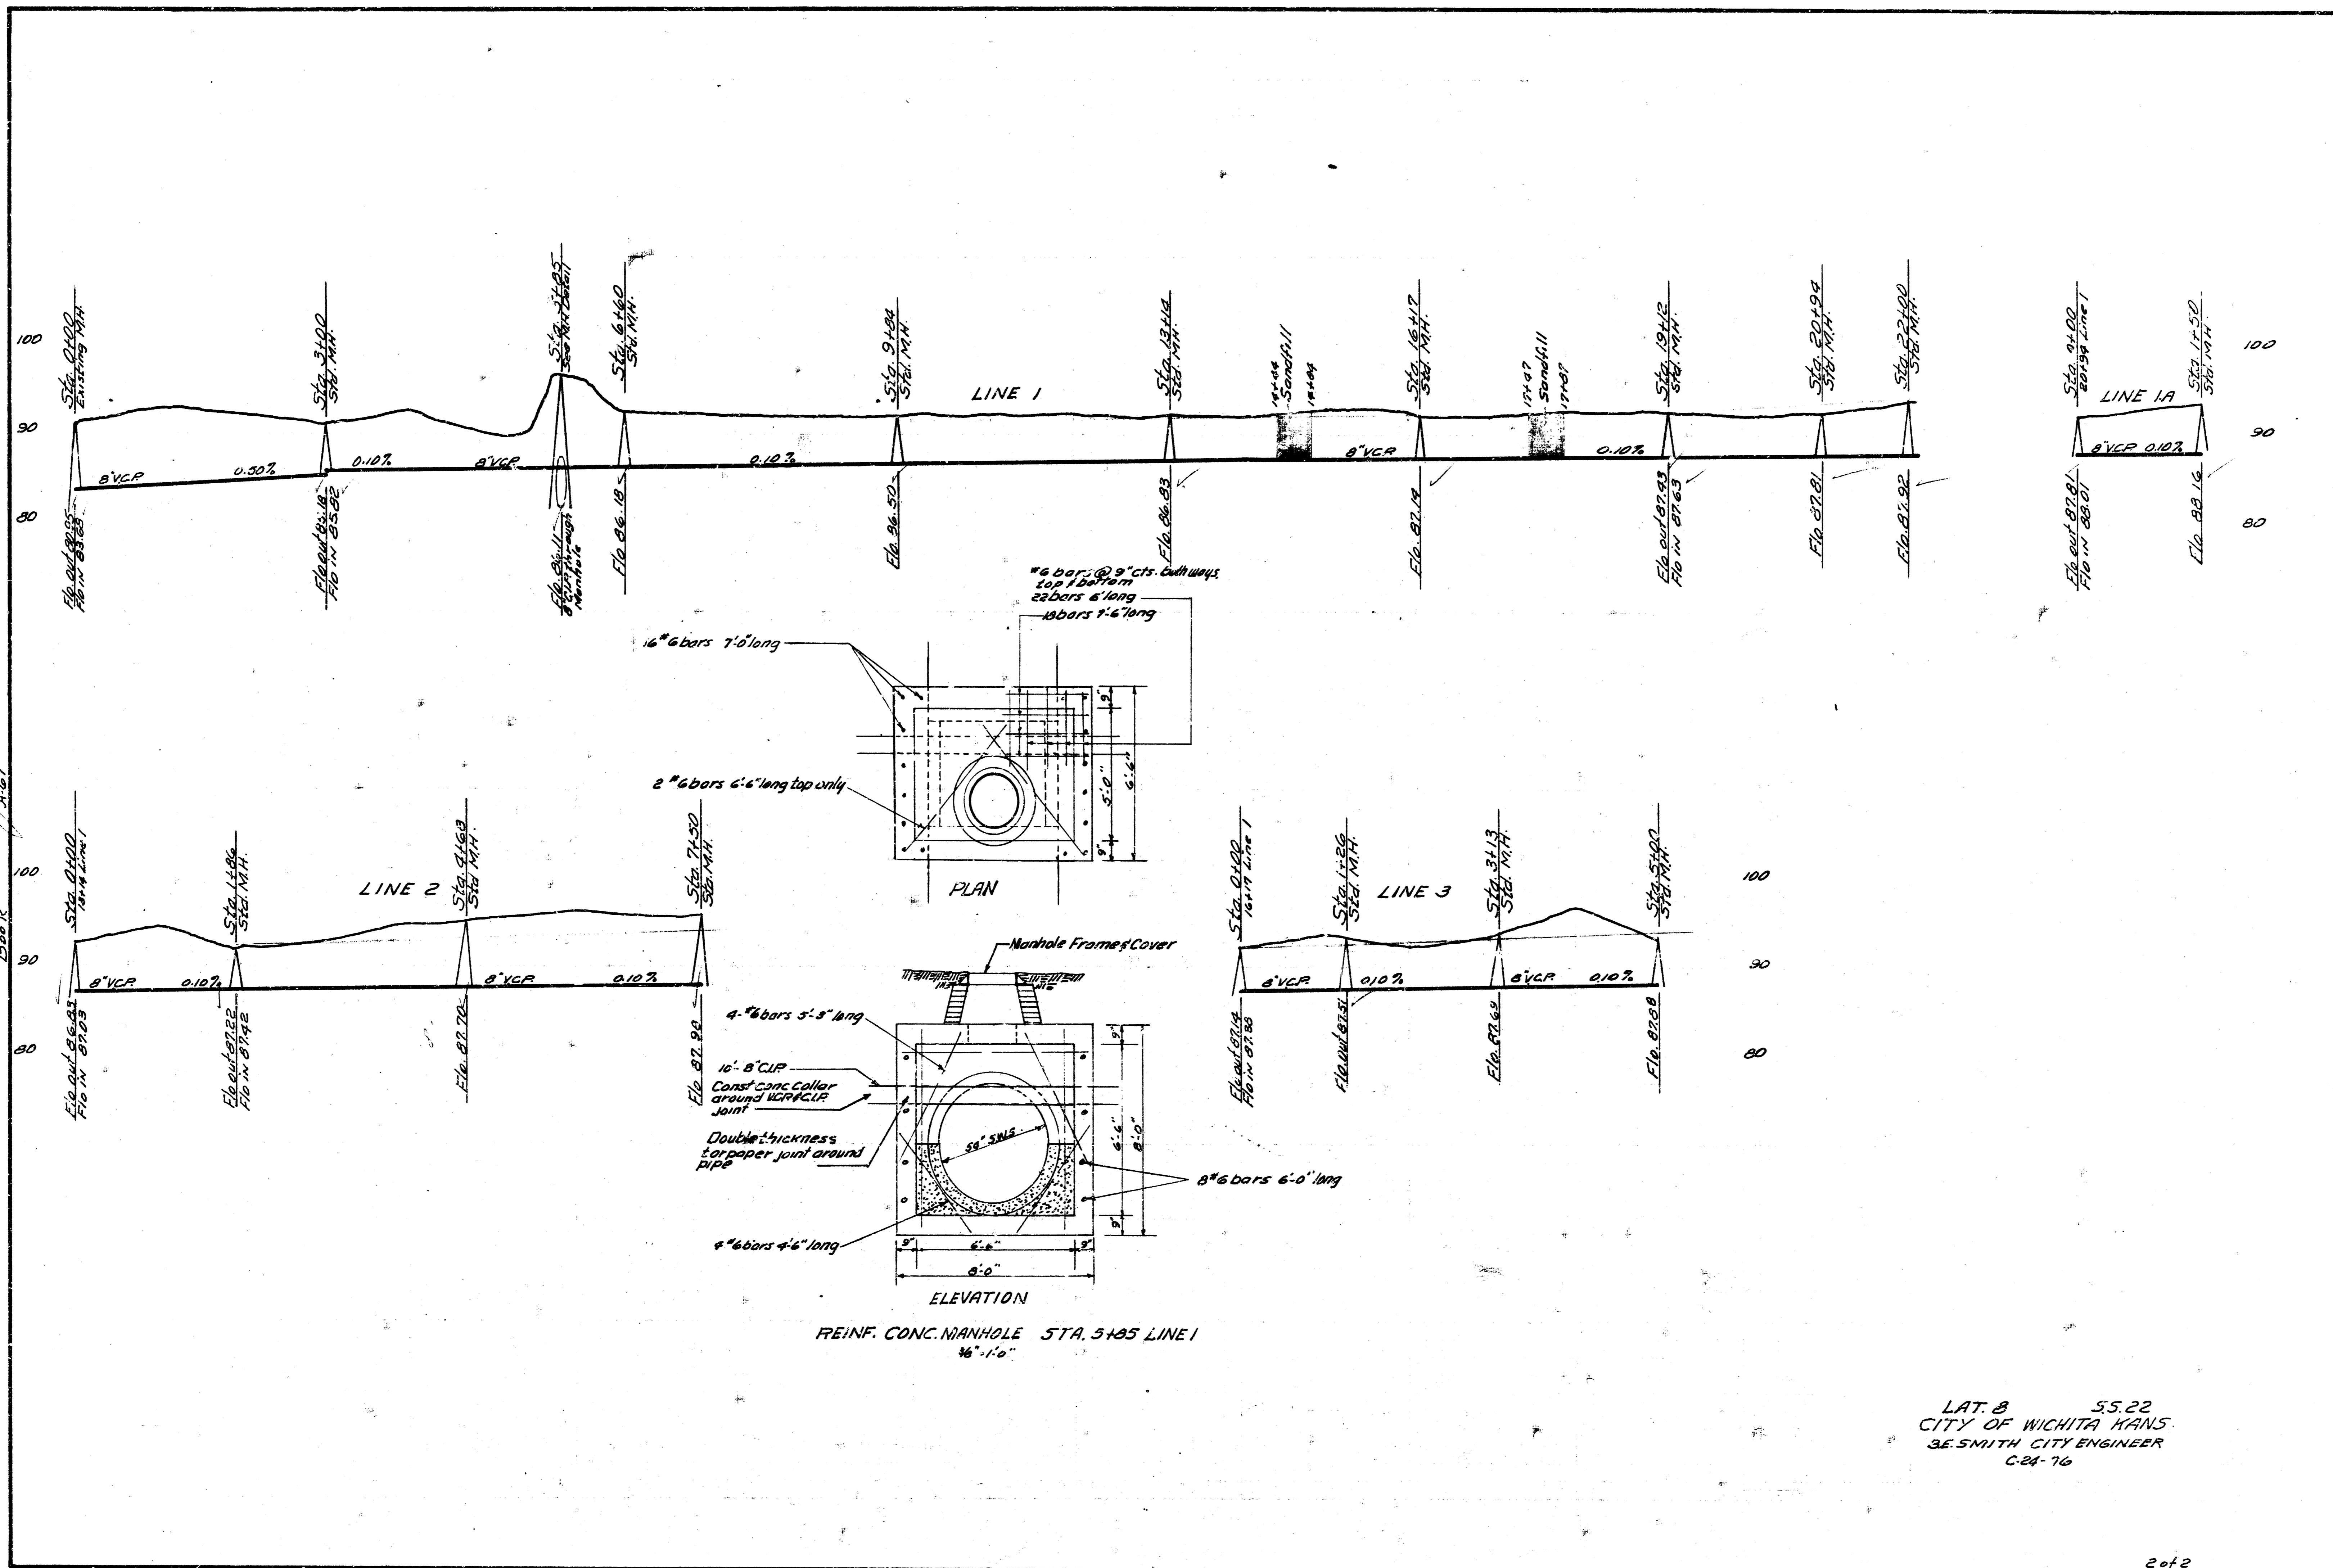

LAT. B 55.22  
 CITY OF WICHITA KANS.  
 SE SMITH CITY ENGINEER  
 C-24-76