


NOTE TO CONTRACTOR
 This project will be constructed under the supervision of the CITY ENGINEER and conforming to the SPECIFICATIONS of the CITY OF WICHITA. The CONTRACTOR will reimburse the City of Wichita for all cost of Engineering, Plans, and Inspection.

NOTE TO CONTRACTOR
 This project will be constructed under the supervision of the CITY ENGINEER and conforming to the SPECIFICATIONS of the CITY OF WICHITA. The CONTRACTOR will reimburse the City of Wichita for all cost of Engineering, Plans, and Inspection.

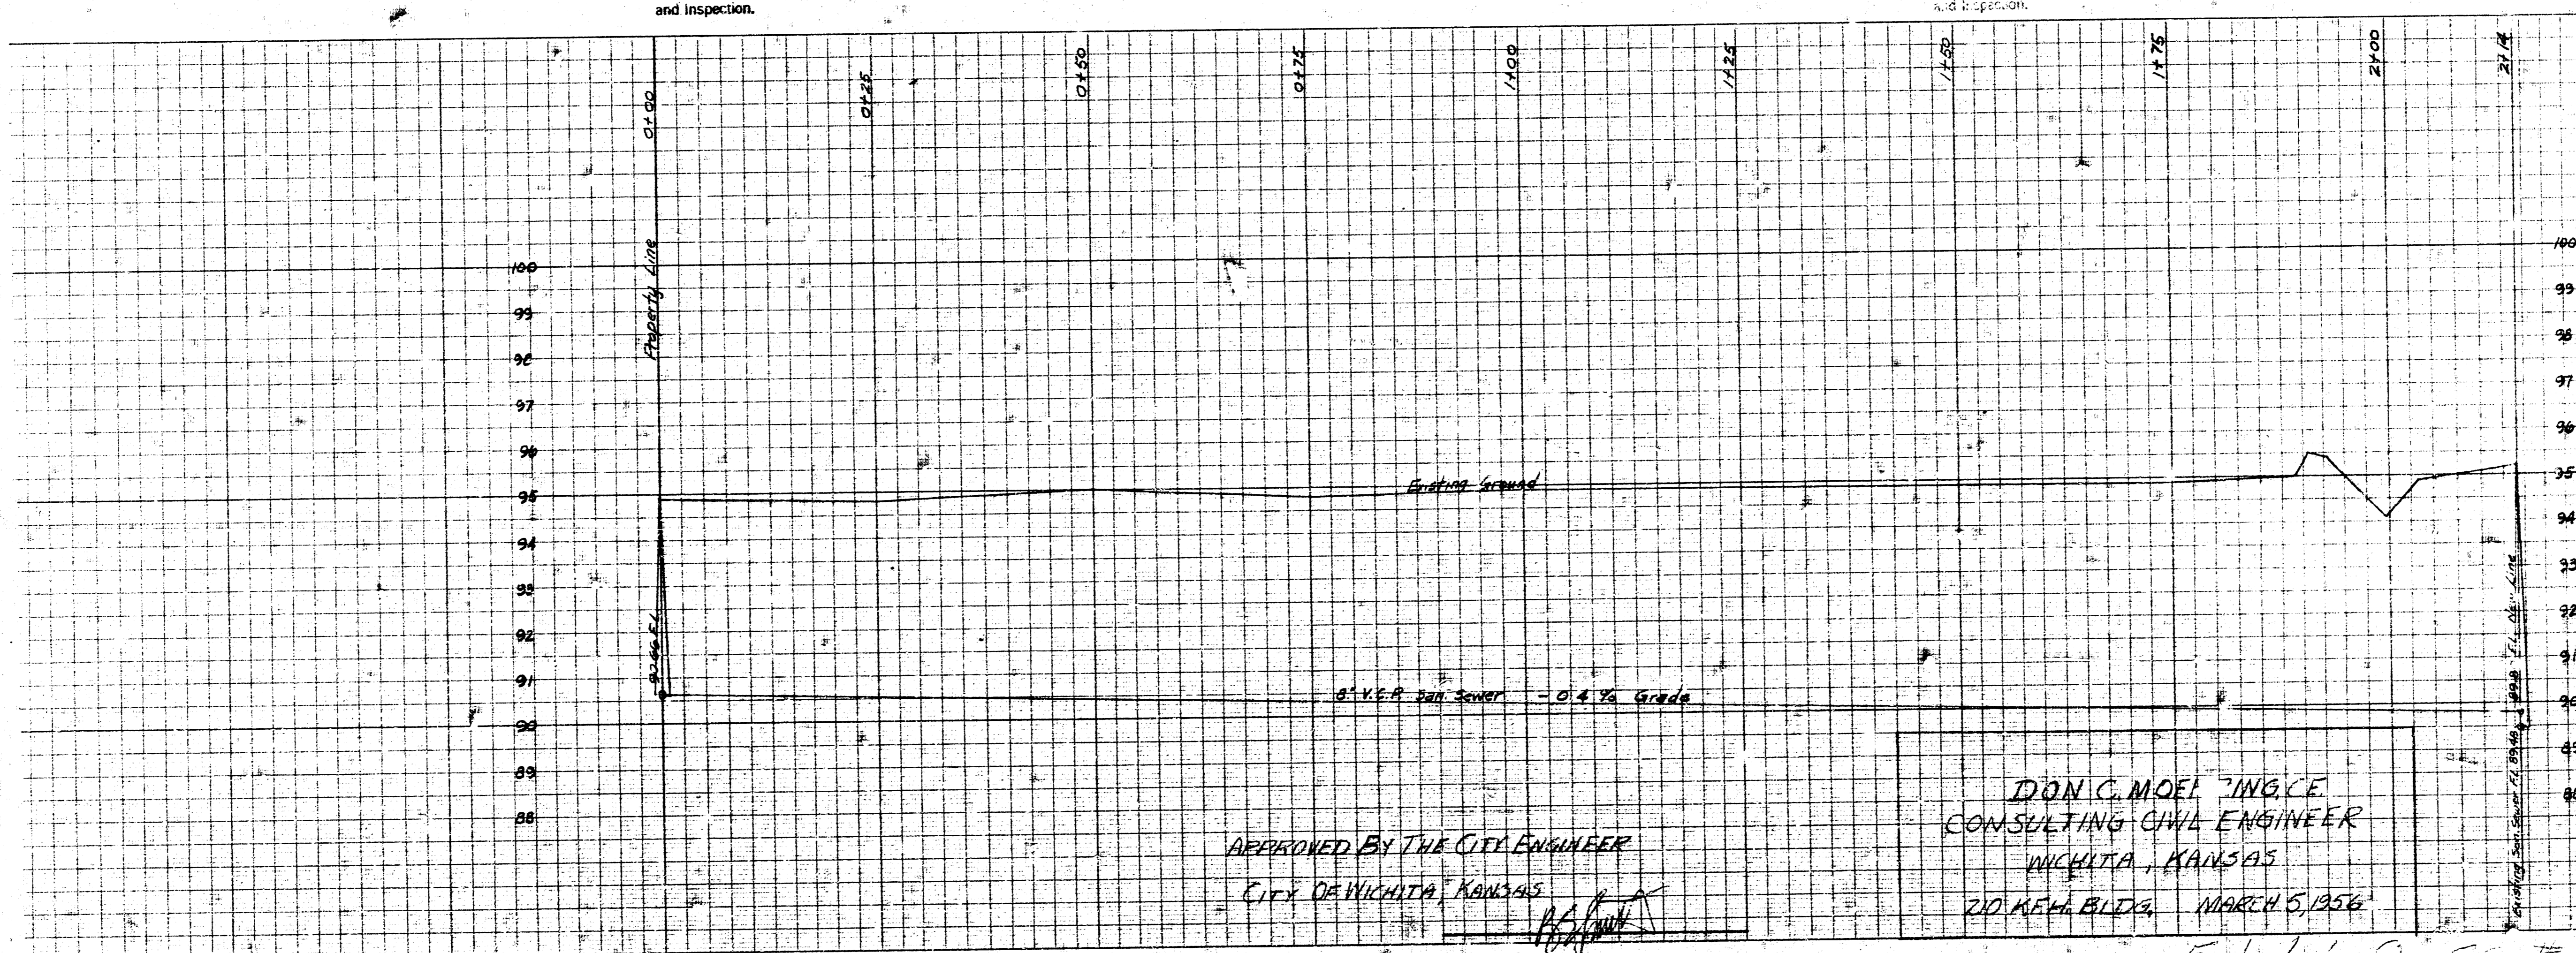

APPROVED BY THE CITY ENGINEER
 CITY OF WICHITA, KANSAS

DON C. MOEL JING CE
 CONSULTING CIVIL ENGINEER
 WICHITA, KANSAS
 210 KELL BLDG. MARCH 5, 1956

"CLEARPRINT" PROFILE PLAIN PLATE A
 "CLEARPRINT PAPER CO"
 MADE IN U.S.A.

"CLEARPRINT" PROFILE PLAIN PLATE A
 "CLEARPRINT PAPER CO"
 MADE IN U.S.A.

To be used

Ext. Lot. 7 55 33
 8 2 1 8