


NOTE:
REPLACE FENCES!

SCALE 1"=80'


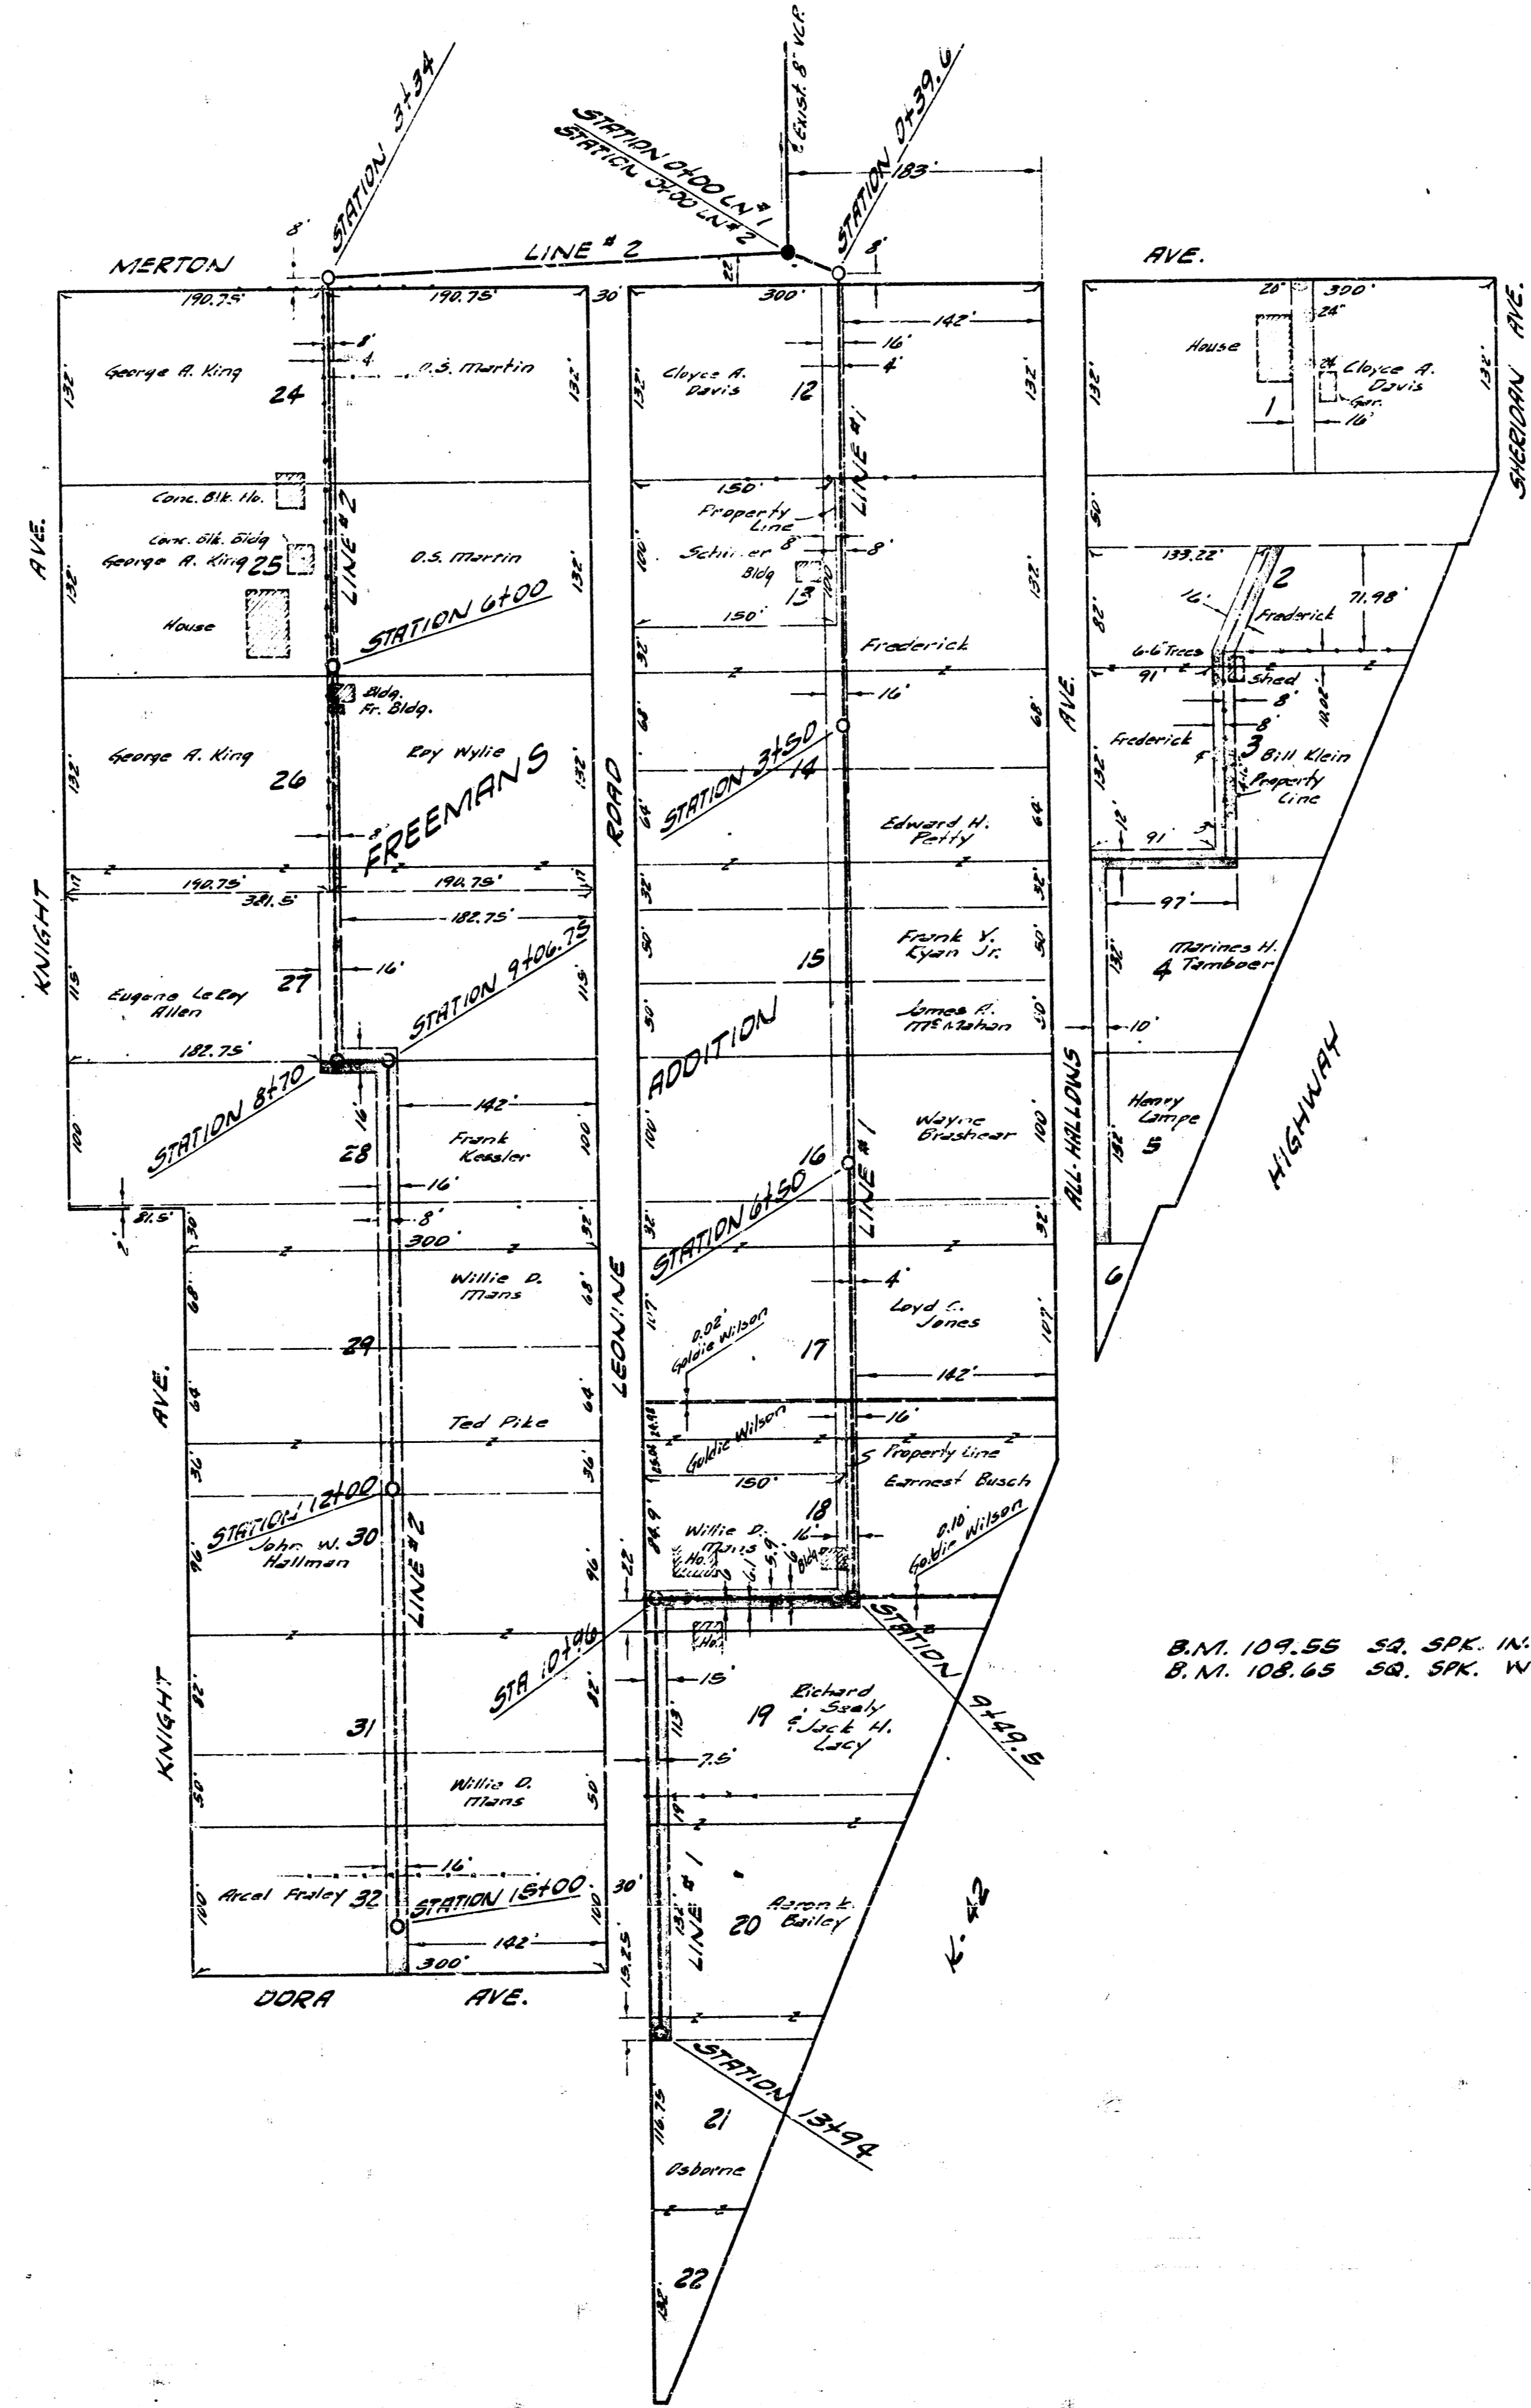


PLAN SCALE 1"=80'
PROFILE SCALE 1"=80' HOR, 1"=4' VERTICAL

B.M. 109.55 54. SPK. IN. ROOT 55 MERGE TREE 30' N OF NL MERTON W. @ WL KNIGHT. NO.
B.M. 108.65 58. SPK. WS HLP NW COR SHERIDAN @ MERTON.

LATERAL 12 SAN GENE 22
CITY OF WICHITA, KANSAS
B.E. SMITH CITY ENGINEER
PROJ. NO. C25-24 DATE

Survey by C.H. Smith and Company
City of Wichita, Kansas

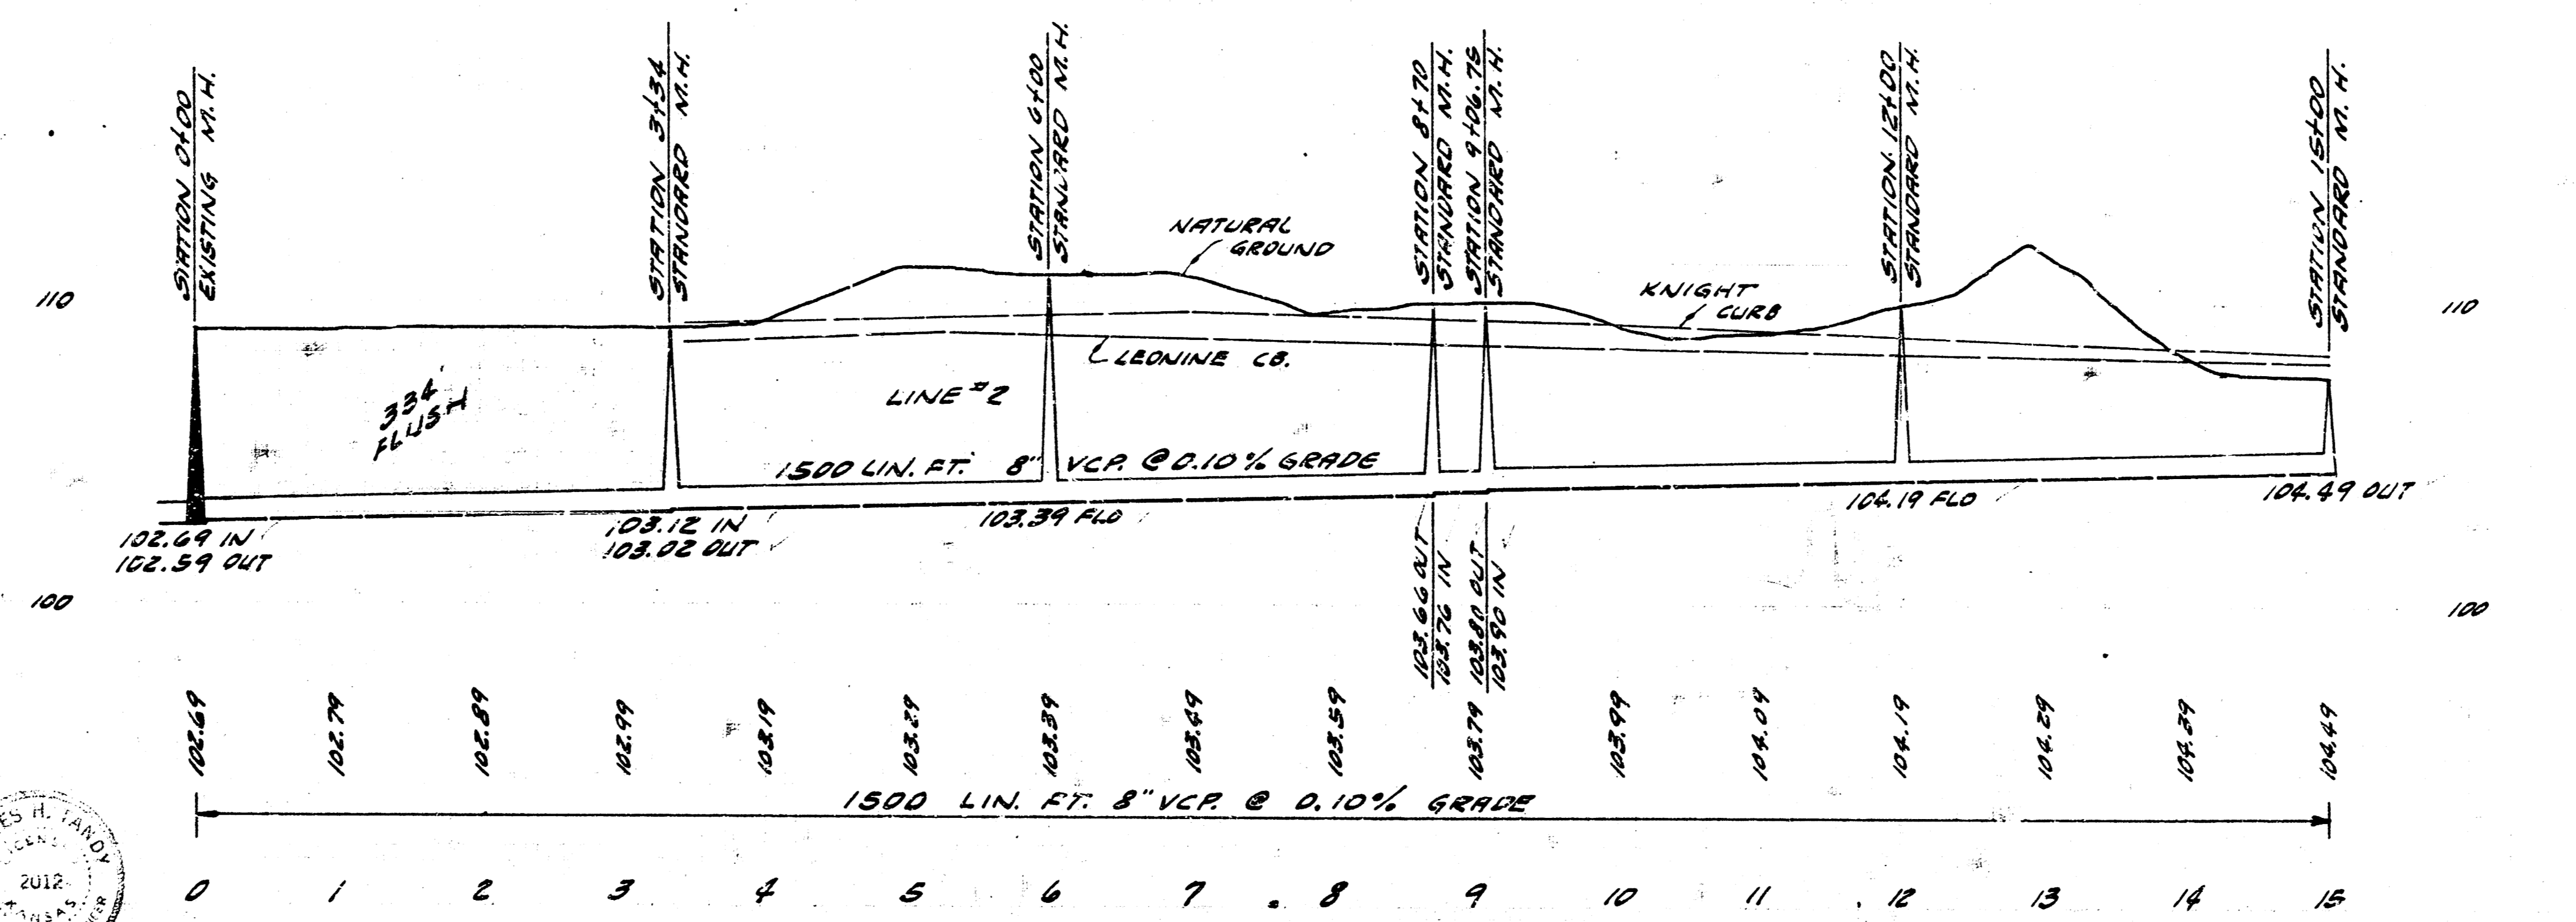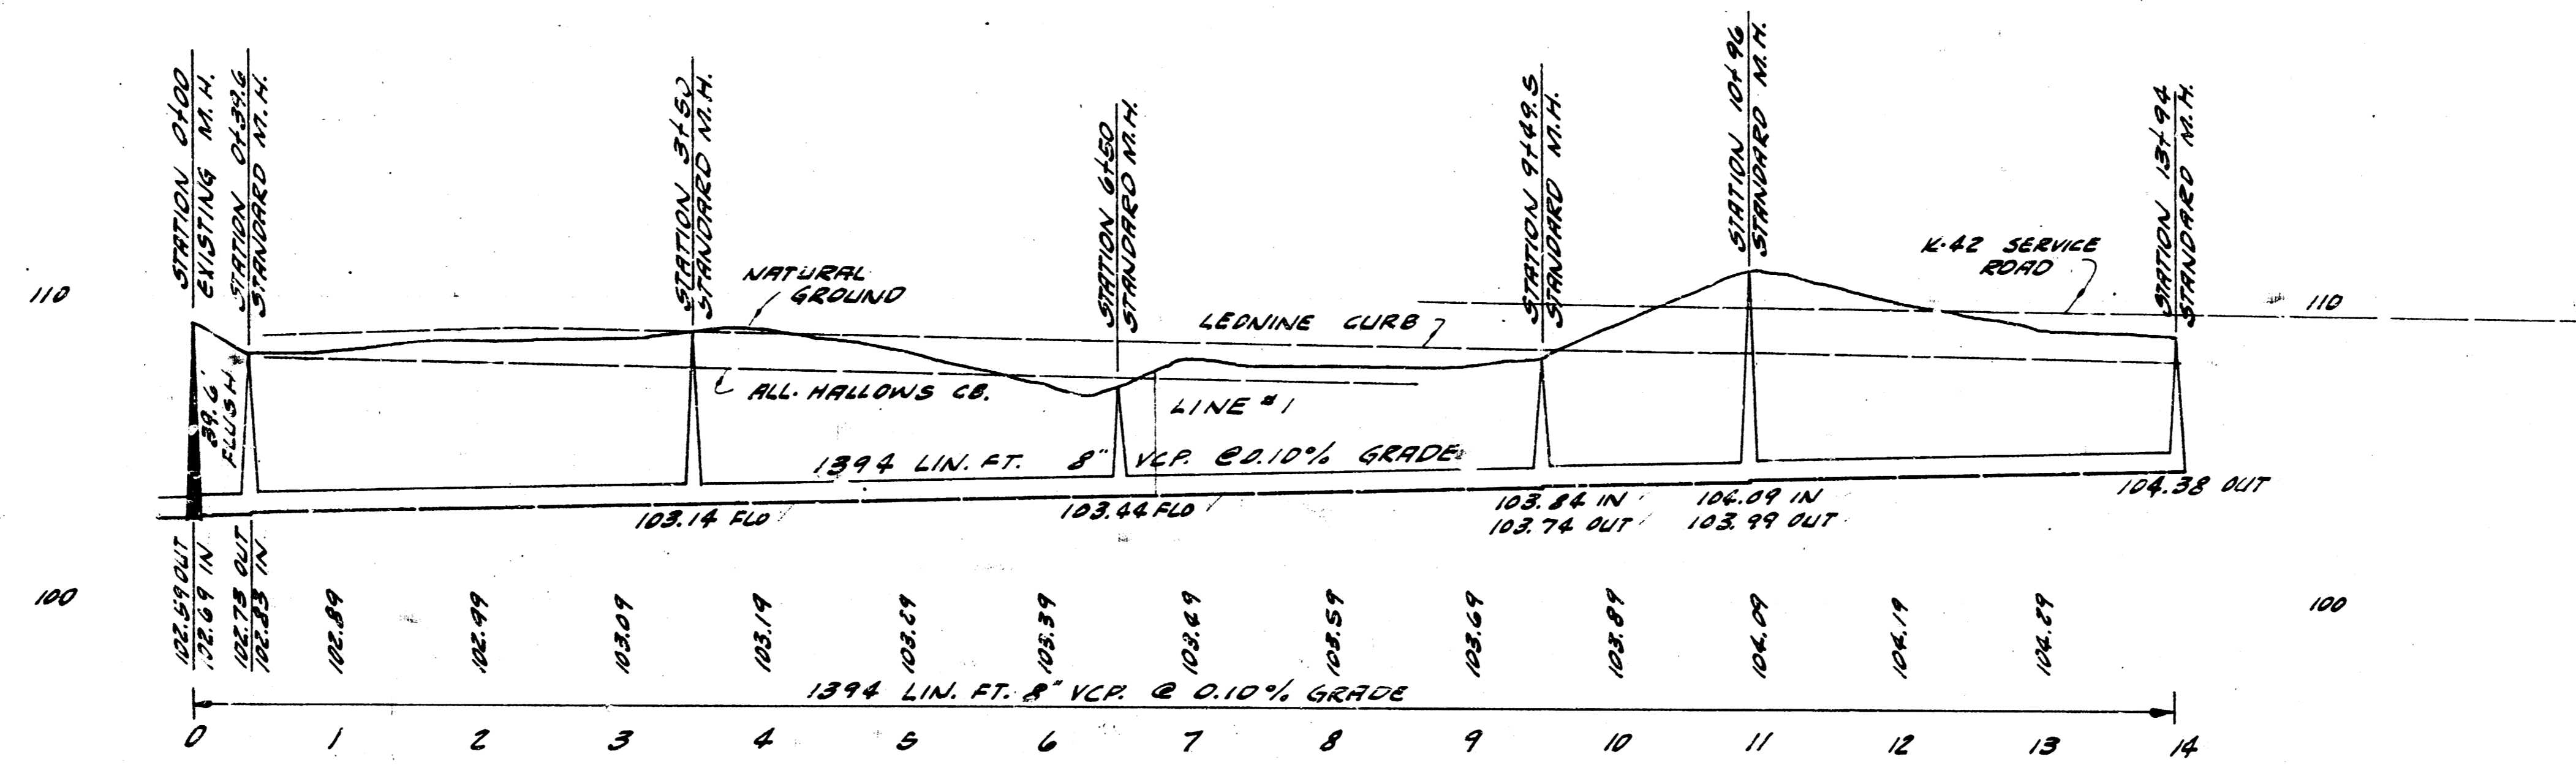

LATERAL 12 SAN. SEWER 22
CES-24

2/2