



LOCATION MAP
LATERAL NO. 15 SANITARY SEWER NO. 22
CITY OF WICHITA, KANSAS
 B.E. SMITH CITY ENGINEER PROJECT NO. C25-48

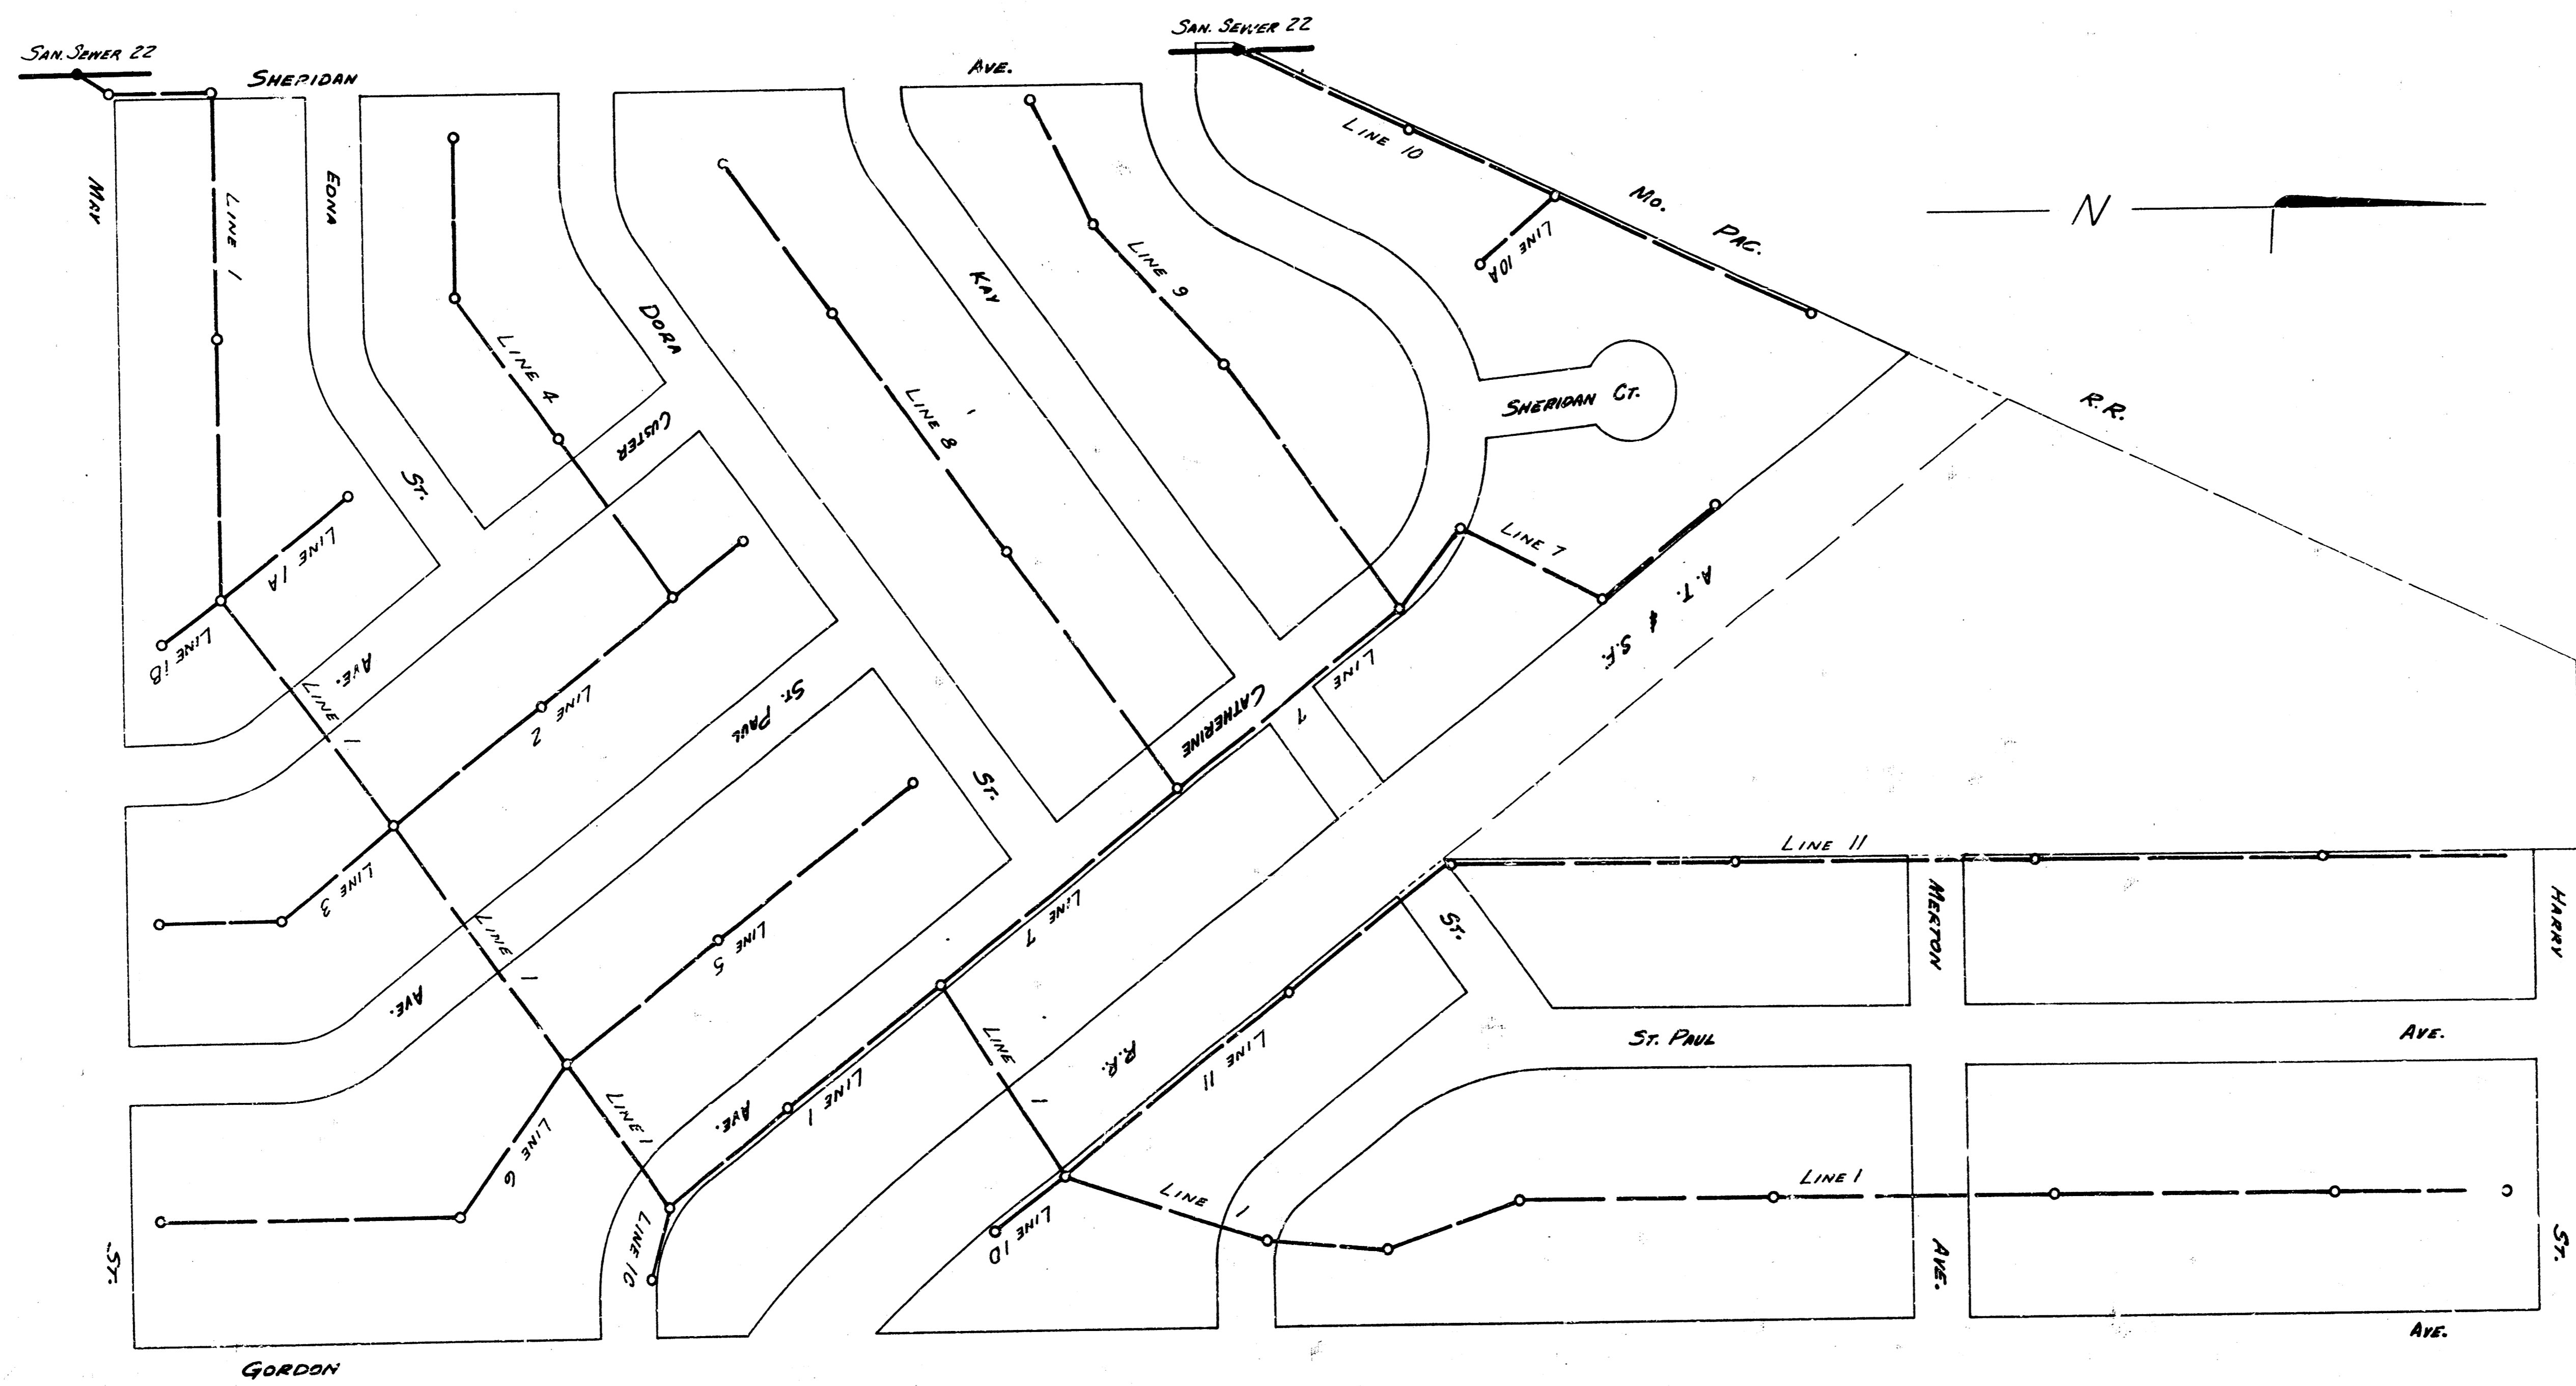


SURVEY J. Young Notebook 1227
 PLAN O. SELLERS
 CHECKED JULY, 1935
 DATE

Handwritten signature and date:
 B.E. Smith
 City Engineer
 7/21/35

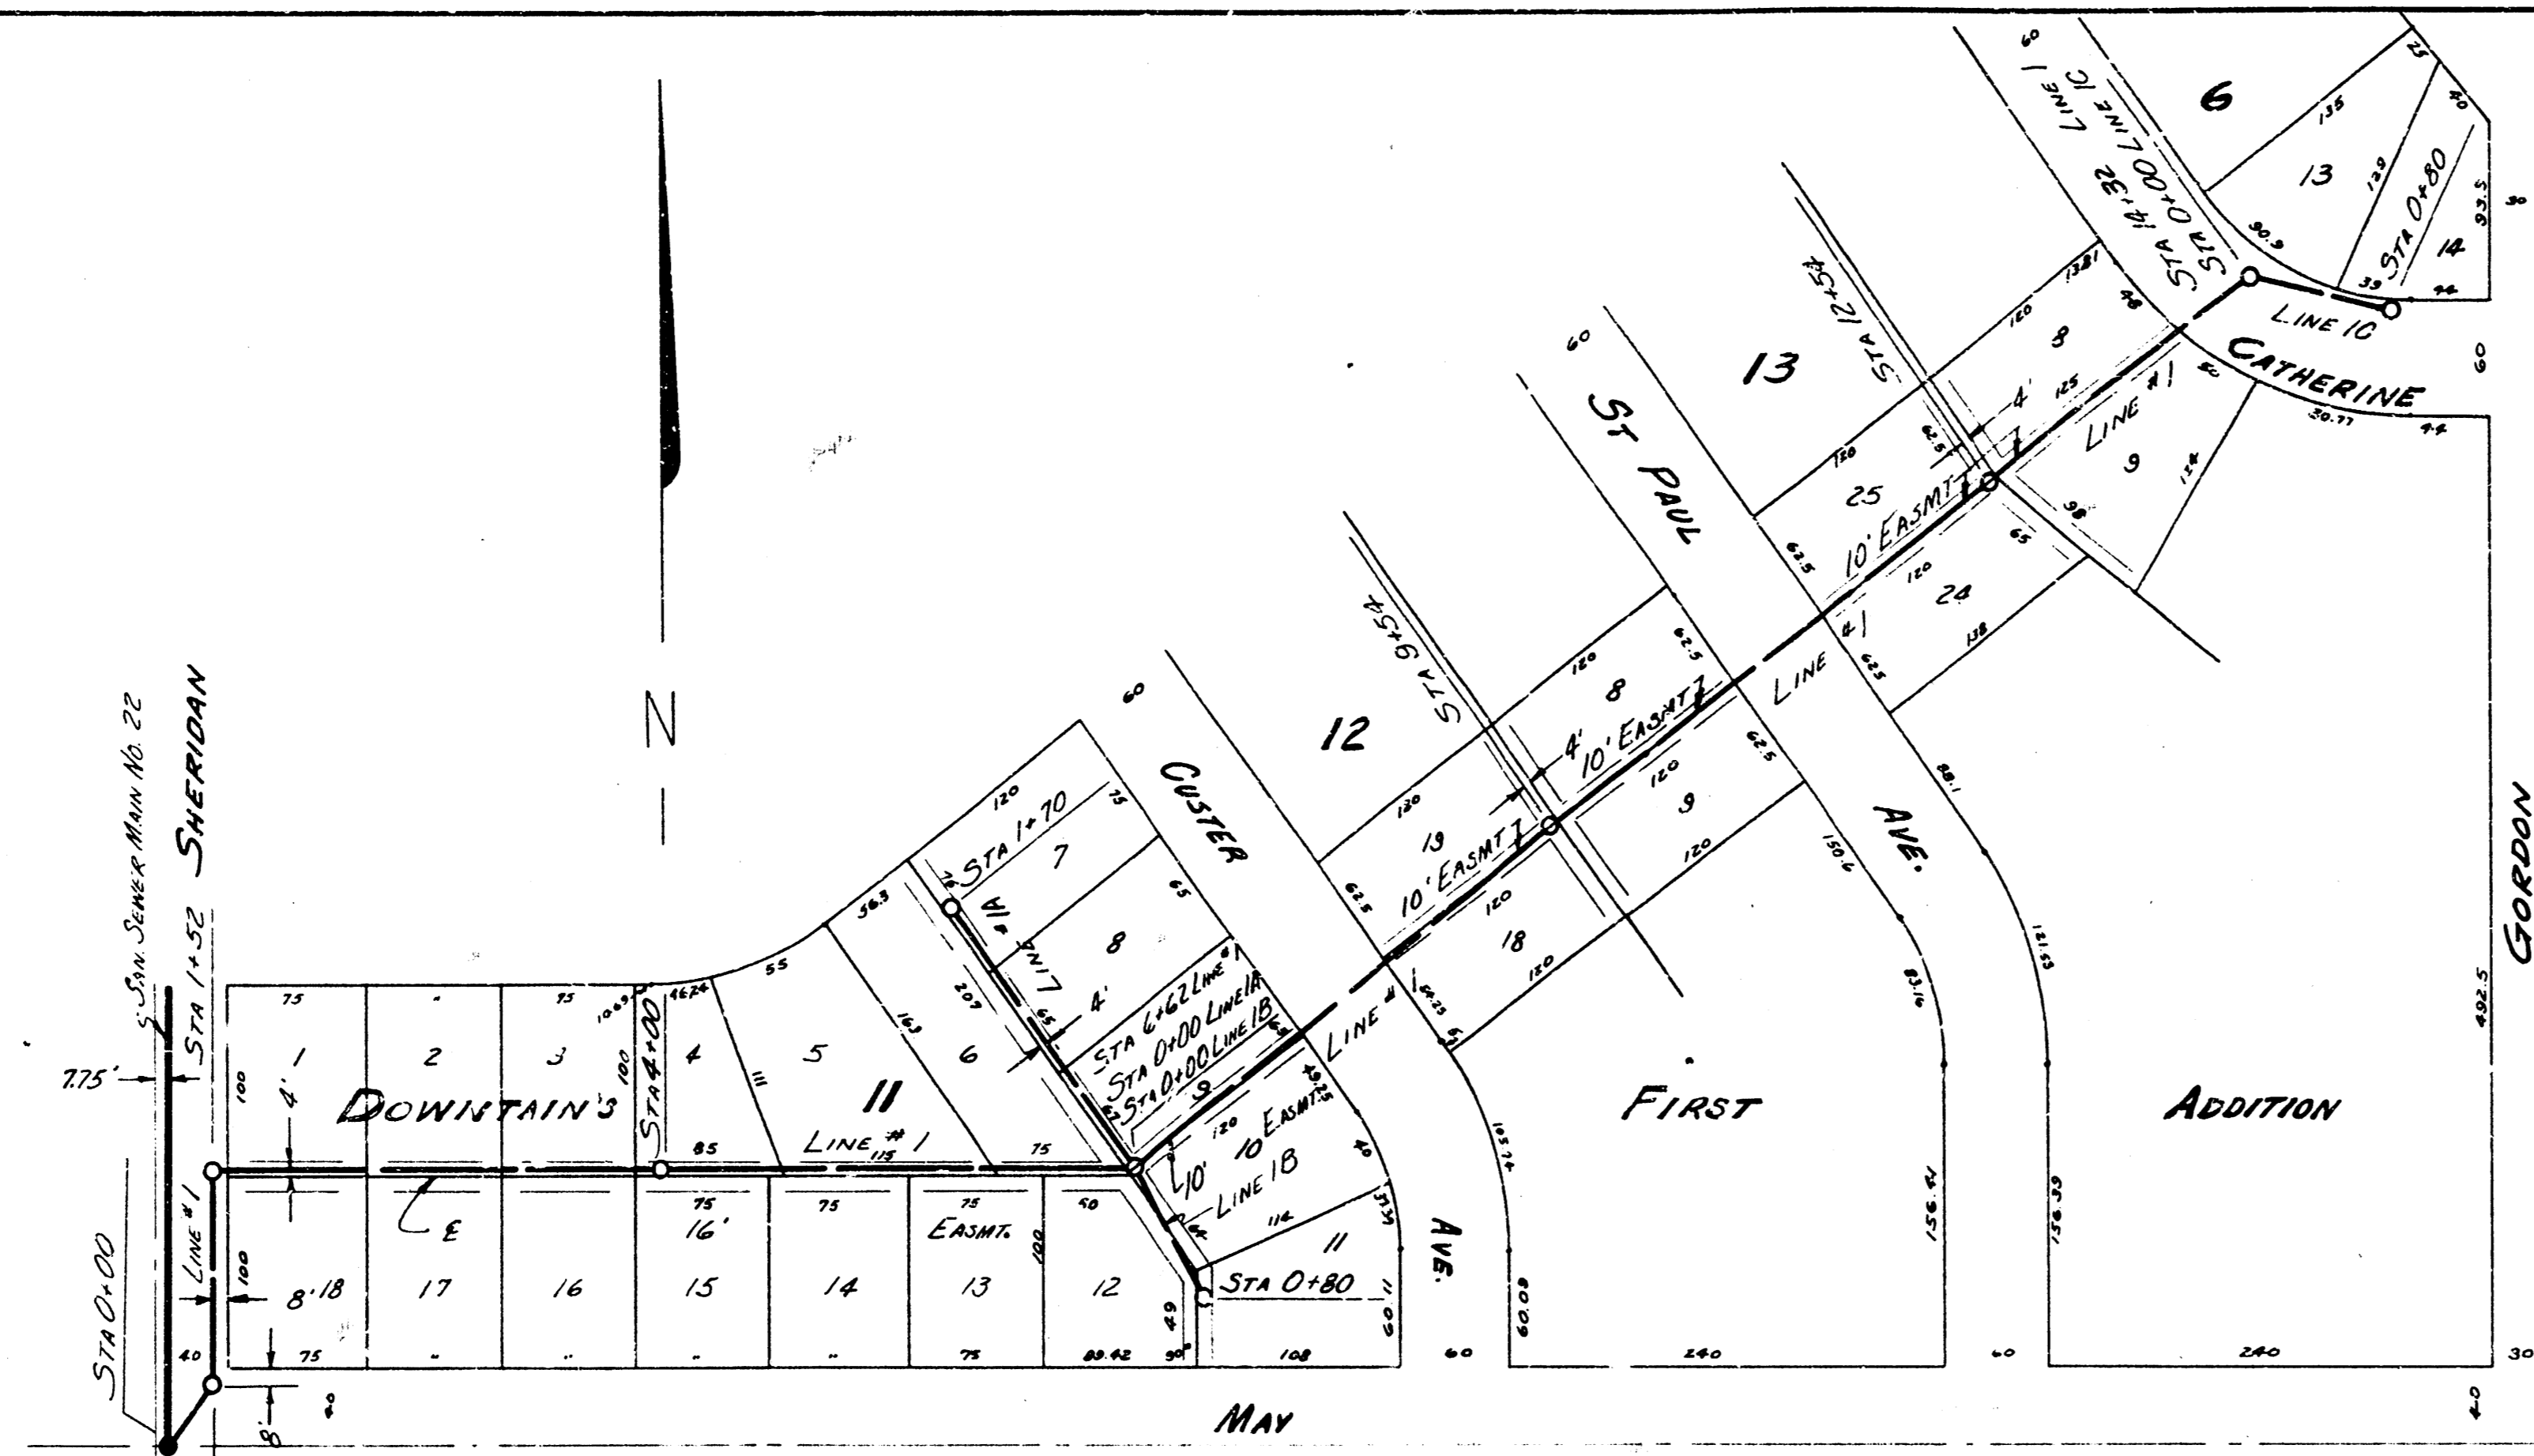


B.M. 109.230 STD. SHERIDAN & WHEELER, 36' W 431' S of E of Box S-corners






PLAN SCALE 1" = 80'
PROFILE SCALE 1" = 80' HOR. 1" = 4' VERTICAL

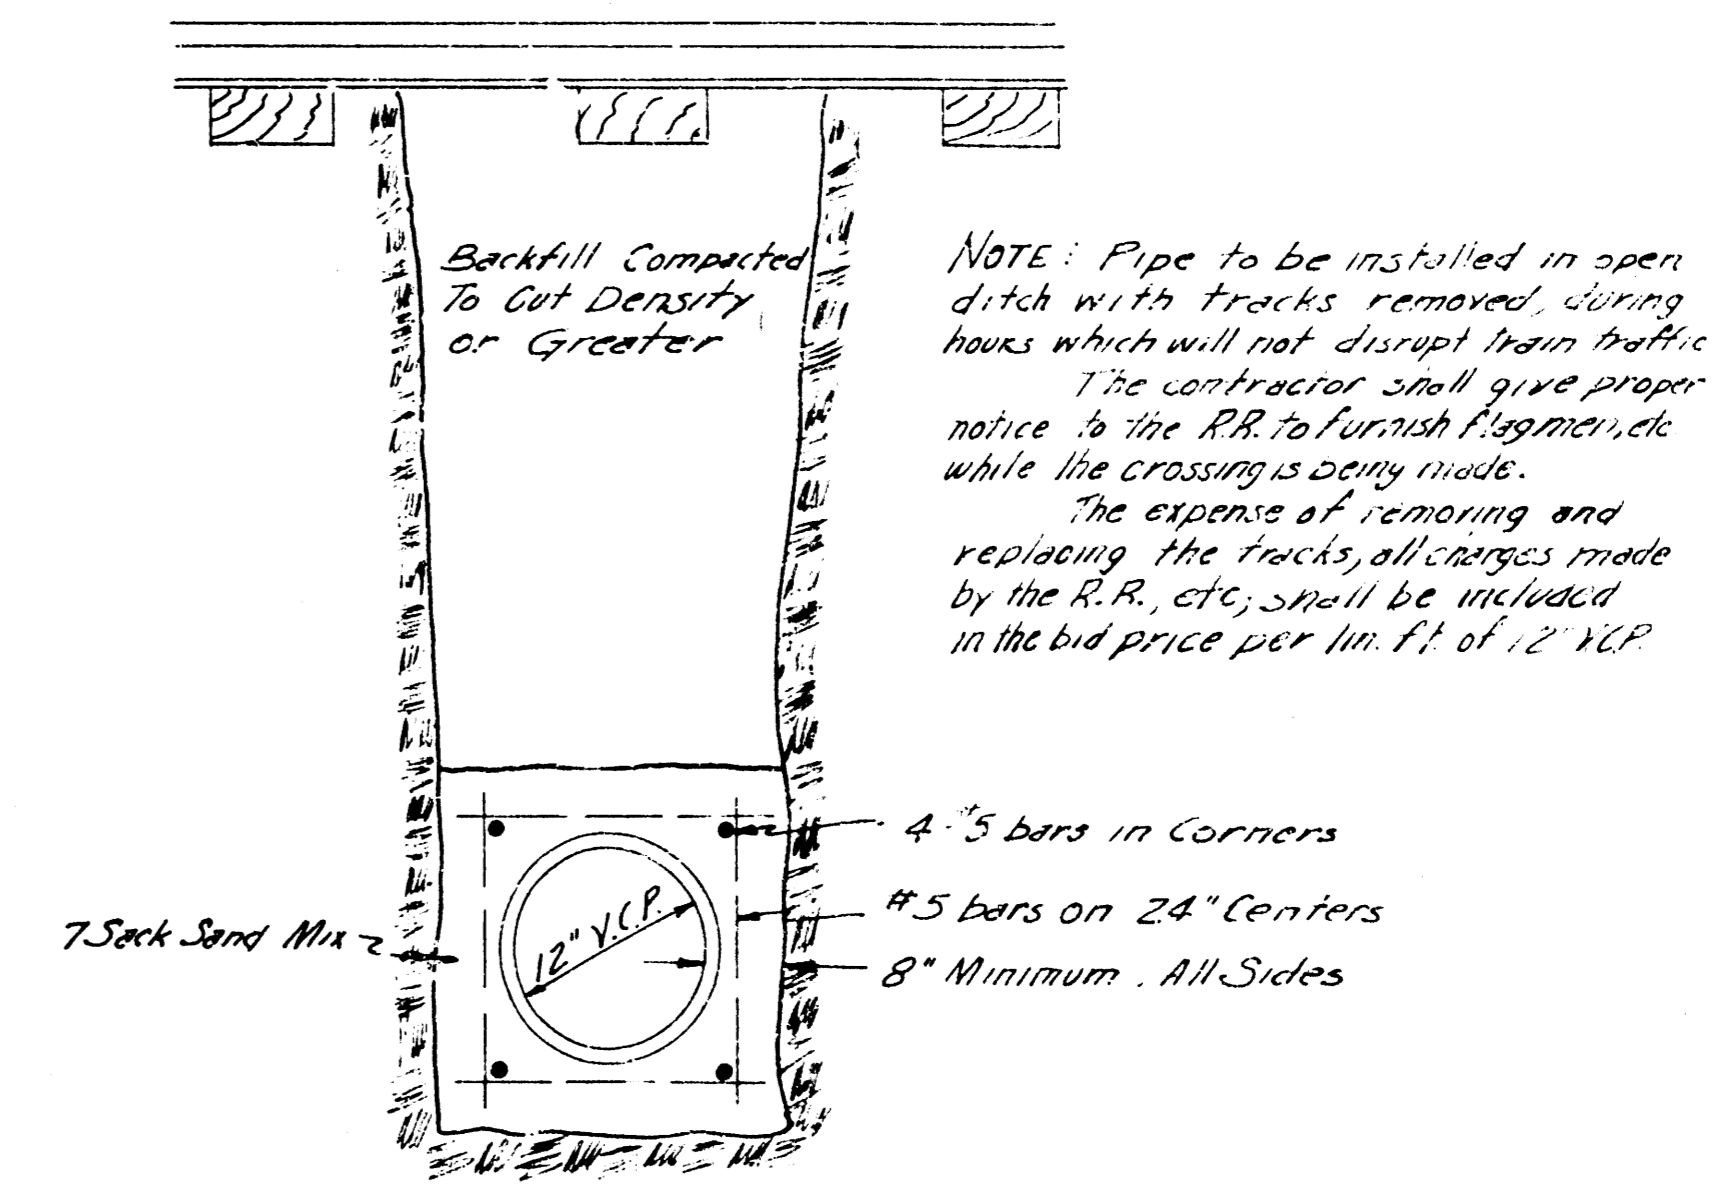


RAILROAD CROSSING DETAIL






100' Lvs. R to R, Thru R.R. R/Way

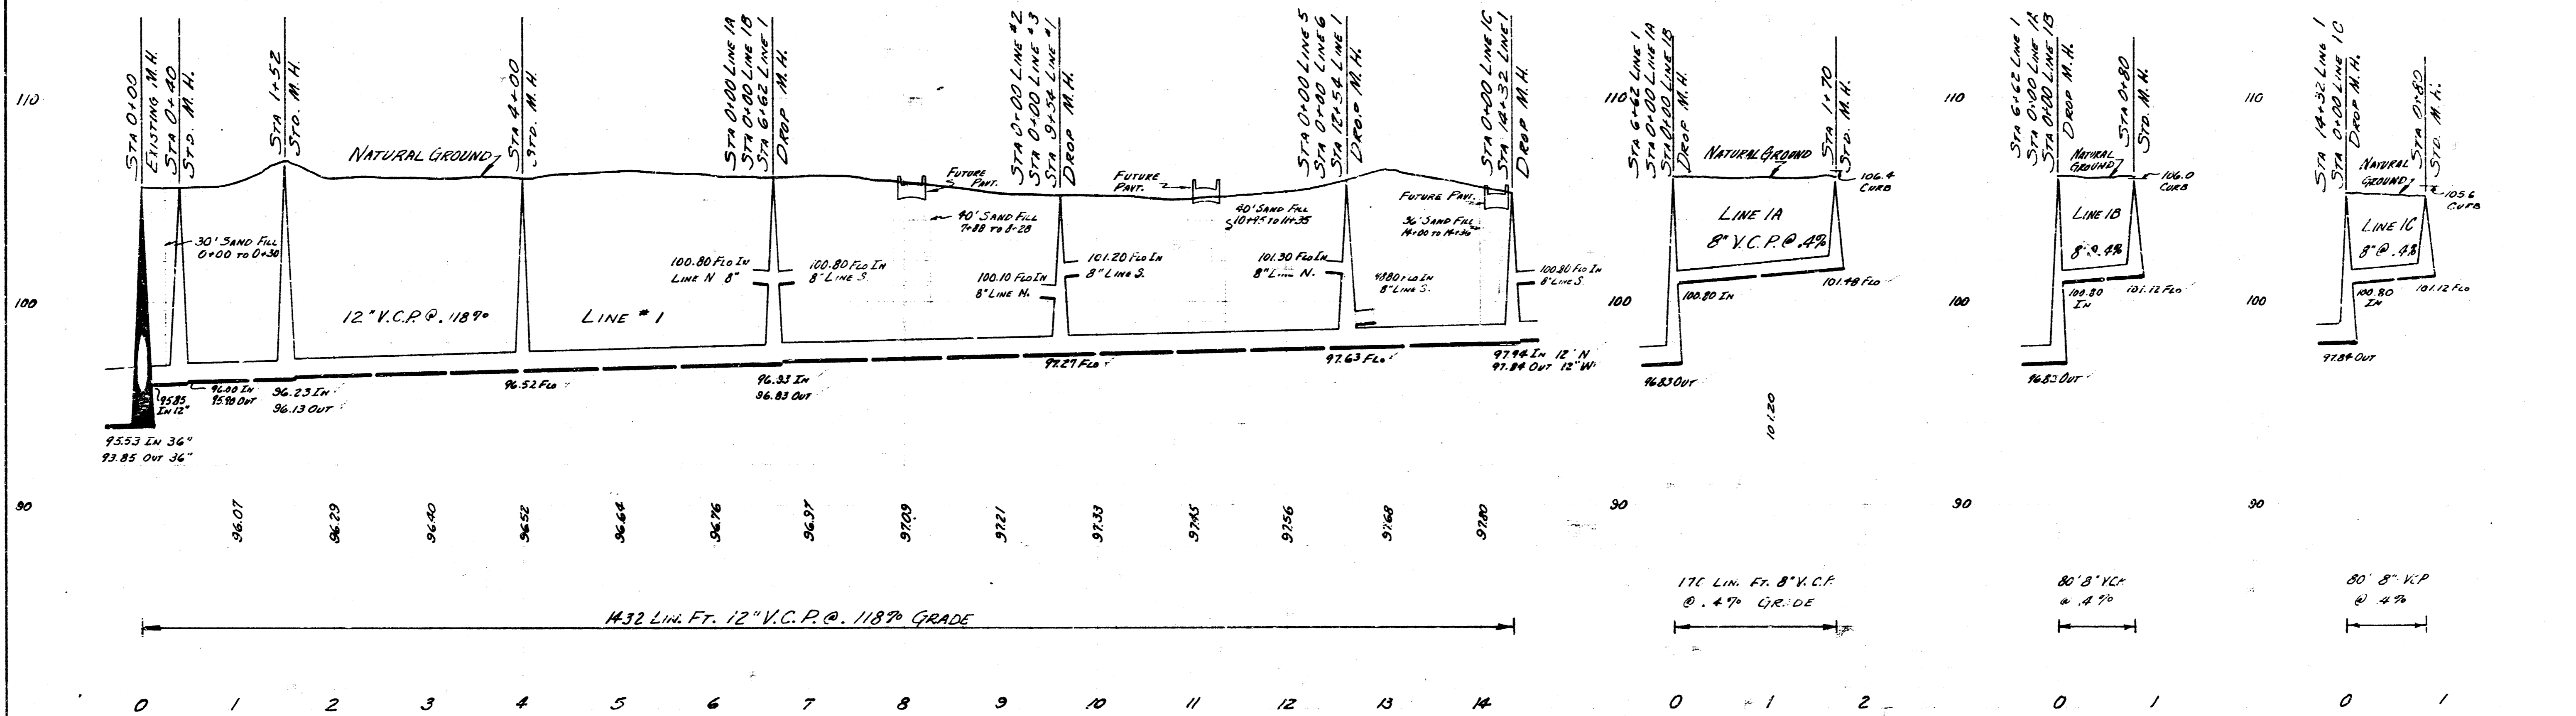

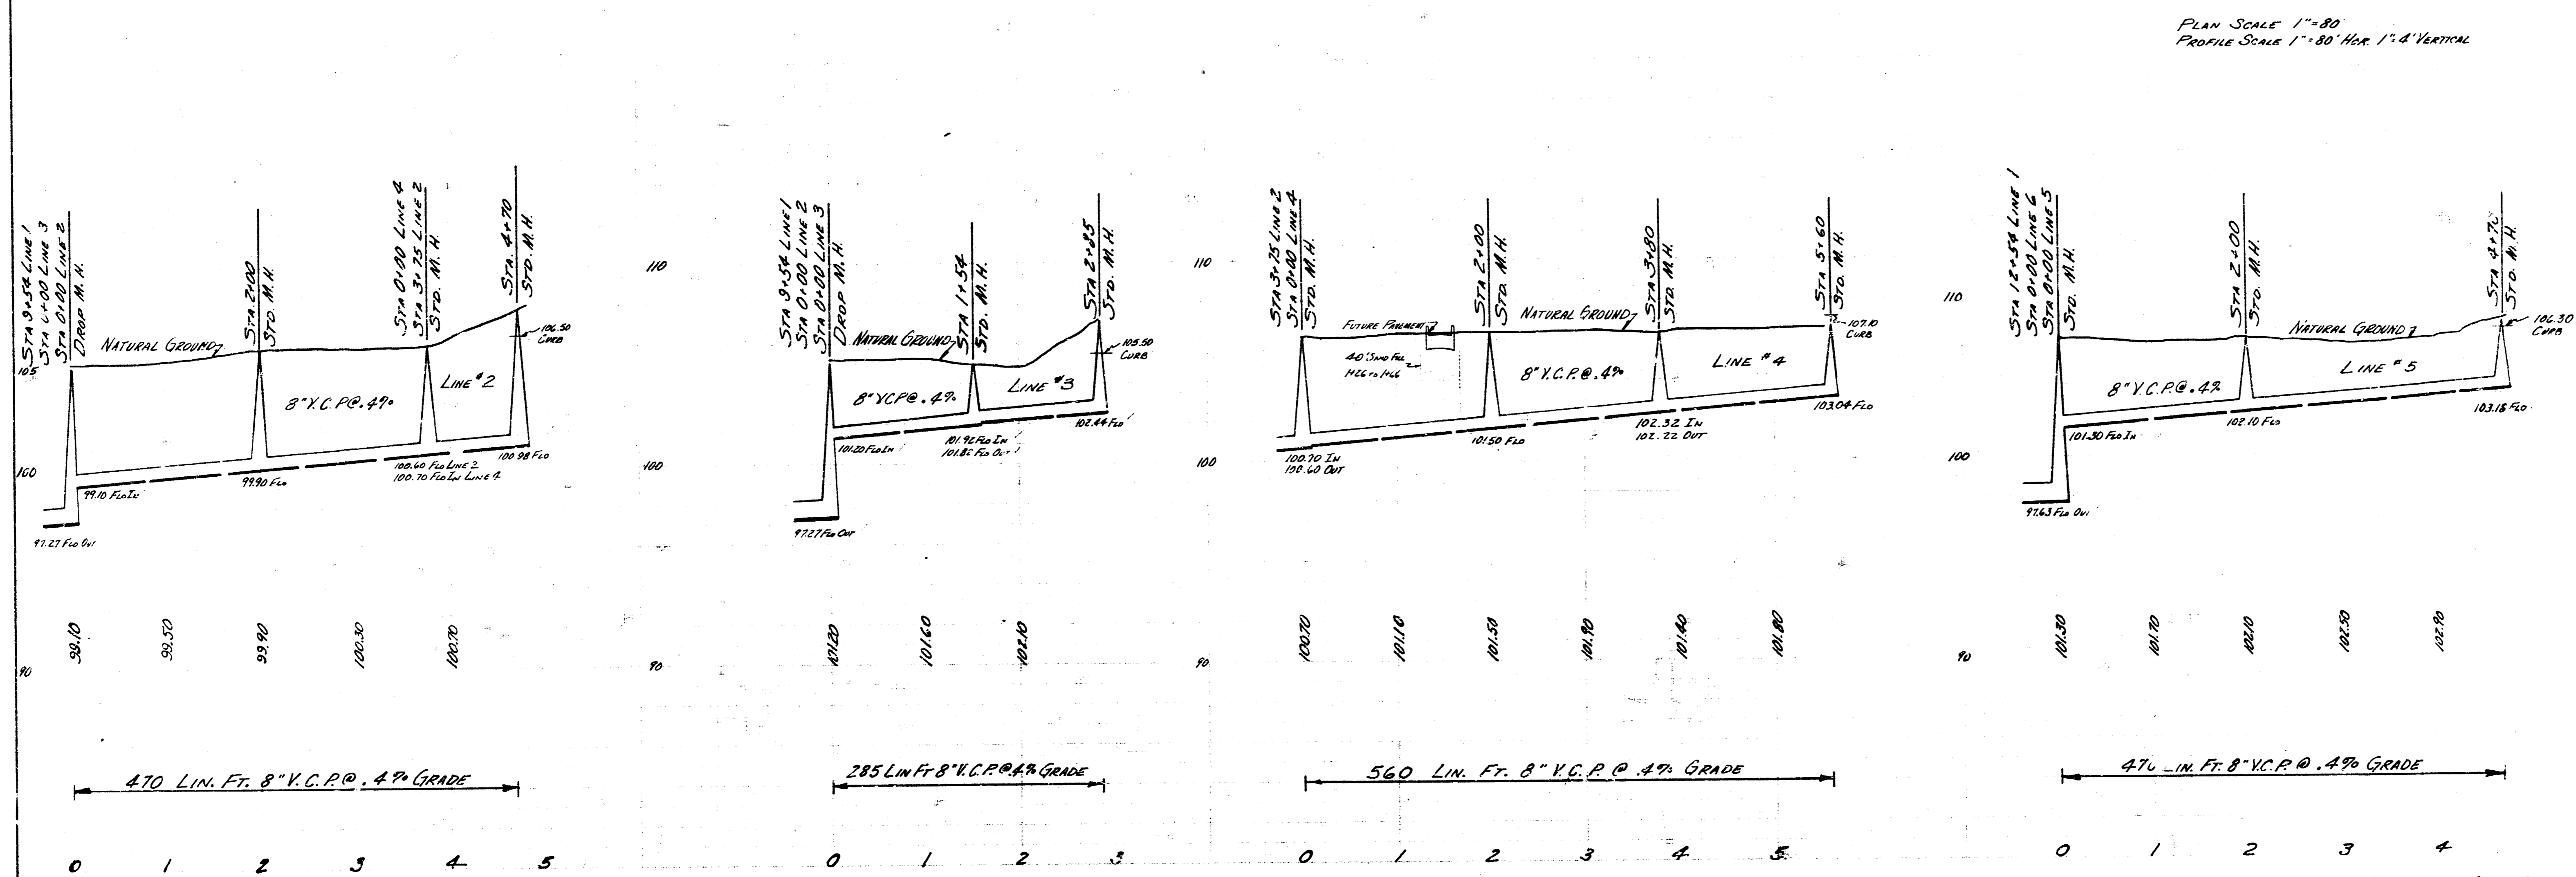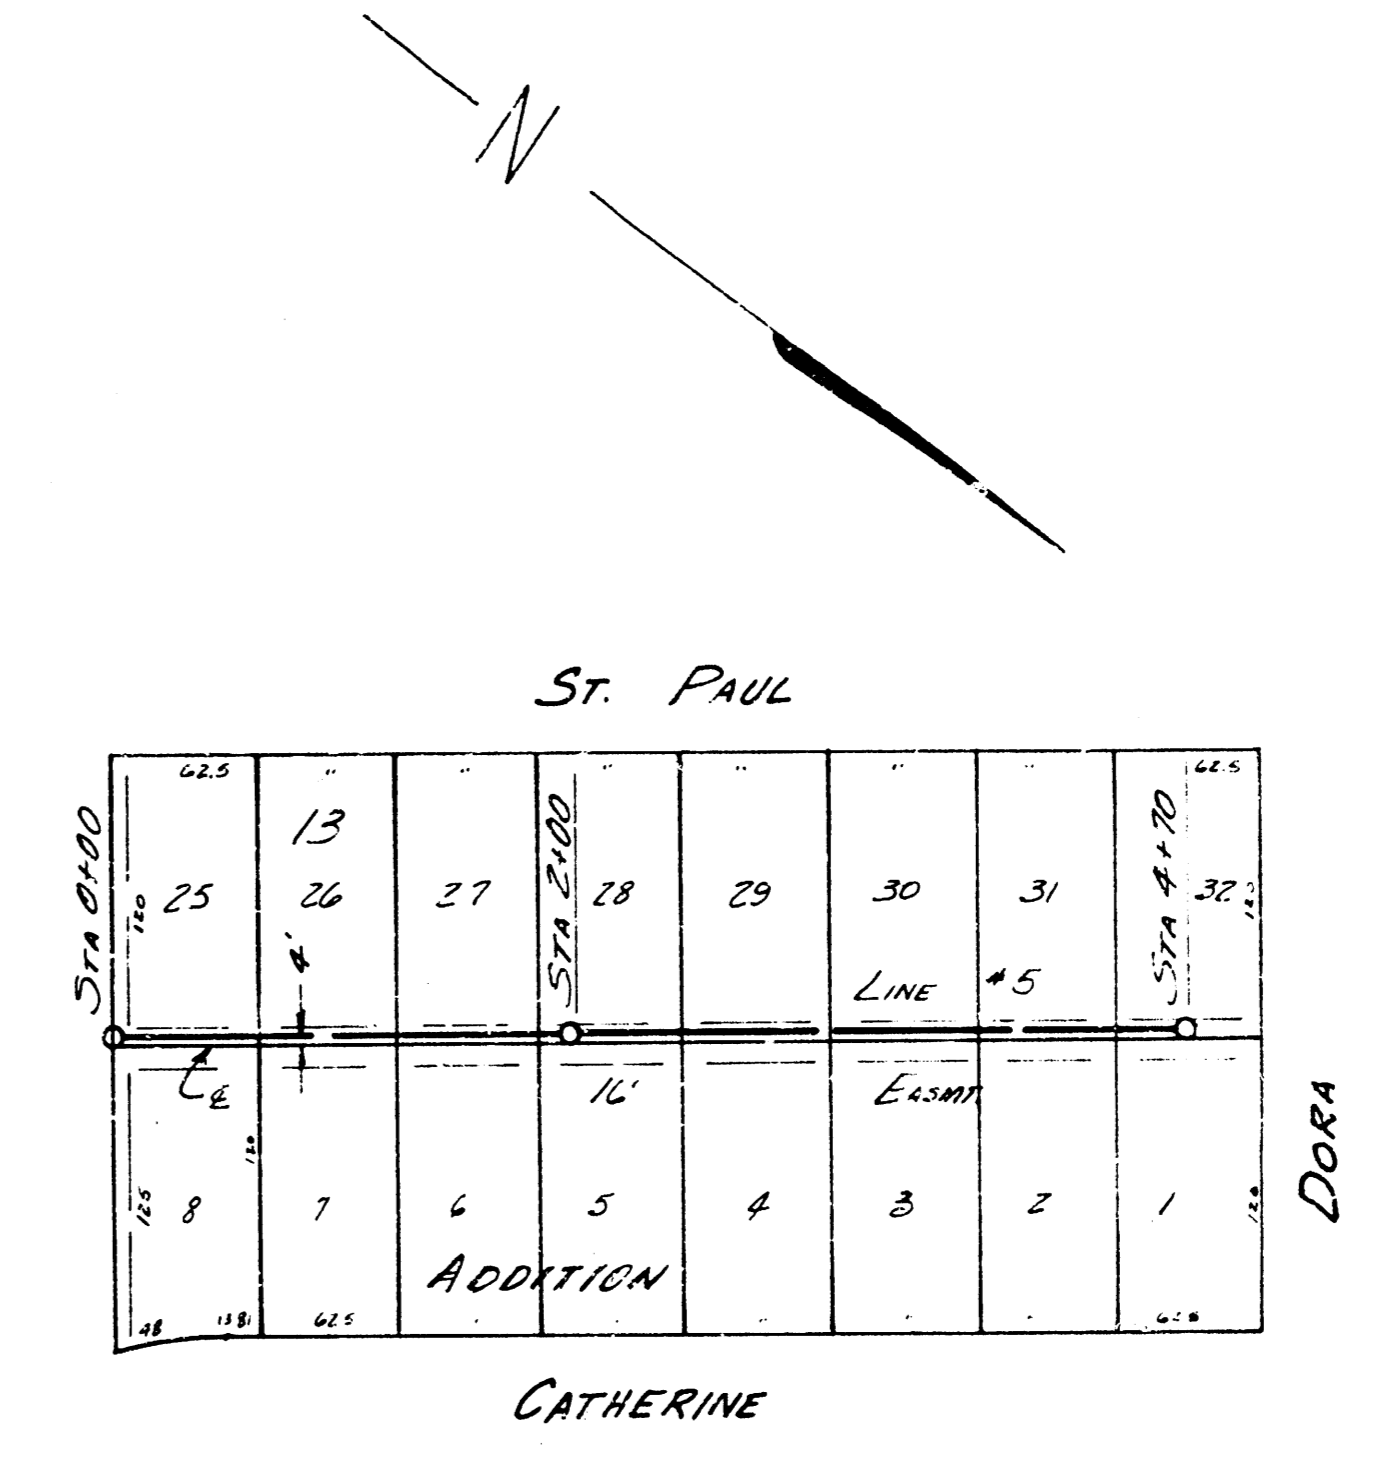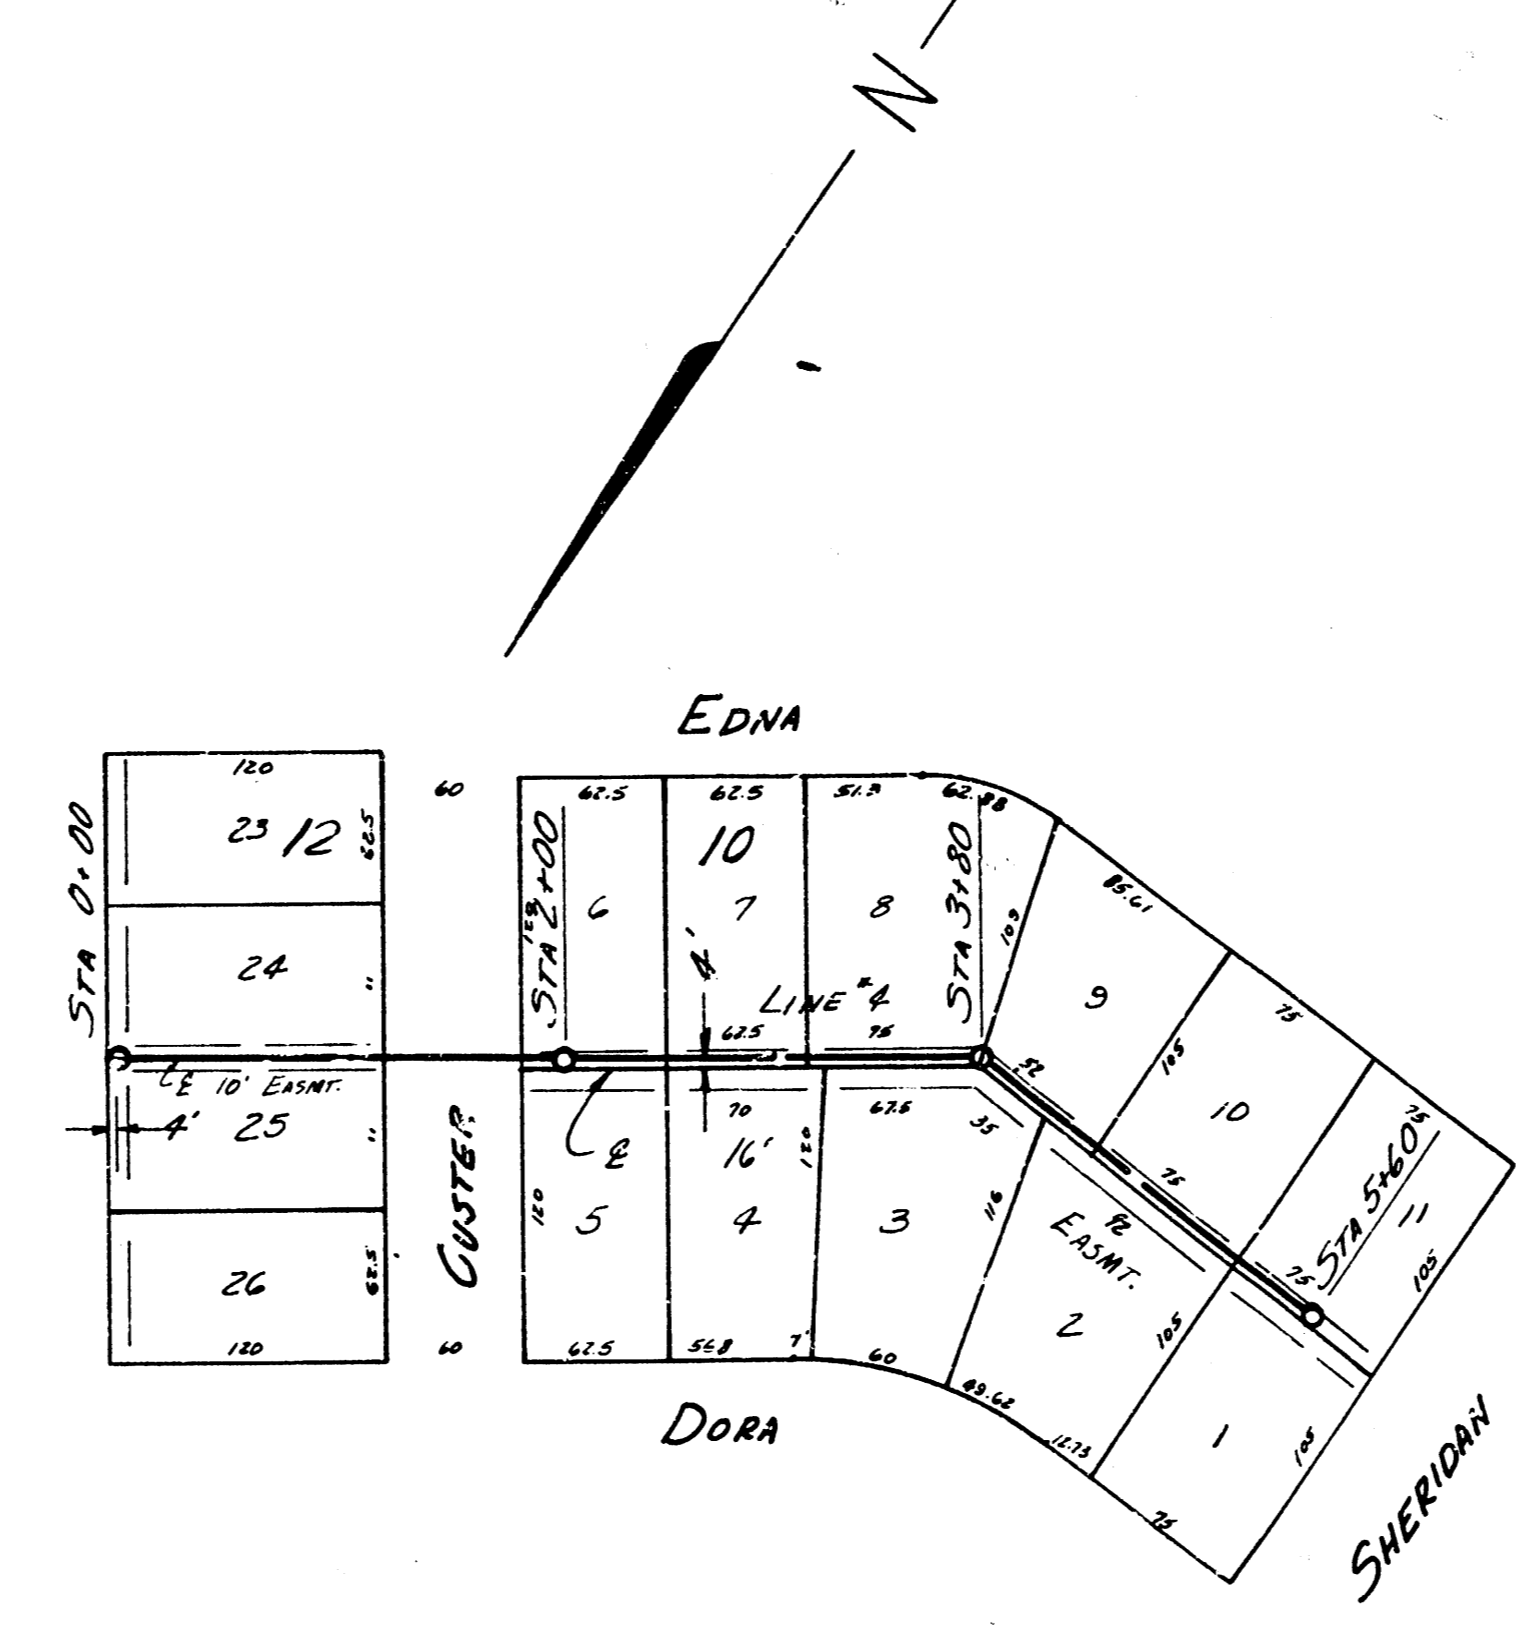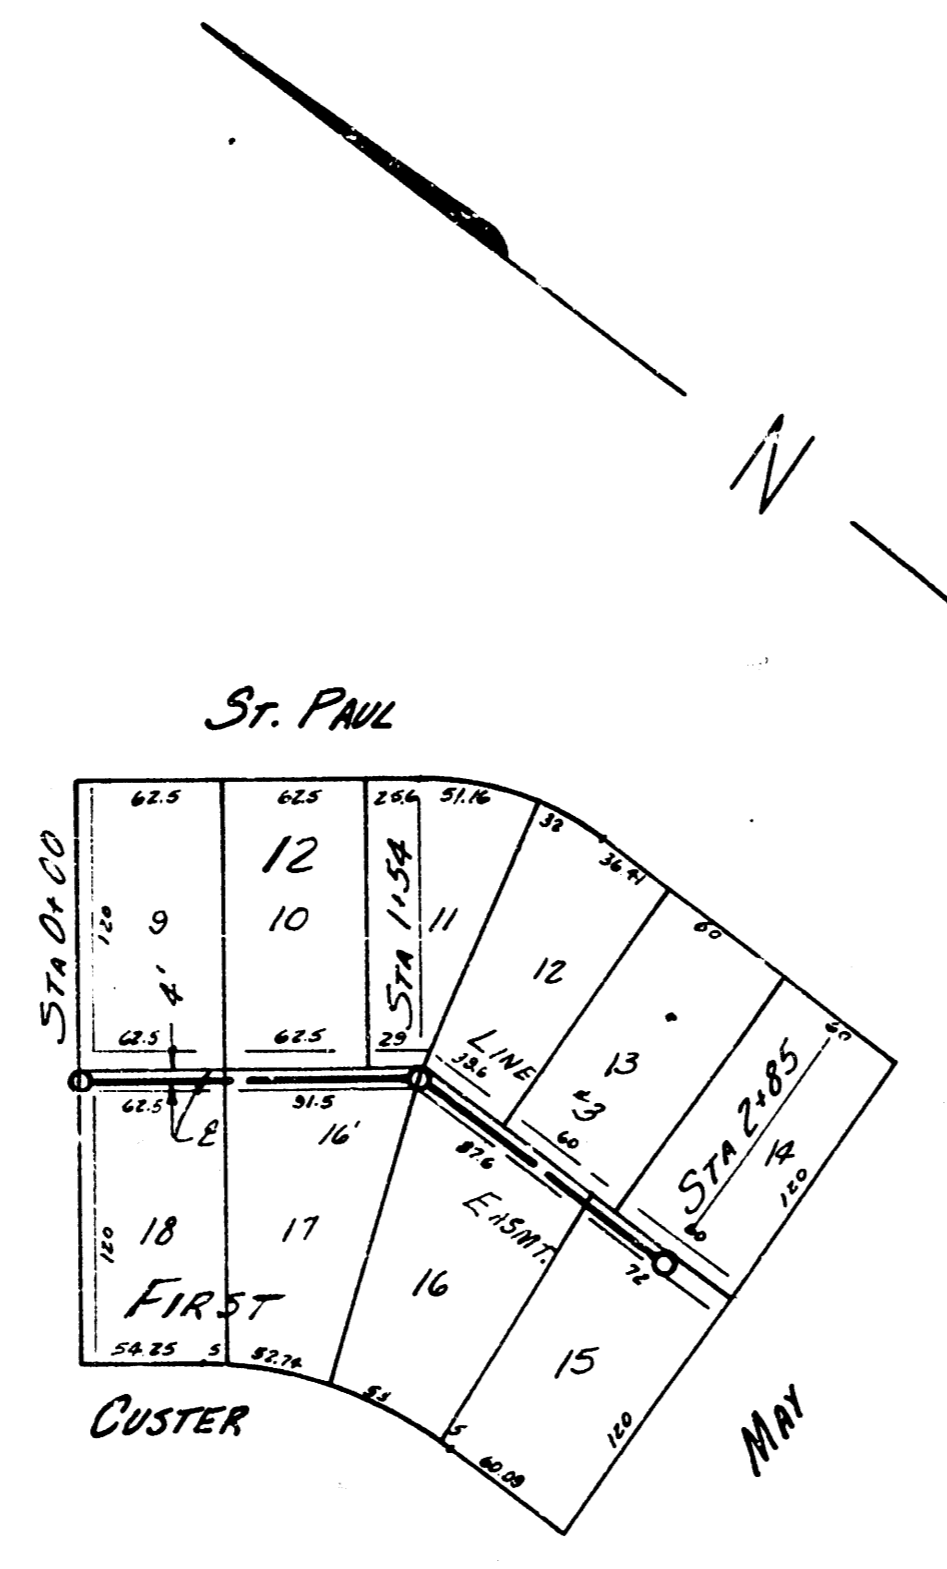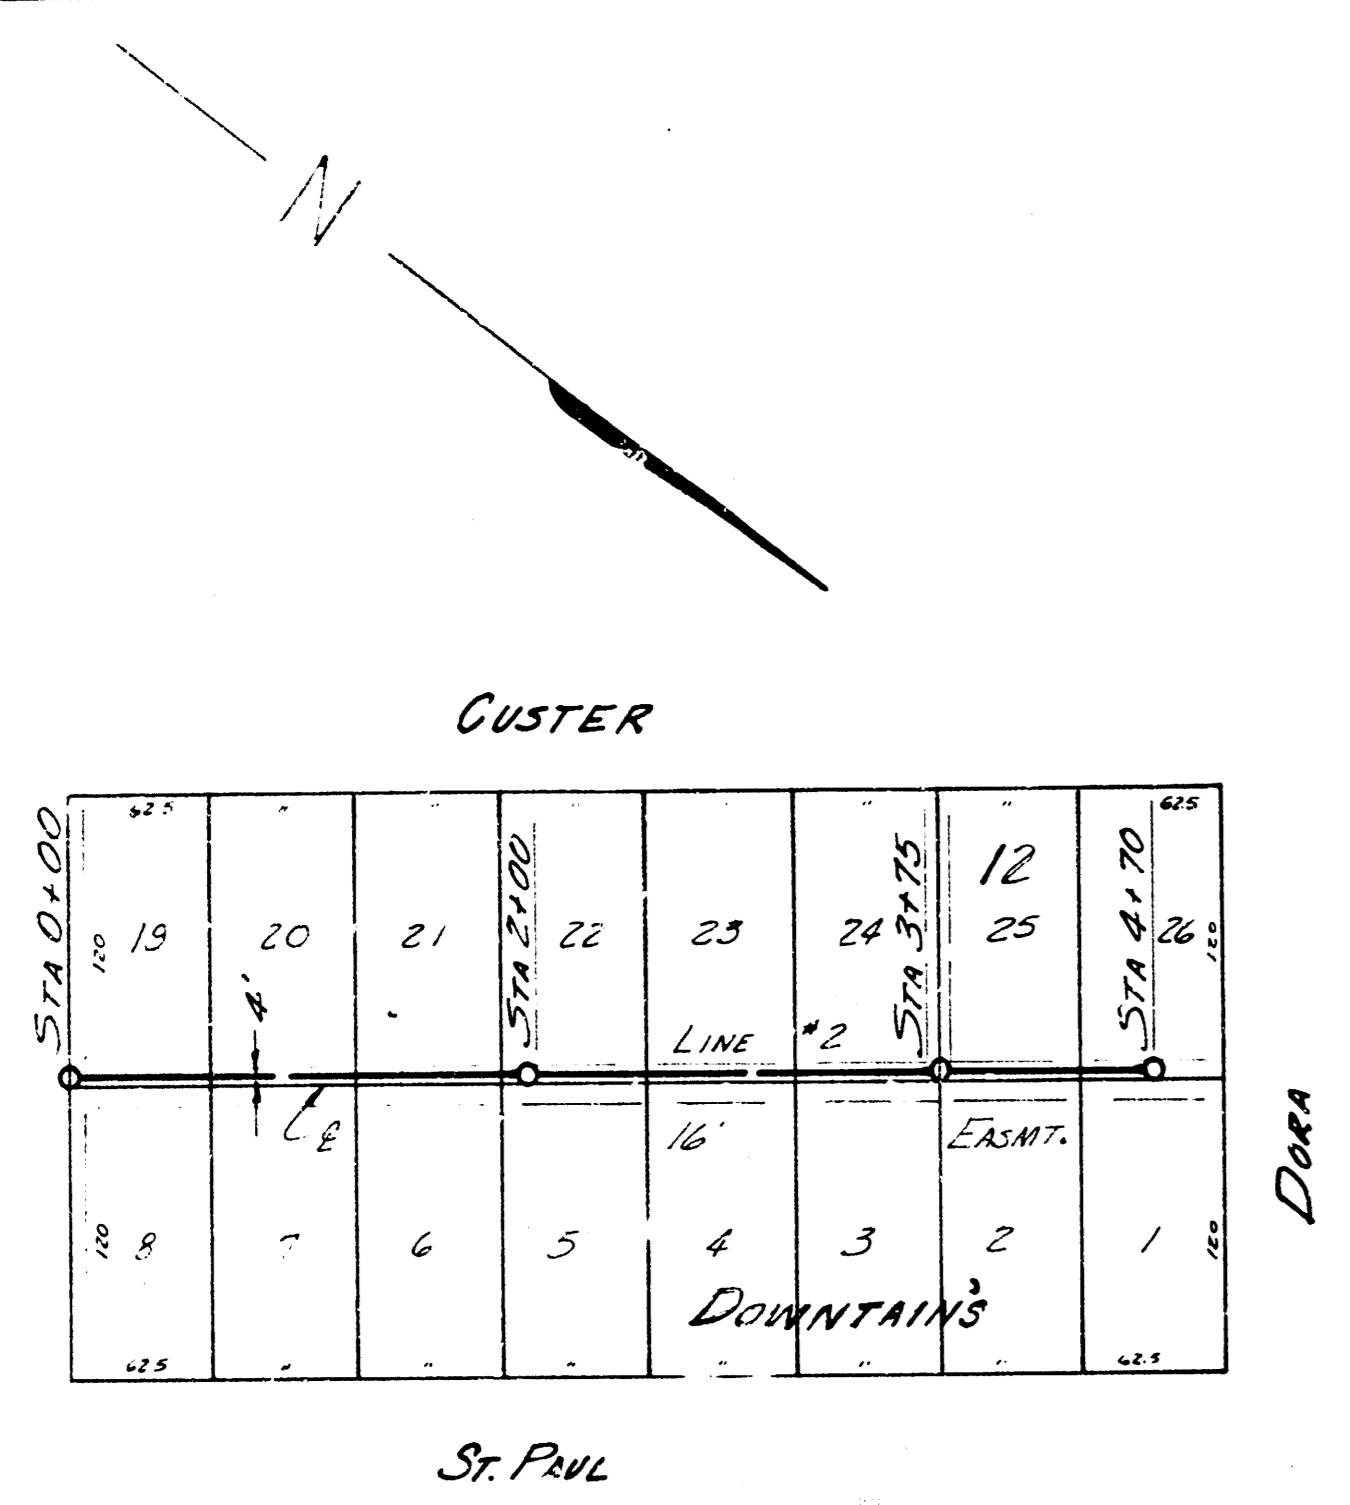


PLAN SCALE 1"=80'
PROFILE SCALE 1"=80' HOR 1"=4' VERTICAL

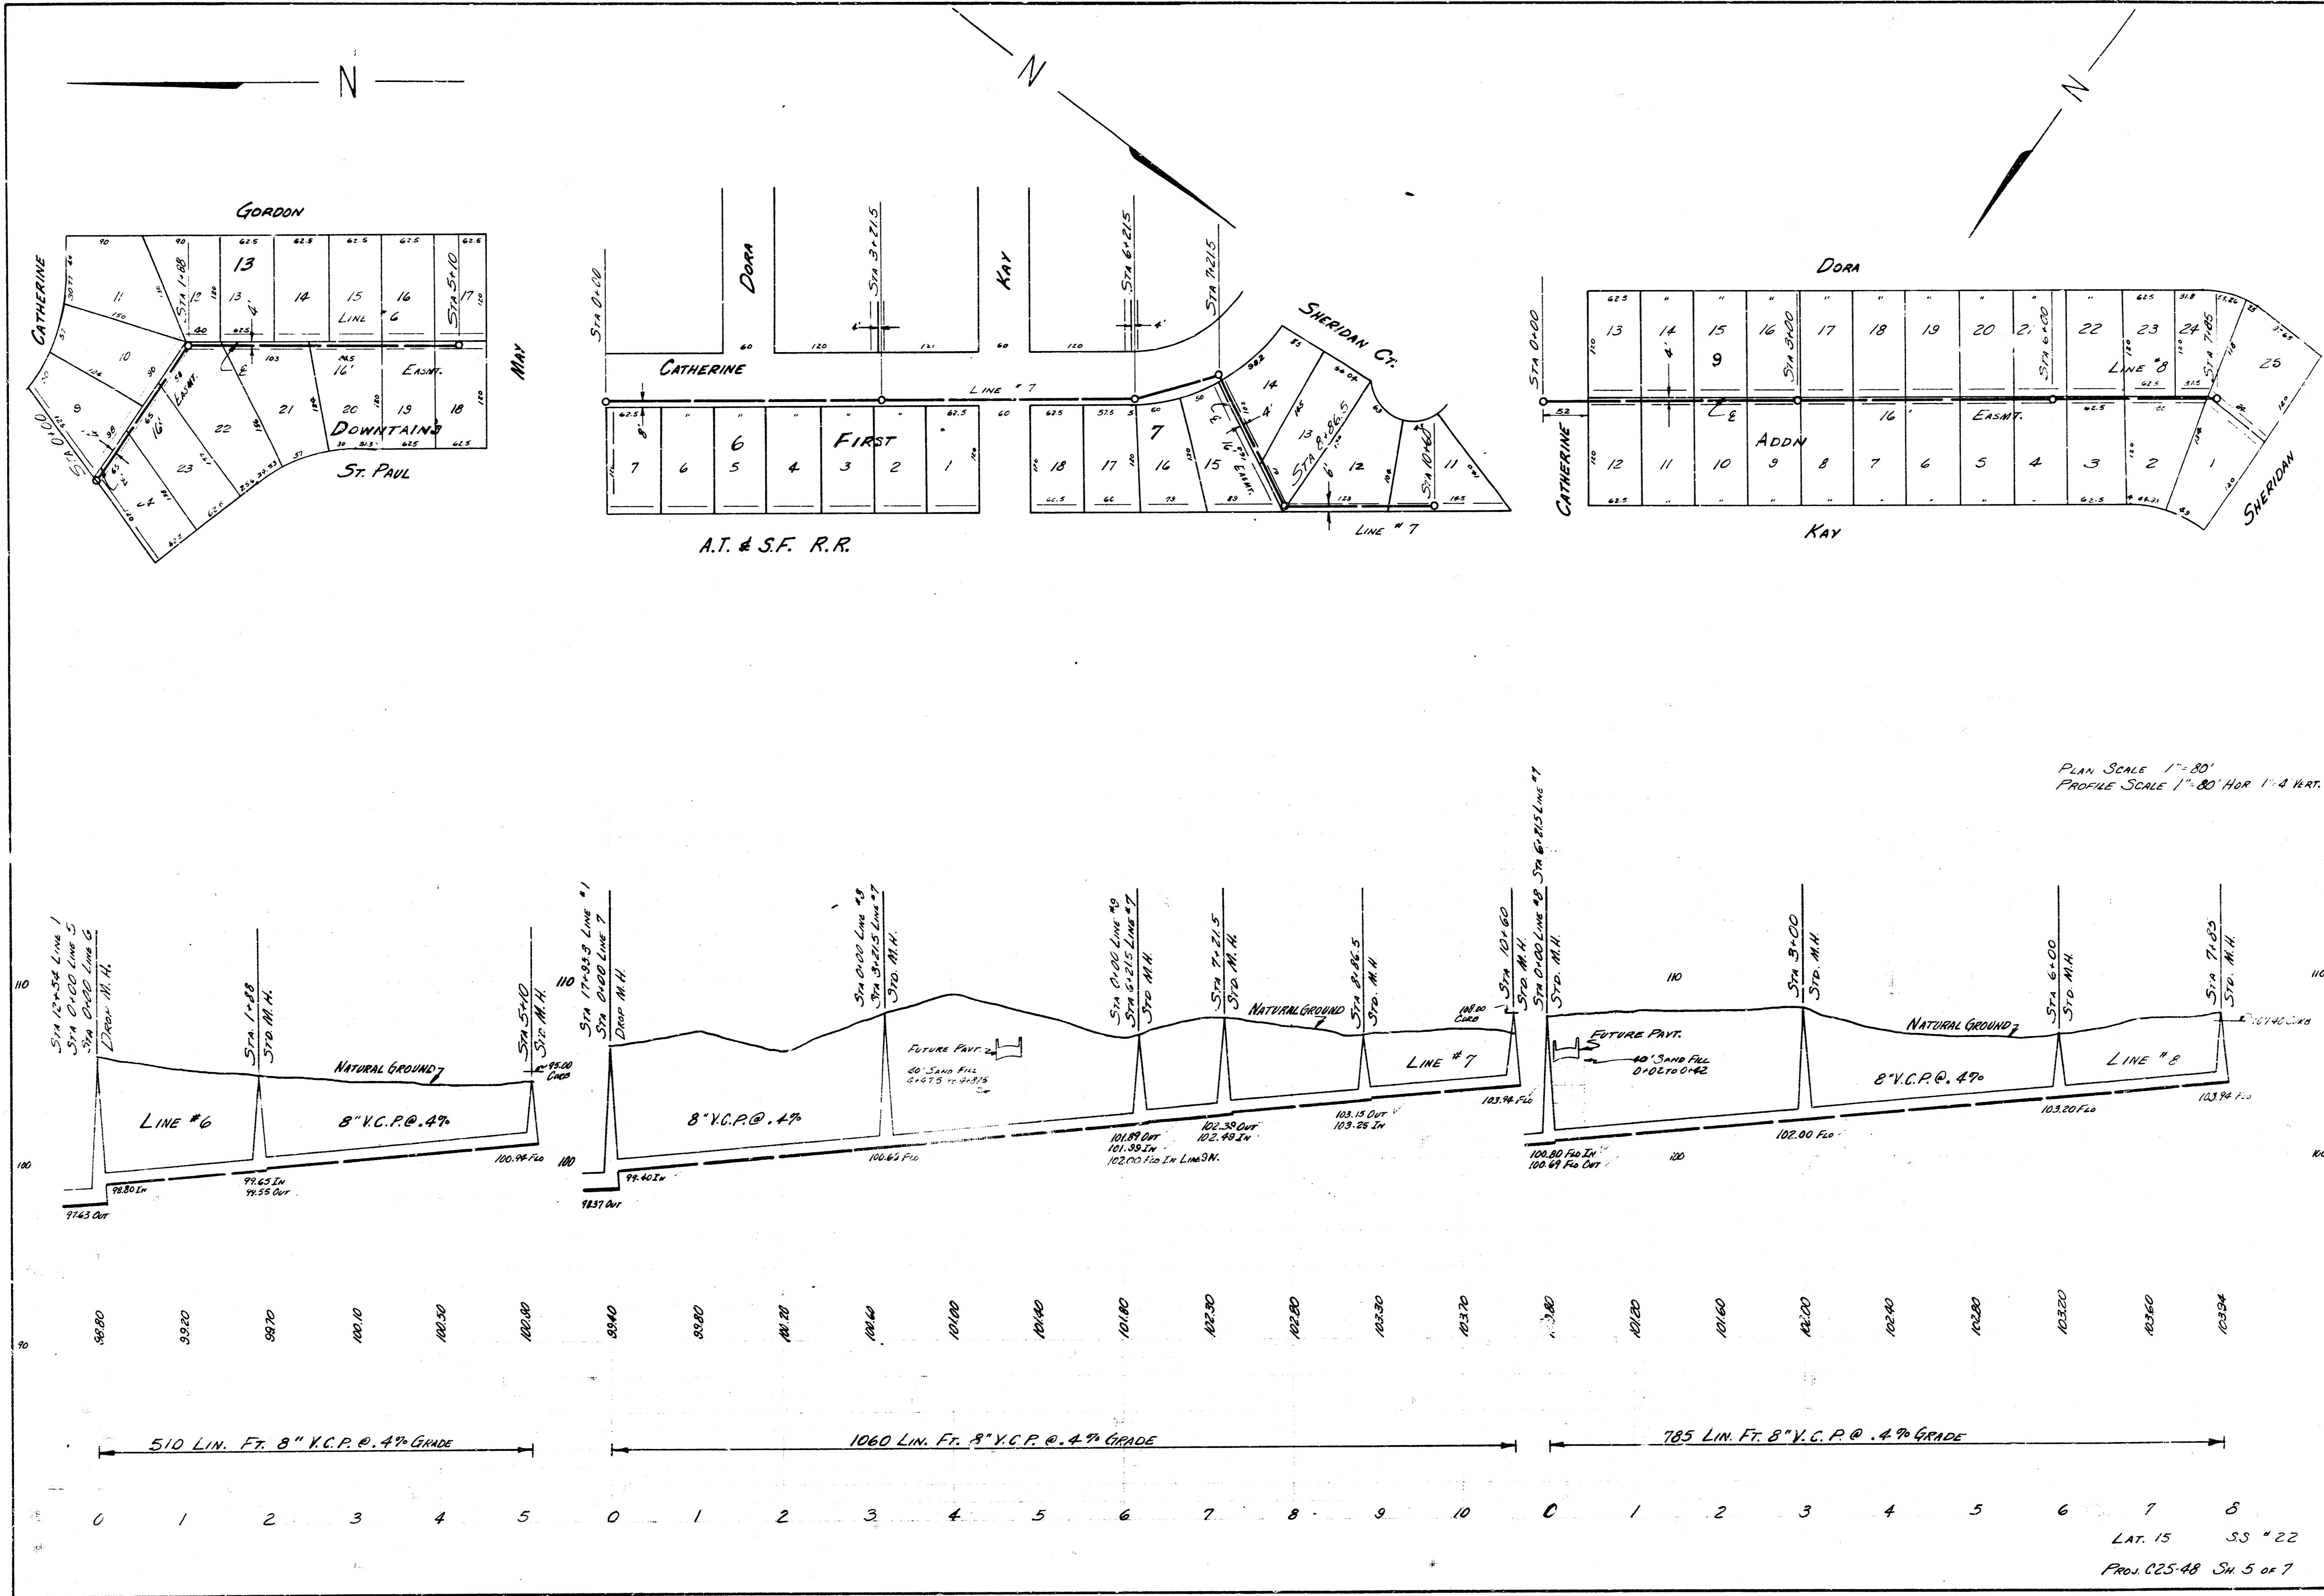


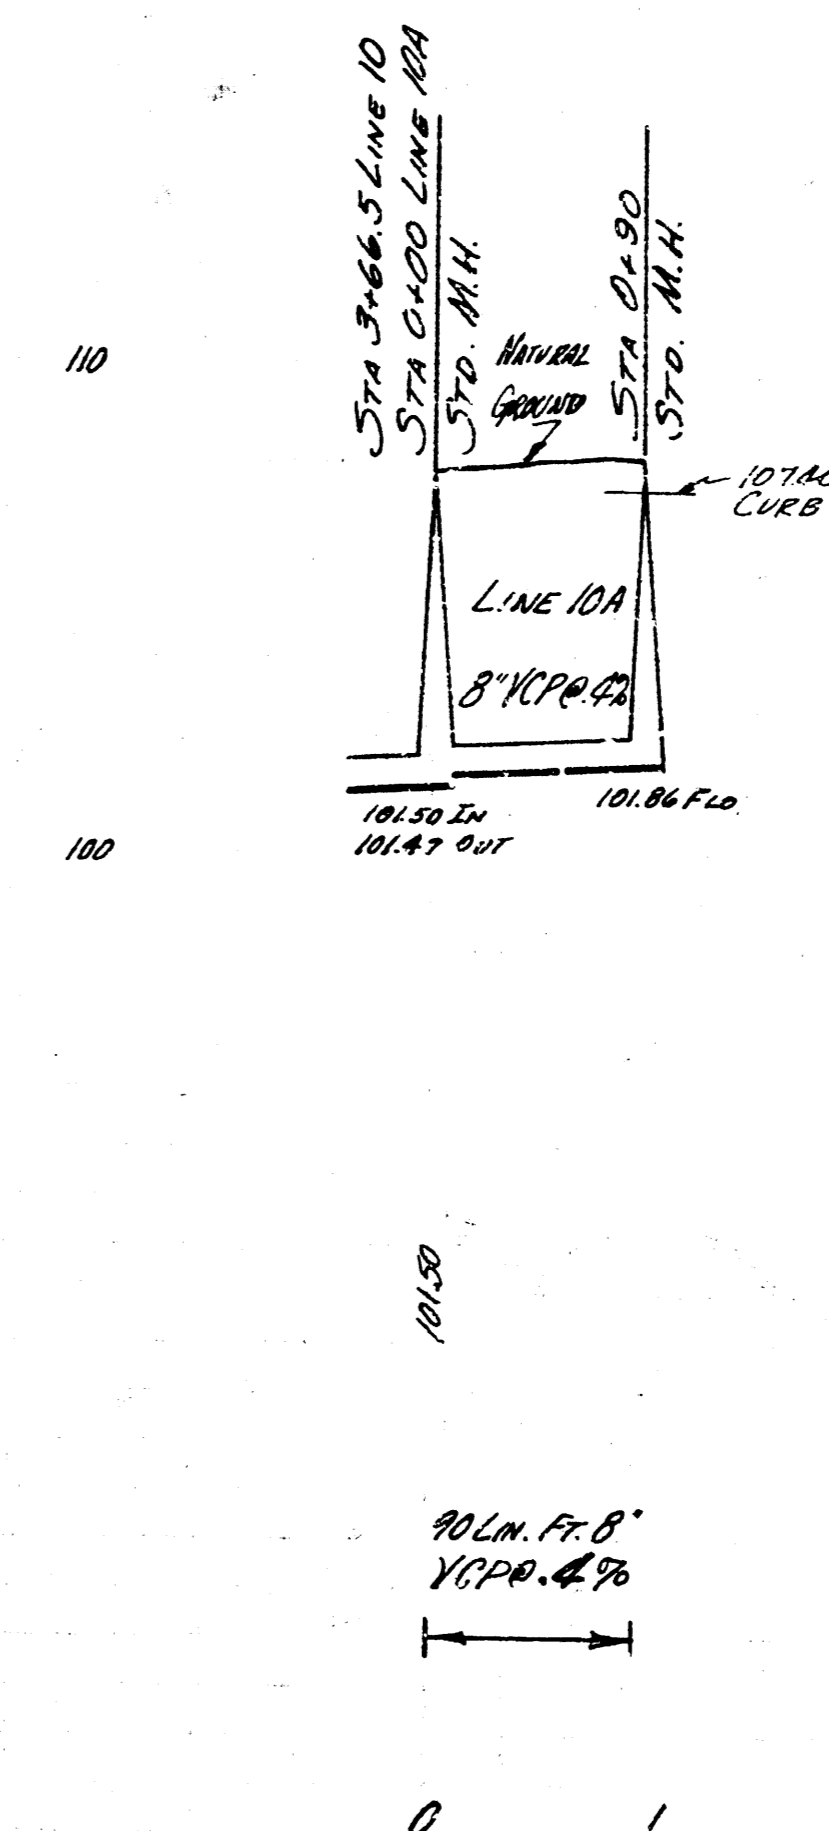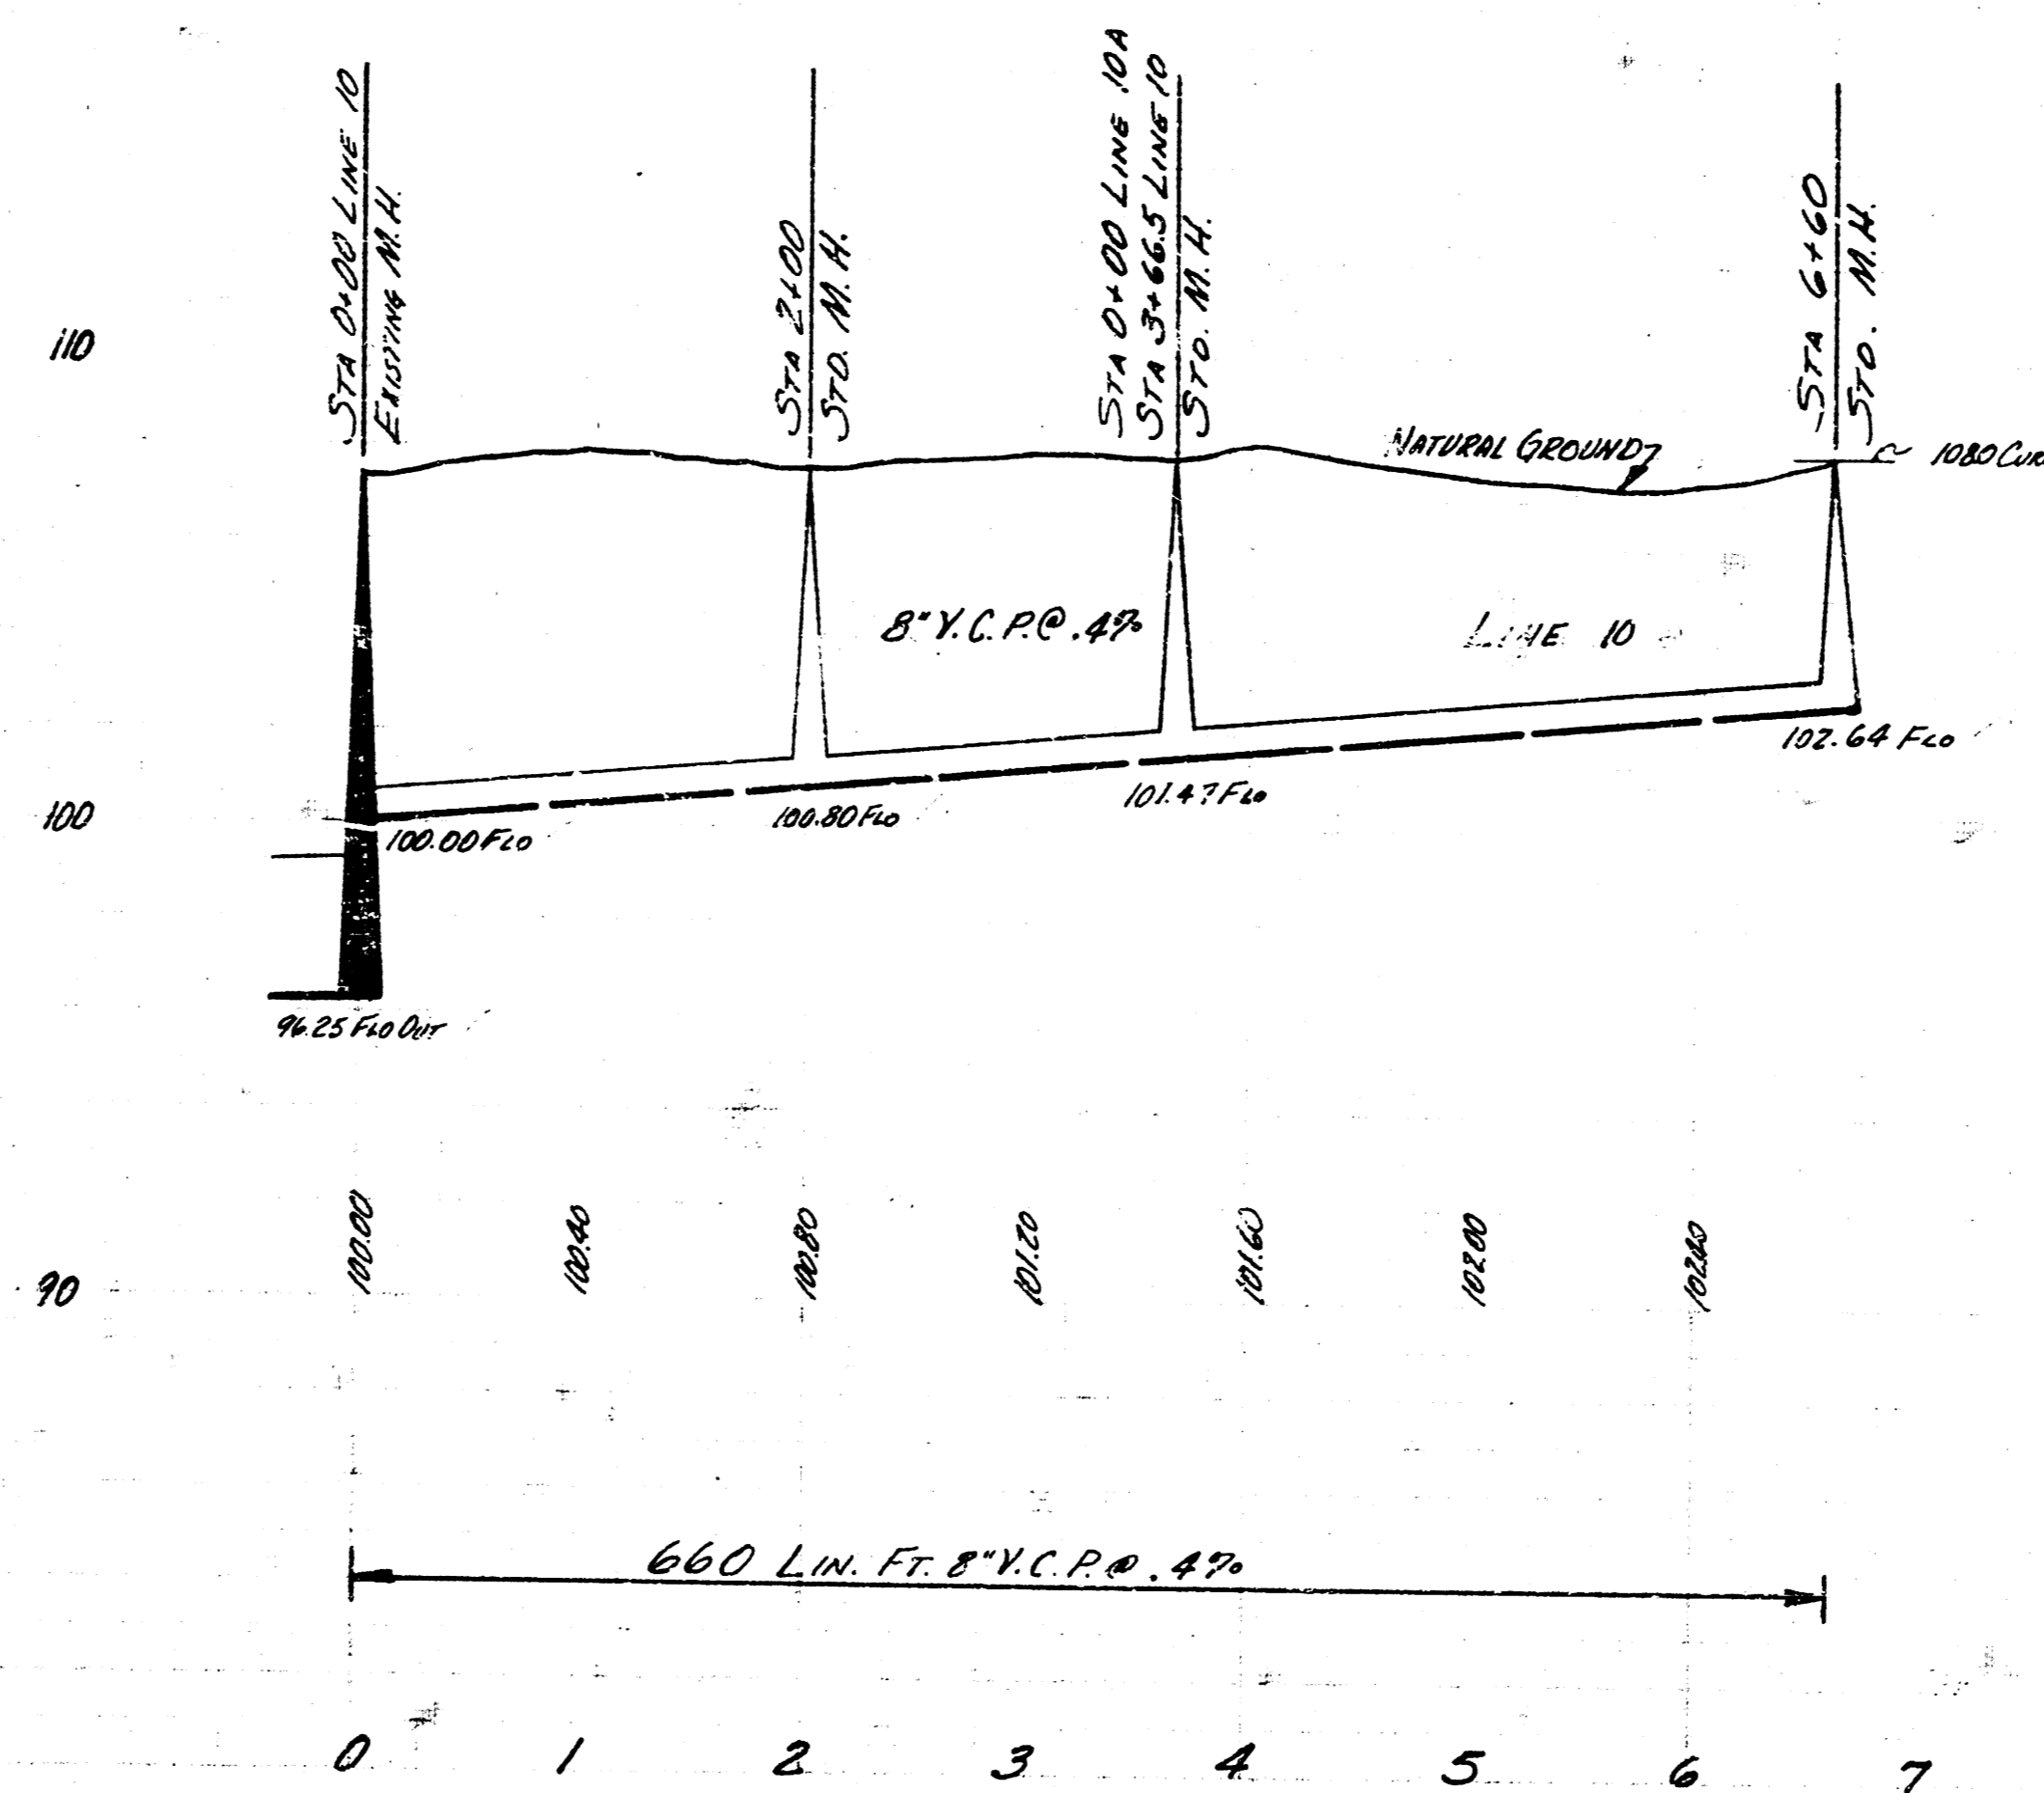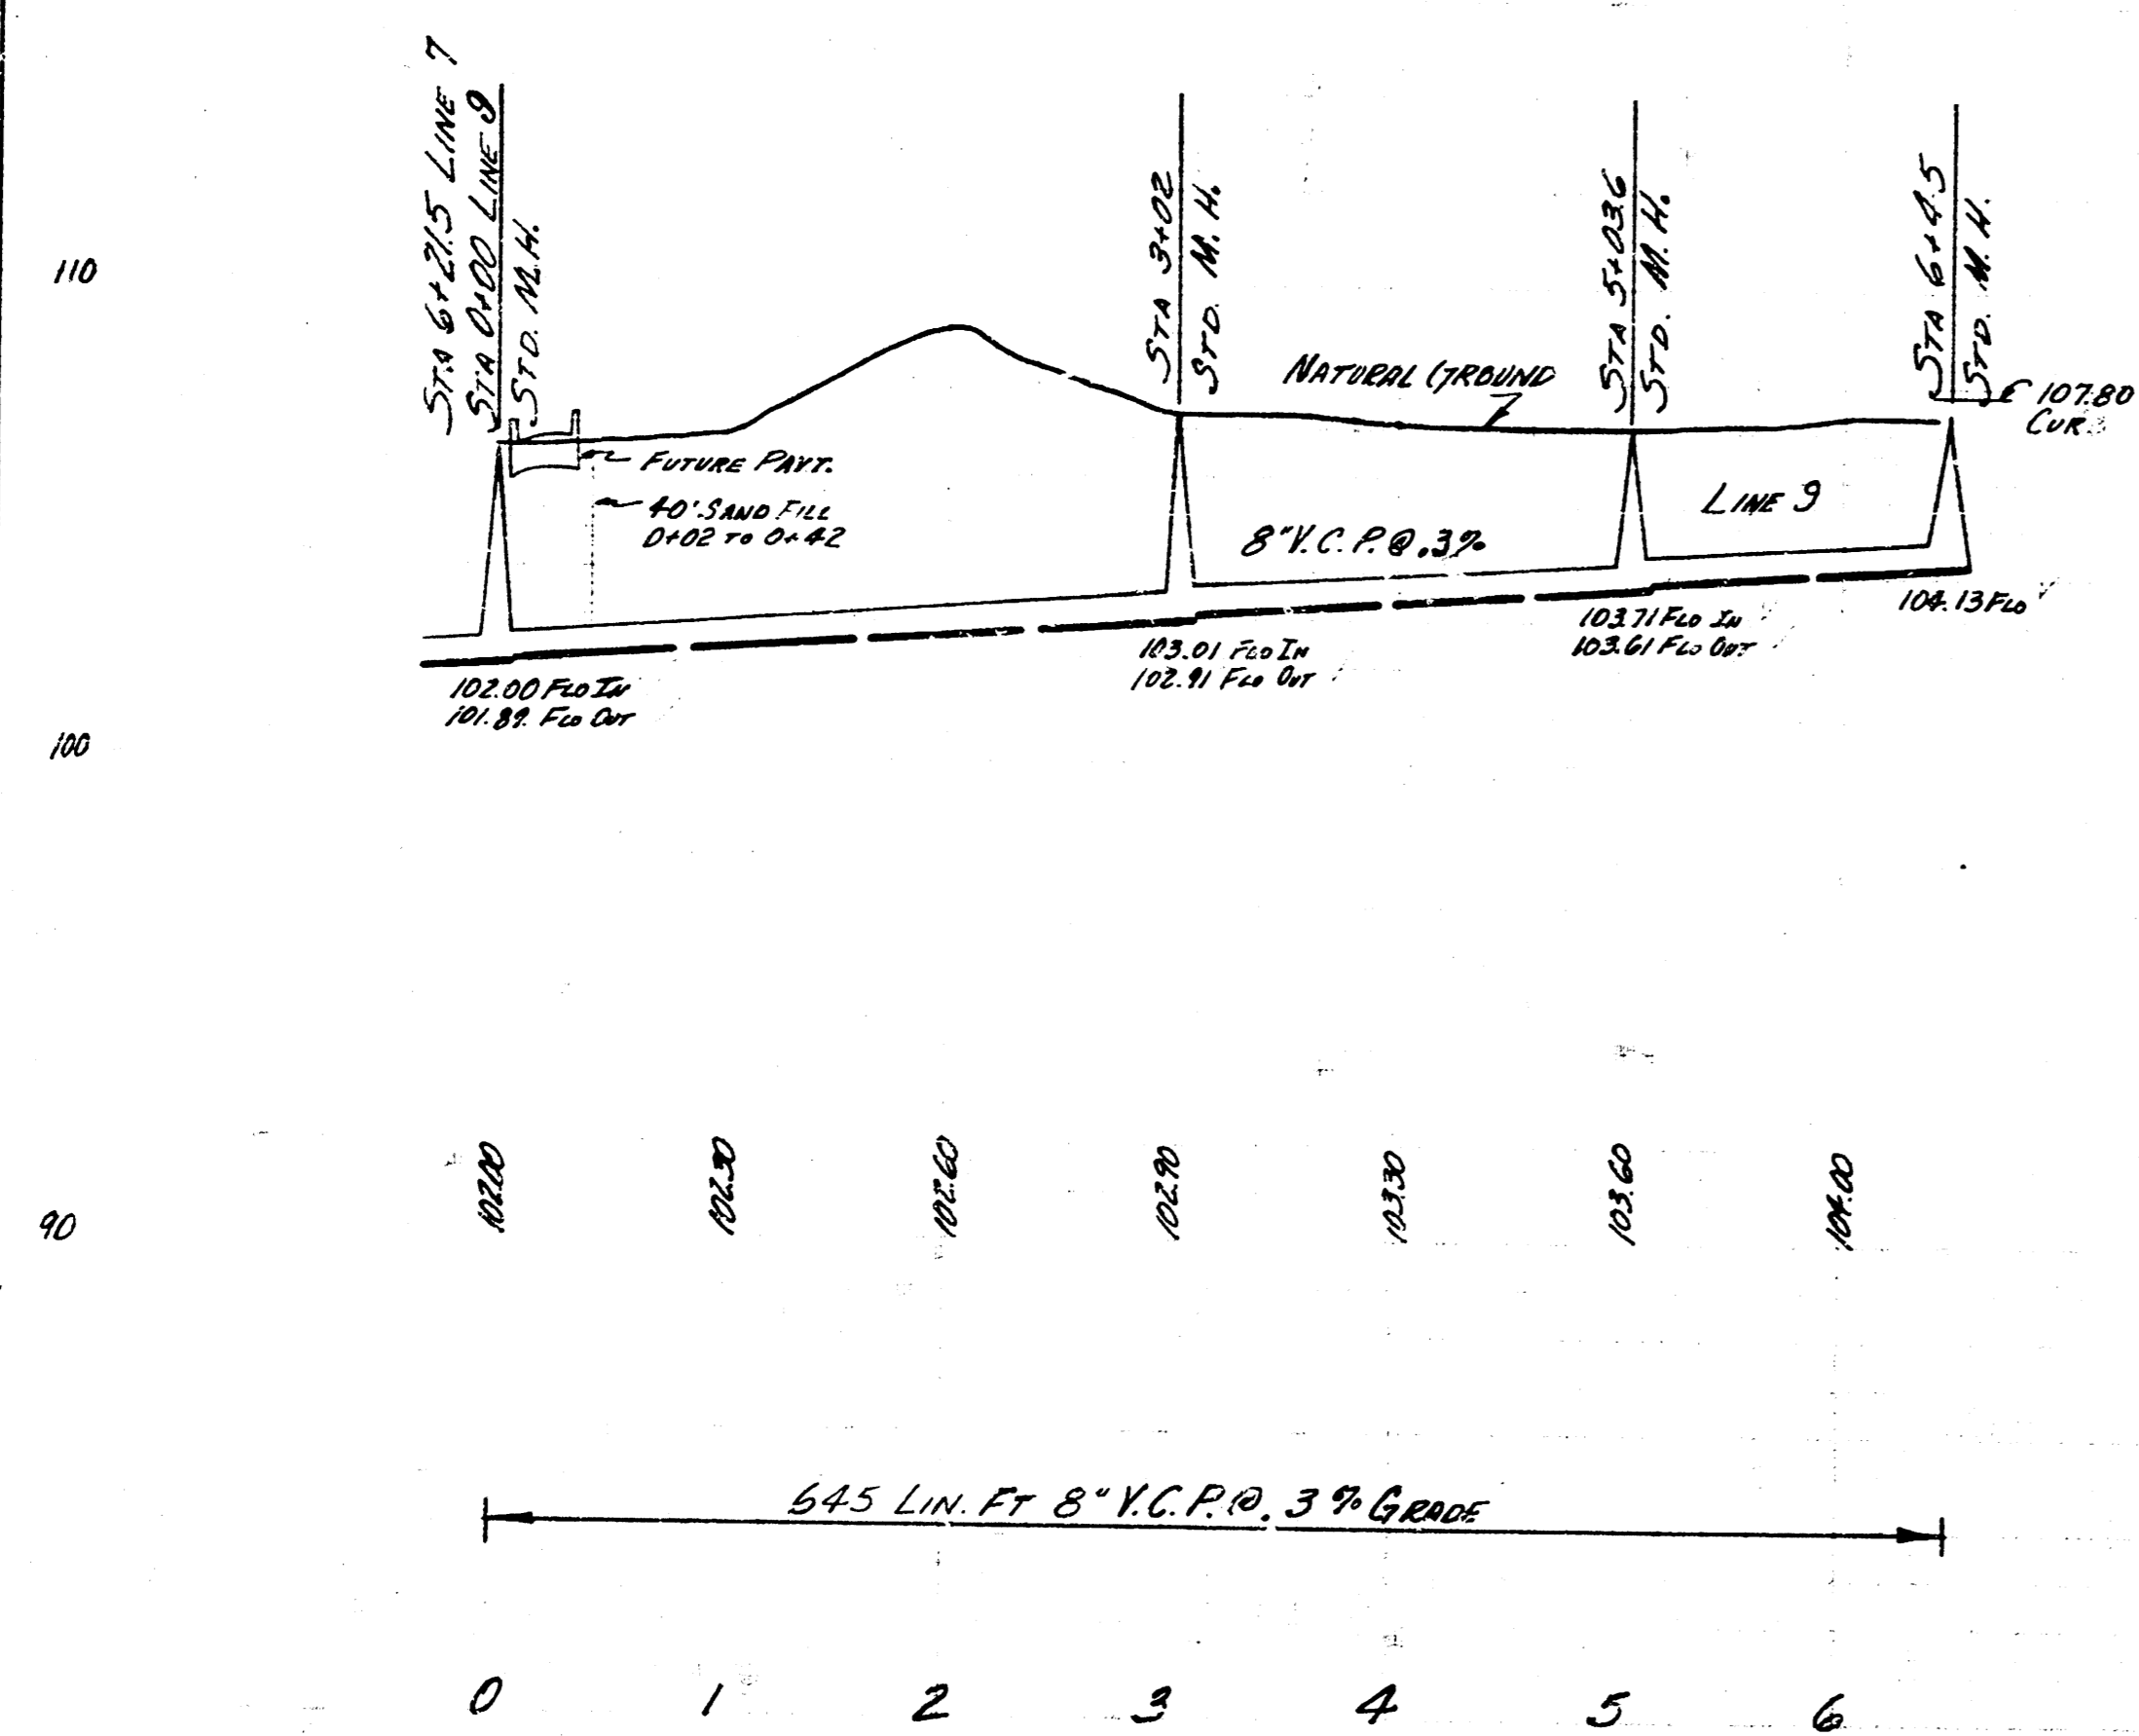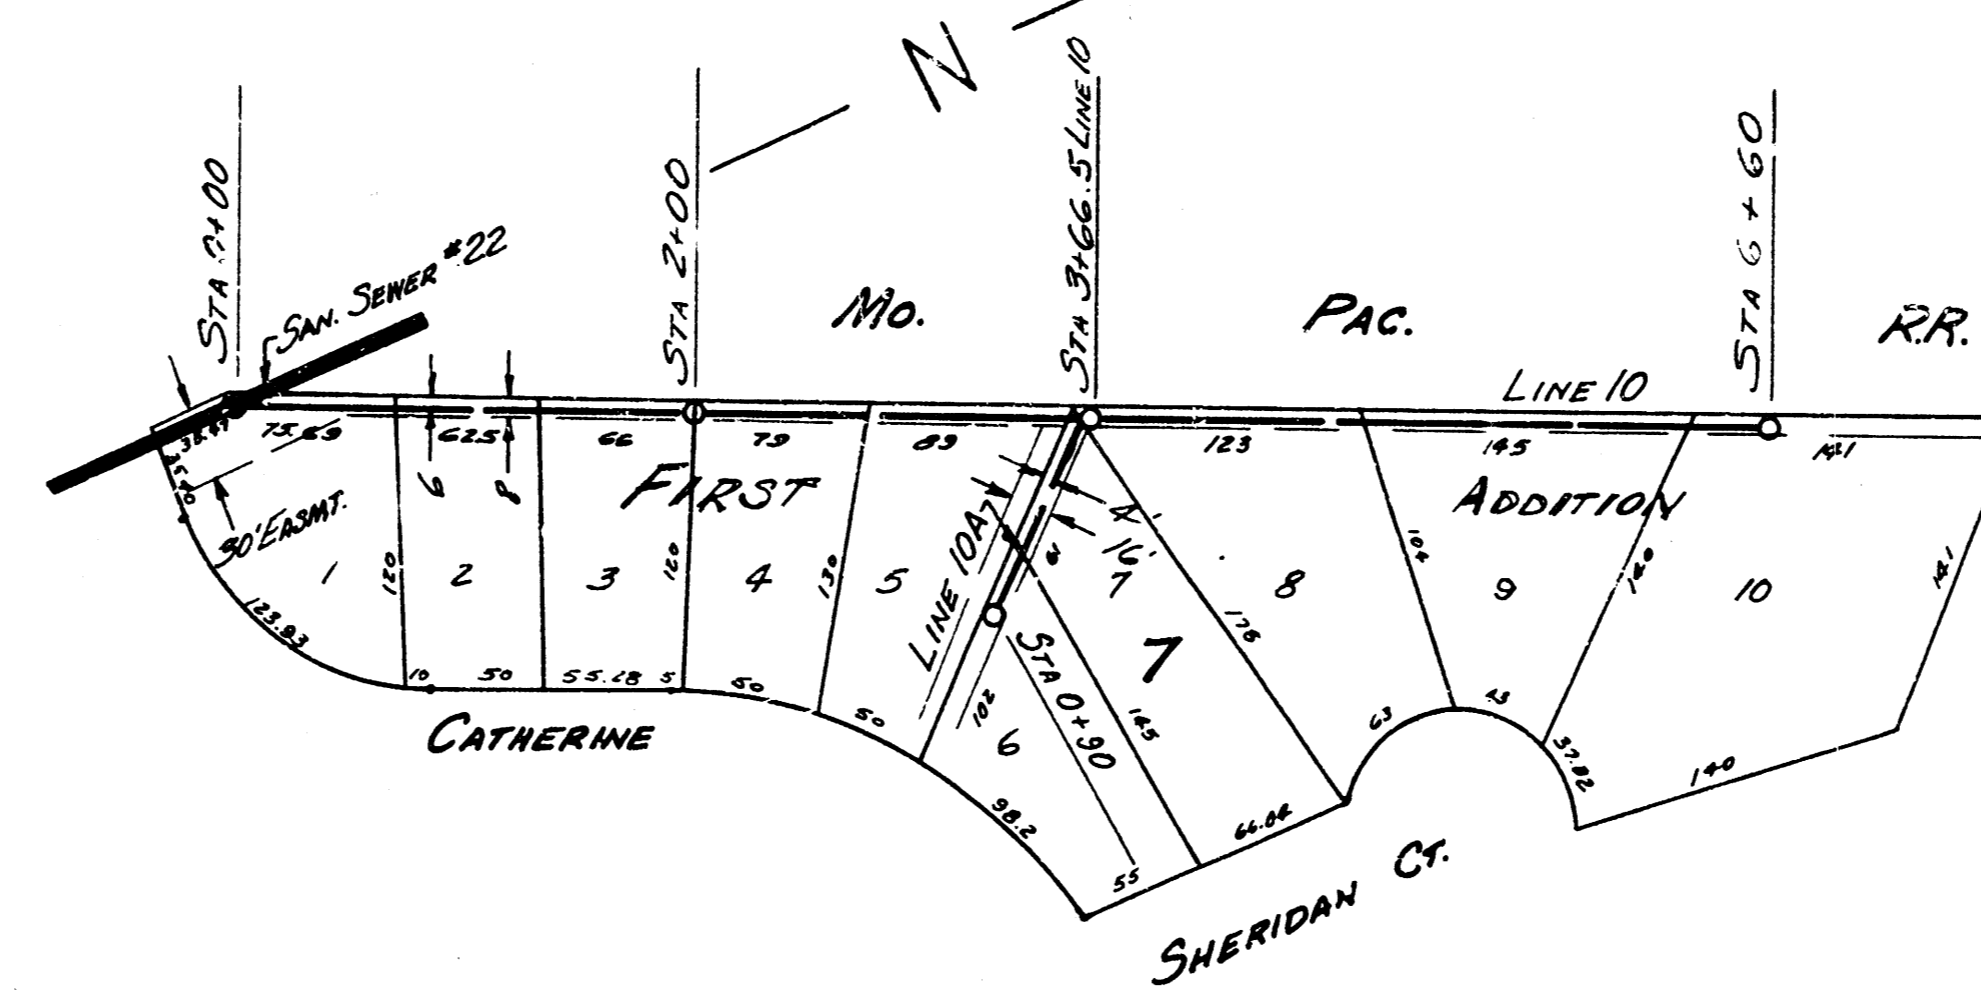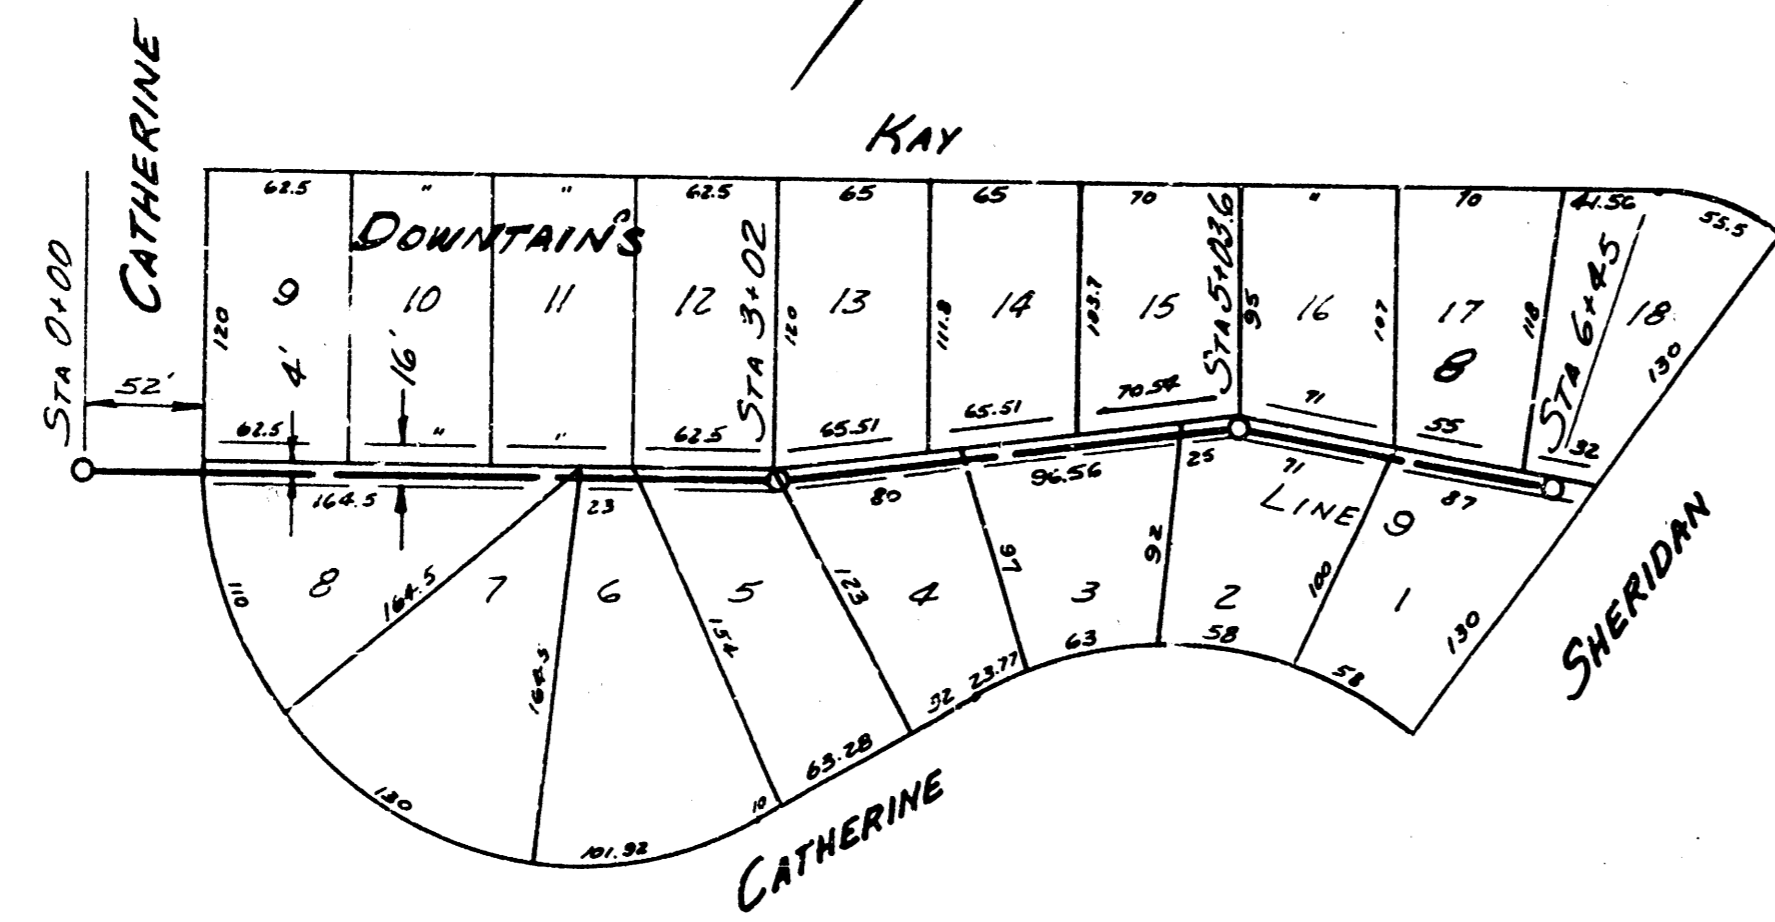

PLAN SCALE 1"=80'
PROFILE SCALE 1"=4' VERT 1"=80' HORZ

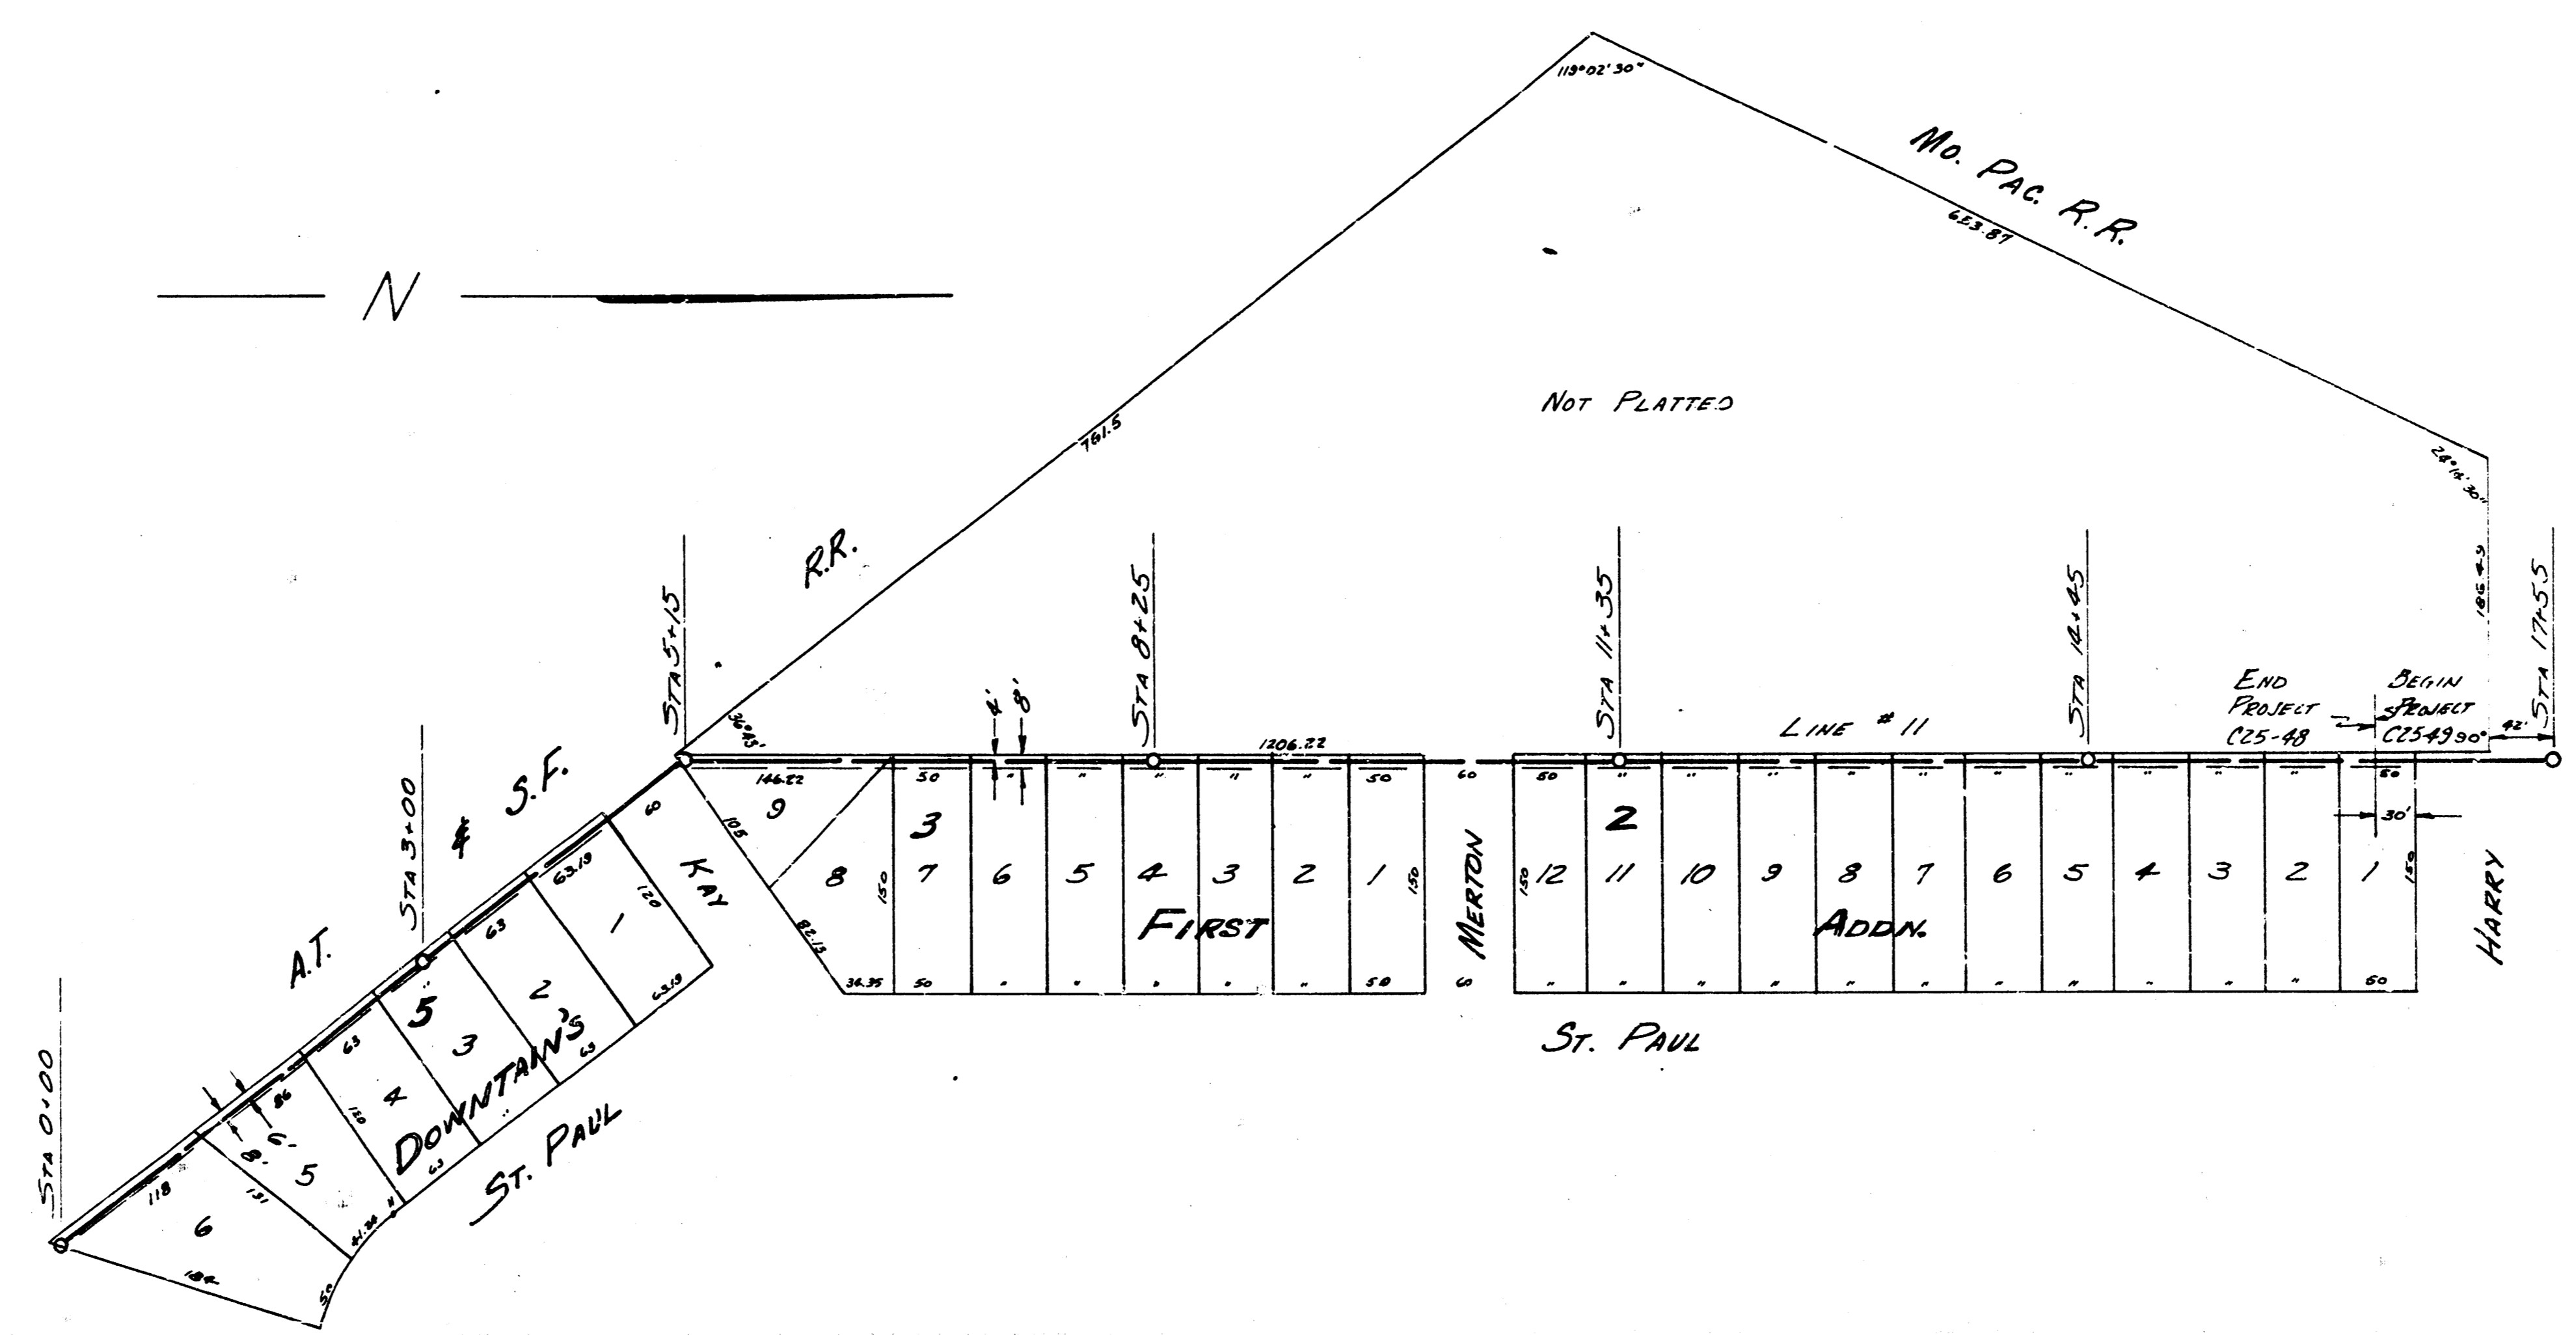

PLAN SCALE 1"=80'
 PROFILE SCALE 1"=80' HOR. 1"=4' VERTICAL

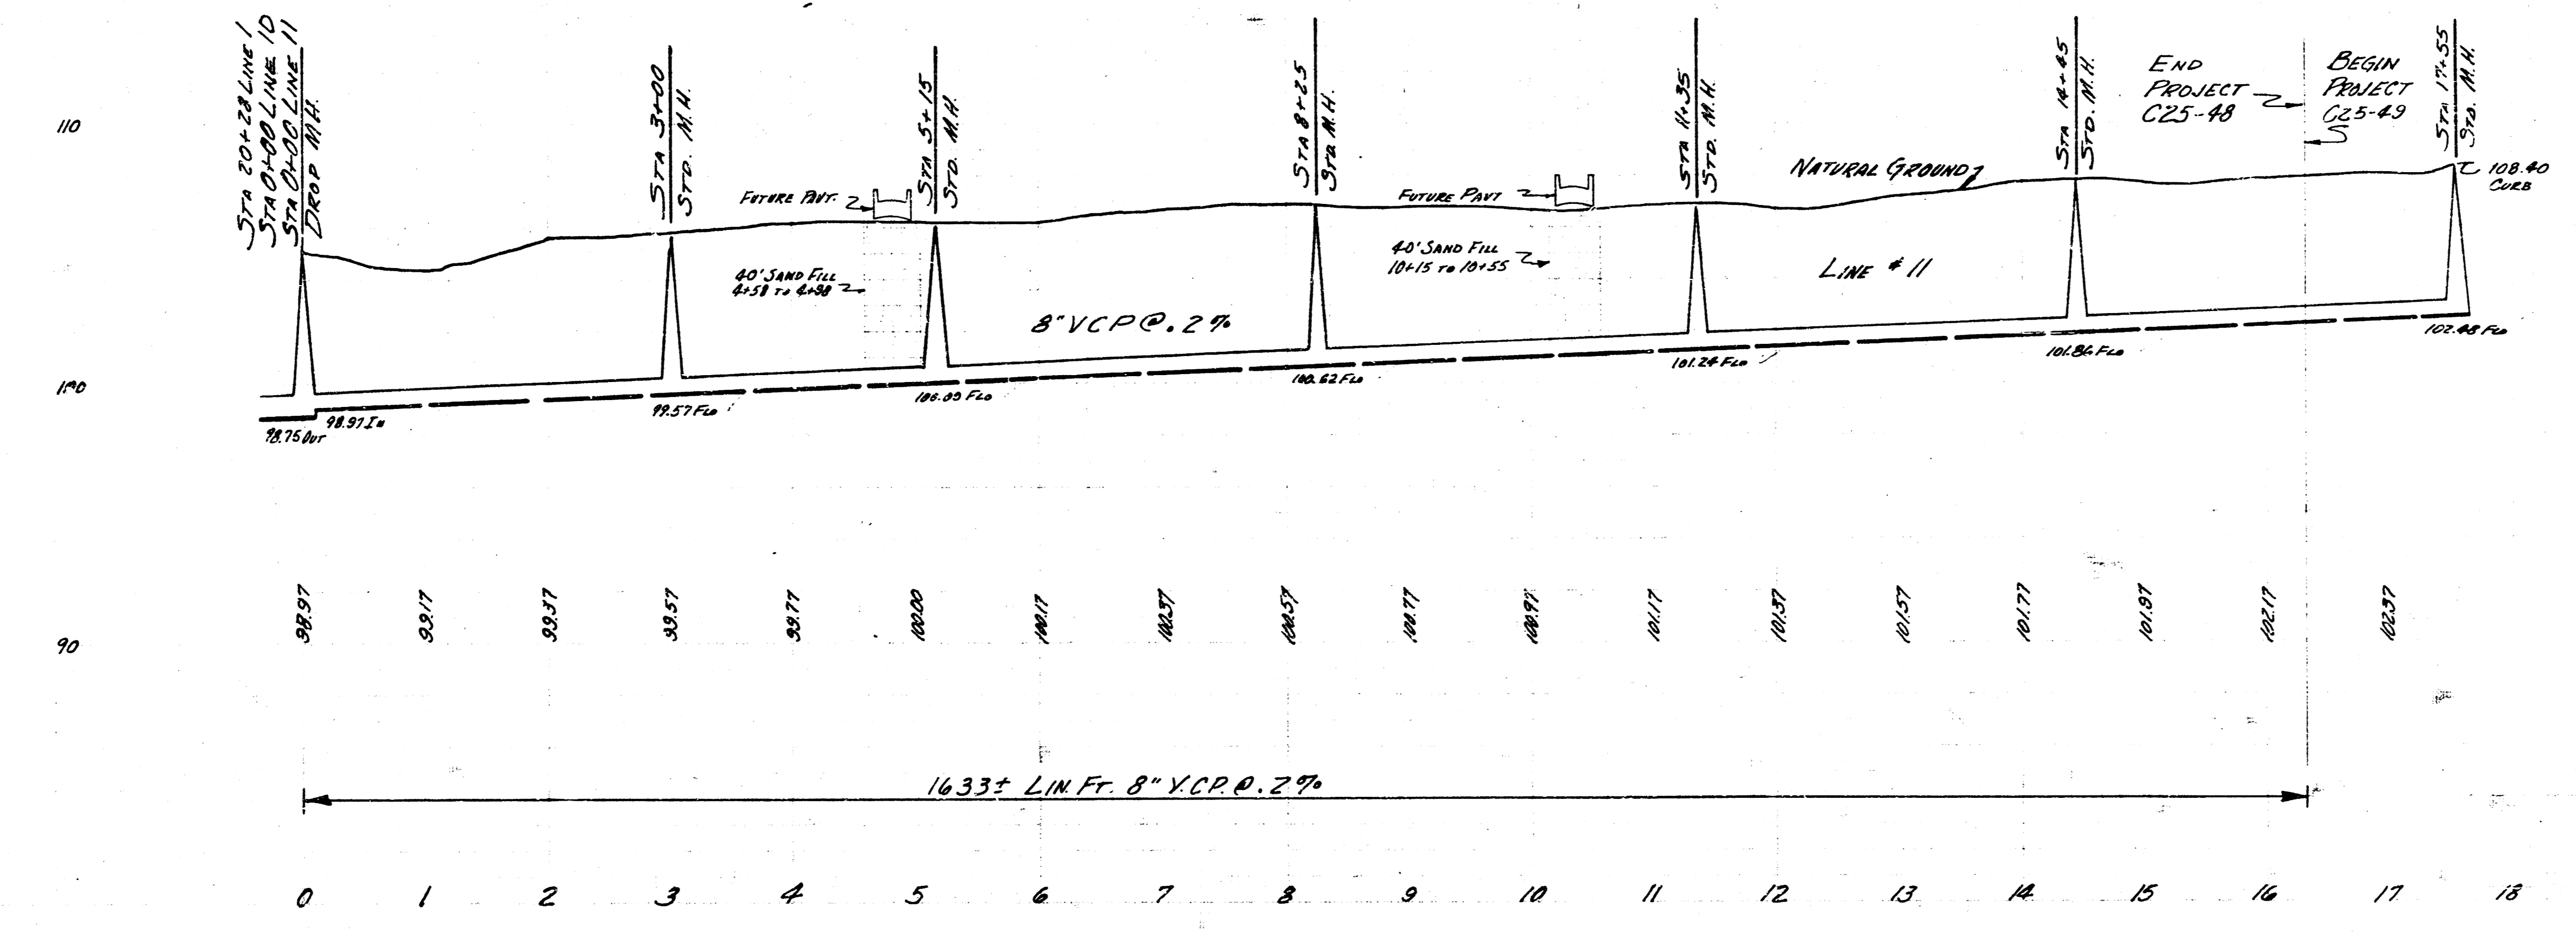

LAT. 15 S. 3. 22
 PROJ. No. C25-48 Sht. 7 of 7