



Sheet 2 of 2
 Sewer 19 - Sanitary
 Plans by - [unclear]
 Checked by - [unclear]
 Date

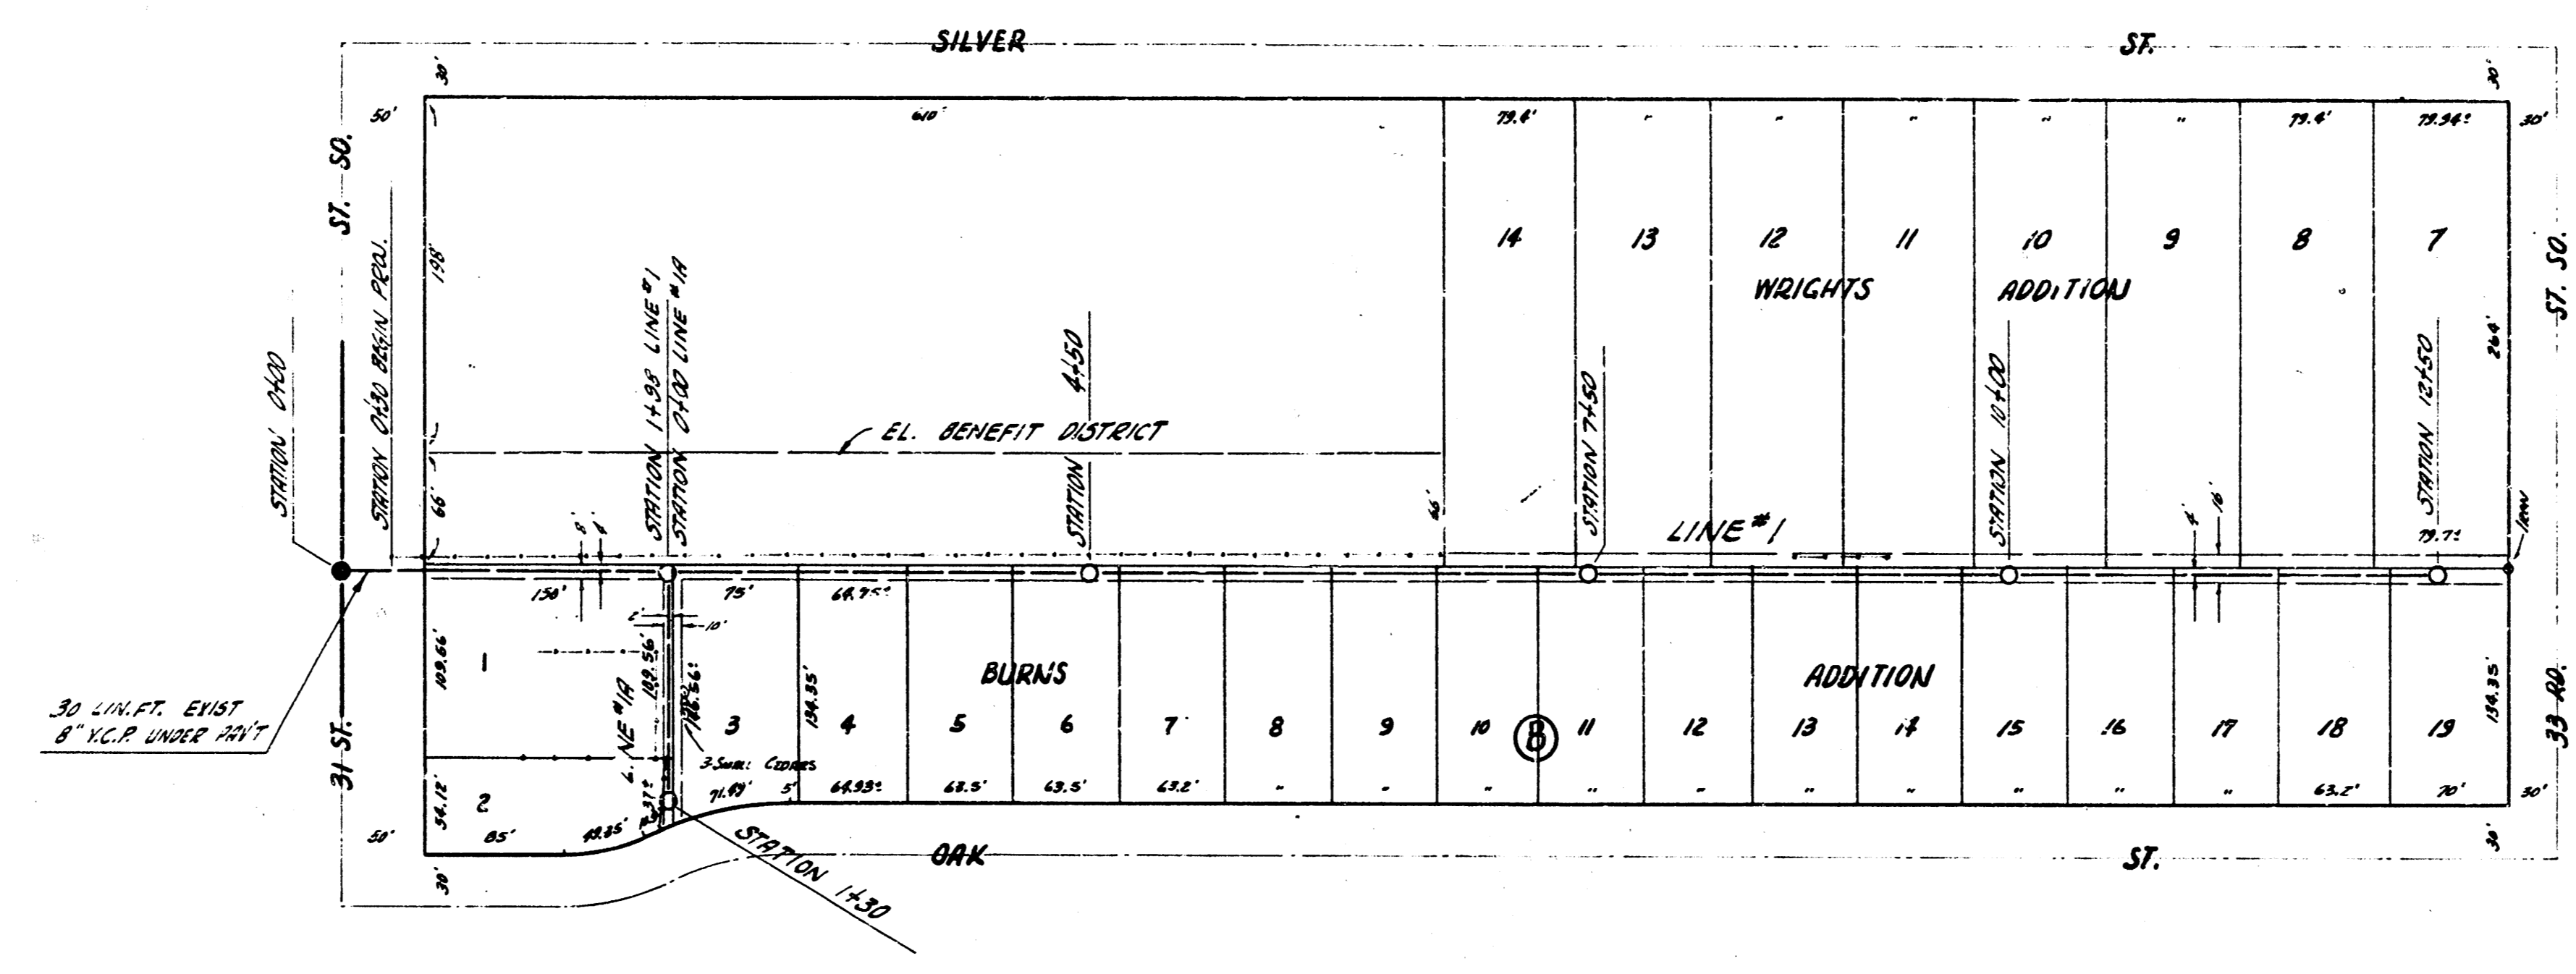

B.M. 37.71 S.E. COR. CONC. PORCH 724 N. 31ST ST. SO.
 B.M. 35.76 STR SE COR 31ST & SEMECA

PLAN SCALE 1" = 80'
 PROFILE SCALE 1" = 20' HOR., 1" = 4' VERTICAL

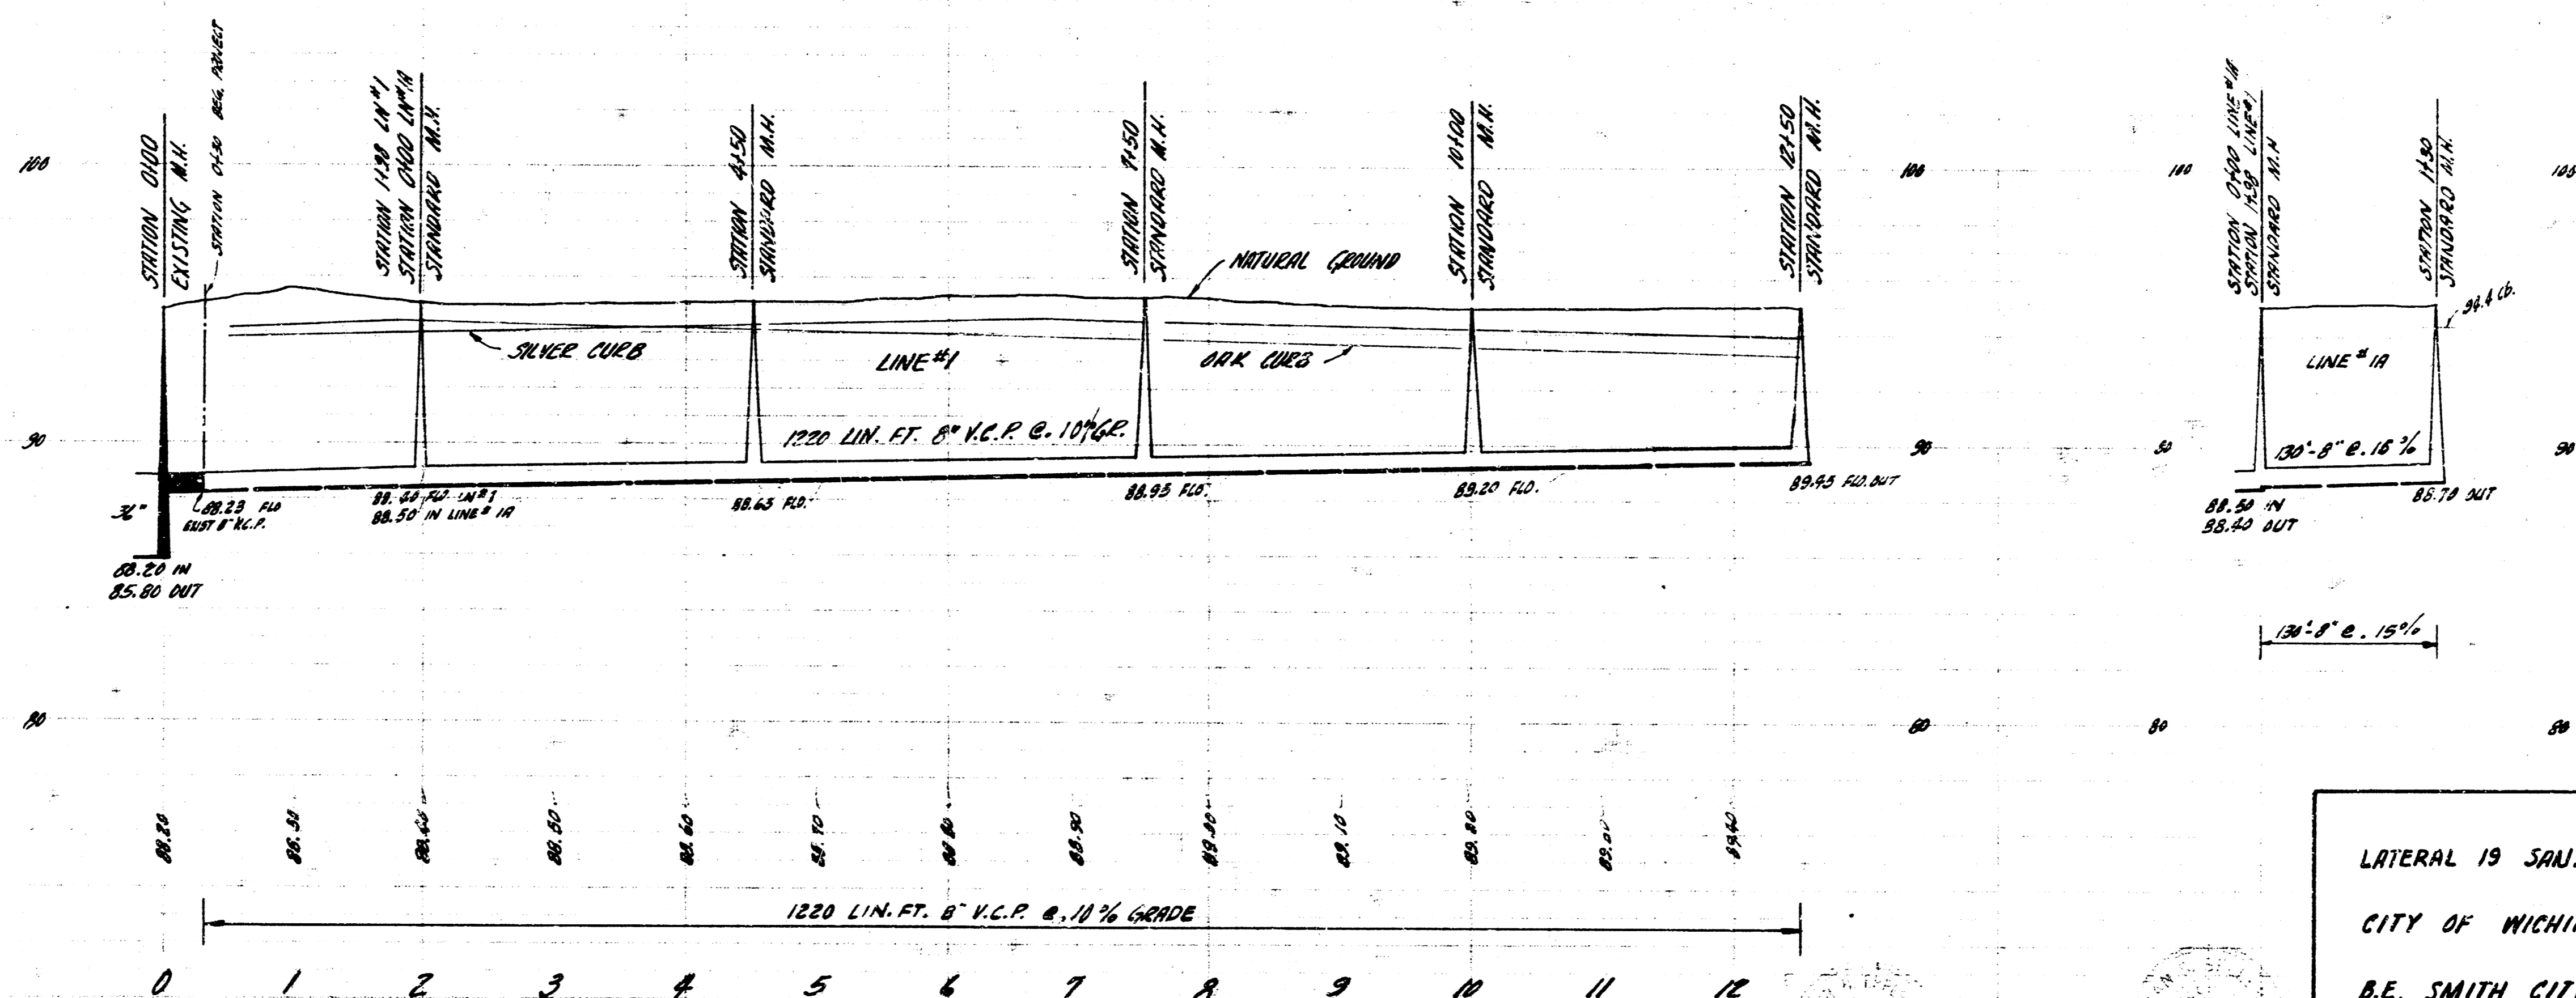

LATERAL 19 SAN. SEWER 22
 CITY OF WICHITA, KANSAS
 D.E. SMITH CITY ENGINEER
 PROJ. NO. C25-70 DATE - JULY 1958