



NOTE:
DO NOT REPLACE FENCES
OR CLOTHES LINE POLES

R.M. 118.78 1st Sec. S.S. N.E. Cor. Elm & St. Paul

Plan Scale 1"=40'
Profile Scale 1"=40' Hor., 1"=4' Vertical

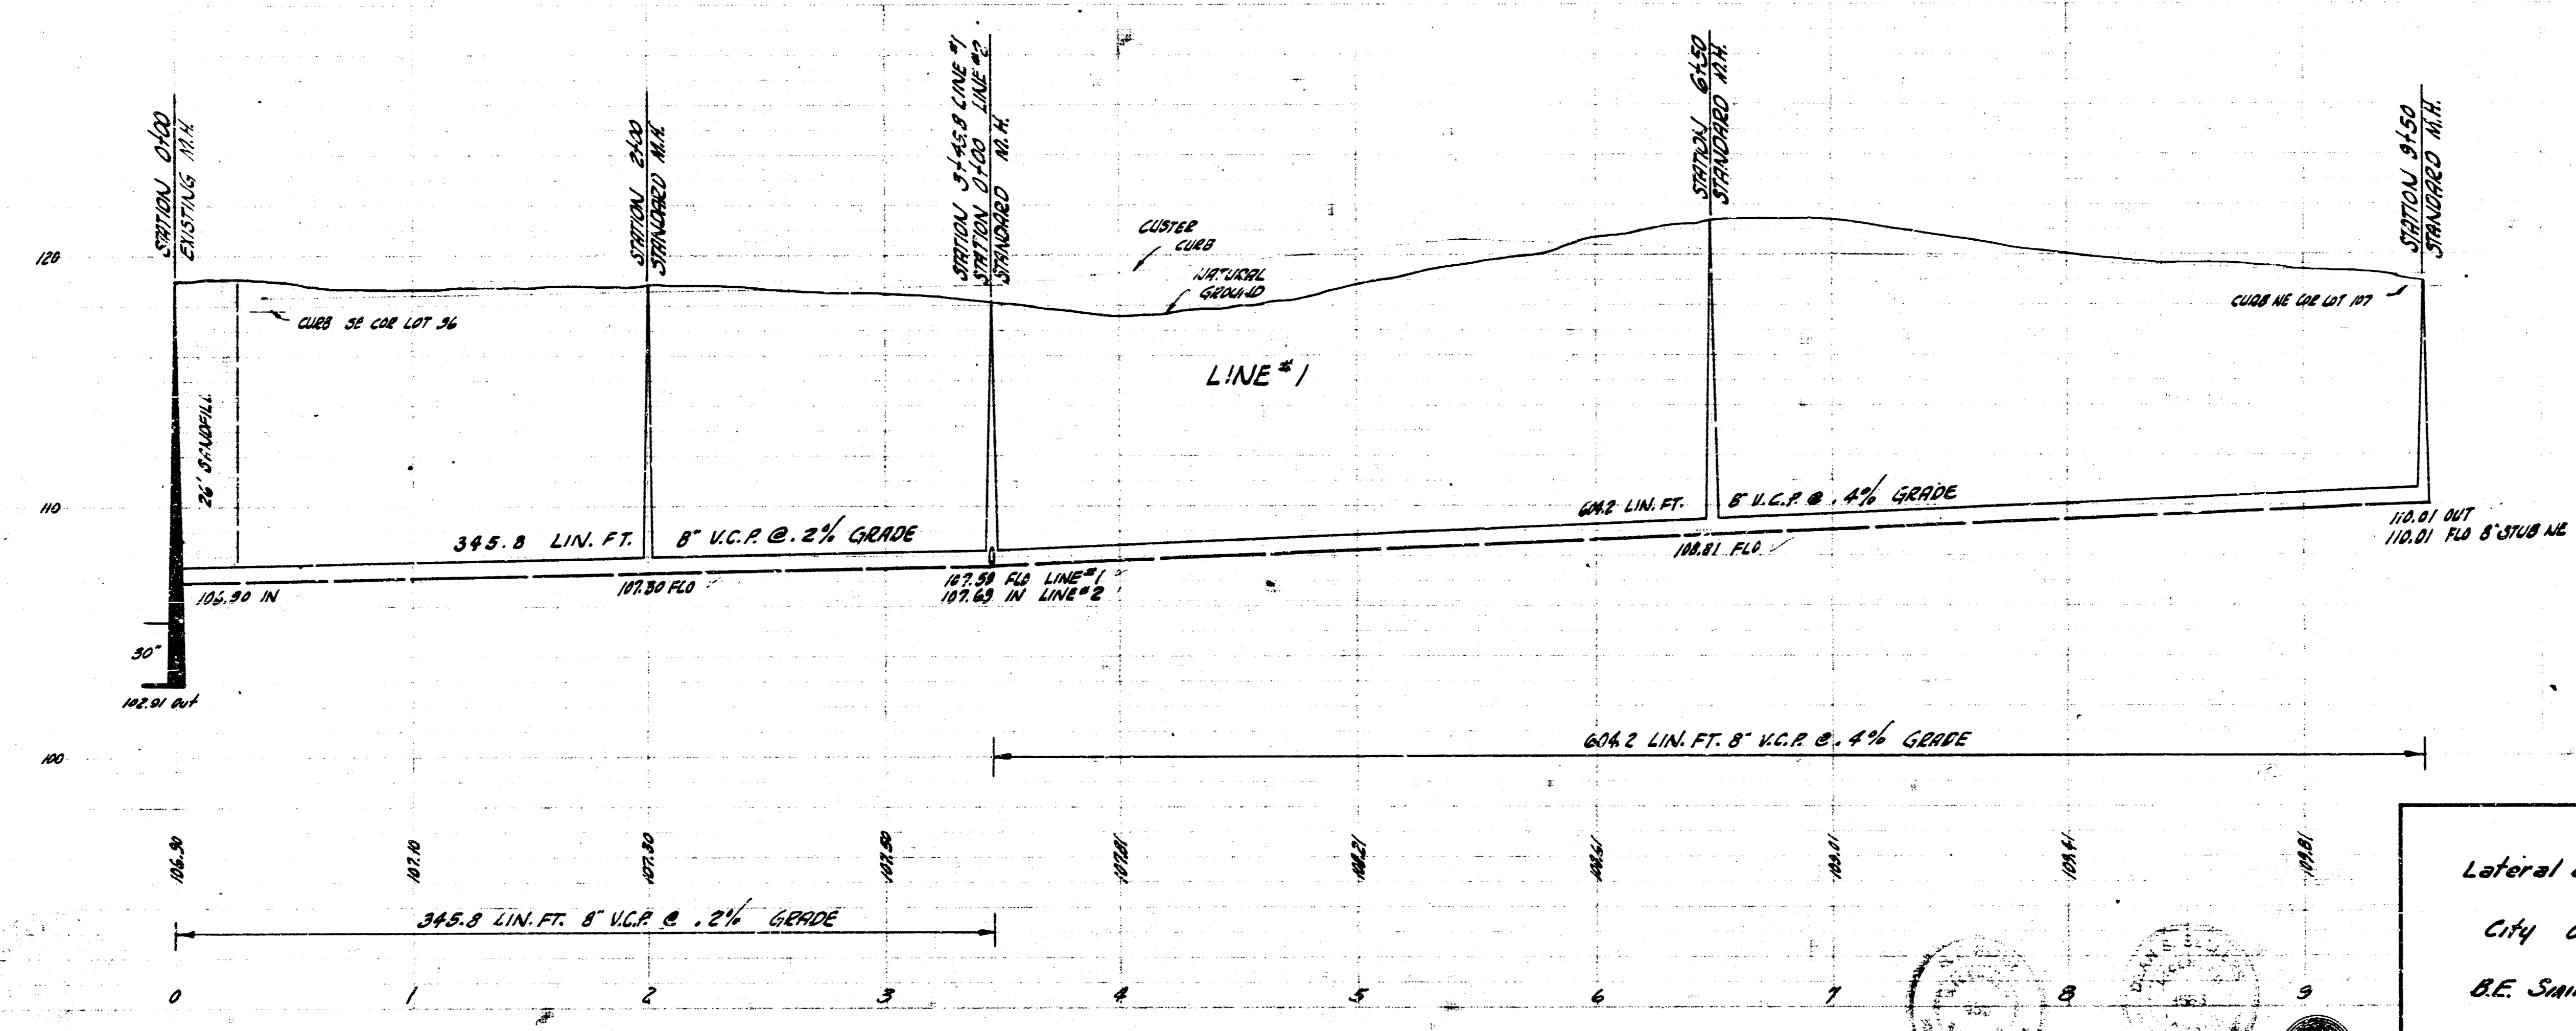


Lateral 21 San. Sewer 22
City of Wichita, Kansas
B.E. Smith City Engineer
Proj. No. C25-89 Date: SEPT. 1960

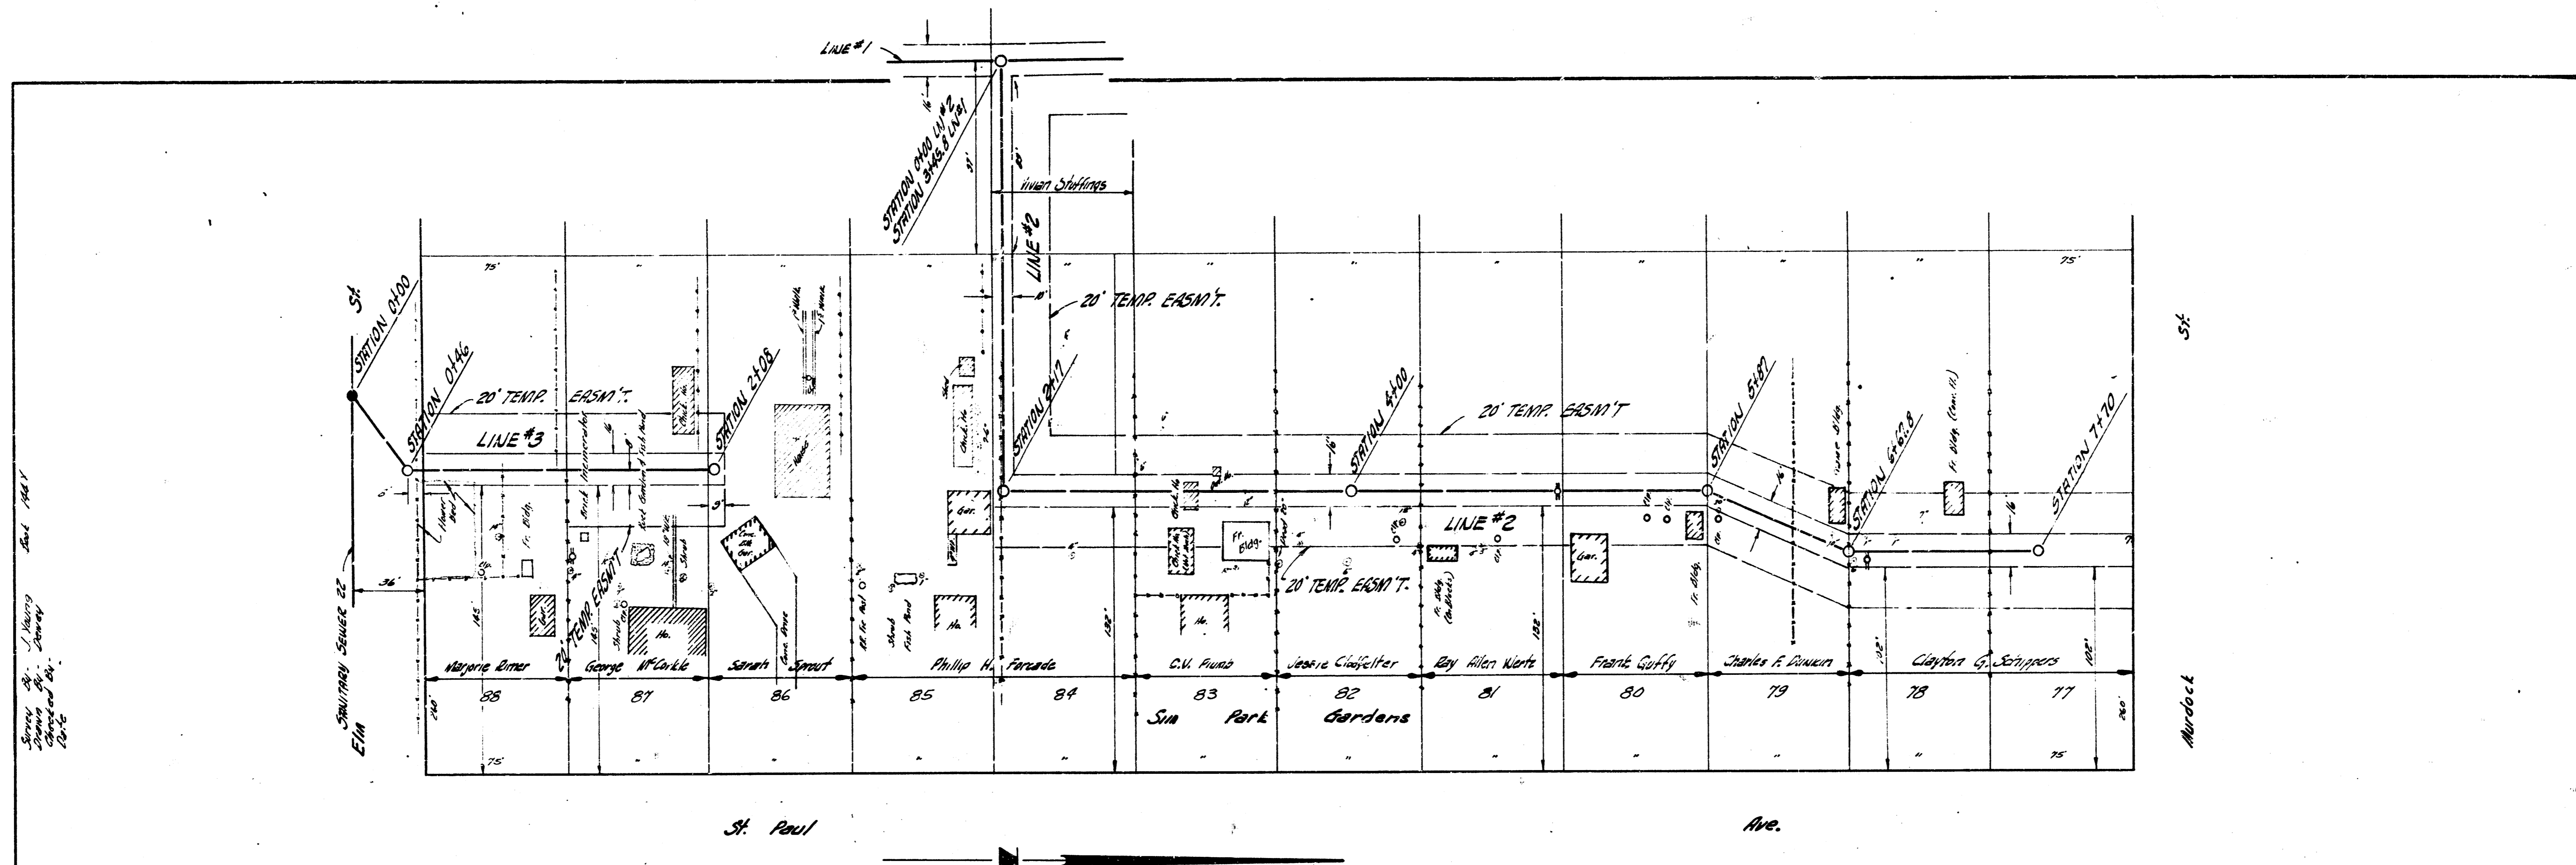

R.A. 118.78 Leg. Seven S.S. N.P. N.E. Cor. Elm & St. Paul

Plan Scale 1"=40'
Profile Scale 1"=4' Vertical

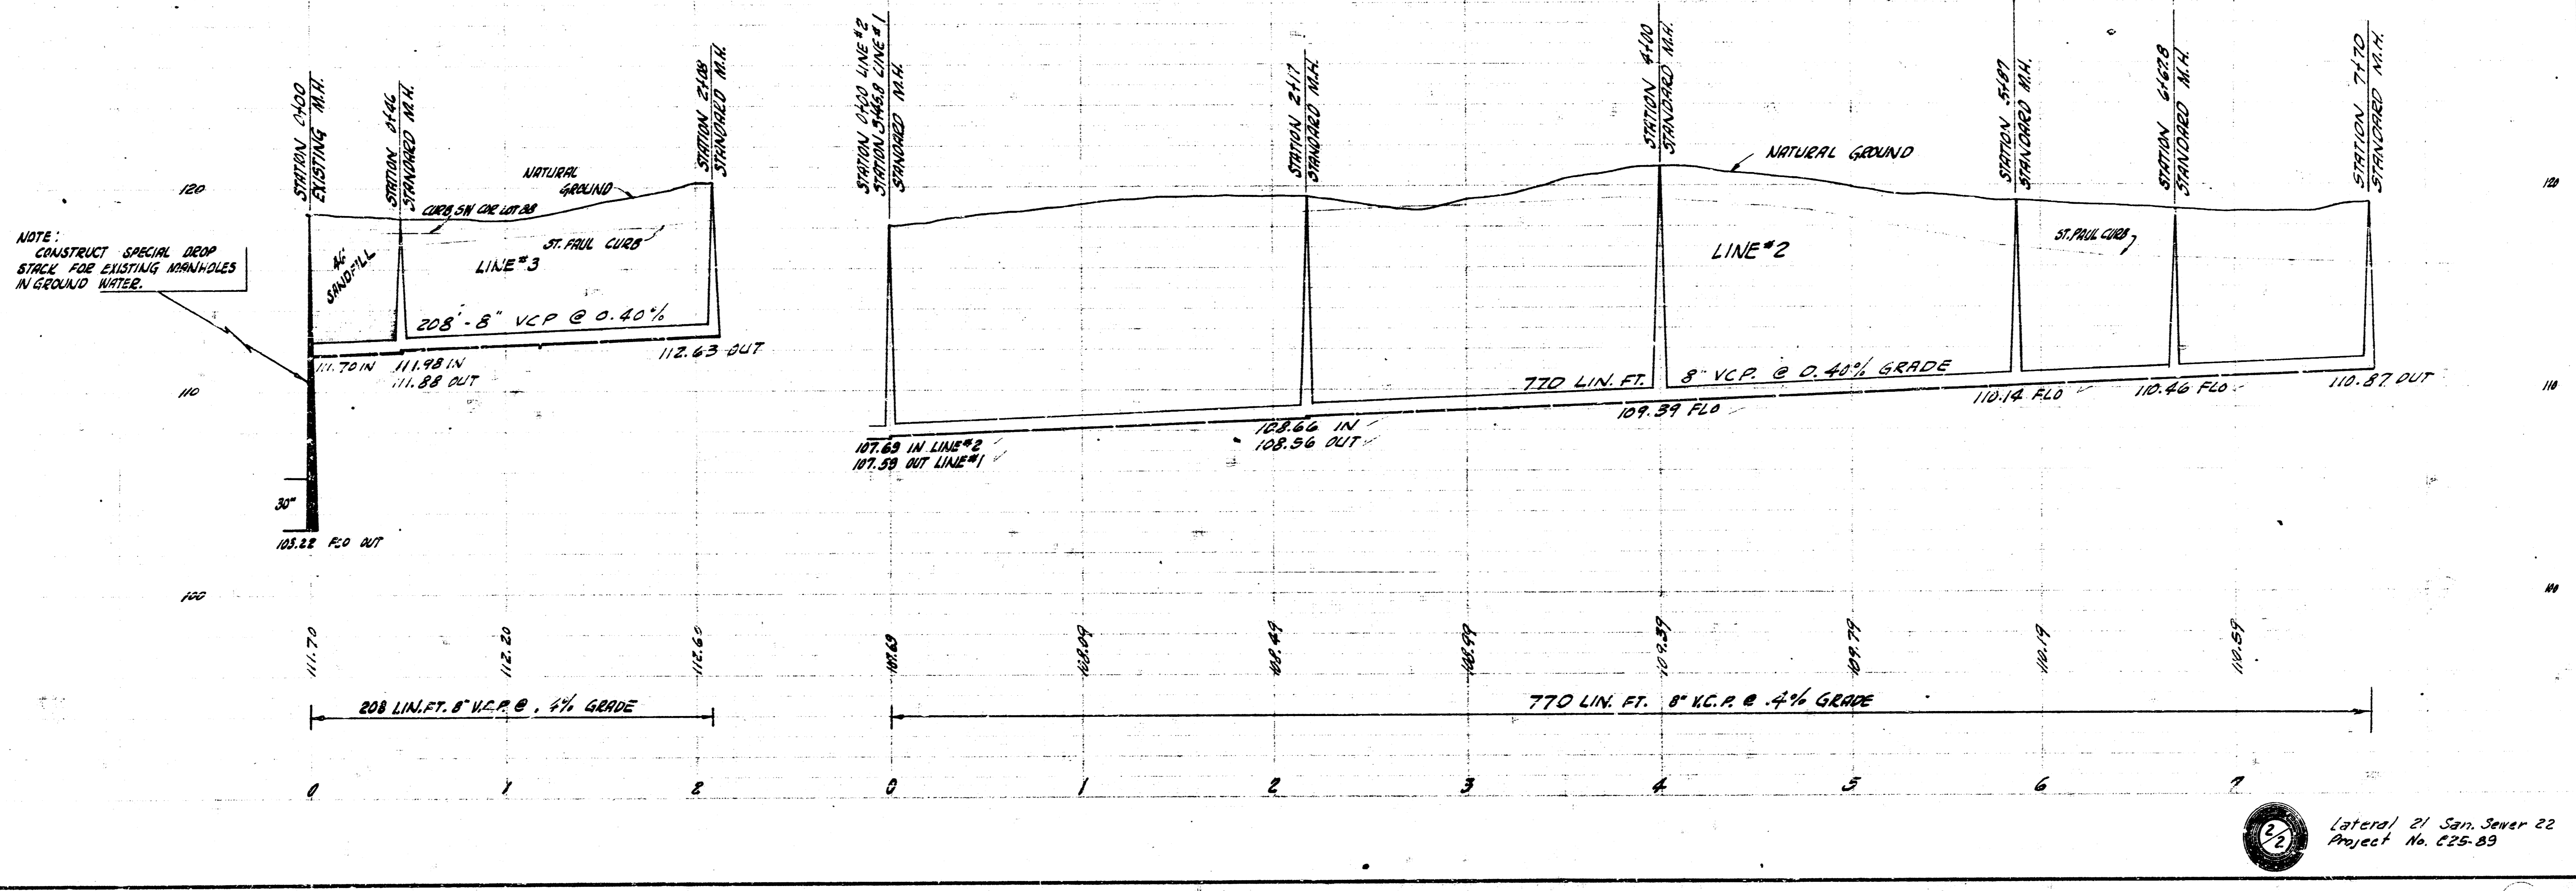

Sheet 21 San. Sewer 22
Project No. C25-83