



LOCATION MAP
LAT. 23 SAN. SEWER 22
CITY OF WICHITA
B.E. SMITH CITY ENGINEER PROJECT NO. C25-100

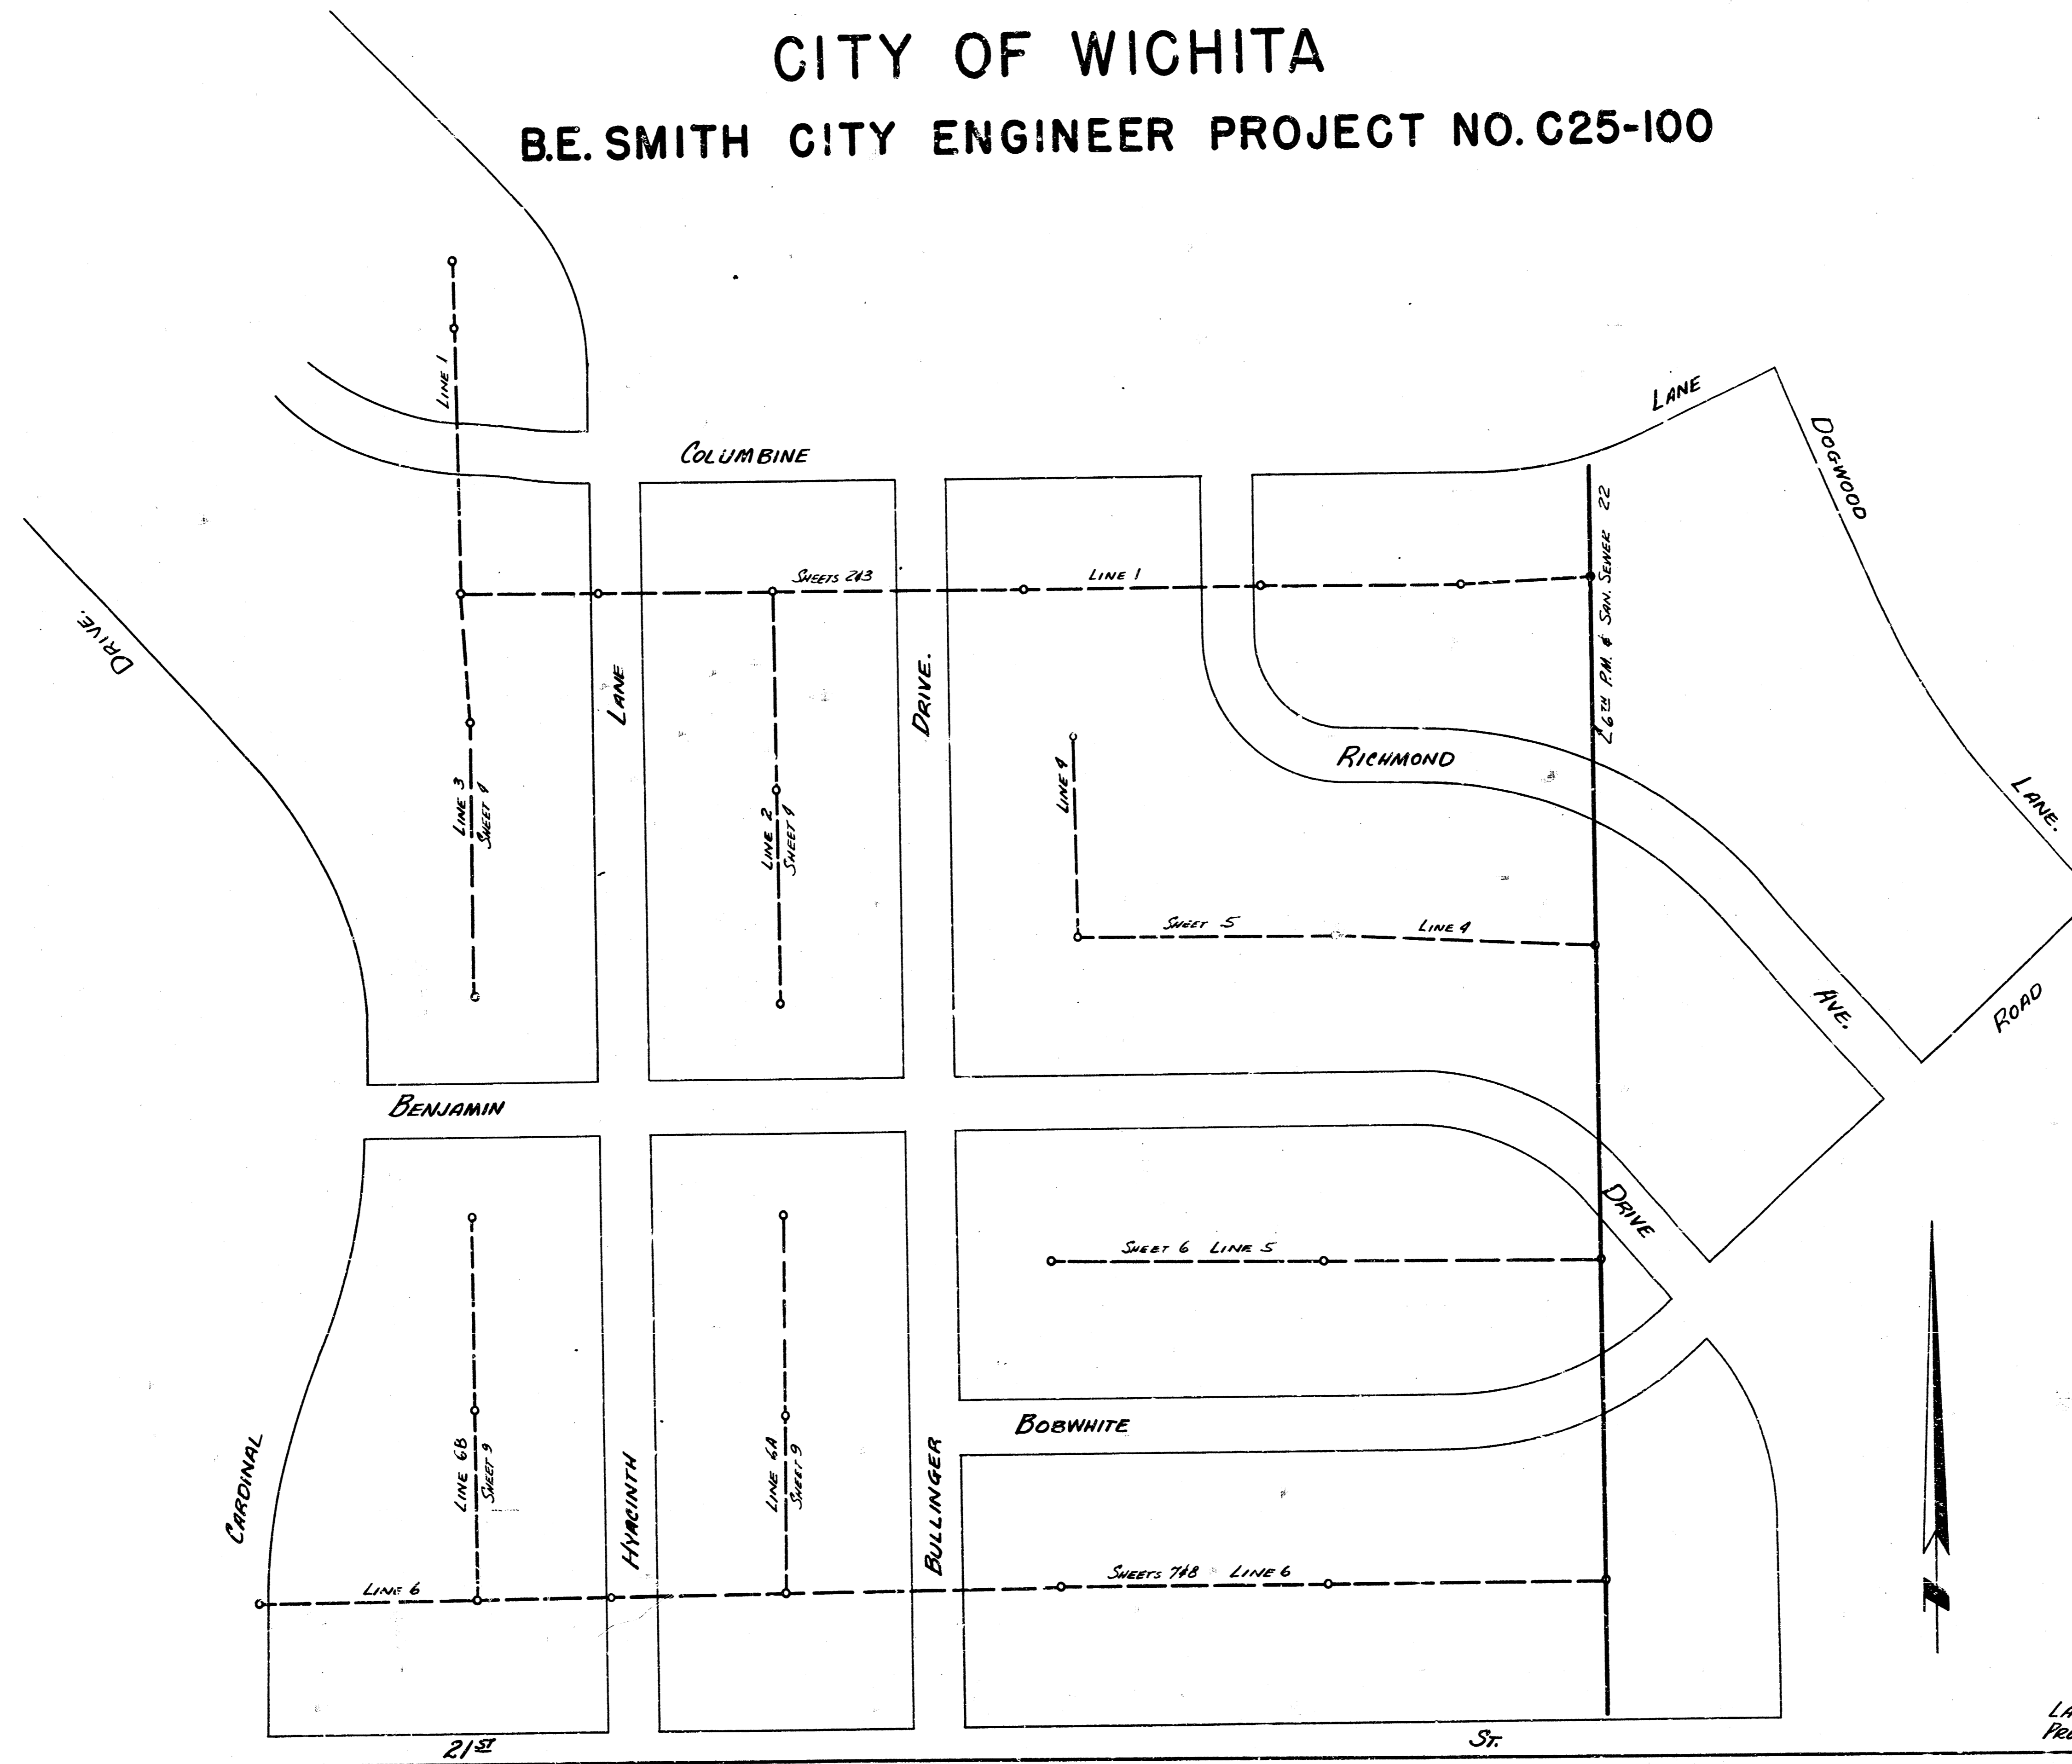

SURVEY BY: HANSON BOOK 14.54
 DRAWN BY: J. DEWEY
 CHECKED BY:
 DATE

B.E. Smith
 City Engineer
 7/25/56


LAT. 23 SAN. SEWER 22
 PROJ. NO. C25-100 SHEET 1 OF 9

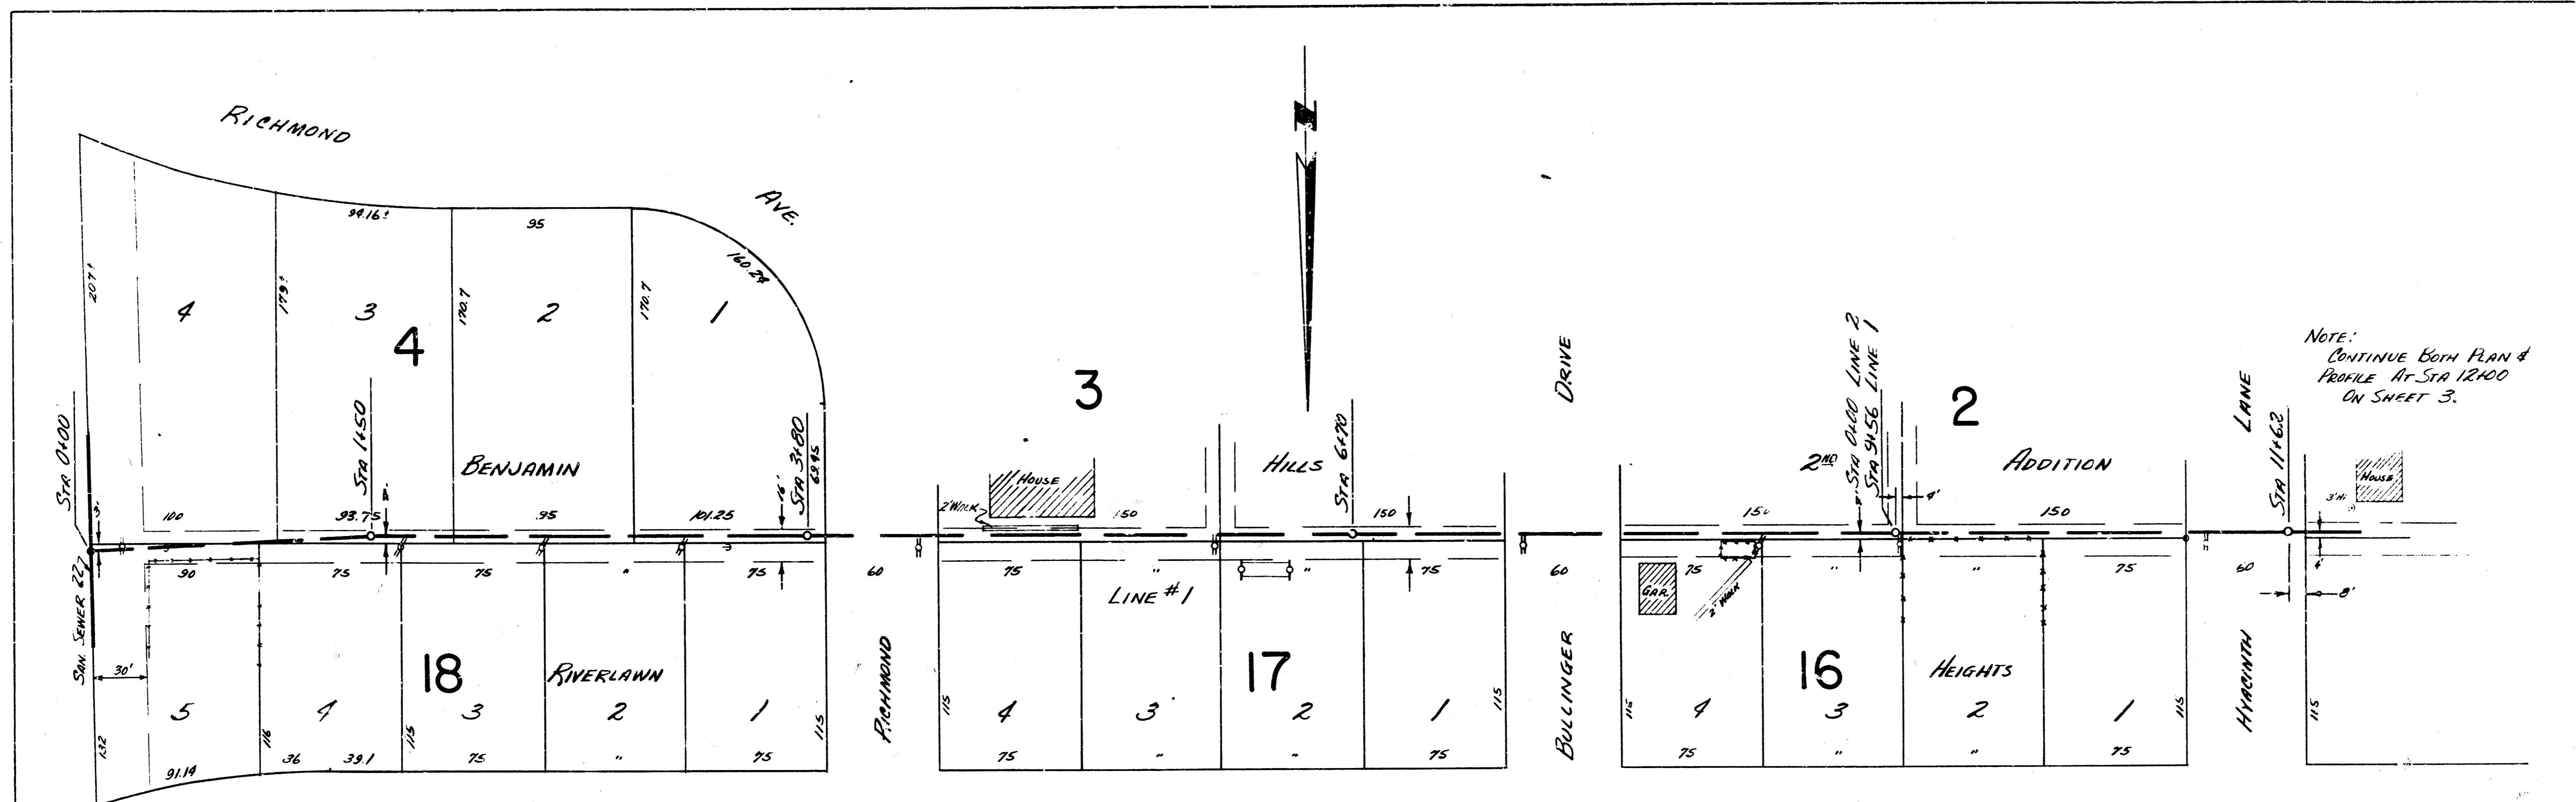

NOTE: CONTINUE BOTH PLAN & PROFILE AT STA 12+00 ON SHEET 3.



B.M. 127.44 R.R. SPIKE SE SIDE R. Pole 70' N.W. of Richmond - 20' N. MERIDIAN
 B.M. 130.79 S.W. SIDE TEL. POLE 115' S. of S.L. 20' W. of SEC. LINE MERIDIAN
 B.M. 127.00 " SPIKE W.S. R. Pole 115' S. of COLUMBINE E.S. HYACINTH.

PLAN SCALE 1" = 40'
 PROFILE SCALE 1" = 20' HOR, 1" = 4' VERT

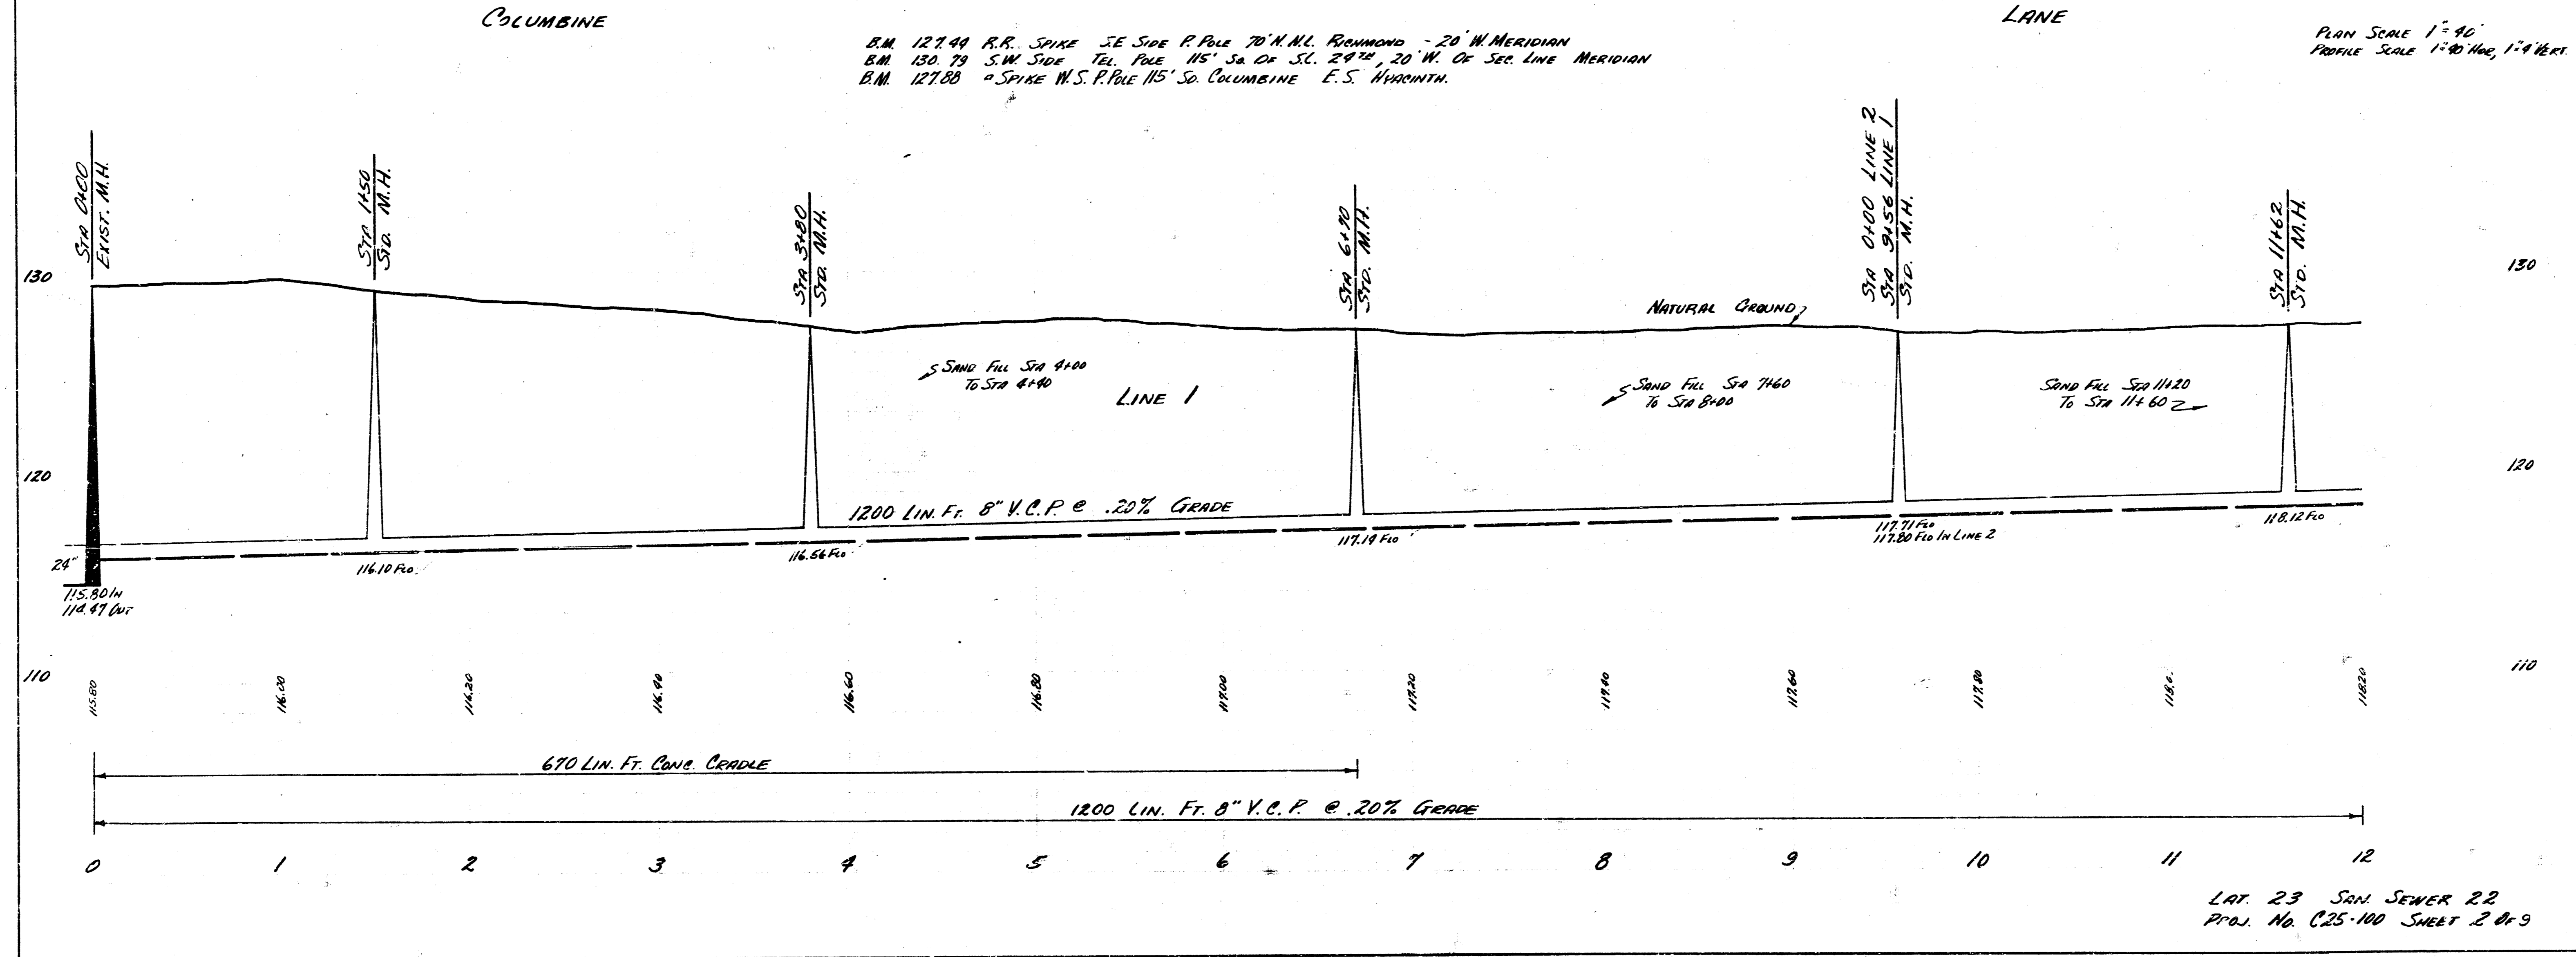


LOT 23 SAN. SEWER 22
 PROJ. NO. C25-100 SHEET 2 of 9


NOTE:
 BOTH PLAN & PROFILE
 CONTINUED FROM STA 12+00
 SHEET 2.

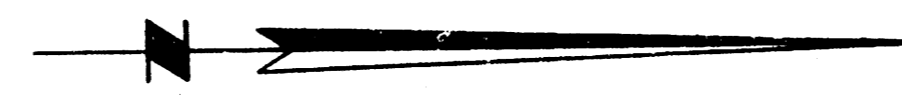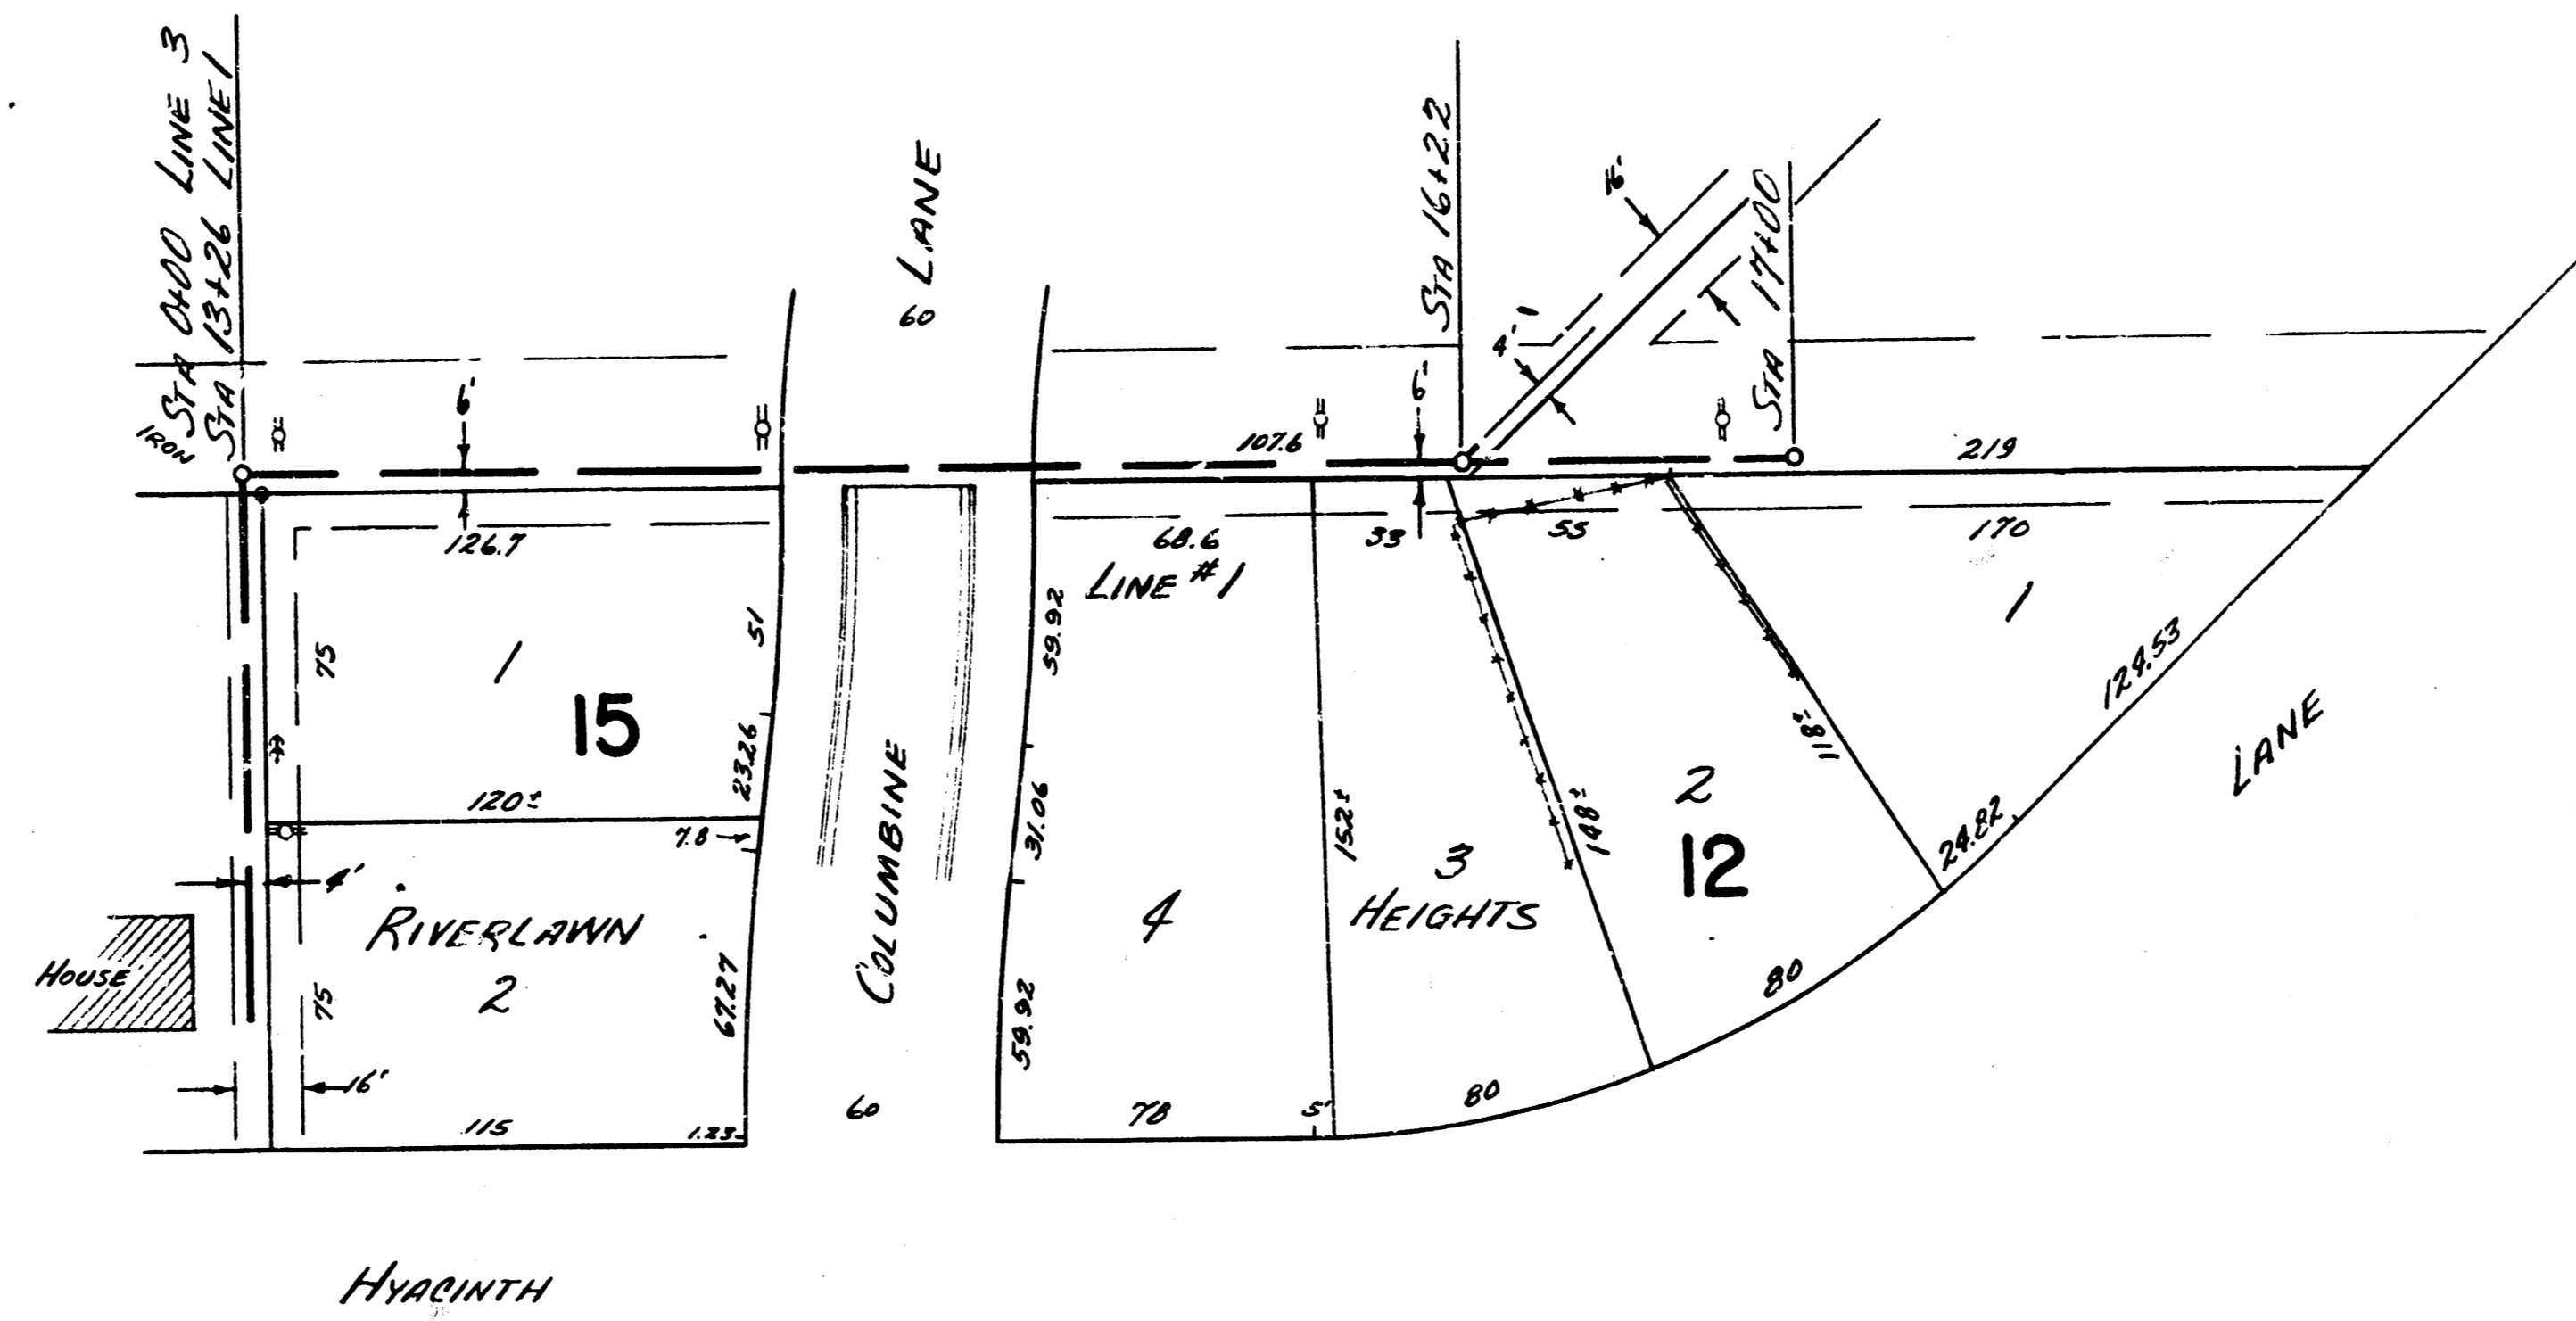


PLAN SCALE 1"=40'
 PROFILE SCALE 1"=40' HOR. 1"=4' VERTIC.

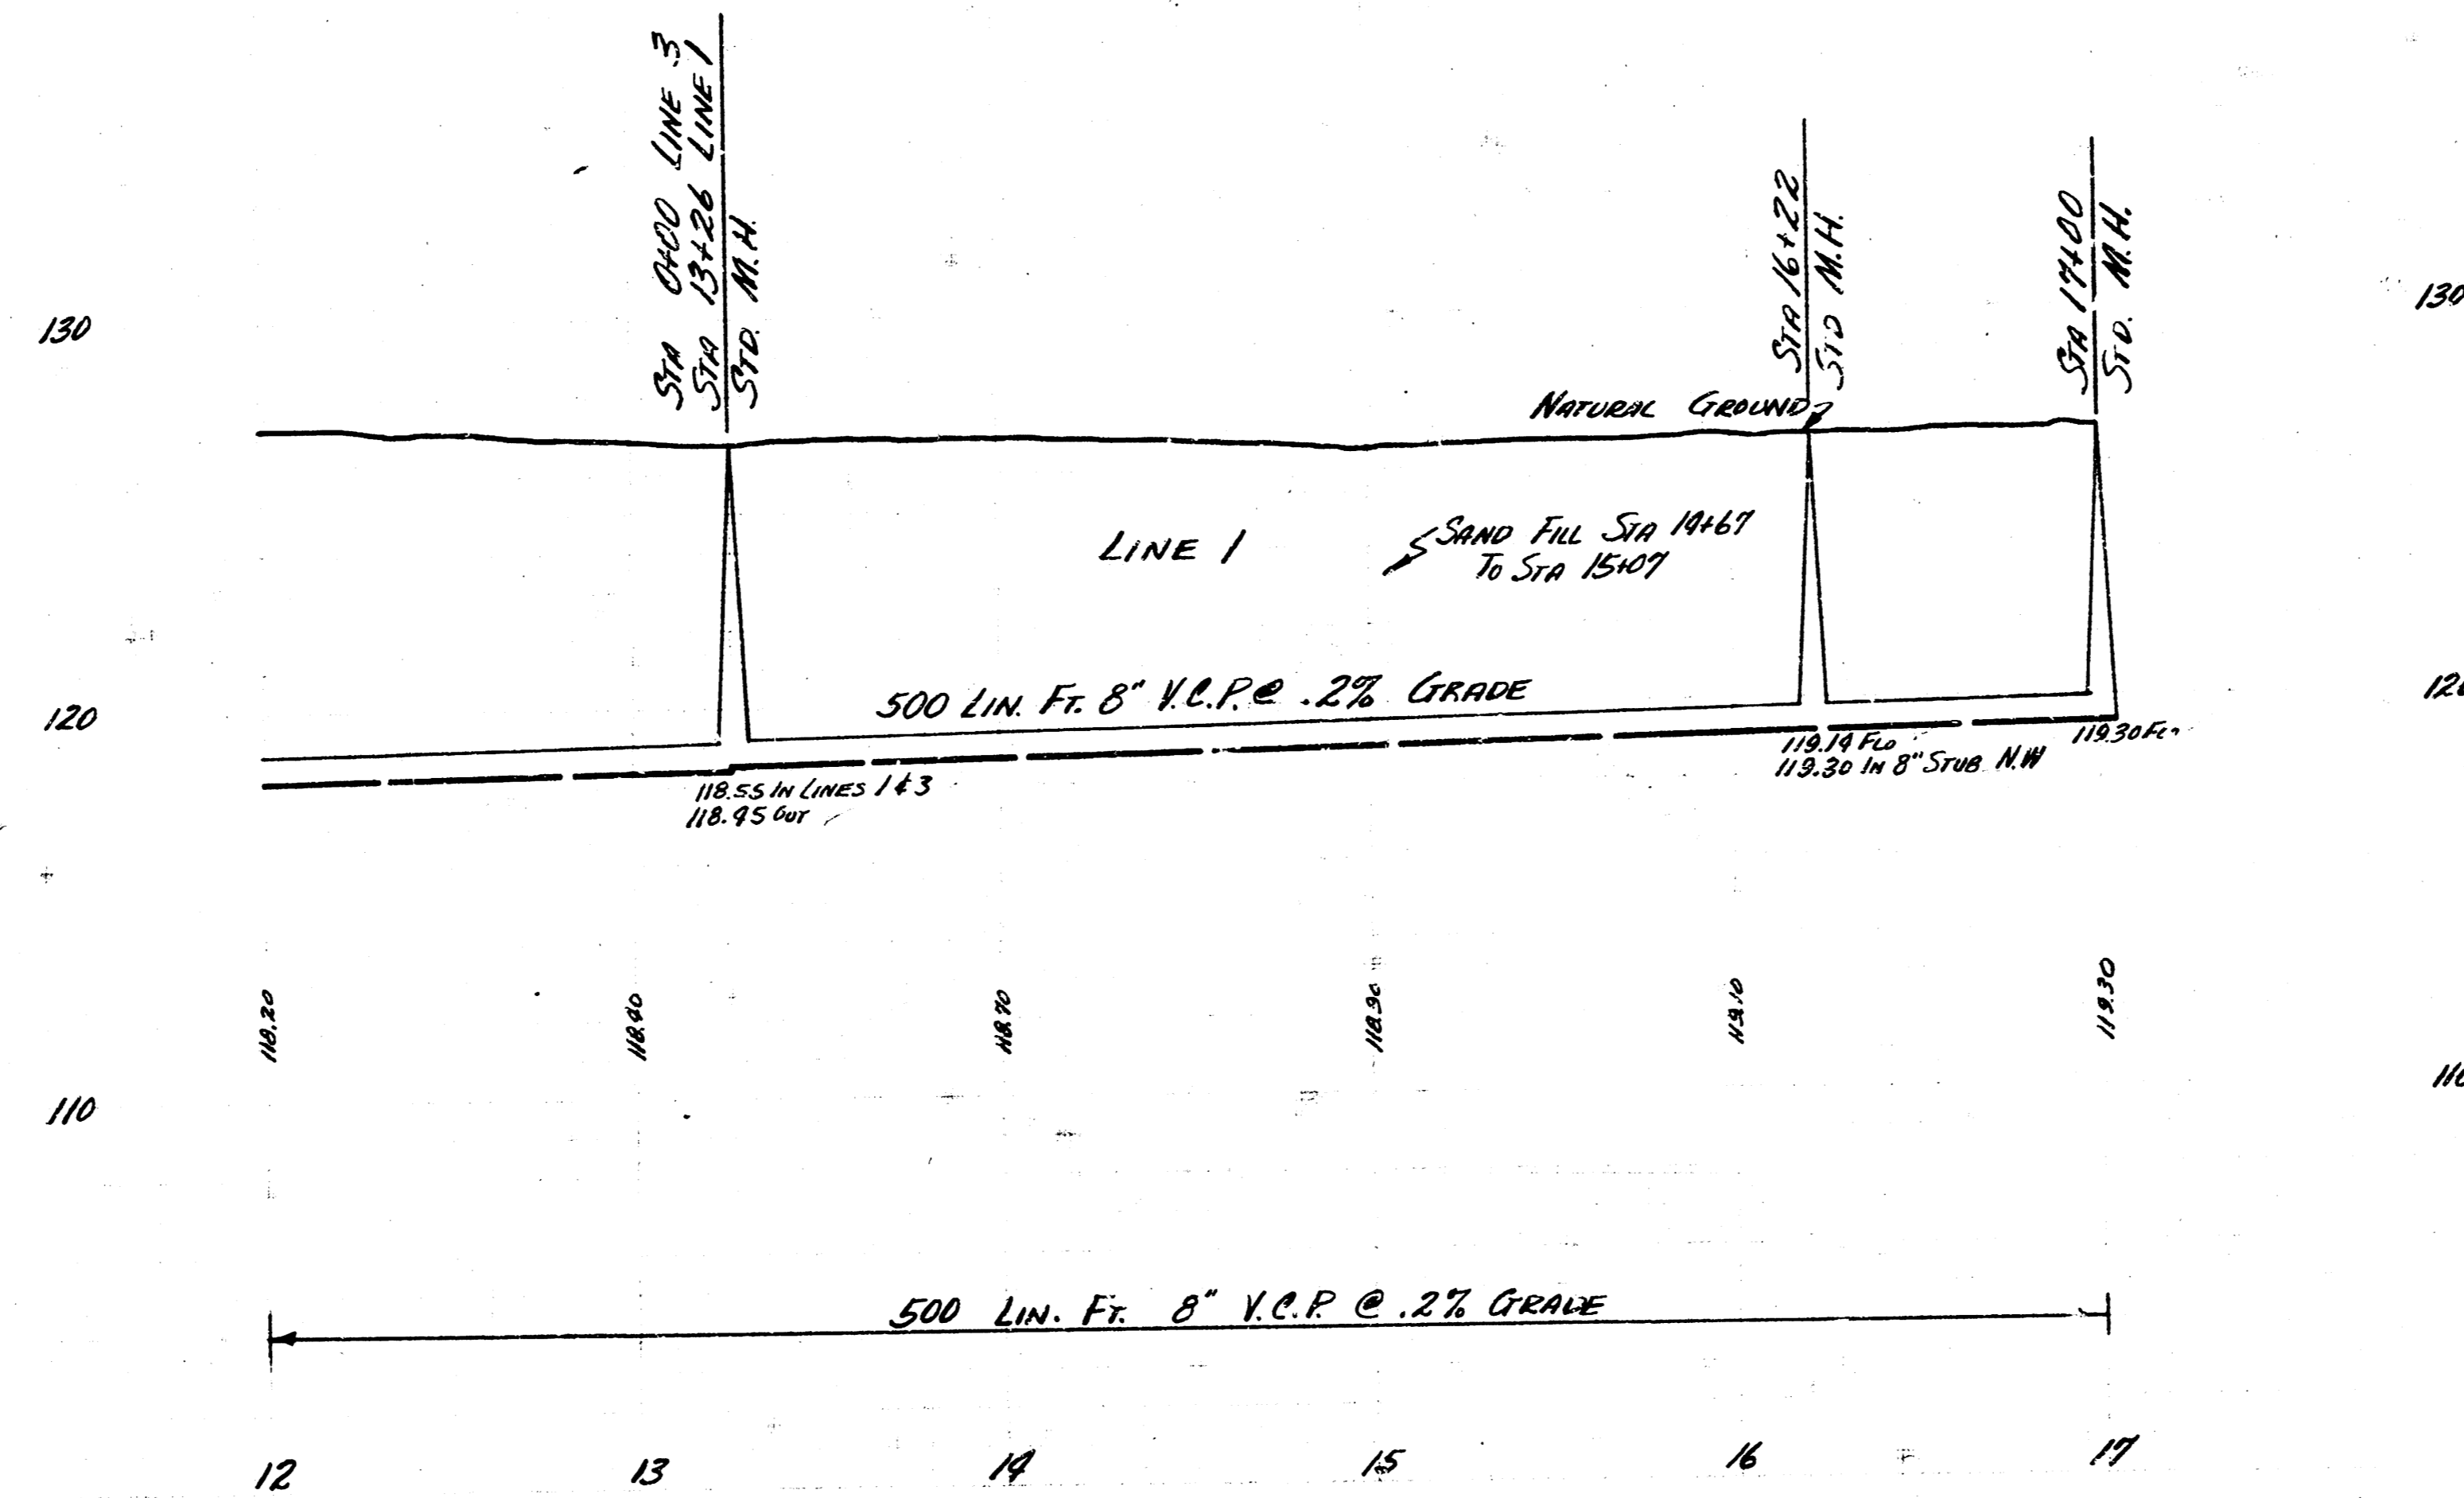


LAT. 23 SAN JENNER 22
 PROJ. 16 CES-100 SHEET 30 of 9

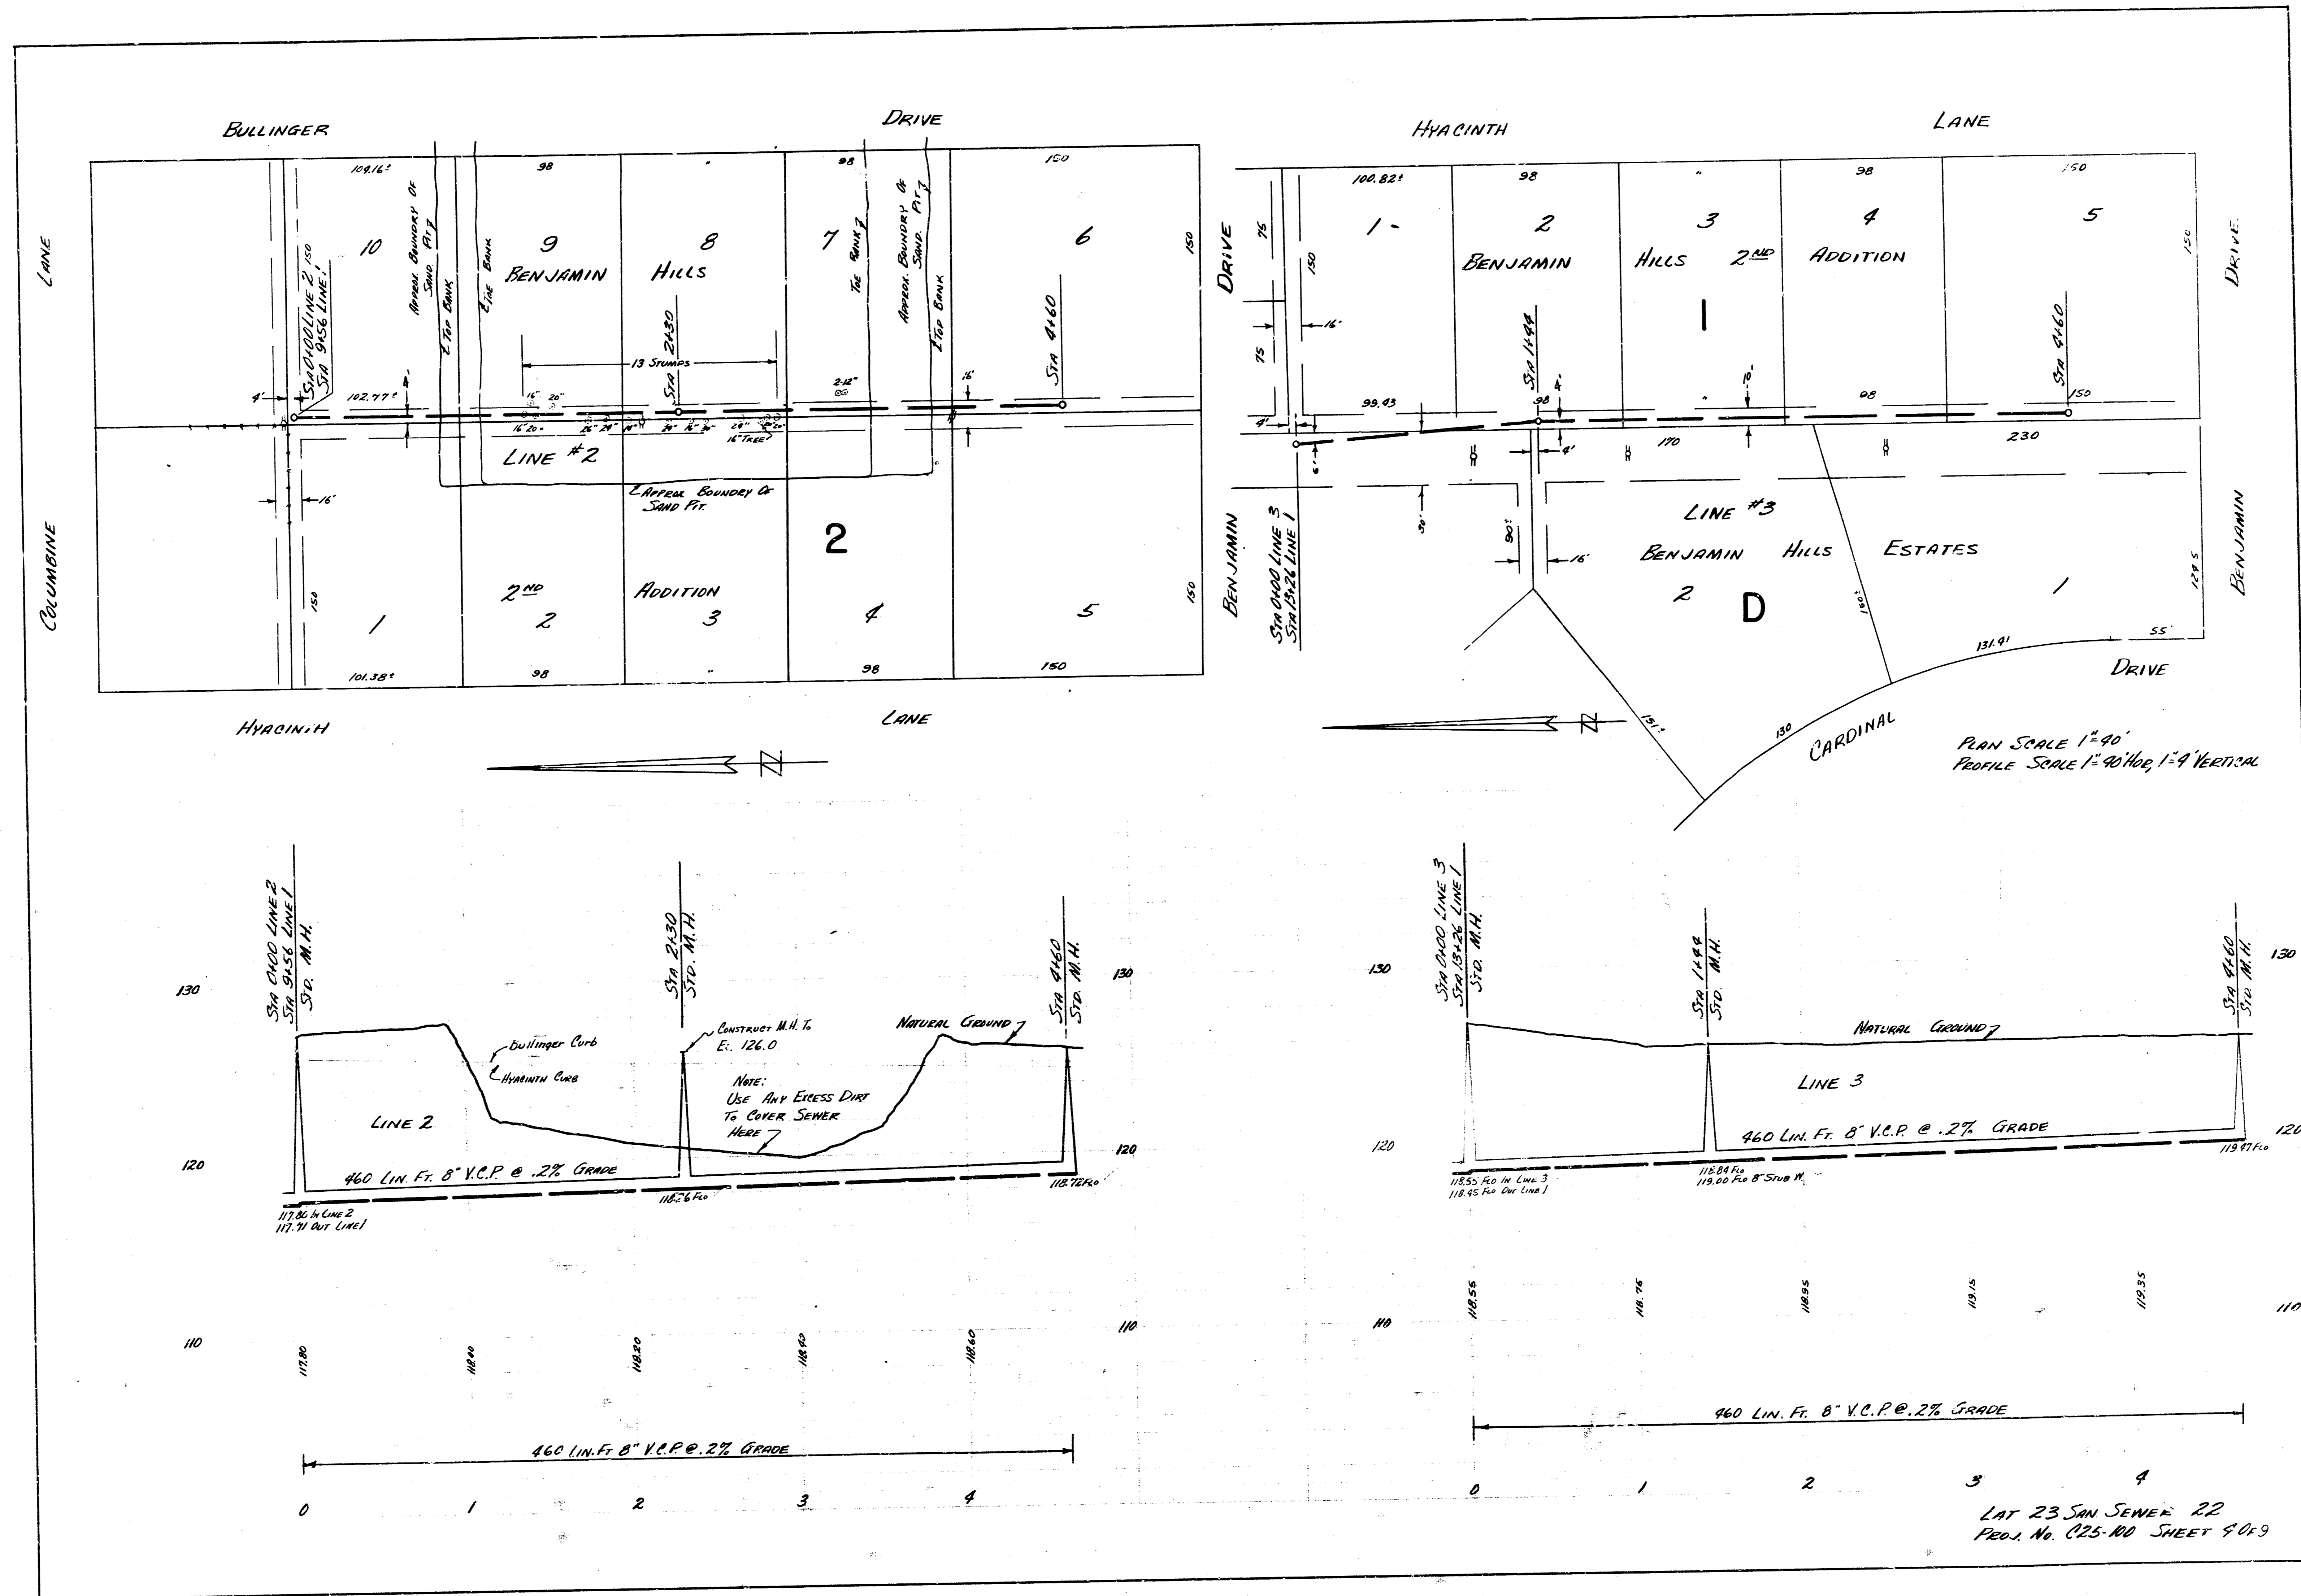

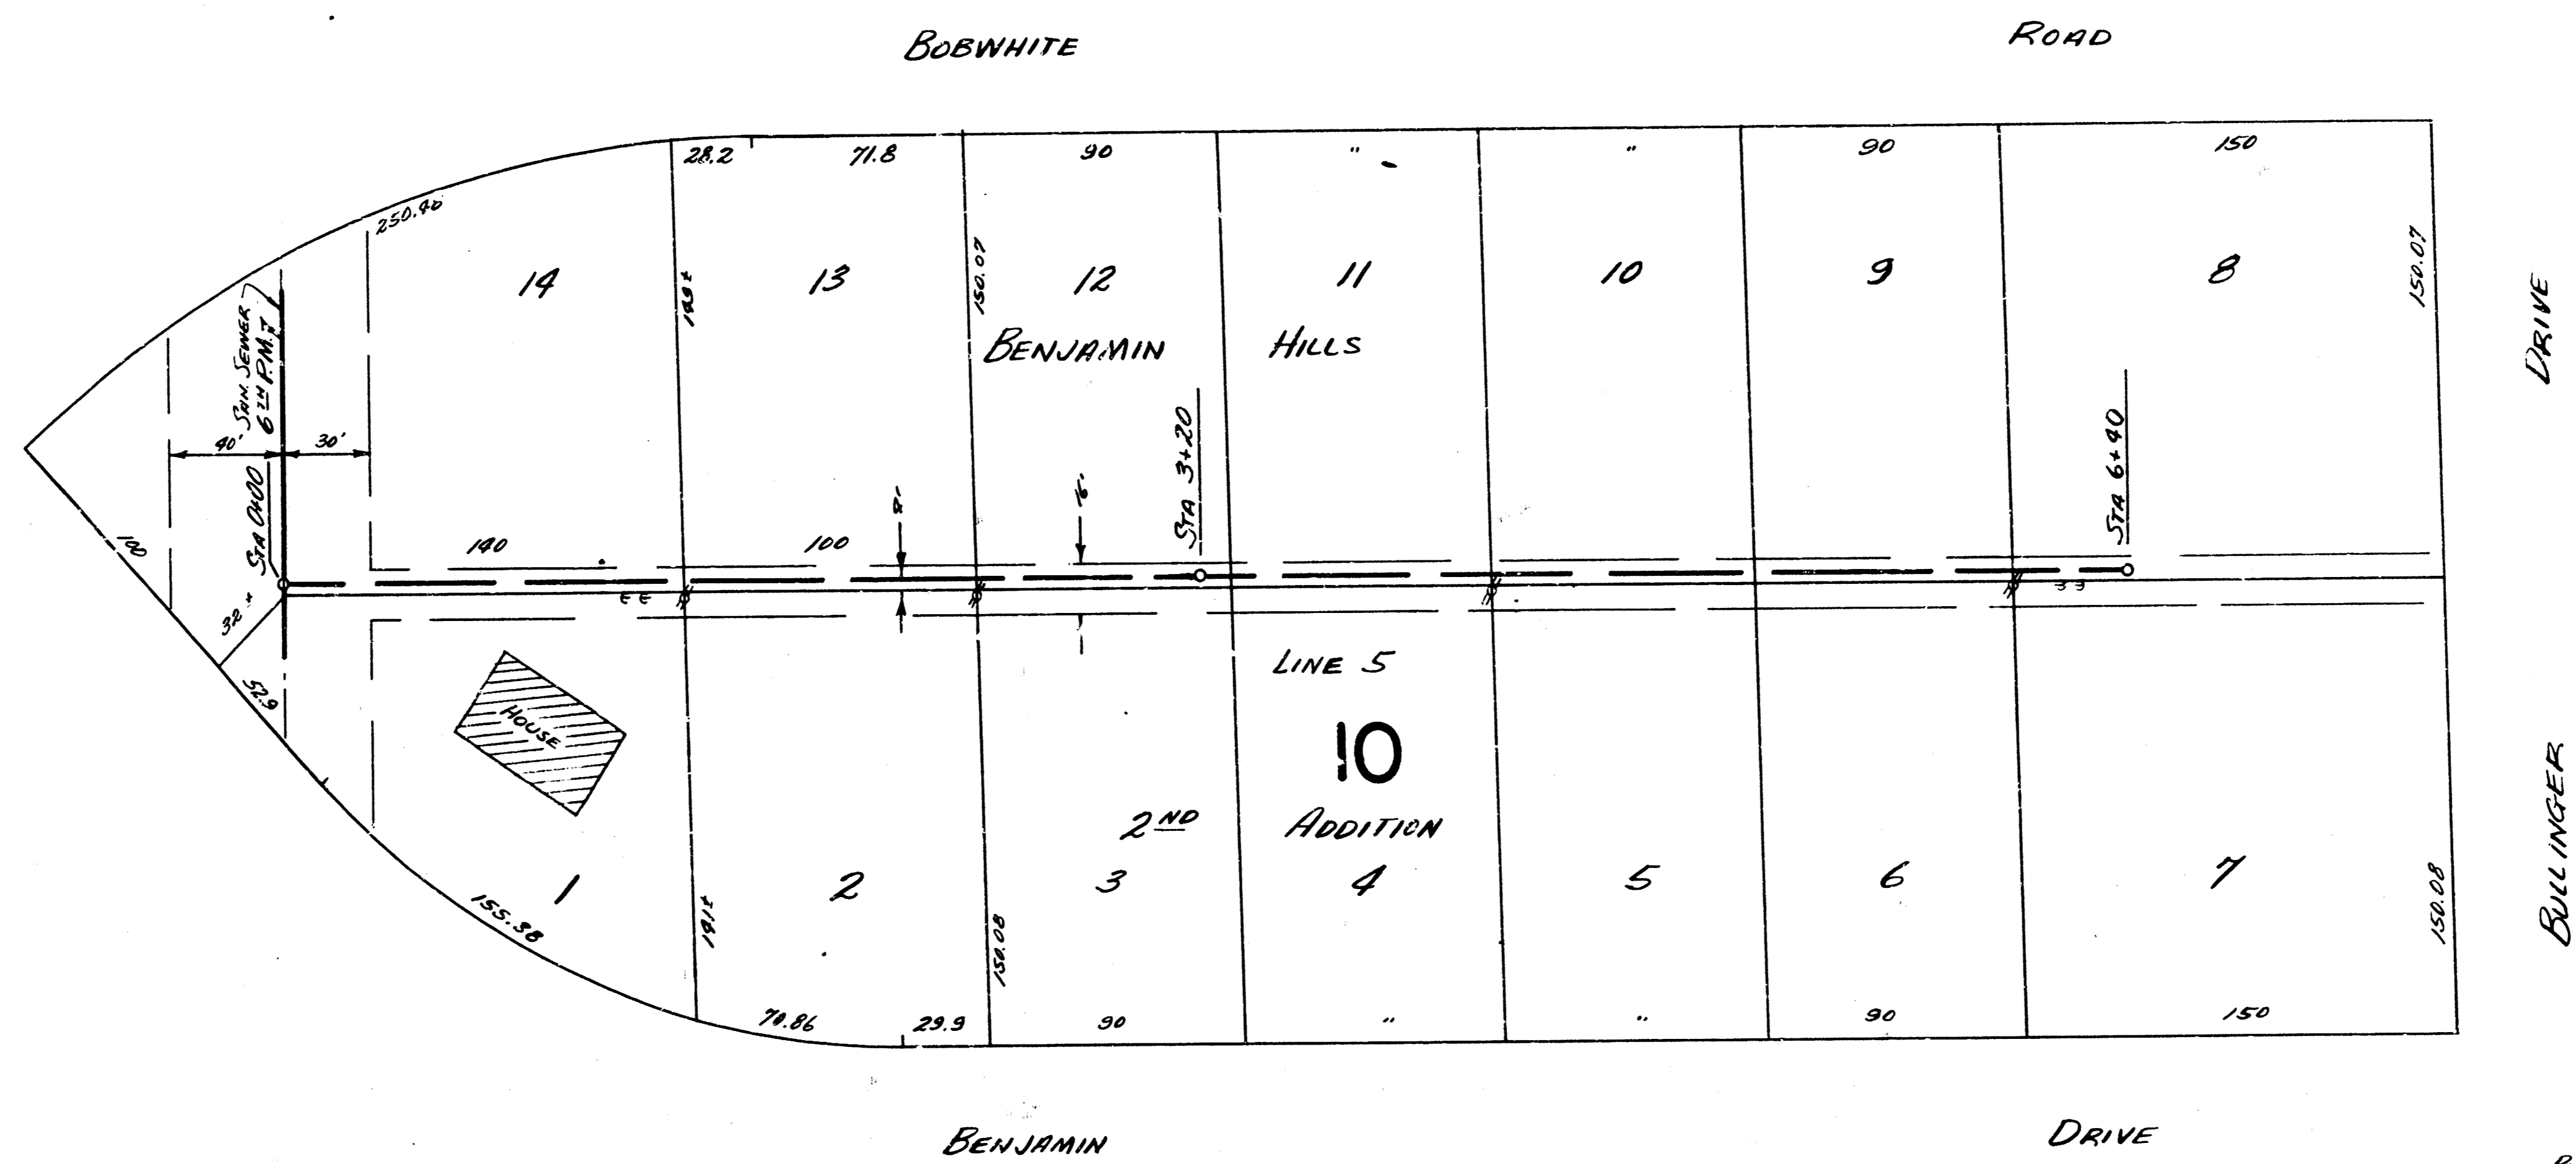

PLAN SCALE 1"=40'
 PROFILE SCALE 1"=4' HORIZ 1"=4' VERT

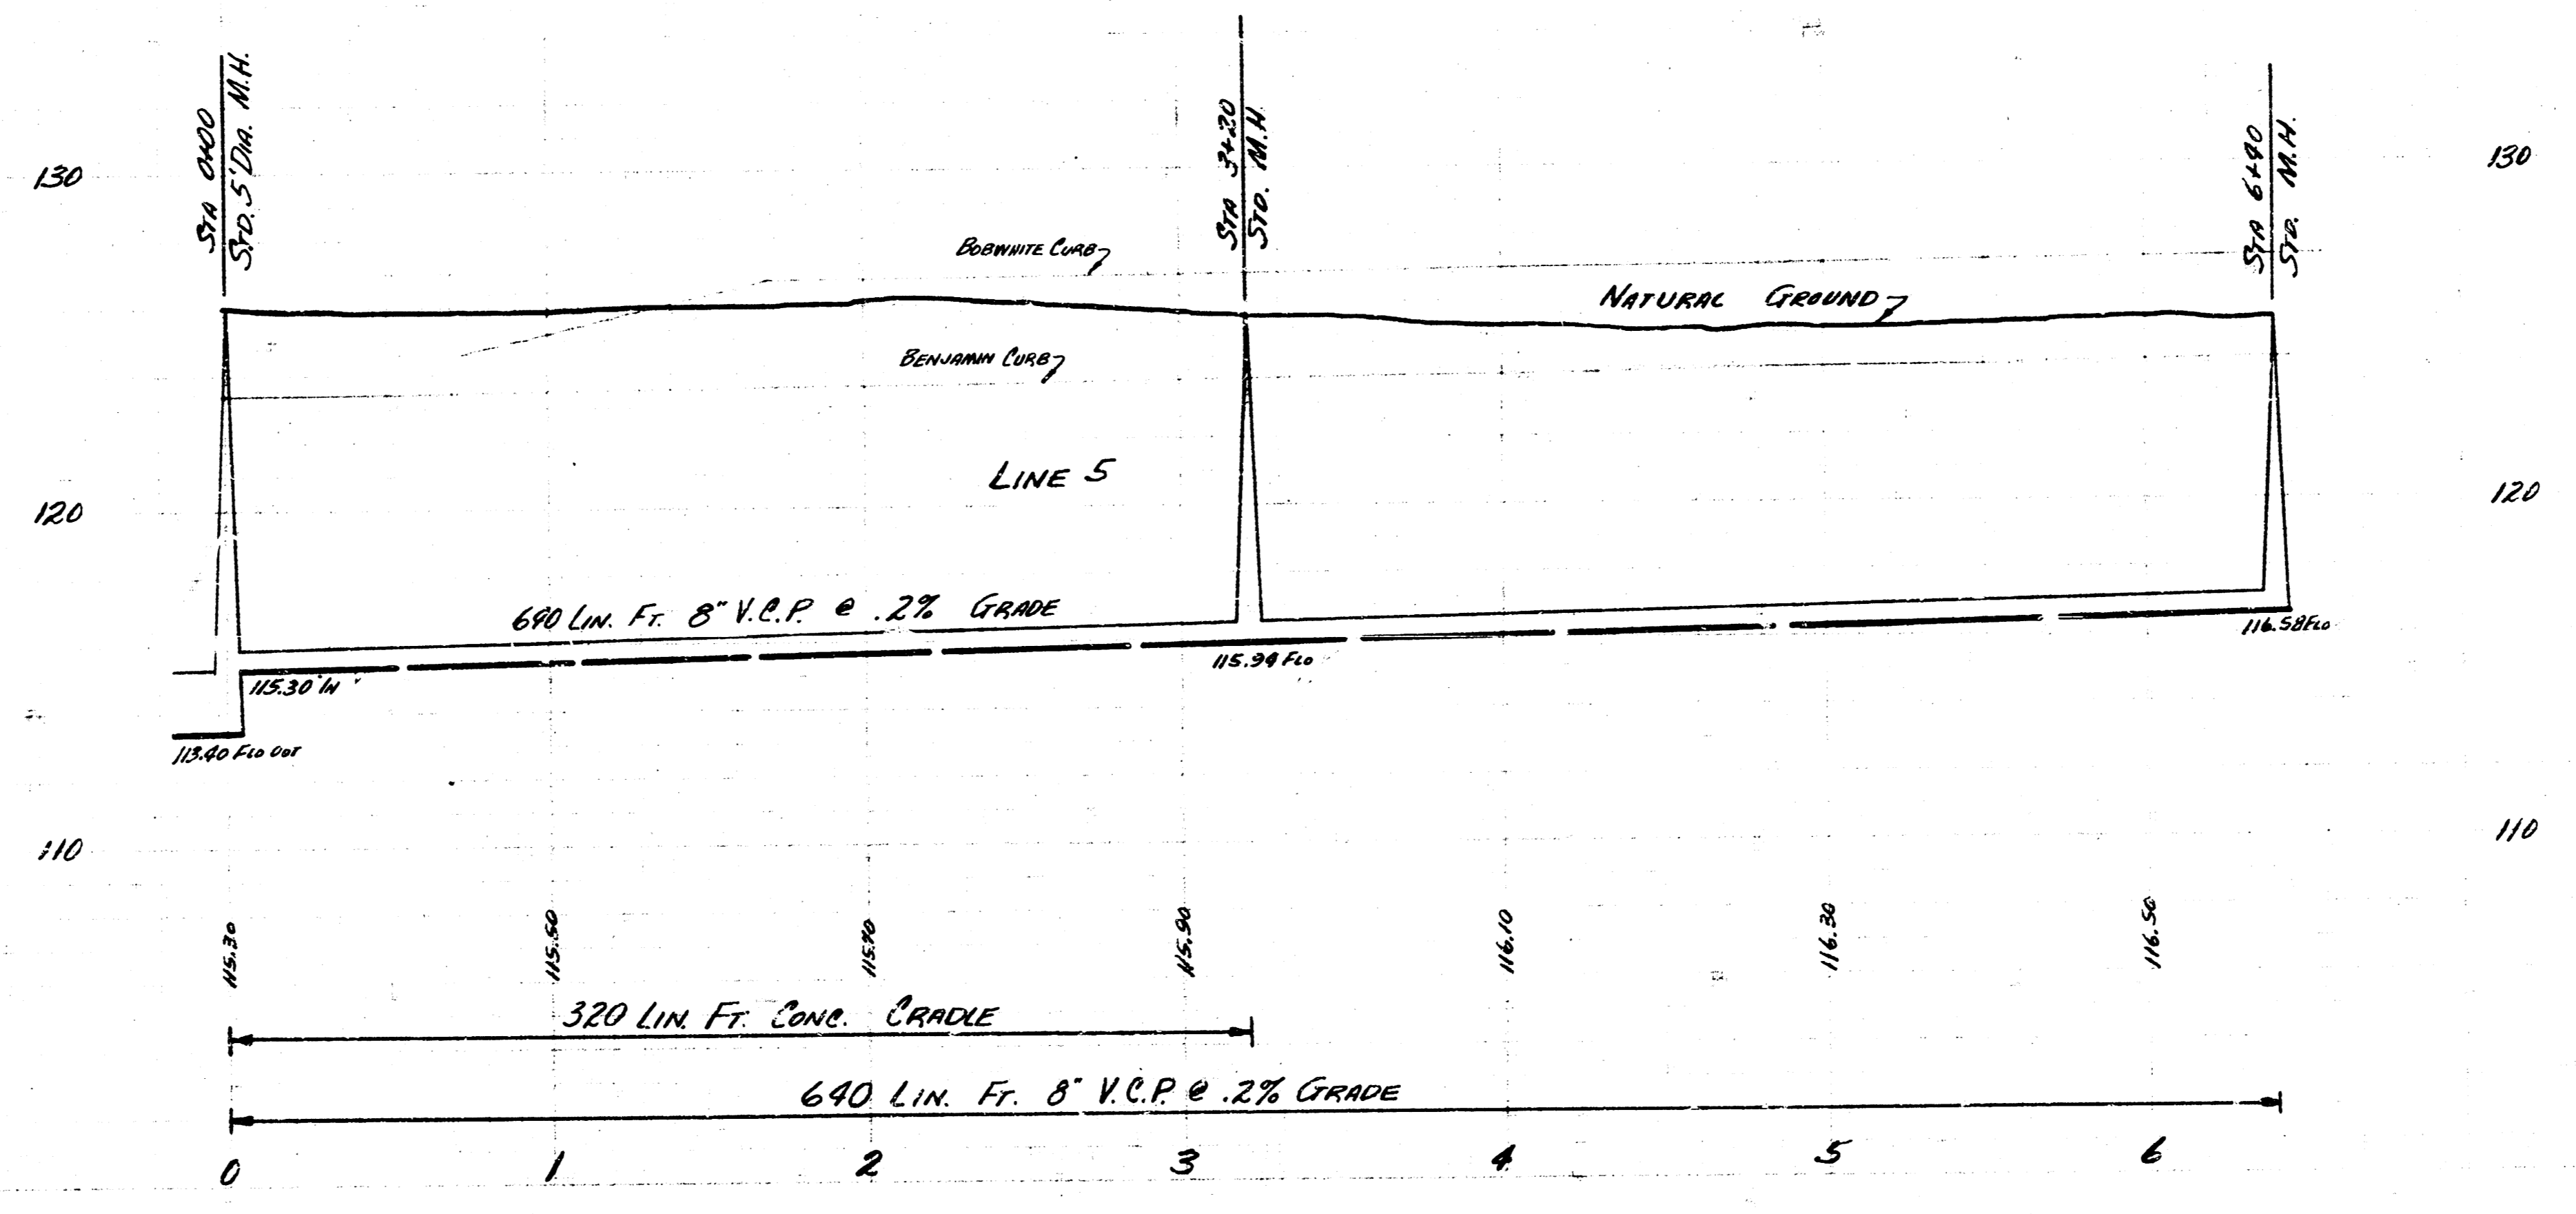

LAT 23 SAN SEWER 22
 PROJ NO C25-100 SHEET 6 OF 9

