



LOCATION MAP
 LAT. 24 SAN. SEWER 22
 CITY OF WICHITA
 B.E. SMITH CITY ENGINEER PROJECT NO. C25-101

SURVEY BY: C. H. MILLS NOTEBOOK CH. 100
 DRAWN BY: T. PEYER
 CHECKED BY: FEB. 1956

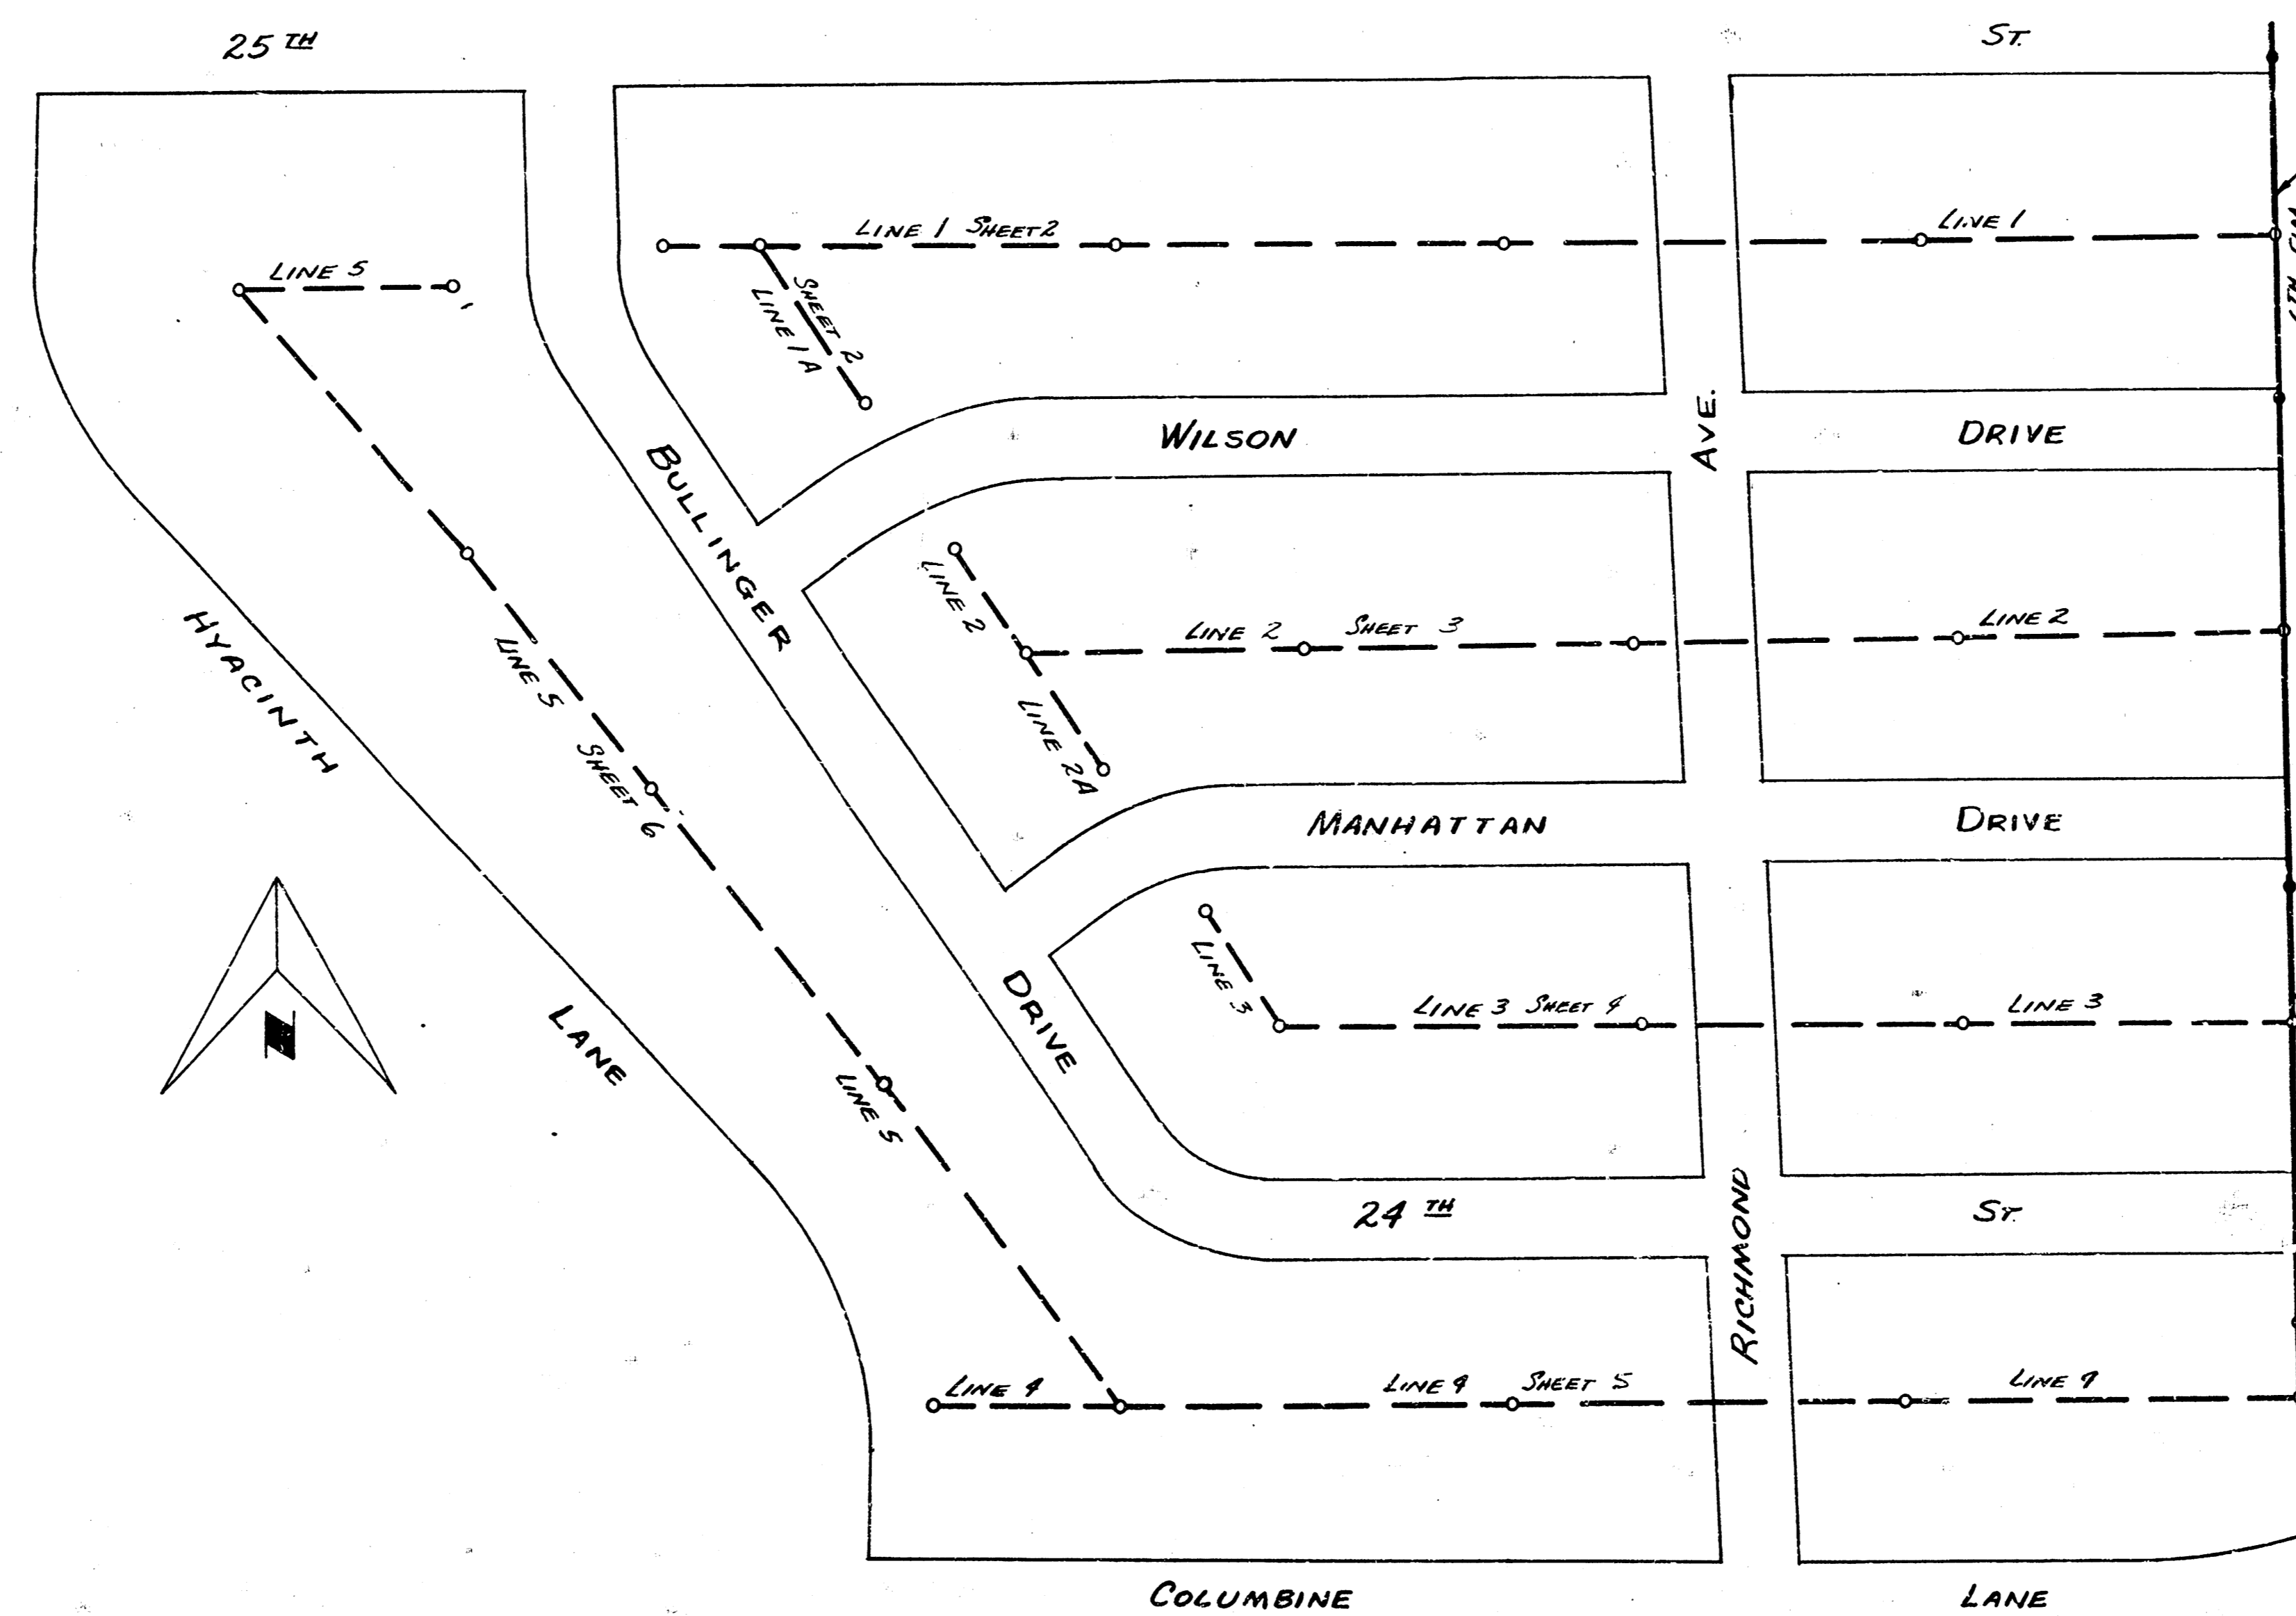


B.E. Smith
 City Engineer
 4/23/54

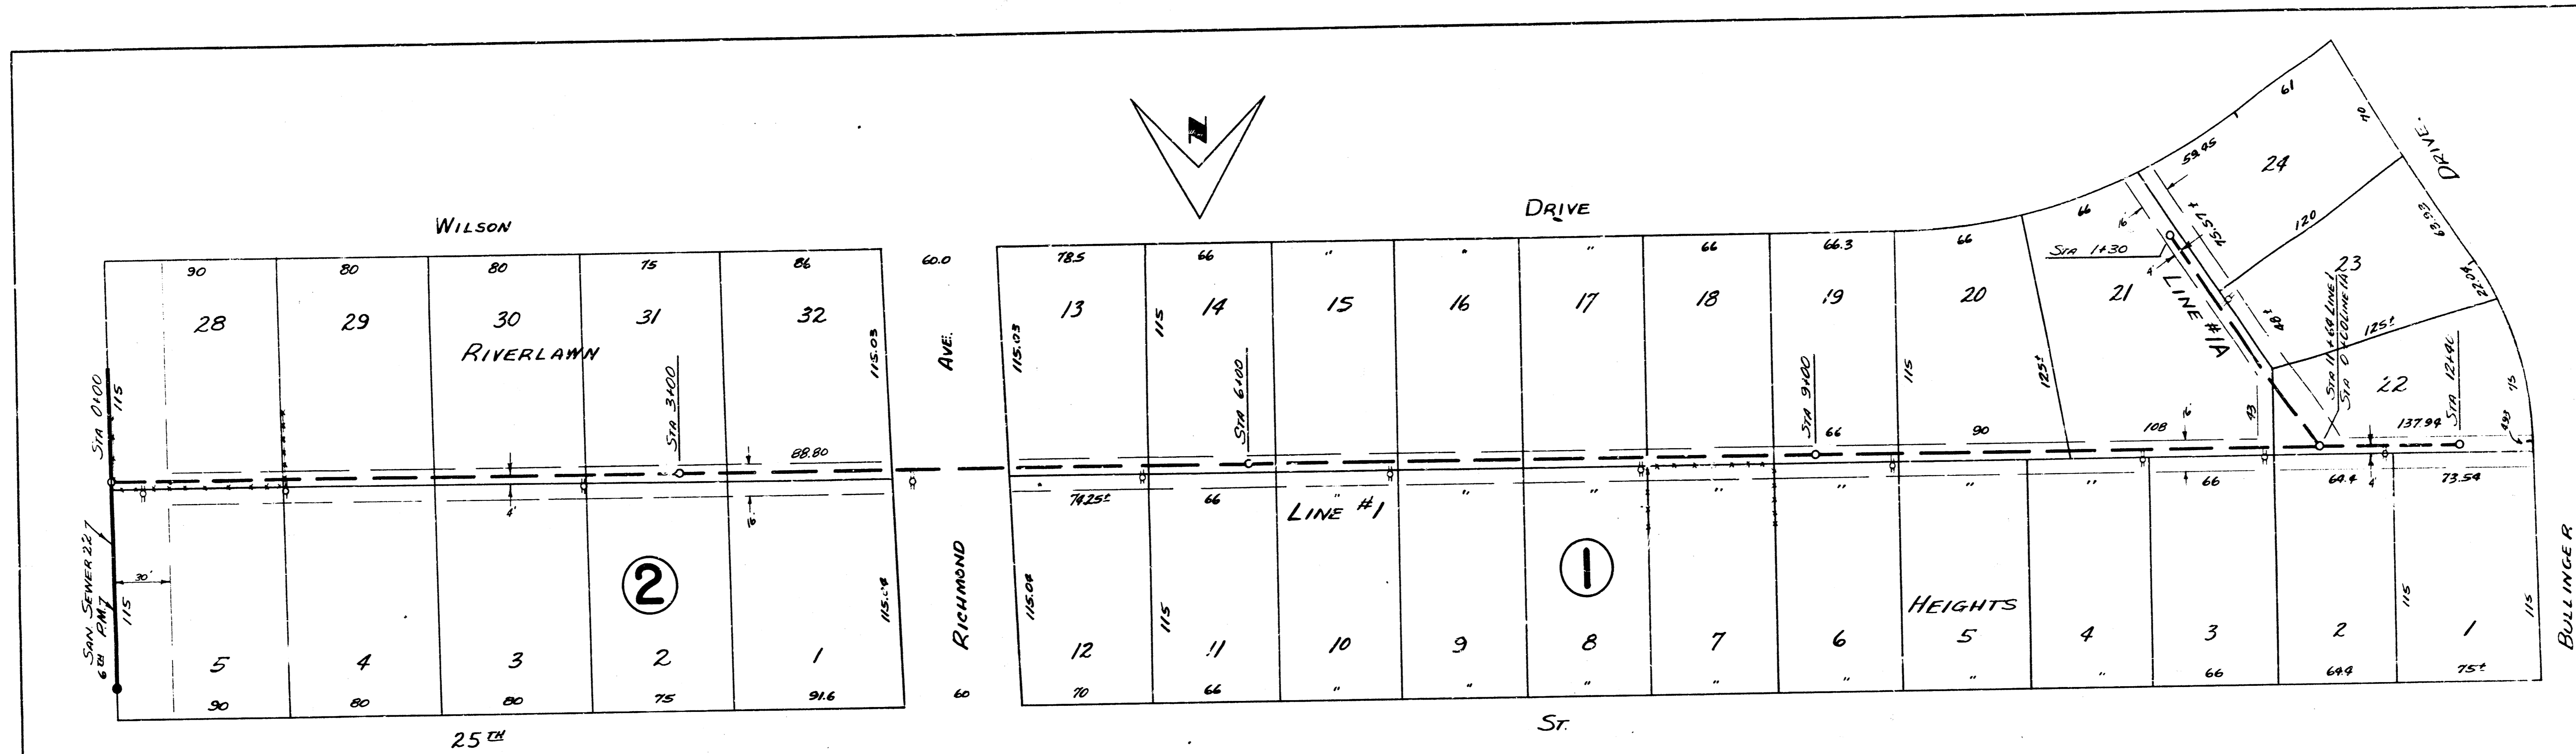


B.M. 12972, Double Spike NW Side P.P. Meridian & 25th

PLAN SCALE 1" = 40'
 PROFILE SCALE 1" = 40' HOR, 1" = 4' VERTICAL

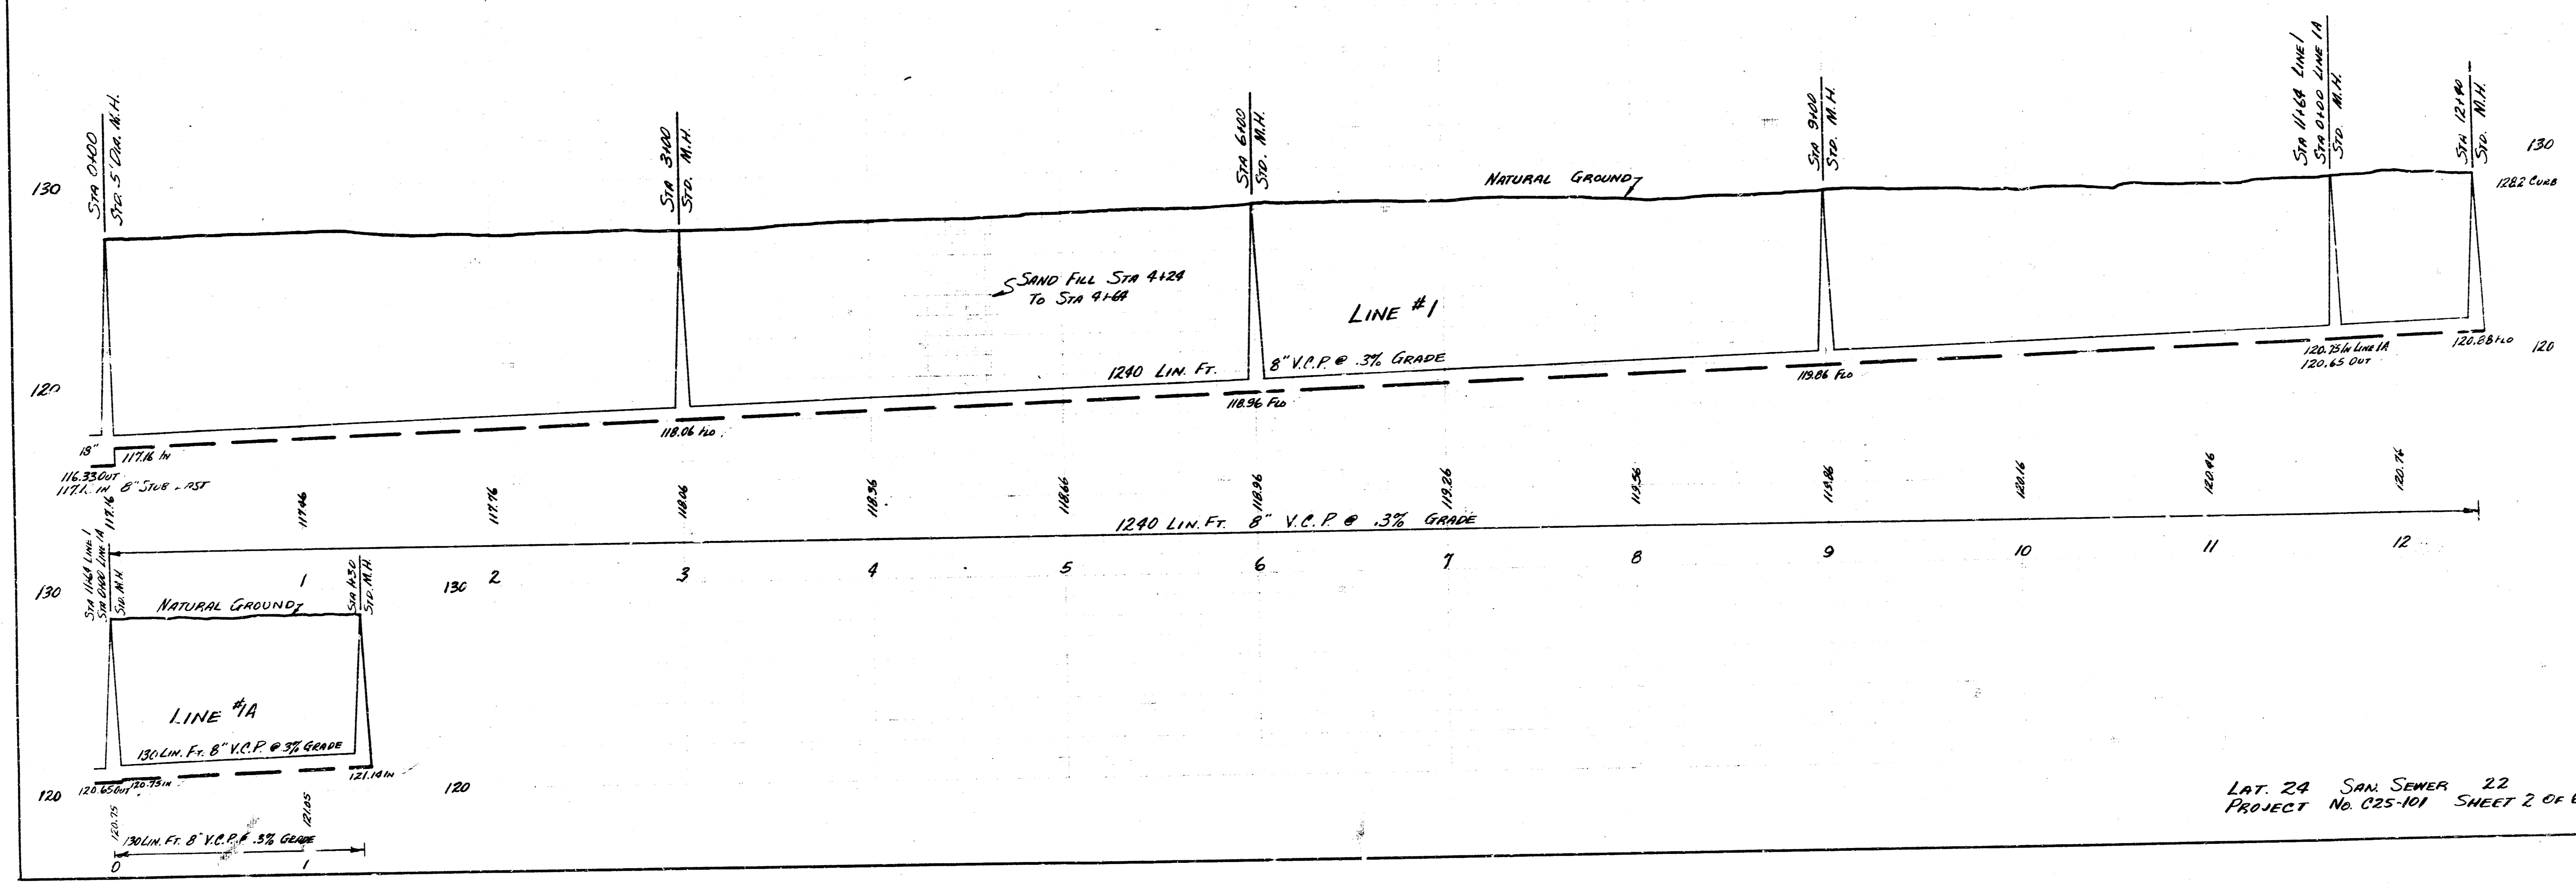


LAT. 24 SAN SEWER 22
 PROJECT No. C25-101 SHEET 2 OF 6

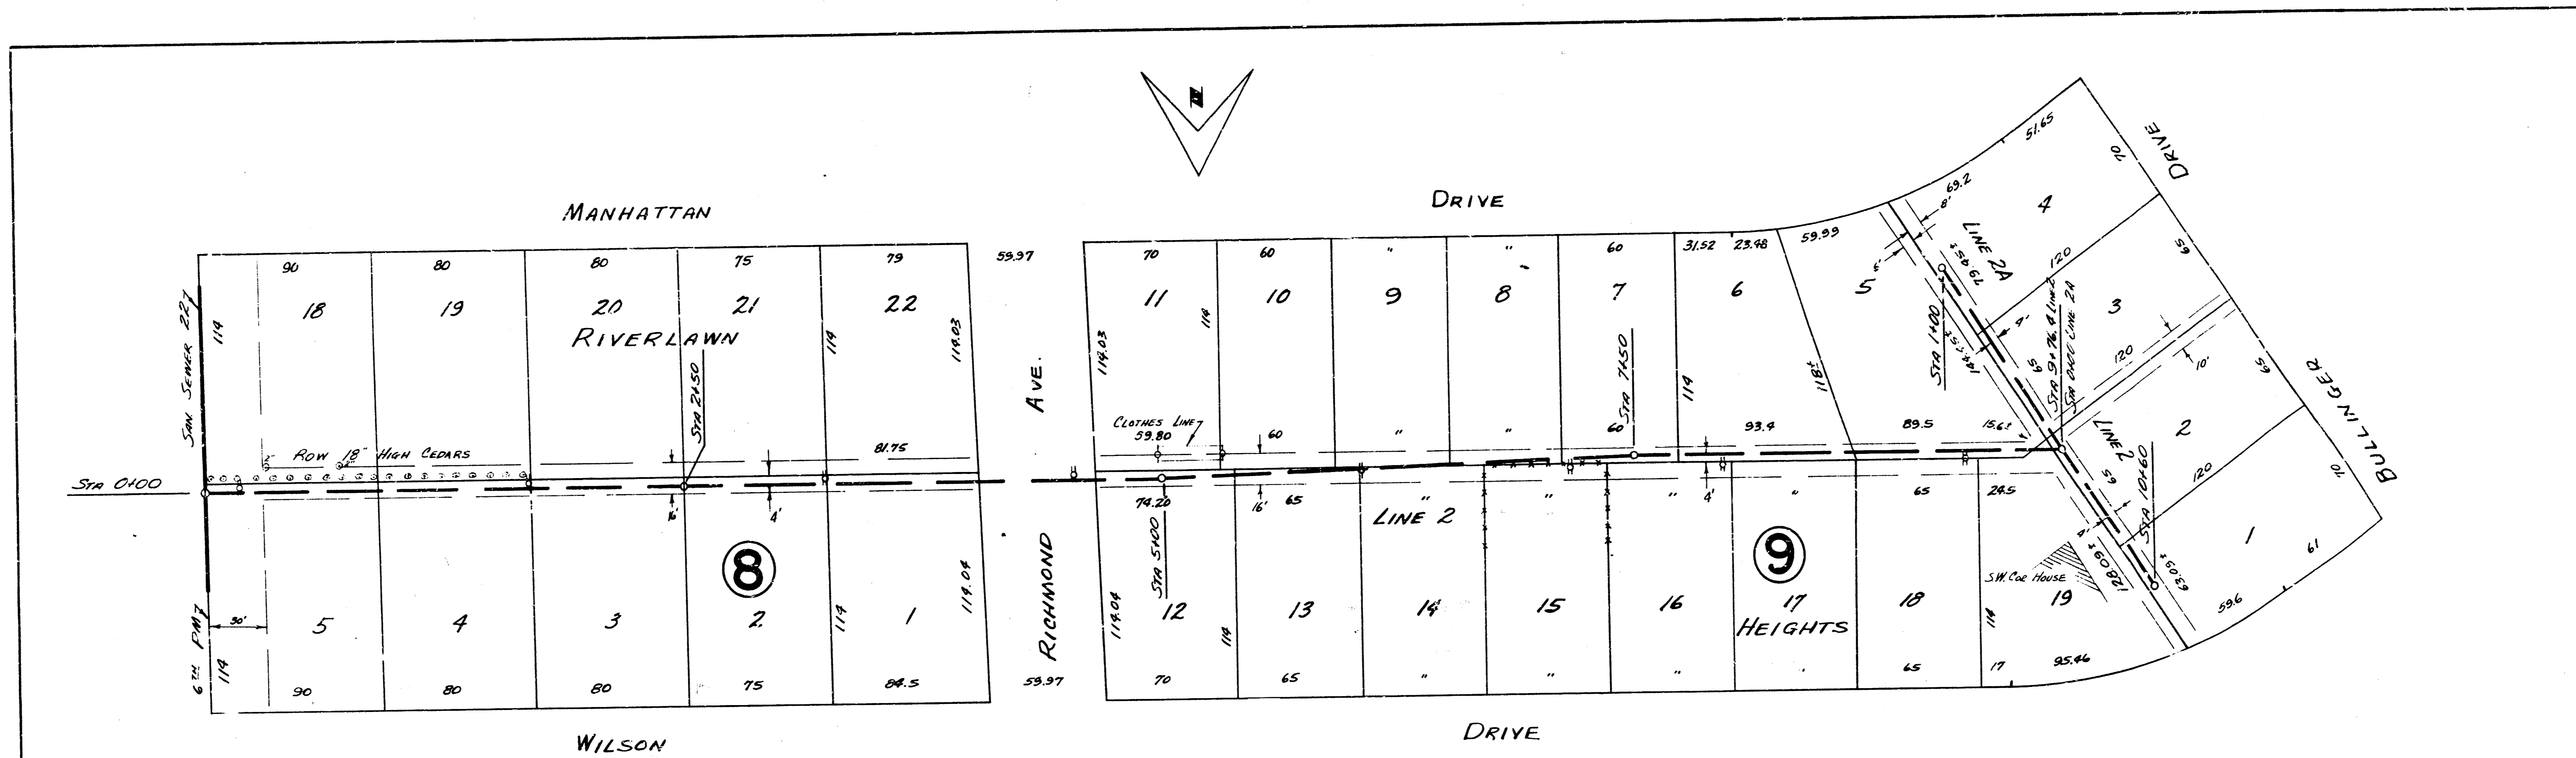


B.M. 129.01 S.W. SIDE TEL. P. 114'S. OF S.L. WILSON 20' W. OF SEA LINE MERIDIAN

PLAN SCALE 1"=40'
PROFILE SCALE 1"=40' HOR. 1"=4' VERTICAL

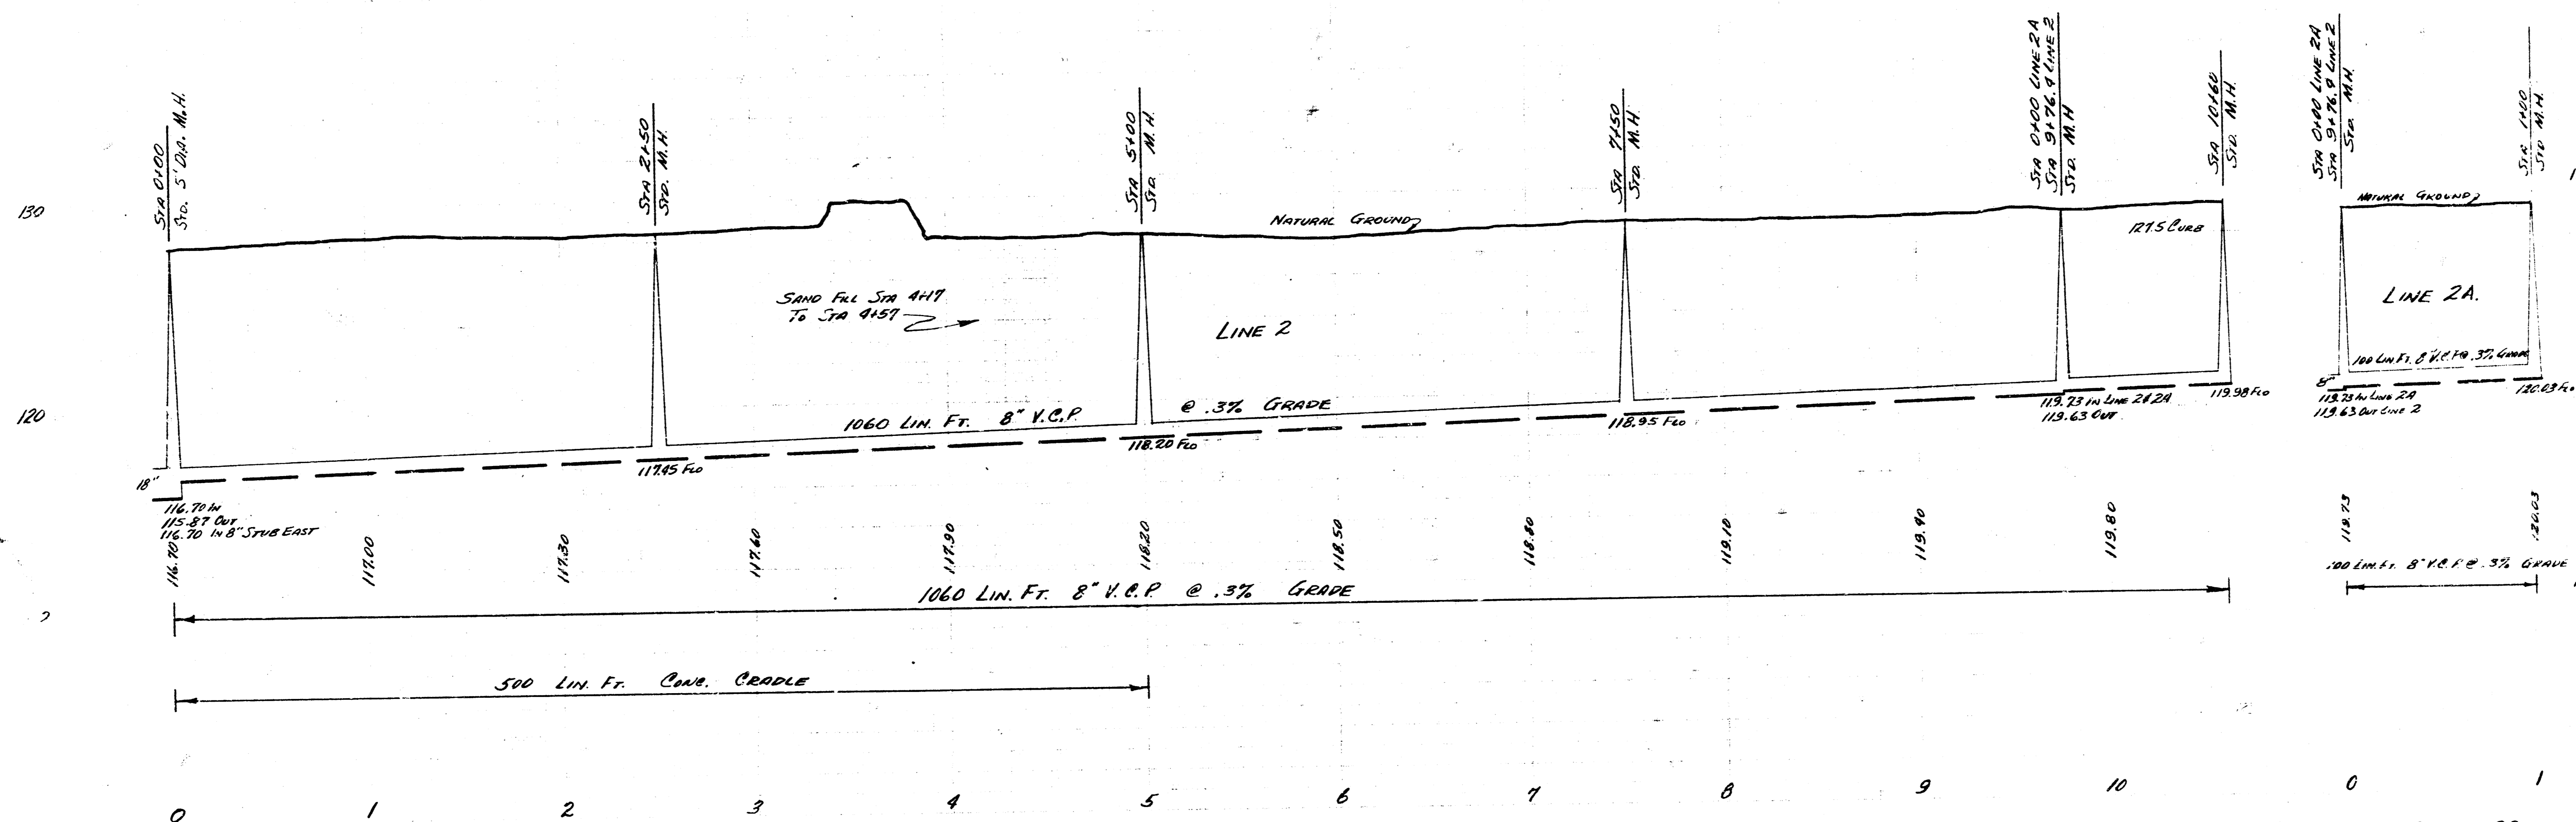


LAT. 24 SAN SEWER 22
PROJECT No. C25-101 SHEET 3 OF 6

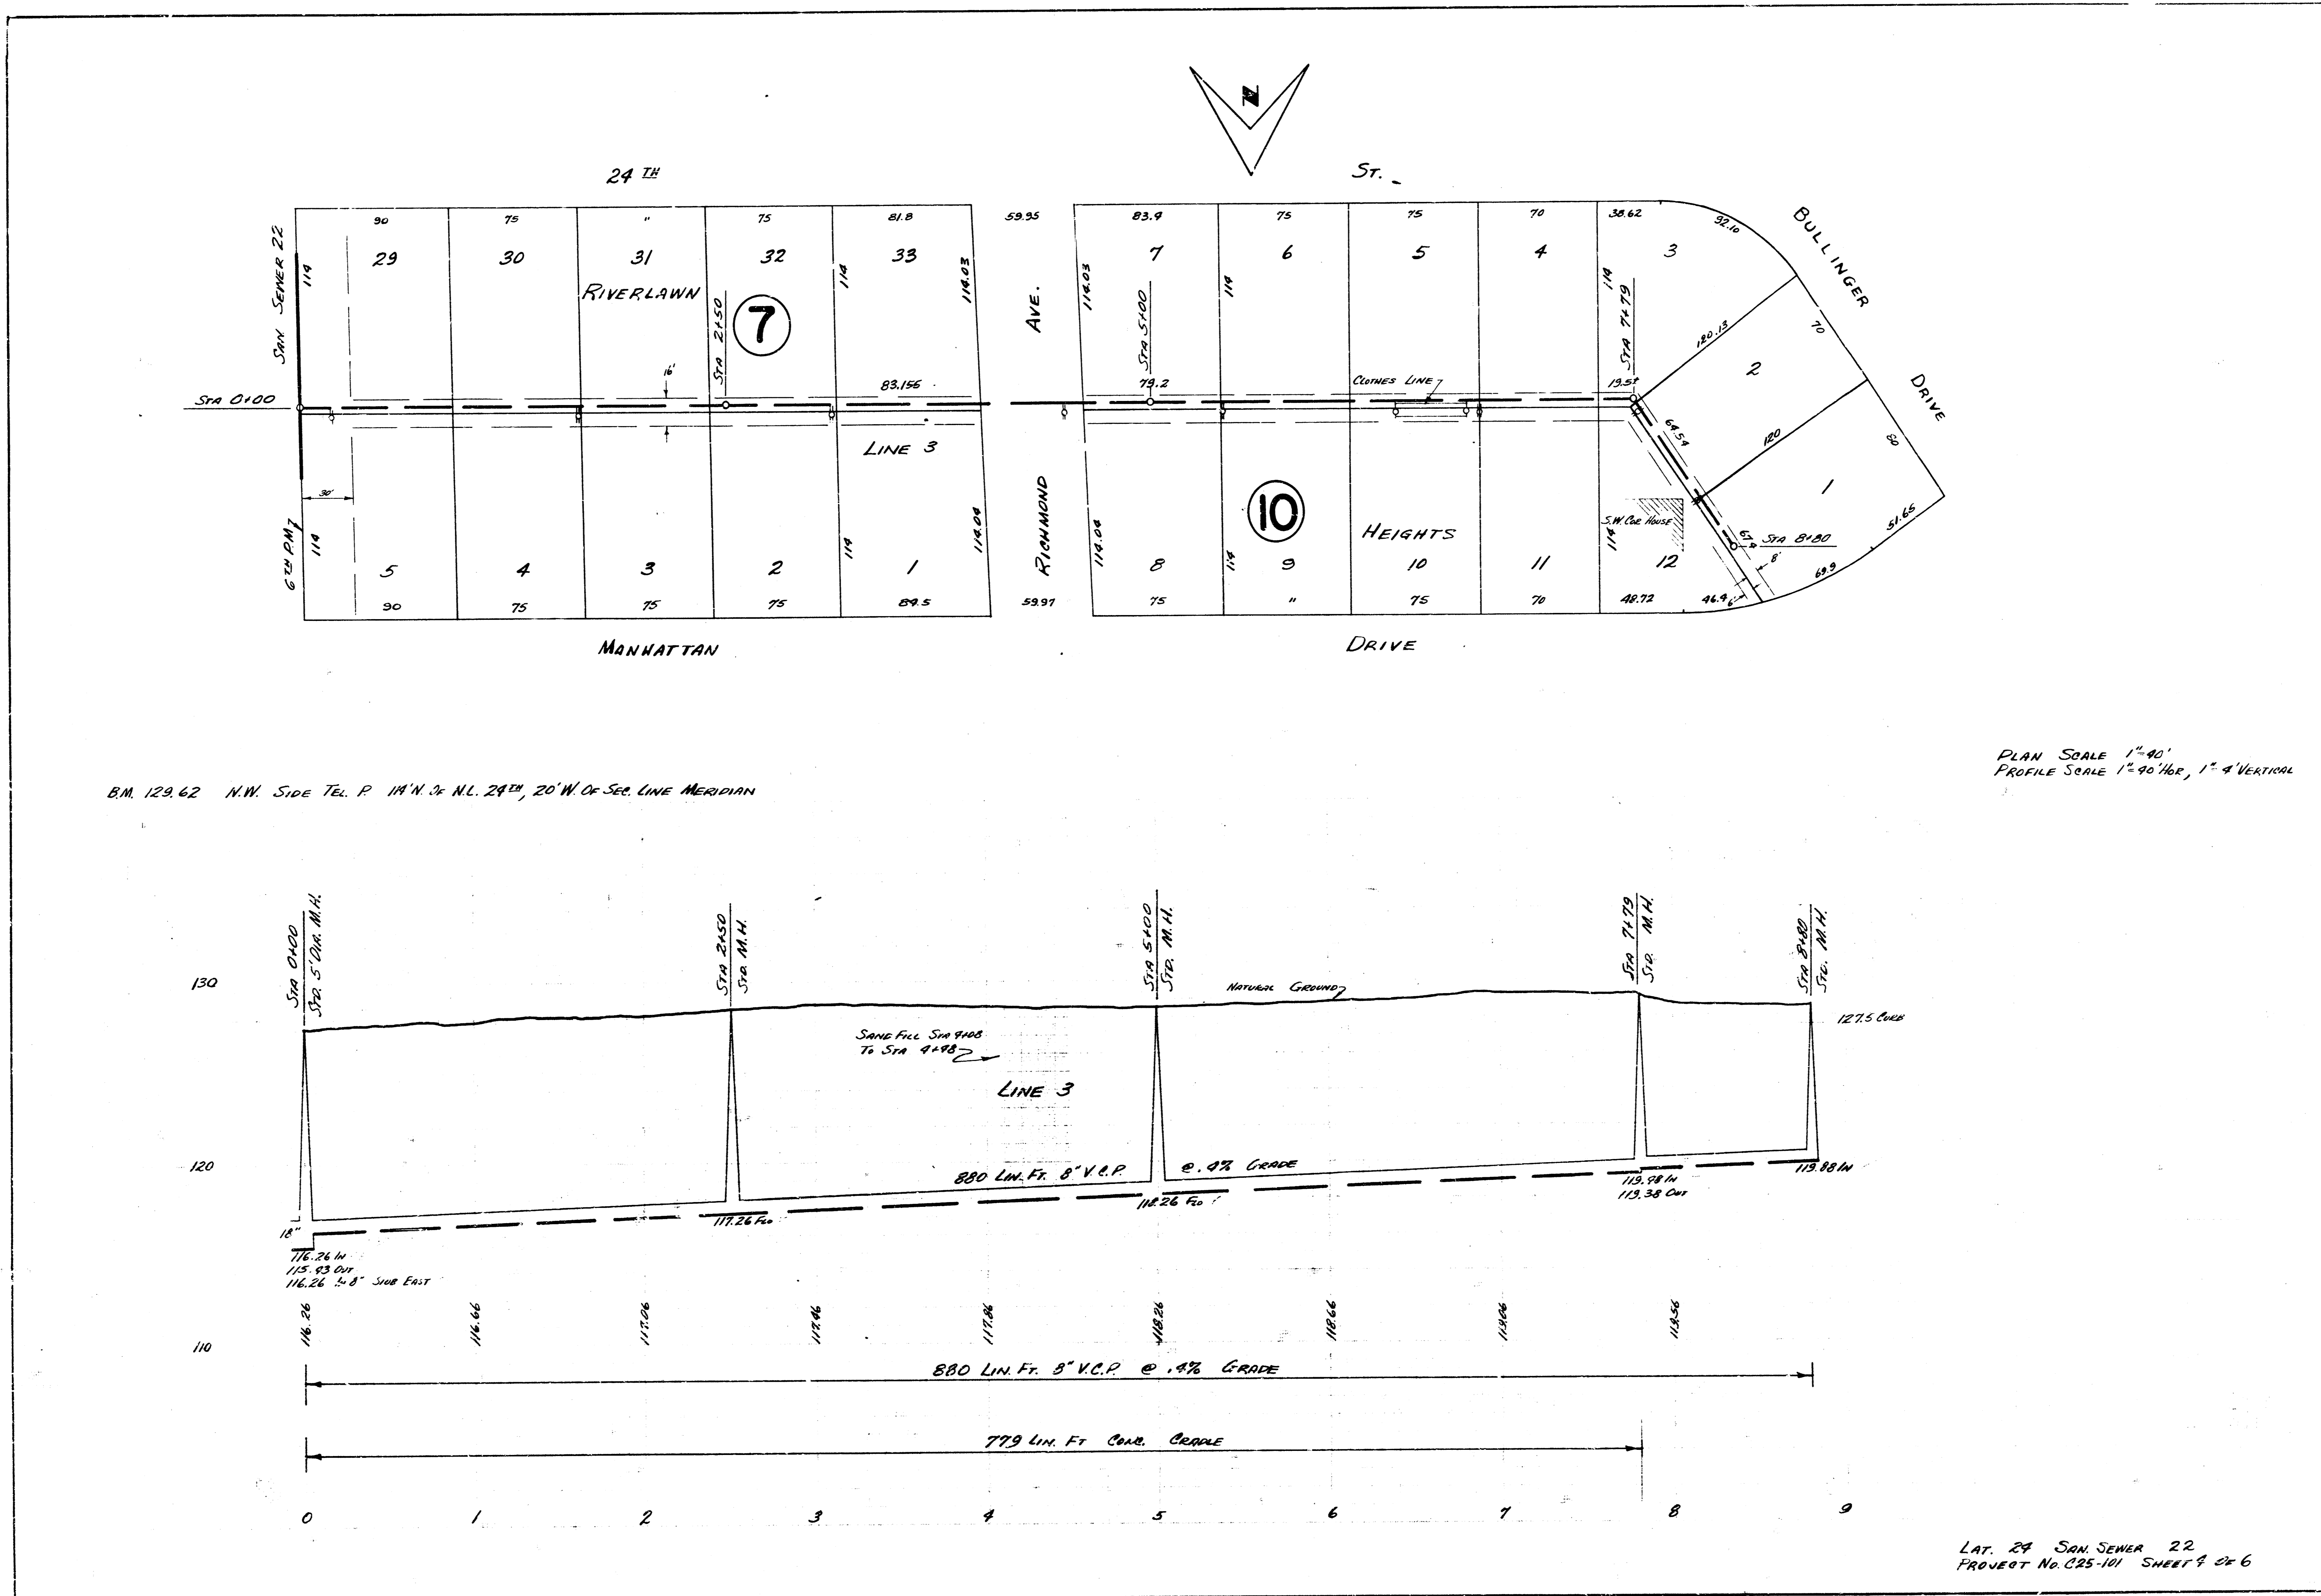

B.M. 129.62 N.W. SIDE TEL. P. 14' N. OF N.L. 24TH, 20' W. OF SEC. LINE MERIDIAN

PLAN SCALE 1"=40'
 PROFILE SCALE 1"=40' HOR., 1"=4' VERTICAL

LAT. 24 SAN SEWER 22
 PROJECT No. 025-101 SHEET 4 OF 6

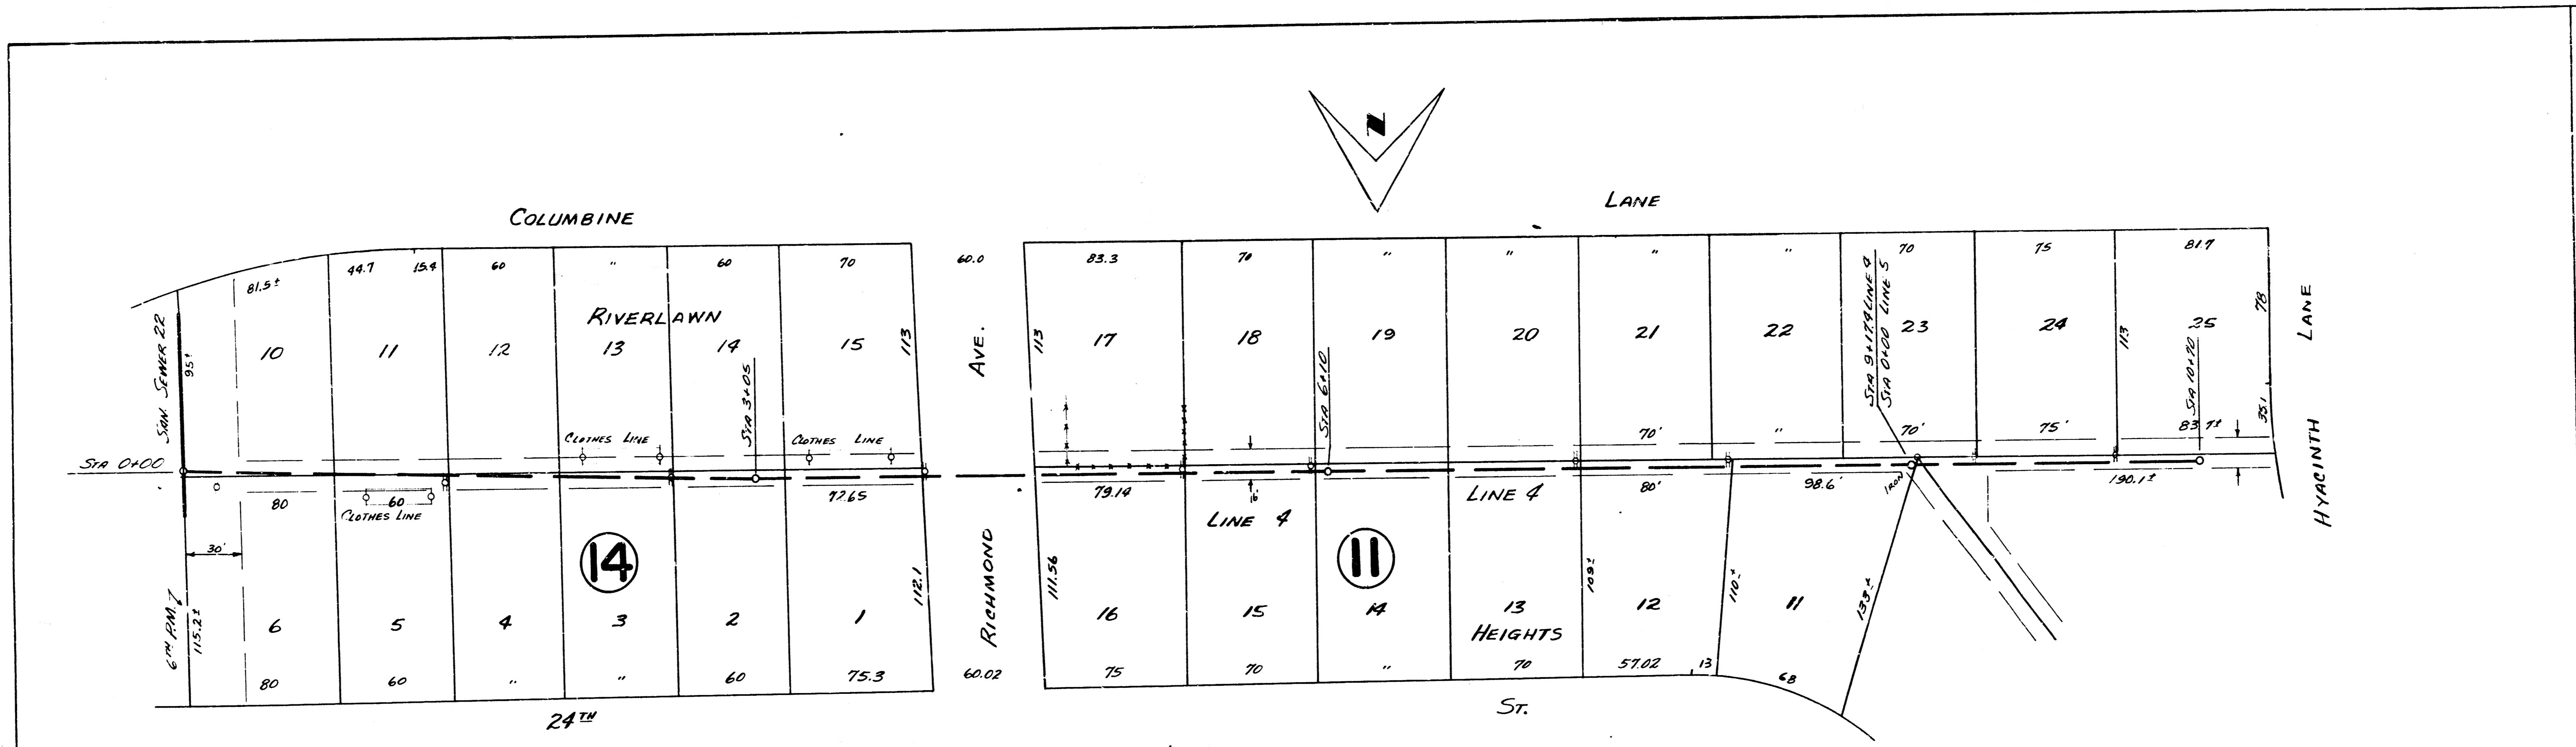

BM 130.79 S.W. Side TEL P. 115 S. of S.L. 24th, 20' W. of Sec. Line Meridian

PLAN SCALE 1" = 40'
PROFILE SCALE 1" = 10' HOR 1" = 4' VERTICAL

