



LOCATION MAP LAT. 25 SAN. SEWER 22 CITY OF WICHITA

B.E. SMITH CITY ENGINEER PROJ. NO. C25-102


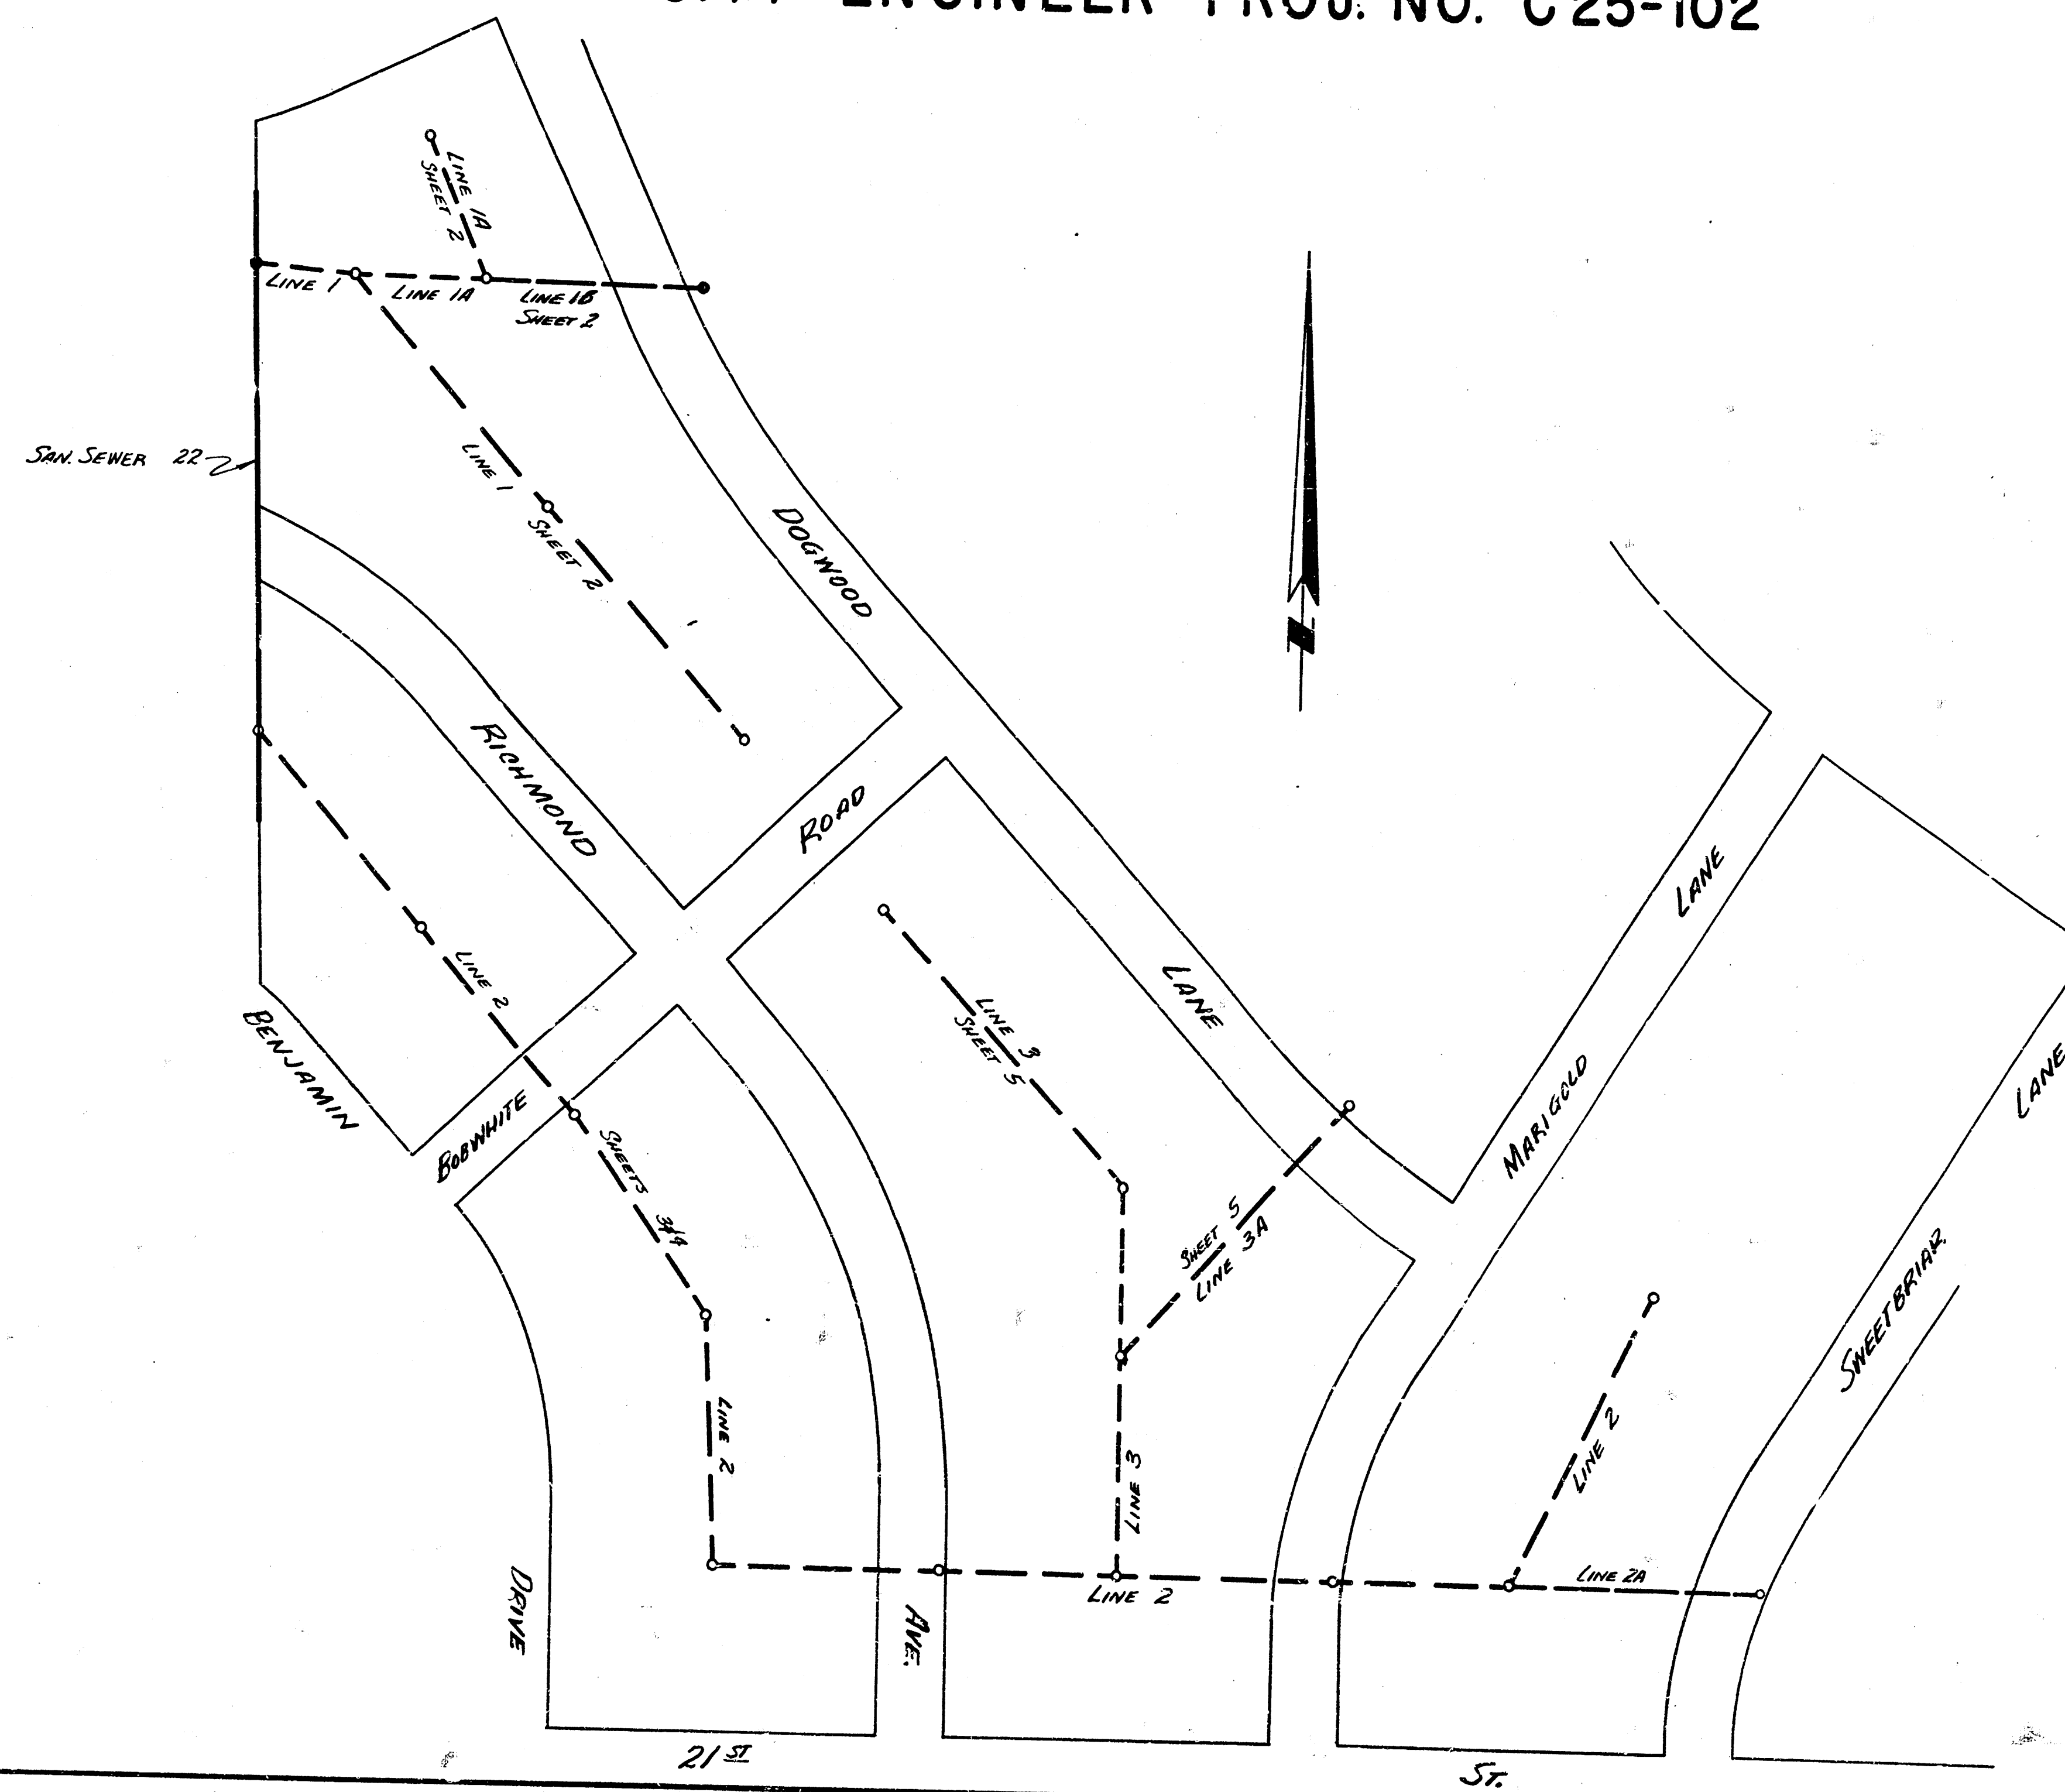


Survey By: Hanson
Drawn By: T. Dewey
Checked By: [Signature]
Date: 11/34

LAT. 25 SAN. SEWER 22
Proj. No. C25-102 SHEET 10-5

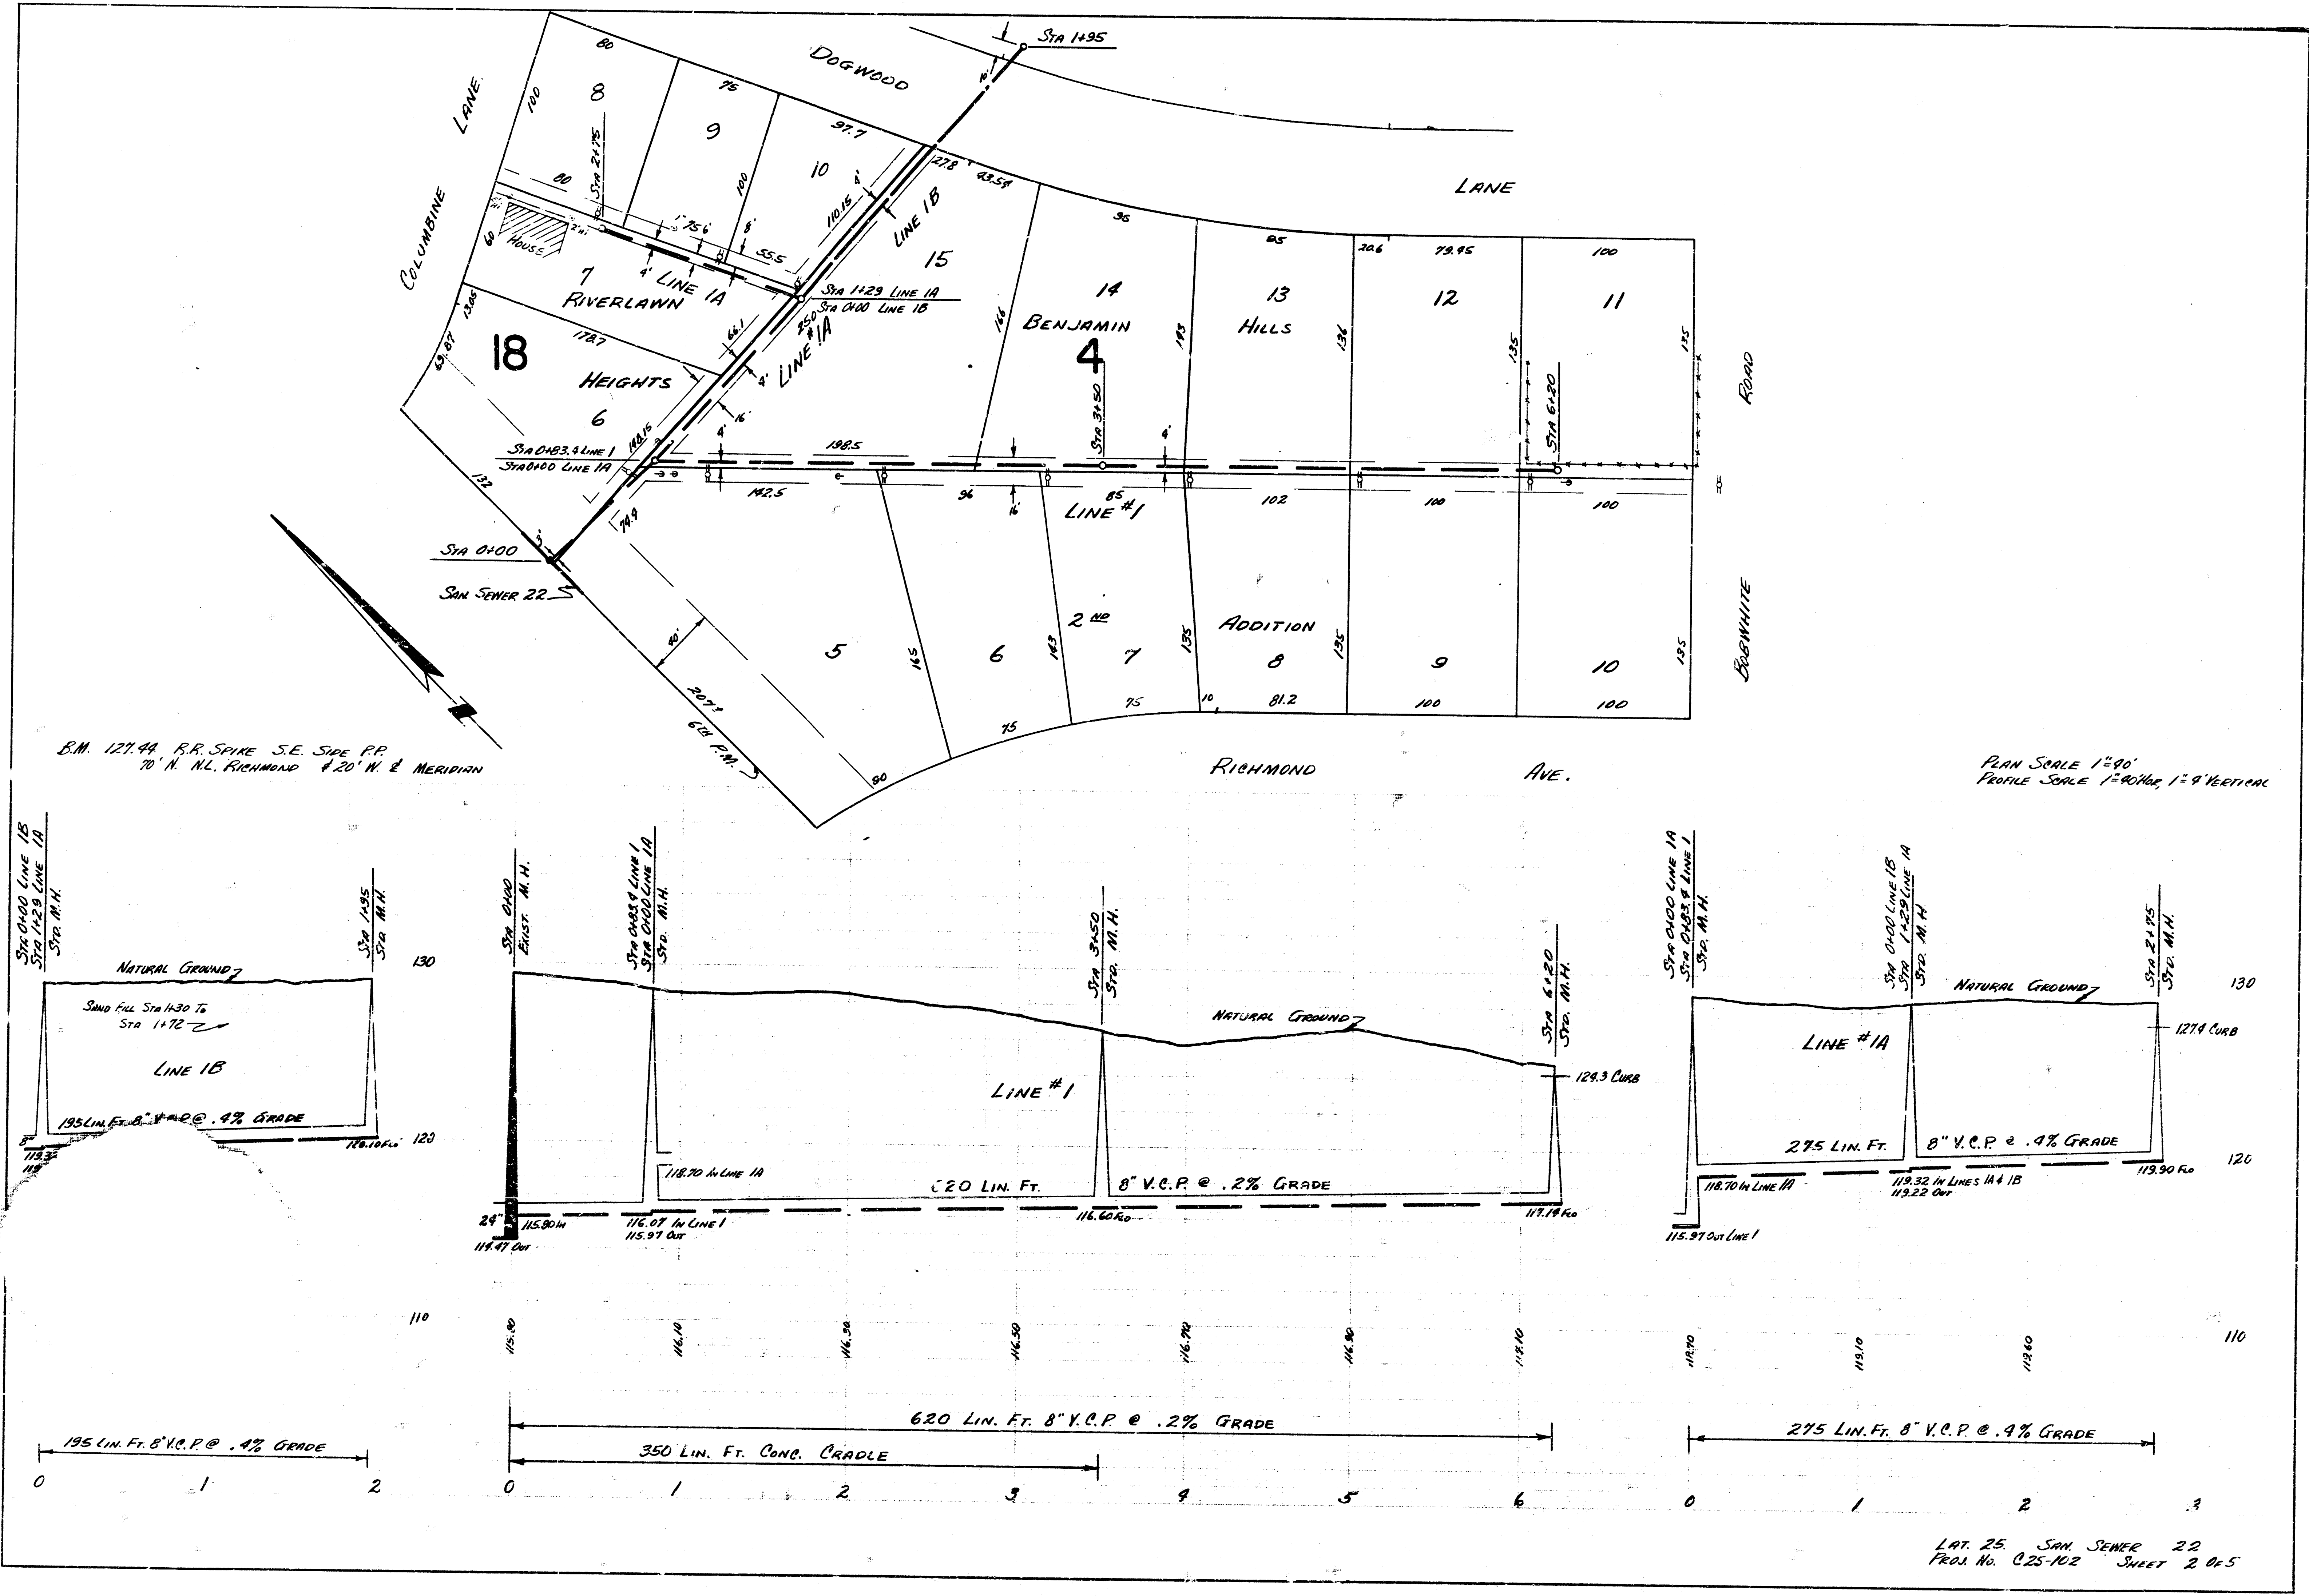

LAT. 25. SAN SEWER 22
FROM NO. 025-102 SHEET 2 OF 5

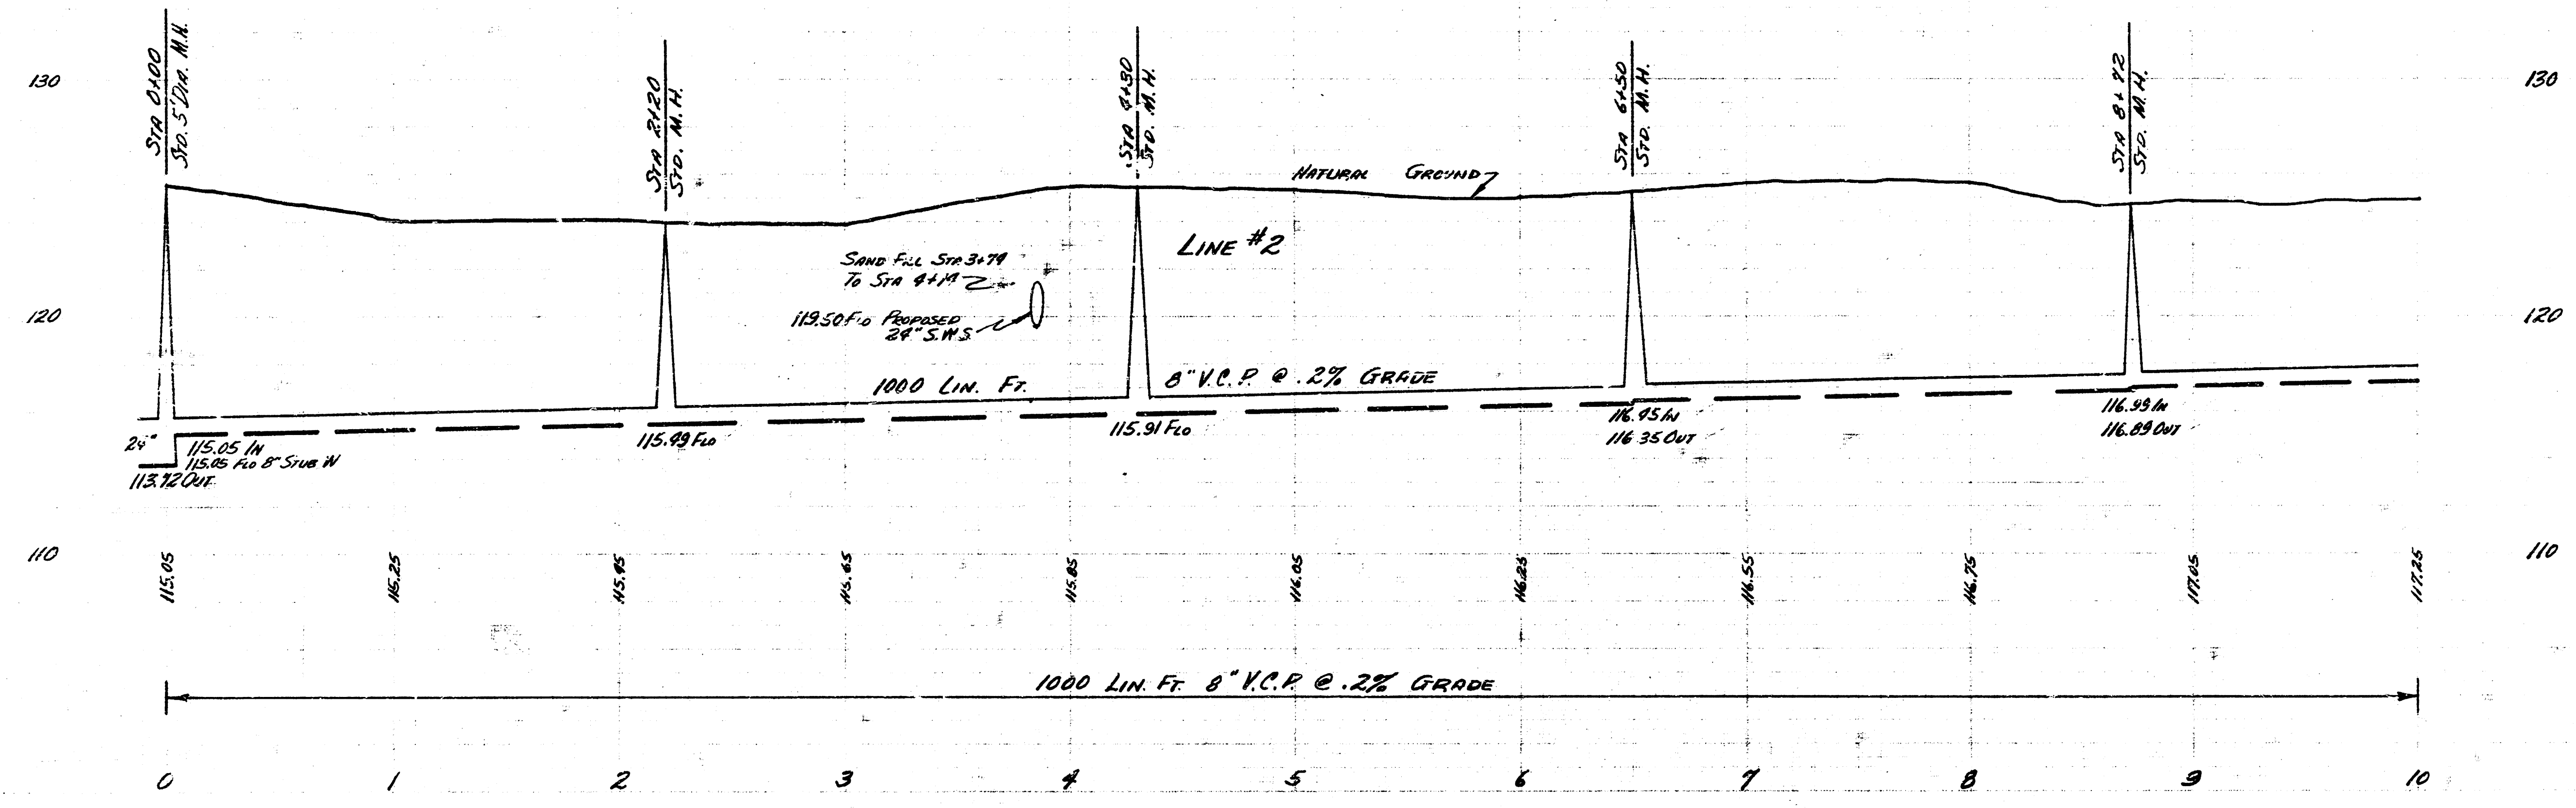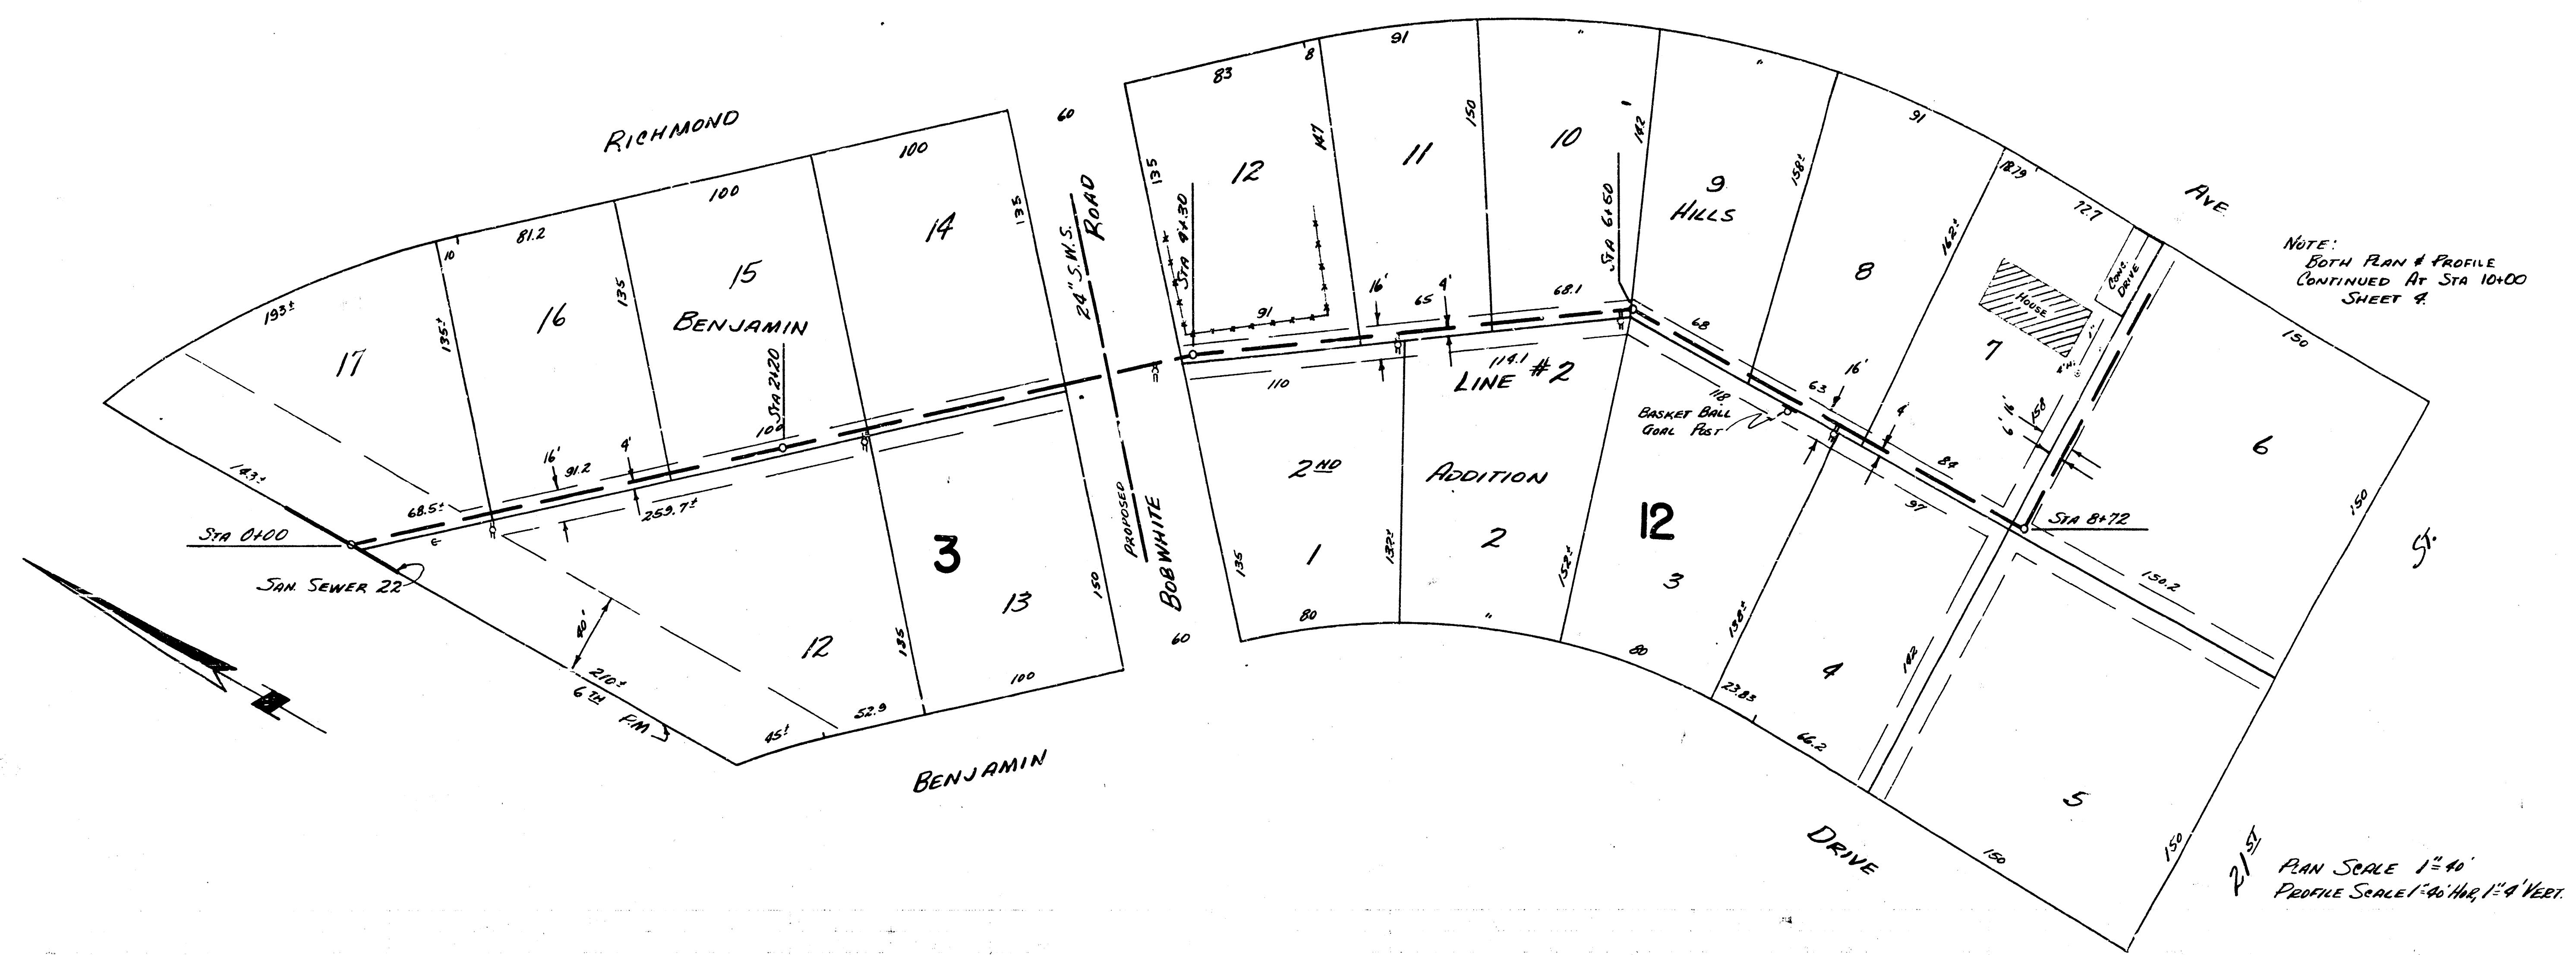

LAT. 25 SAN SEWER 22
 PROJ. NO. 85-102 SHEET 3 OF 5

