

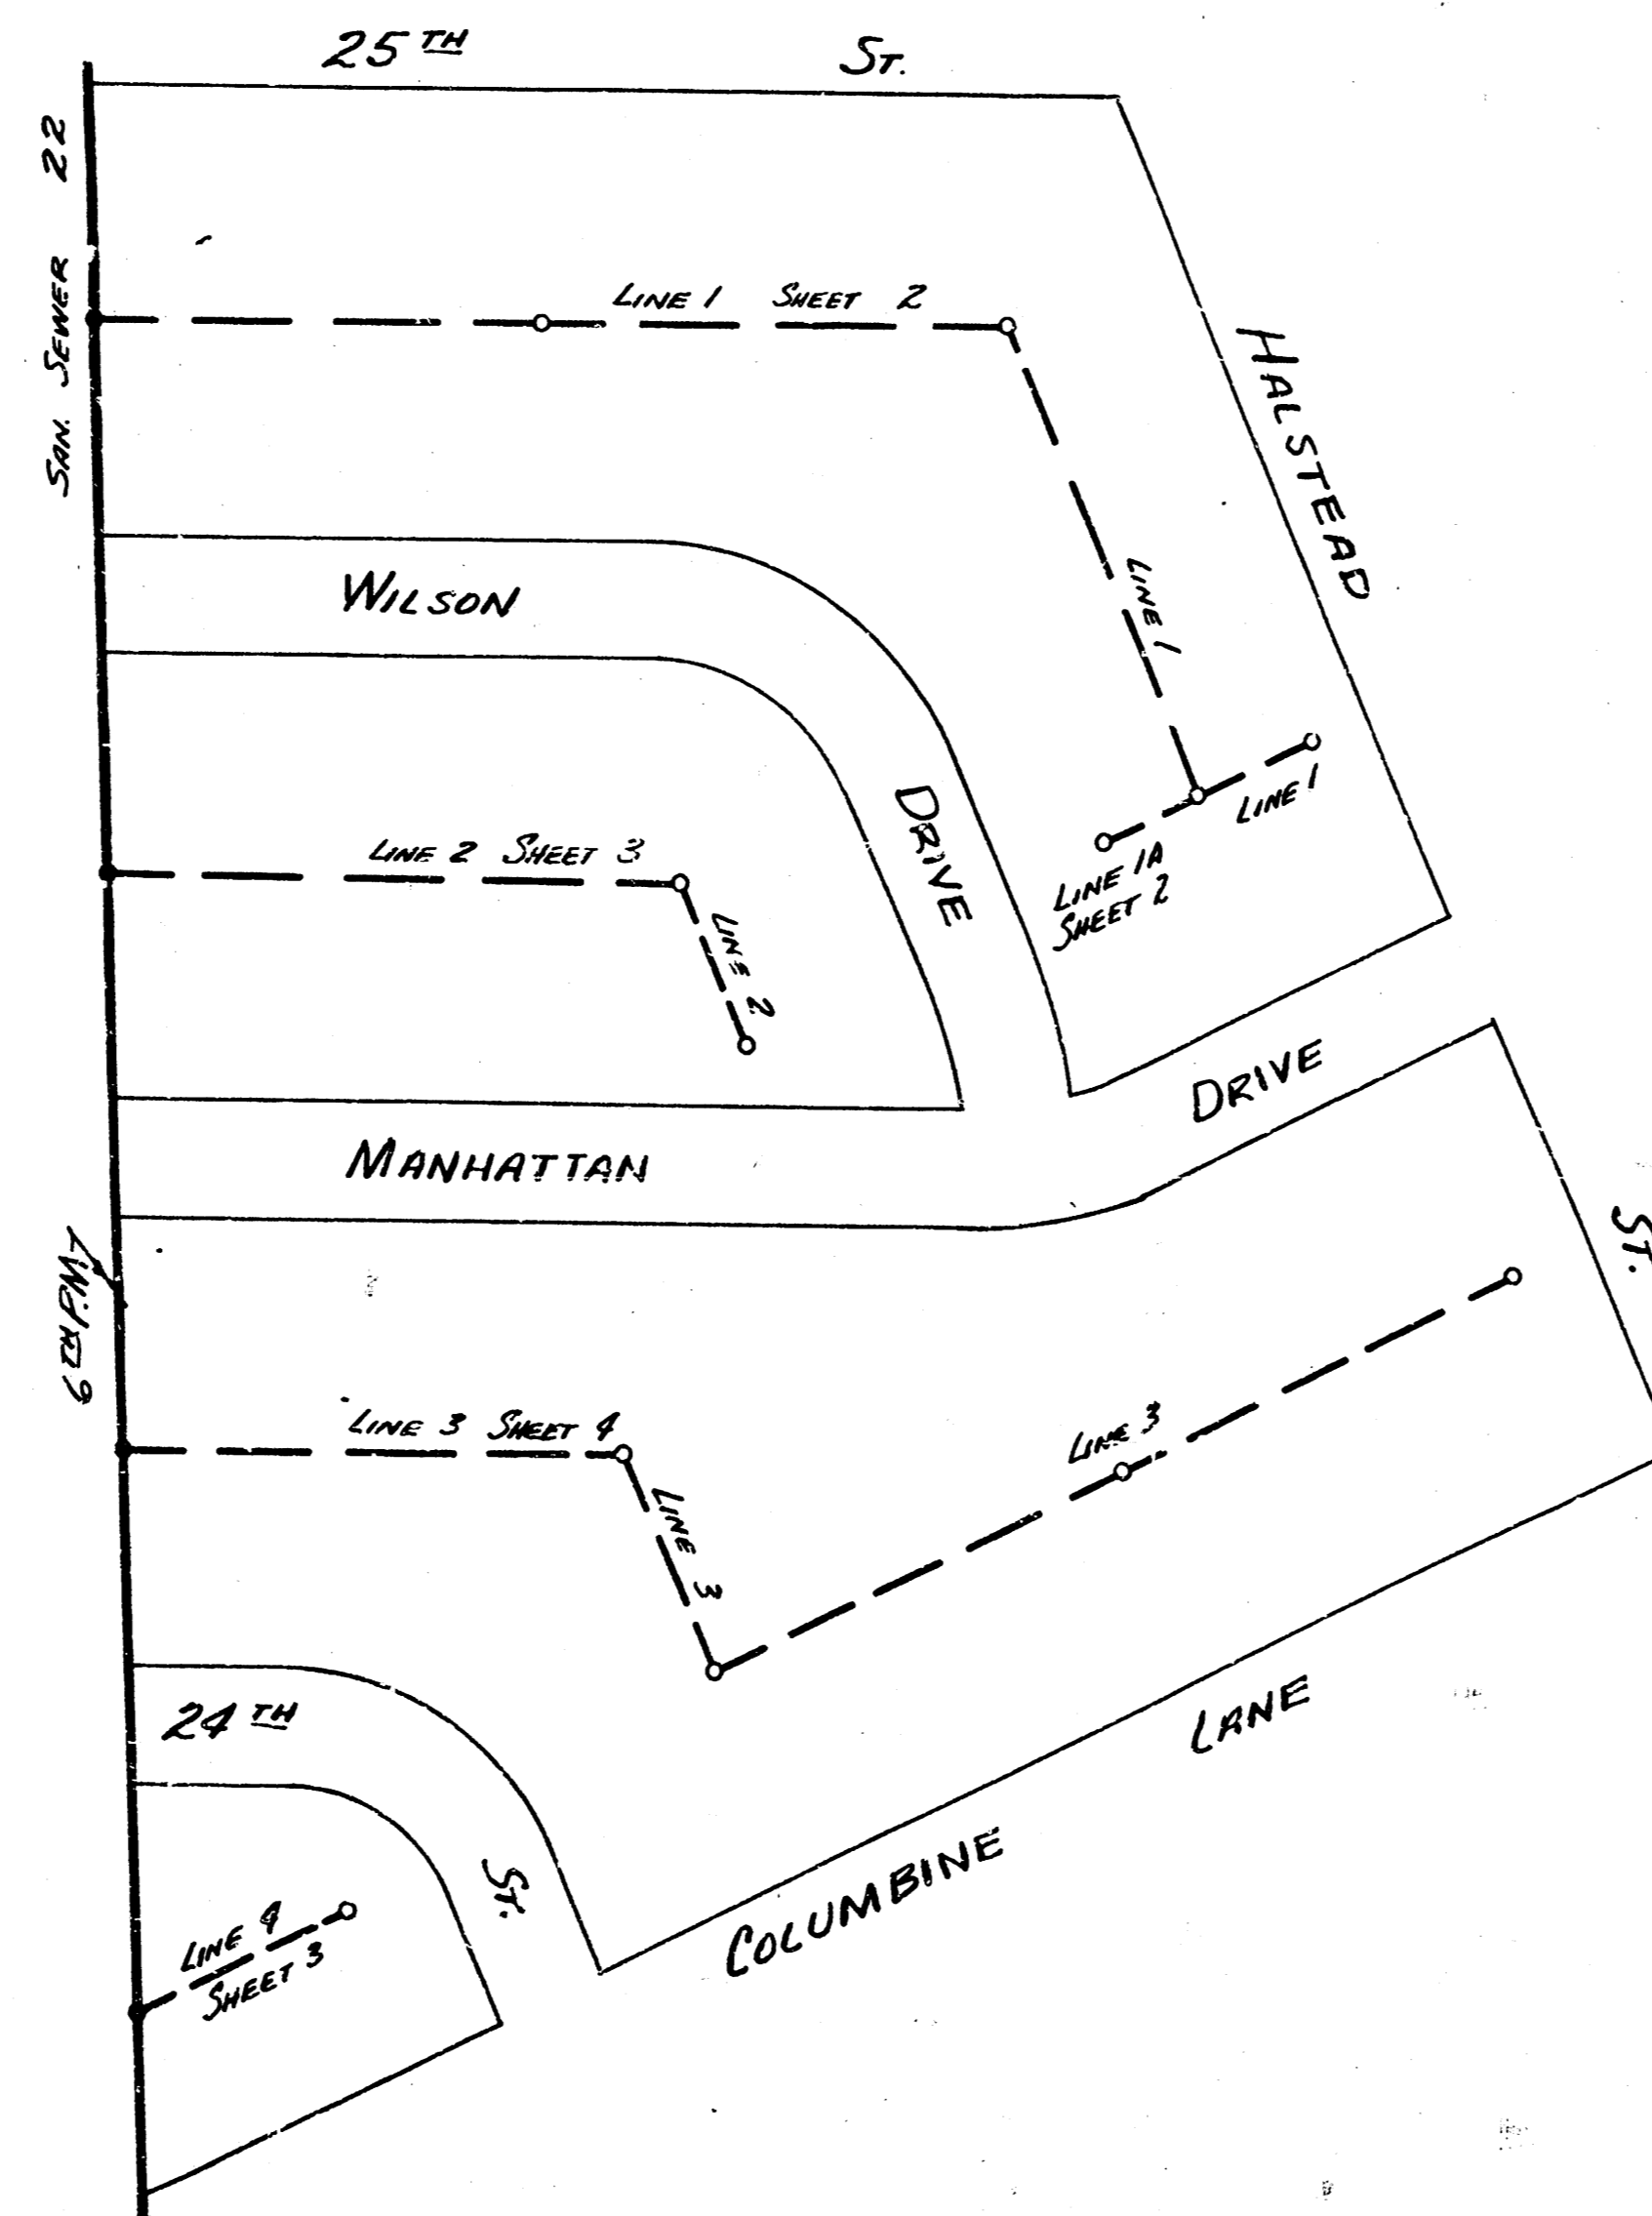


**LOCATION MAP**  
**LAT. 26 SAN. SEWER 22**  
**CITY OF WICHITA**  
**B.E. SMITH CITY ENGINEER PROJECT NO. C 25-103**

SURVEY BY: HANSON      NOTEBOOK 141-33  
 DRAWN BY: T. DEWEY  
 CHECKED BY: [unclear]  
 DATE: [unclear]


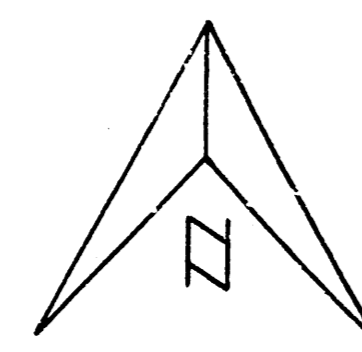


*B.E. Smith*  
 City Engineer  
 4/25/55

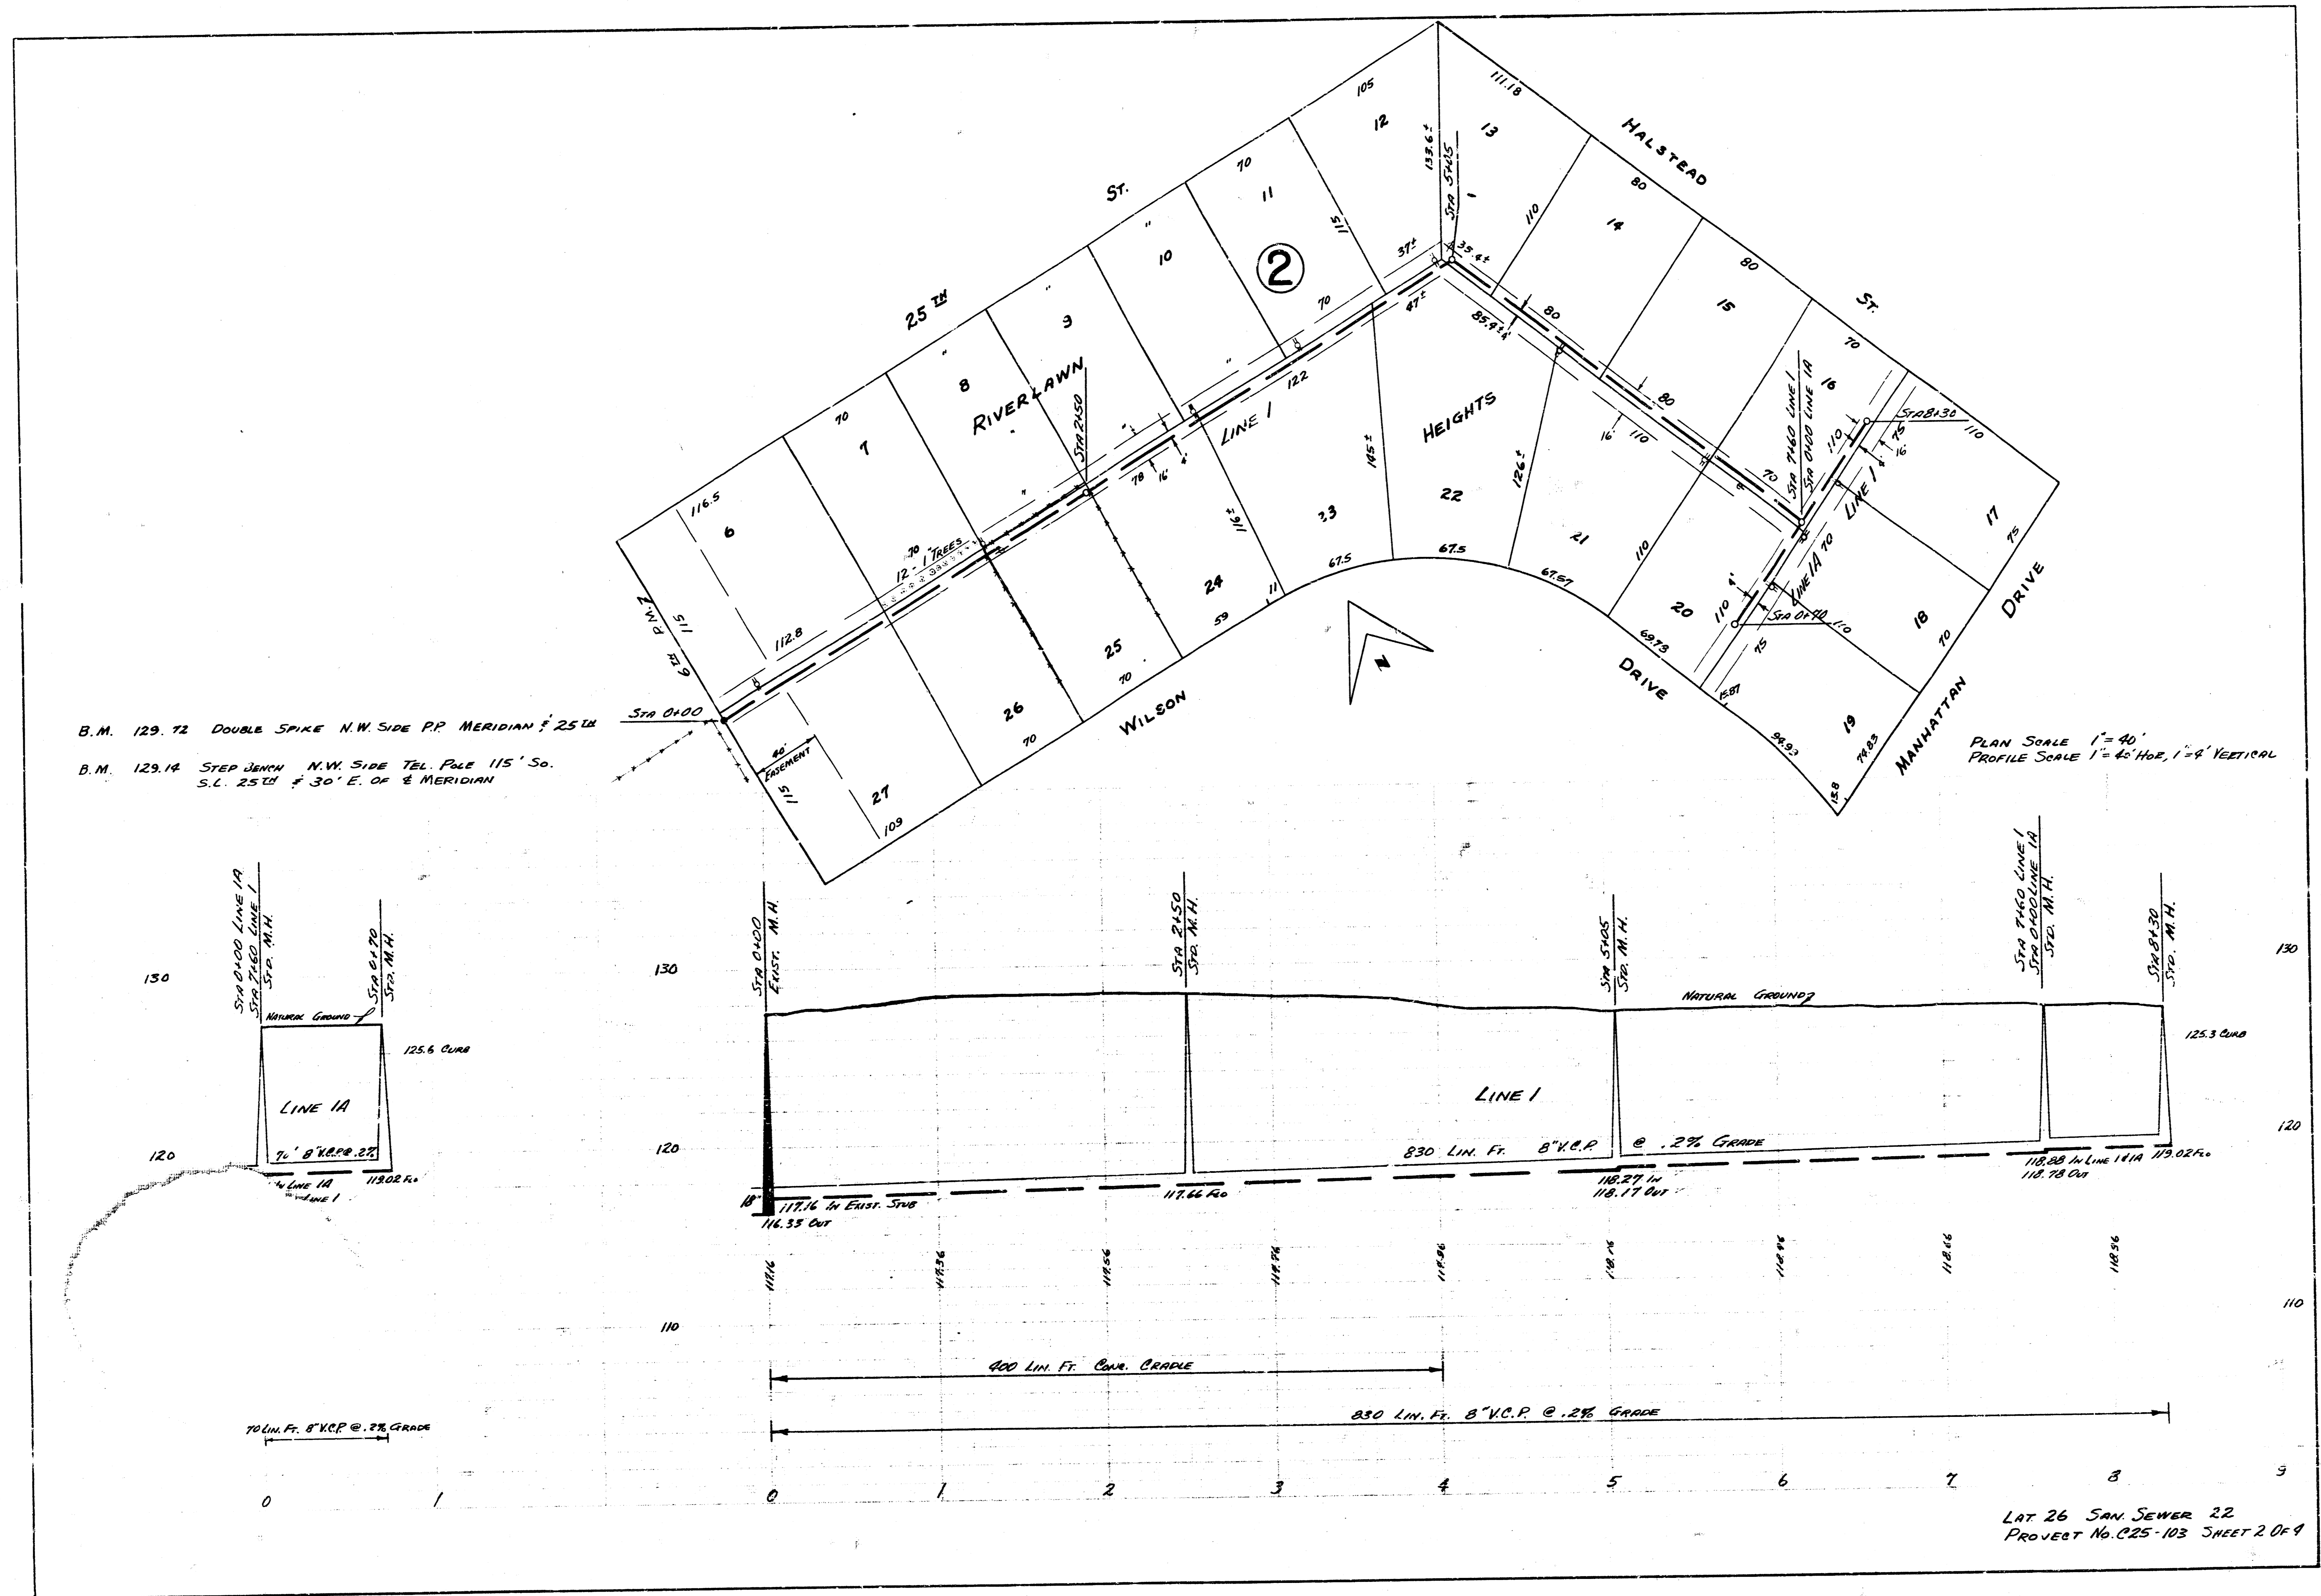

B.M. 129.72 DOUBLE SPIKE N.W. SIDE P.P. MERIDIAN S 25 W  
 B.M. 129.14 STEP JUNCTION N.W. SIDE TEL. POLE 115' So.  
 S.C. 25 W S 30' E. OF P. MERIDIAN

PLAN SCALE 1" = 40'  
 PROFILE SCALE 1" = 40' HOR, 1" = 4' VERTICAL

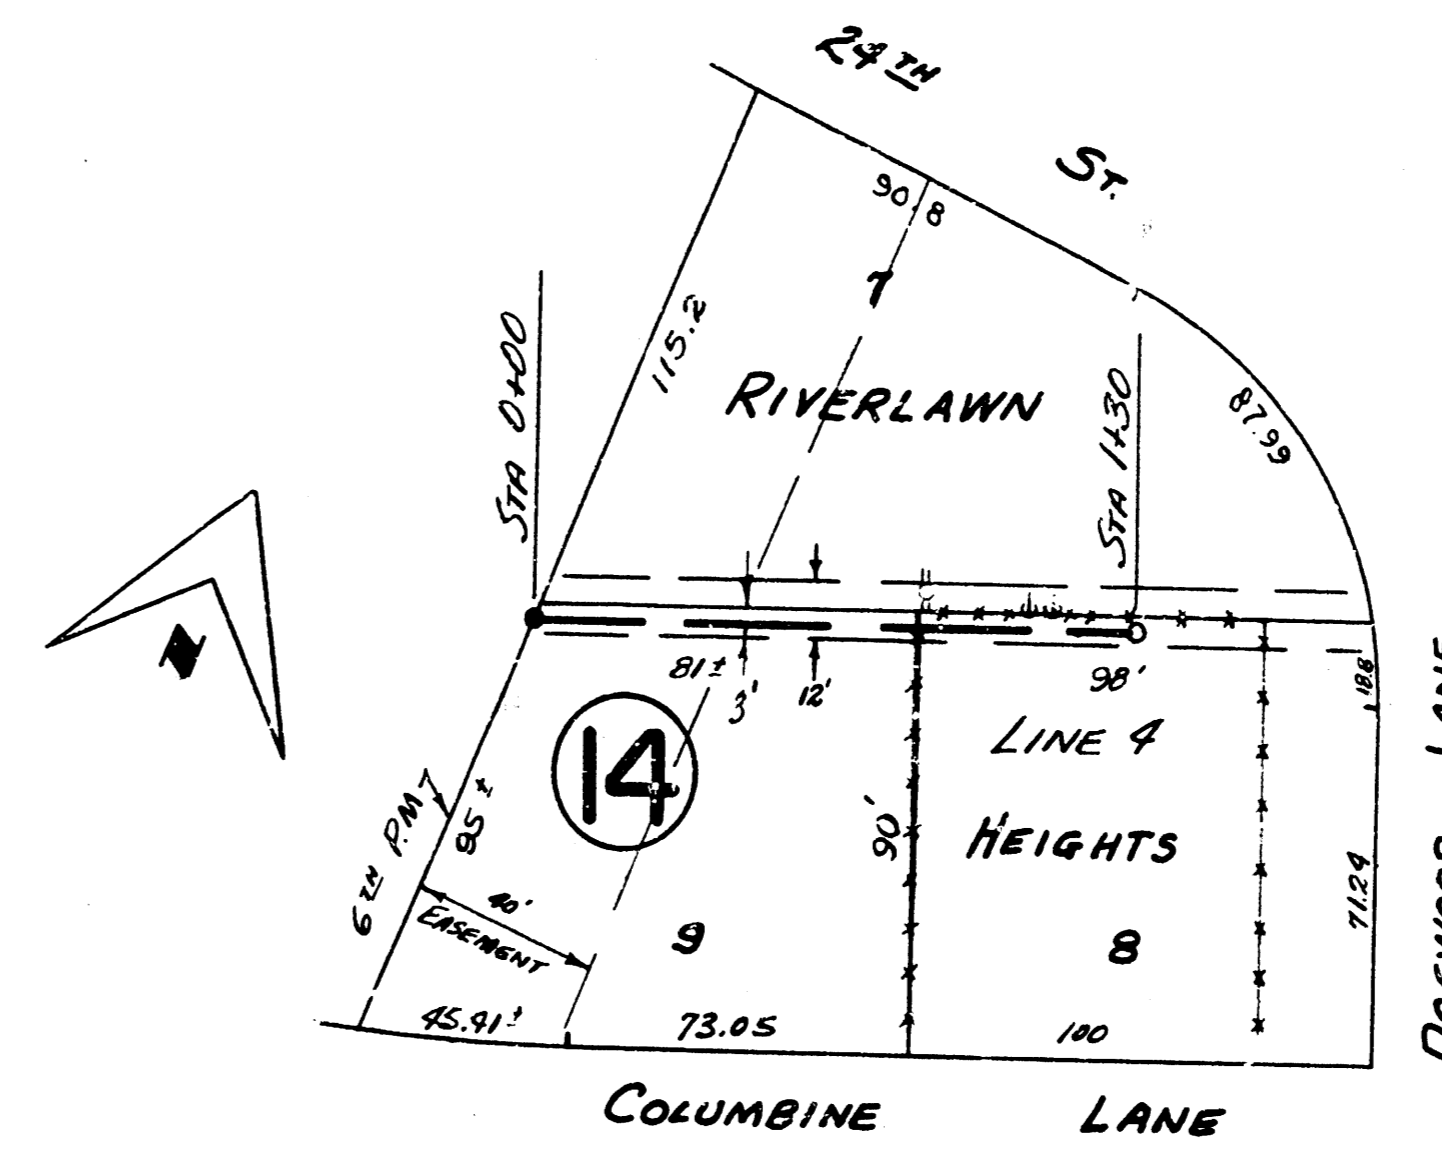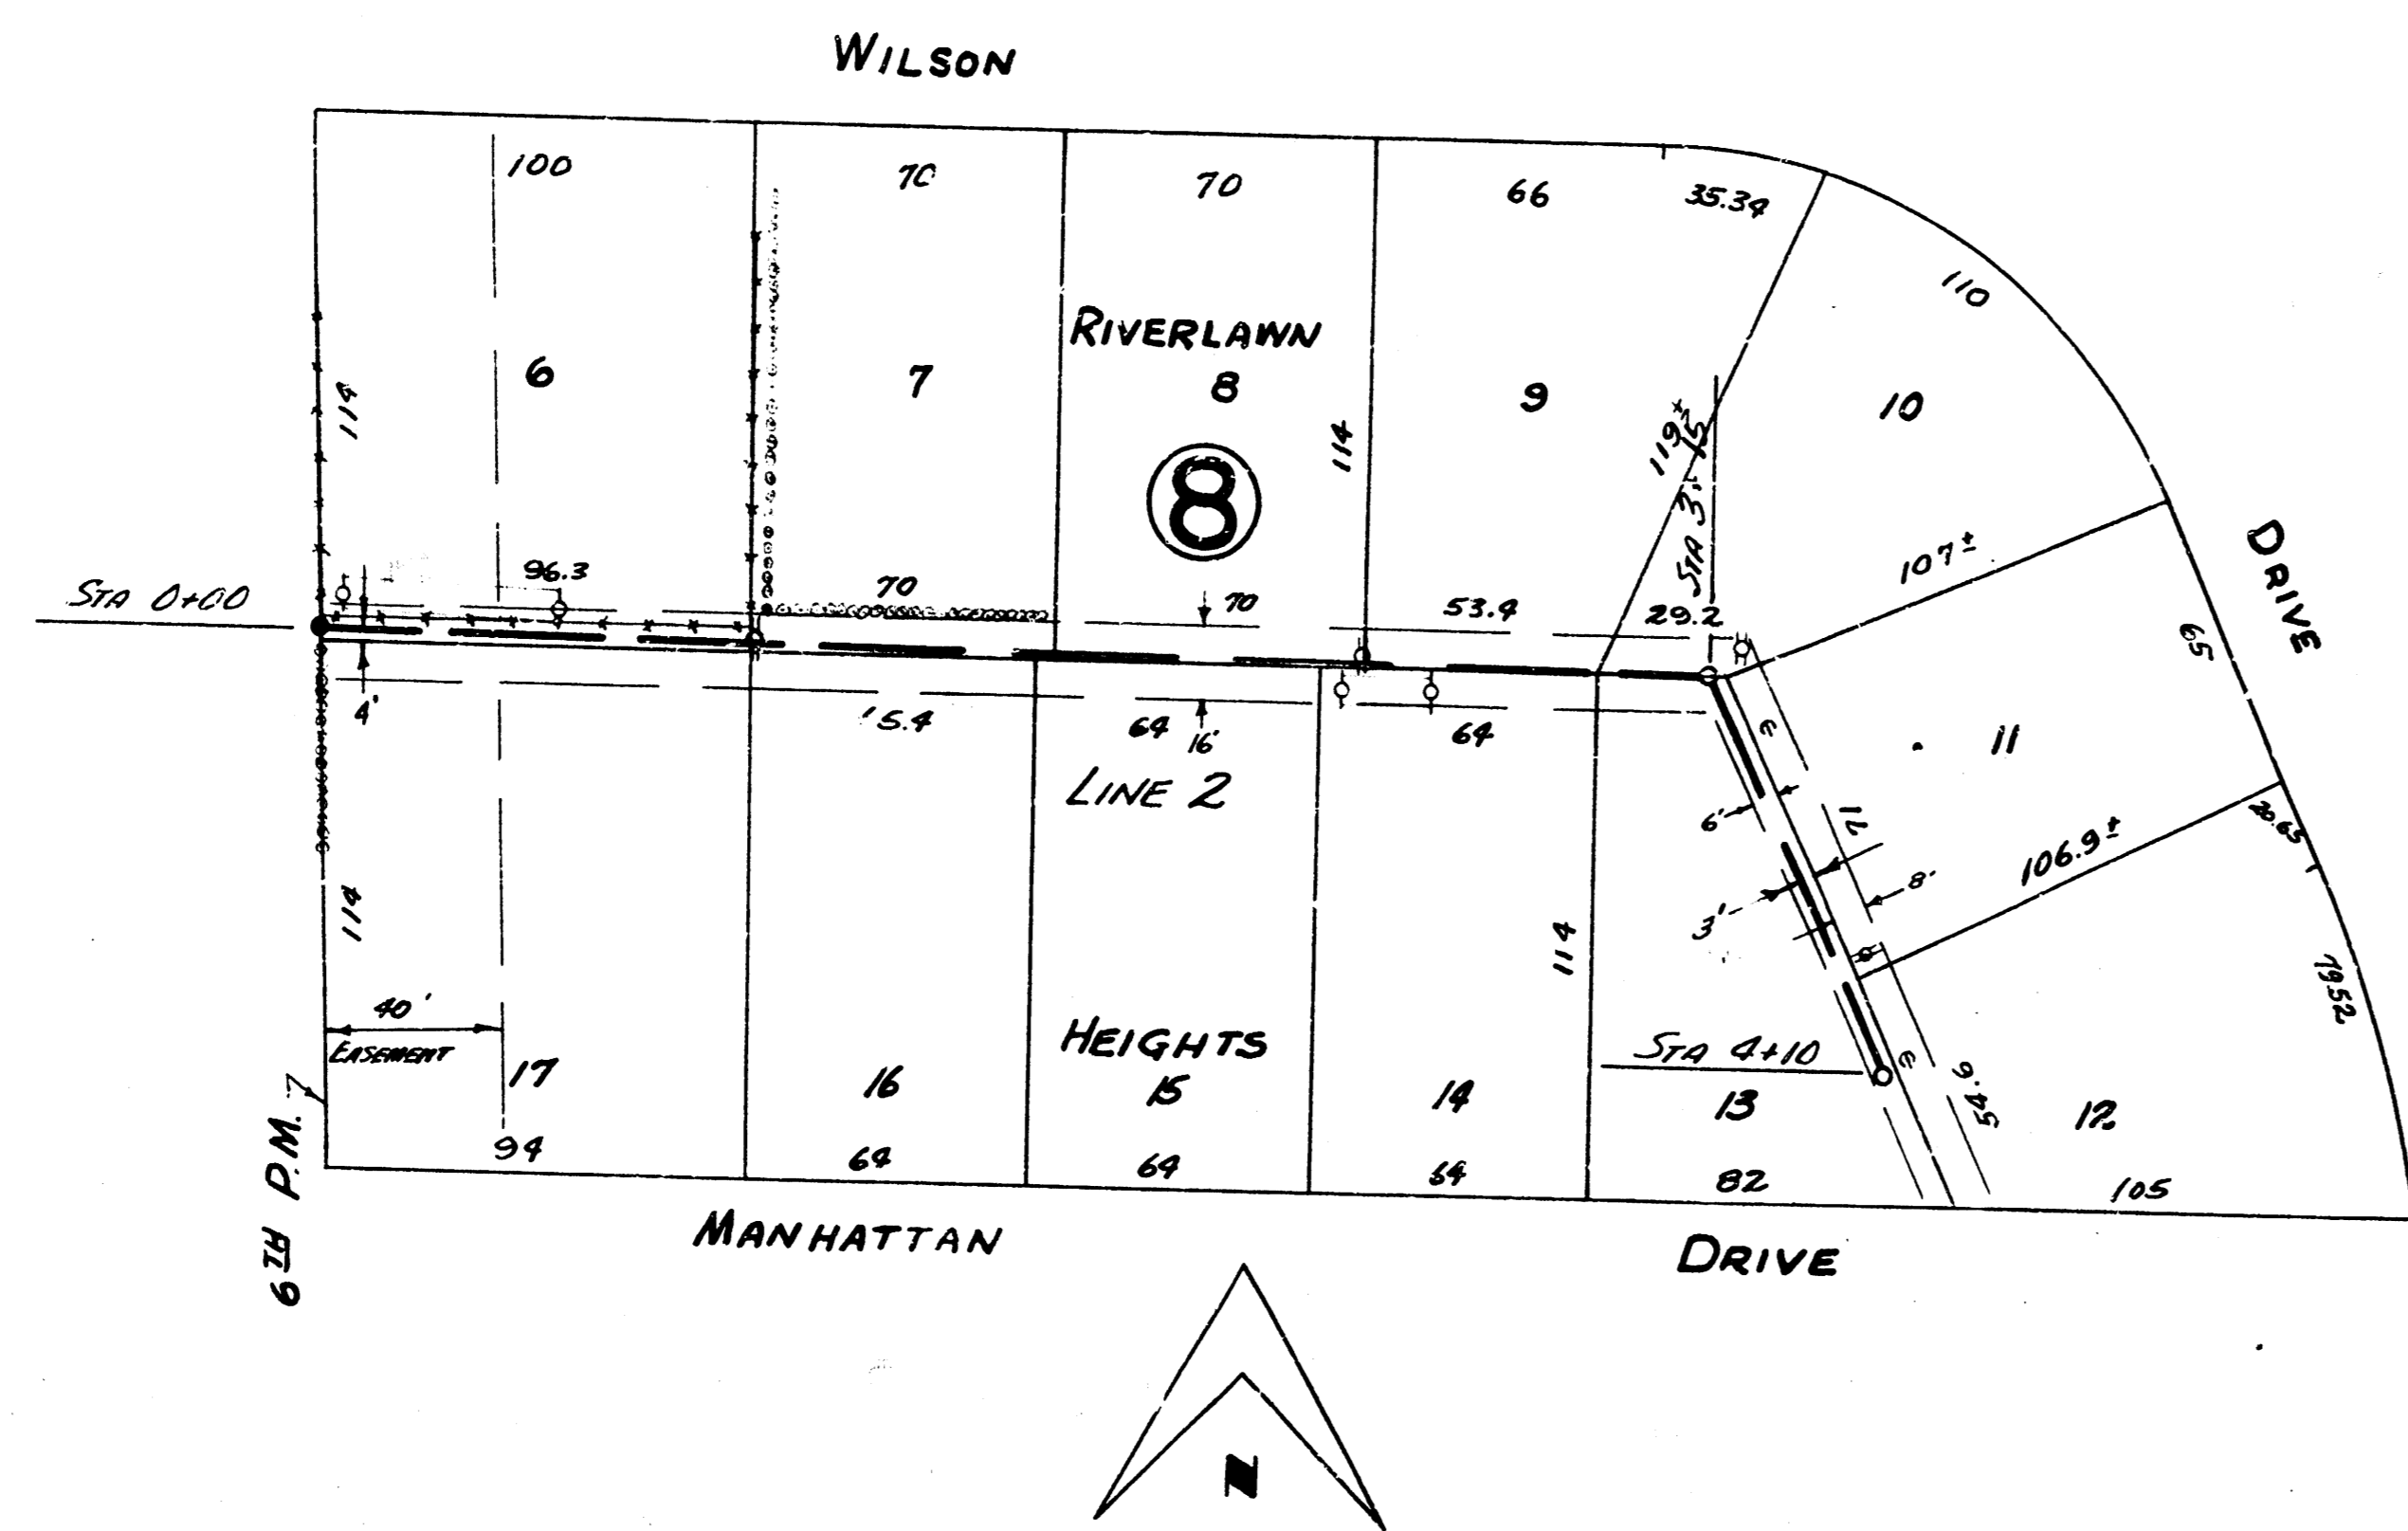

B.M. 129.01 STEP BENCH S.W. SIDE TEL. POLE 114' SO. OF S.L. WILSON 20' W. & MERIDIAN

PLAN SCALE 1"=40'  
PROFILE SCALE 1"=40' HOR, 1"=4' VERTICAL

B.M. 129.62 STEP BENCH N.W. SIDE TEL. POLE 11' N. OF N.L. 24TH & 20' W. OF MERIDIAN

