



LOCATION MAP
 LAT. 28 SAN. SEWER 22
 CITY OF WICHITA
 B.E. SMITH CITY ENGINEER PROJ. NO. C25-105

SURVEY BY C. MILLS Book CHAM. 101
 DRAWN BY T. DEWEY
 CHECKED BY
 DATE

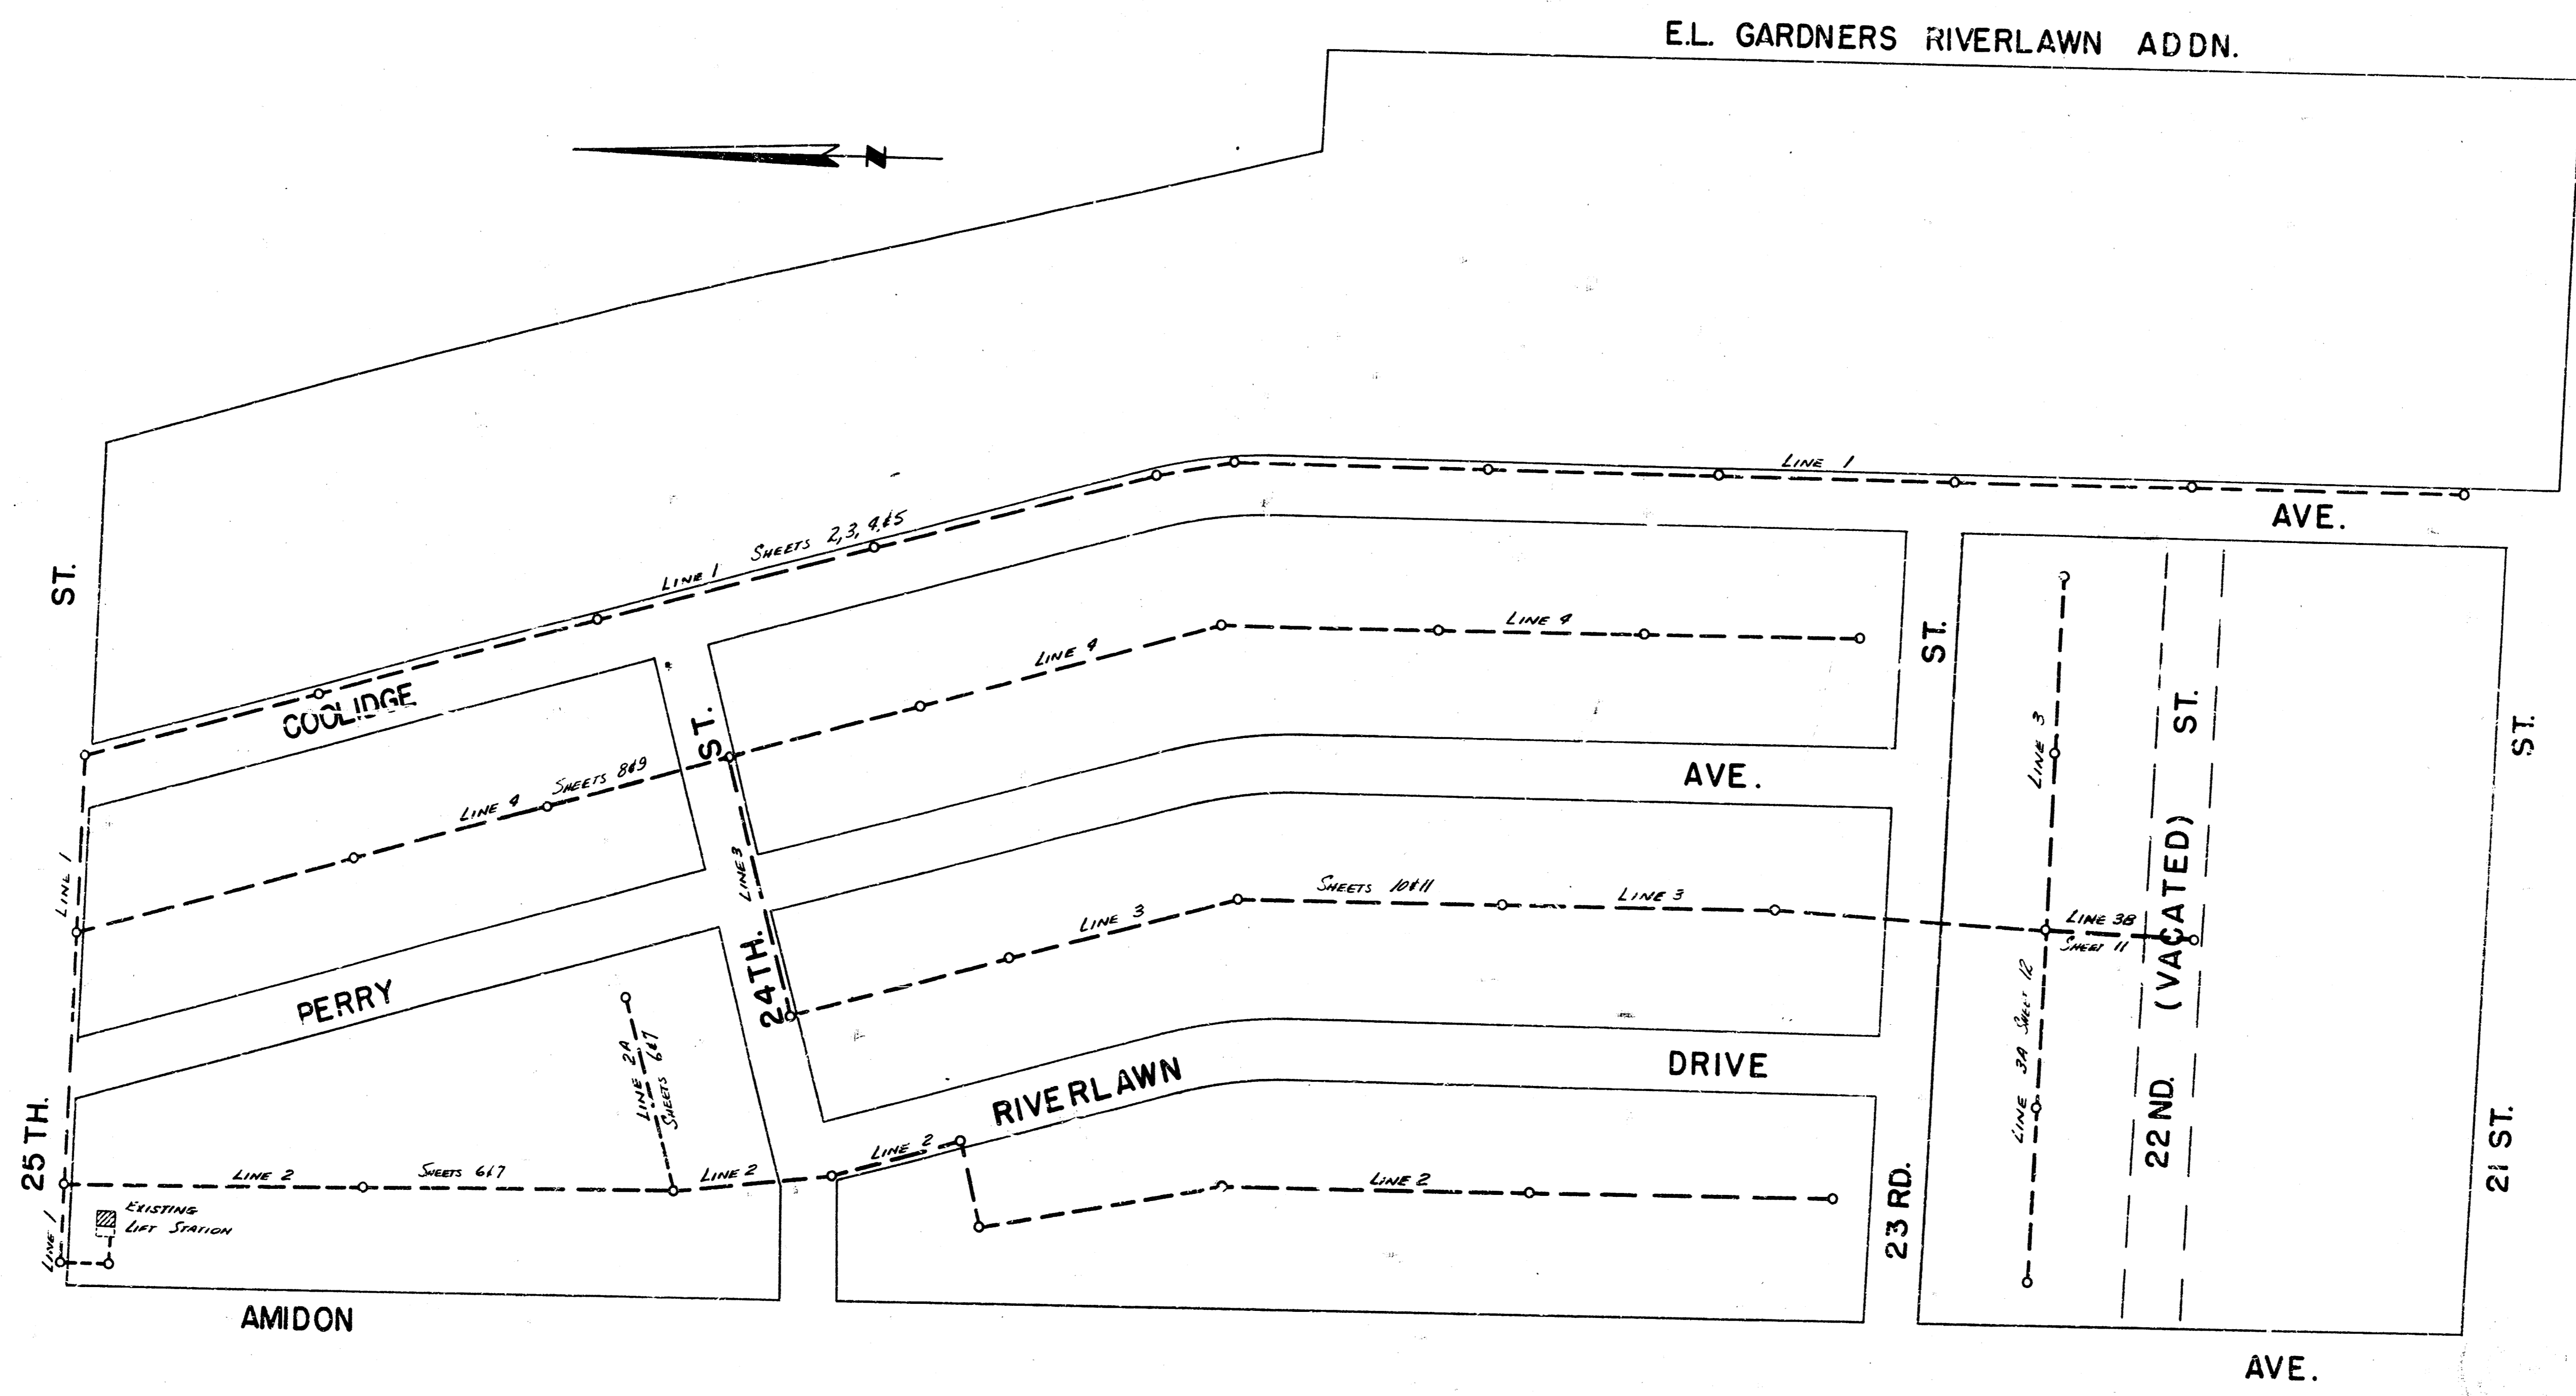


B.E. Smith
 City Engineer
 9/20/54

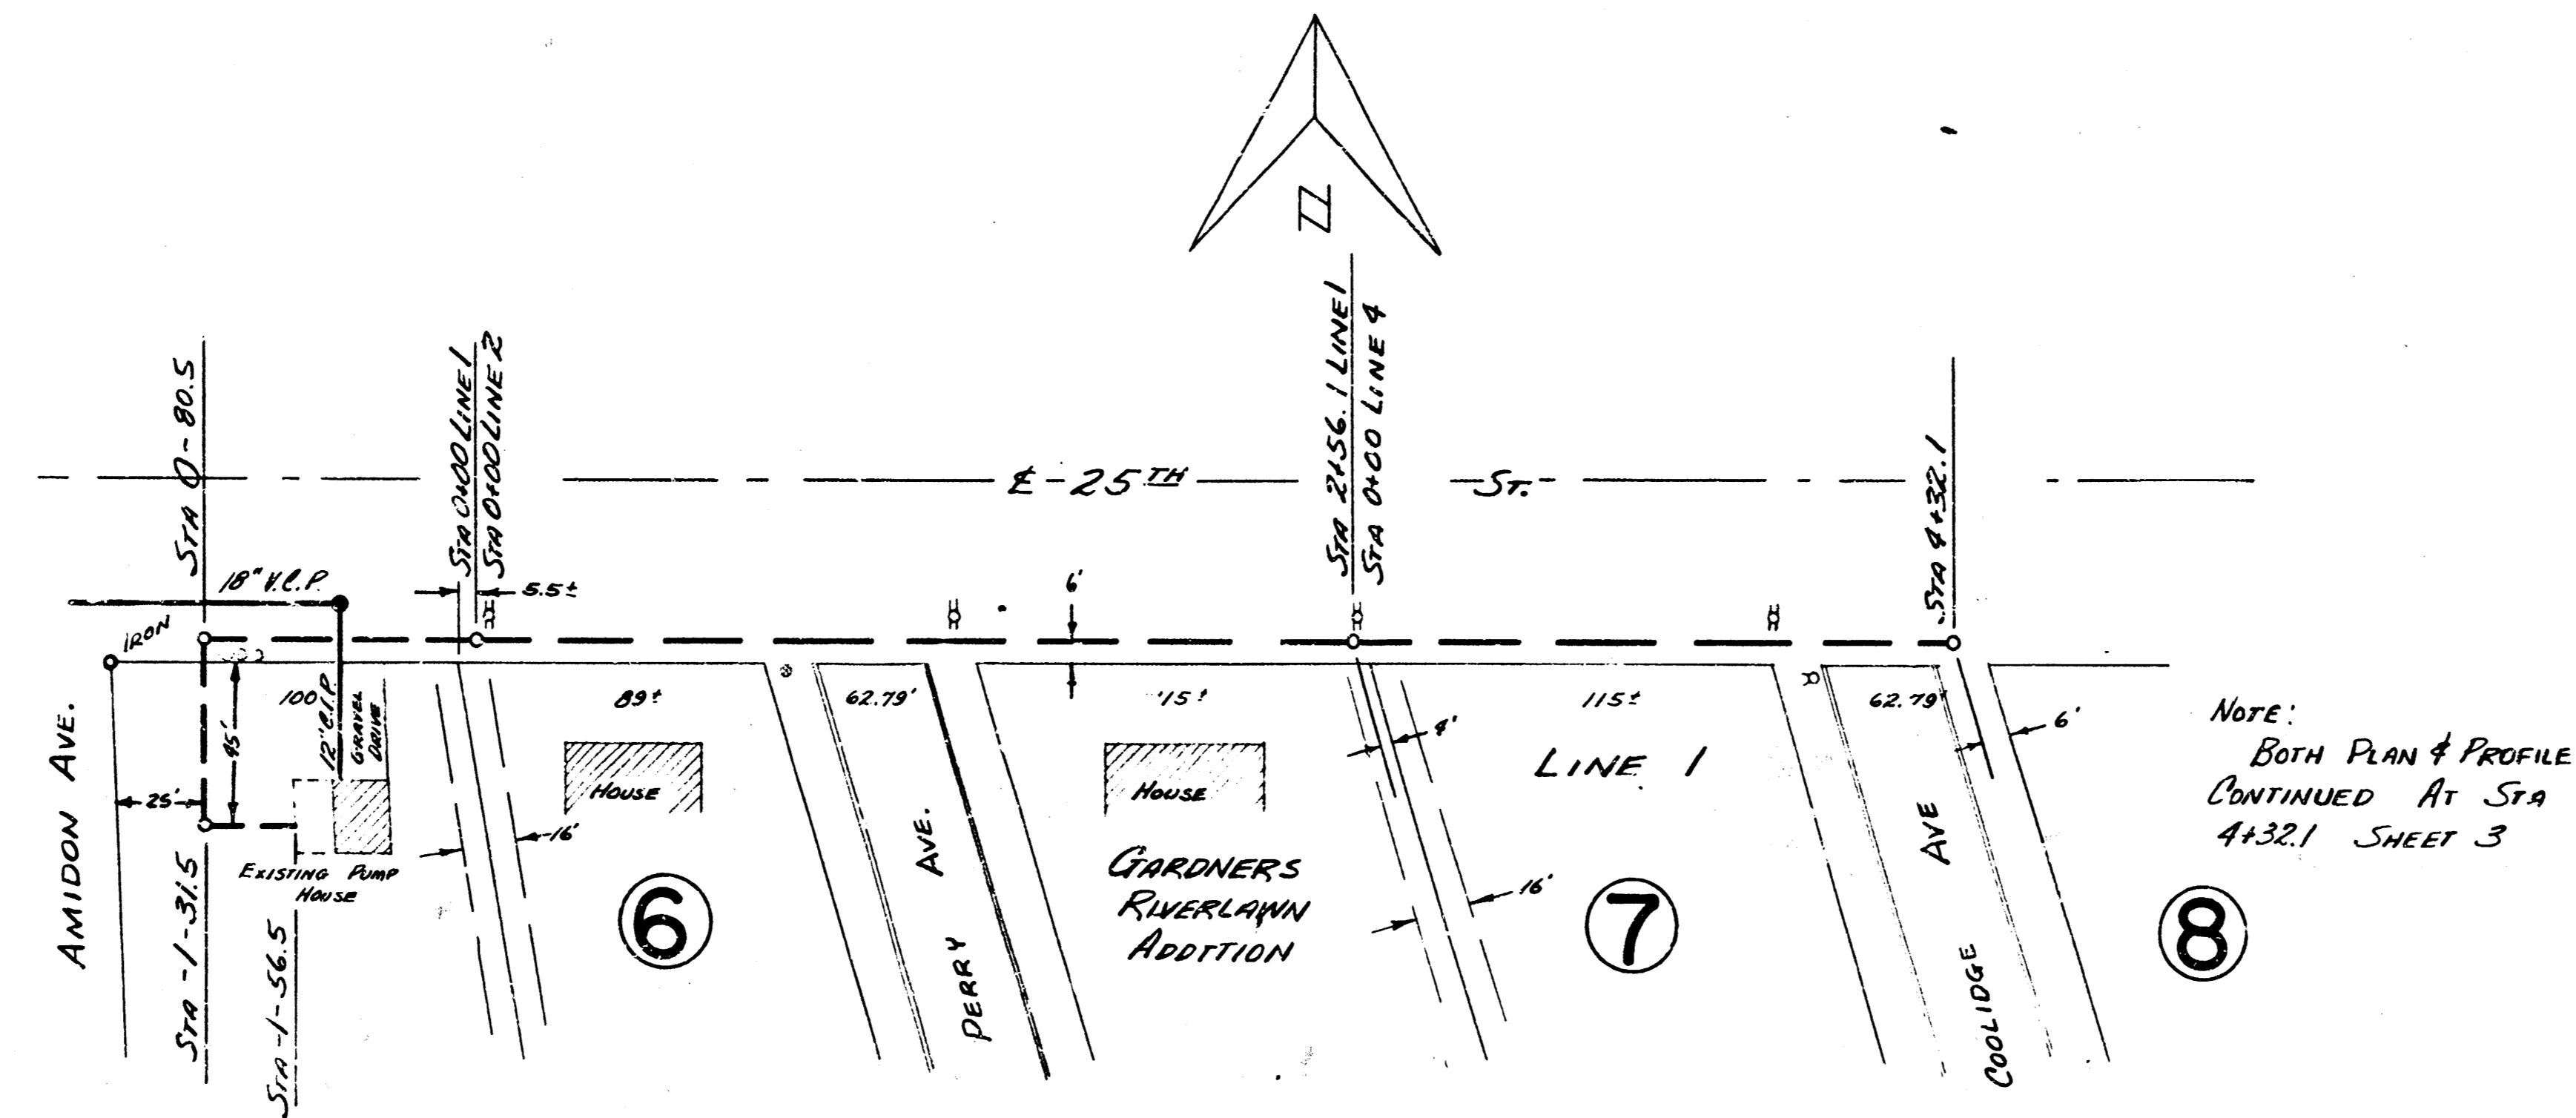


NOTE:
BOTH PLAN & PROFILE
CONTINUED AT STA
4+32.1 SHEET 3

B.M. 125.24 6" IN GLOBE E. OR. COOLIDGE S.I. 25' E

PLAN SCALE 1"=40'
PROFILE SCALE 1"=40' HOR, 1"=4' VERTICAL

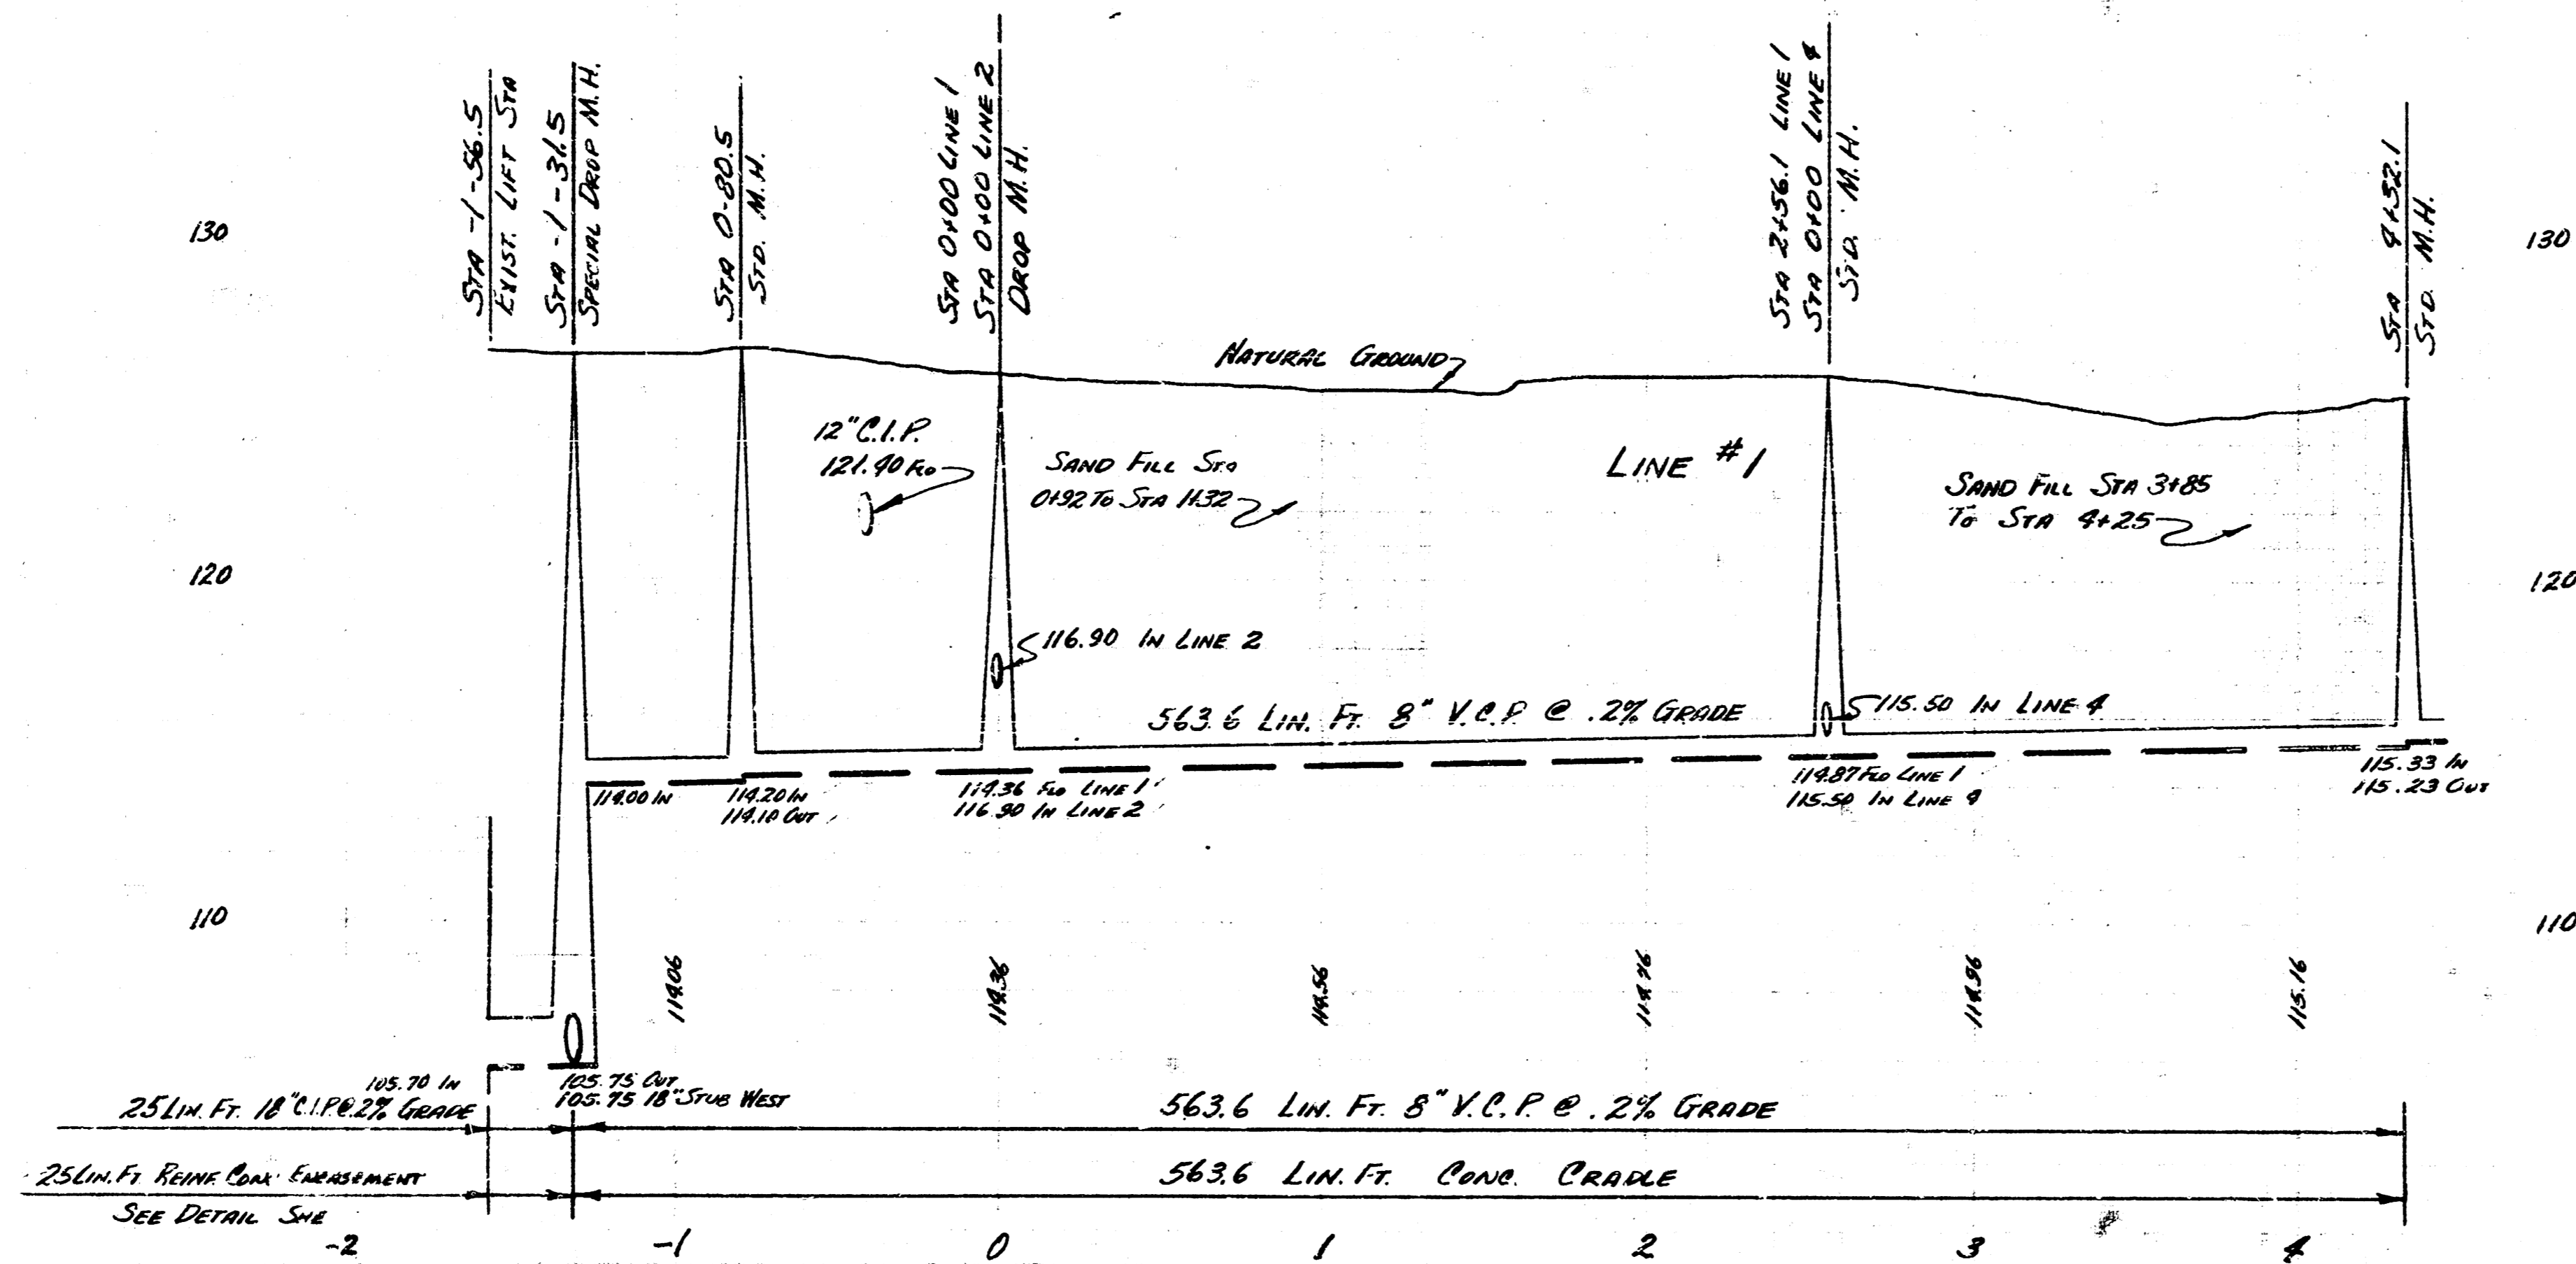


LAT. 28 SAN SEWER 22
PROJECT NO. C25-105 SHEET 2 OF 12

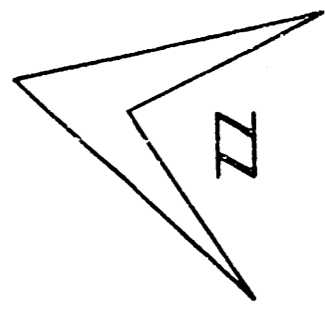


NOTE:
BOTH PLAN & PROFILE
ARE CONTINUED FROM
STA 4+32.1 SHEET 2.

NOTE!
FLUSH ALL OF LINE 1
FROM STA 4+32.1 TO STA 29+80
& SAND FILL UNDER ALL DRIVES
BETWEEN STA 4+32.1 & STA 29+80

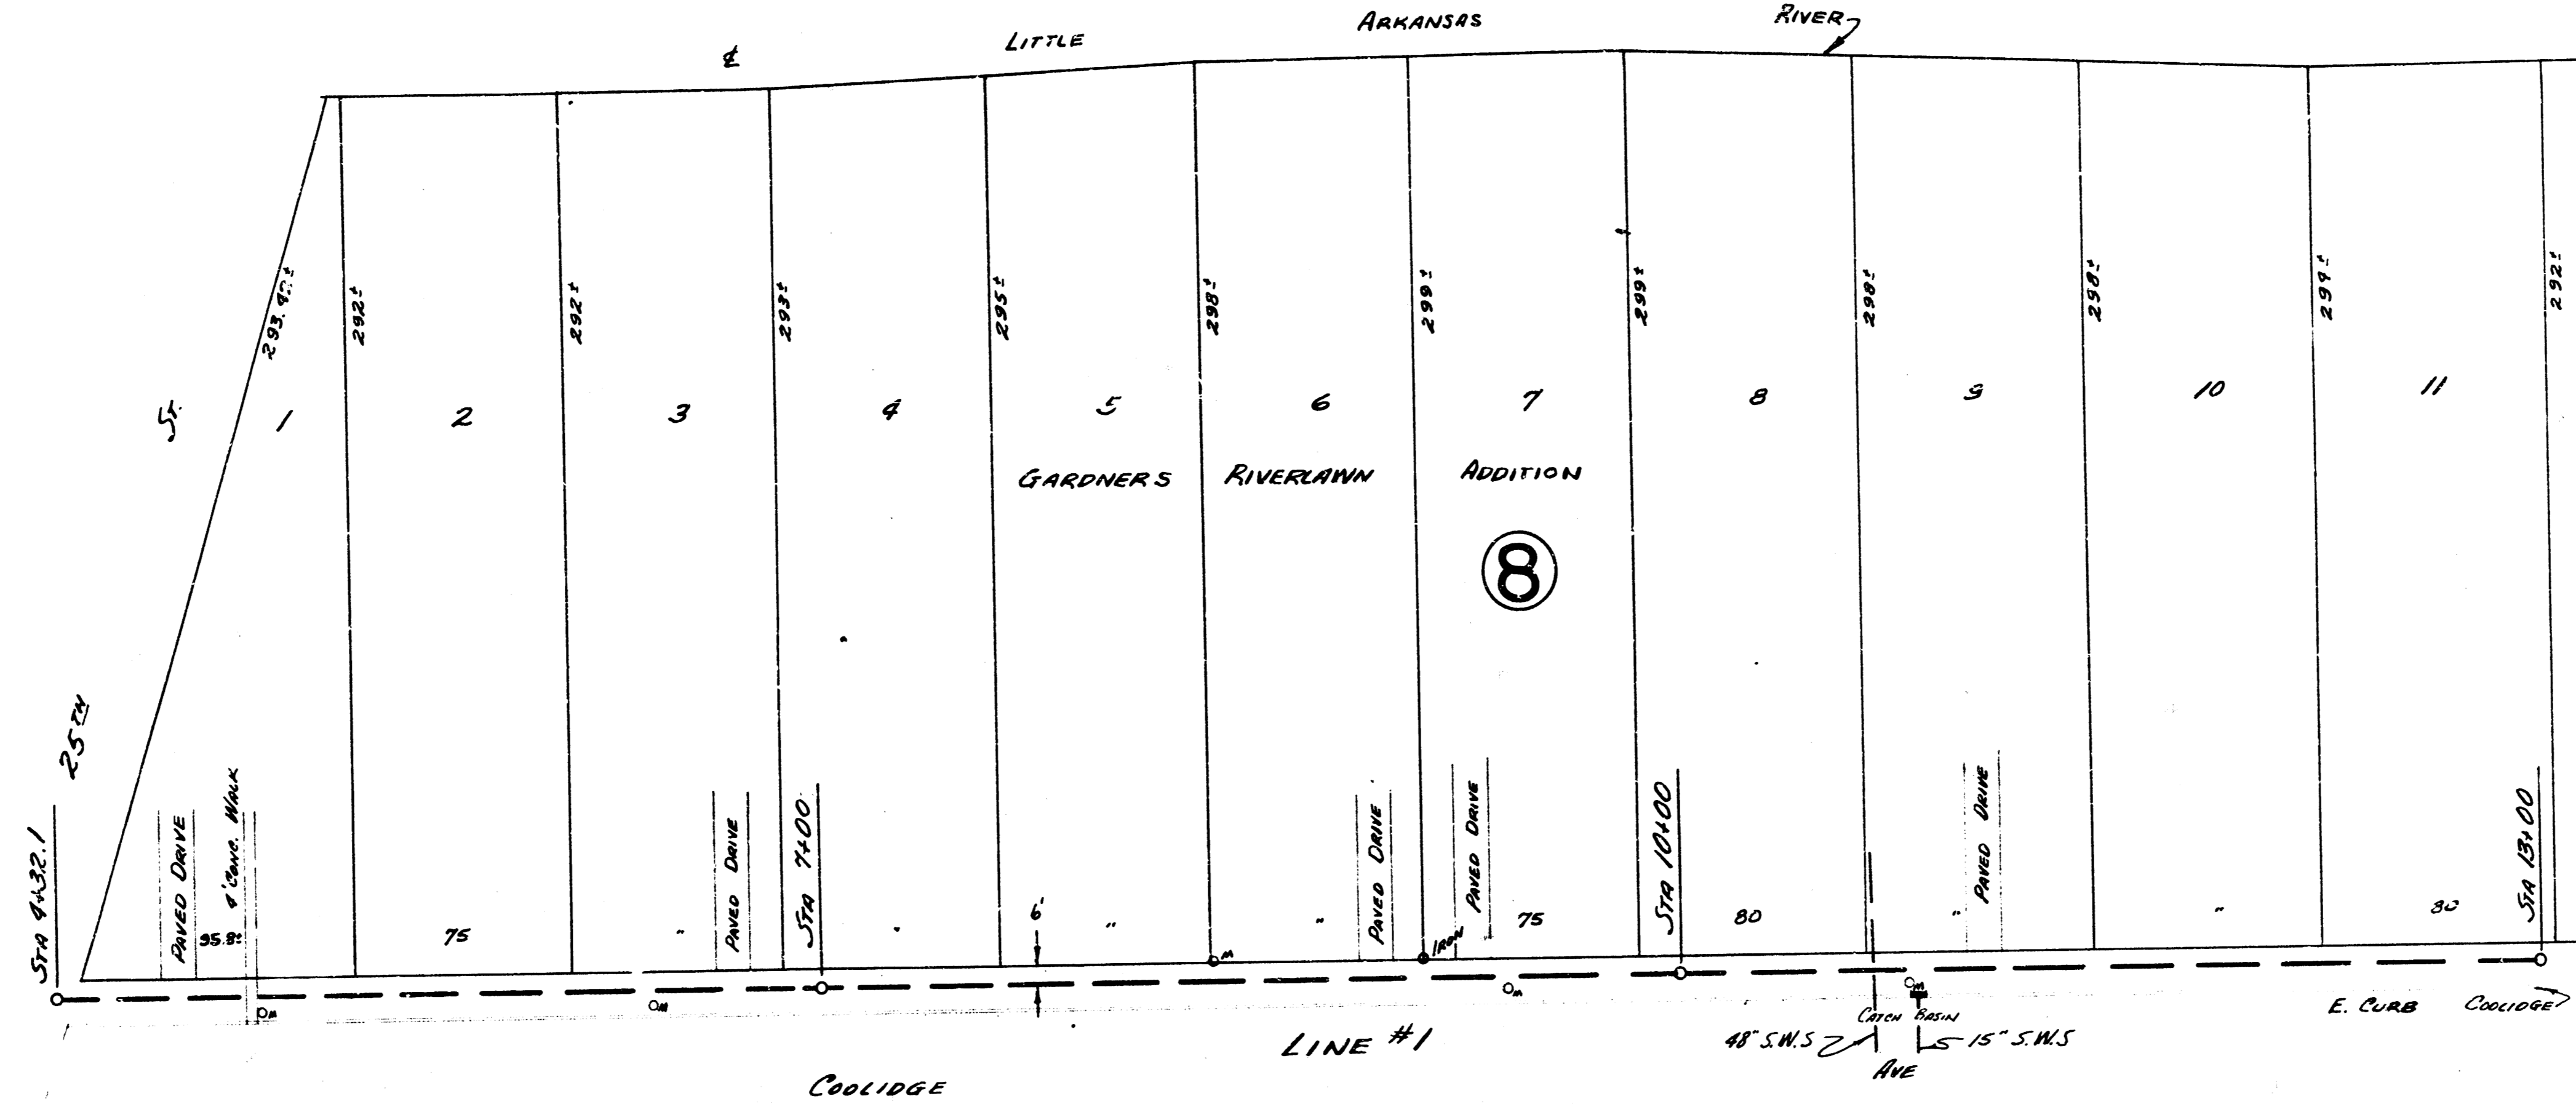


NOTE:
BOTH PLAN & PROFILE
CONTINUED AT STA 15+00
SHEET 4.

PLAN SCALE 1"=40'
PROFILE SCALE 1"=40' HORIZ, 1"=4' VERTICAL


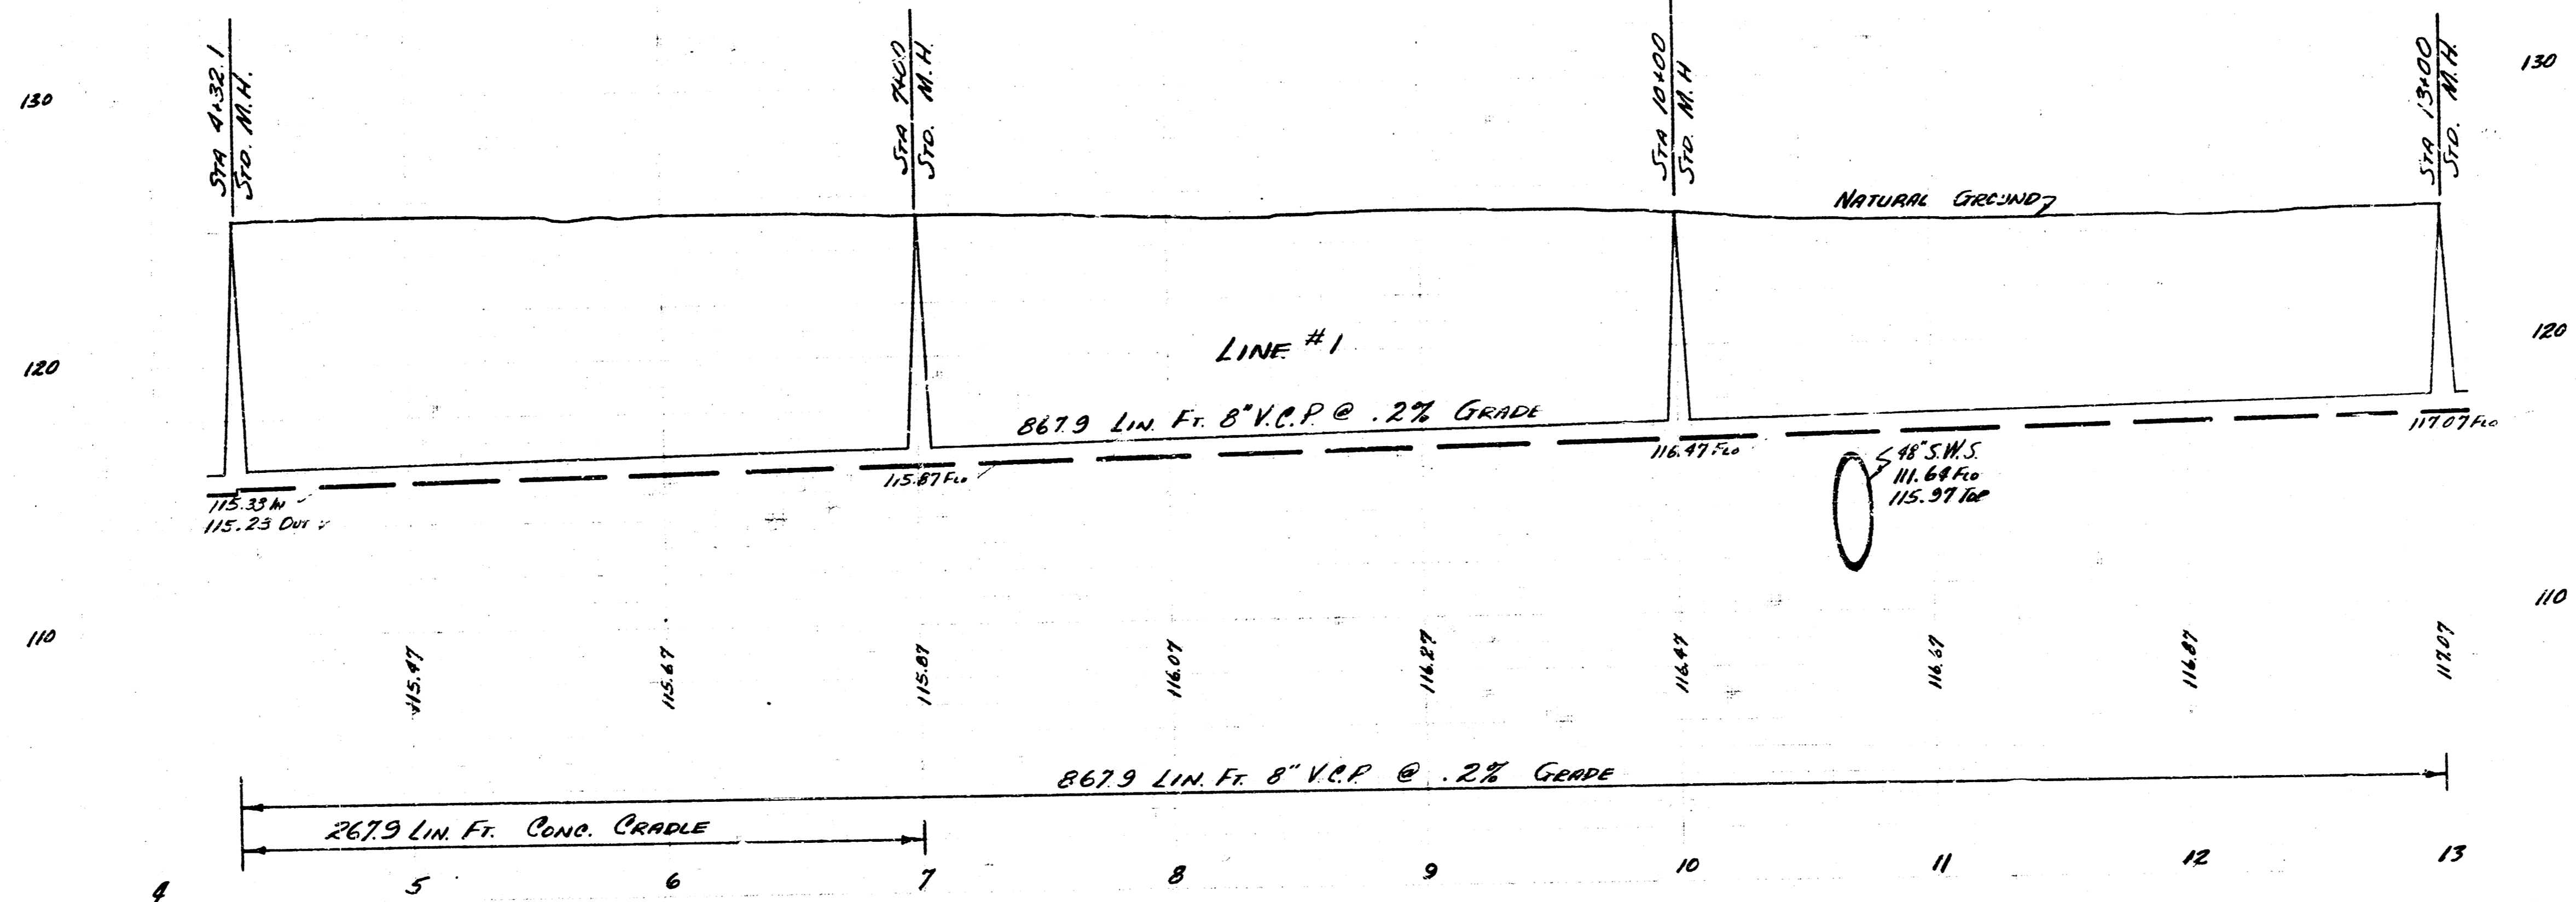


LAT. 28 SAN. SEWER 22
PROJECT No. C25-105 SHEET 3 OF 12

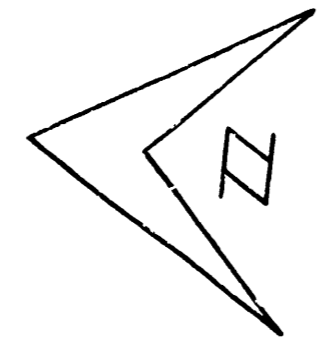


NOTE:
BOTH PLAN &
PROFILE CONTINUED
FROM STA 13+00
SHEET 3.


NOTE:
BOTH PLAN & PROFILE
CONTINUED AT STA 22+00
SHEET 5.

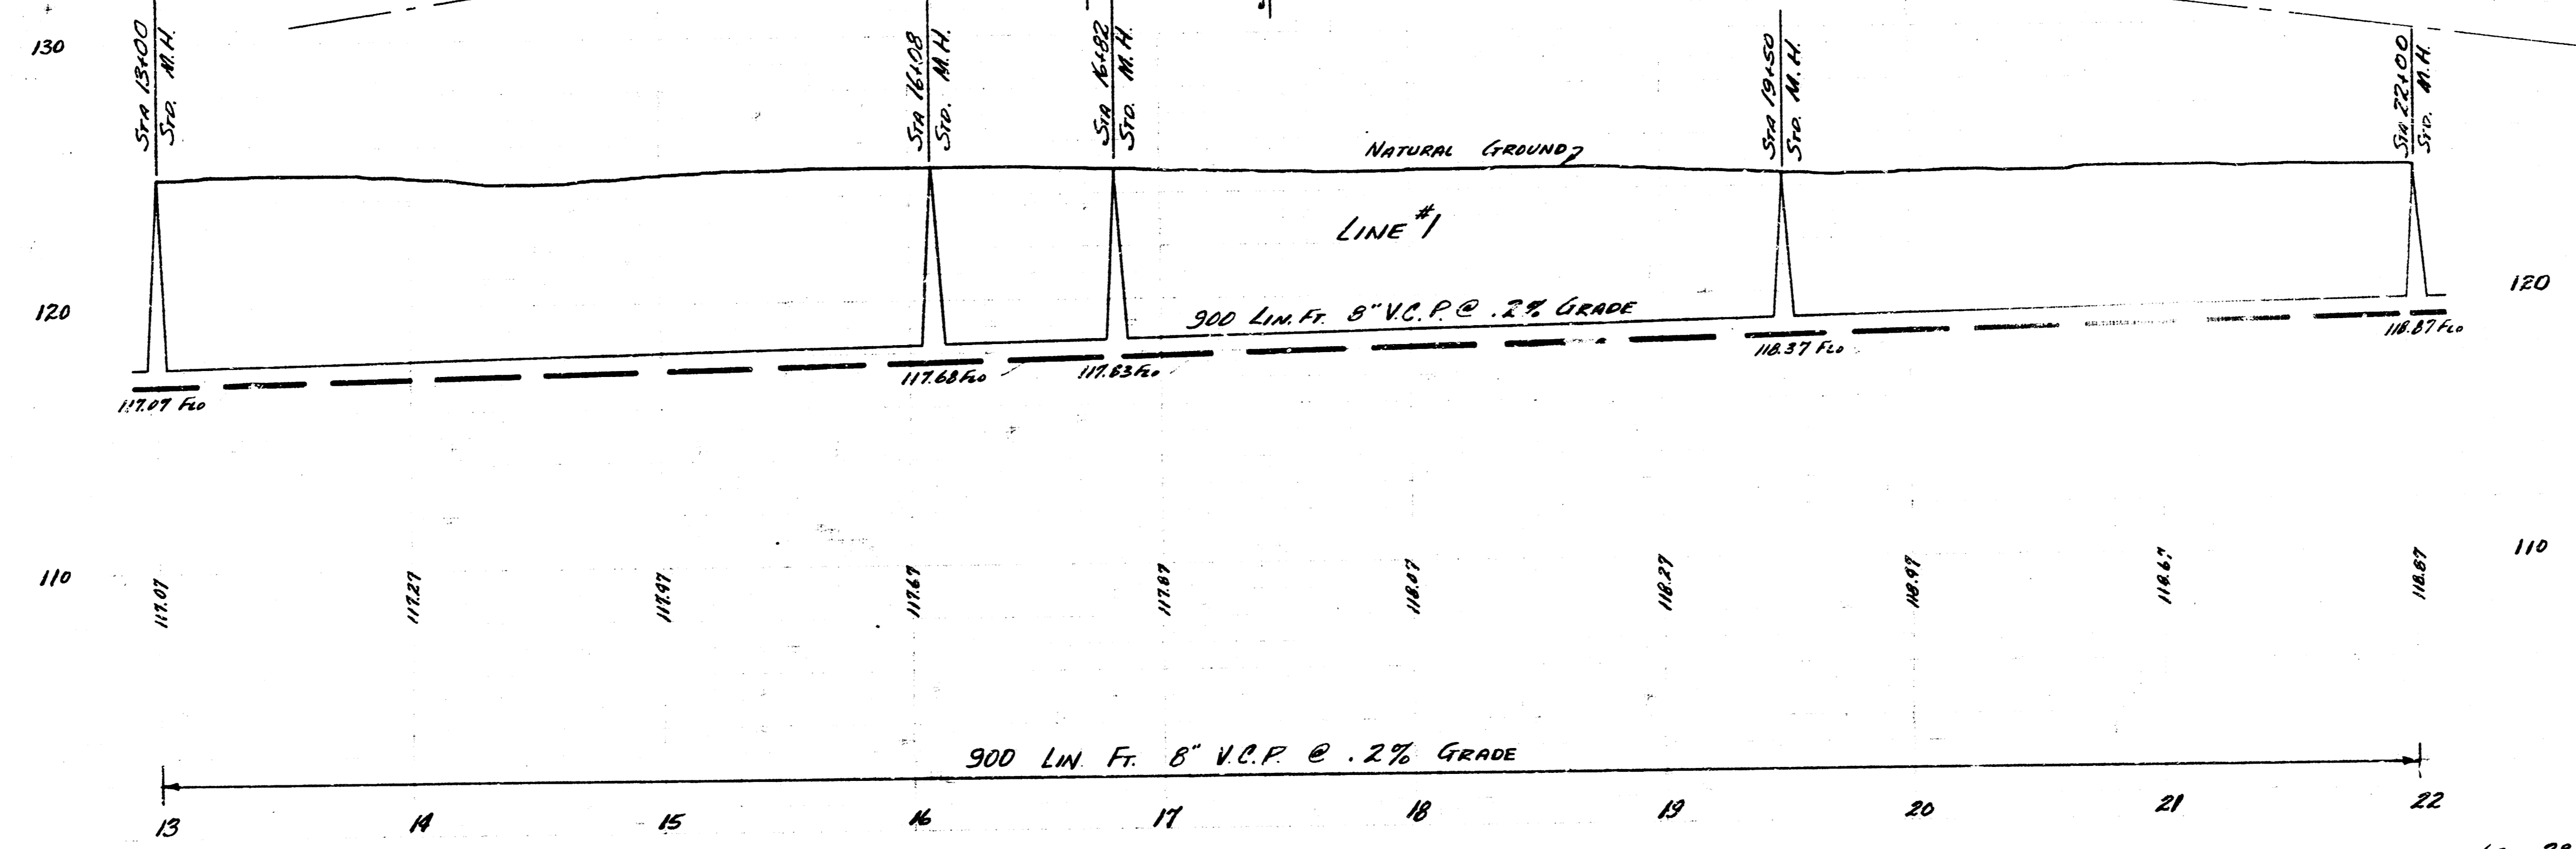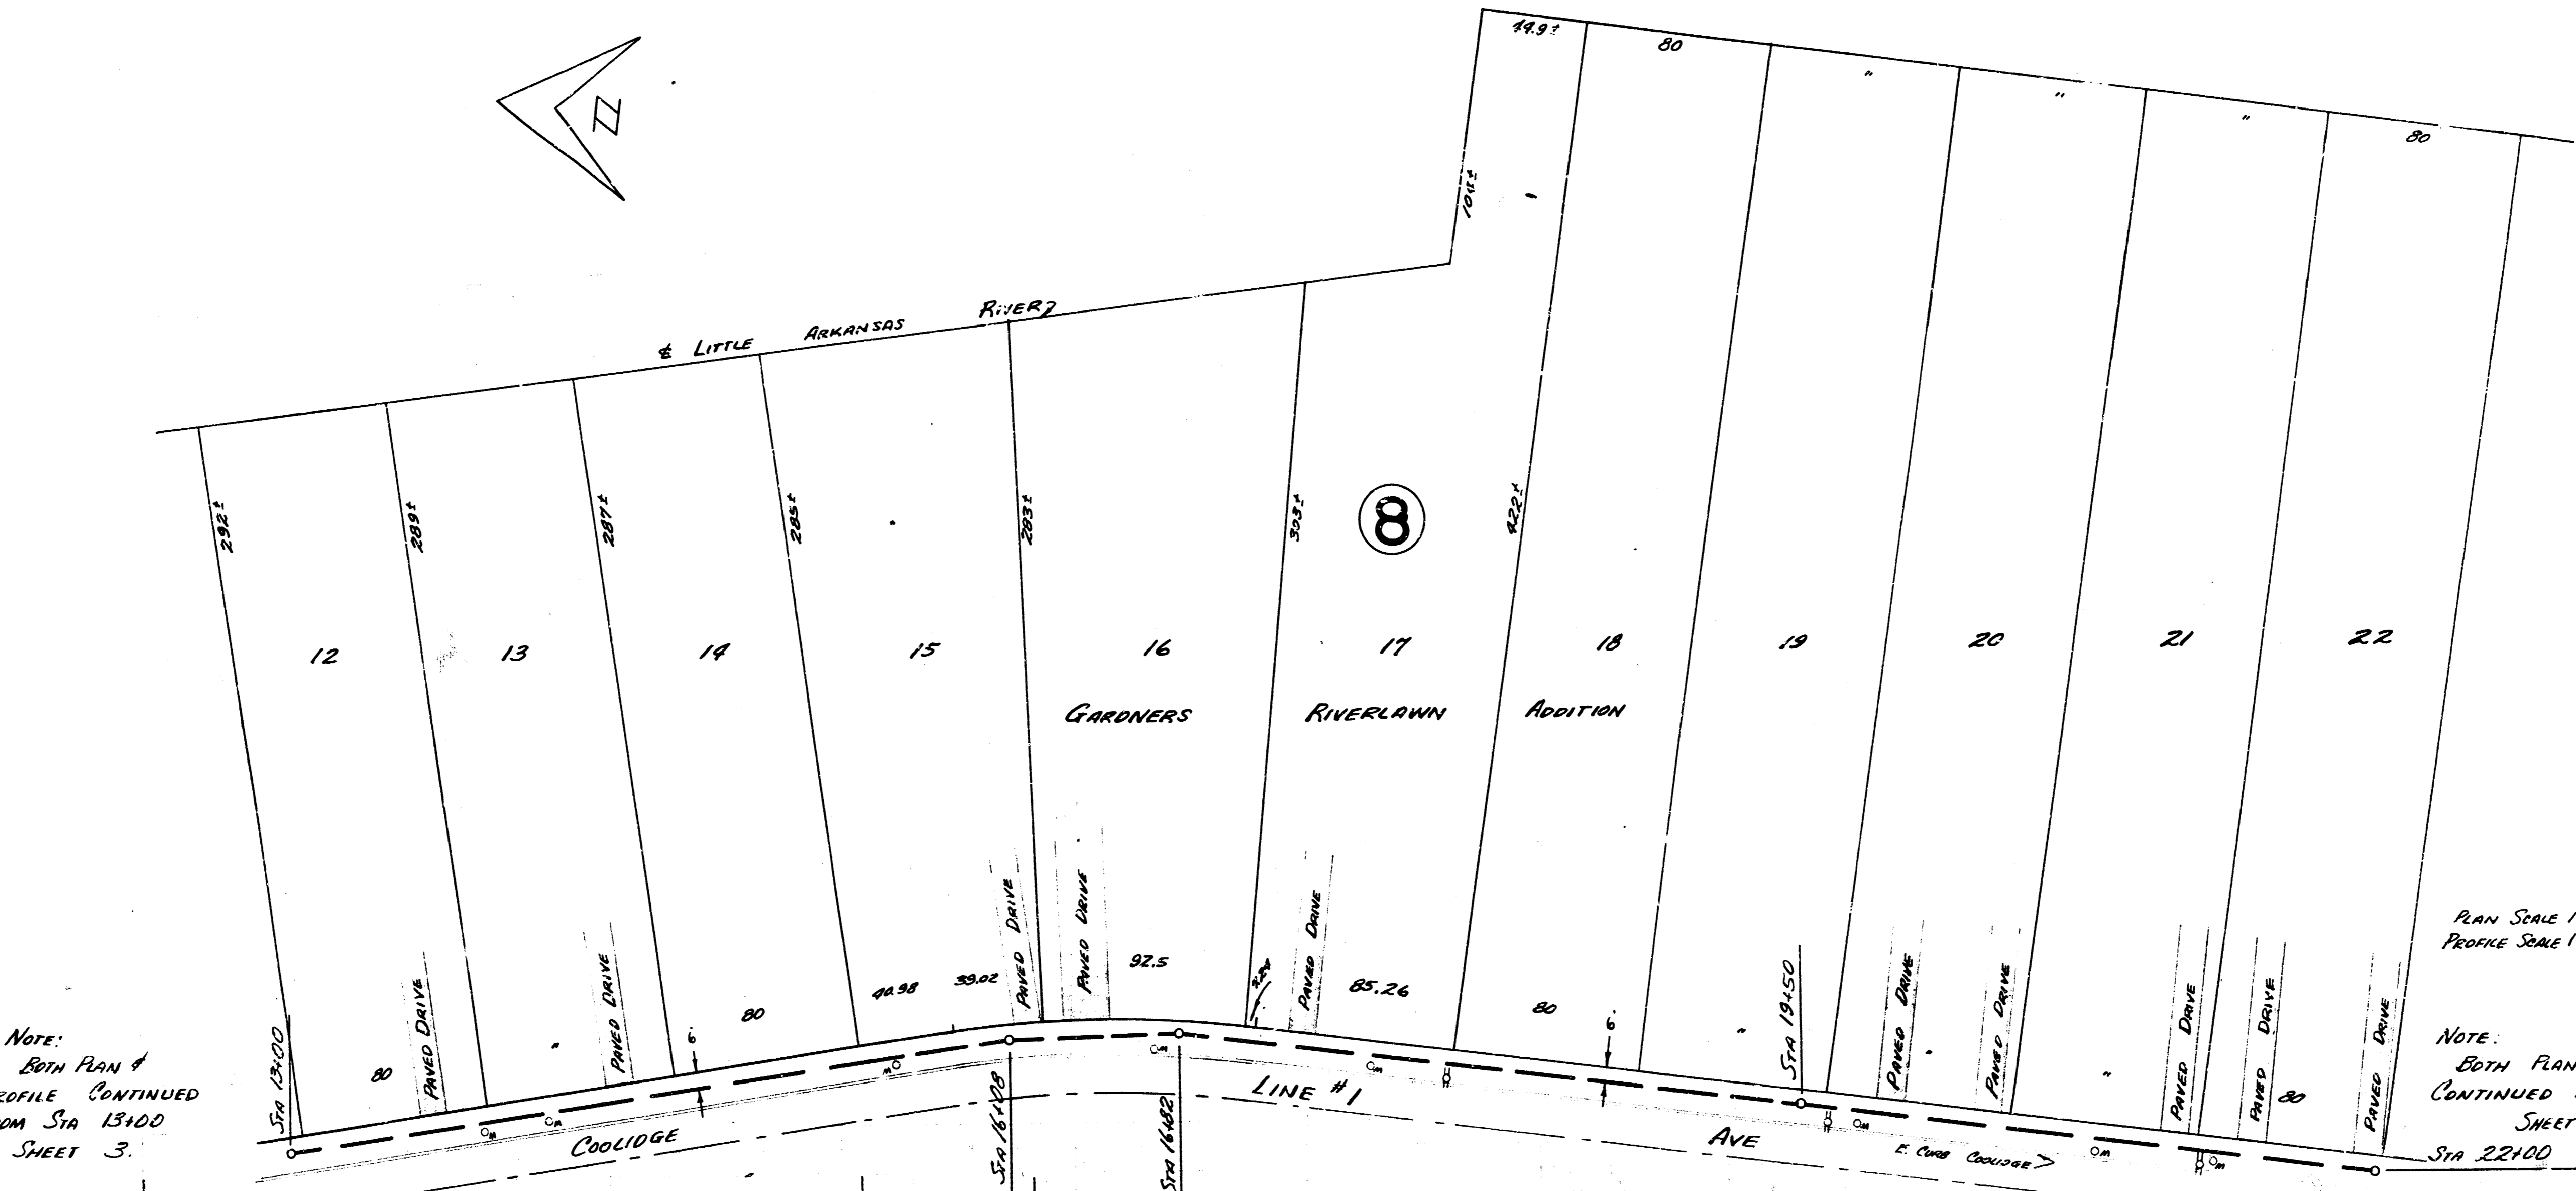


LAT. 28 SAN. SEWER 22
PROJECT NO. C25-105 SHEET 4 OF 12

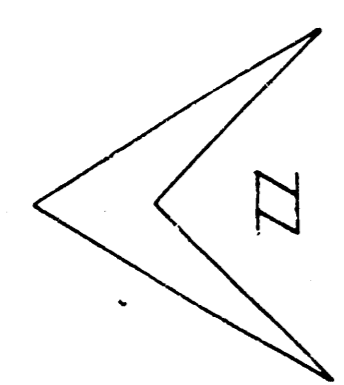


NOTE:
 BOTH PLAN & PROFILE
 CONTINUED FROM STA
 22+00 SHEET 9.

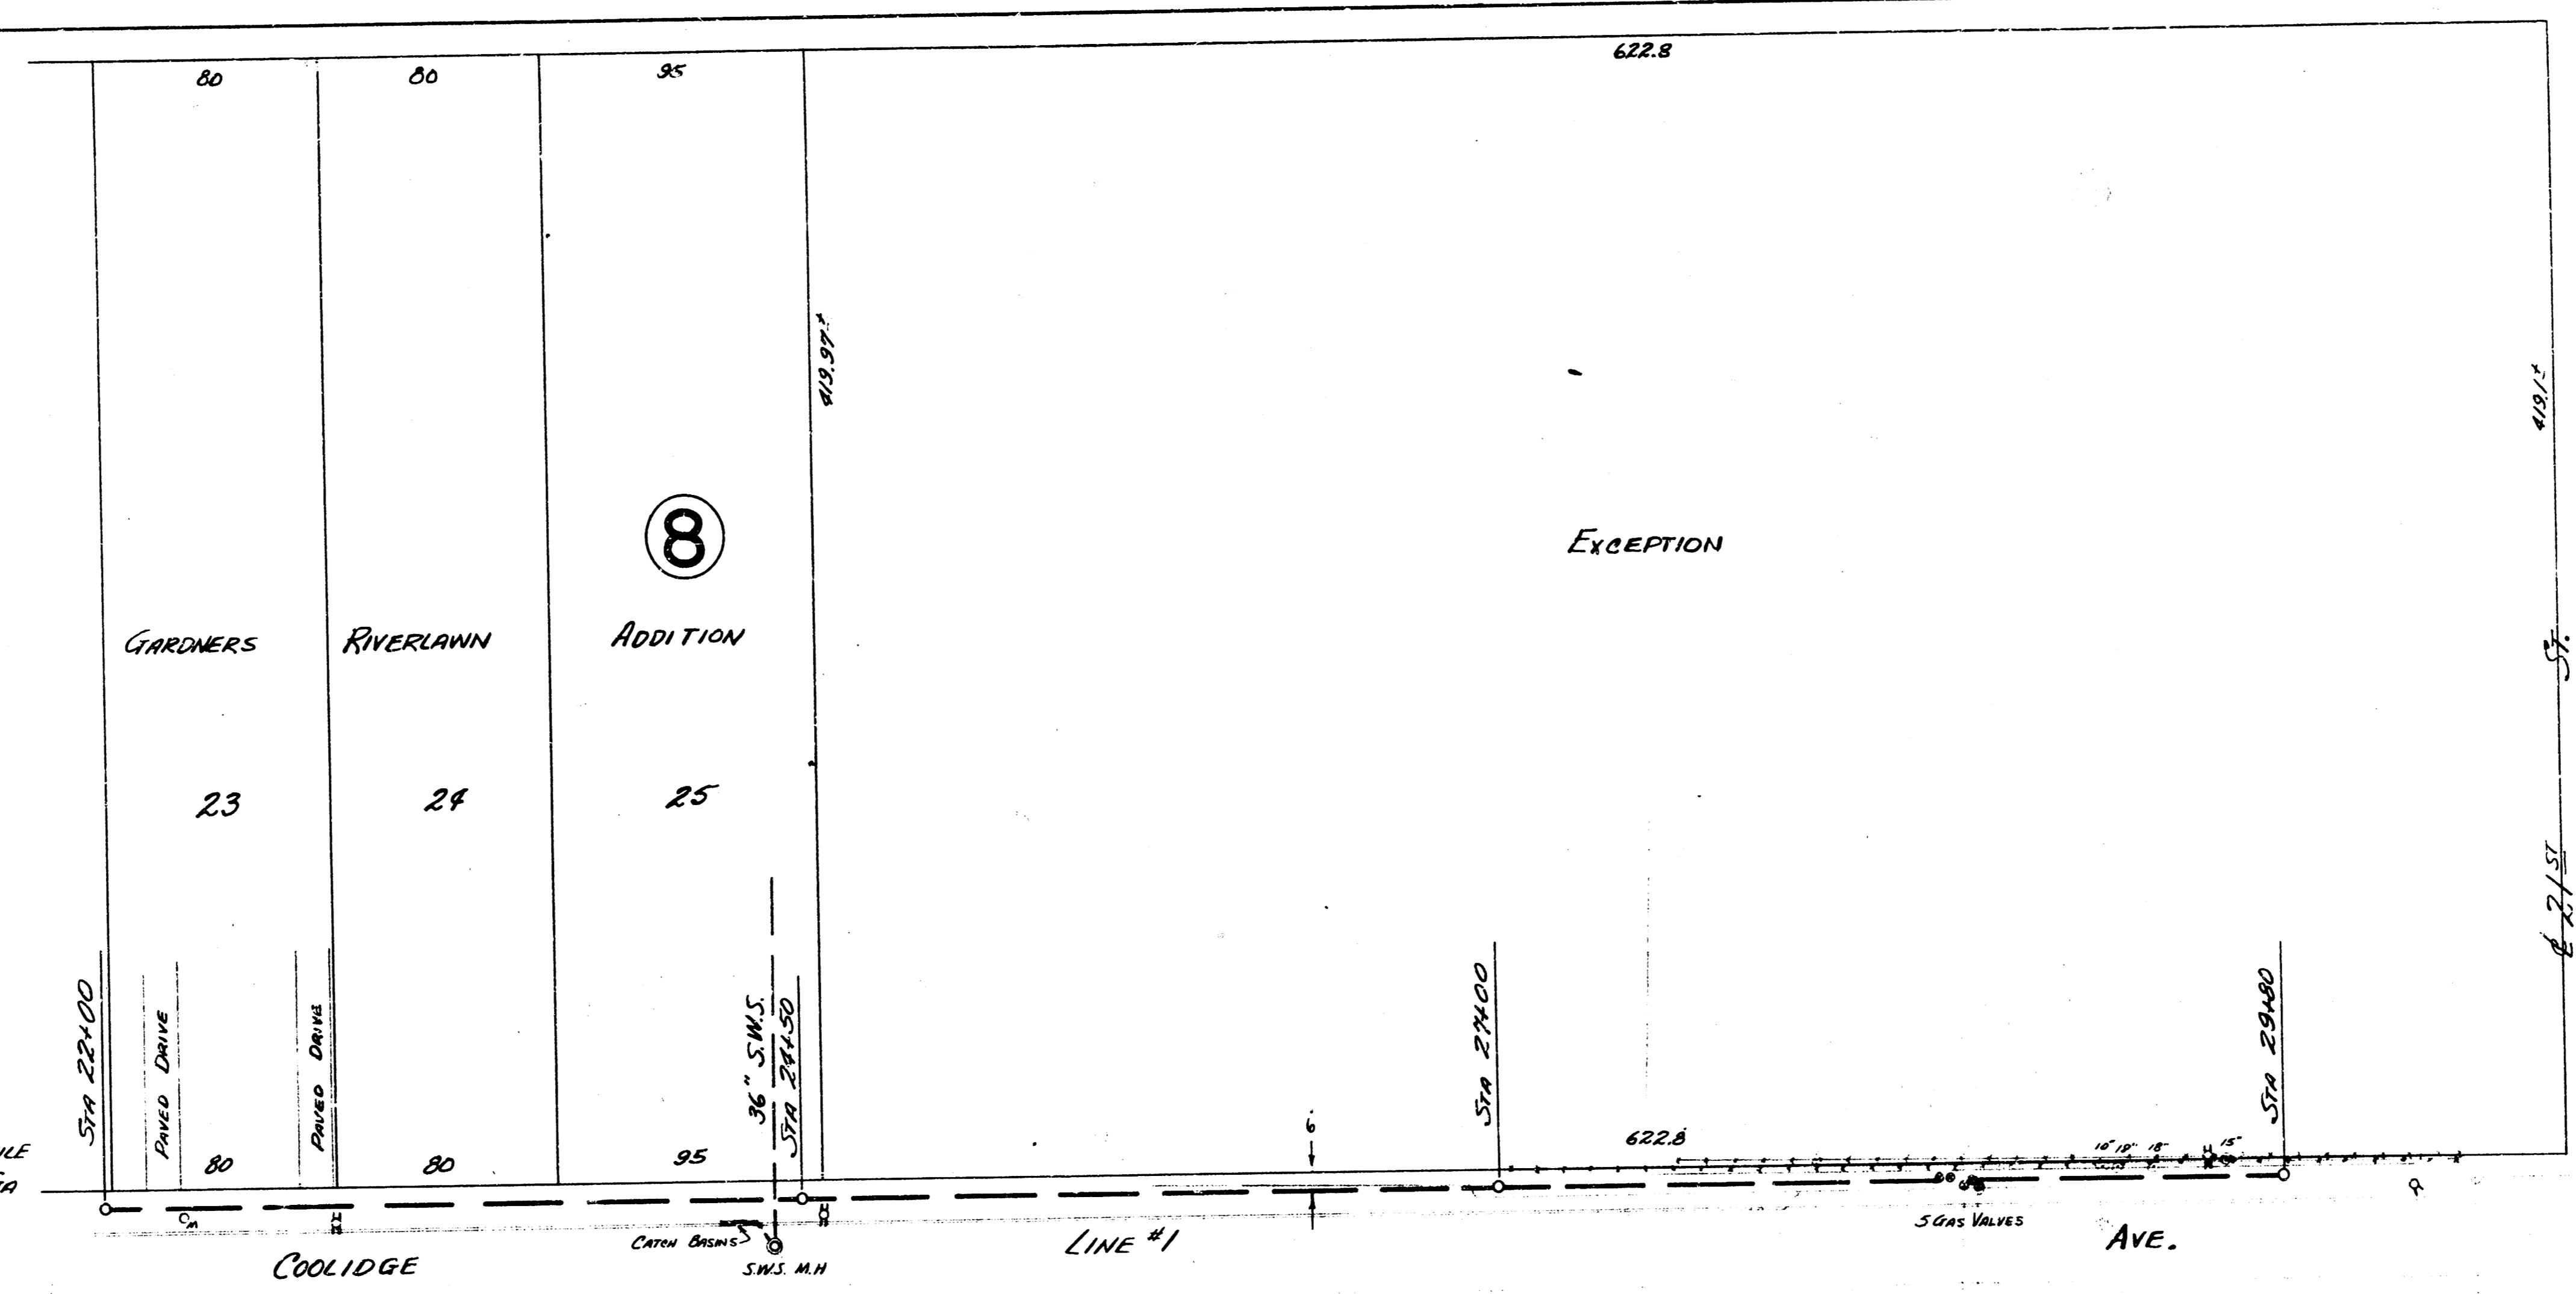


PLAN SCALE 1"=90'
 PROFILE SCALE 1"=10' HOR, 1"=4' VERT

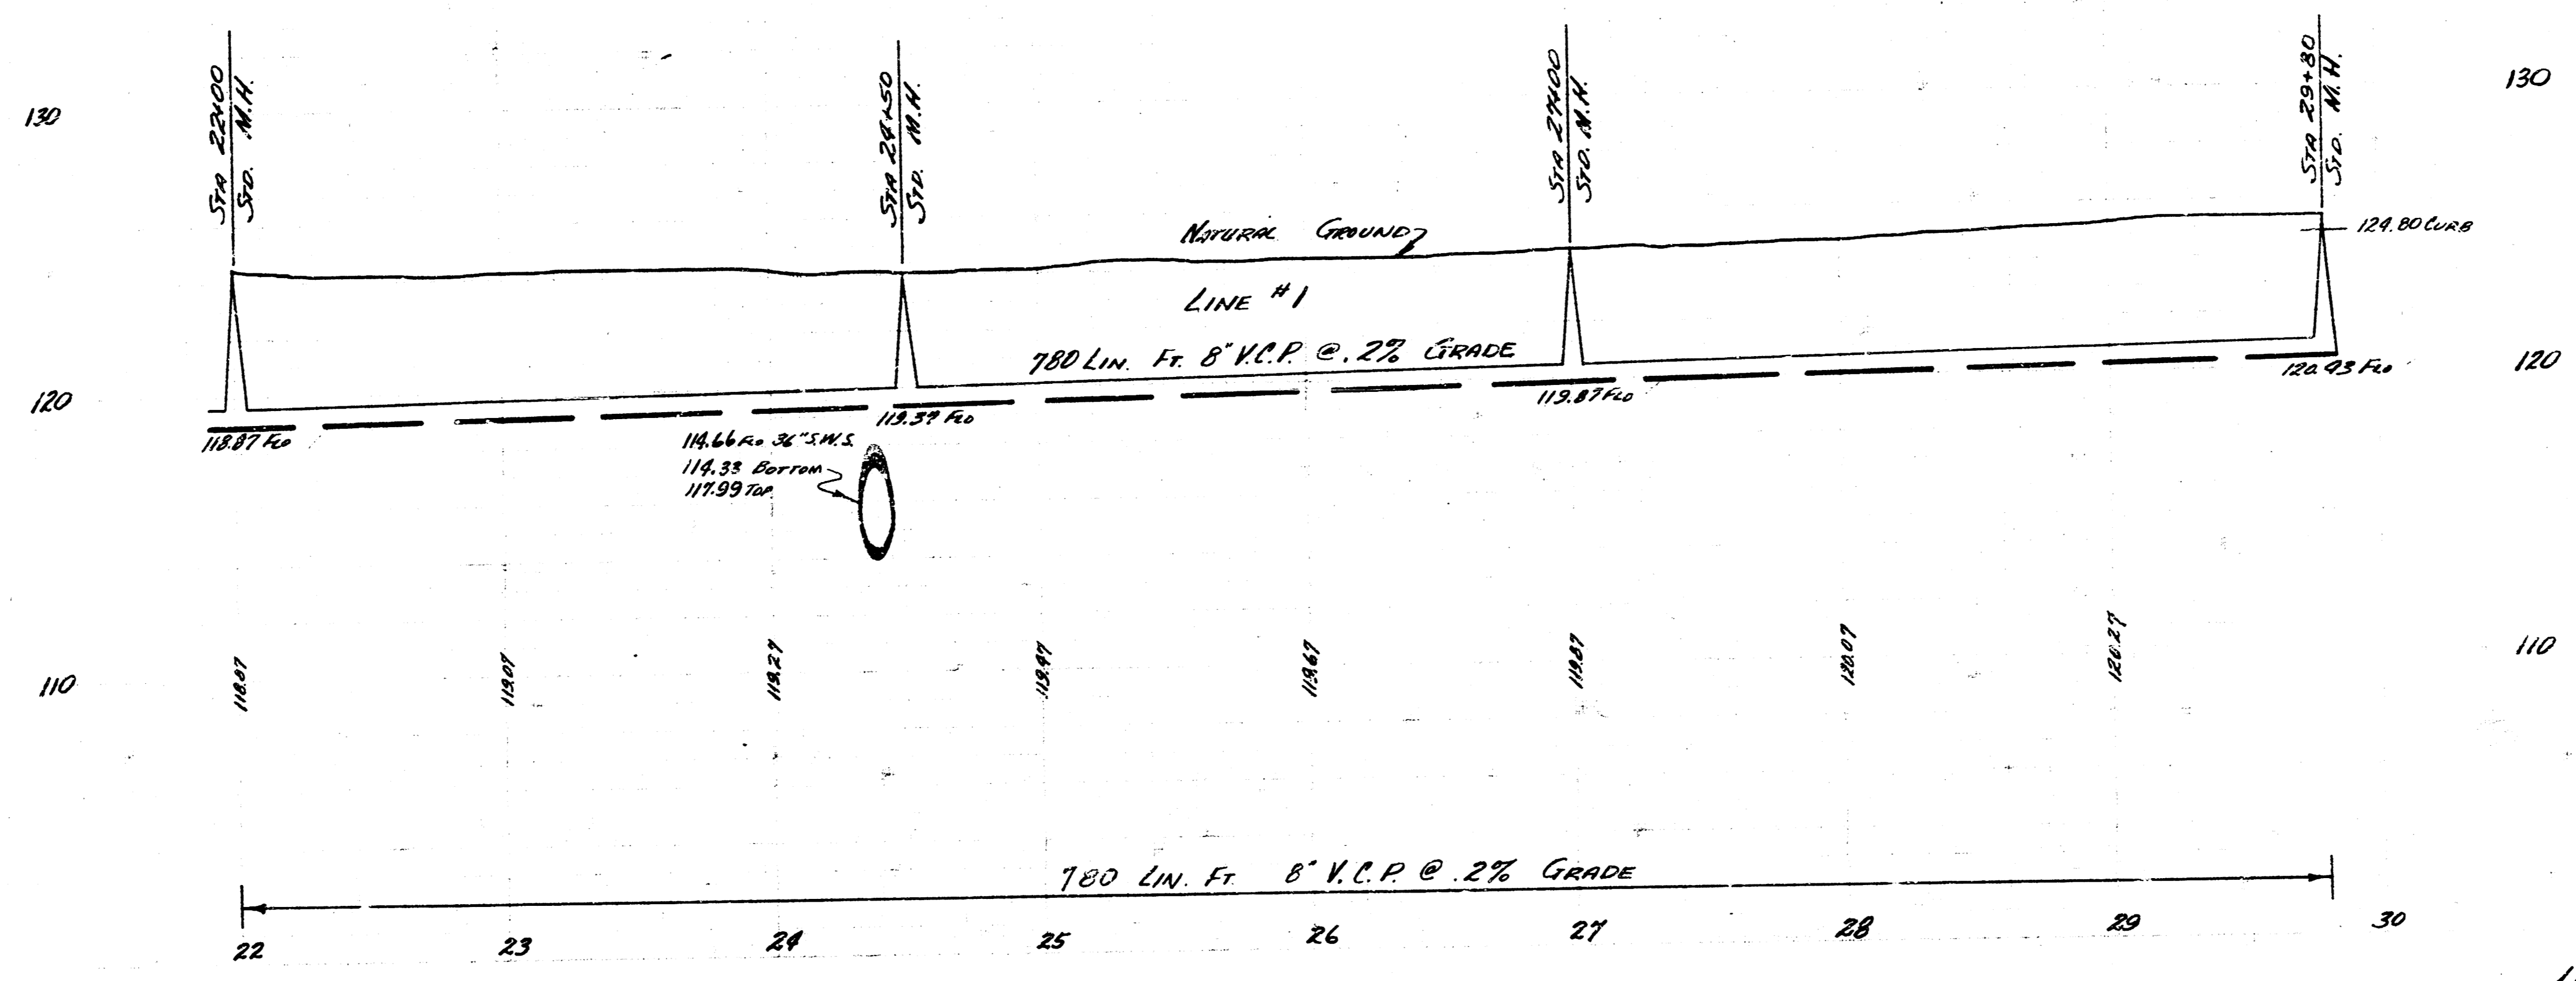


LAT. 28. SAN SEWER 22
 PROJECT No. P25-105 SHEET 5 OF 12

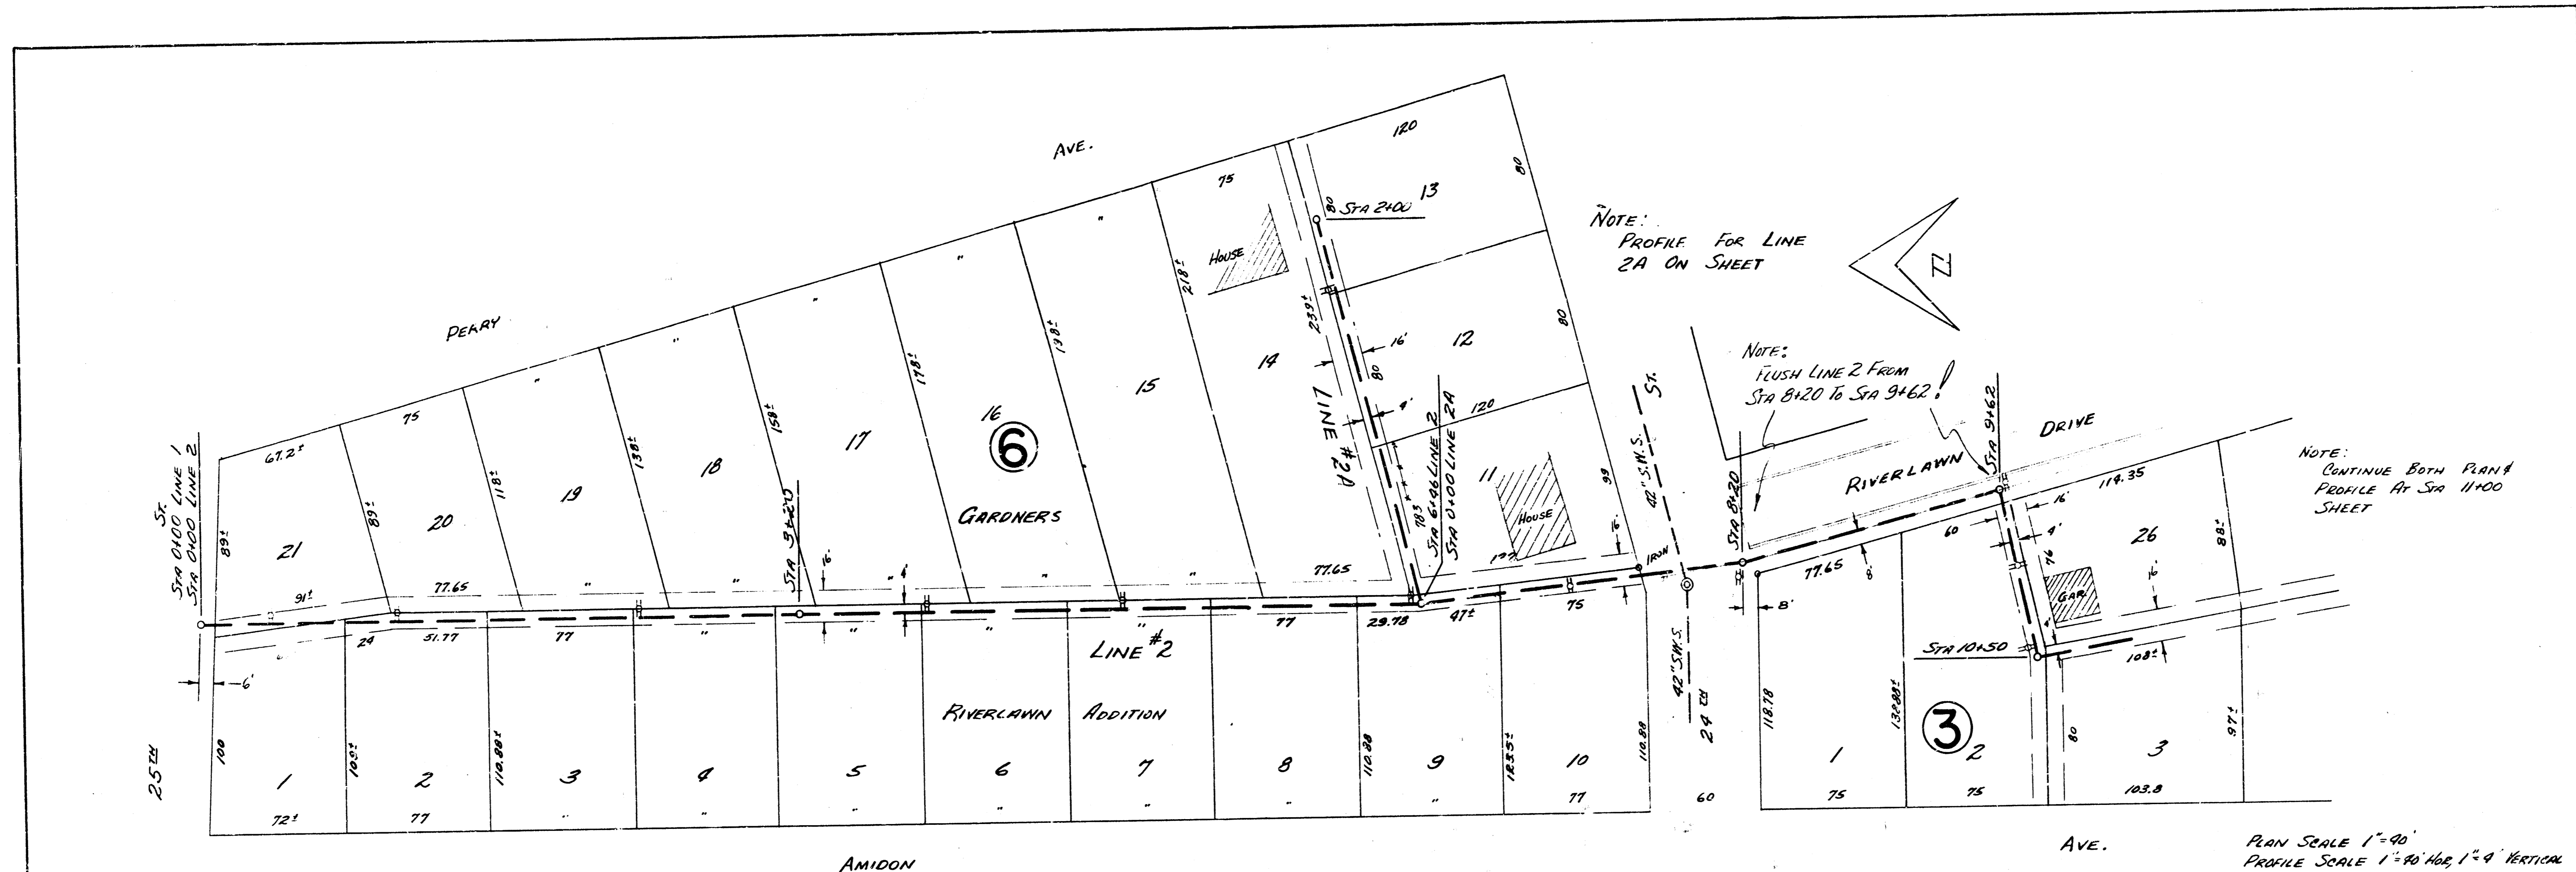

B.M. 125.12 "G" in Globe W. Co. RIVERLAWN, S.L. 2921

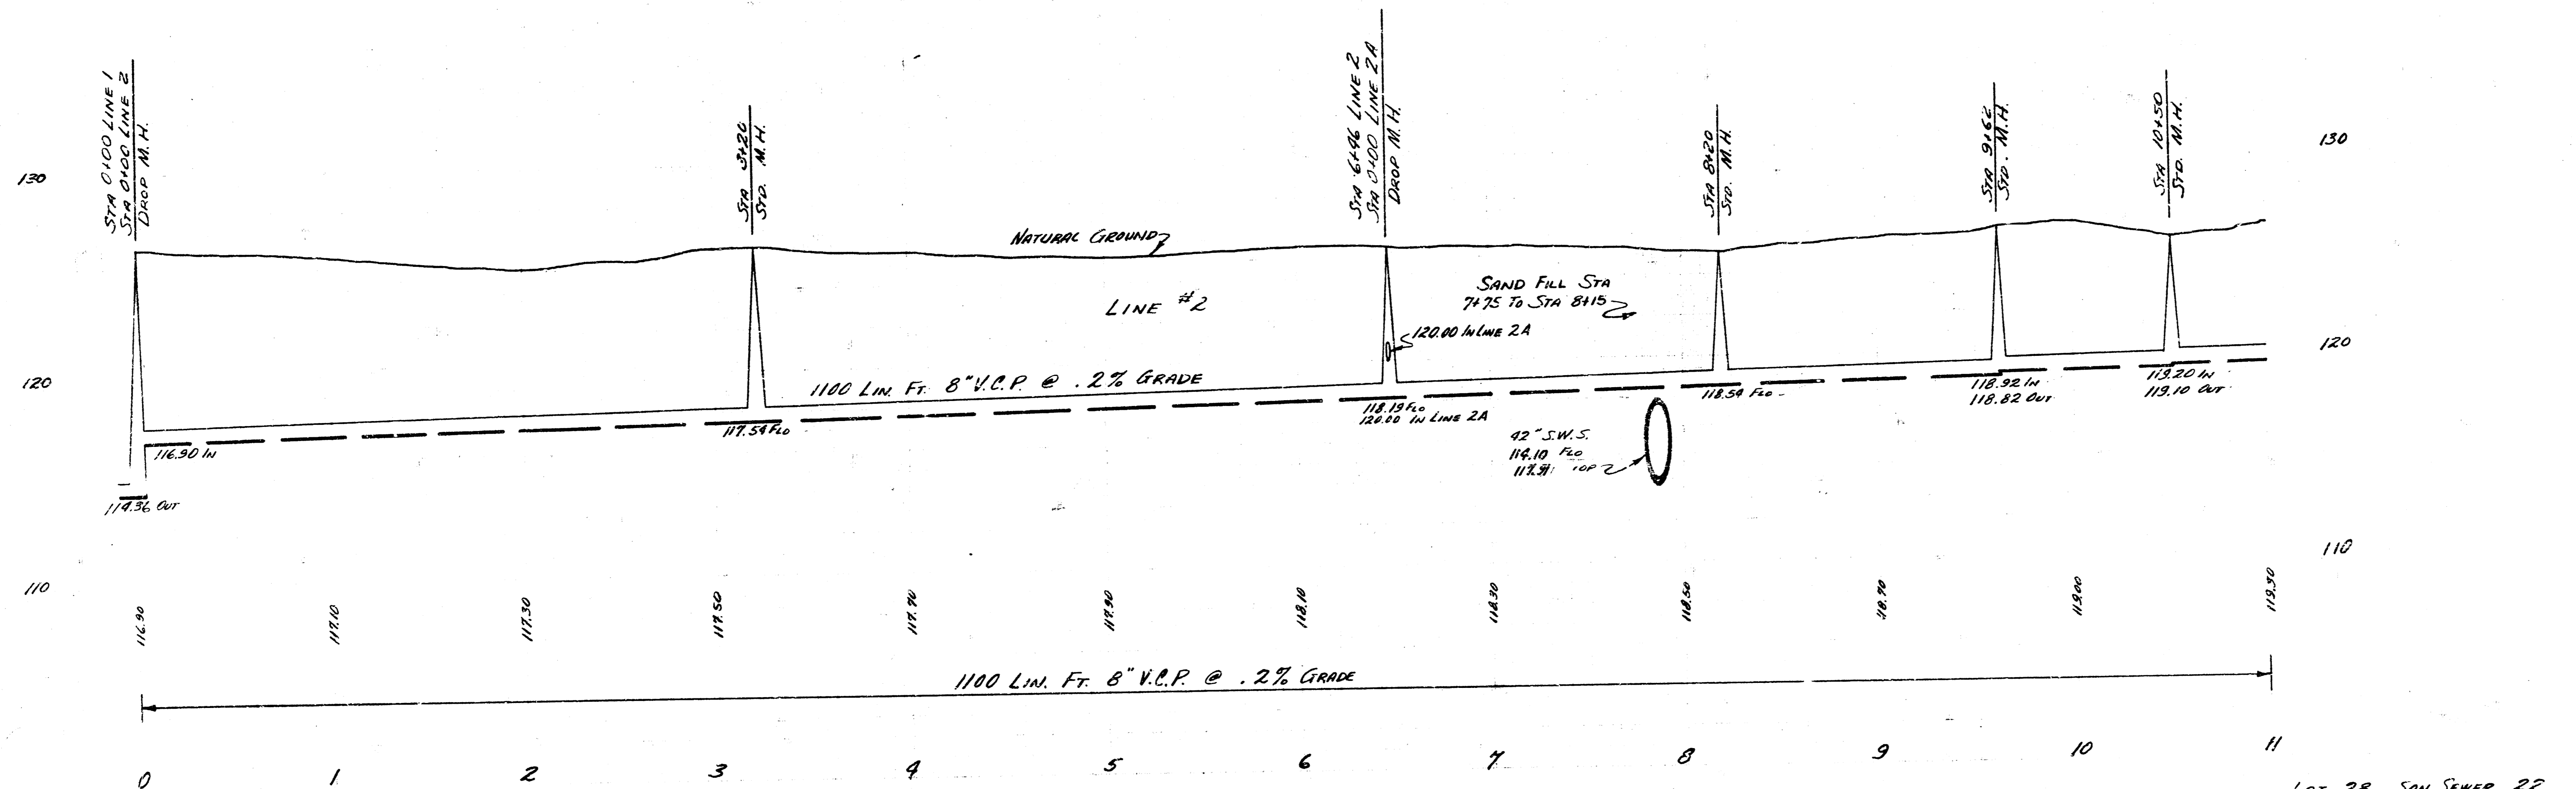


LAT. 28 SAN. SEWER 22
PROJECT No. 125-105 SHEET 6 OF 12

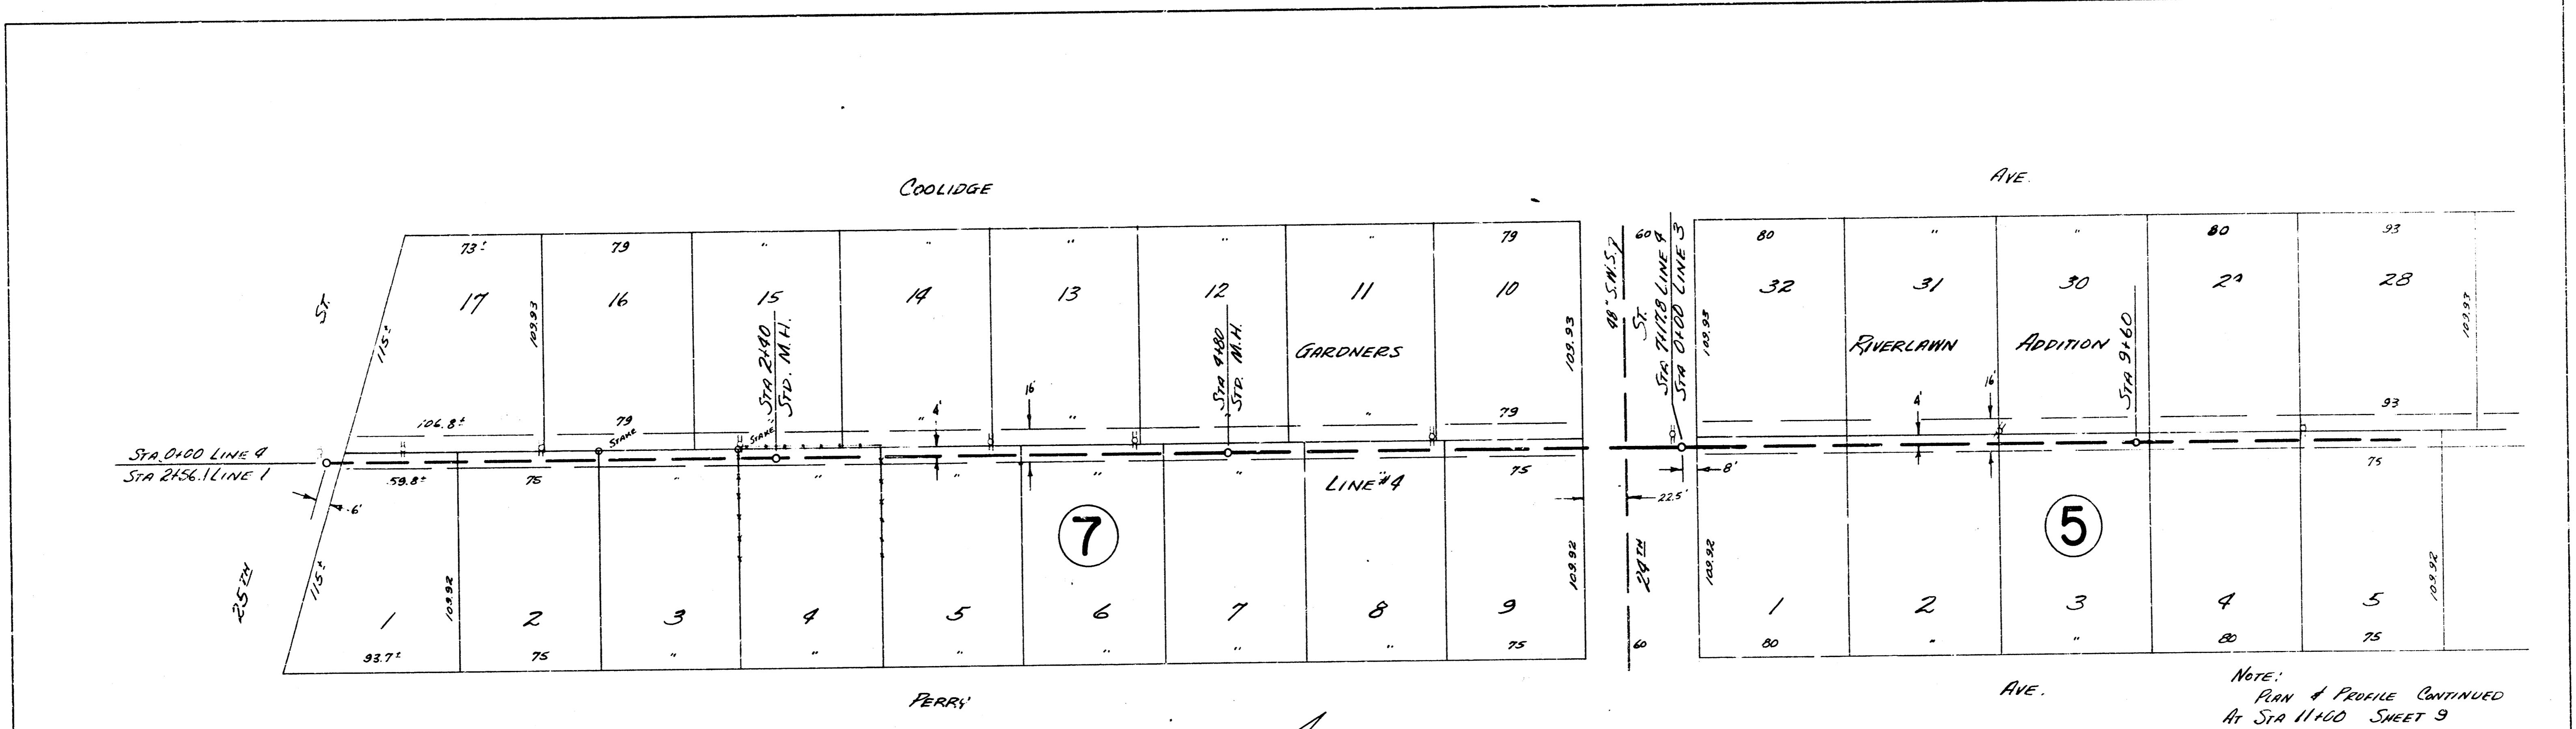


NOTE:
 PLAN & PROFILE CONTINUED
 AT STA 11400 SHEET 9


B.M. 125.29 "G" IN GLOBE E. CO. COOLIDGE SL. 25²⁴

PLAN SCALE 1"=40'
 PROFILE SCALE 1"=40' HORIZ. 1"=4' VERTICAL

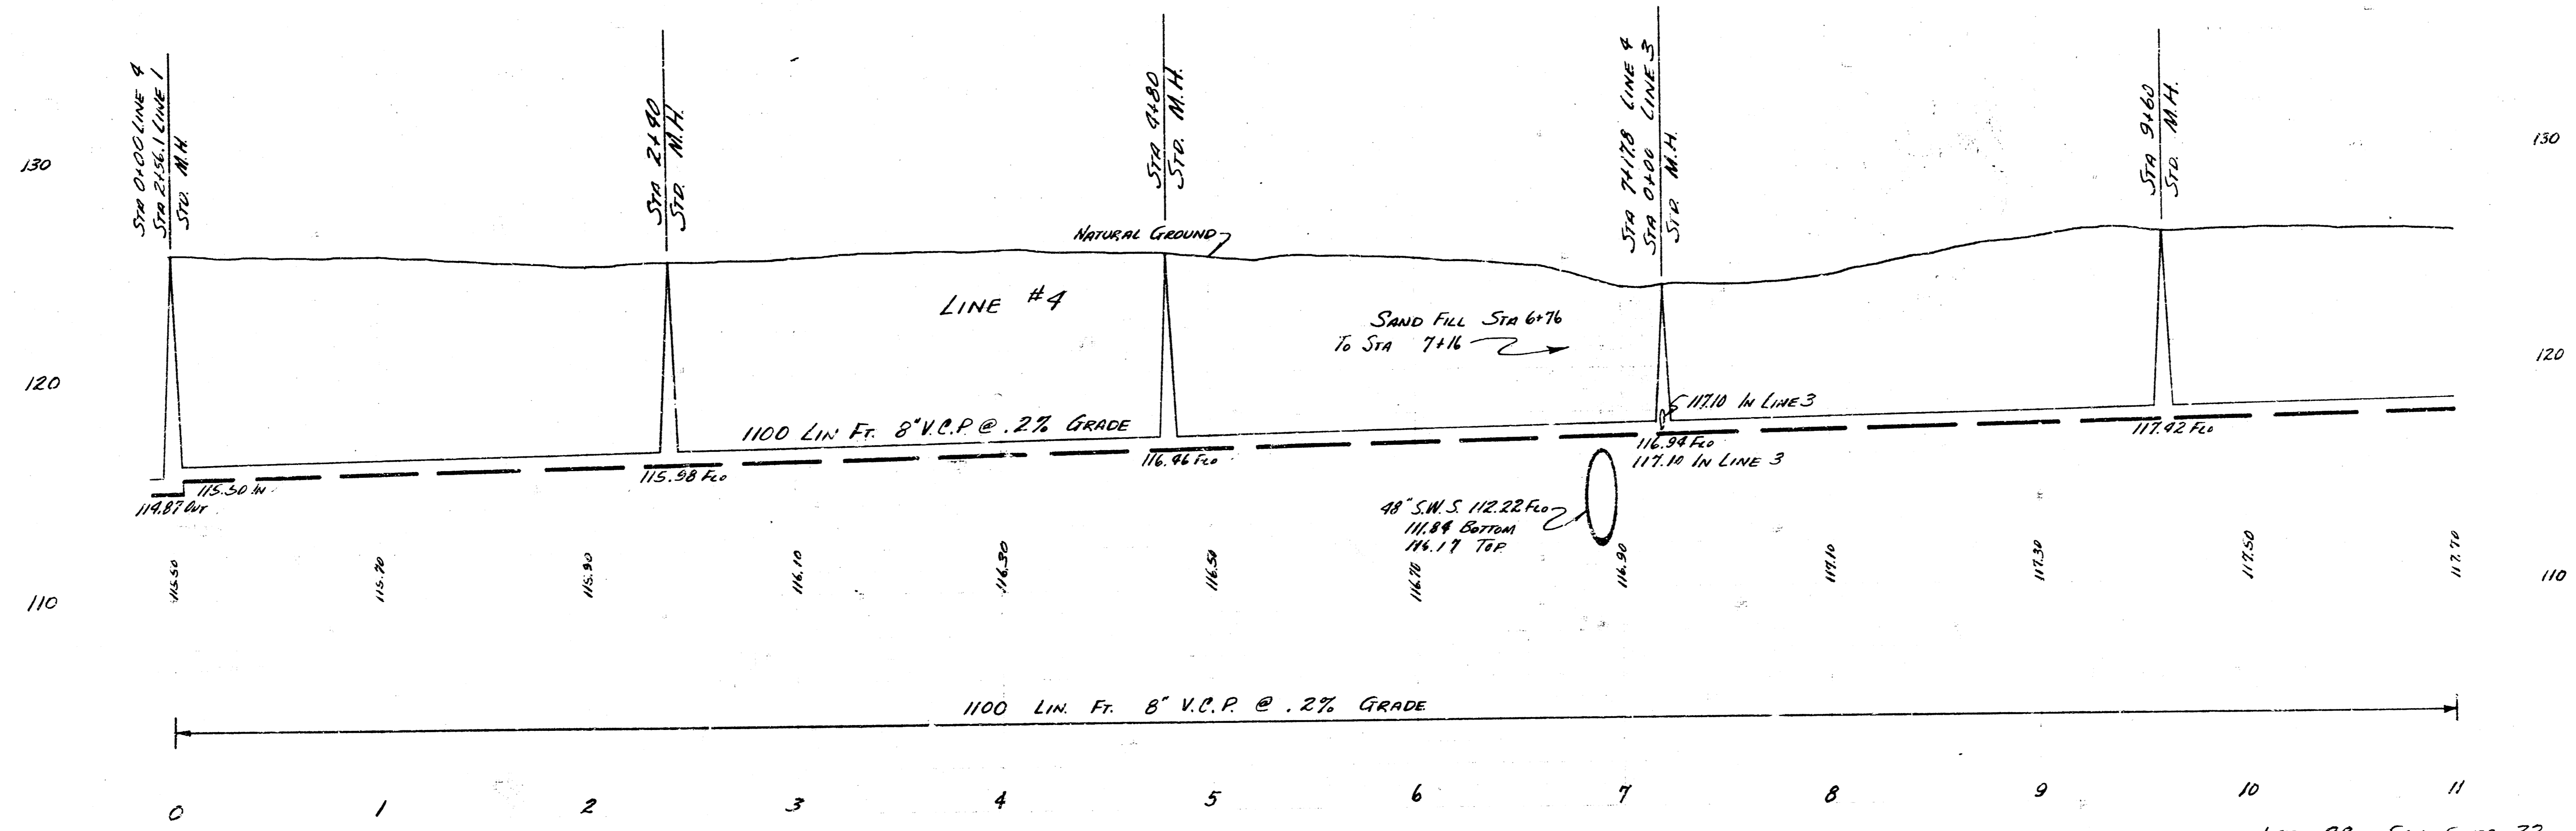



LAT. 28 SAN SHEET 22
 PROJECT No. C25-105 SHEET 8 OF 12

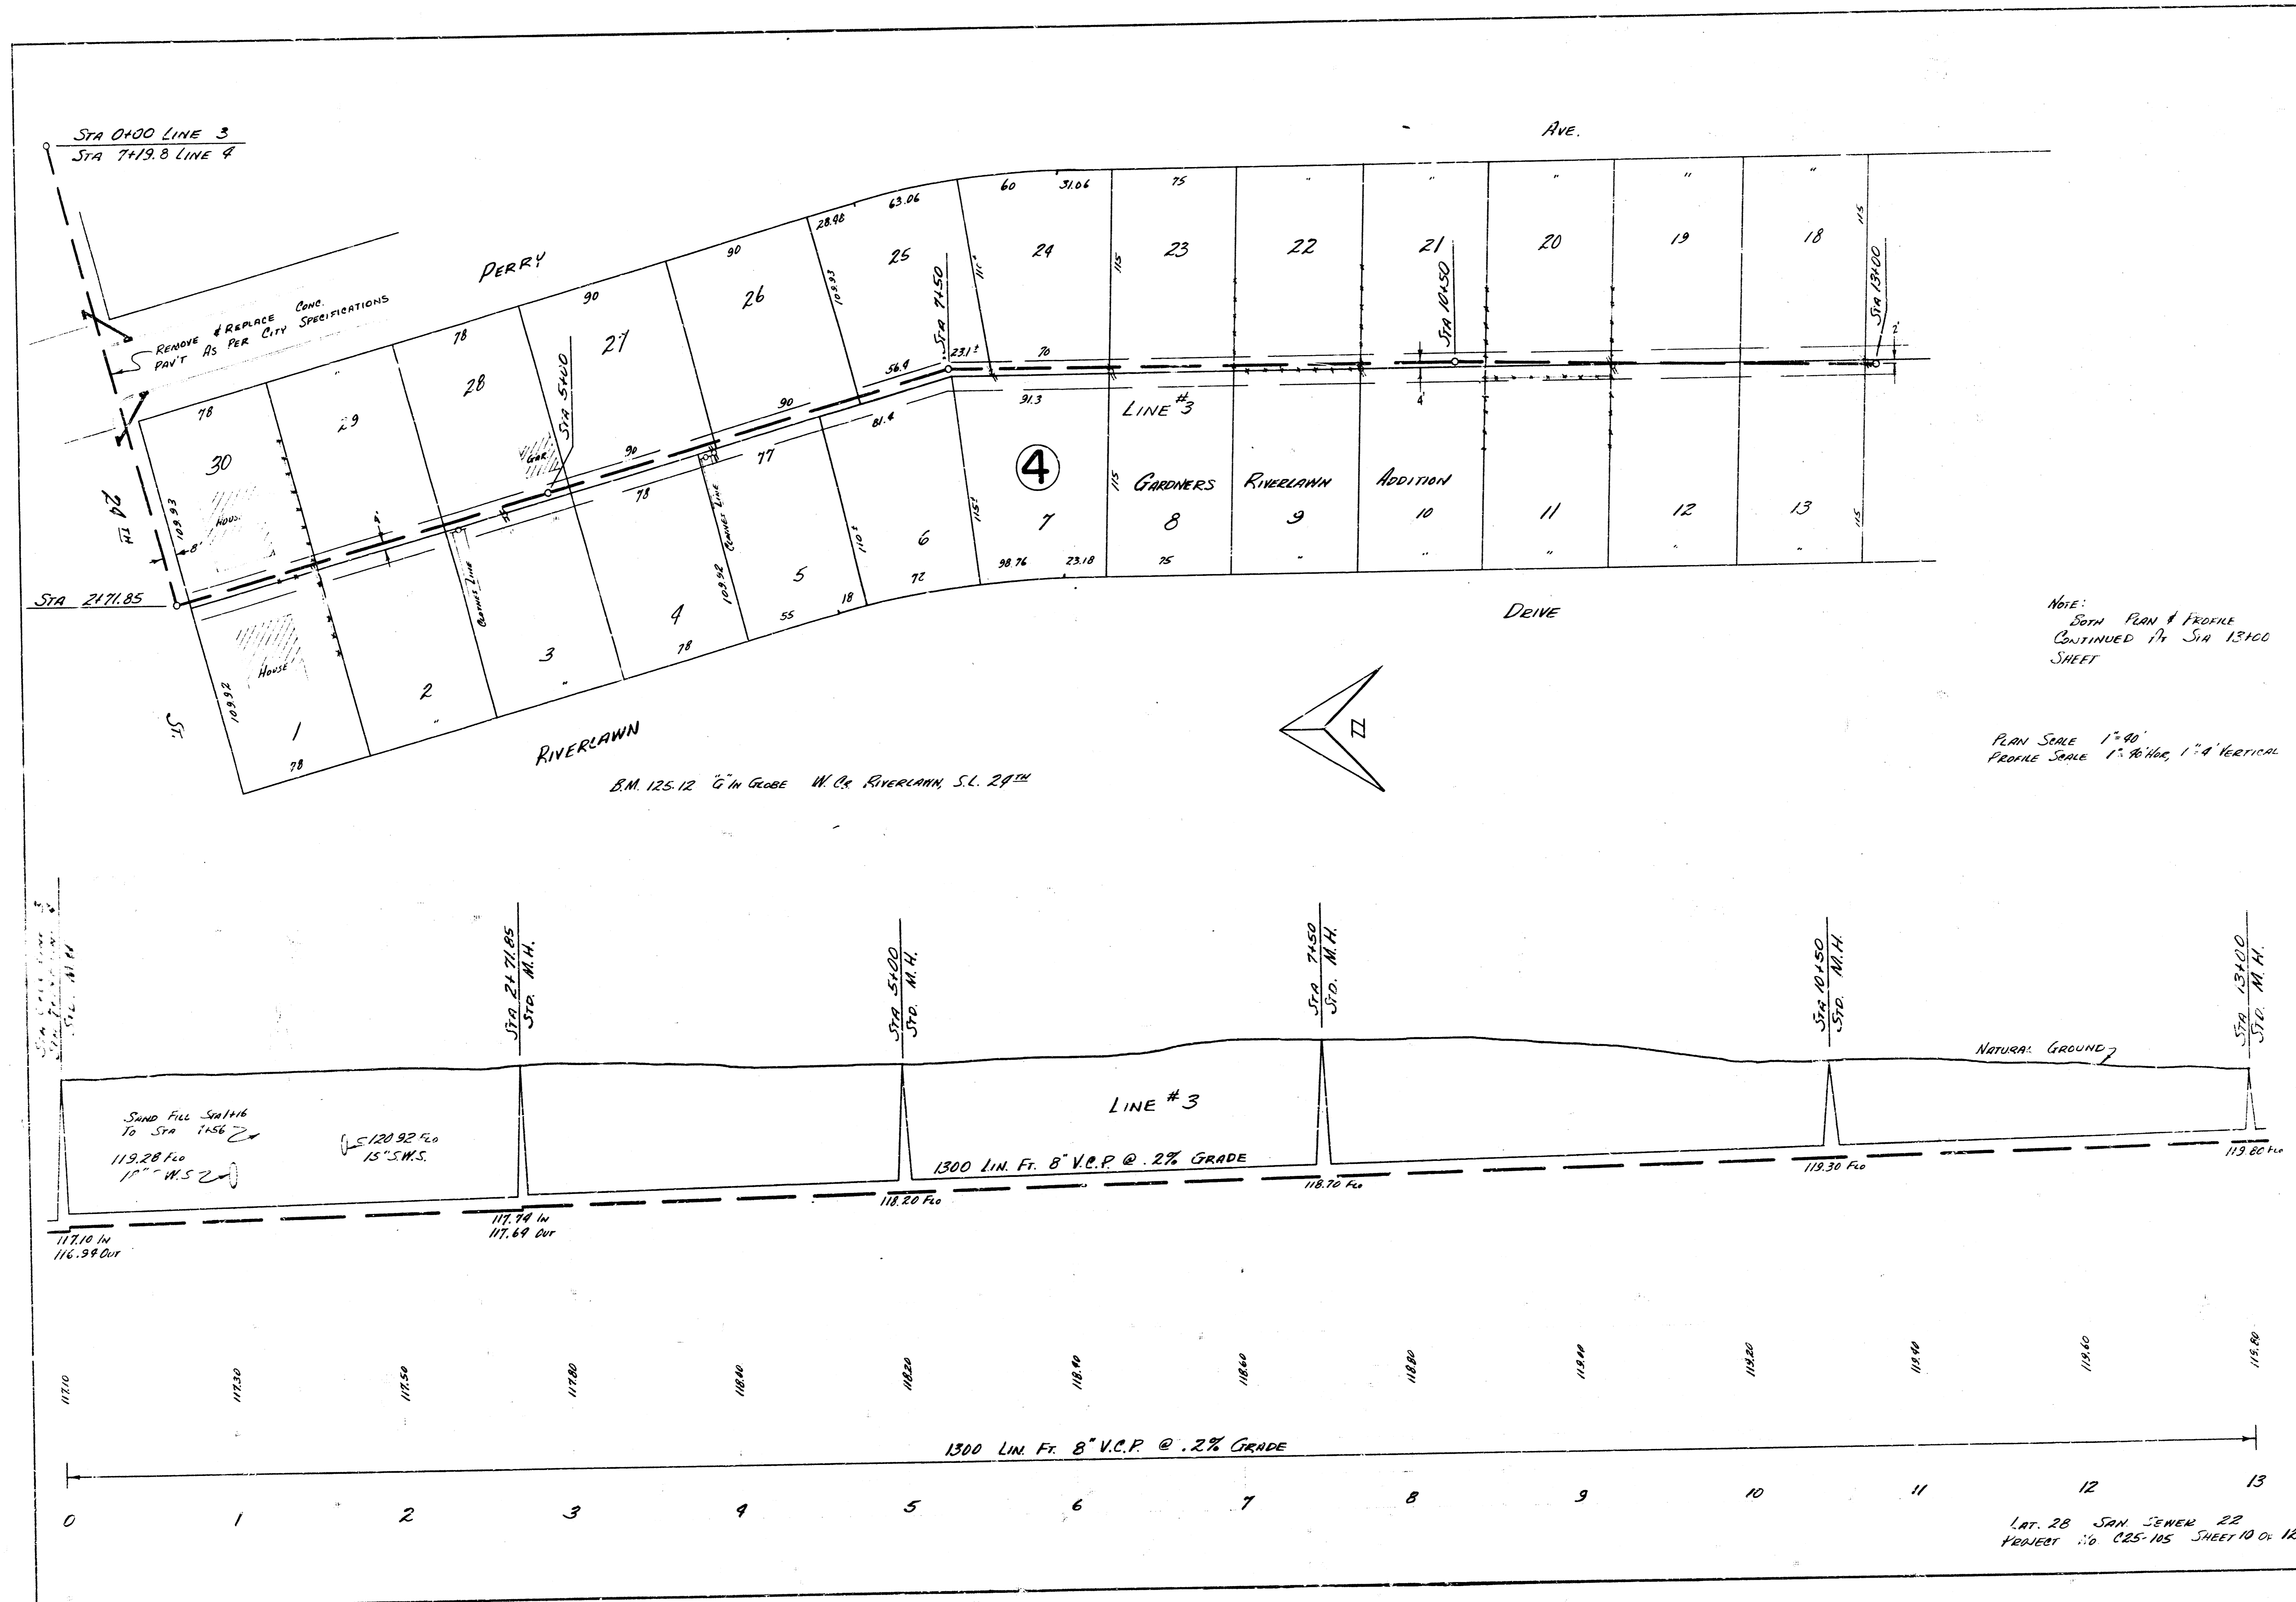

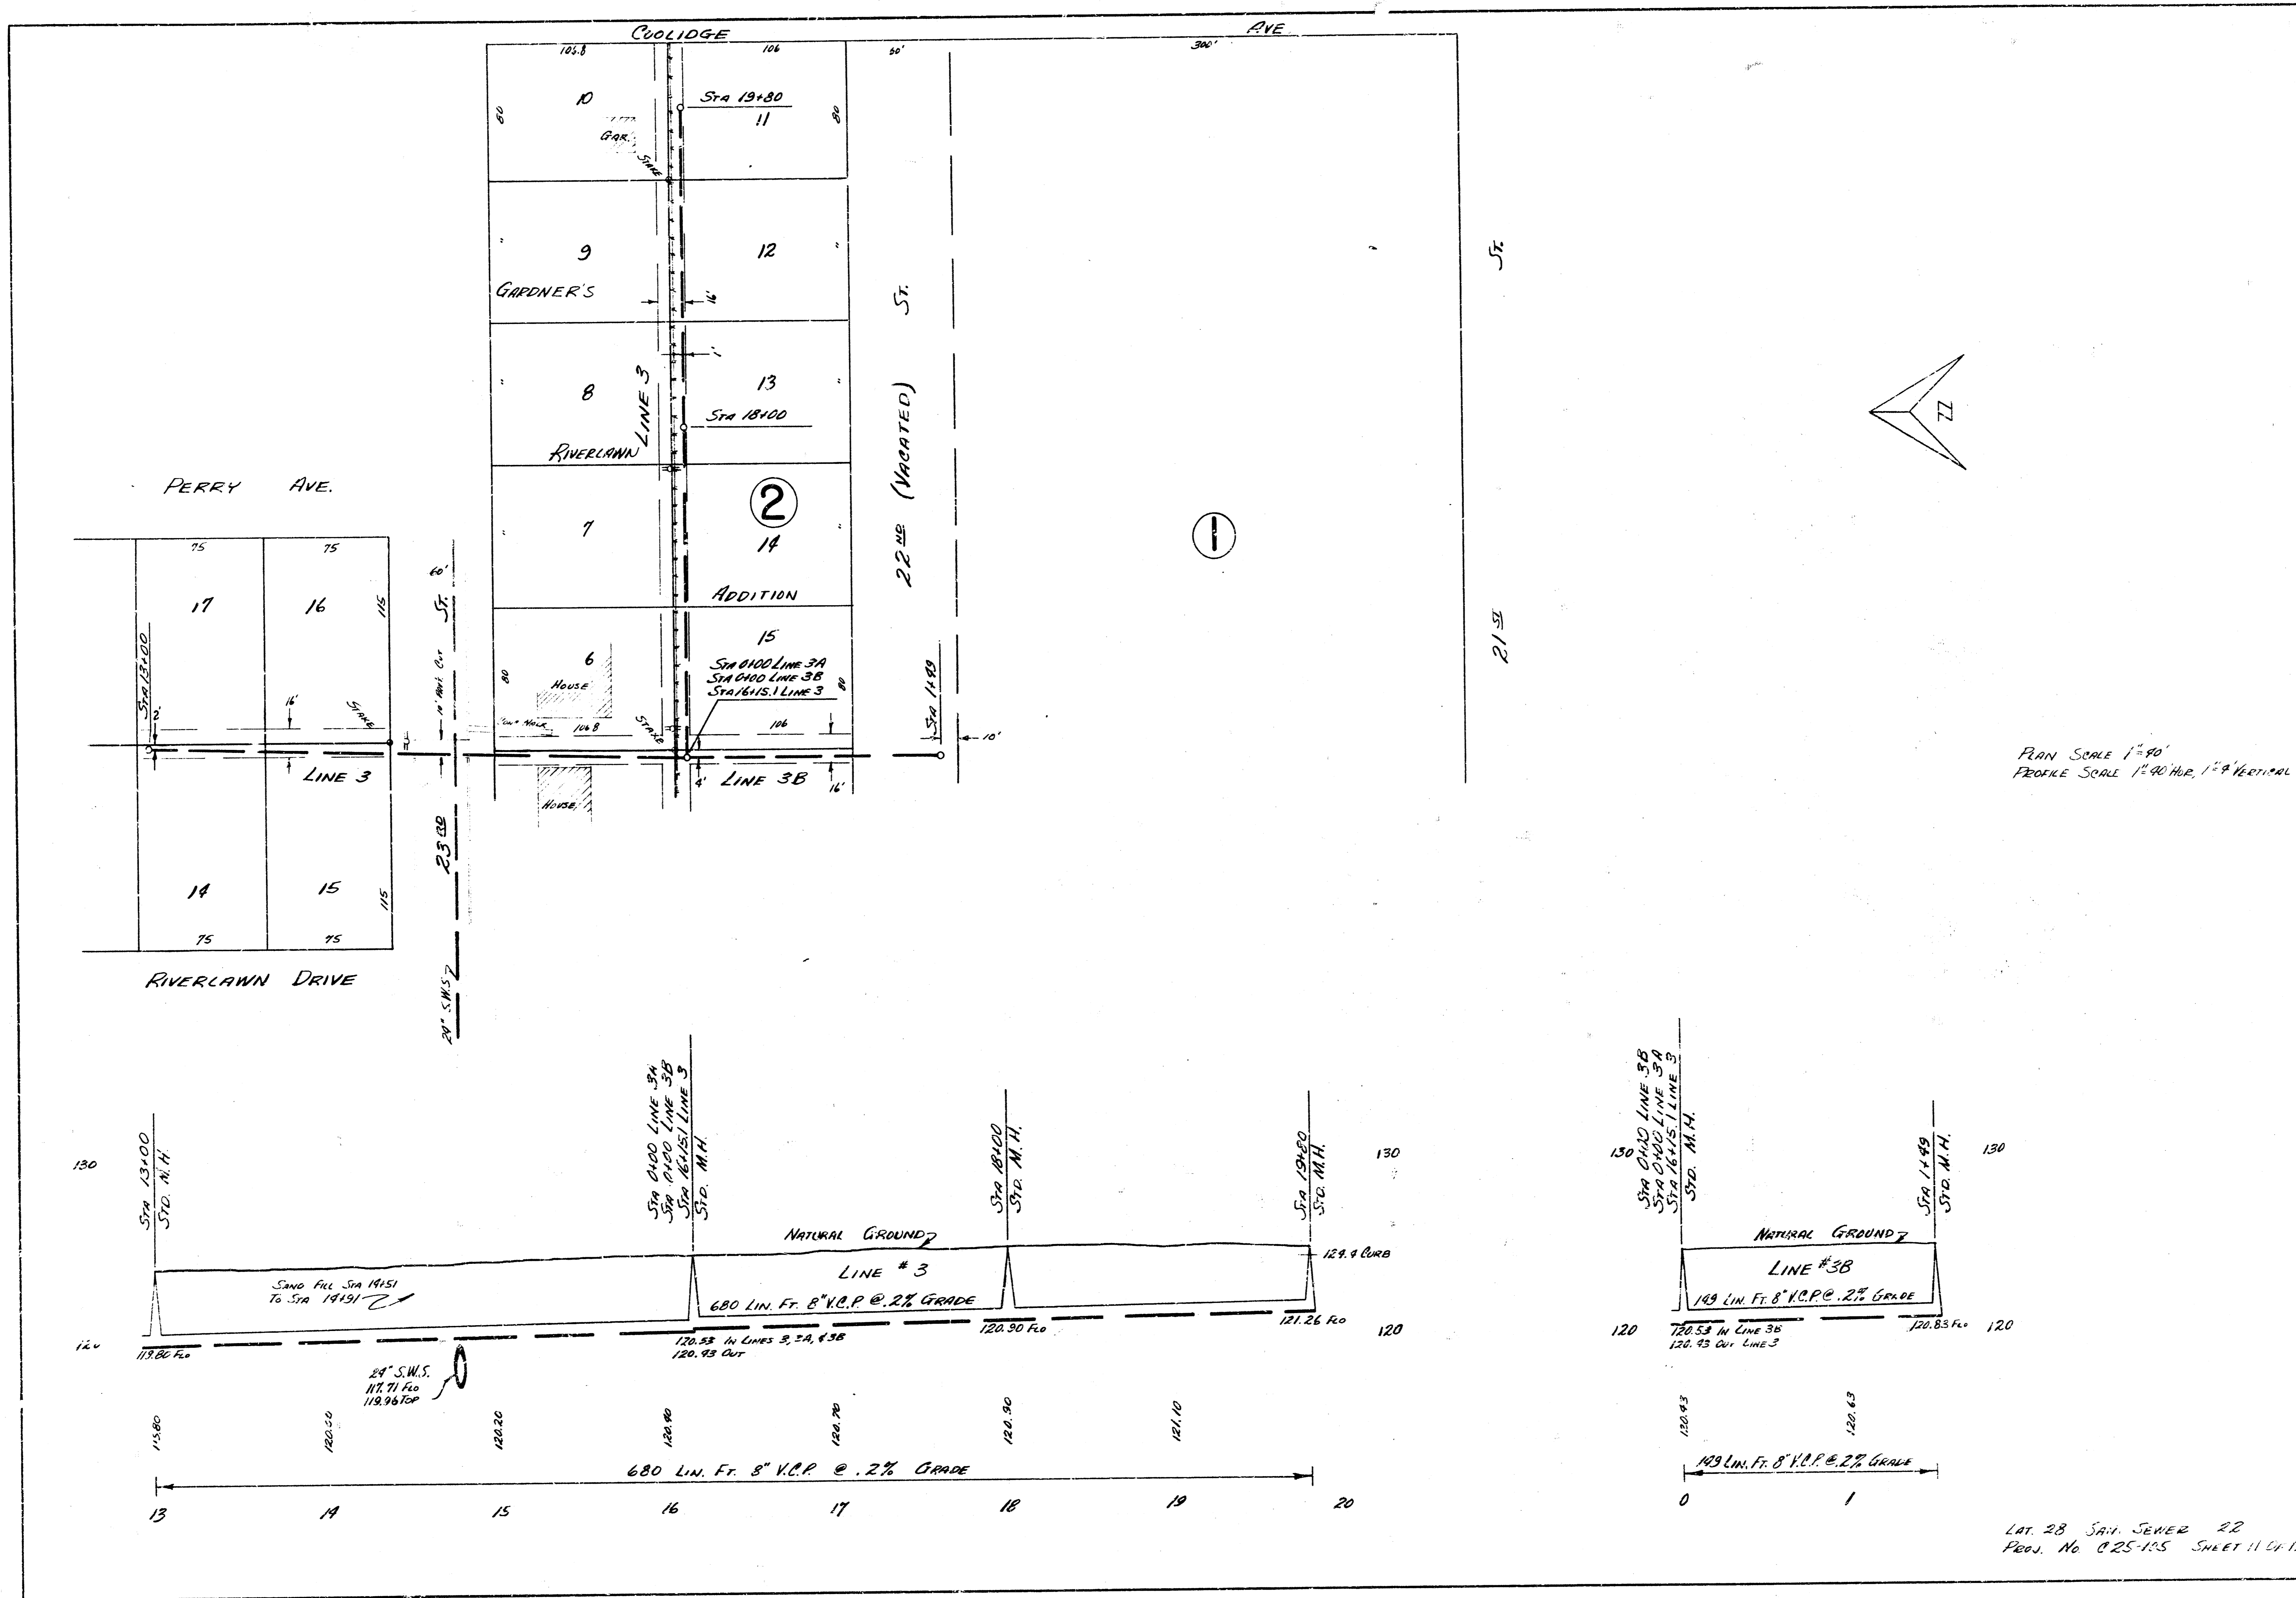


PLAN SCALE 1"=40'
 PROFILE SCALE 1"=40' HOR. 1"=4' VERTICAL

LAT. 28 SAN. SEWER 22
 PROJ. NO. 025-105 SHEET 11 OF 12

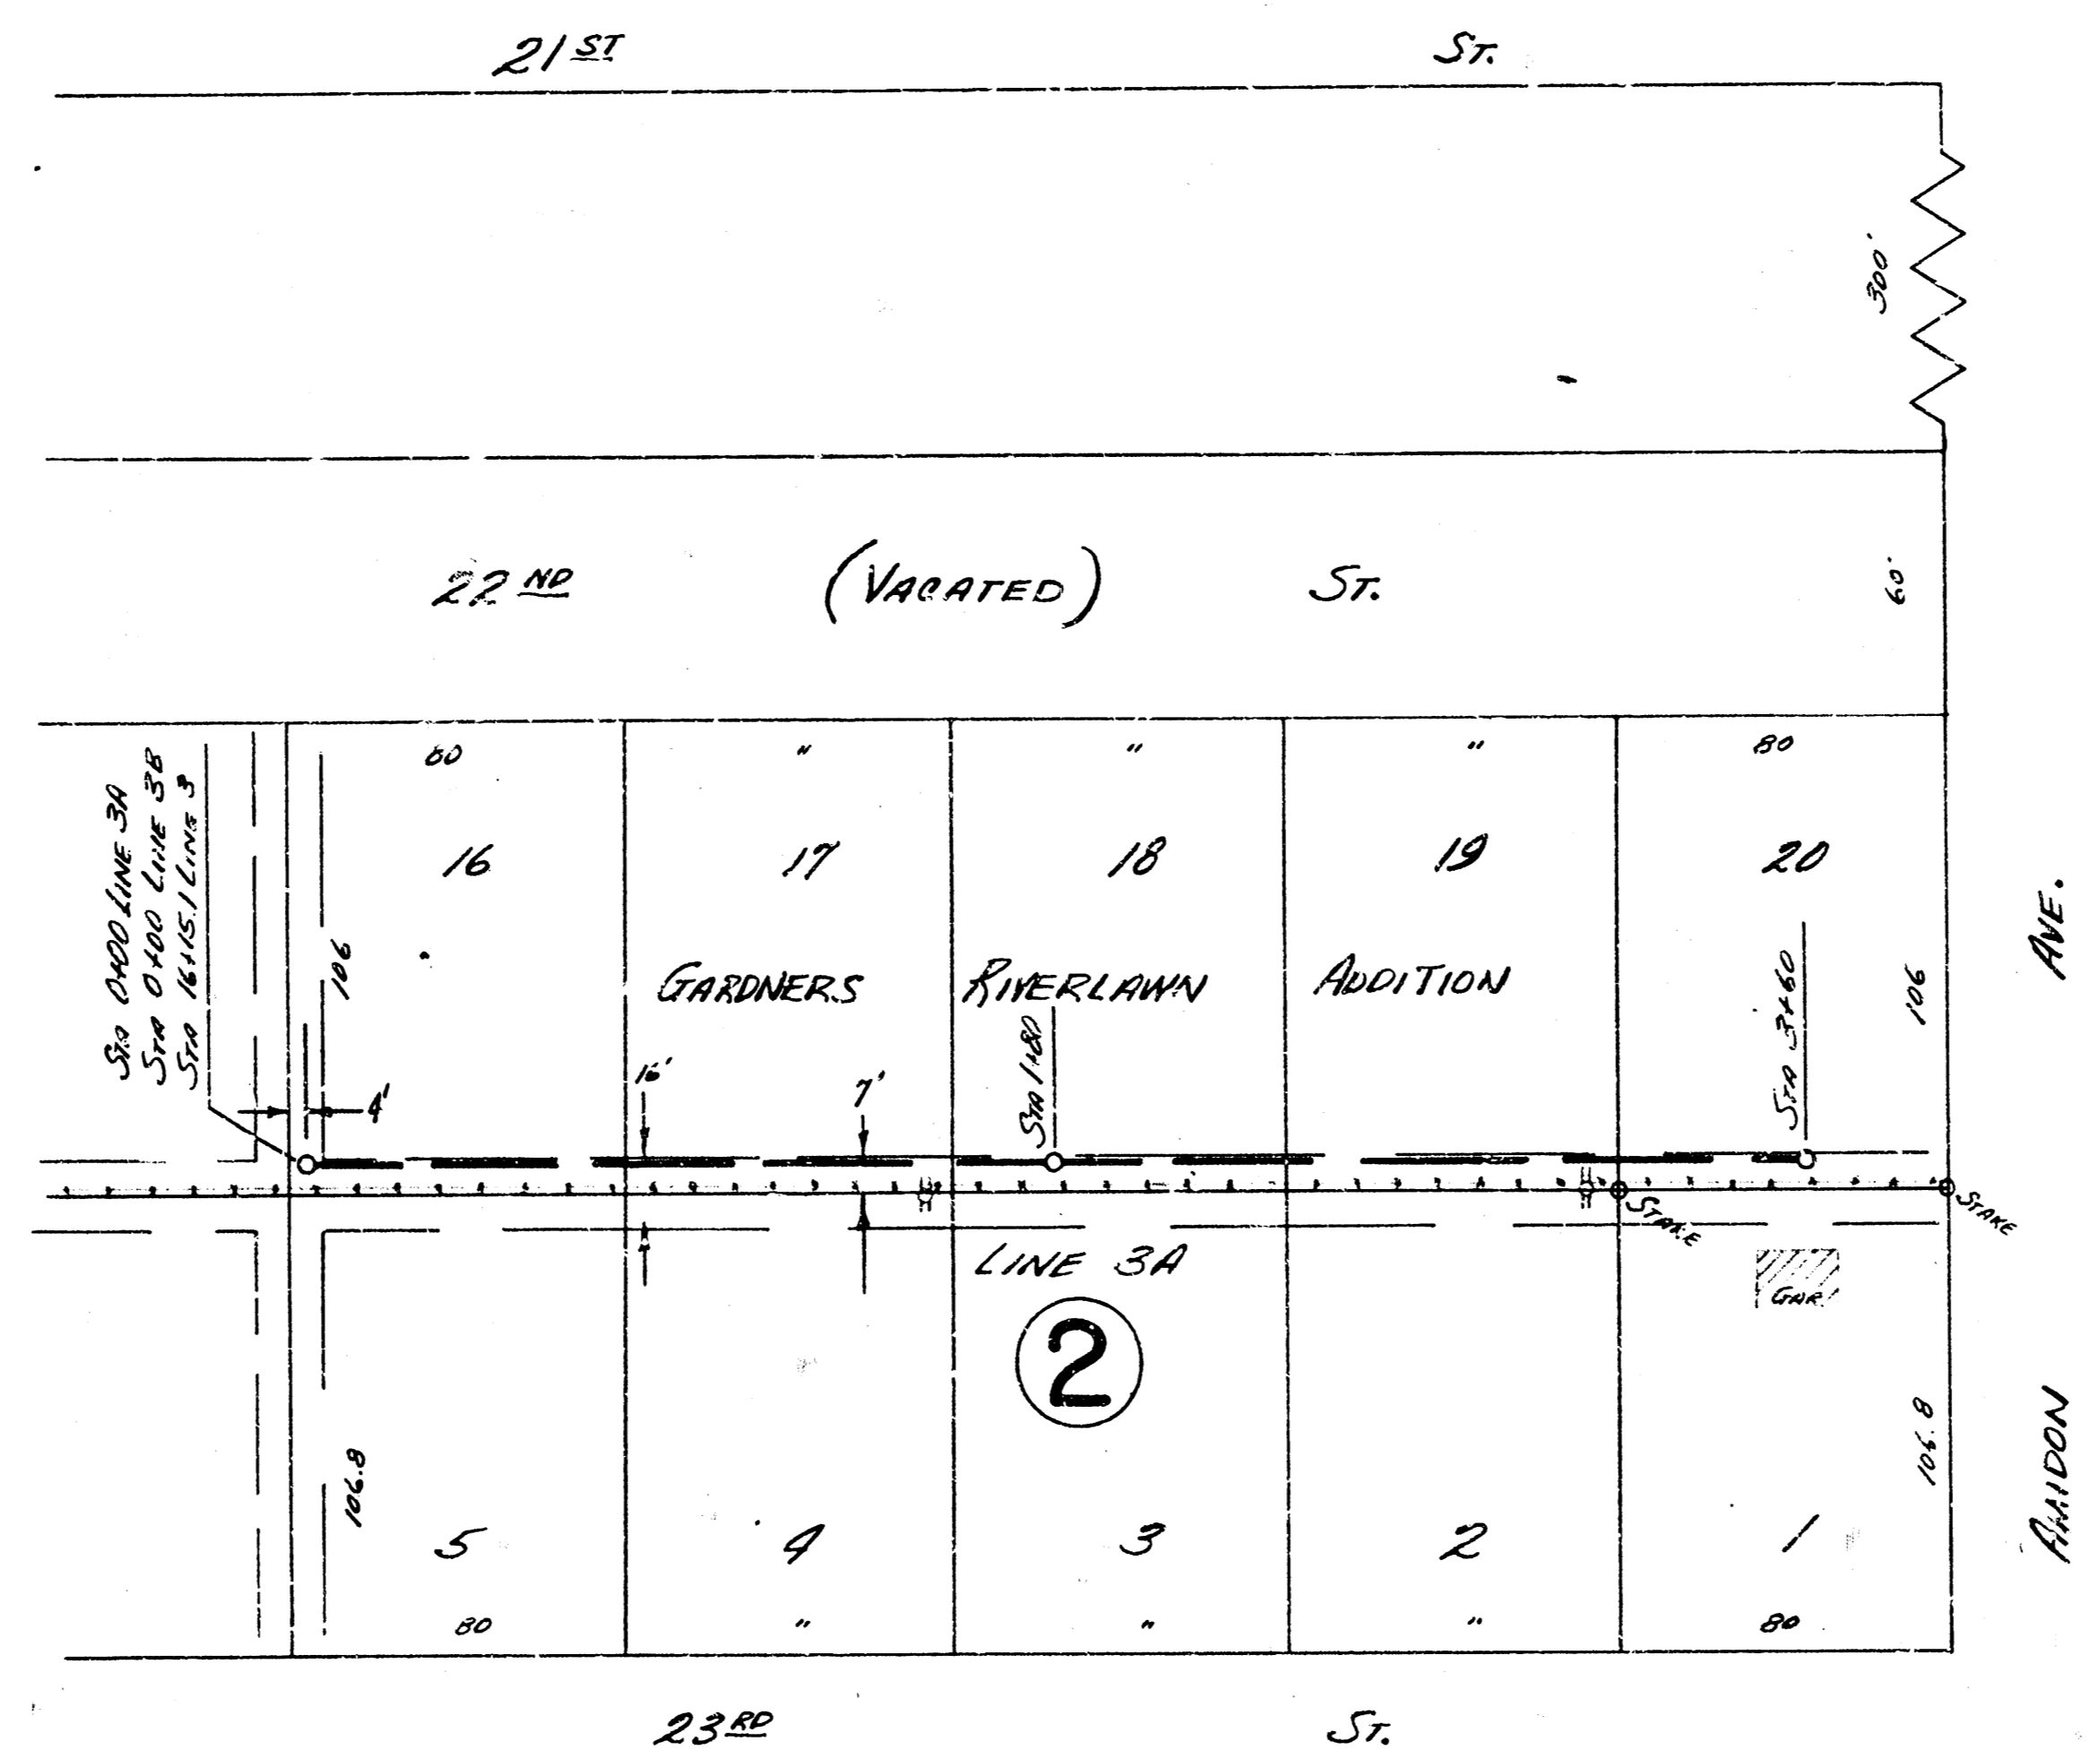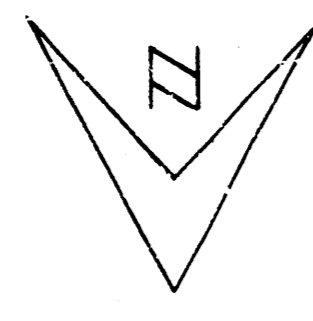

DM 12901 STANDARD S.E. ANIDON + 21ST

PLAN SCALE 1"=40'
PROFILE SCALE 1"=40' HORIZ. 1"=4' VERTIC.

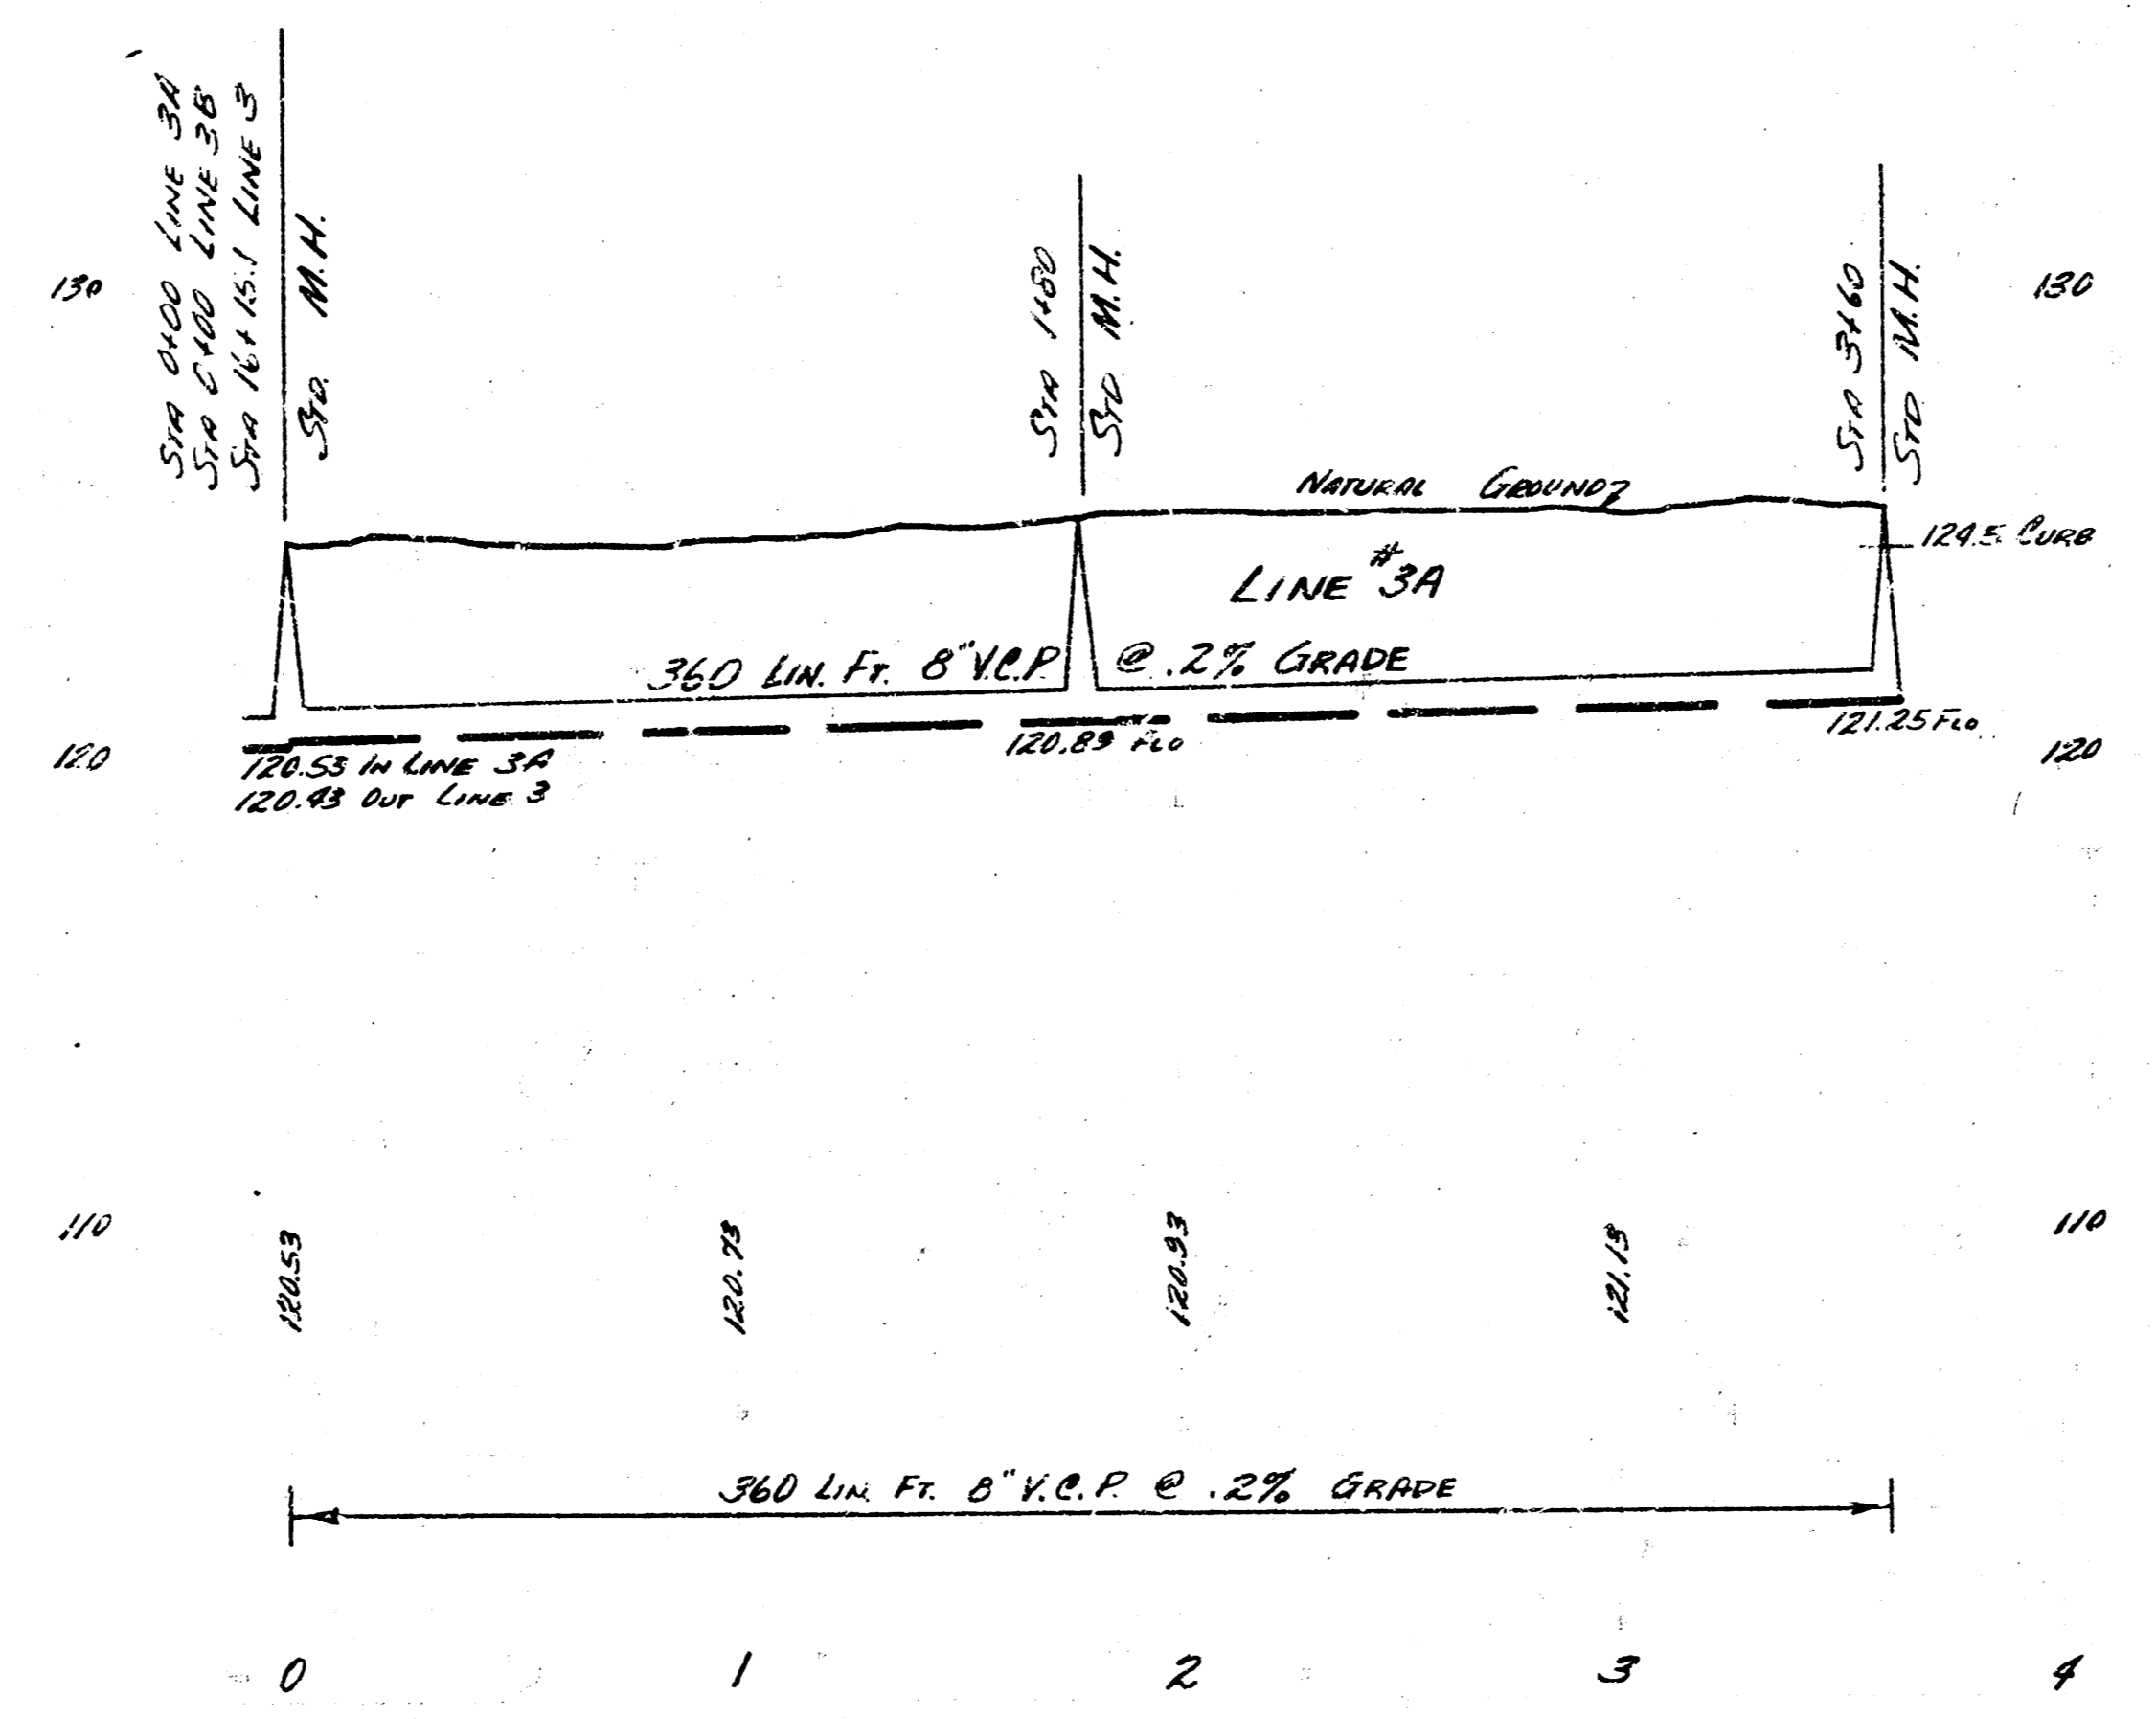

LAT. 28 SAN. SEWER 22
PROJ. No. 025-165 SHEET 12 OF 12