




LOCATION MAP  
 LAT. 30 SAN. SEWER 22  
 CITY OF WICHITA  
 B.E. SMITH CITY ENGINEER PROJ. NO. C26-4

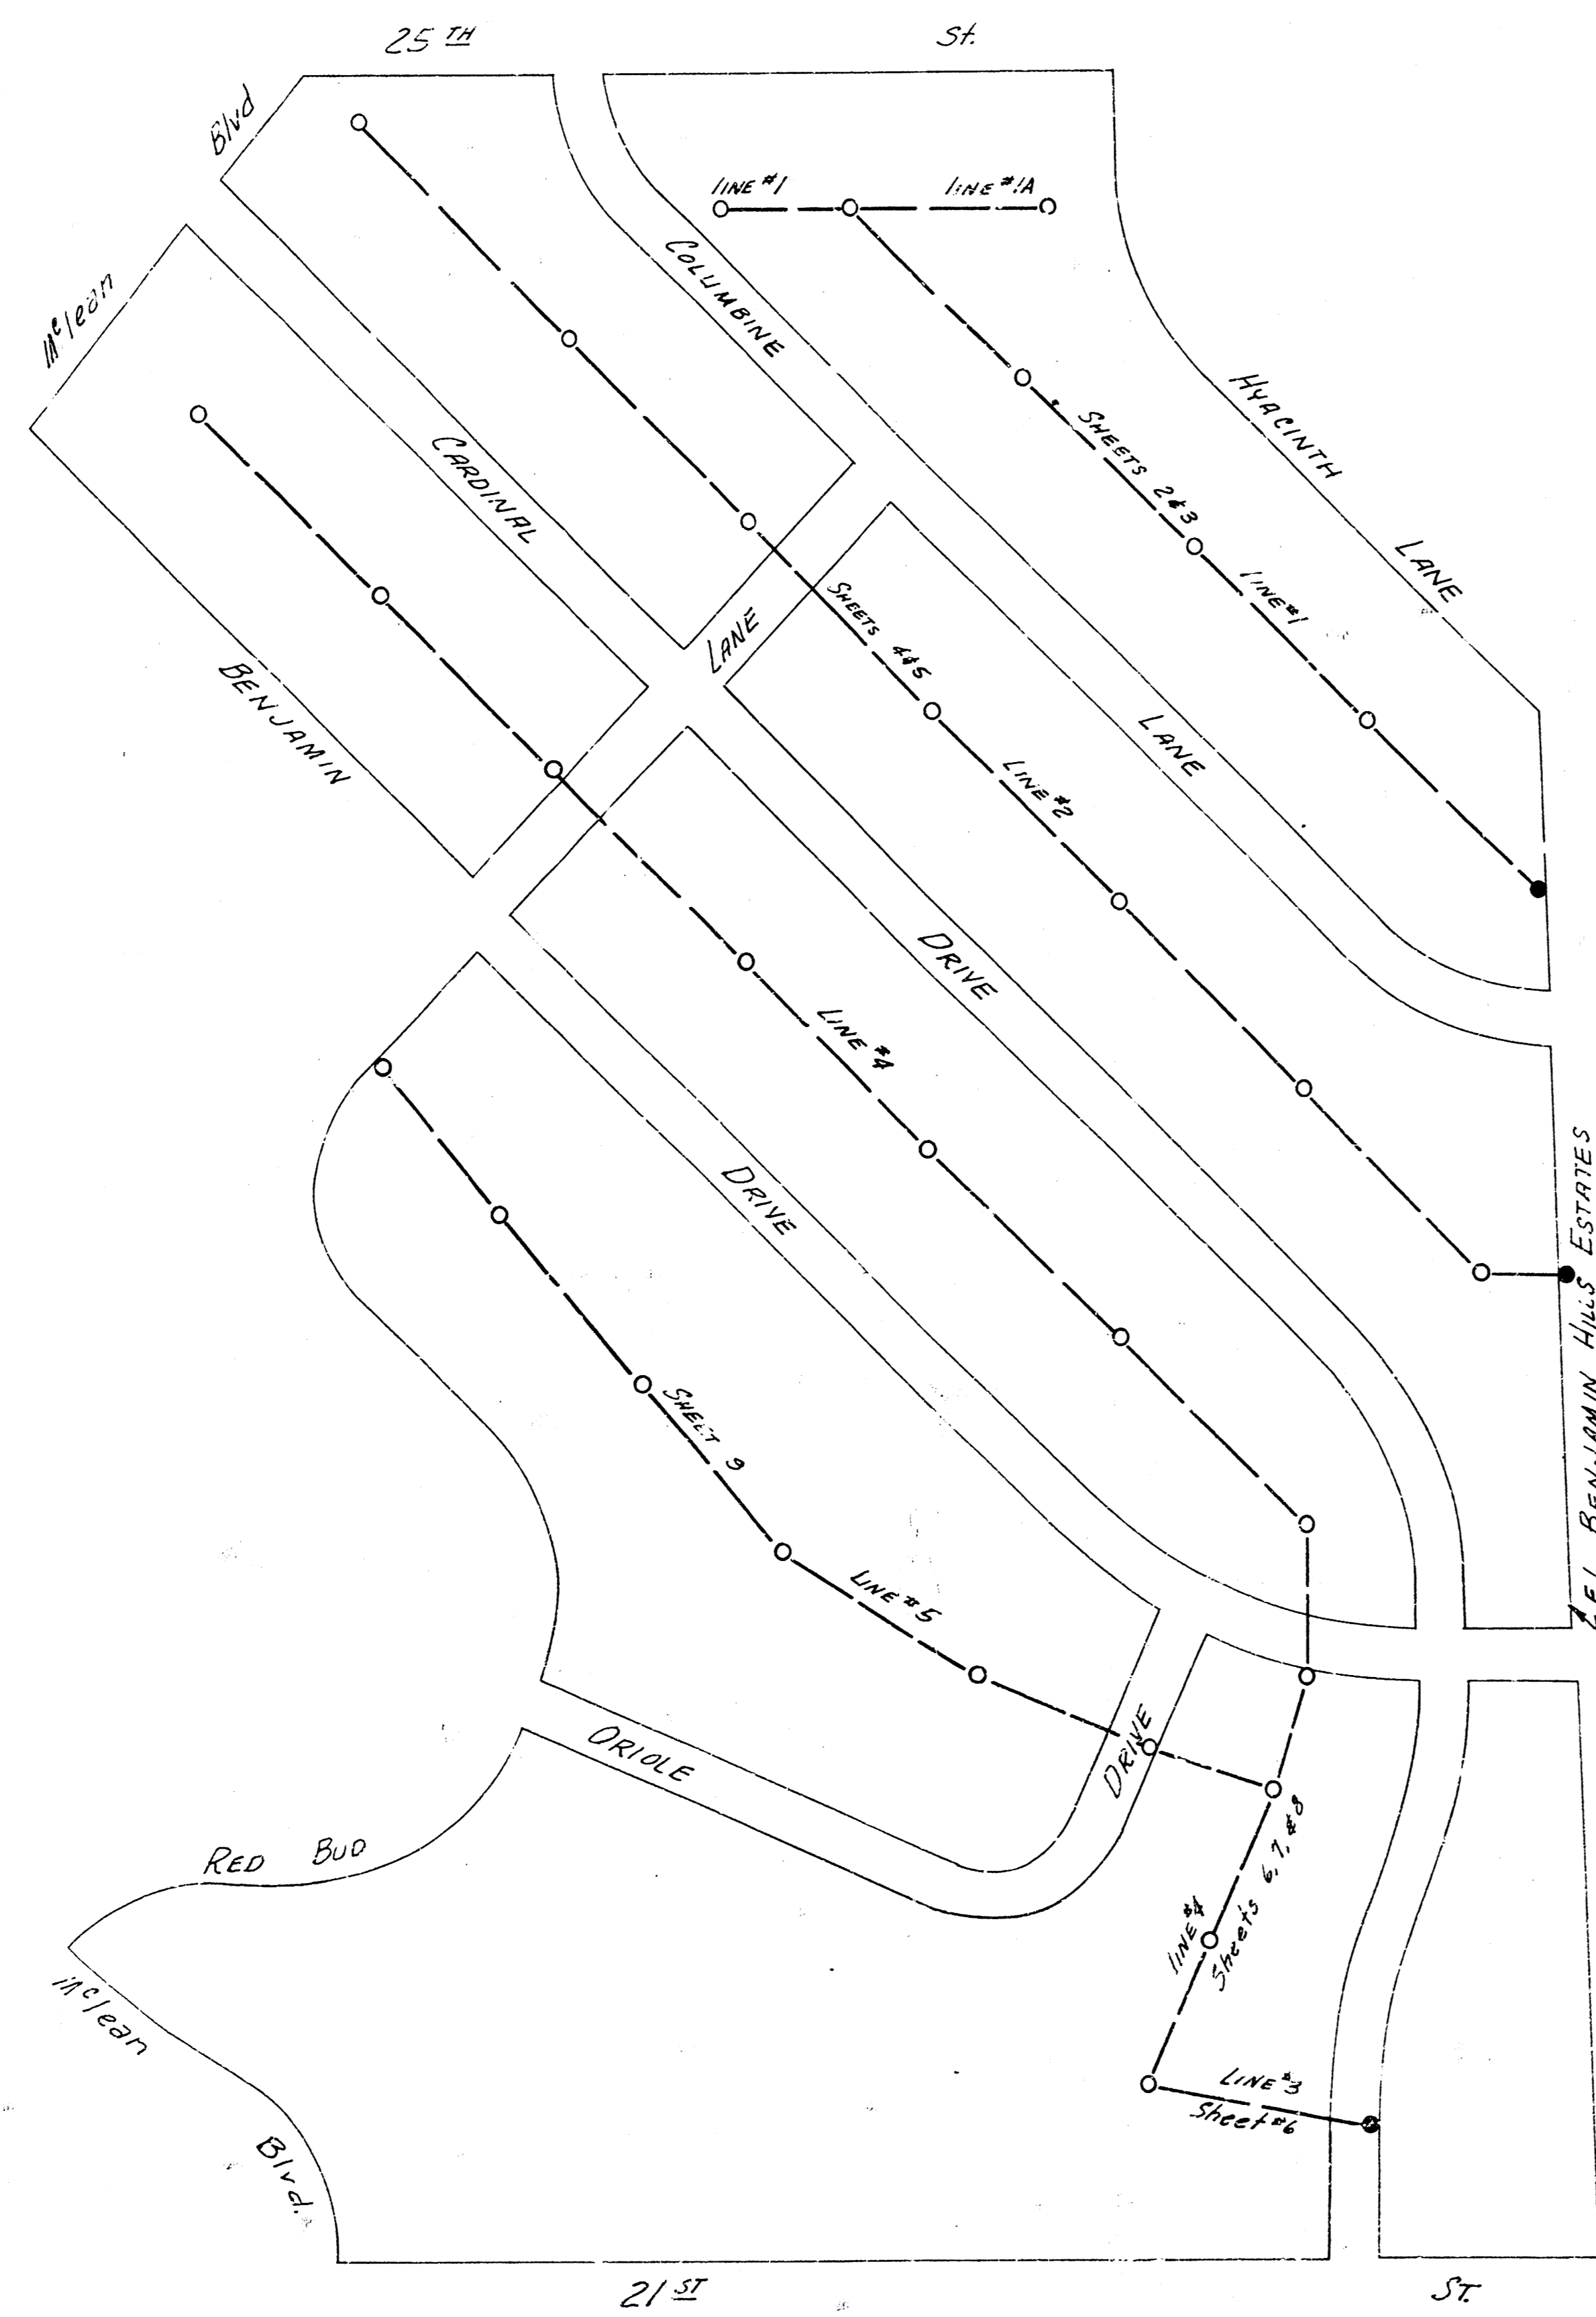


Survey by C.H. Mills  
 Drawn by T. D. Dwyer  
 Checked by J. L. Smith  
 Date - July 1926



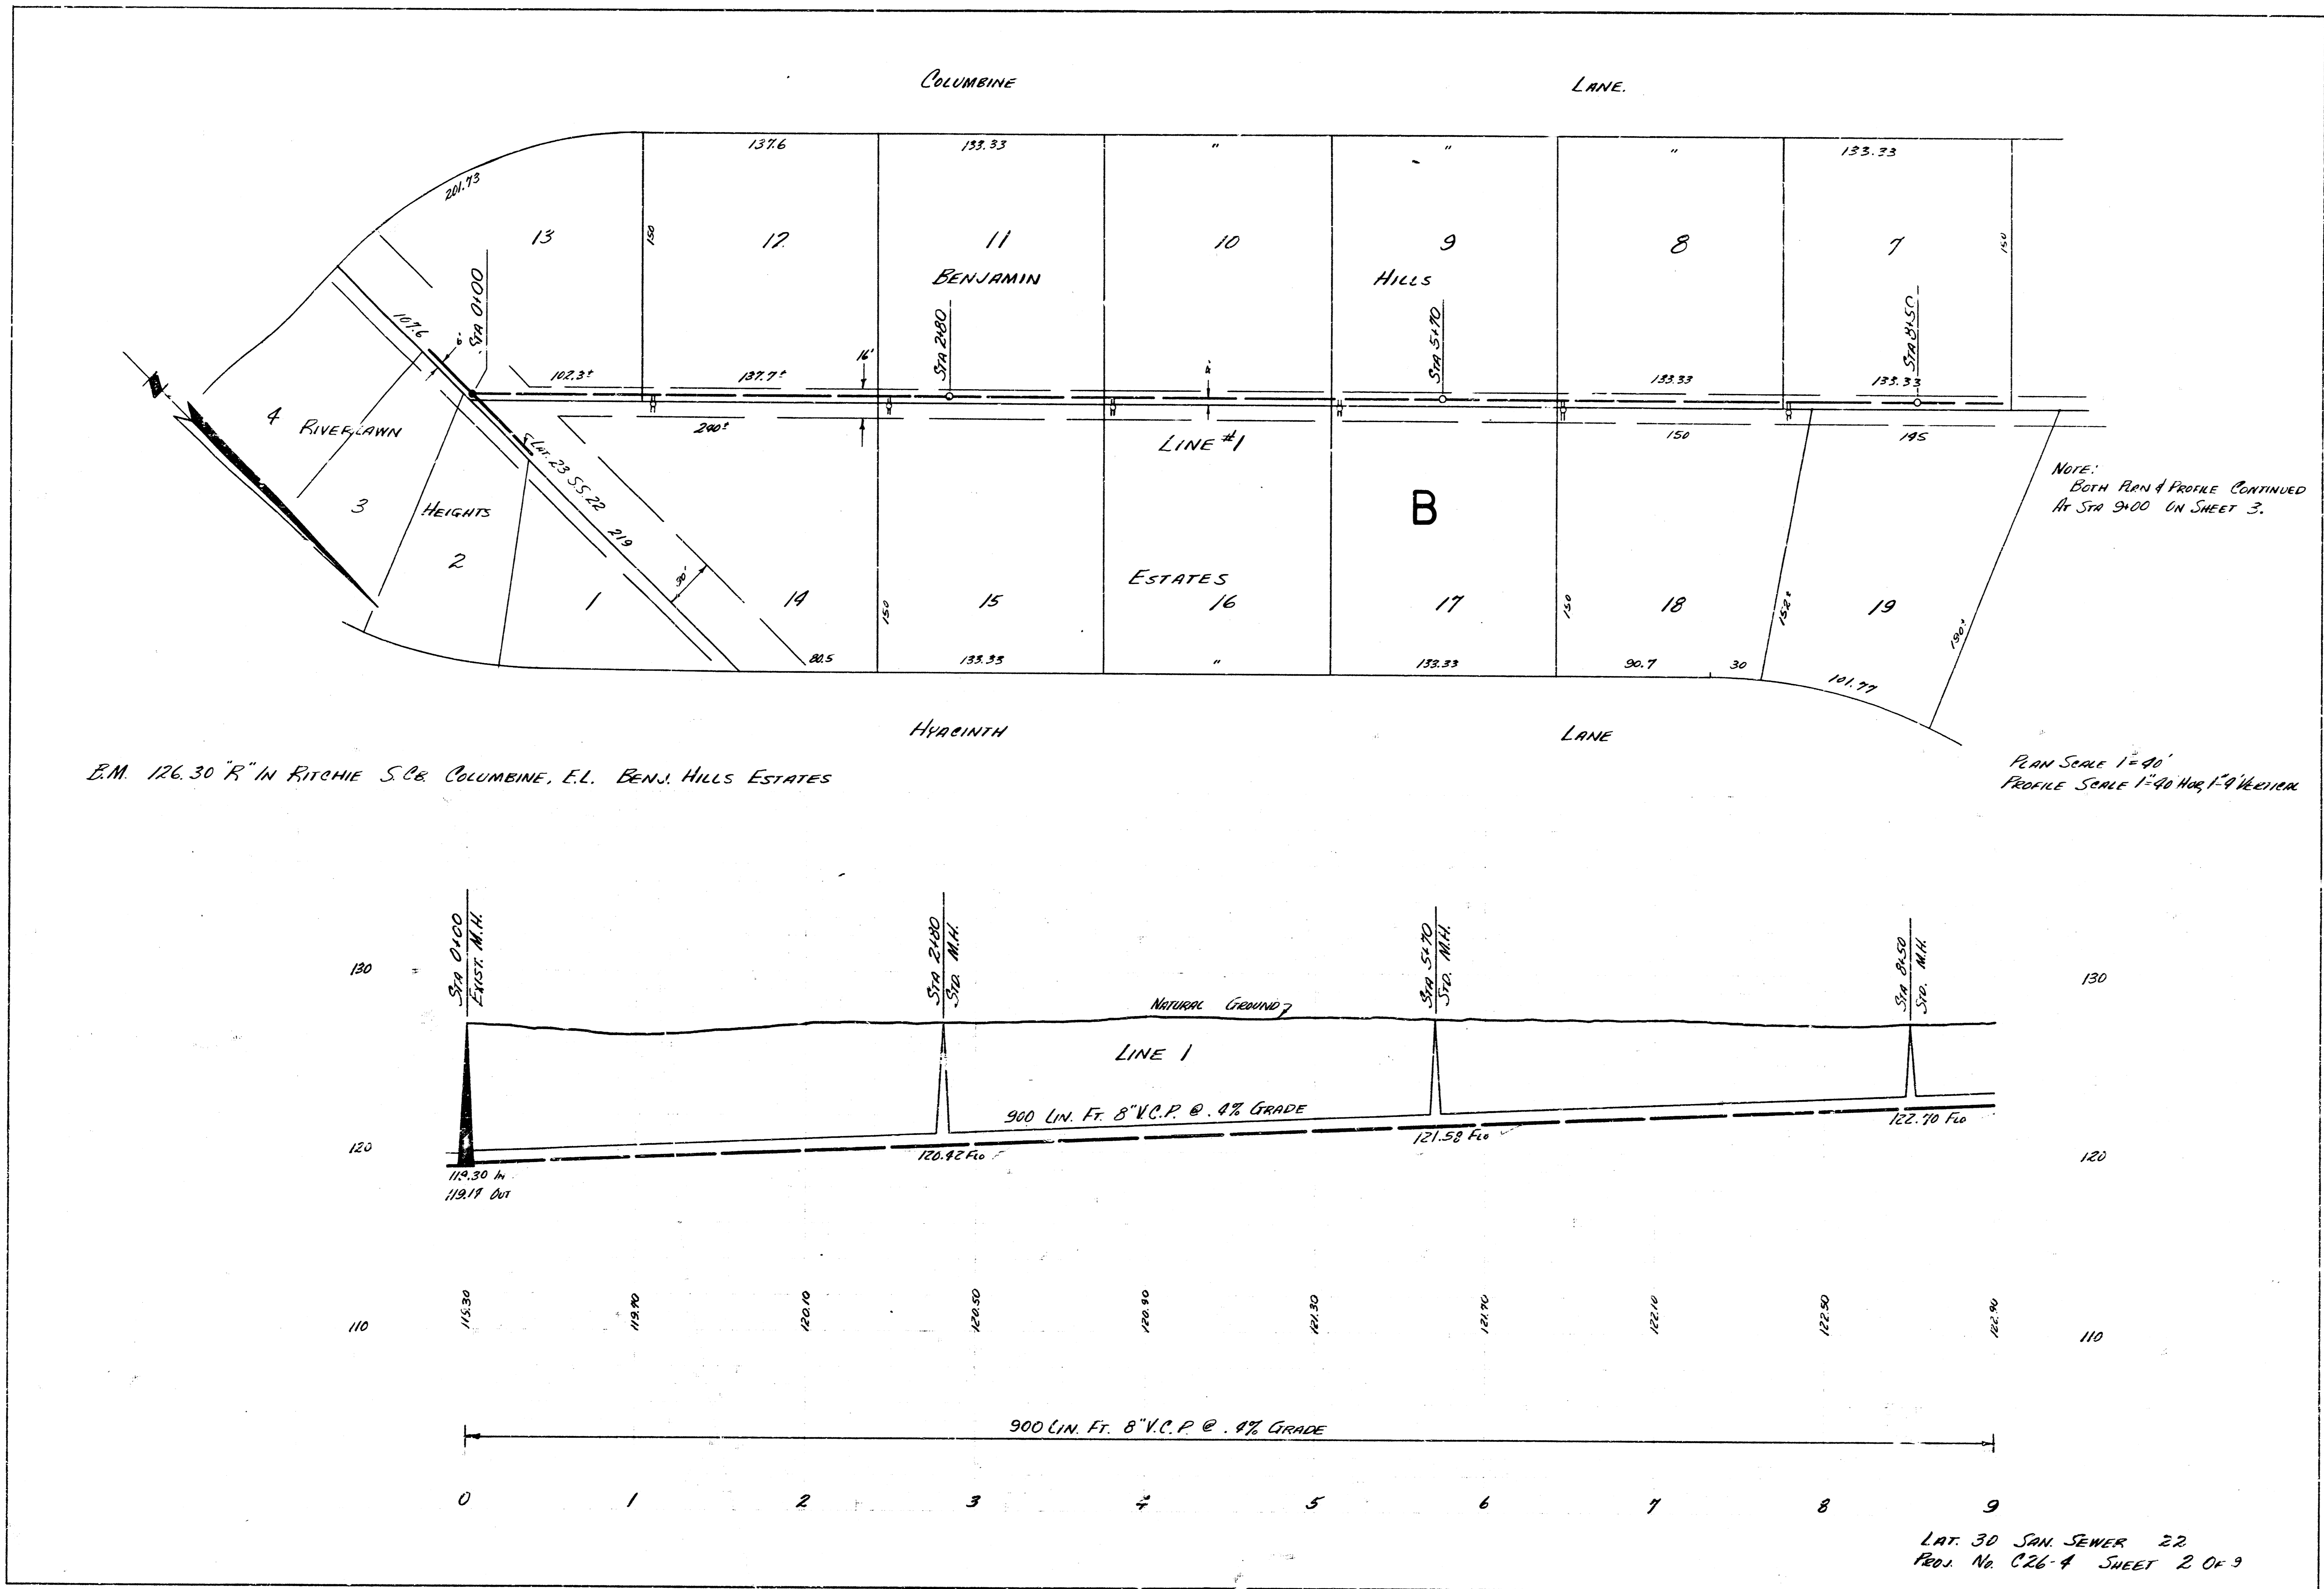


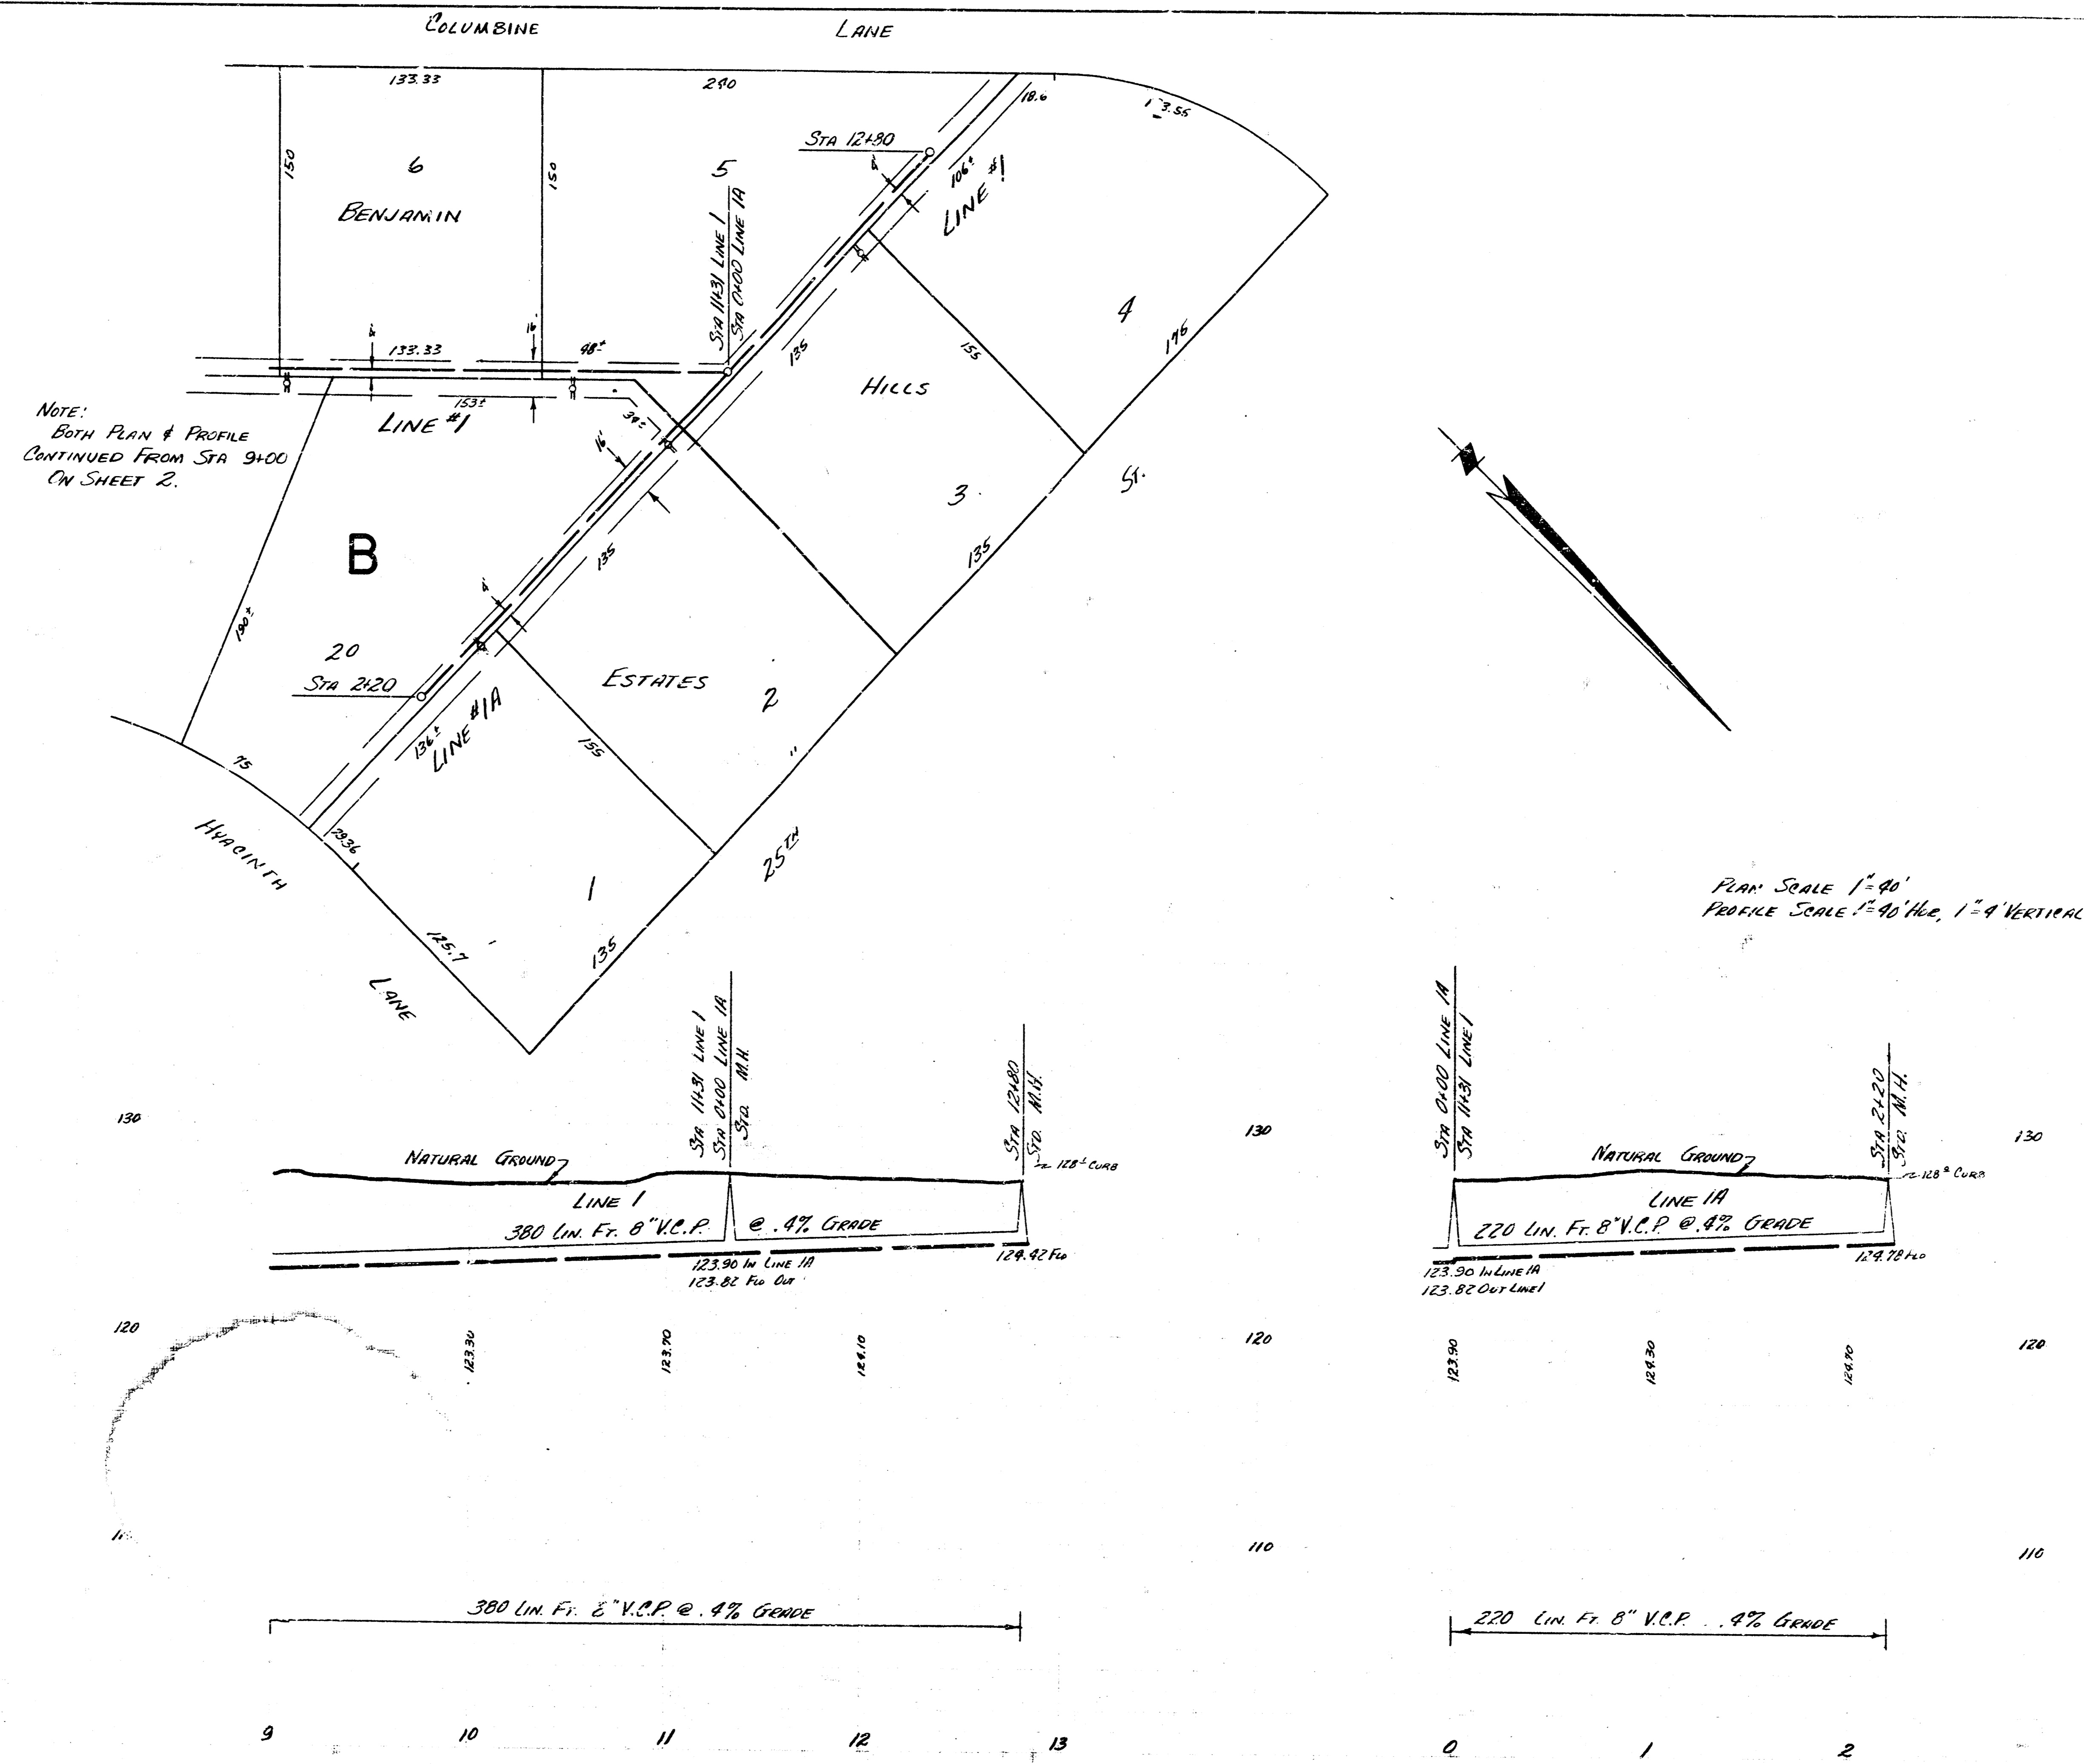

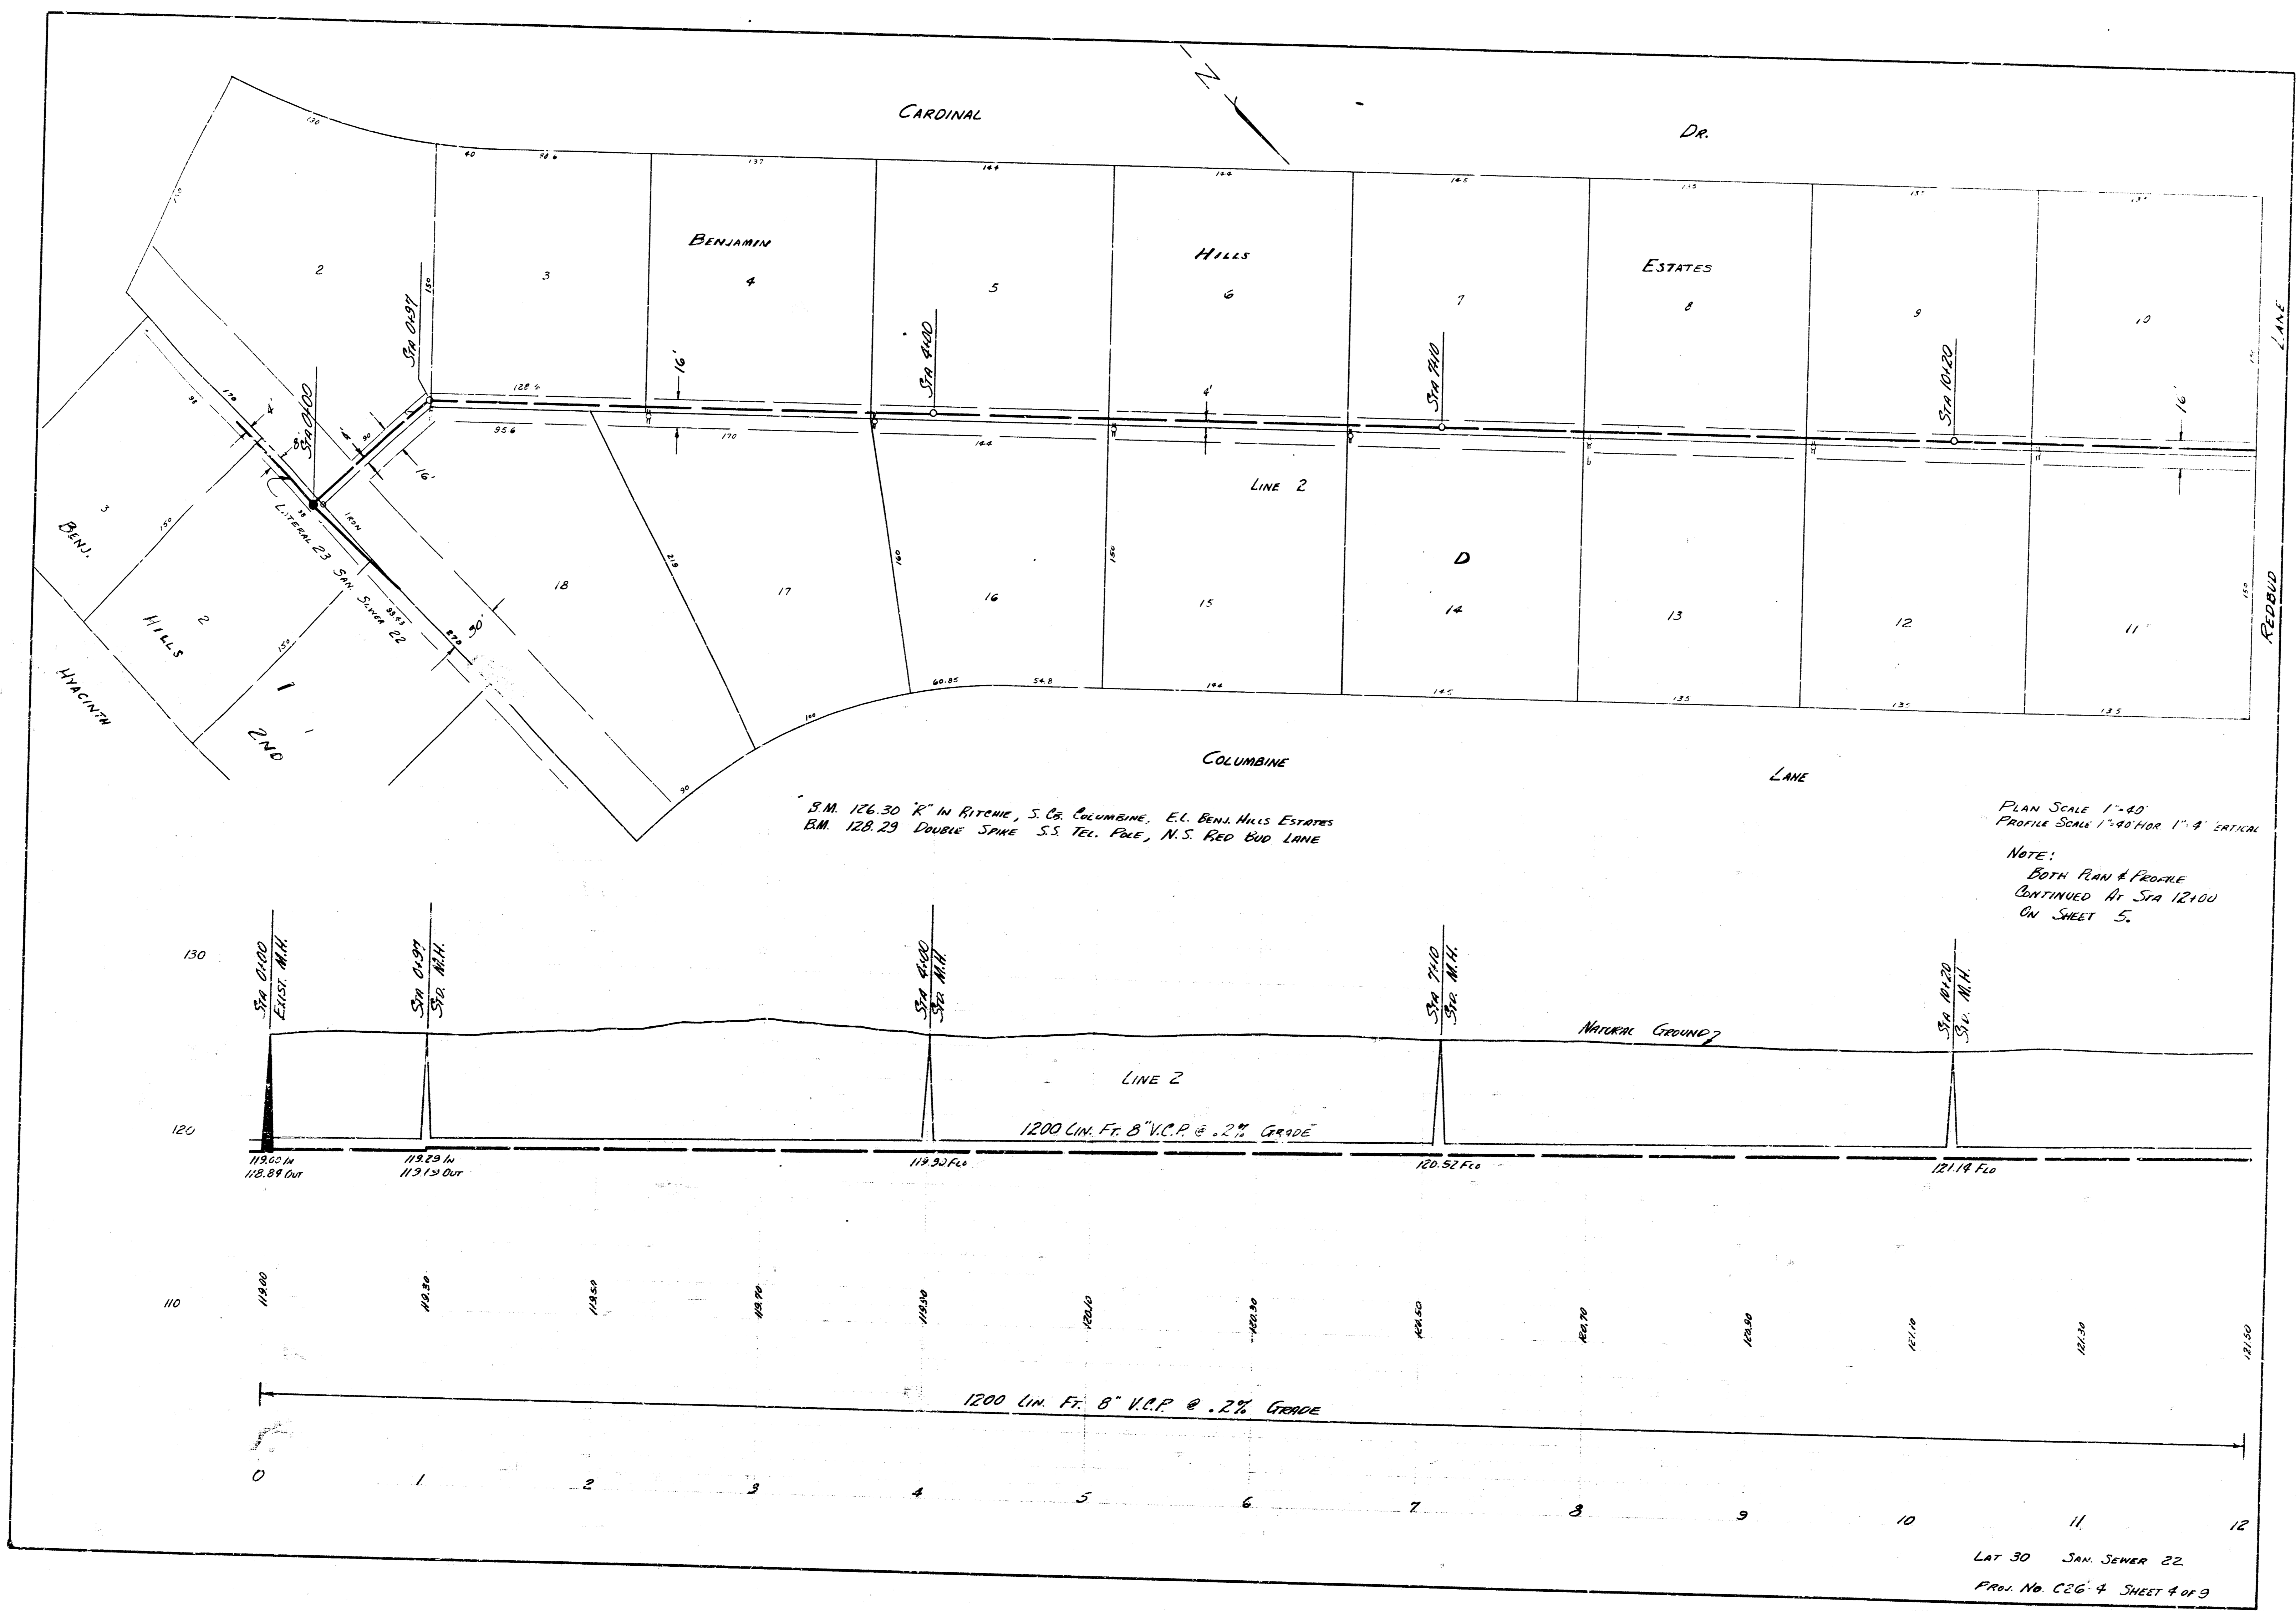

8" M. 126.30 "R" IN FITTING, S. CO. COLUMBINE, E.L. BENJ. HILLS ESTATES  
 B.M. 128.29 DOUBLE SPIKE S.S. TEL. POLE, N.S. RED BUD LANE


PLAN SCALE 1"=40'  
 PROFILE SCALE 1"=40' FOR 1"=4" ERIE  
 NOTE:  
 BOTH PLAN & PROFILE  
 CONTINUED AT STA 12+00  
 ON SHEET 5.

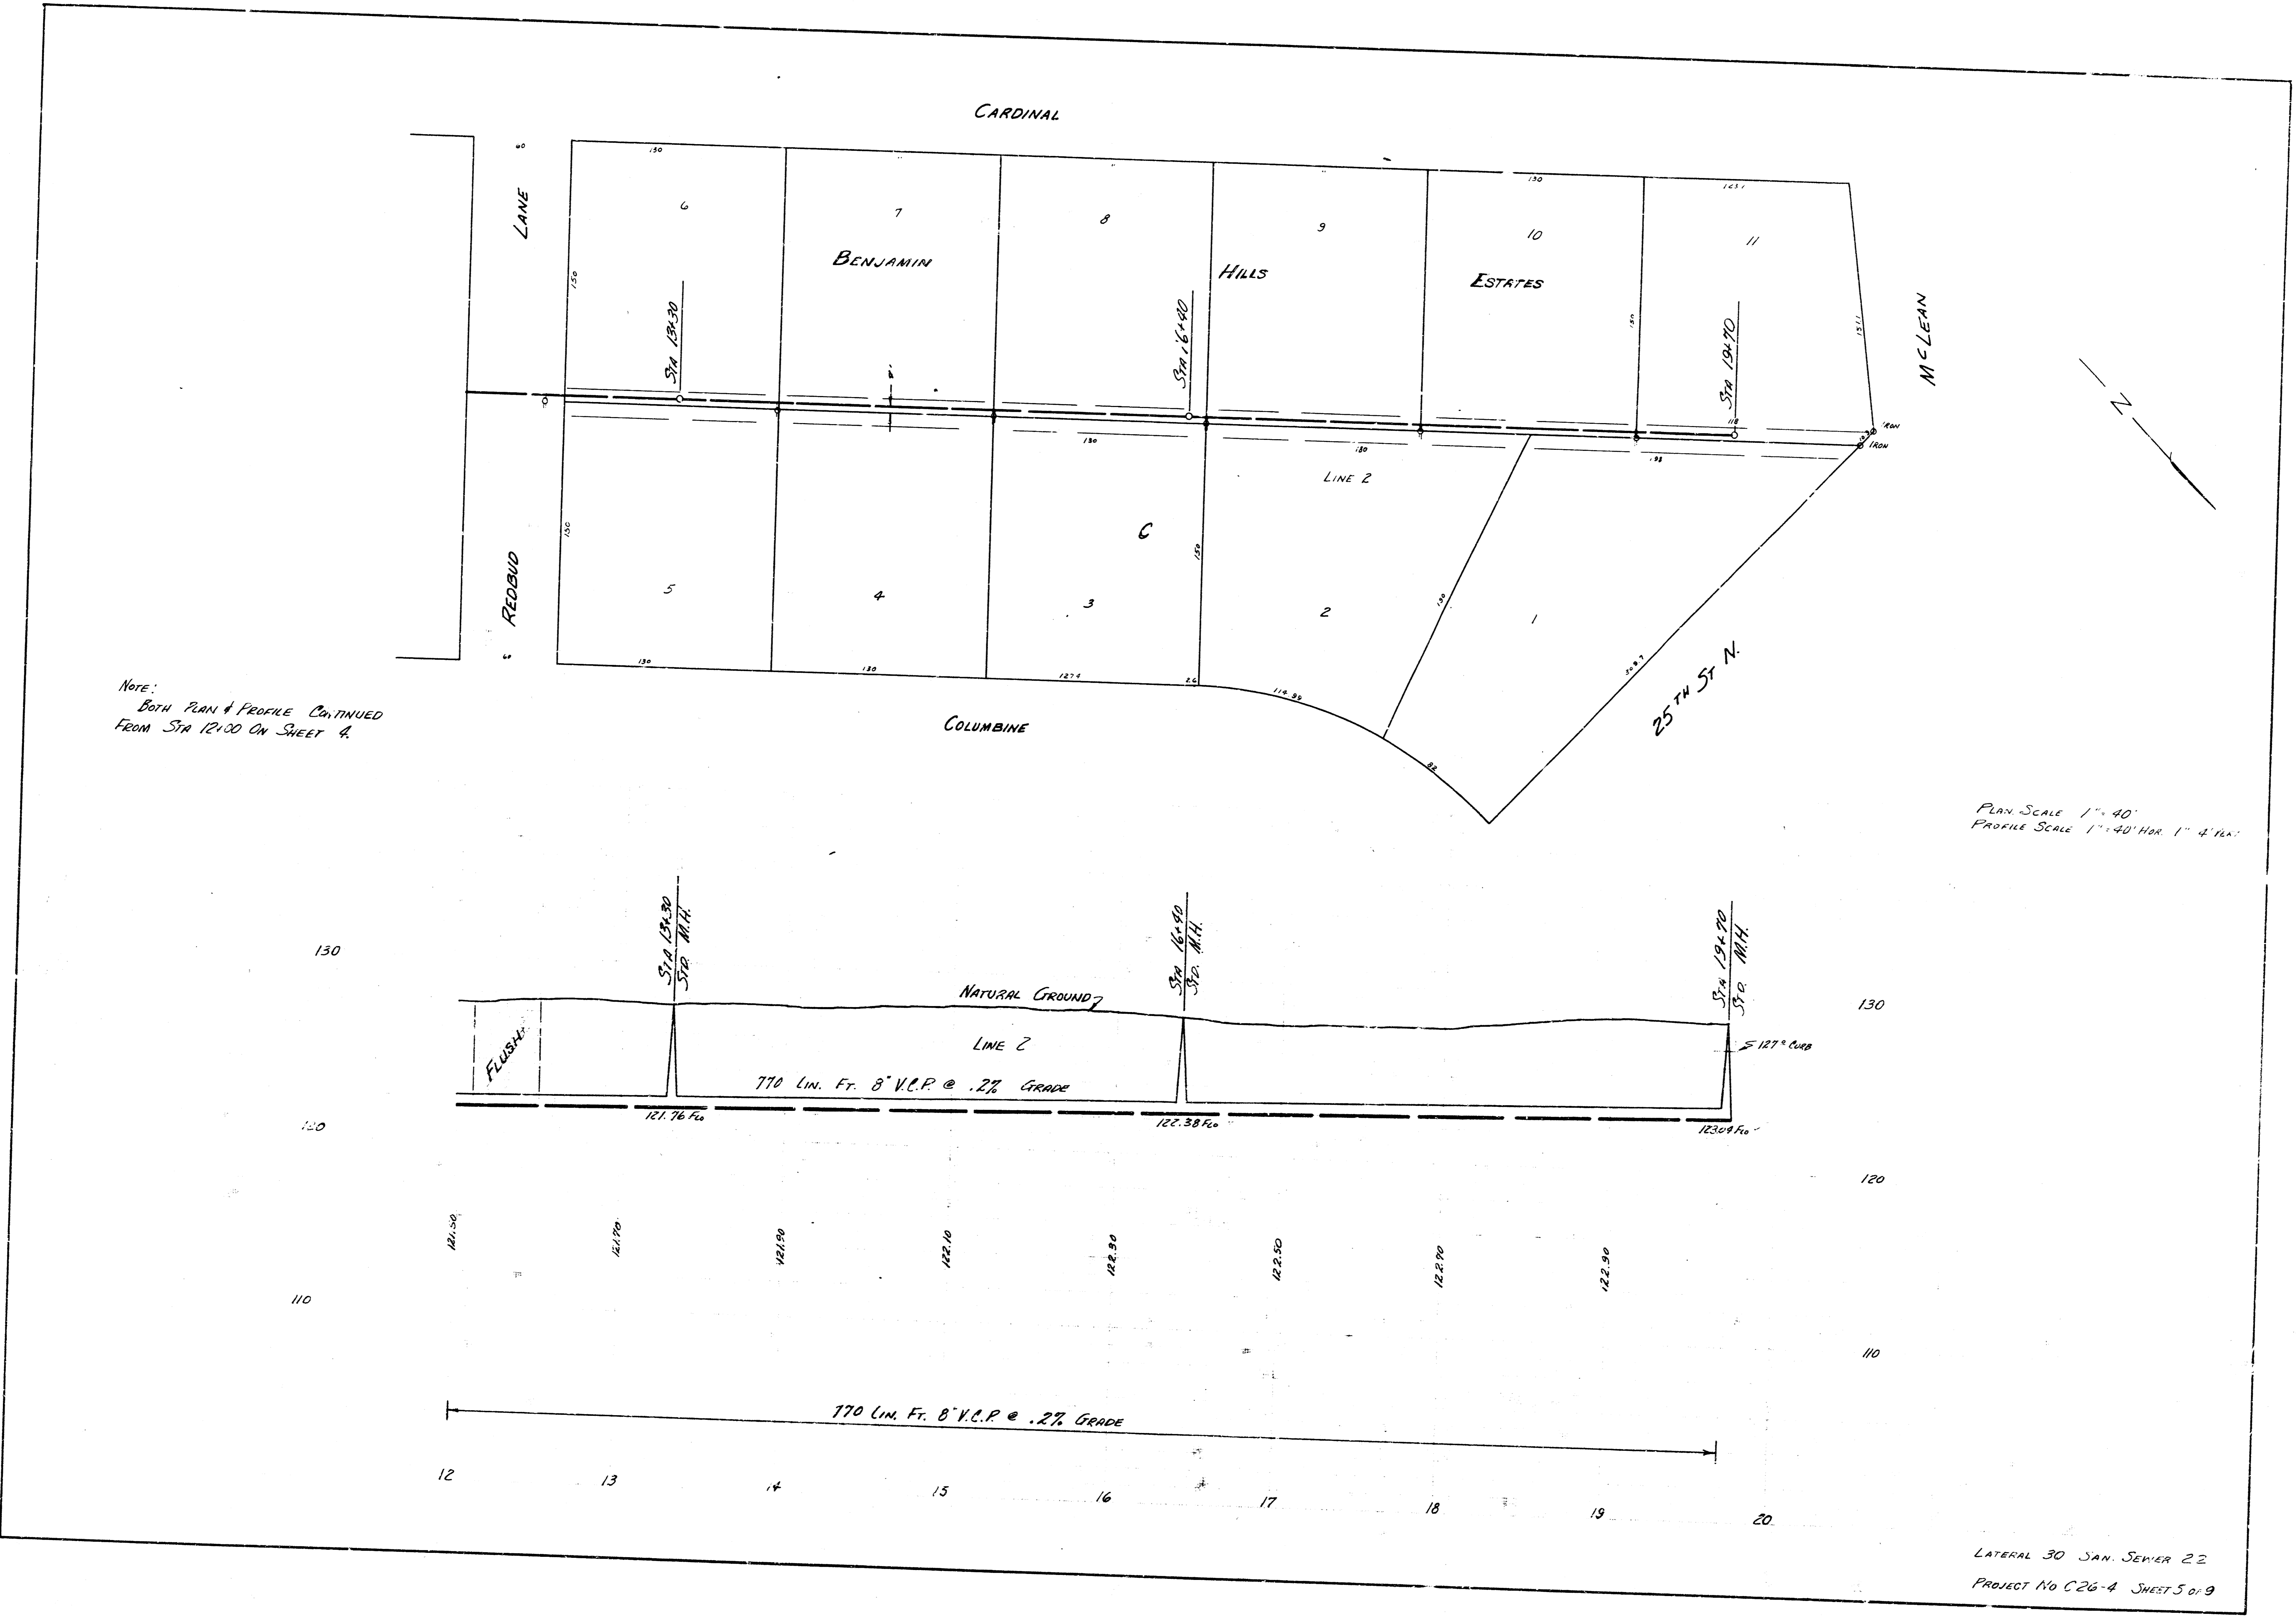

Note:  
BOTH PLAN & PROFILE CONTINUED  
FROM STA 121.00 ON SHEET A.

PLAN SCALE 1" = 40'  
PROFILE SCALE 1" = 40' HOR. 1" = 4' VER.



LATERAL 30 SAN. SEWER 22  
PROJECT NO C26-4 SHEET 5 OF 9

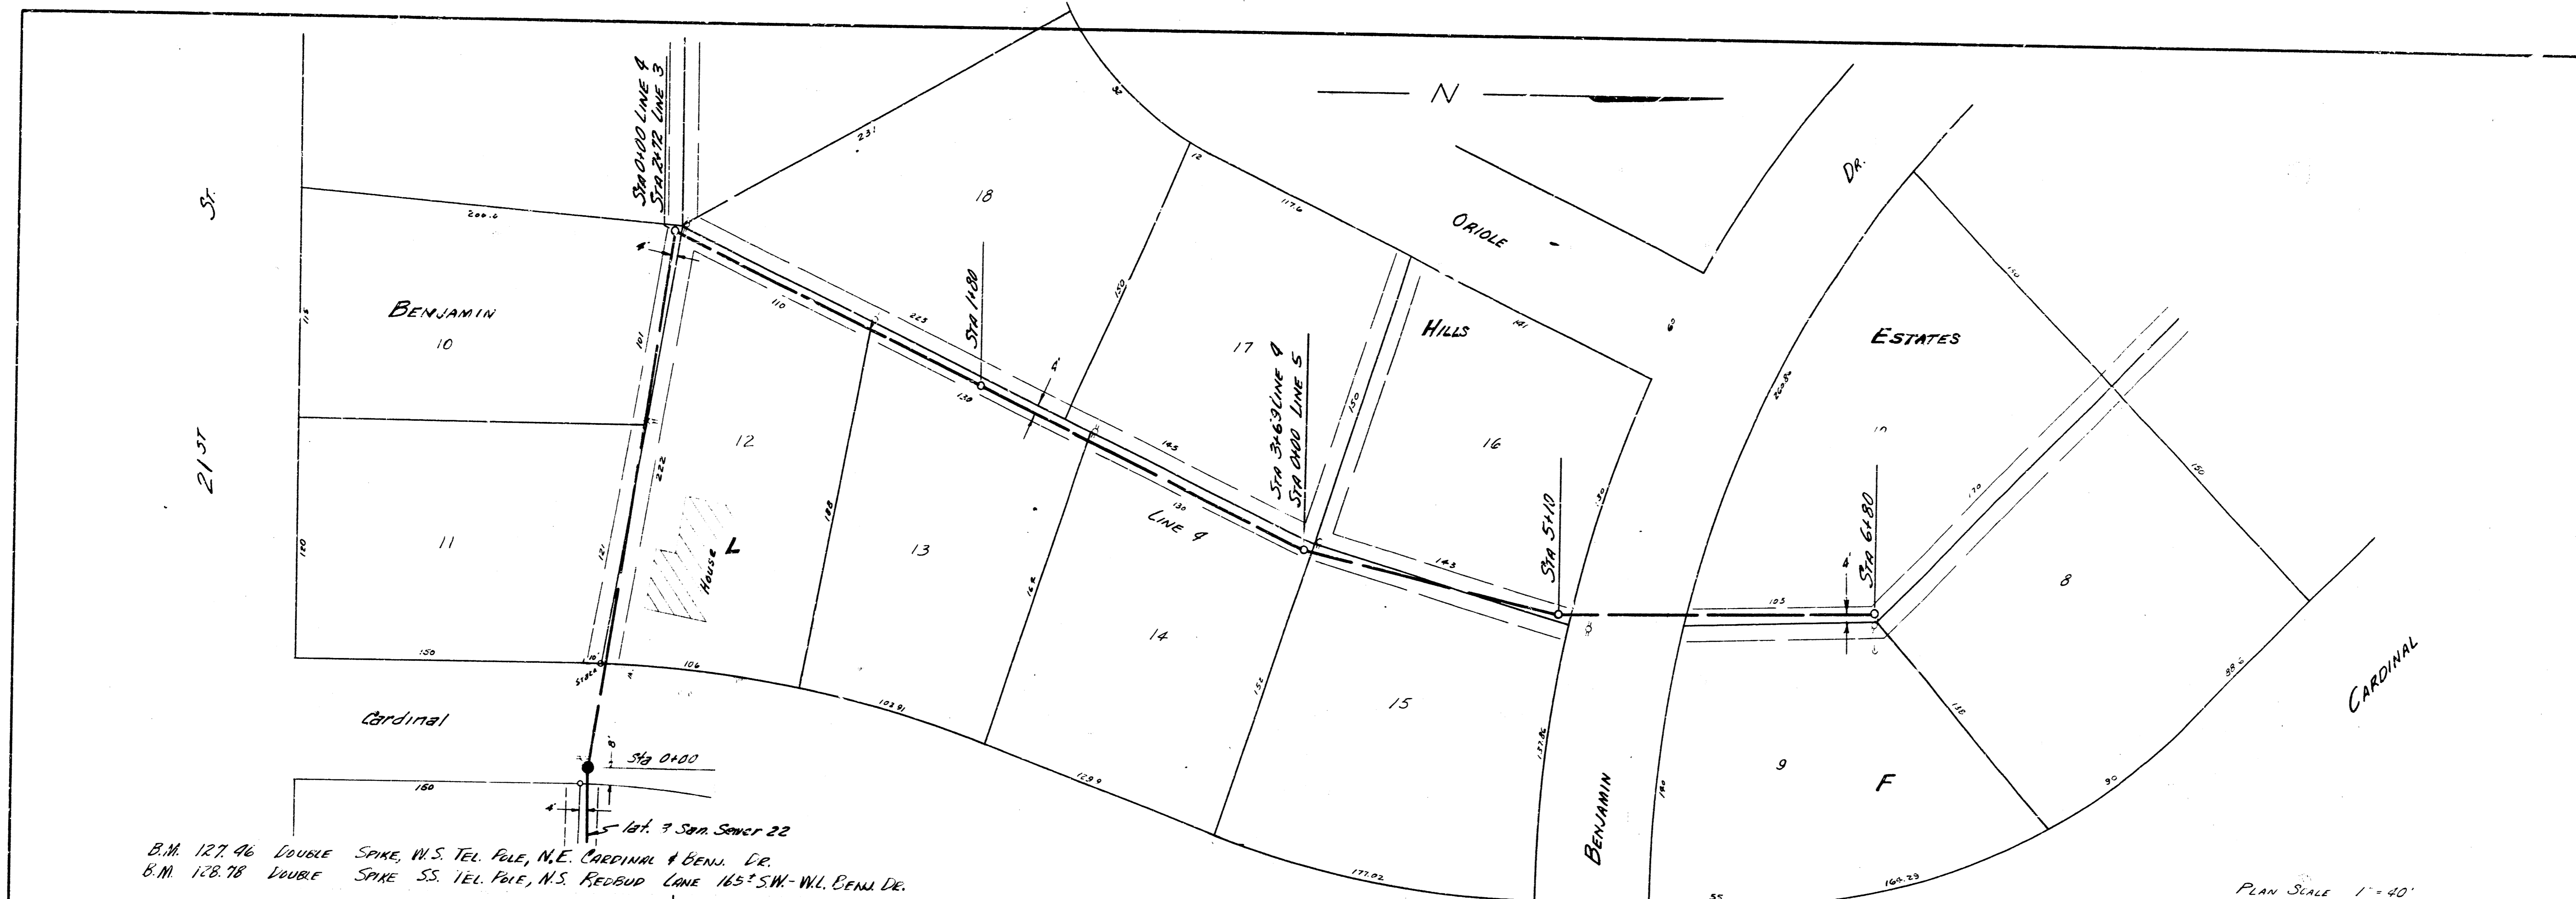


B.M. 127.96 DOUBLE SPIKE, N.S. TEL. POLE, N.E. CORNER 4 BENJ. ST.  
 B.M. 128.78 DOUBLE SPIKE S.S. TEL. POLE, N.S. FREDDY LINE 165° SW. W.L. CORN. DE.

PLAN SCALE 1" = 40'  
 PROFILE SCALE 1" = 40' HOR. 1" = 4' VERT.

NOTE:  
 BOTH PLAN & PROFILE CONTINUED  
 AT STA 6180 ON SHEET 3.

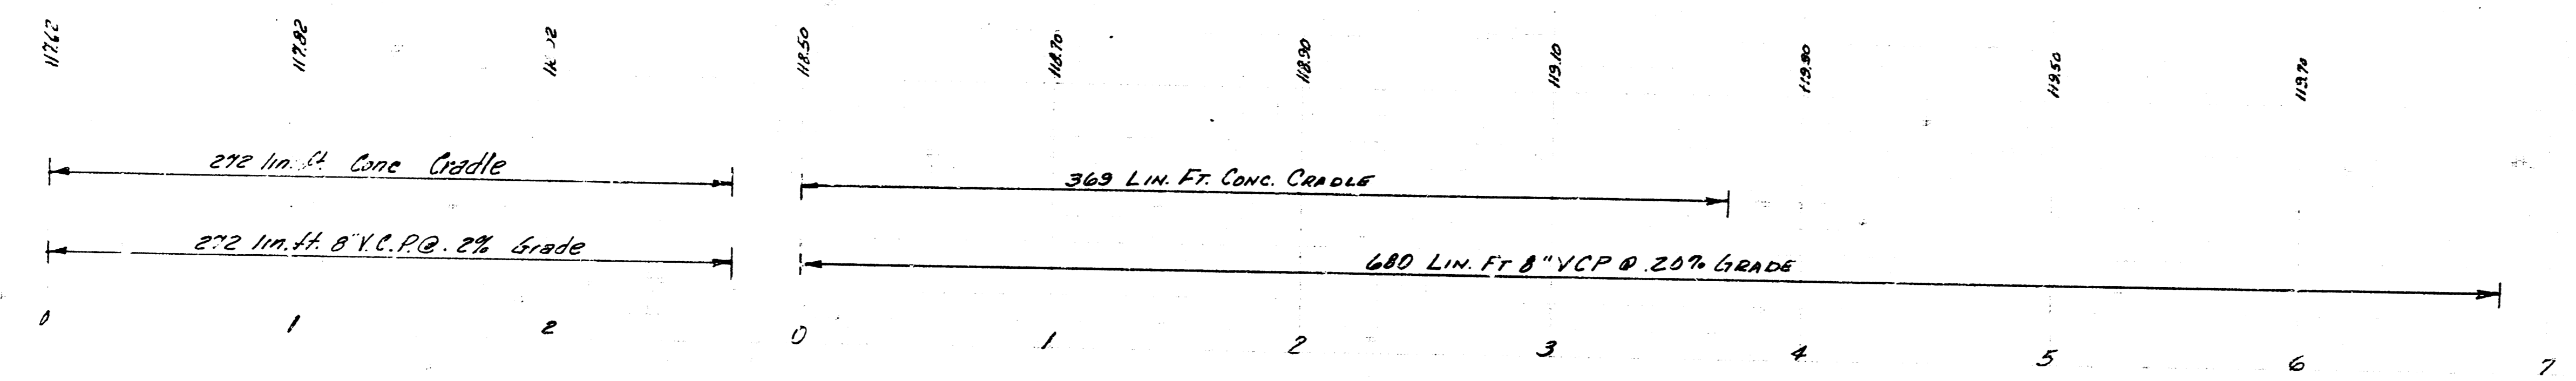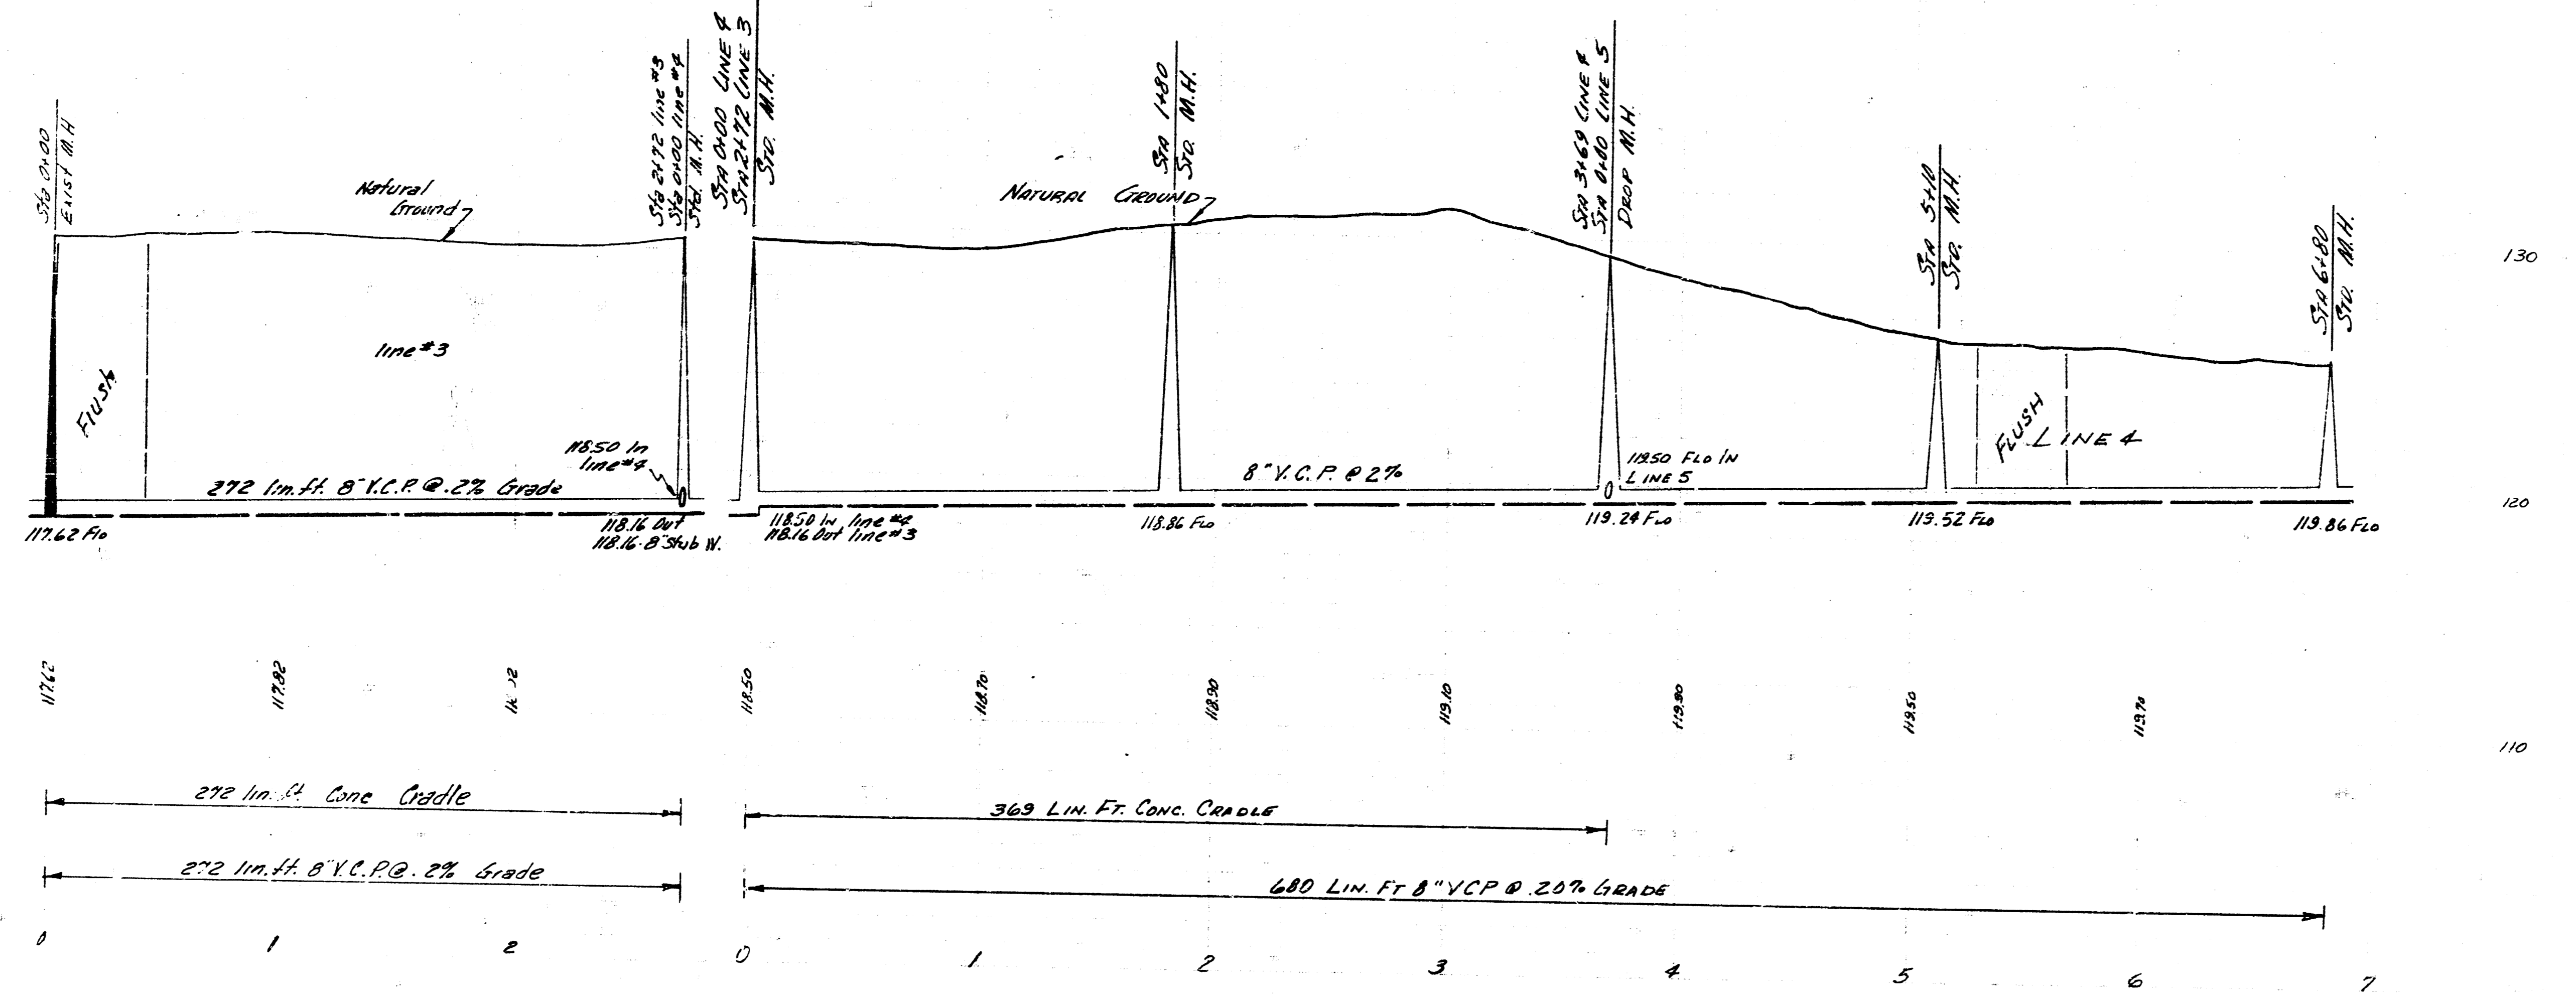


LATERAL 30 SAN SEWER 22  
 PROJECT NO C26-4 SHEET 6 OF 9

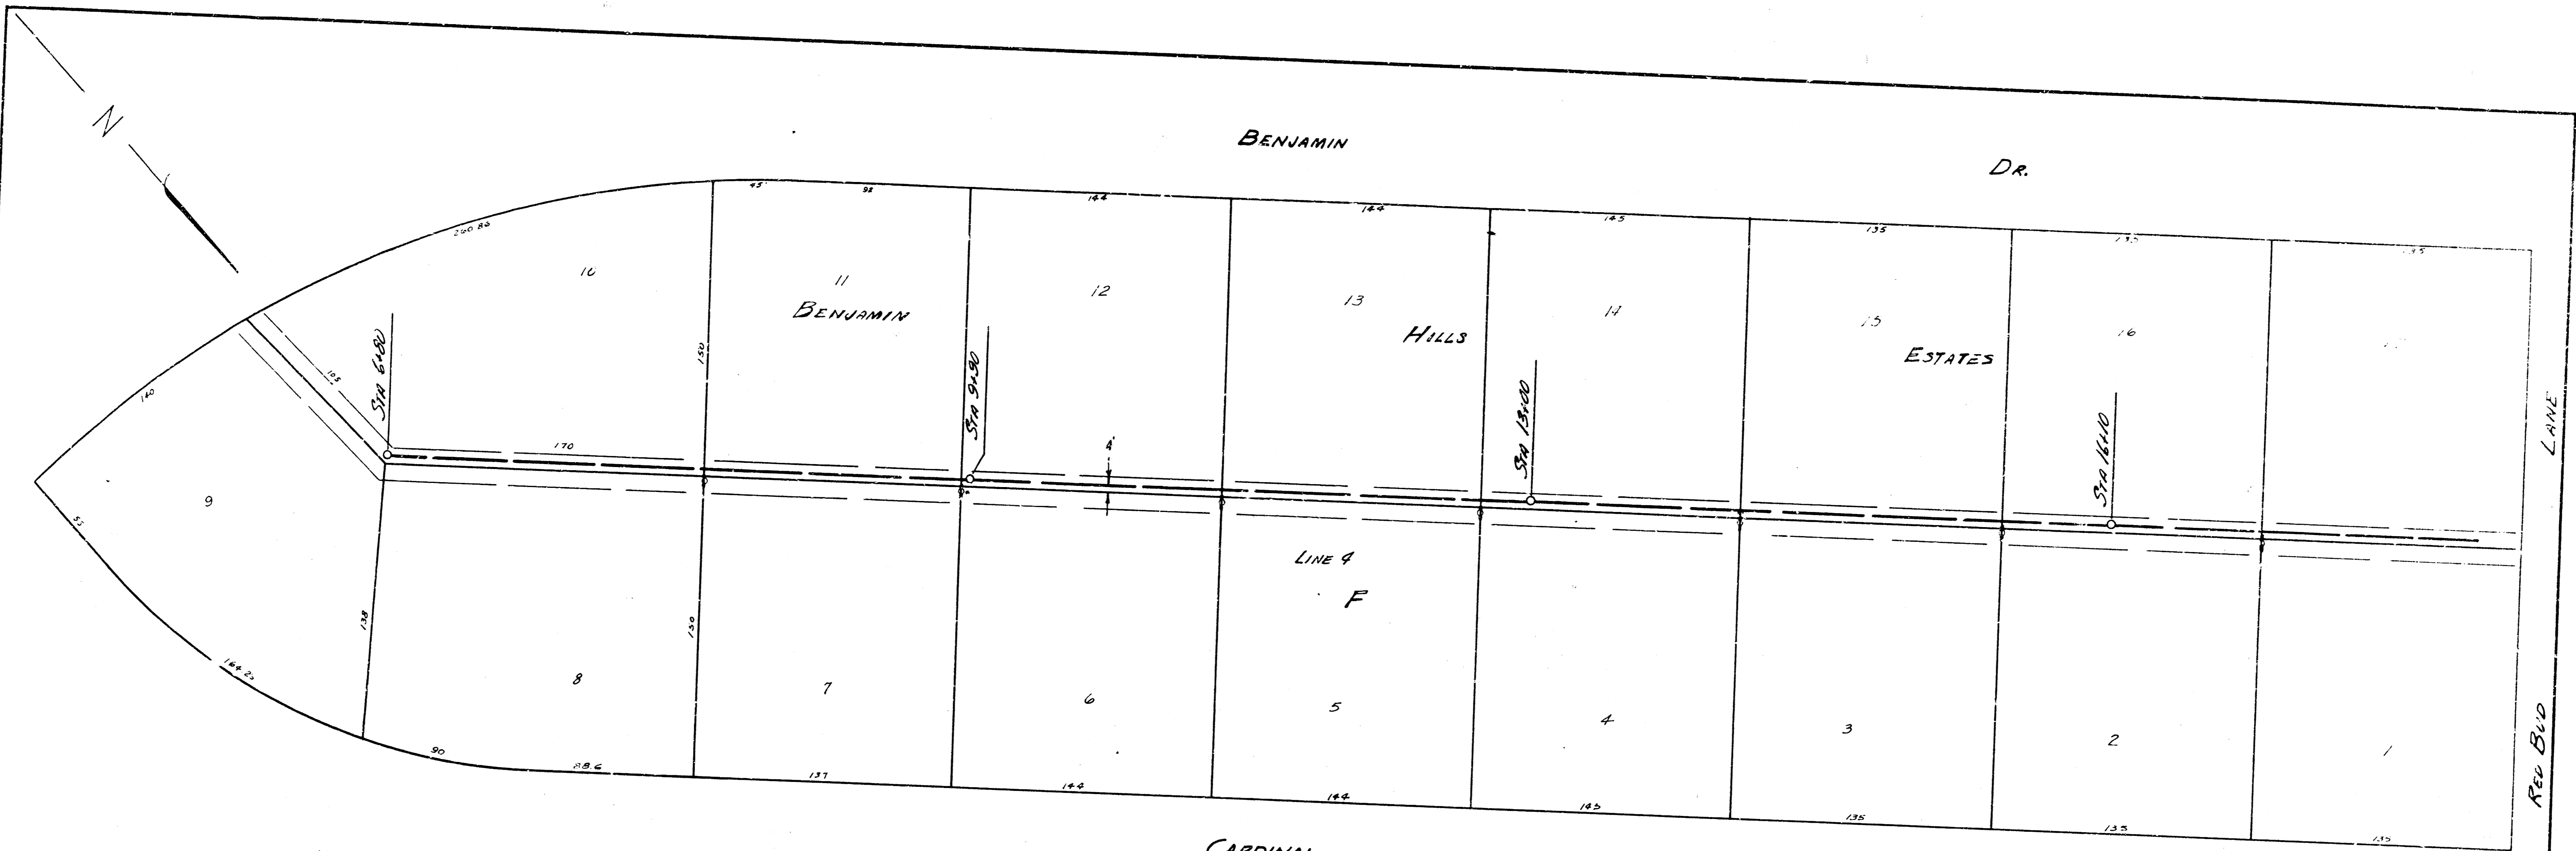


NOTE:  
 DRAIN PLAN & PROFILE  
 CONTINUED FROM STA 6130  
 ON SHEET 8

PLAN SCALE 1"=40'  
 PROFILE SCALE 1"=40' HOR 1"=4' VERT

NOTE:  
 DRAIN PLAN & PROFILE  
 CONTINUED AT STA 18100  
 ON SHEET 10.

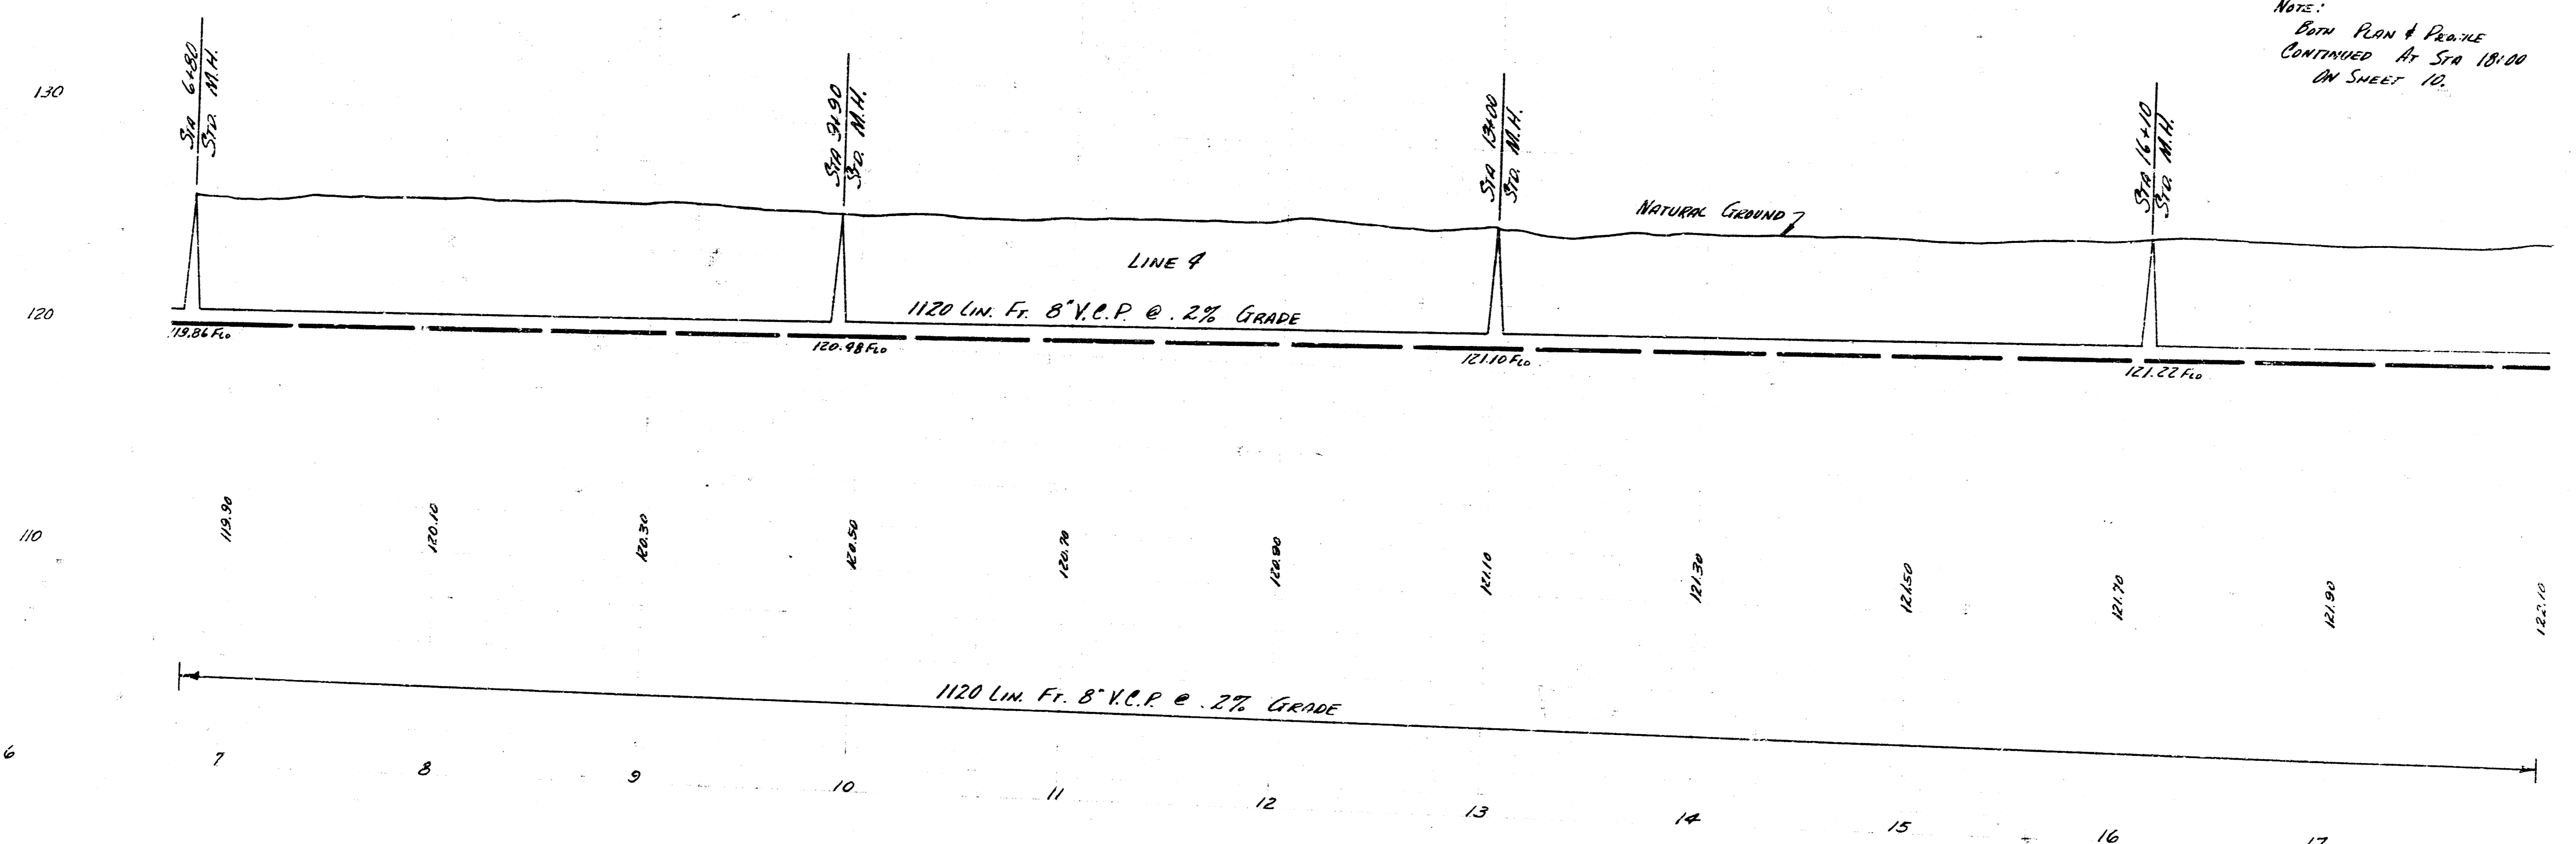

17  
 18  
 LATERAL 30 SAN. SEWER 22  
 PROJECT NO. C26-A SHEET 7 OF 9

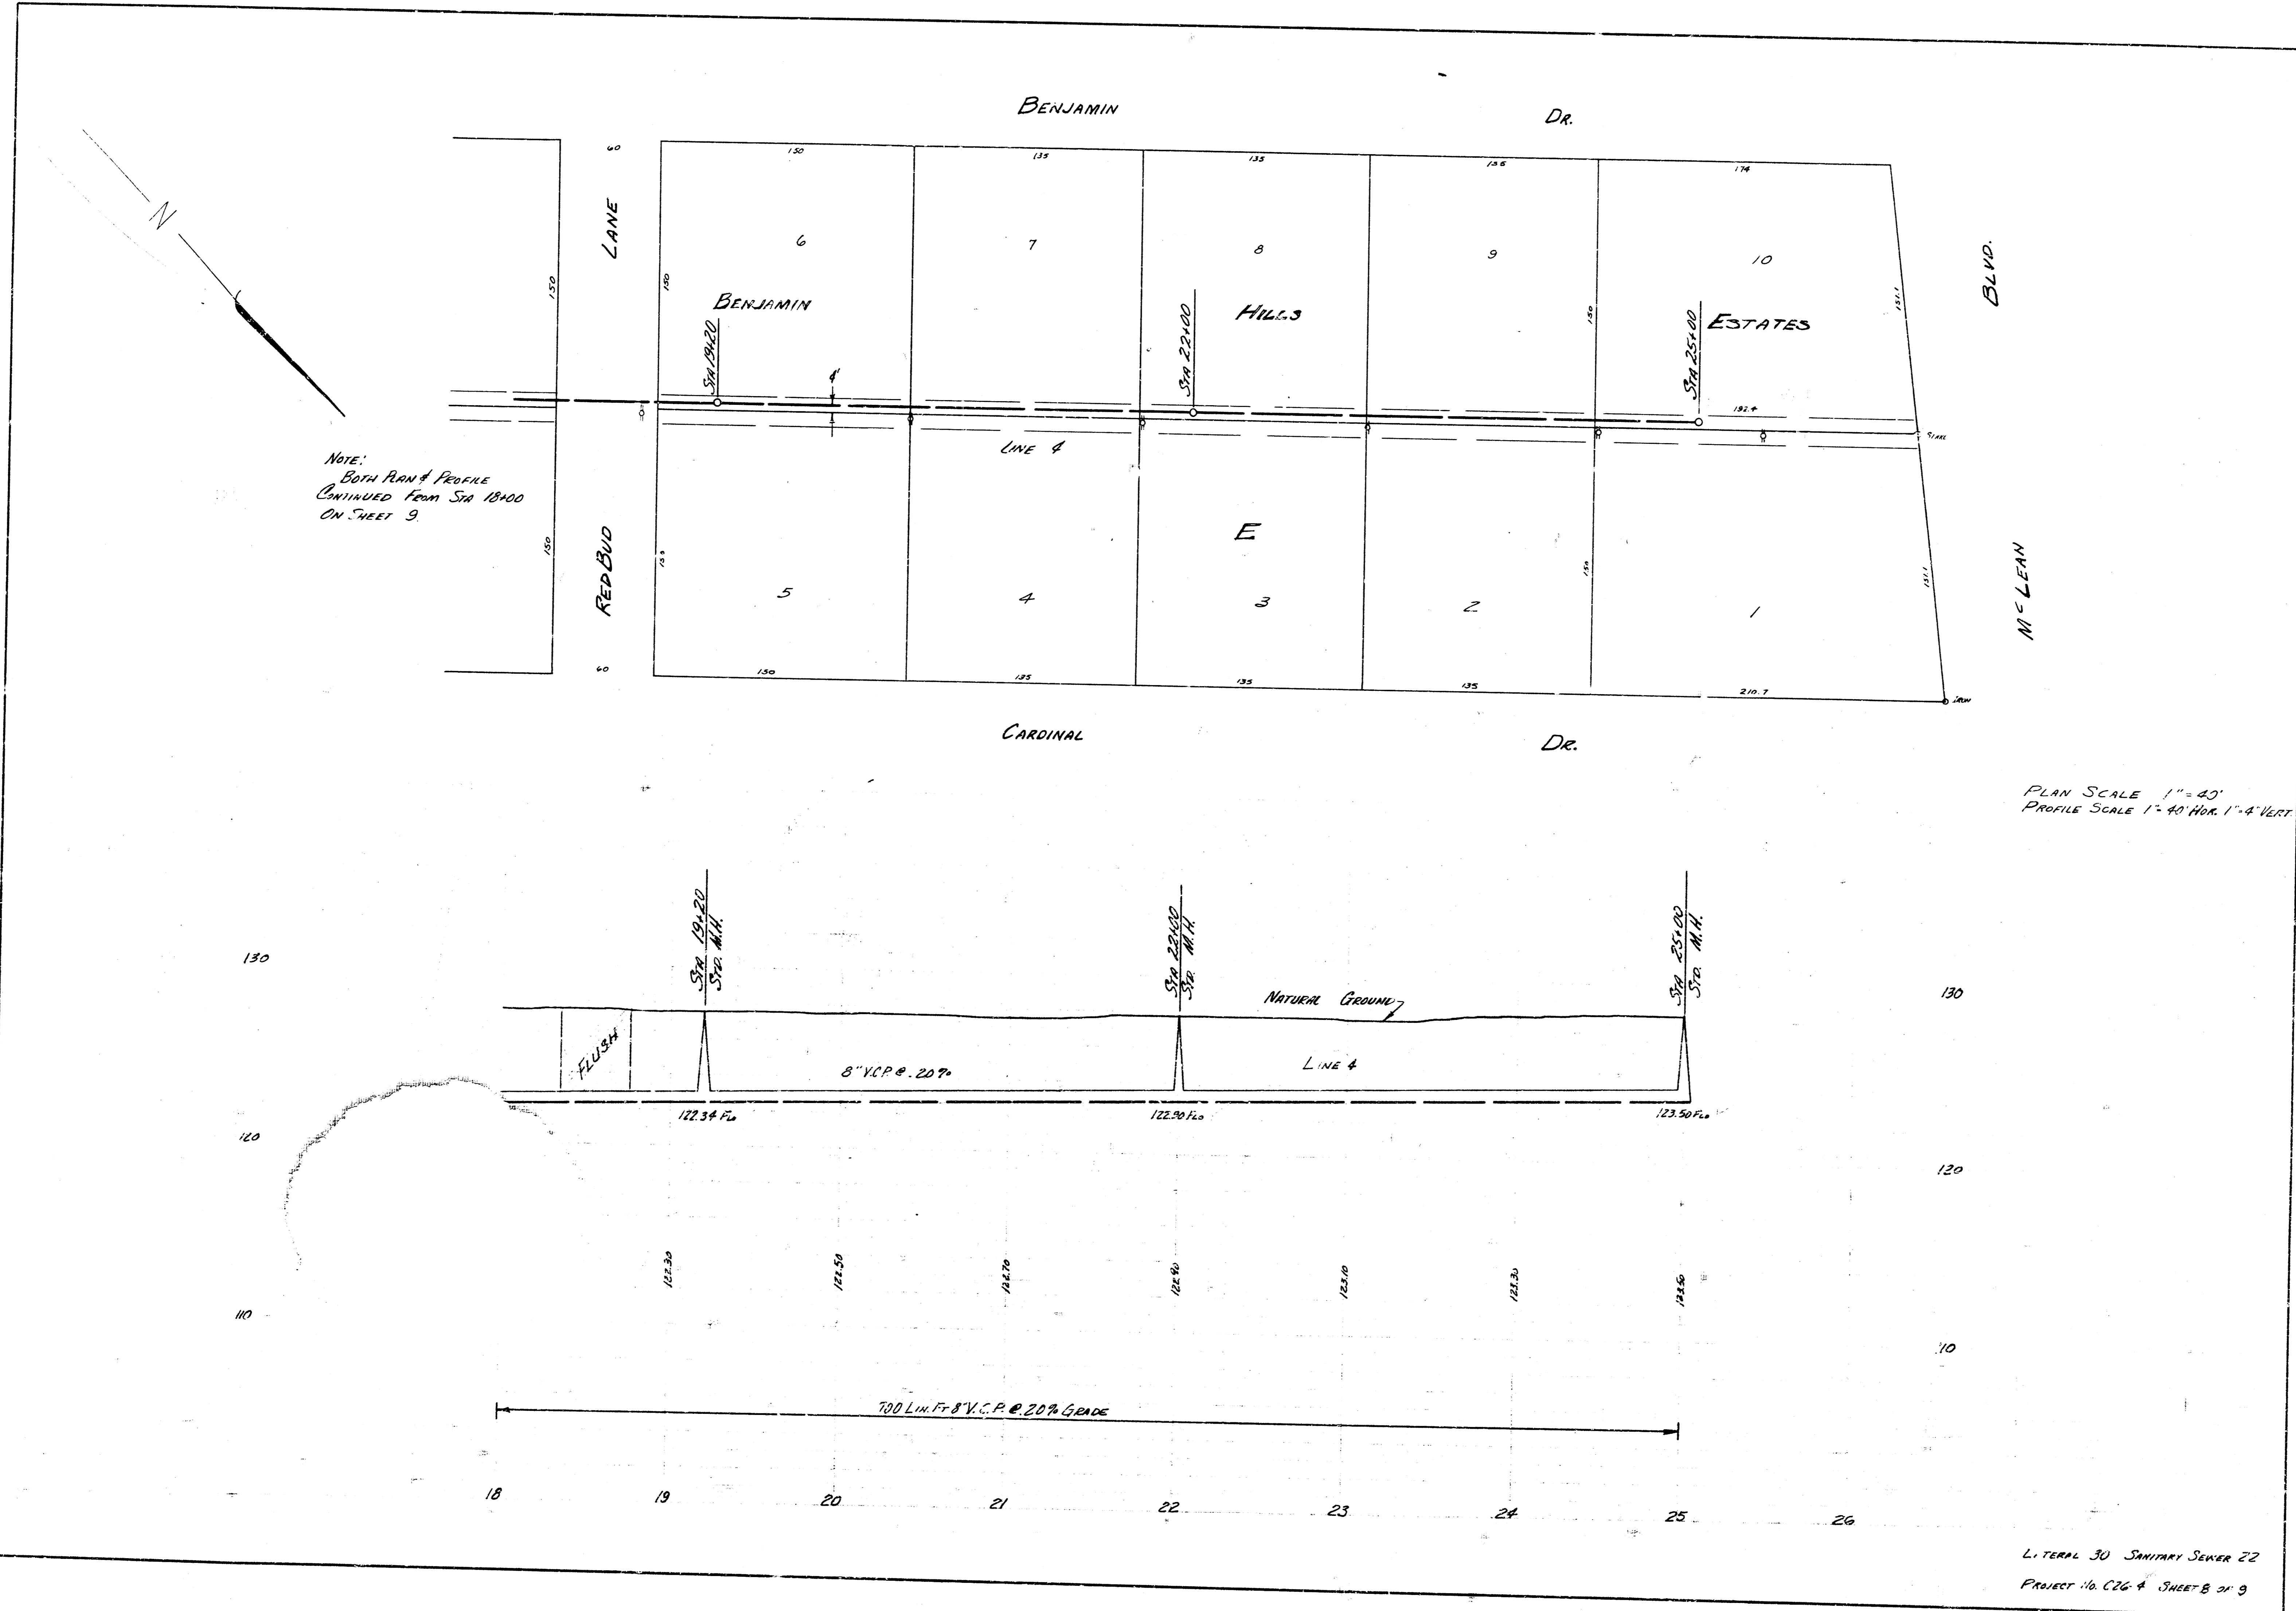

NOTE:  
BOTH PLAN & PROFILE  
CONTINUED FROM STA 18+00  
ON SHEET 9.

PLAN SCALE 1" = 40'  
PROFILE SCALE 1" = 40' HOR. 1" = 4' VERT.

