





LOCATION MAP
 LAT. 31 SAN. SEWER 22
 CITY OF WICHITA
 B.E. SMITH CITY ENGINEER
 PROJ. NO. C26-6

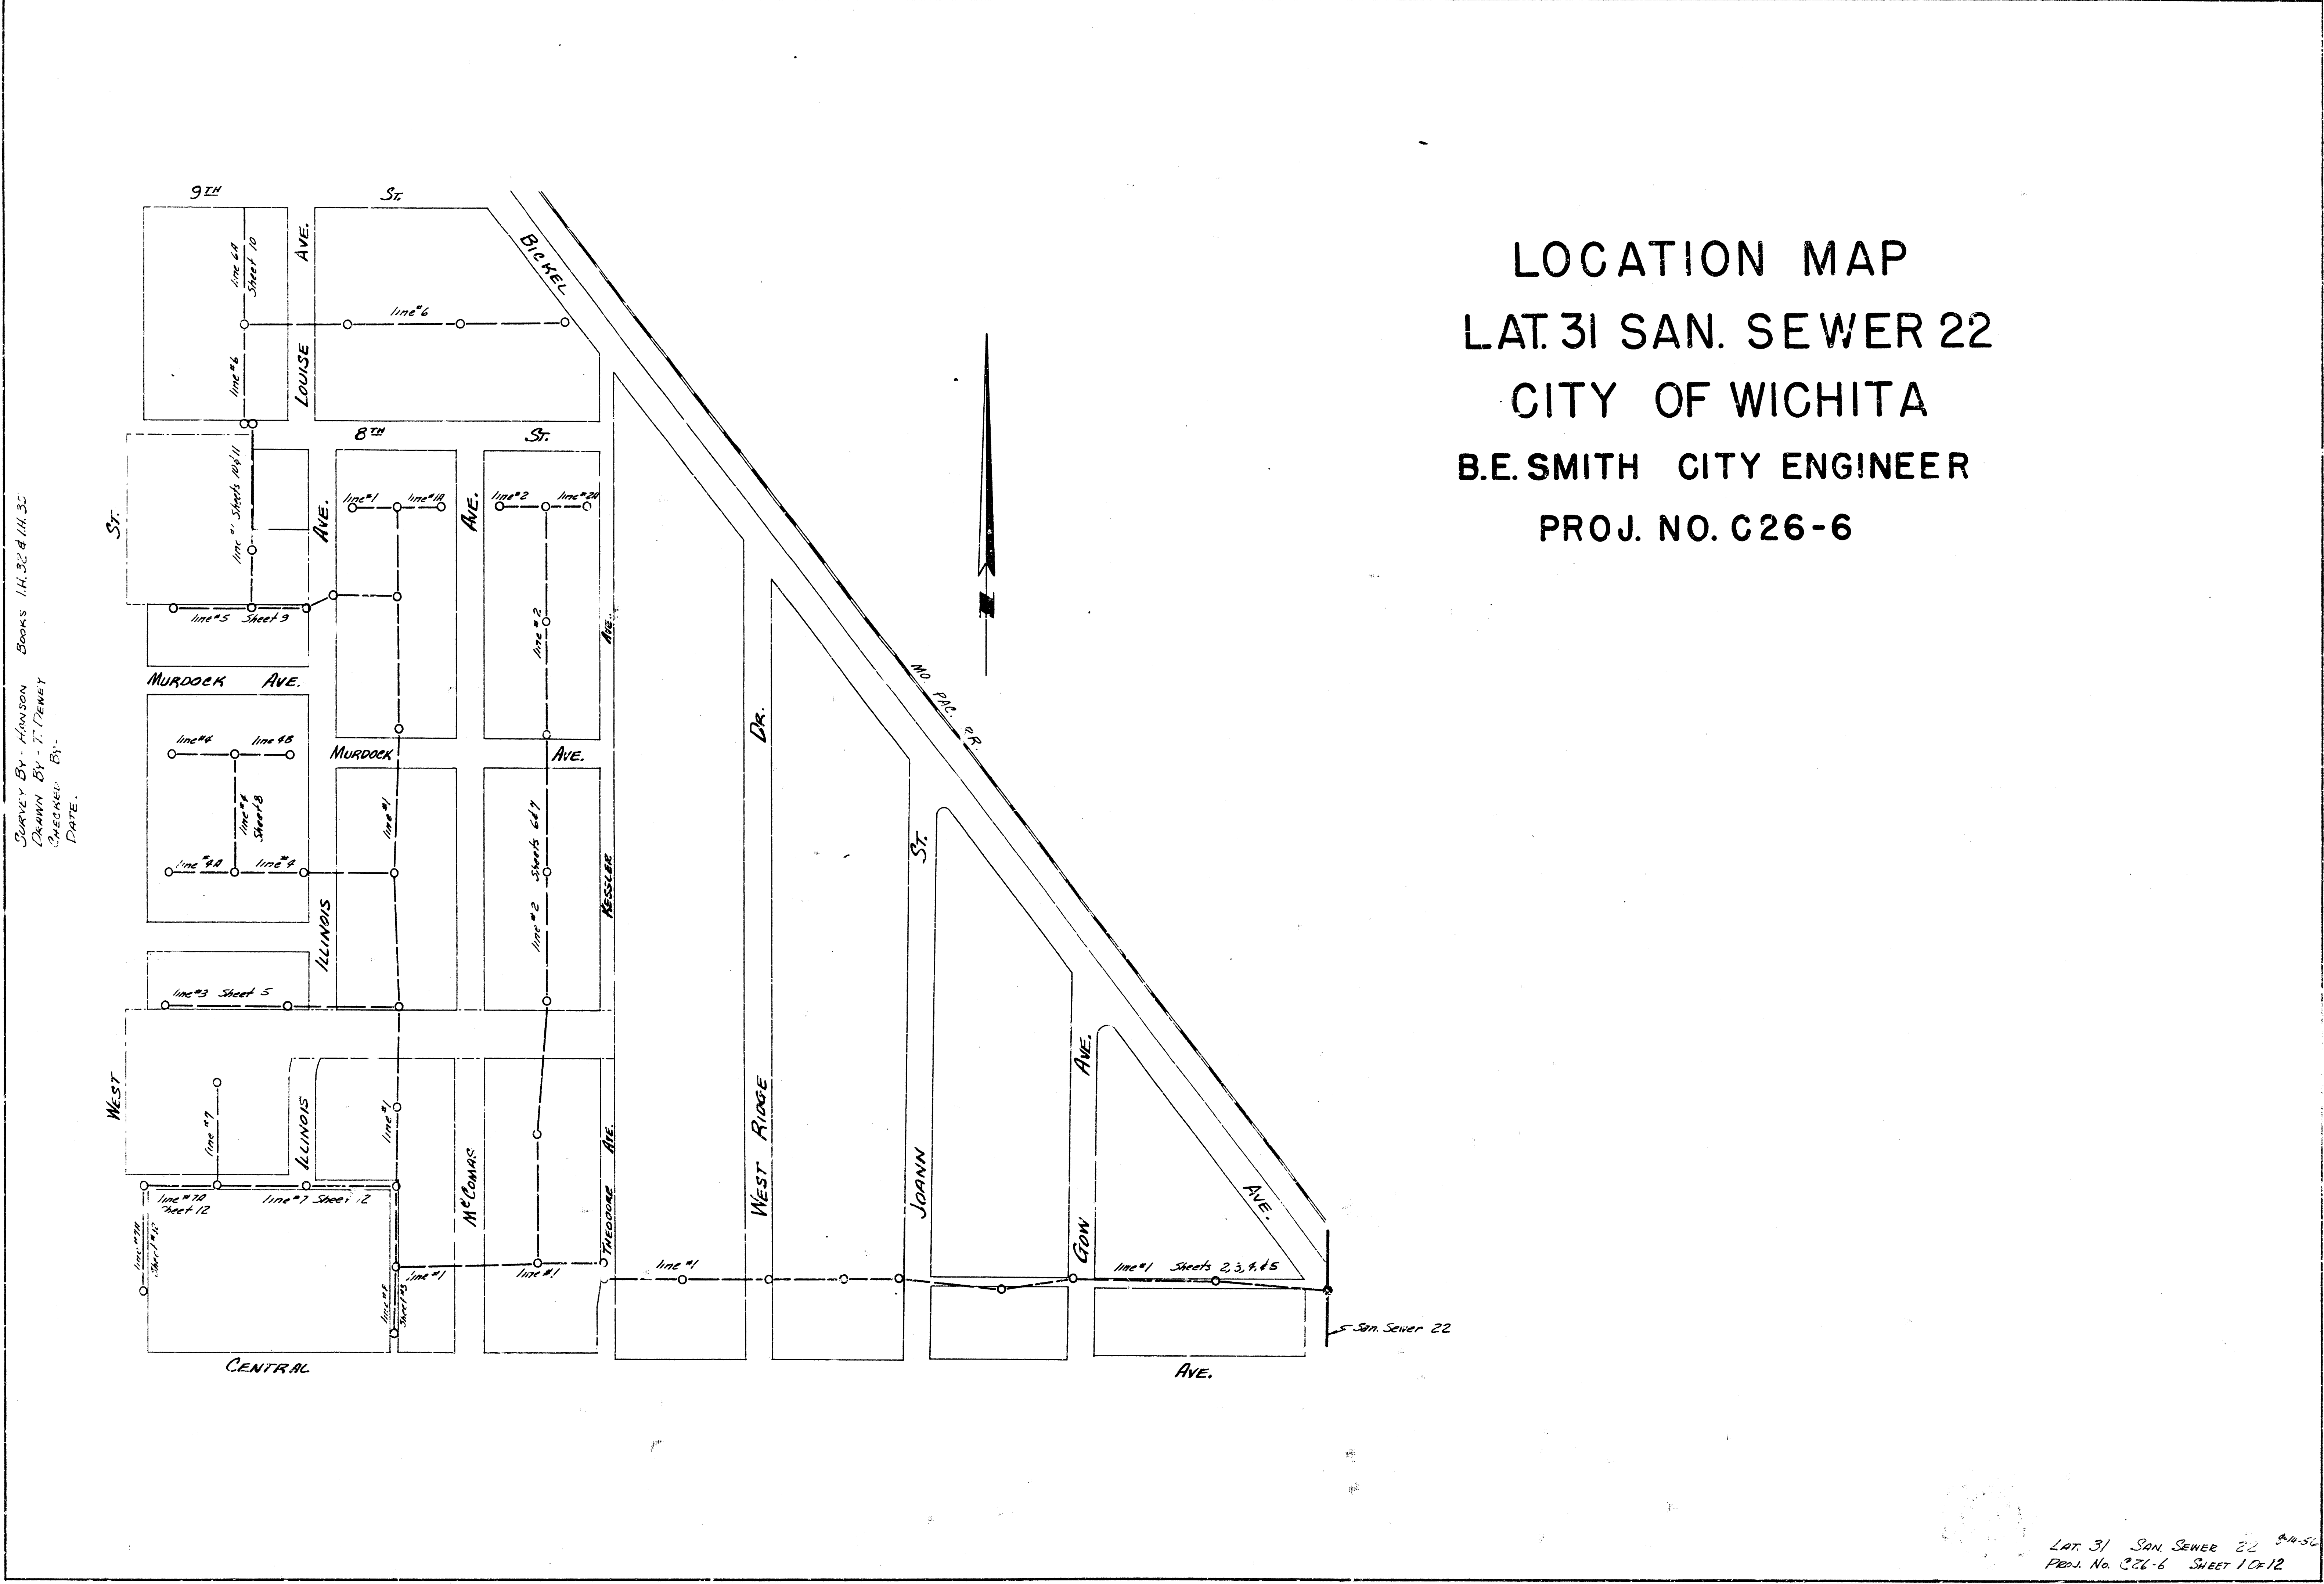



SURVEY BY: HANSON
 DRAWN BY: T. TENNEY
 CHECKED BY:
 DATE:



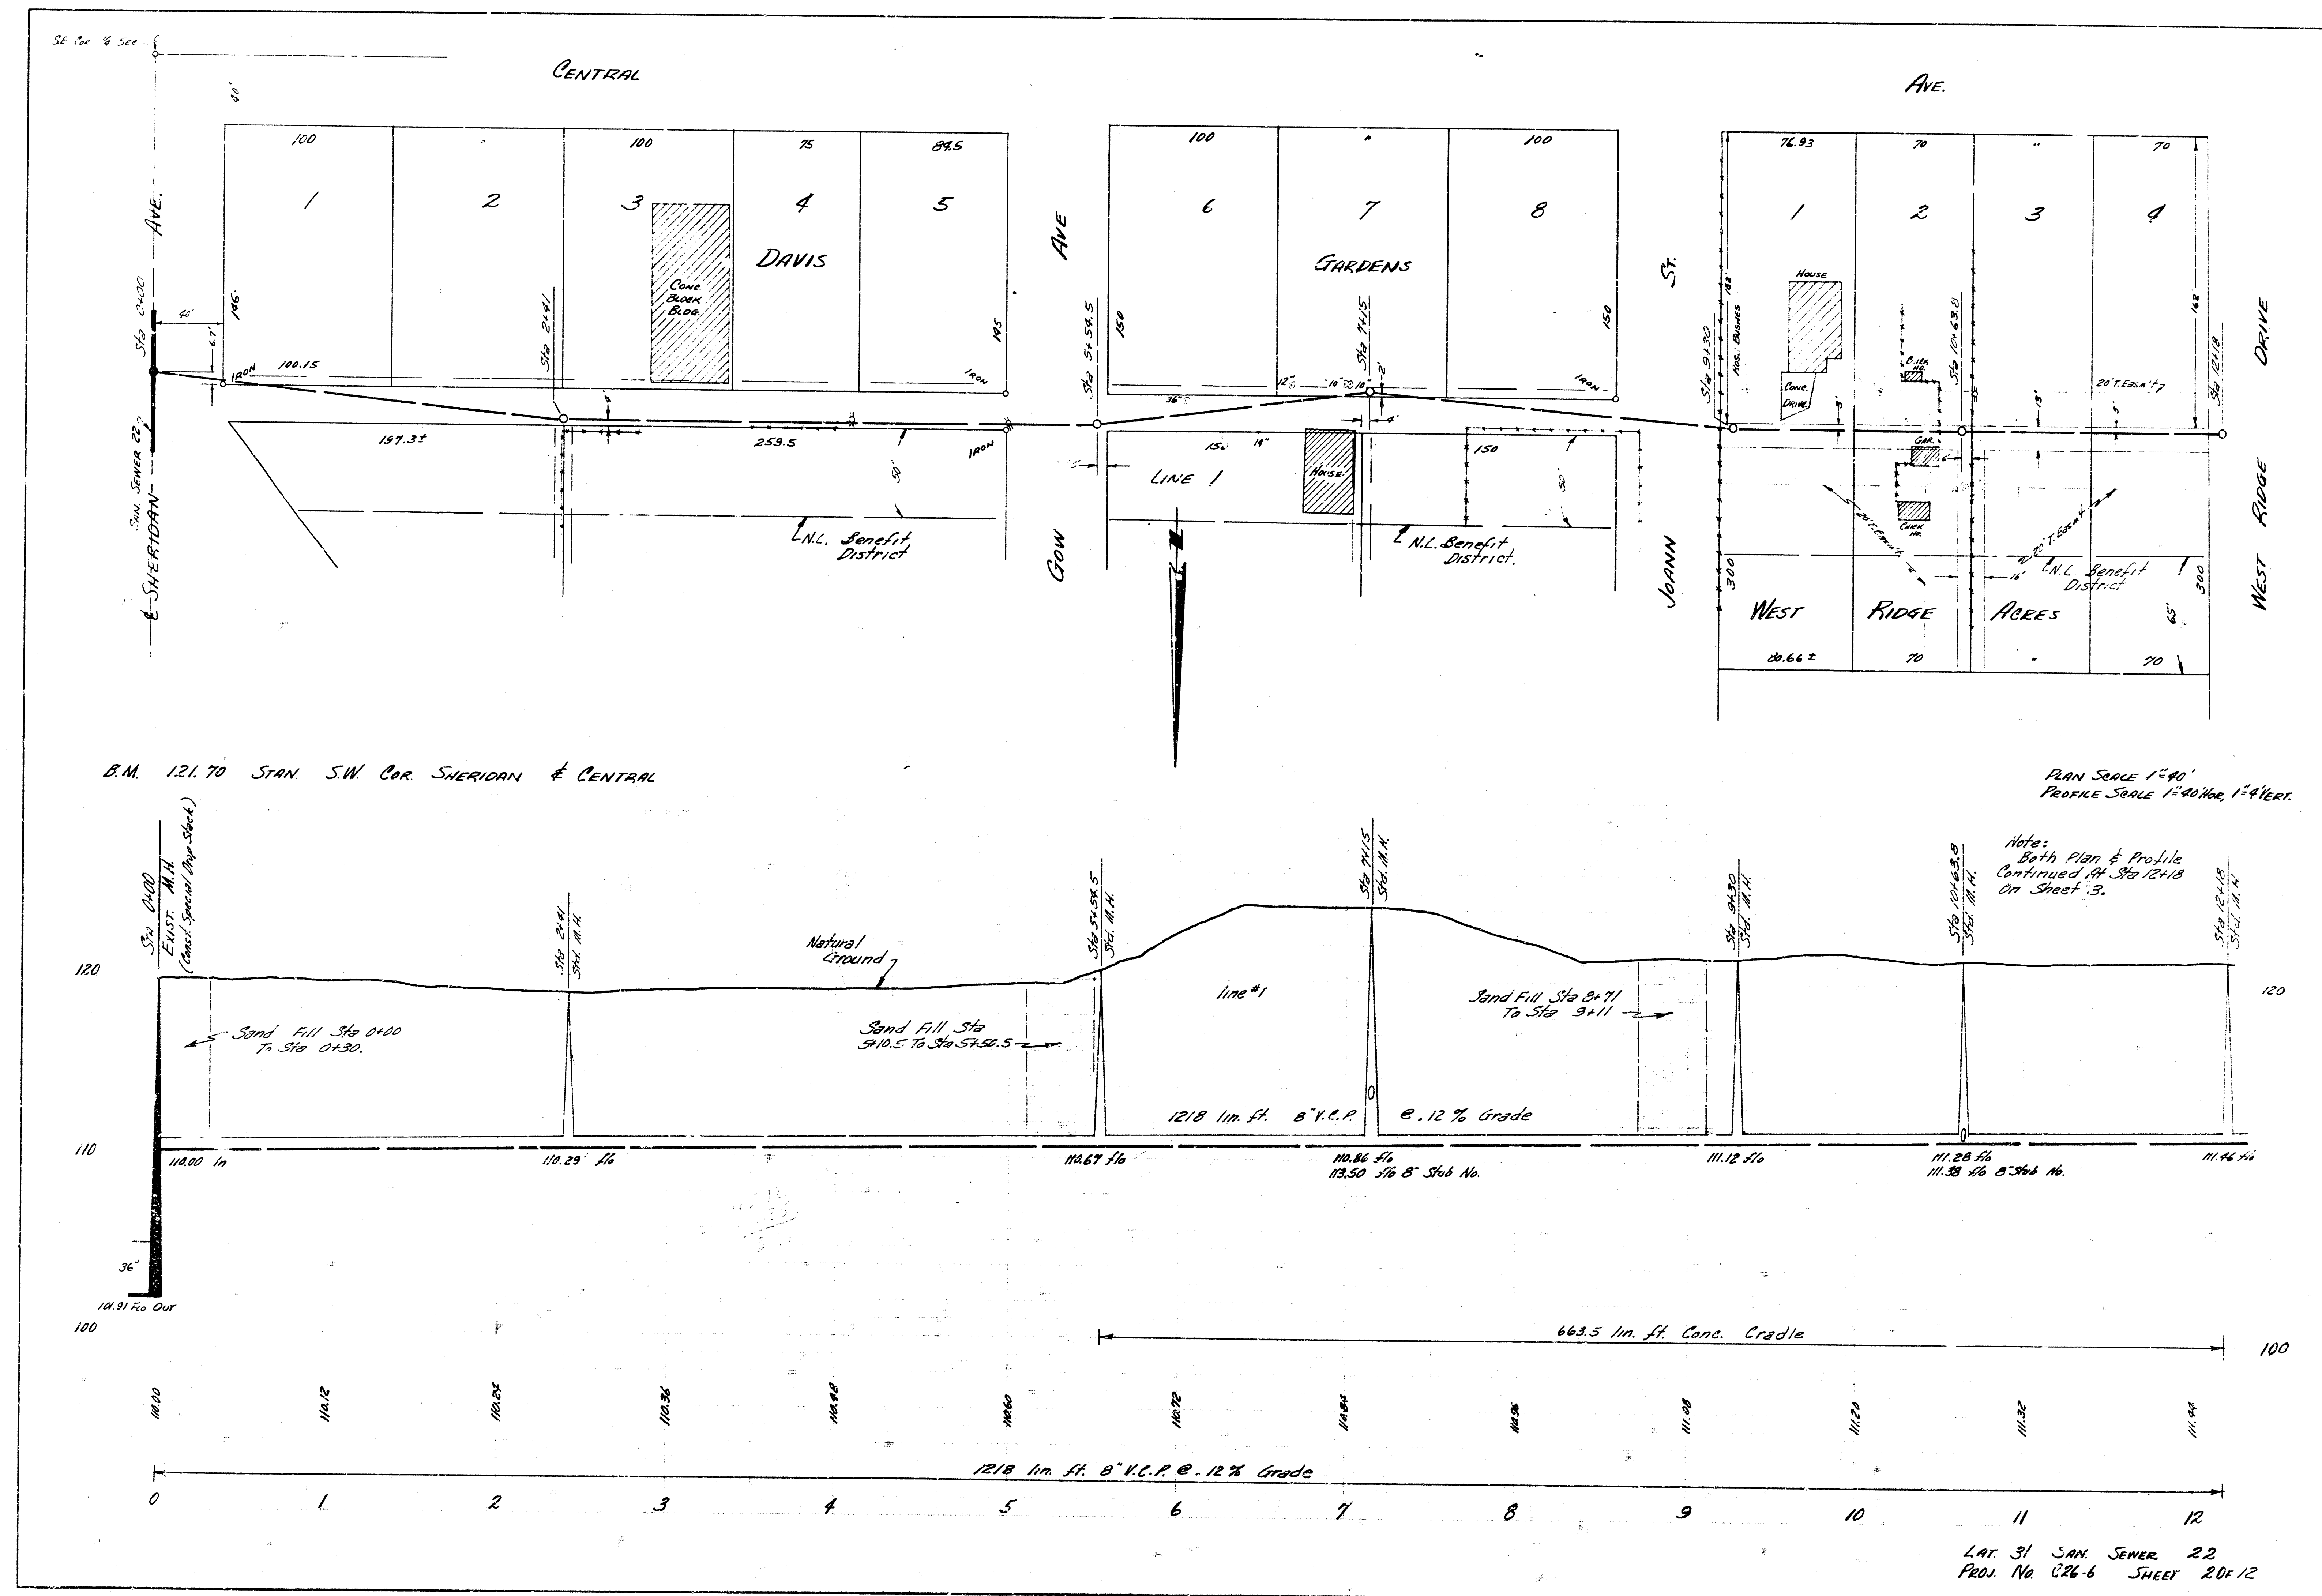


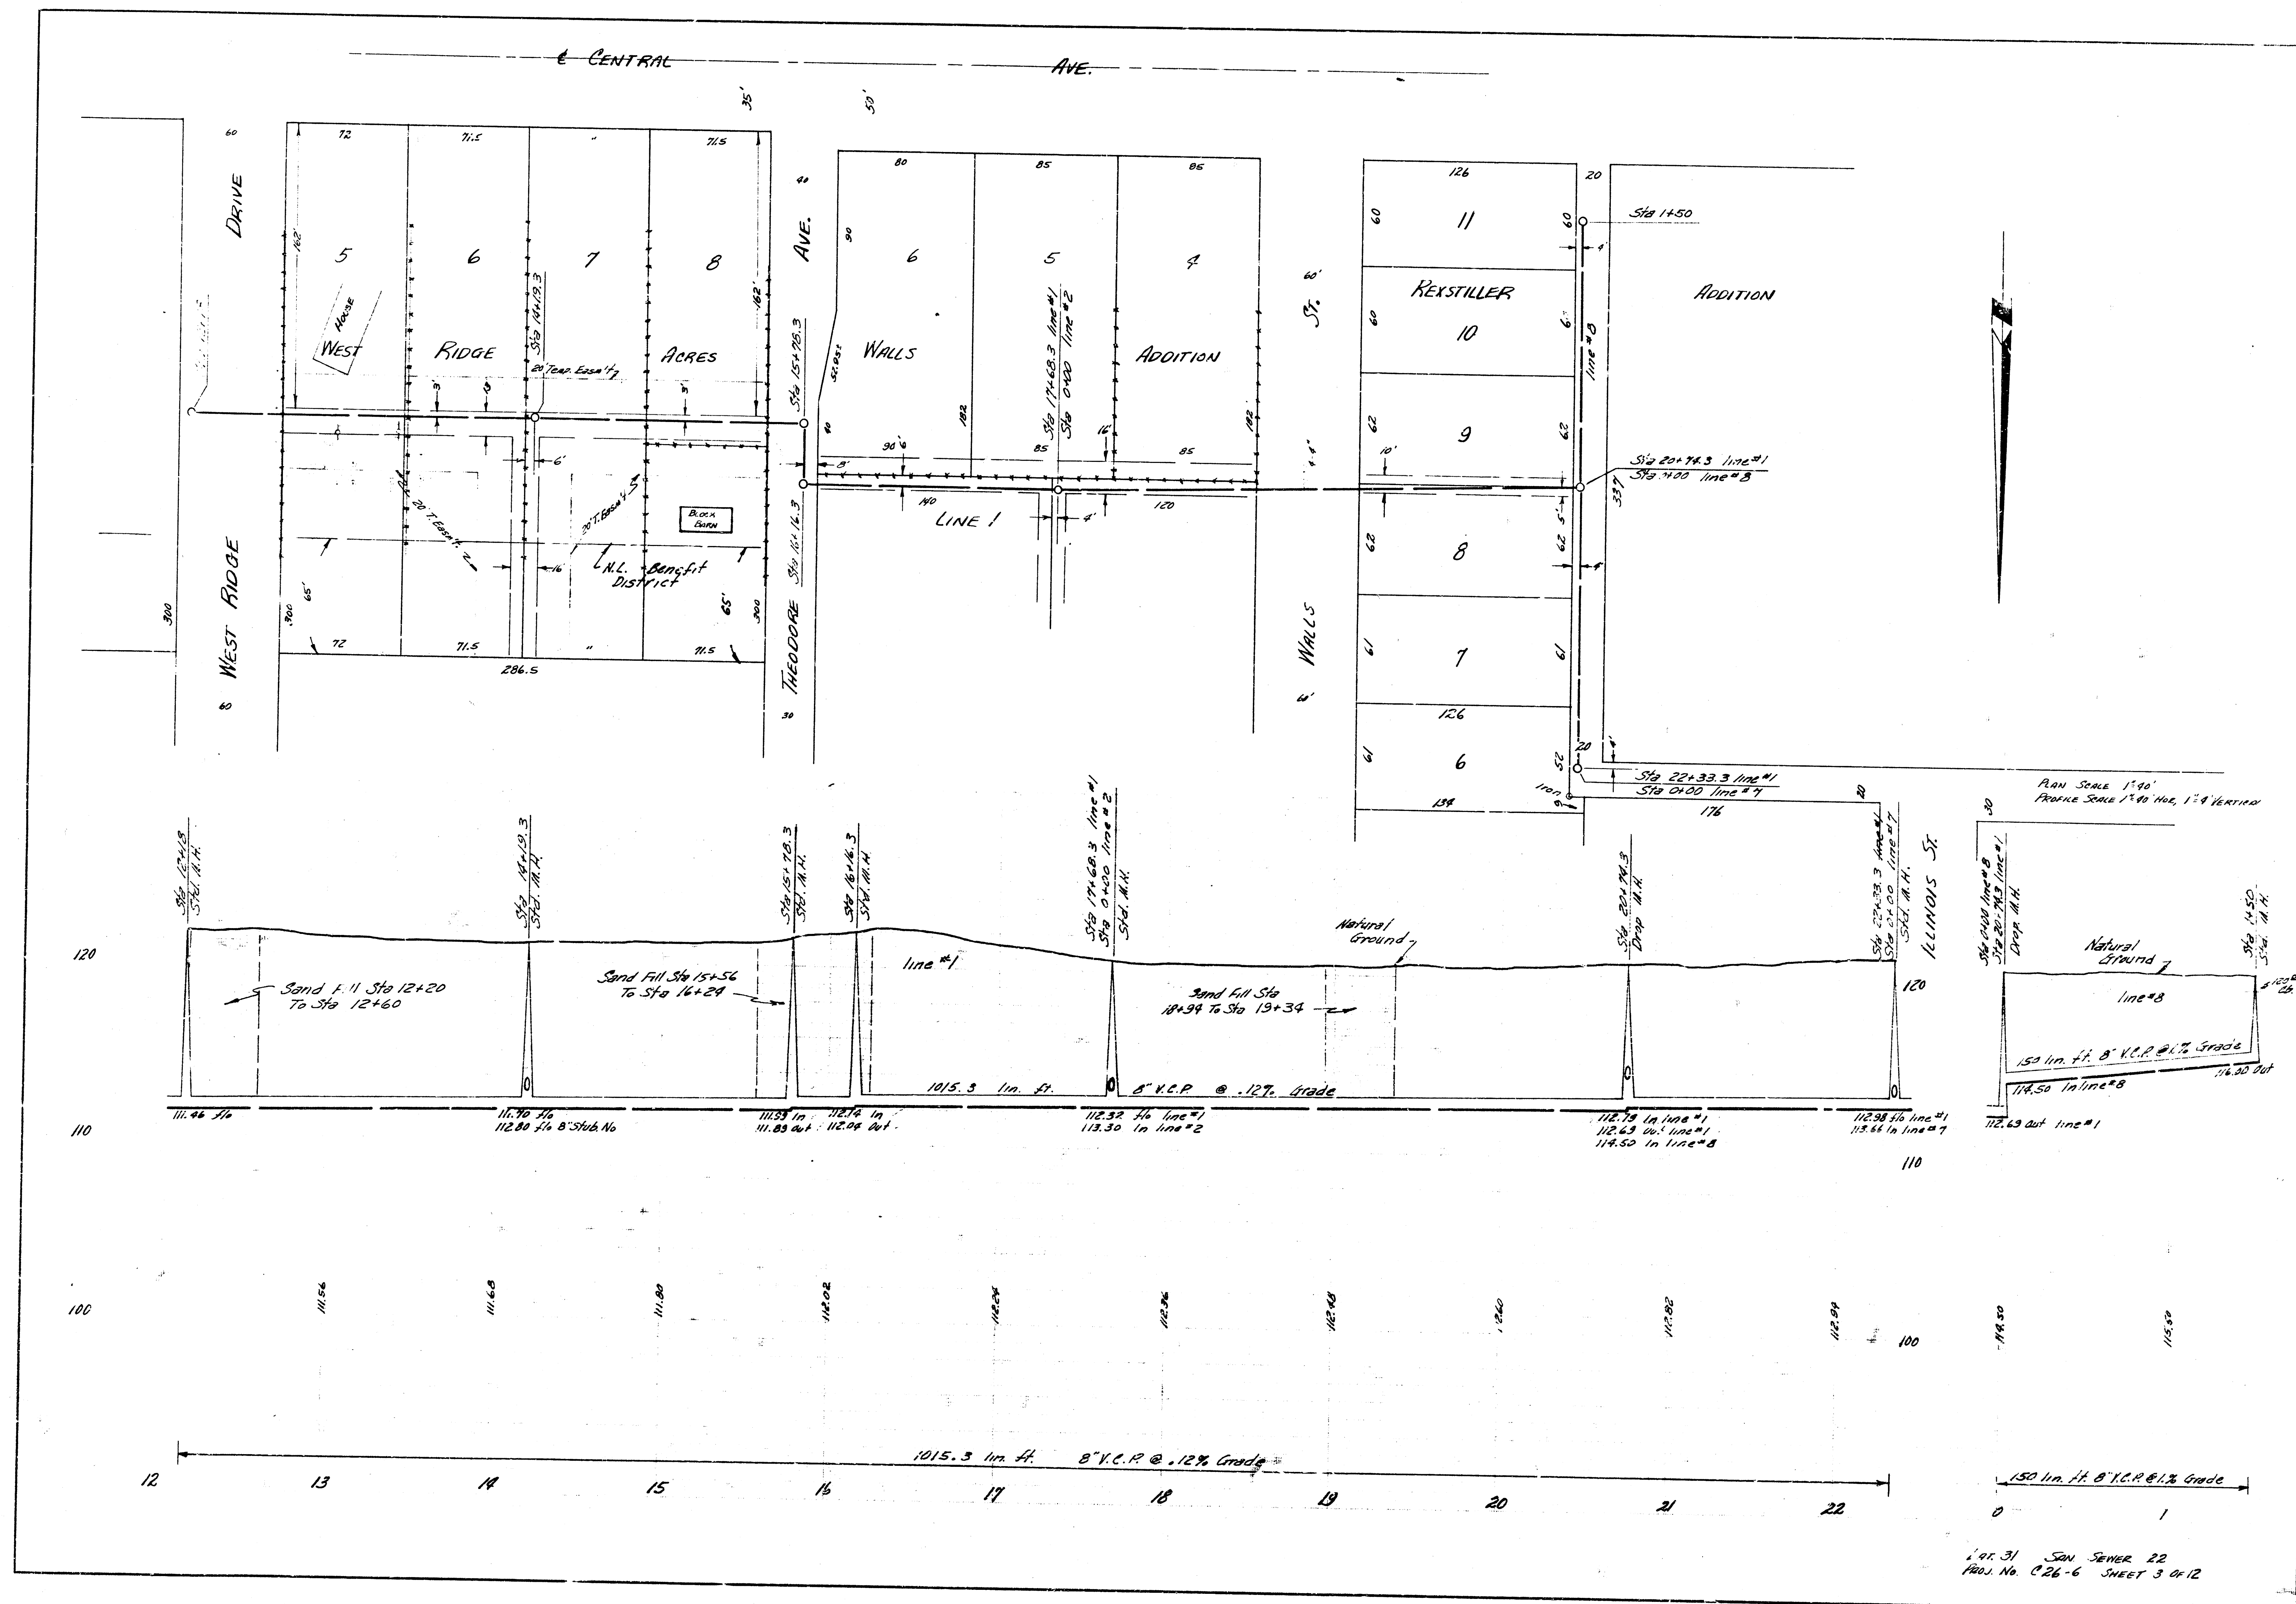


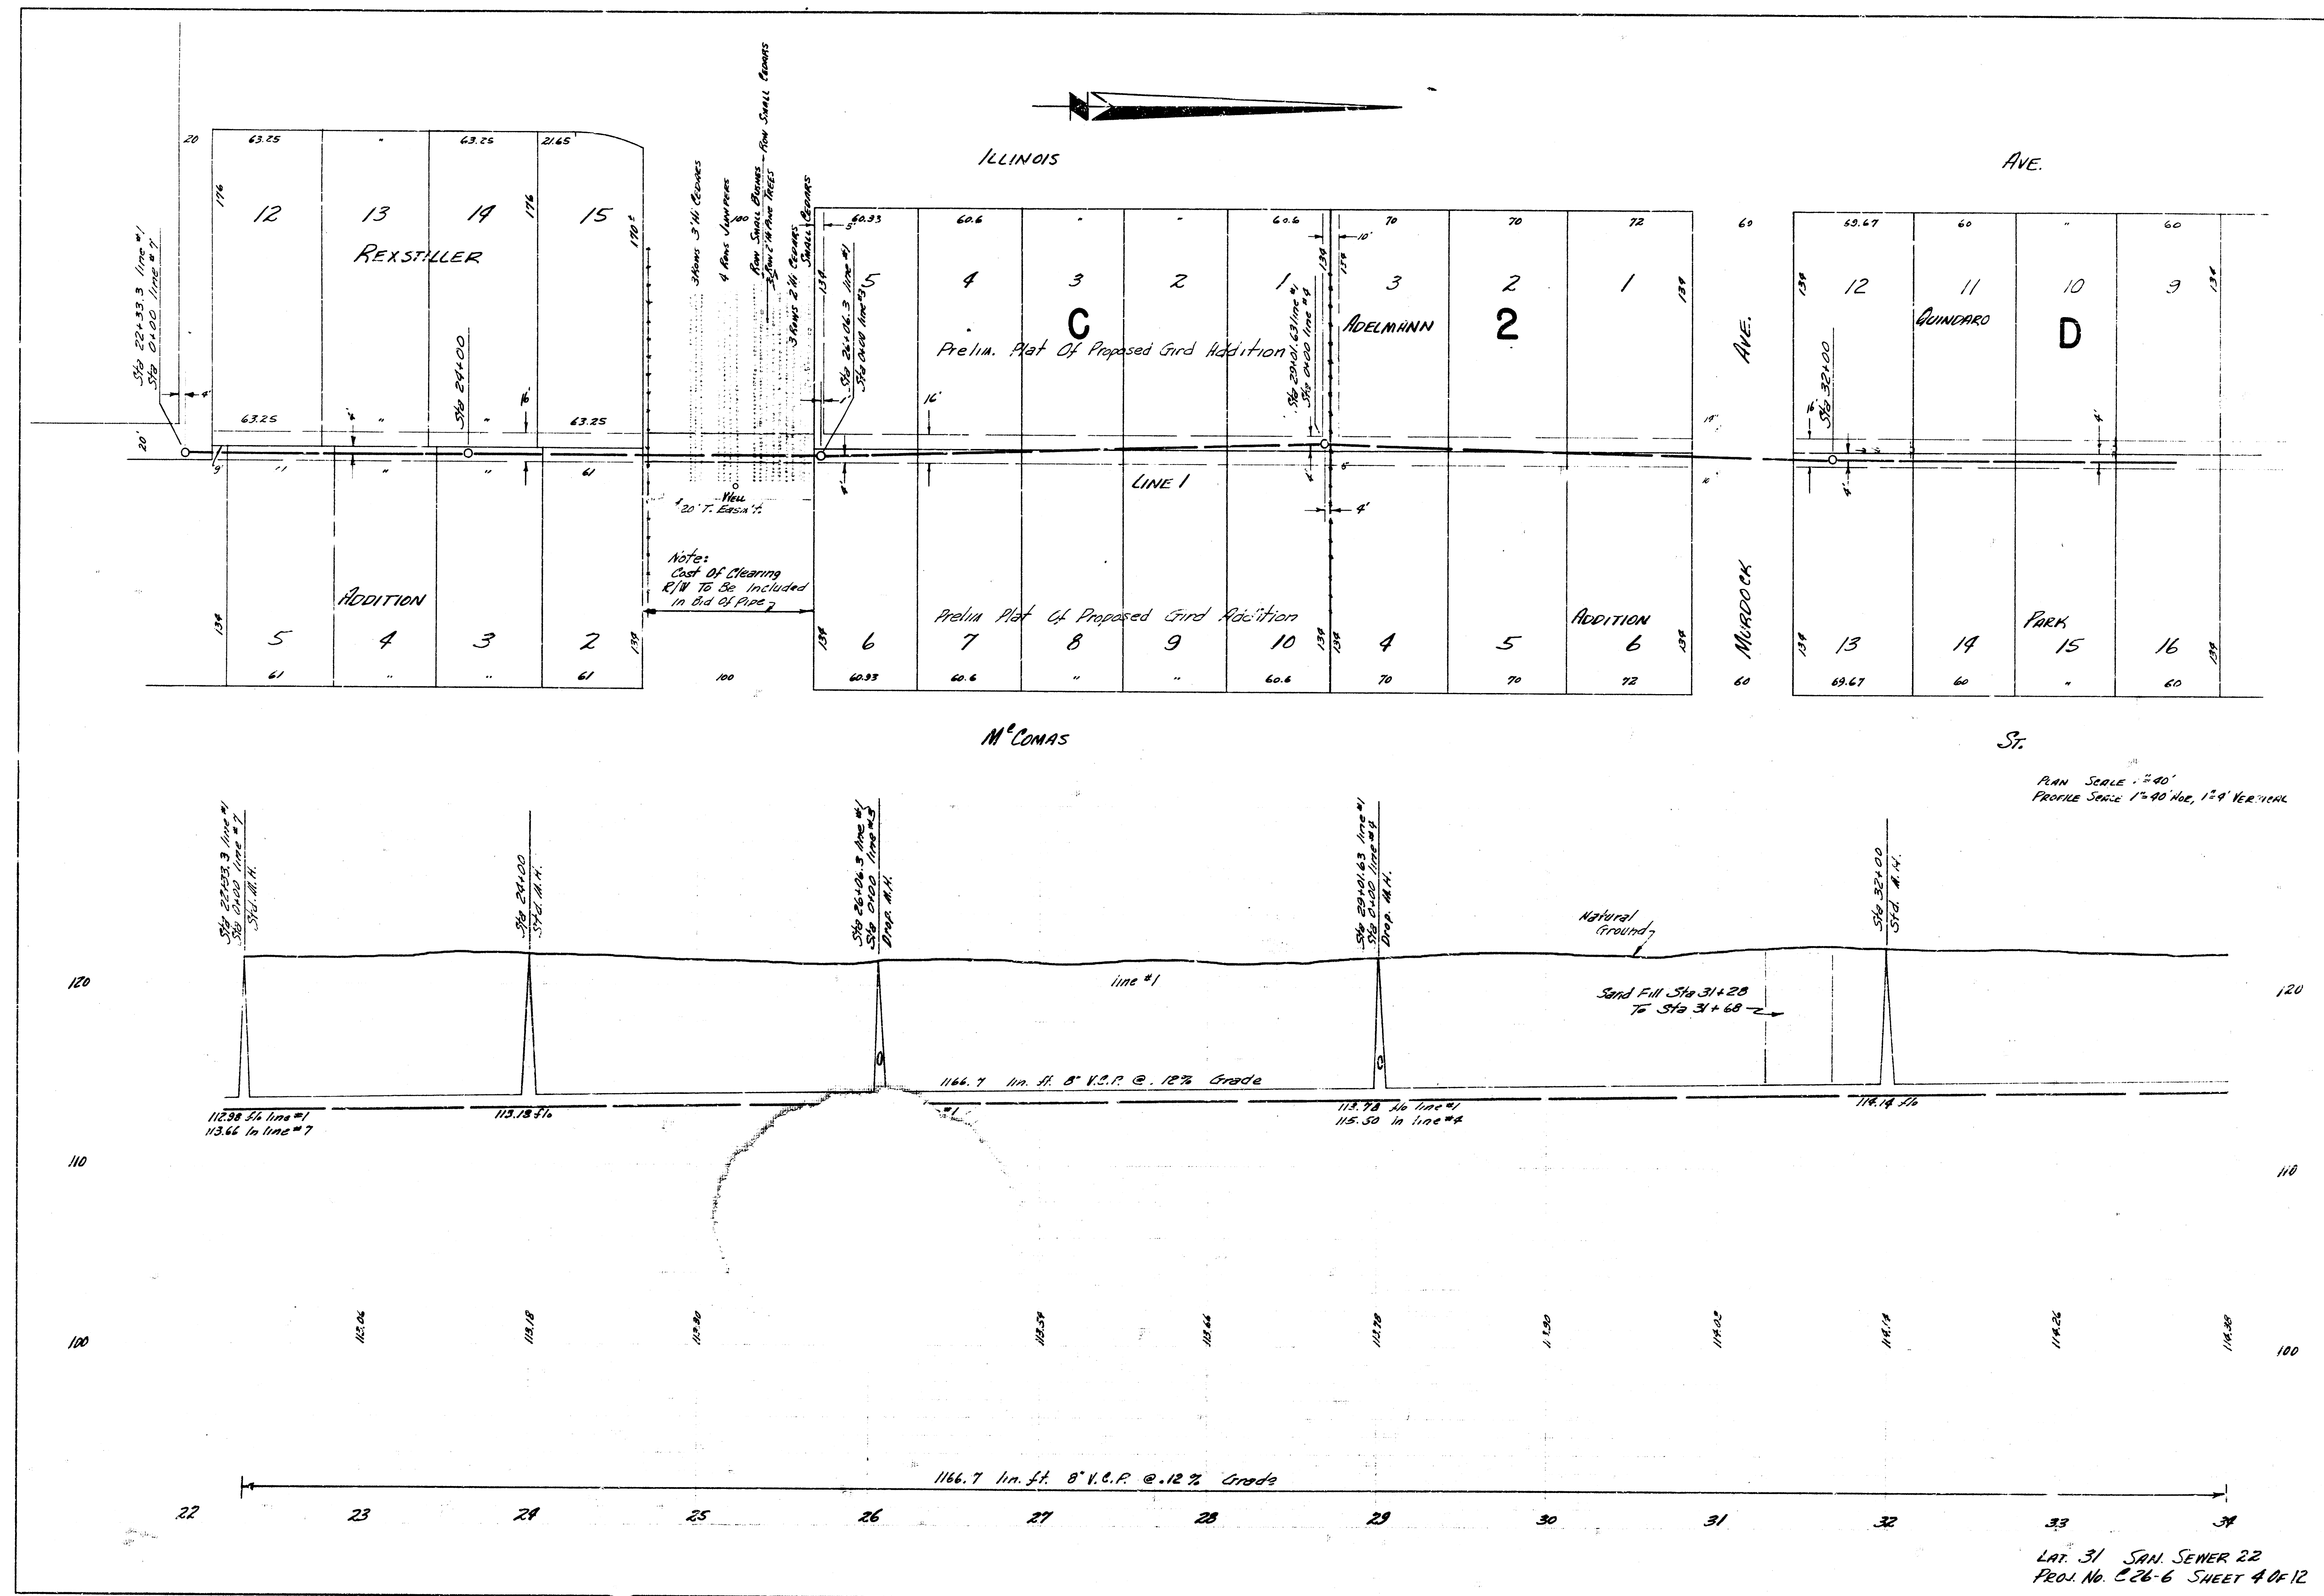


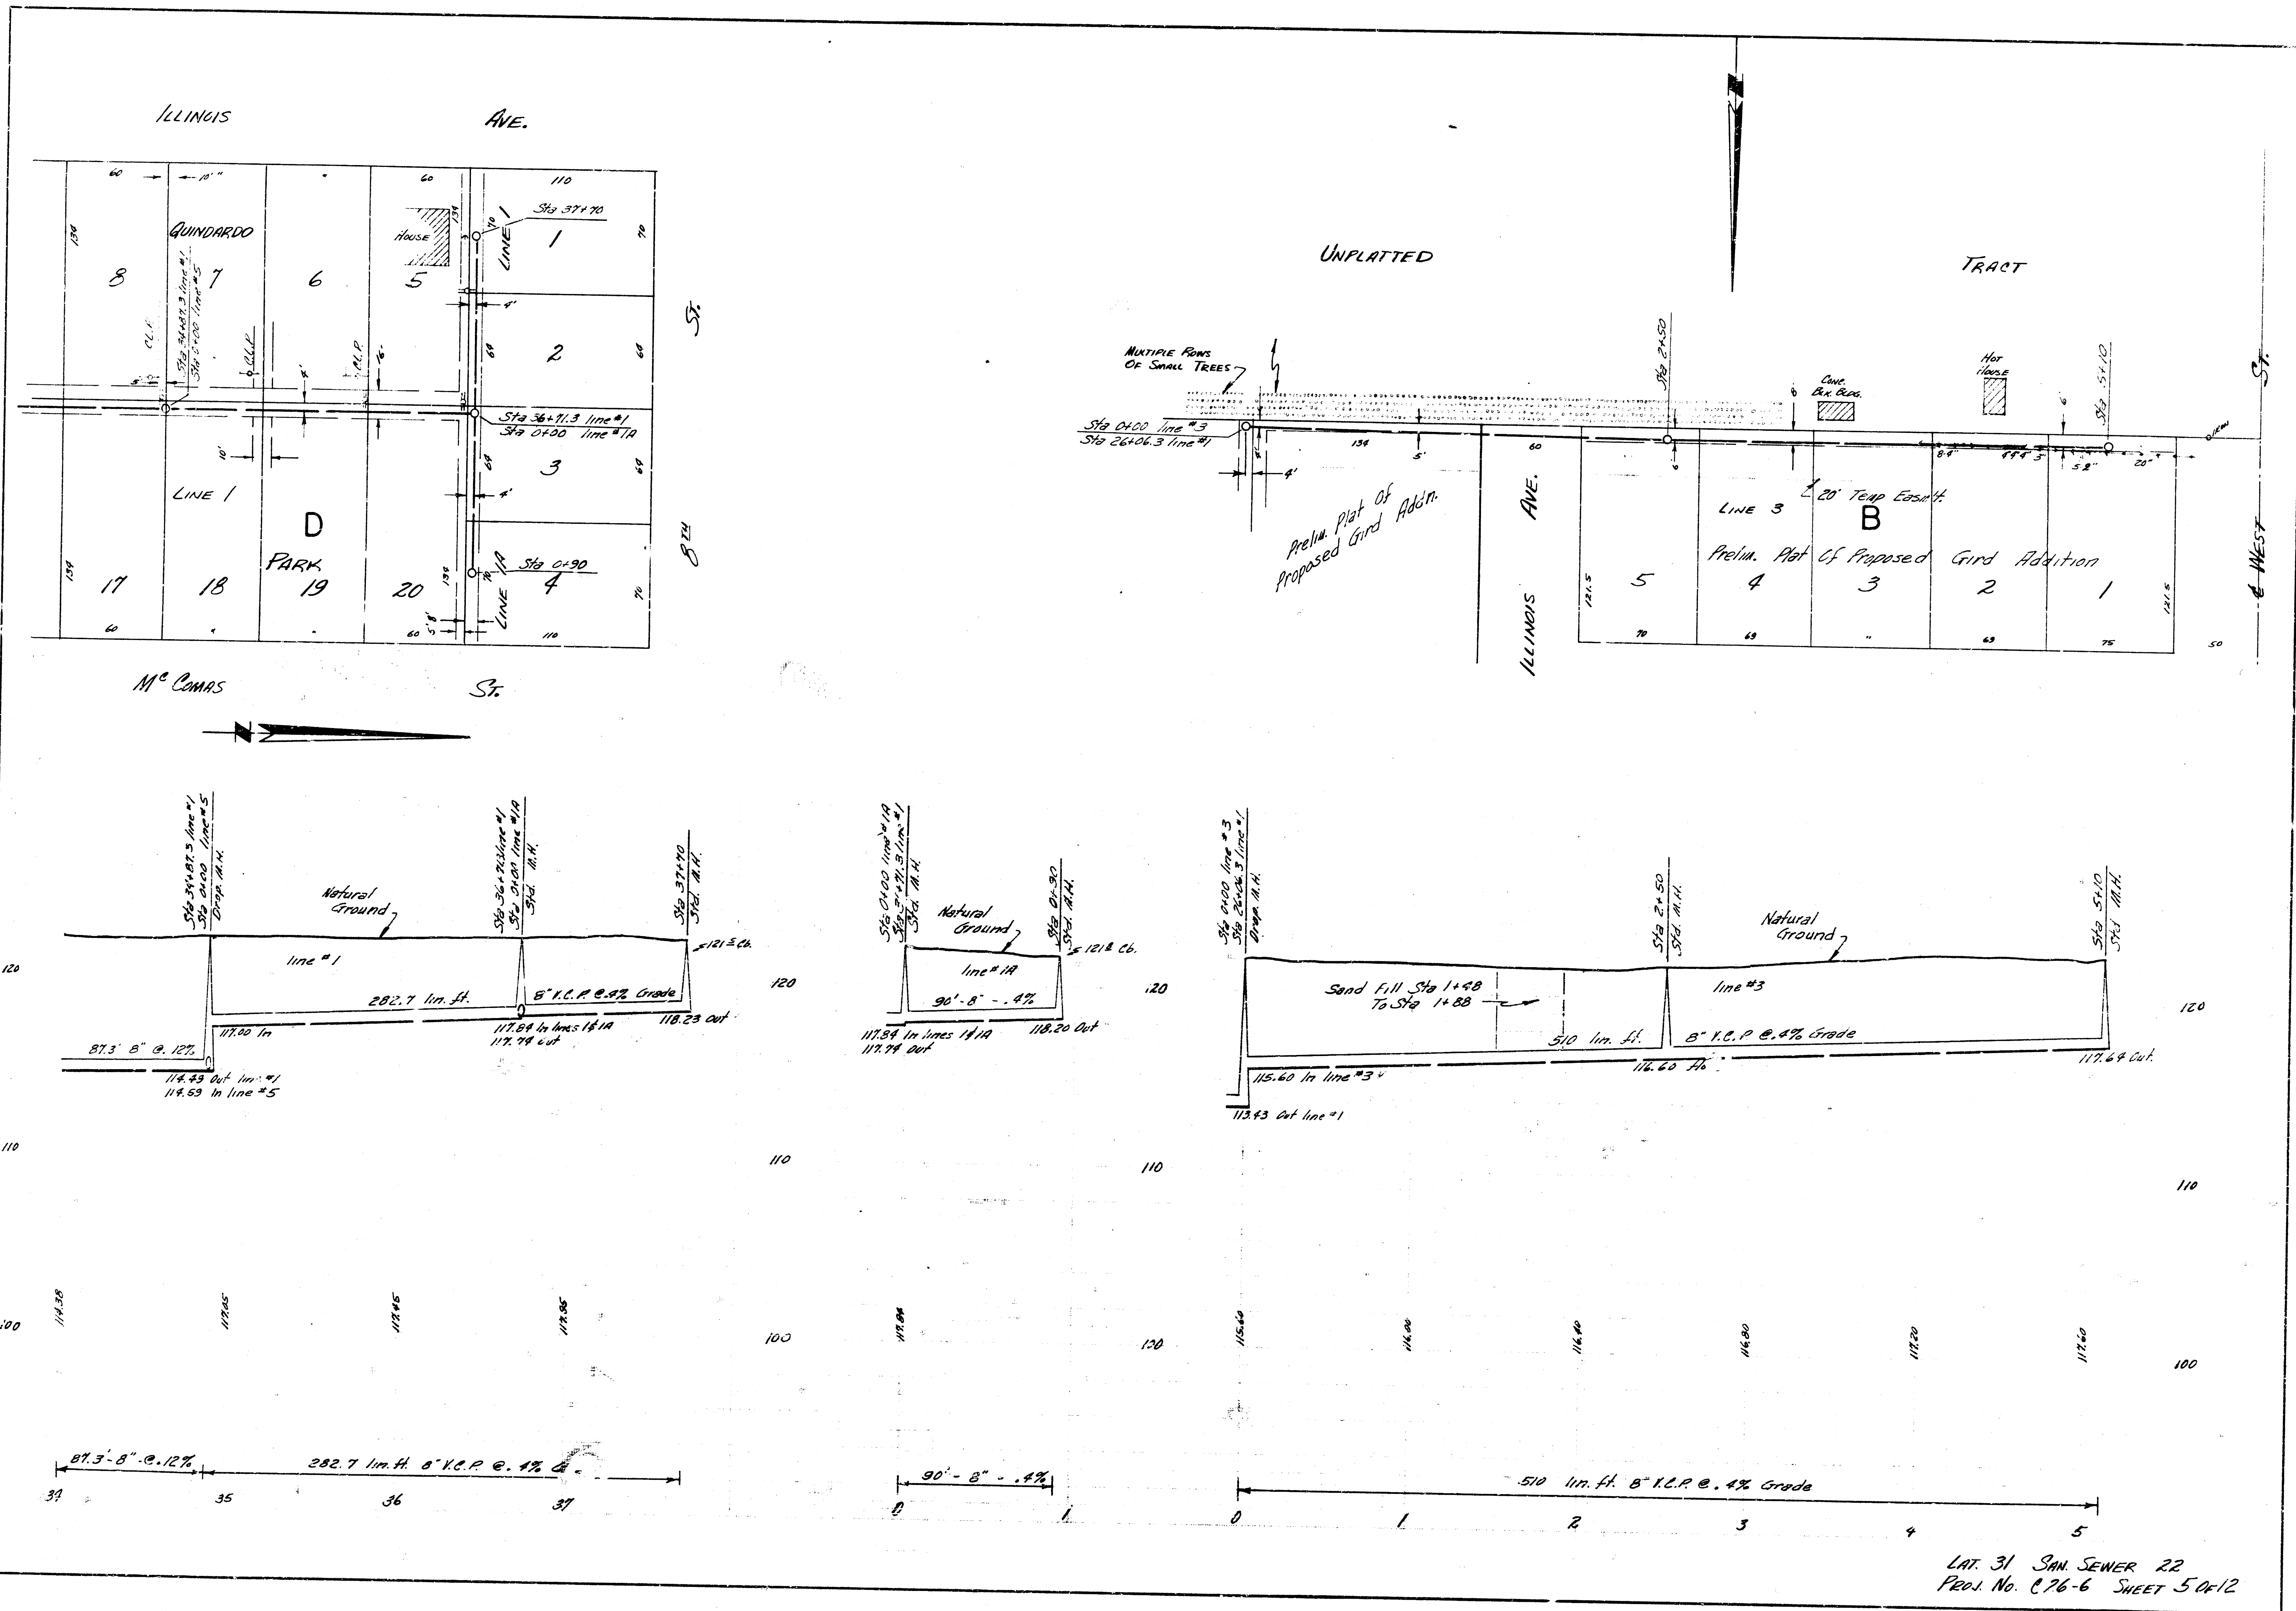


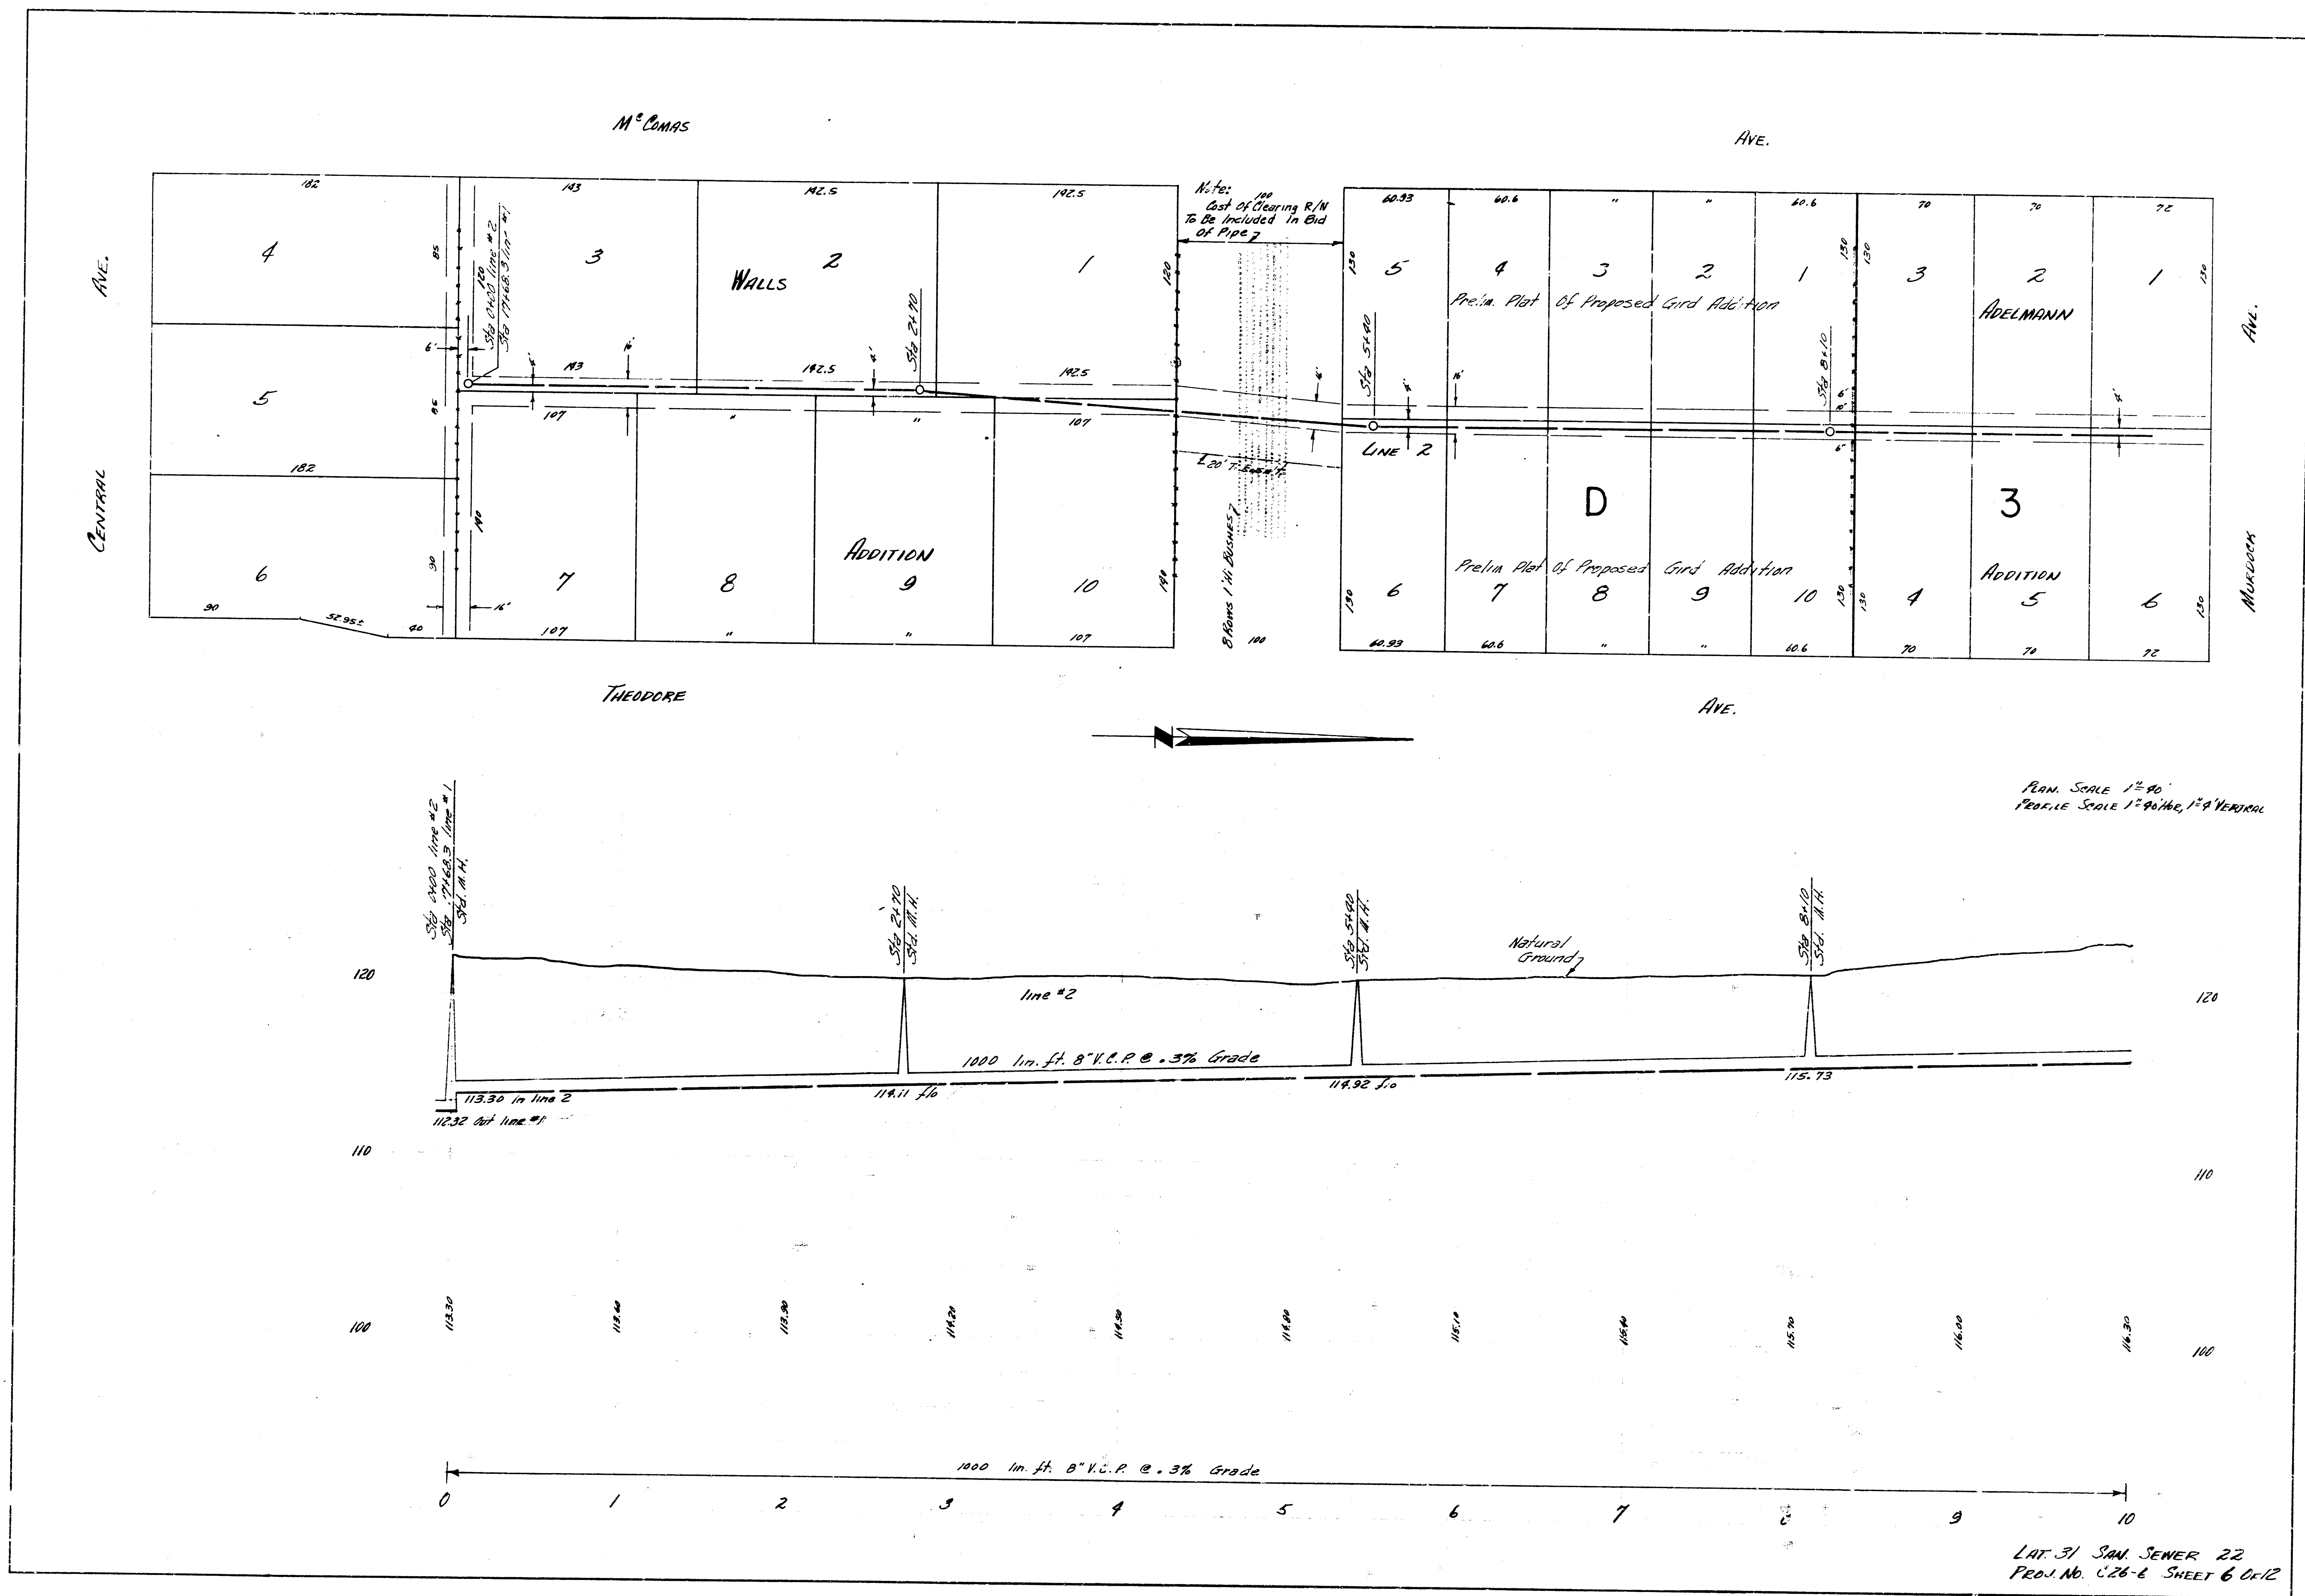

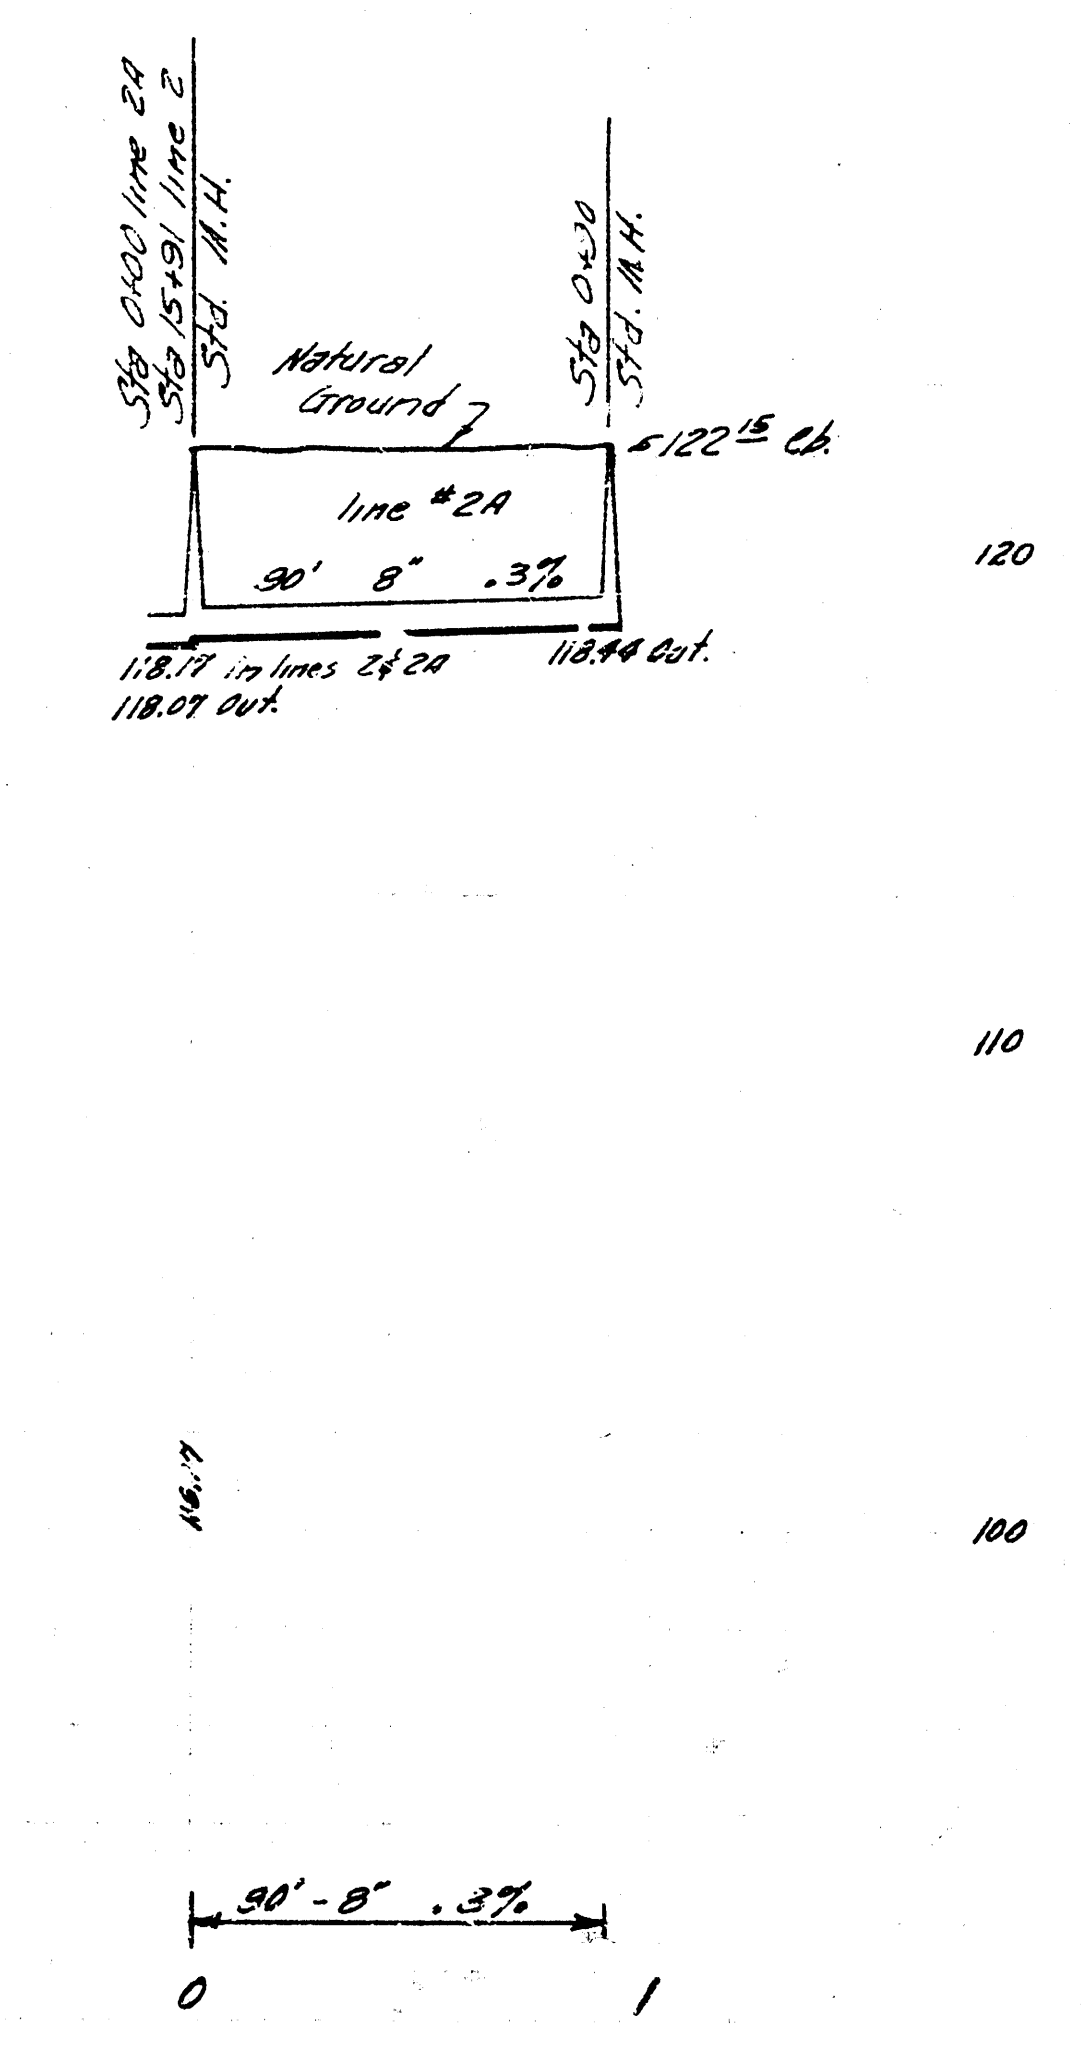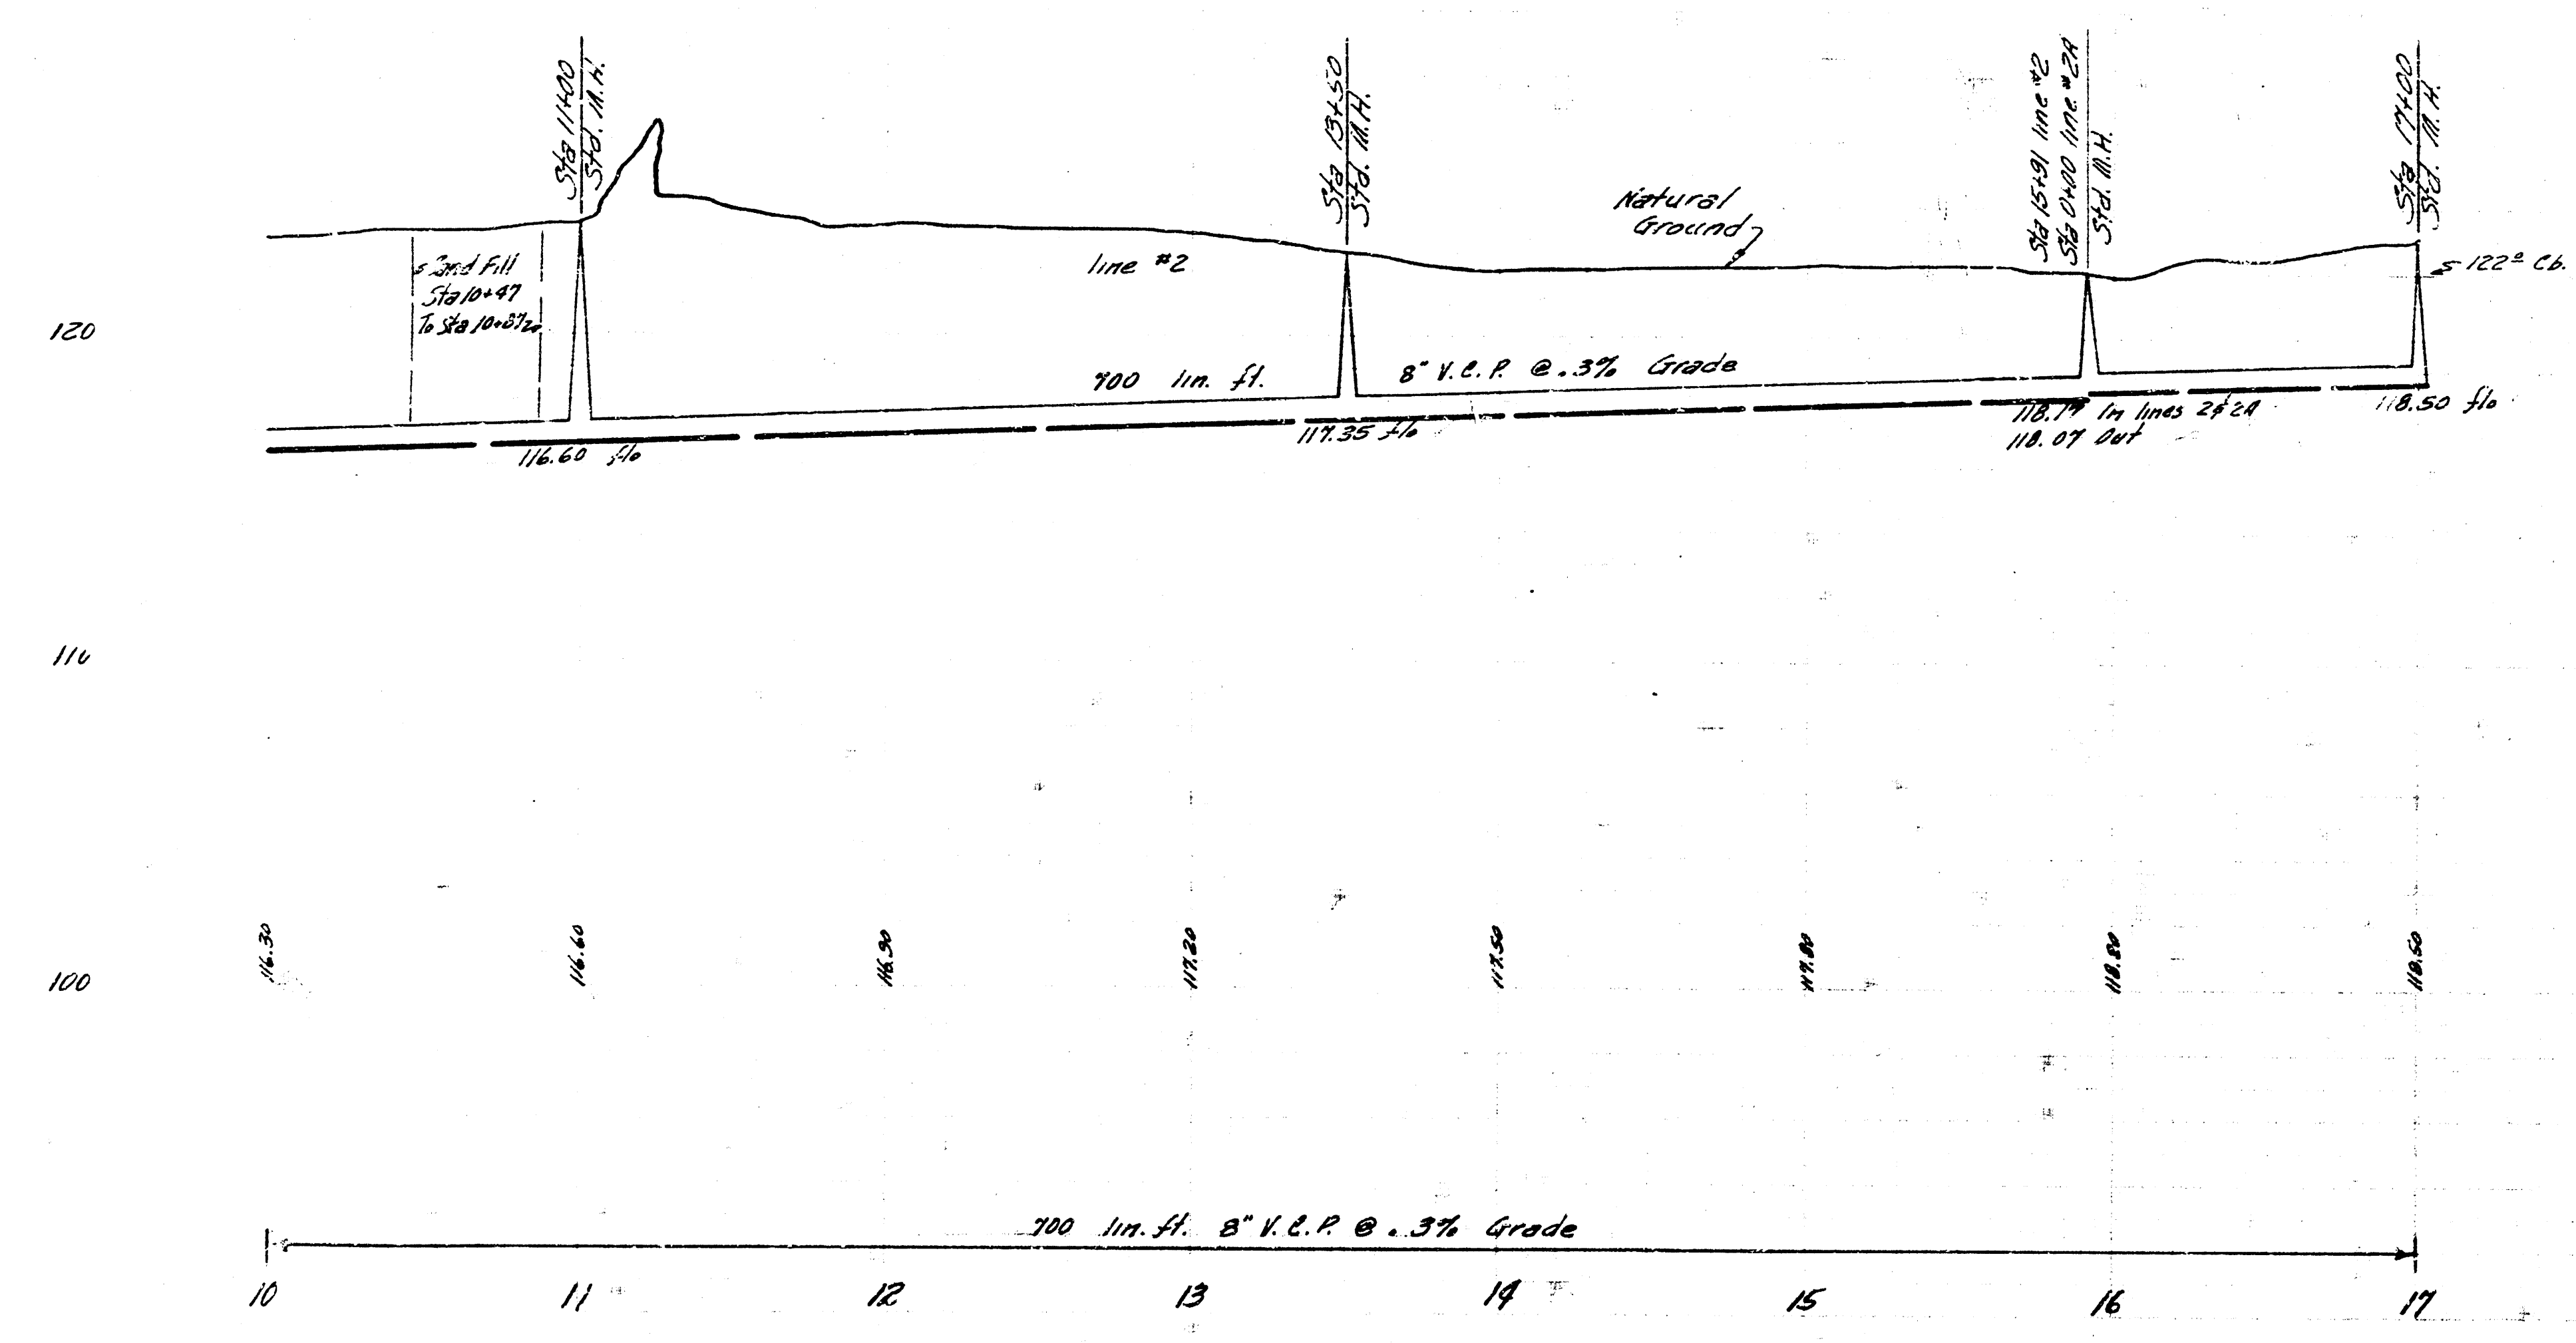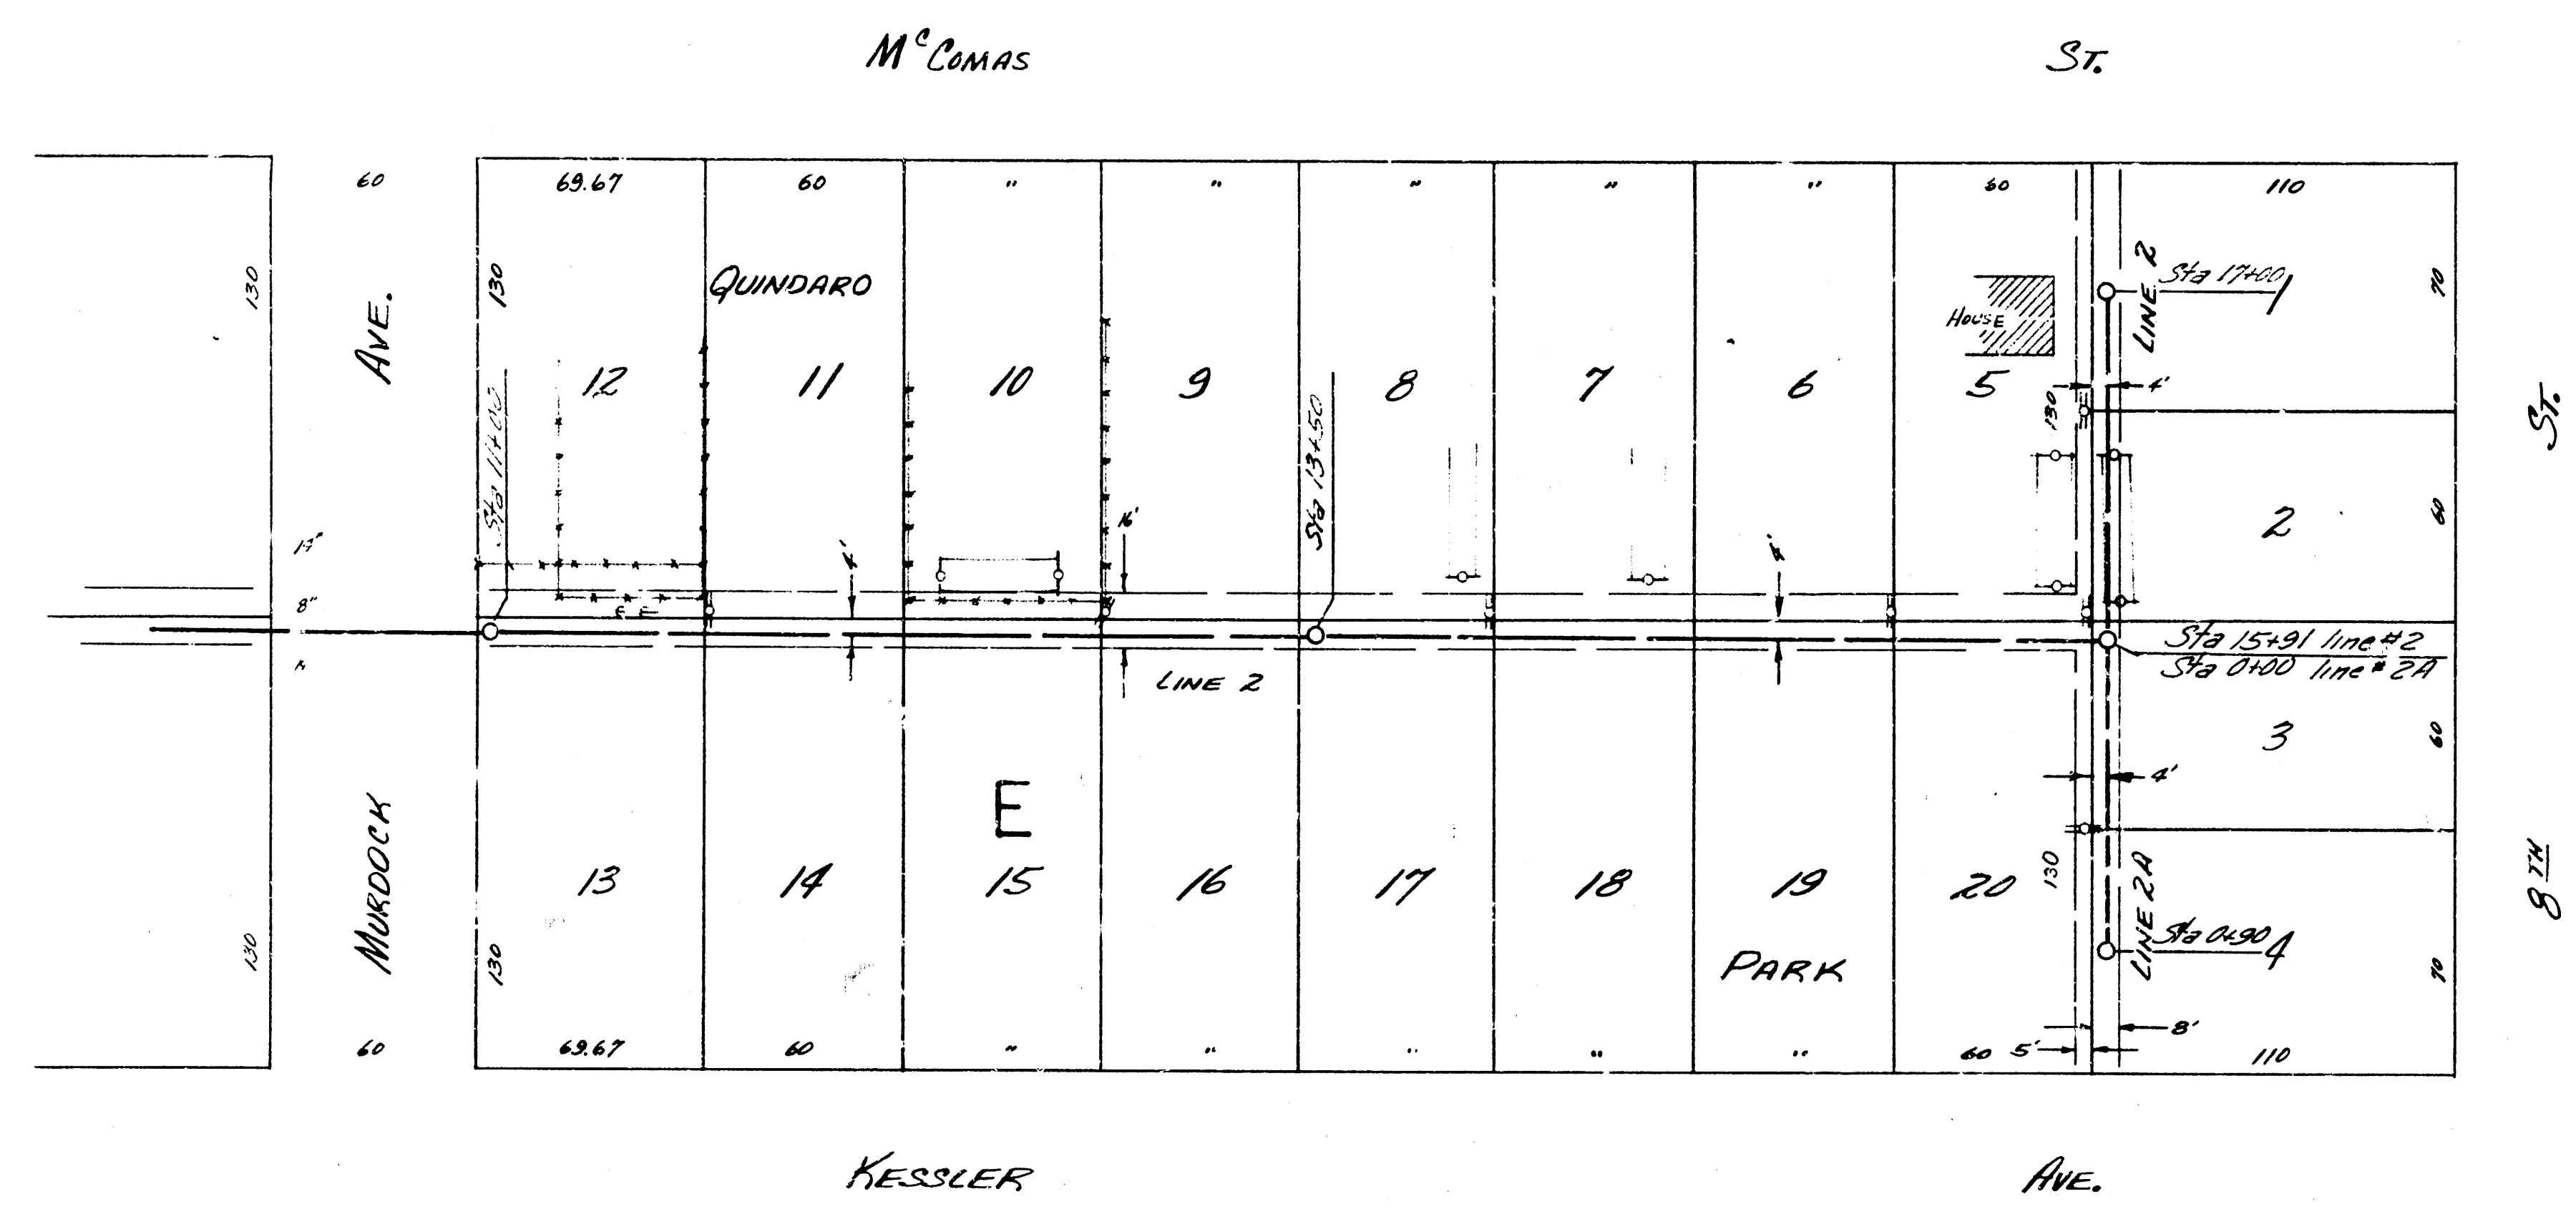

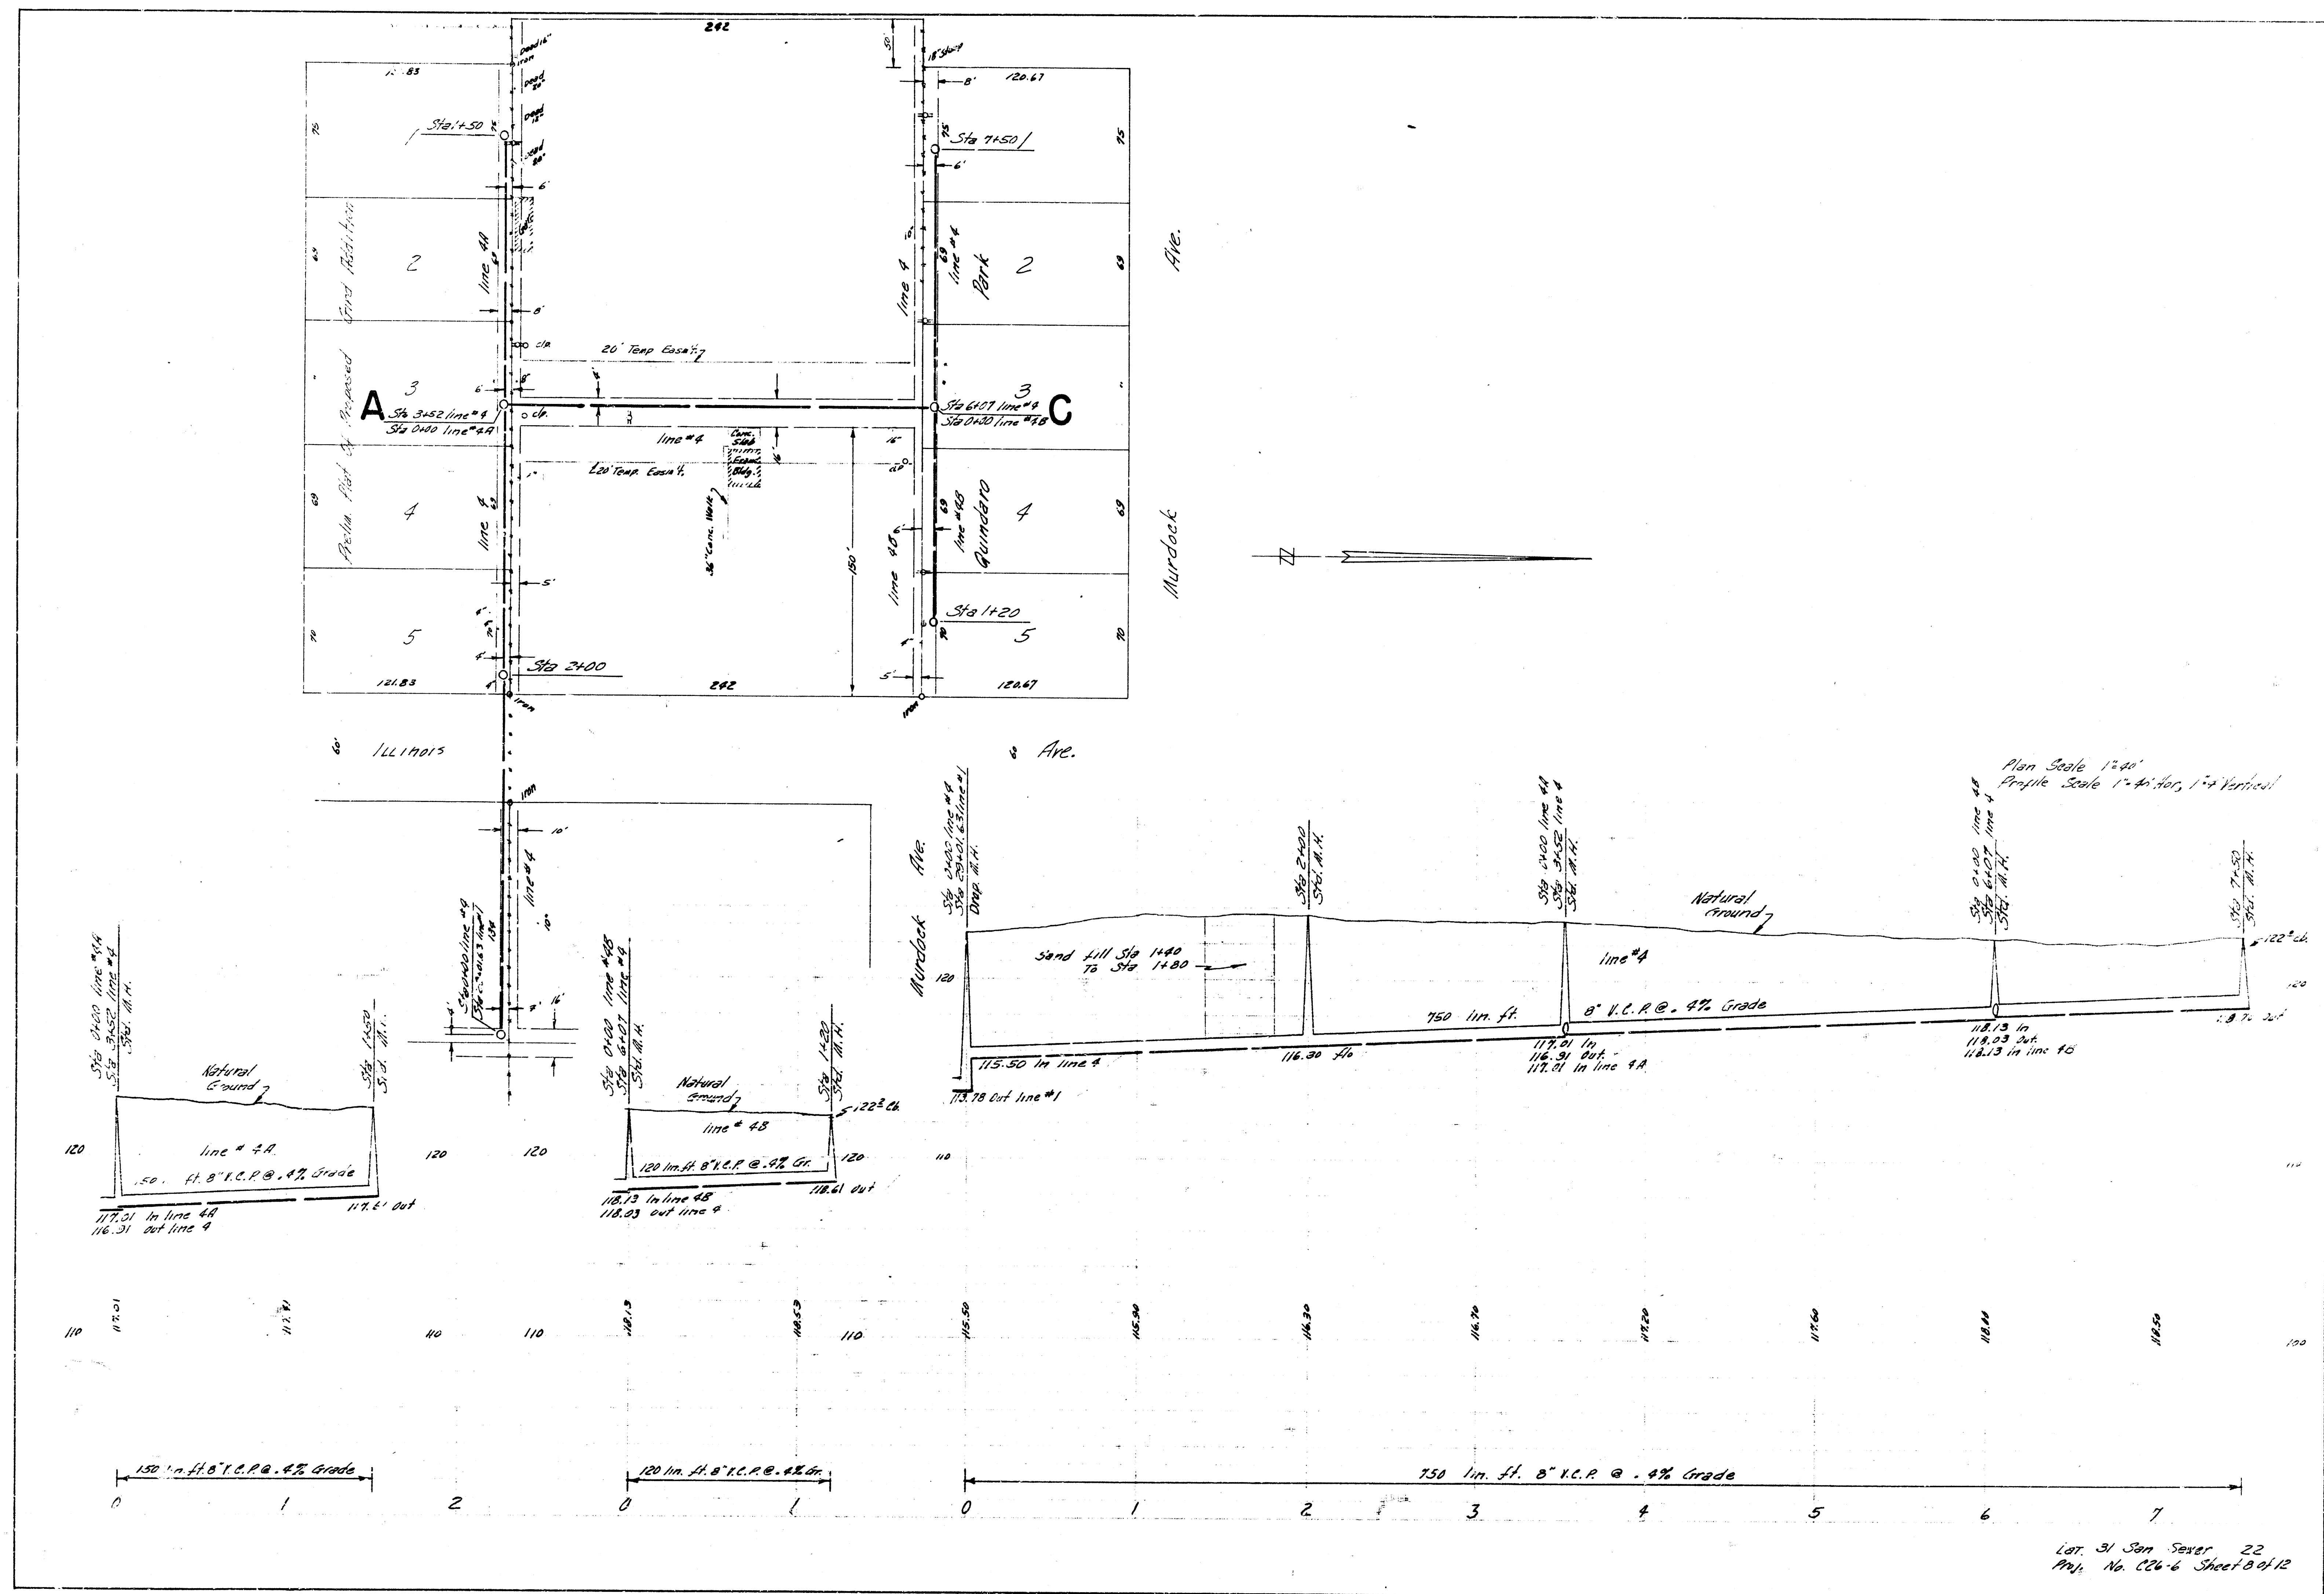

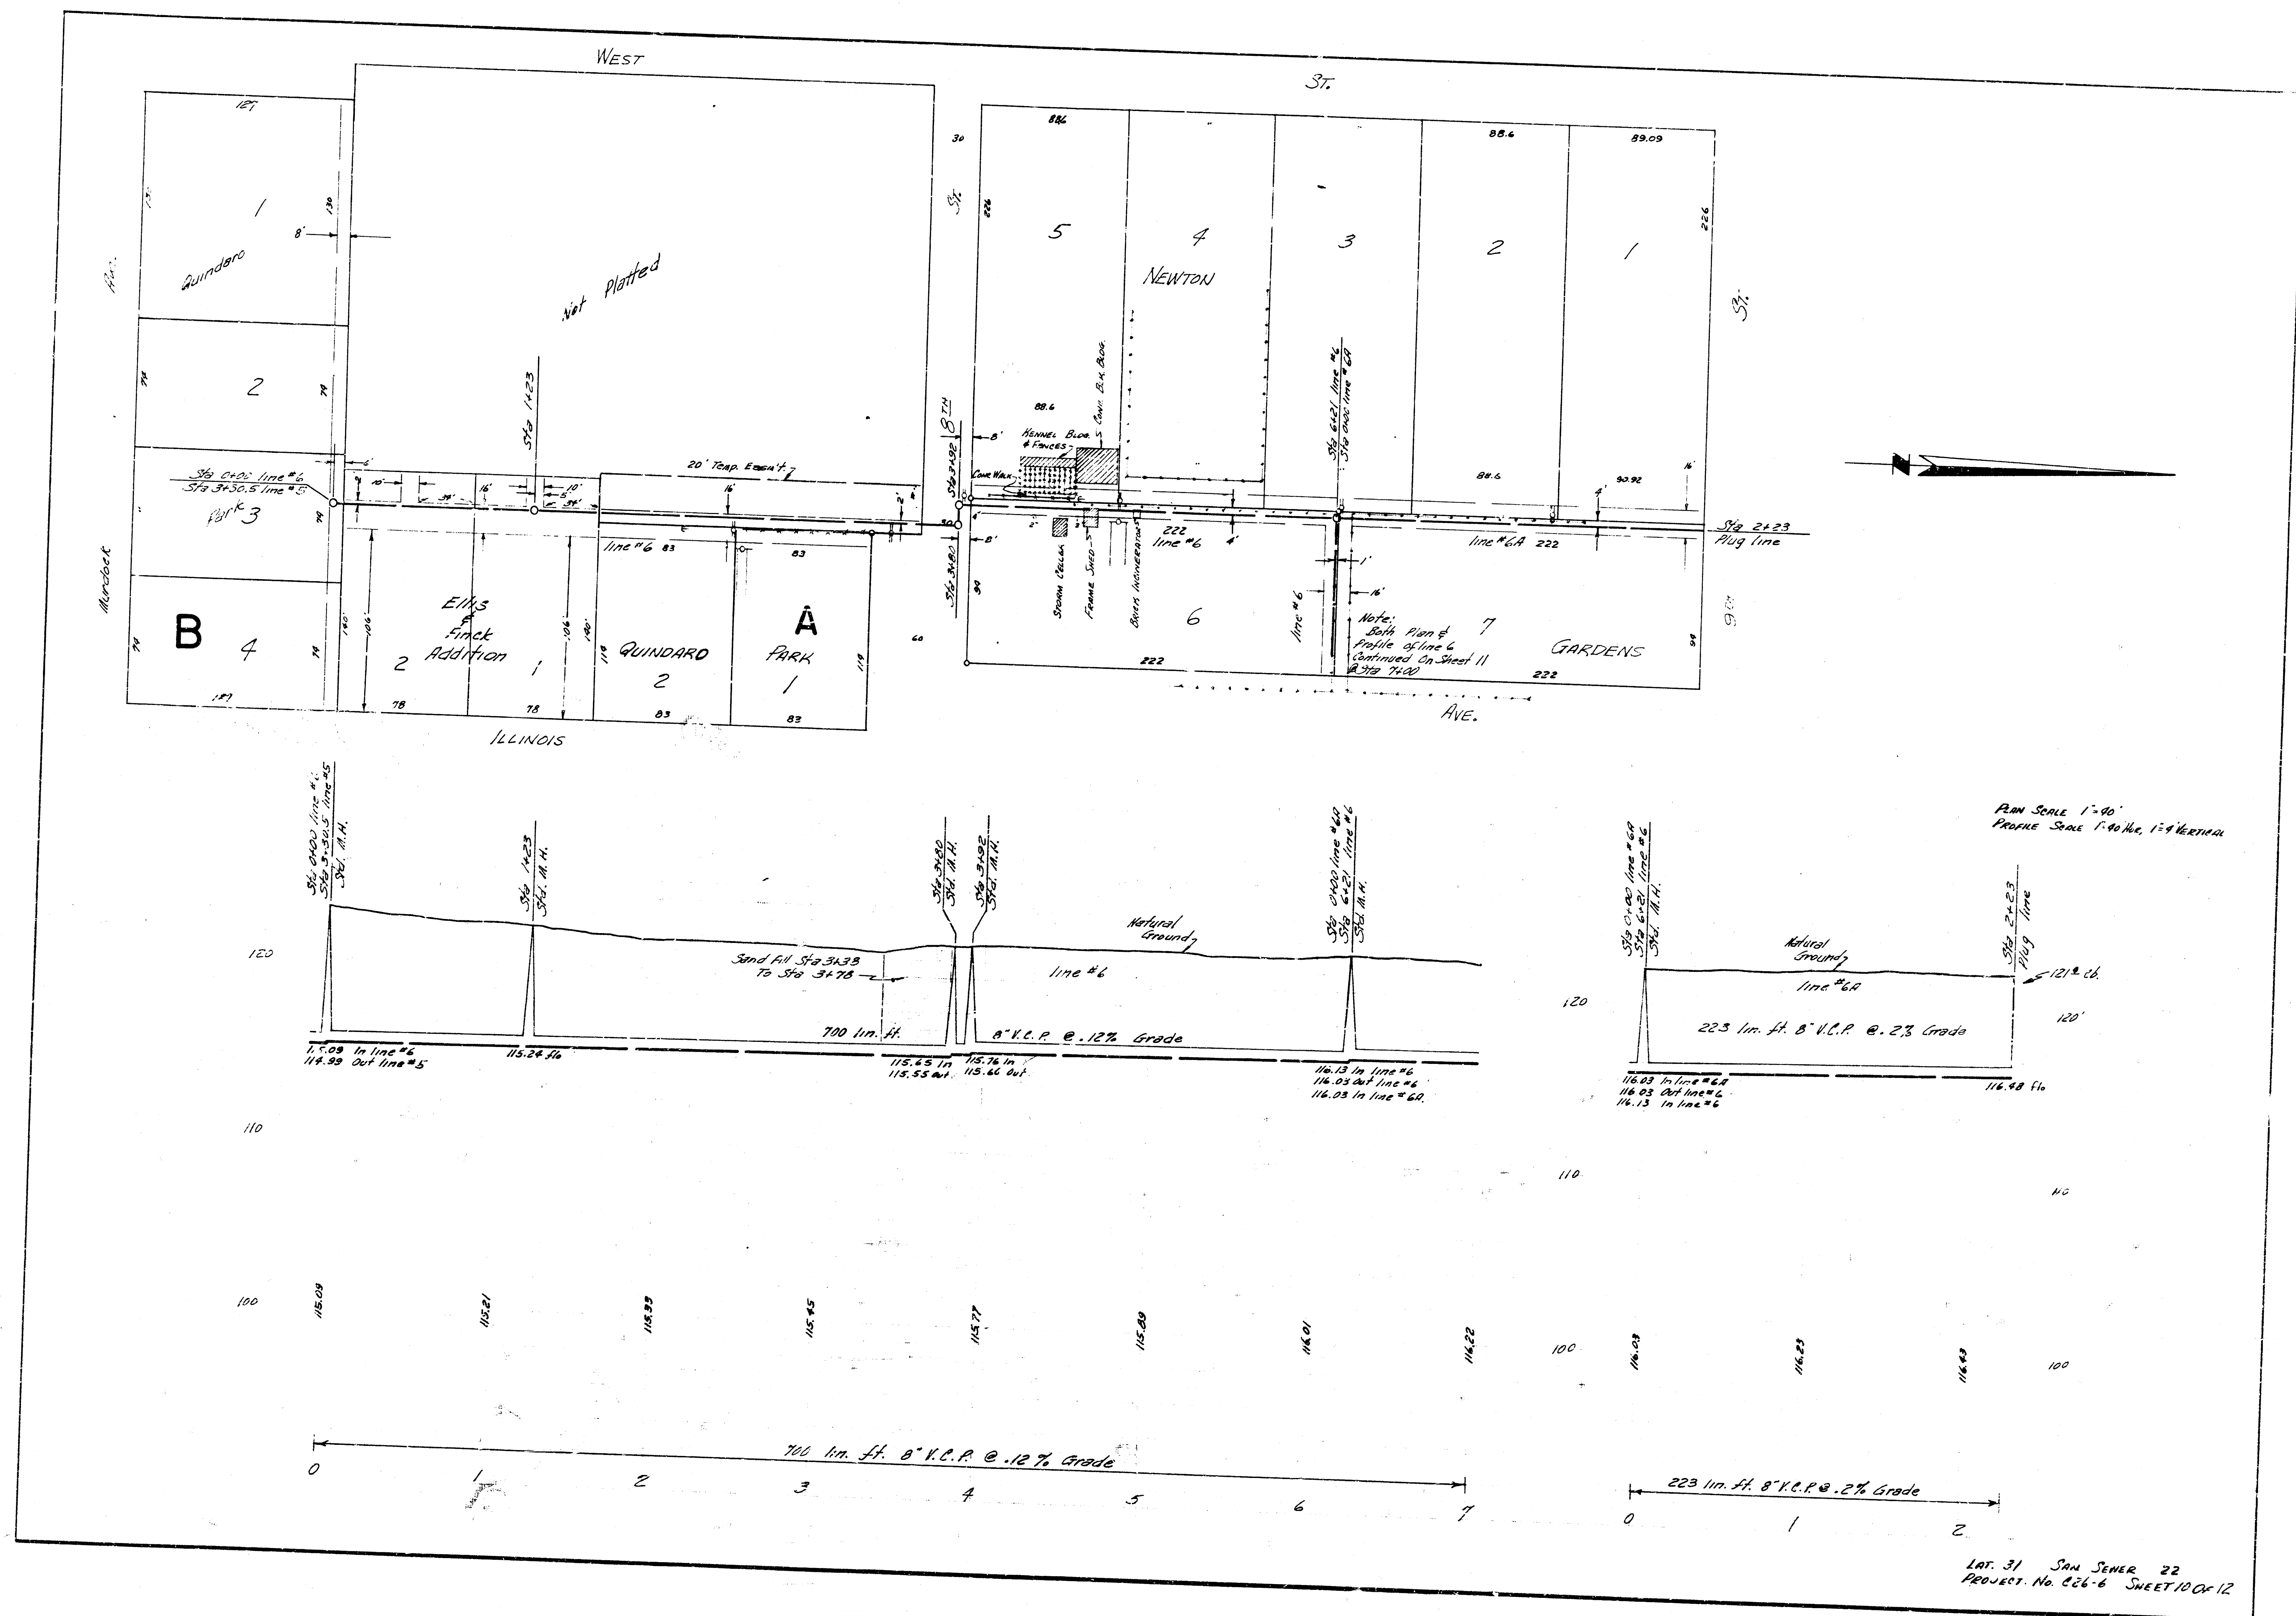

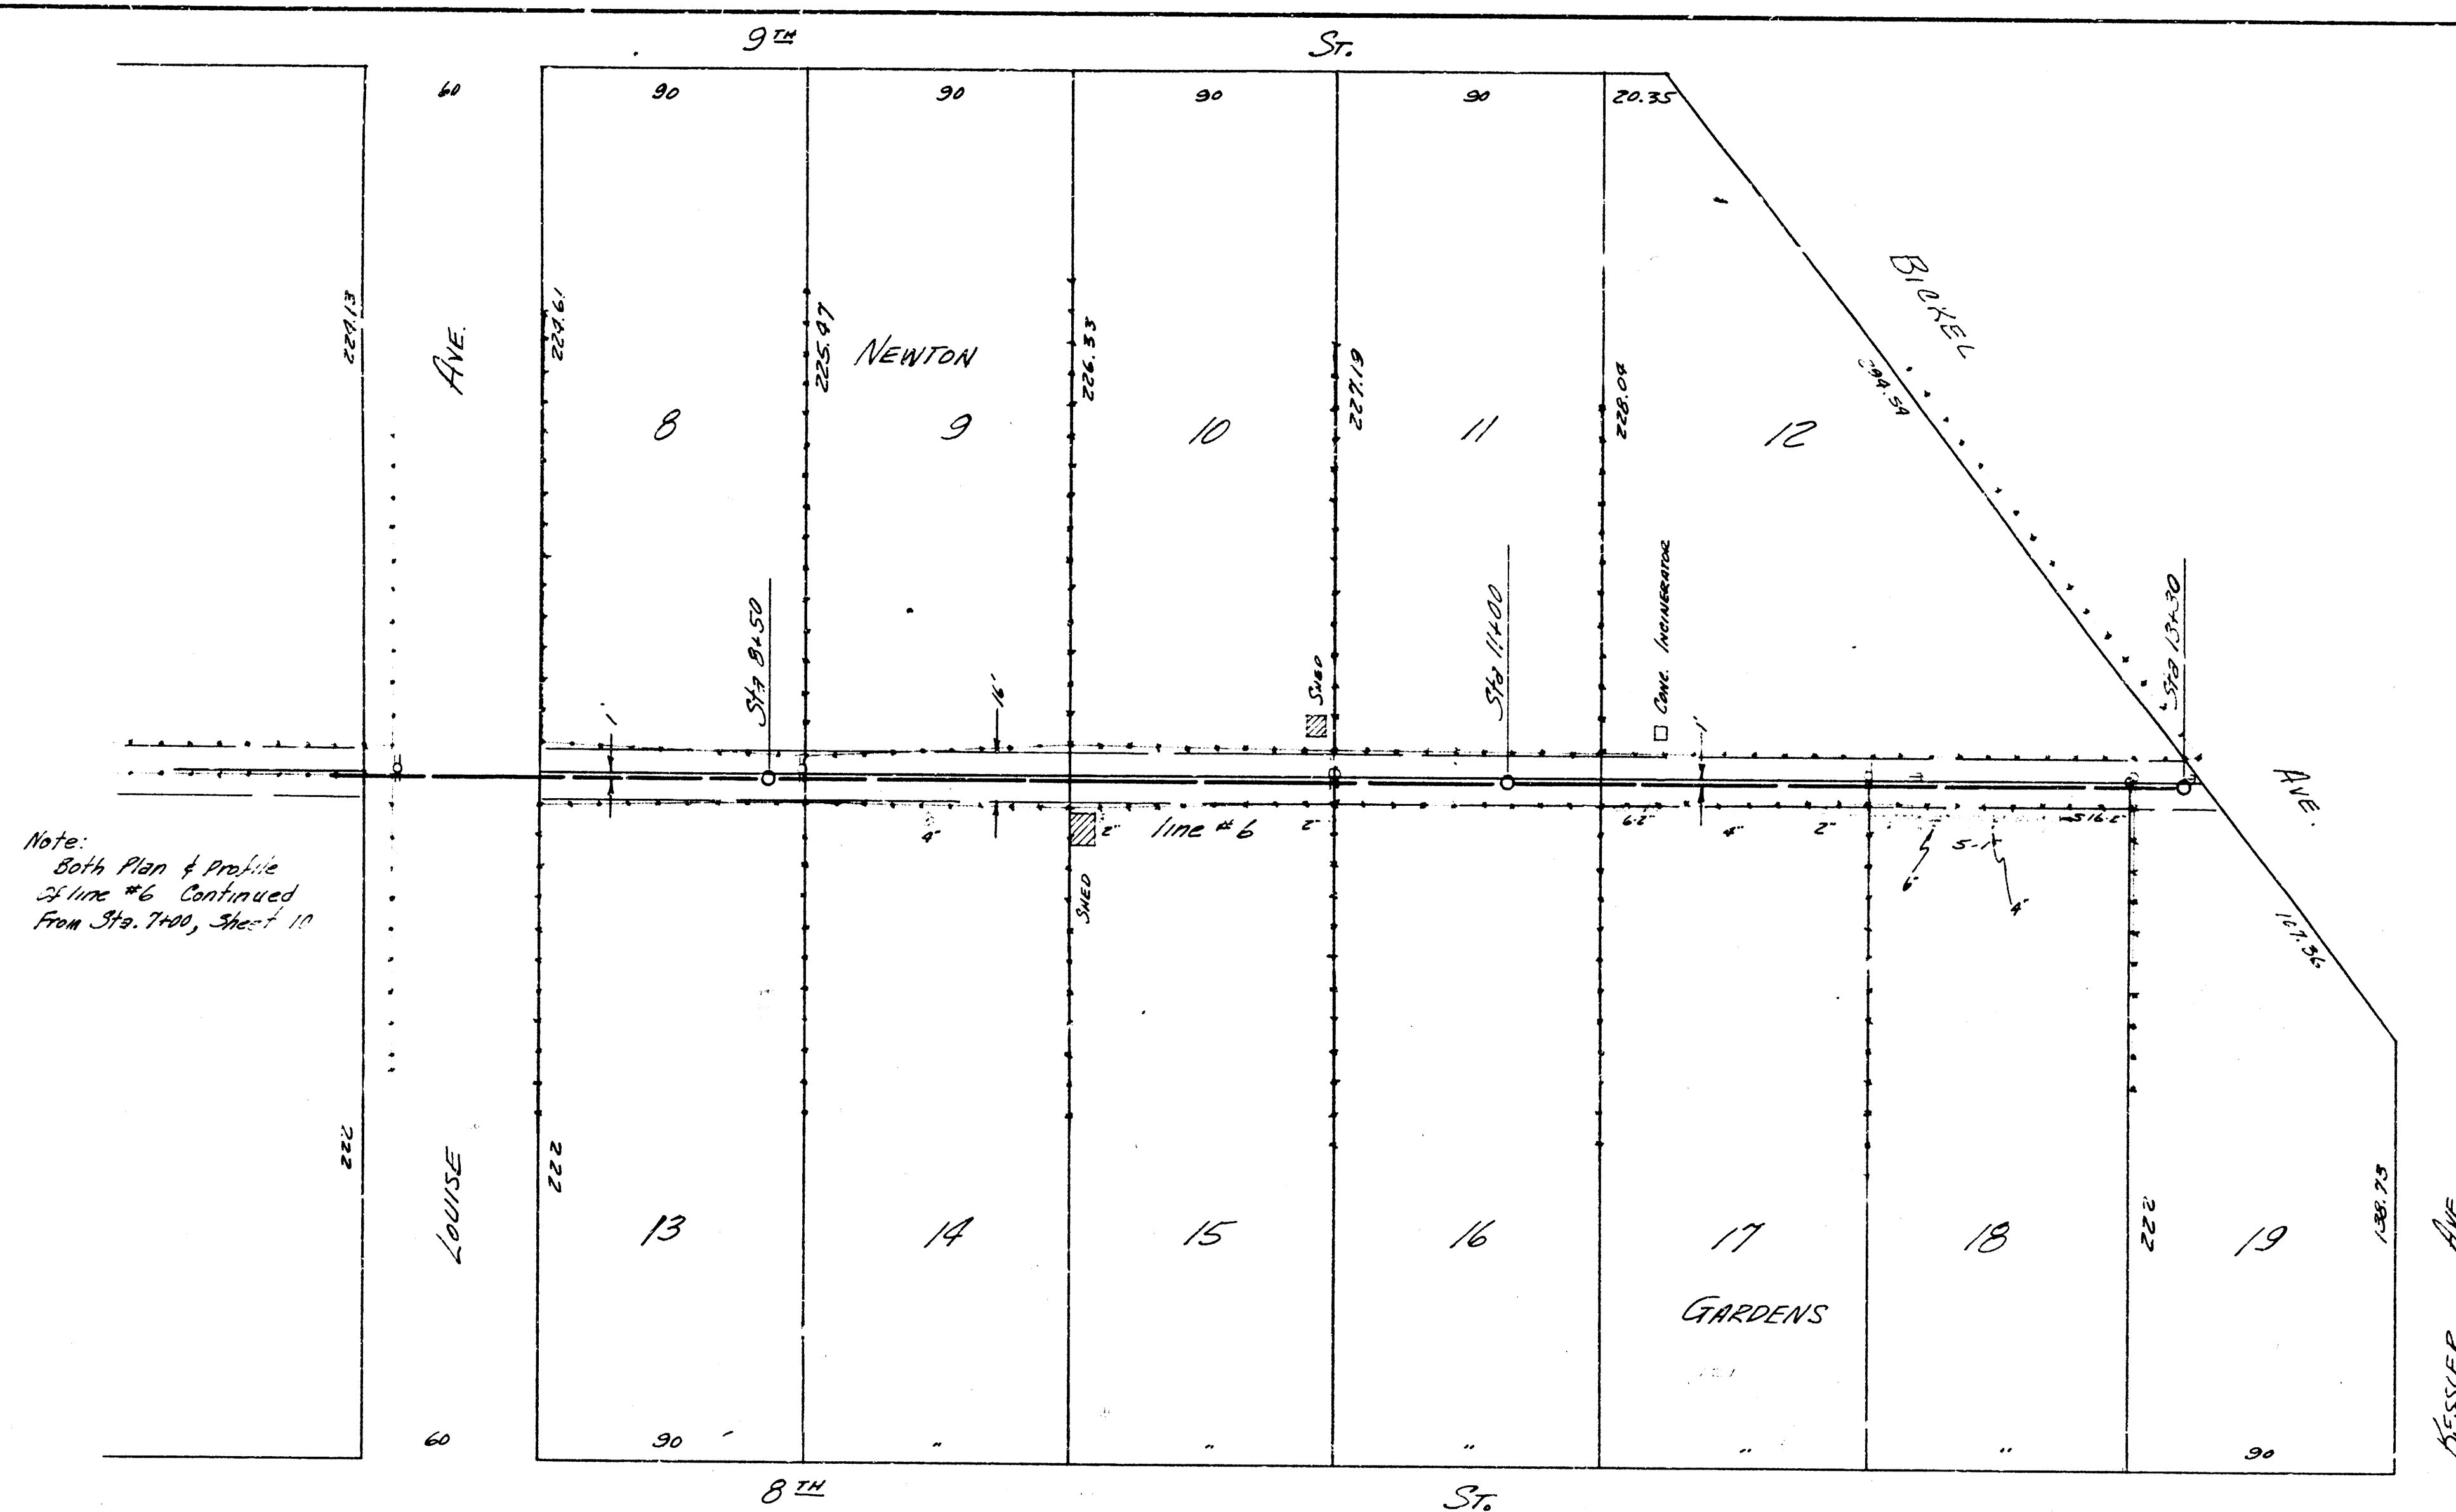

Note:
Both Plan & Profile
Sewer No. 6 Continued
From Sta. 7+00, Sheet 10

PLAN SCALE 1"=40'
PROFILE SCALE 1"=40' HORIZ. 1"=4' VERTICAL

