




LOCATION MAP
LAT. 32 SAN. SEWER 22
CITY OF WICHITA
B.E. SMITH CITY ENGINEER PROJECT NO. C26-7

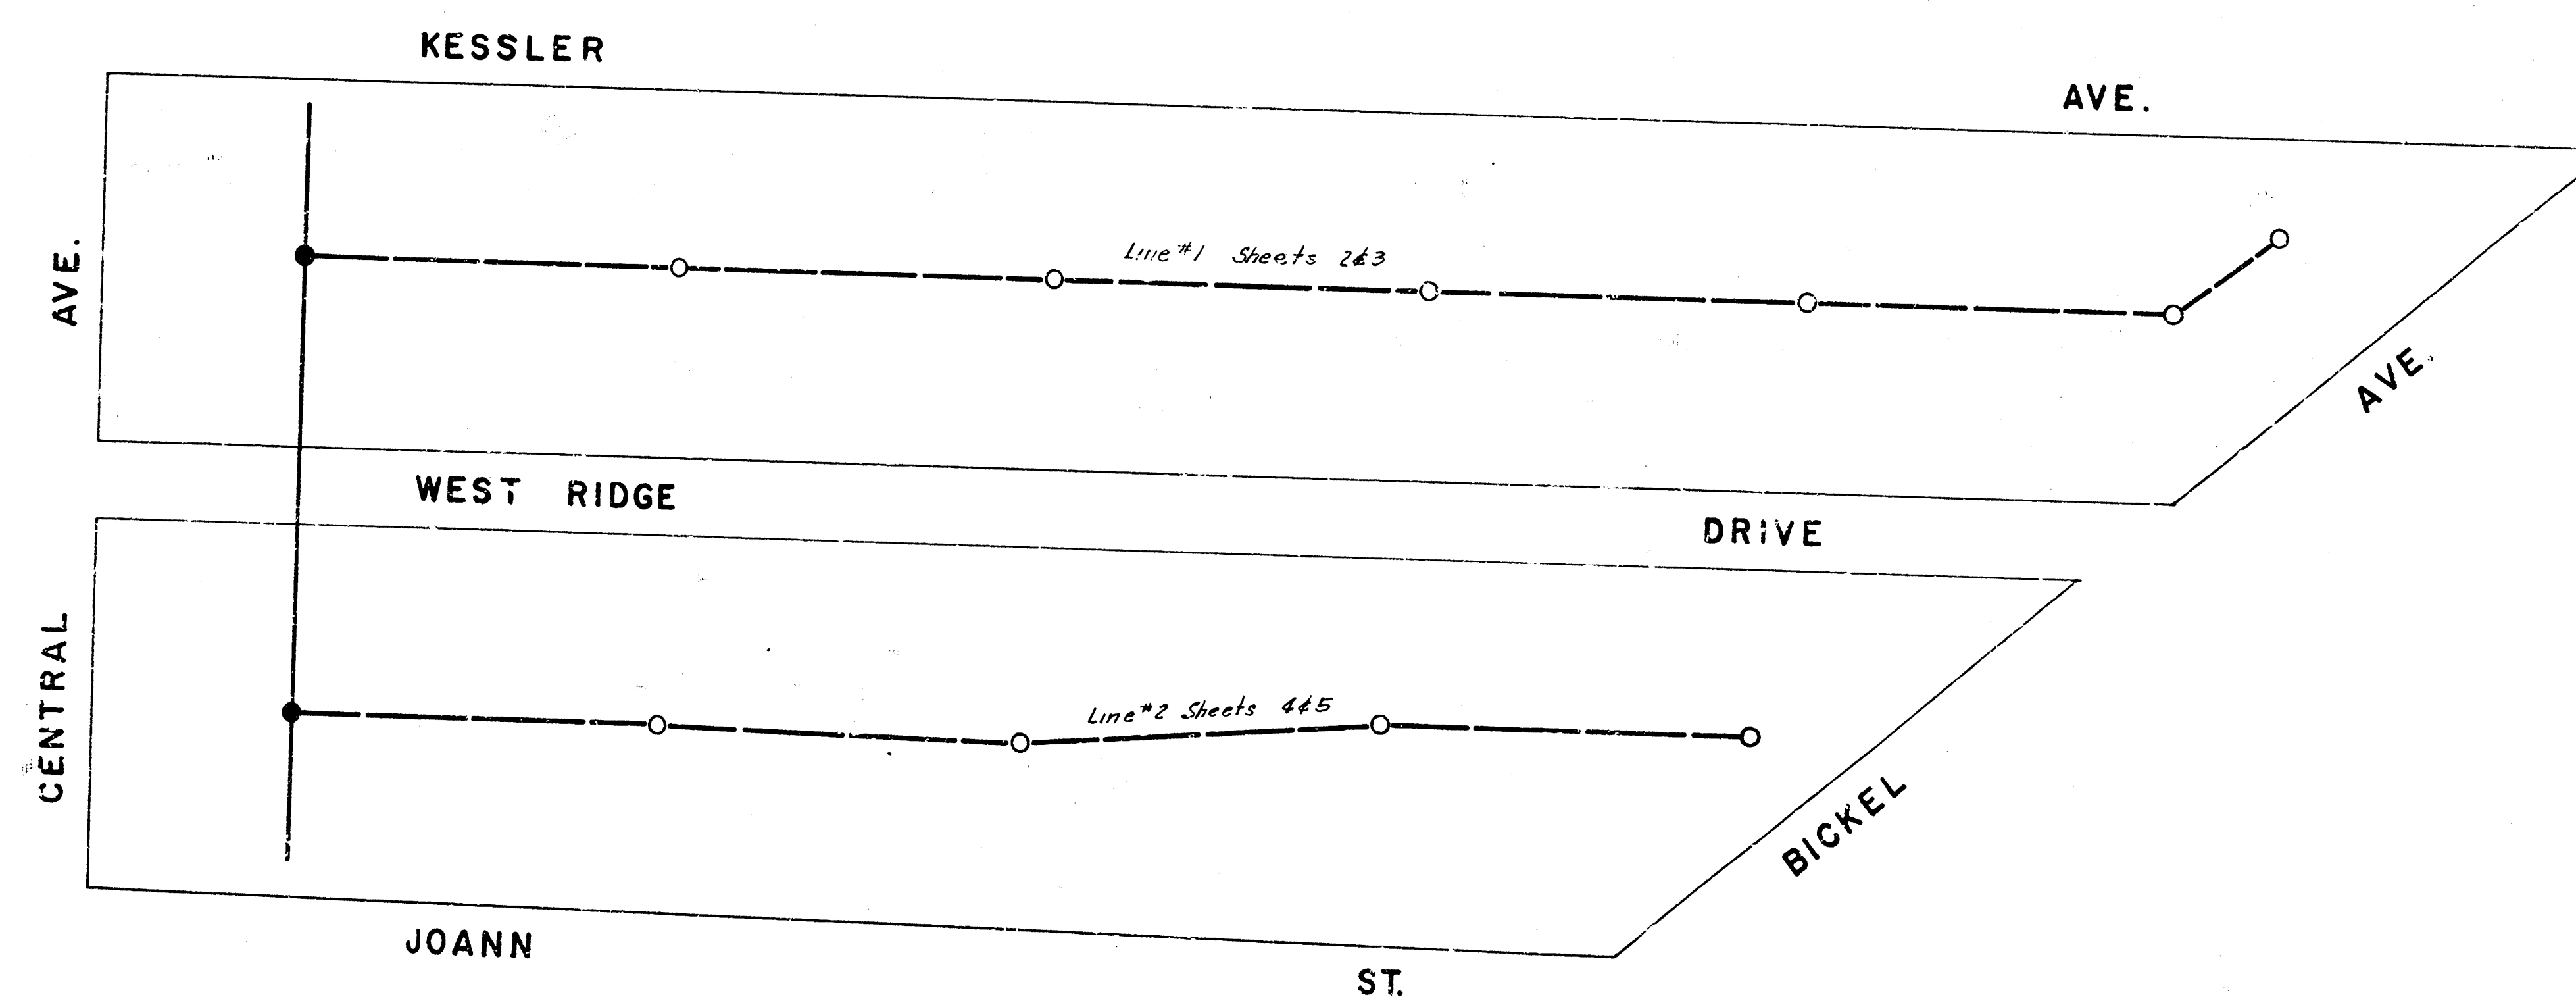


Sheet 1 of 1
Drawn by
B.E. Smith
Date 10-1-75

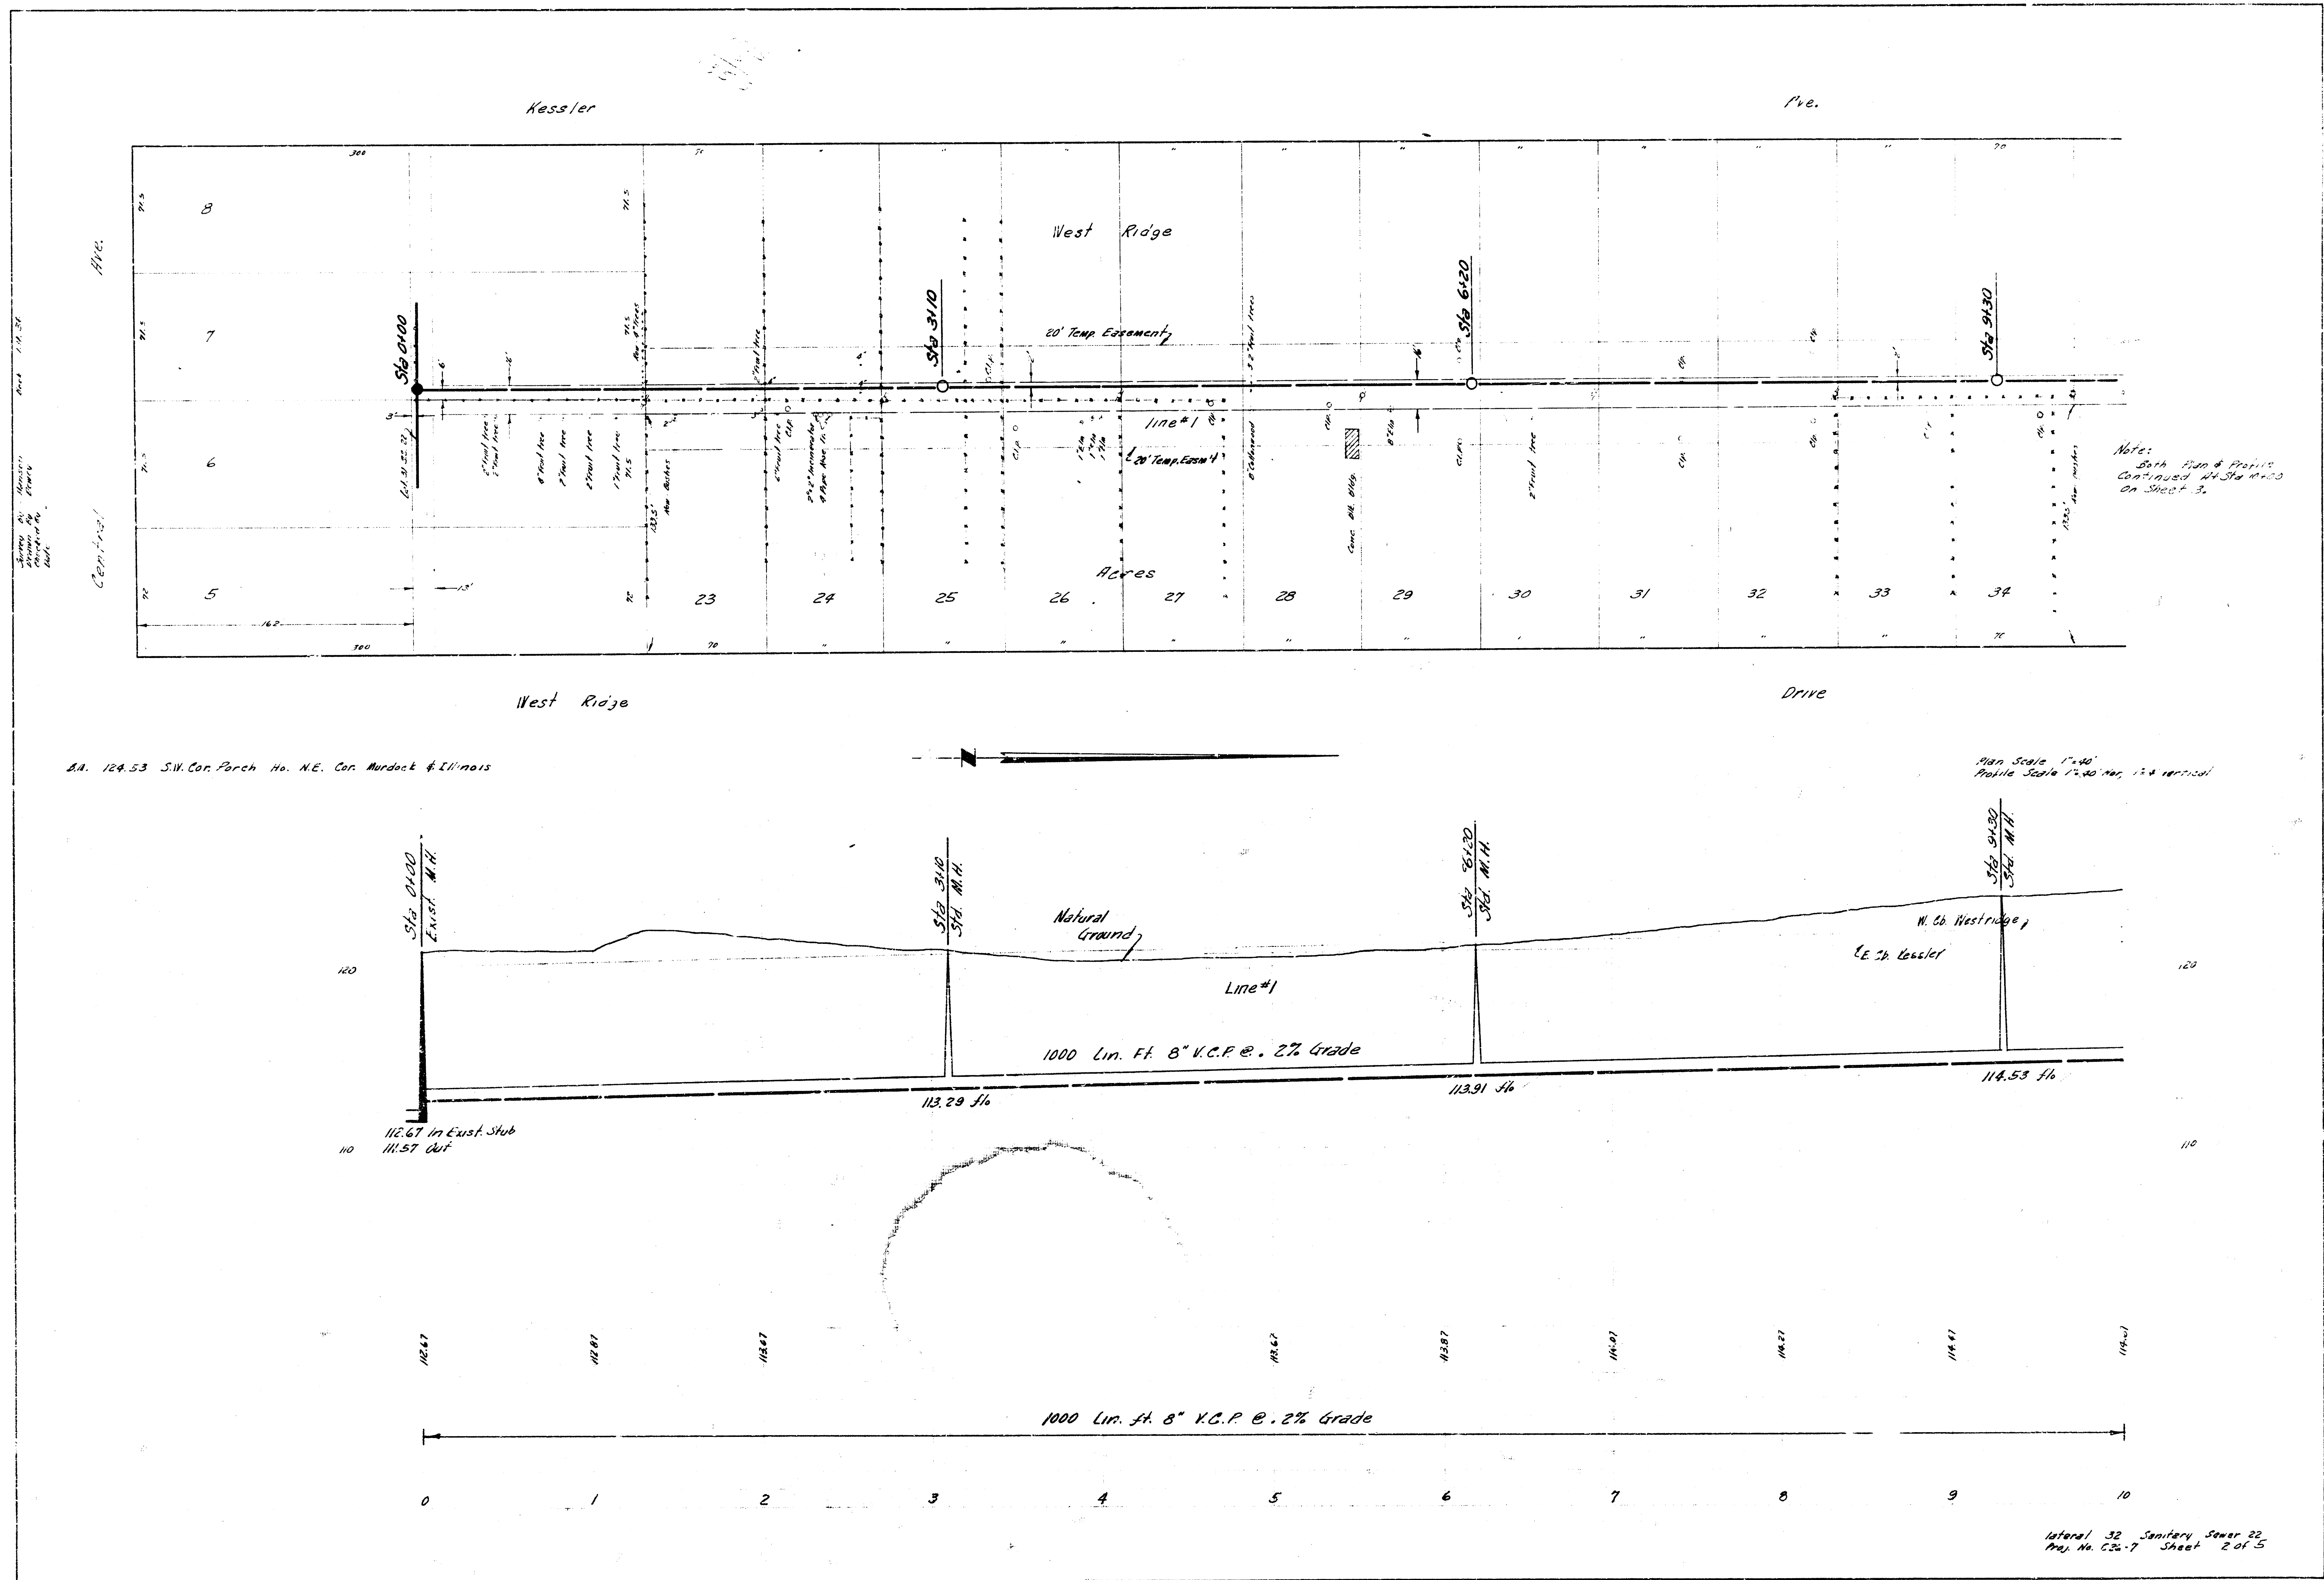


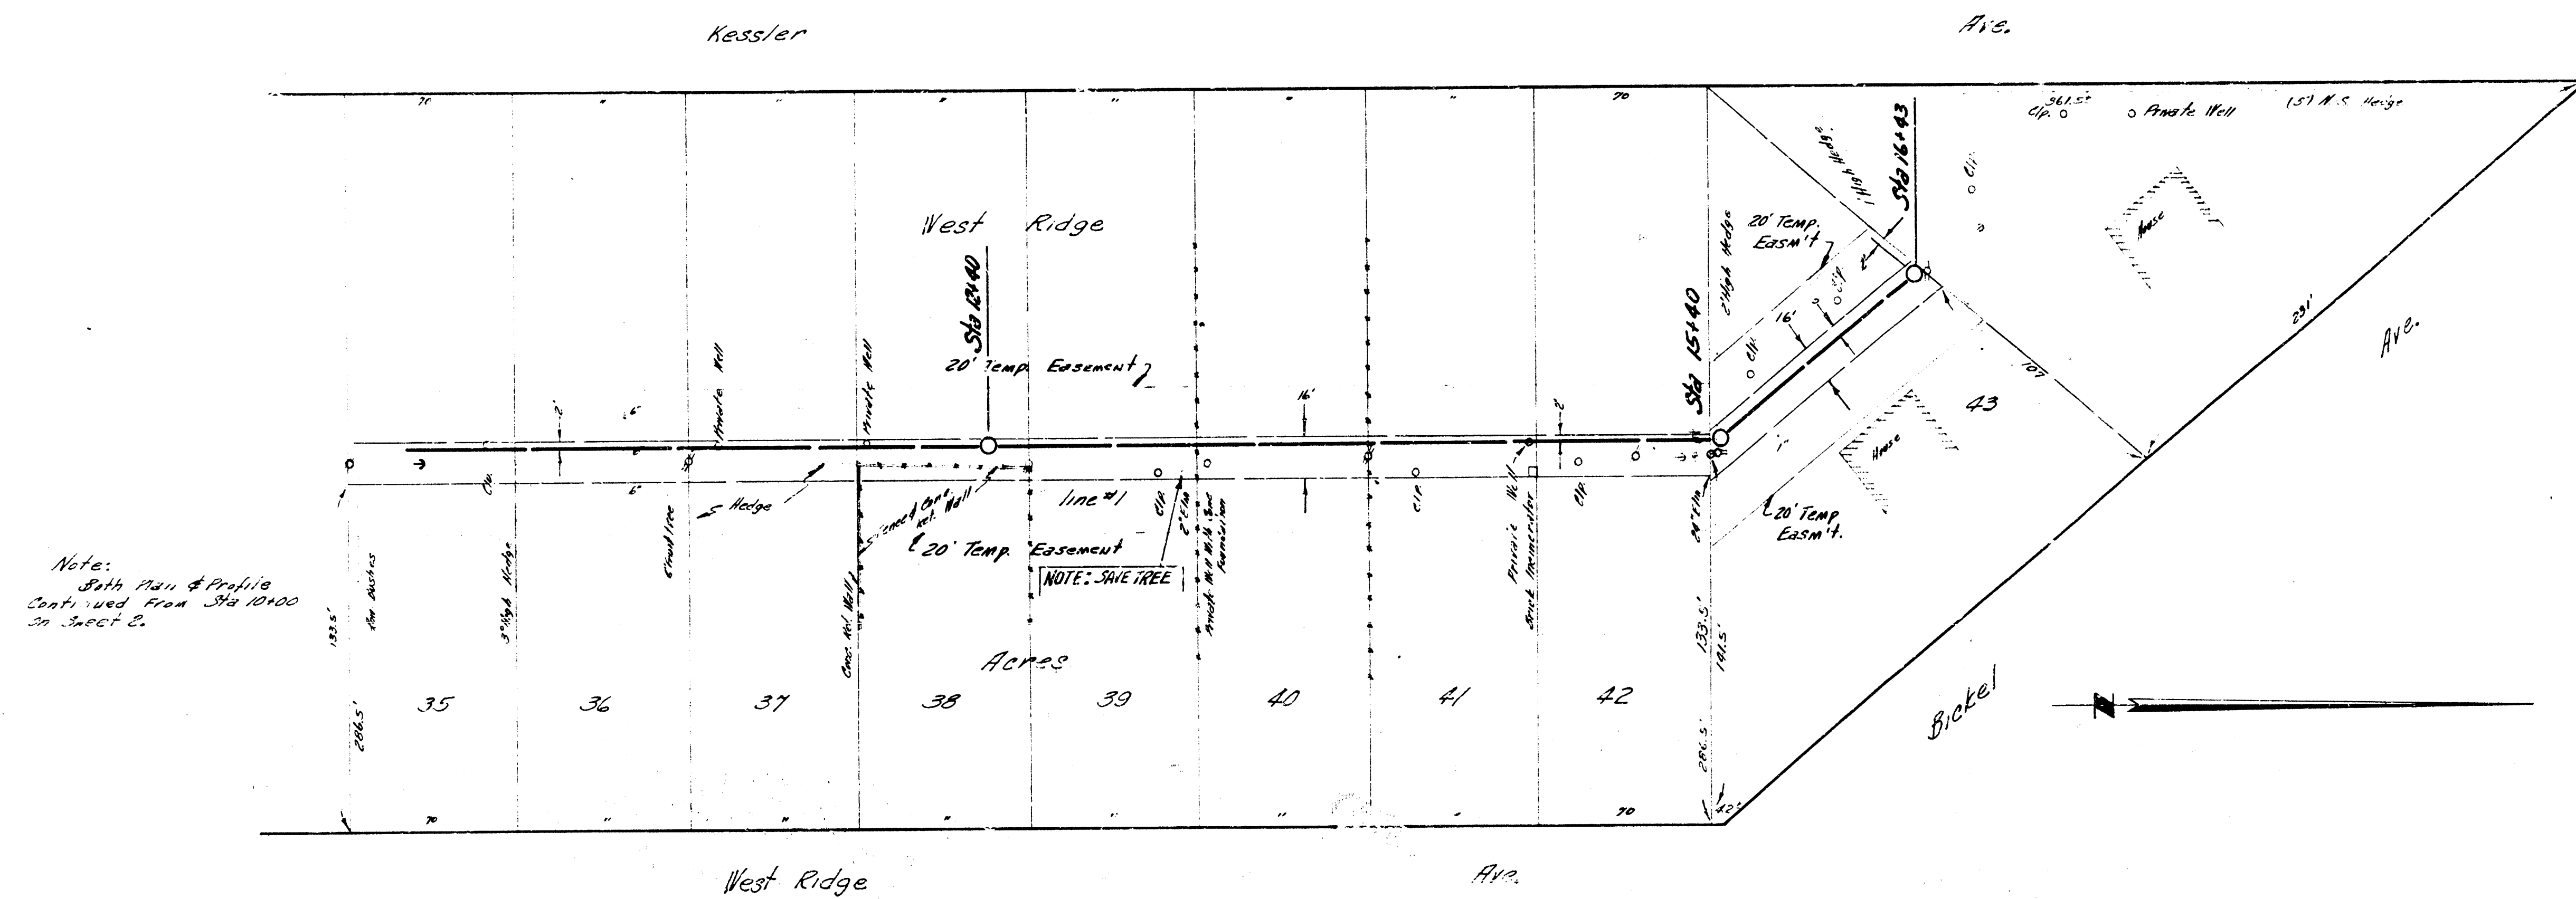

Note:
Data from Profile
Continued from SH 12400
on Sheet 2.

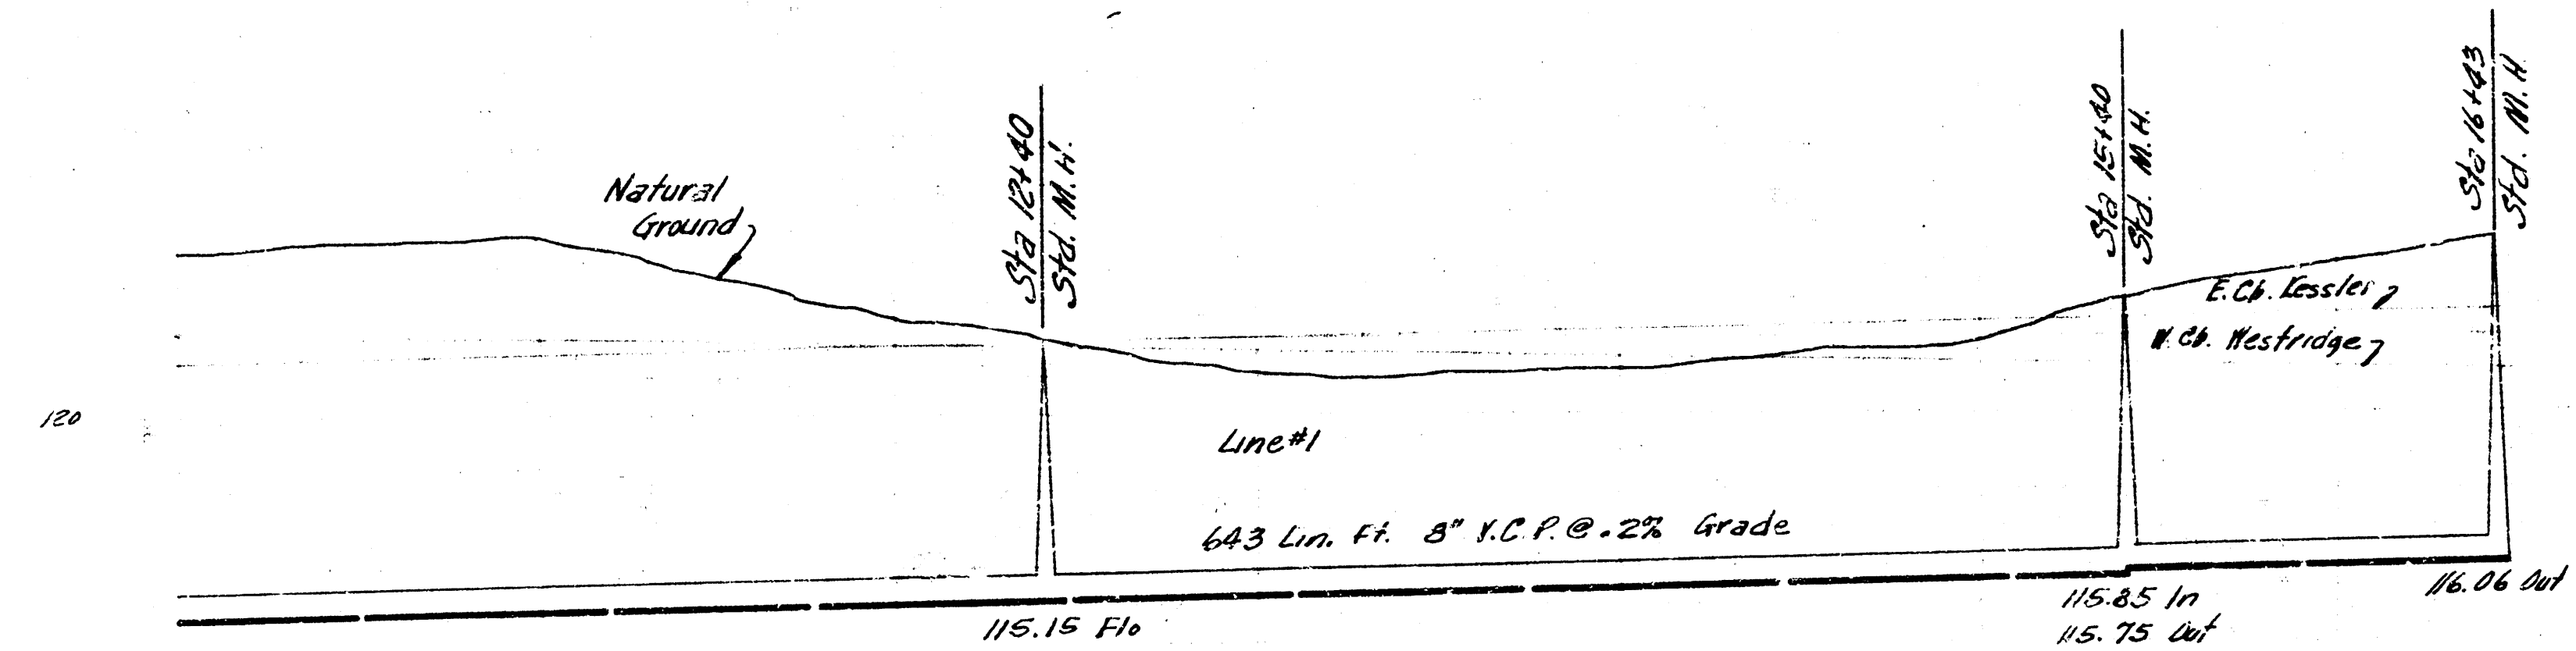

Plan Scale 1"=40'
Profile Scale 1"=40' Hor, 12" Vertical

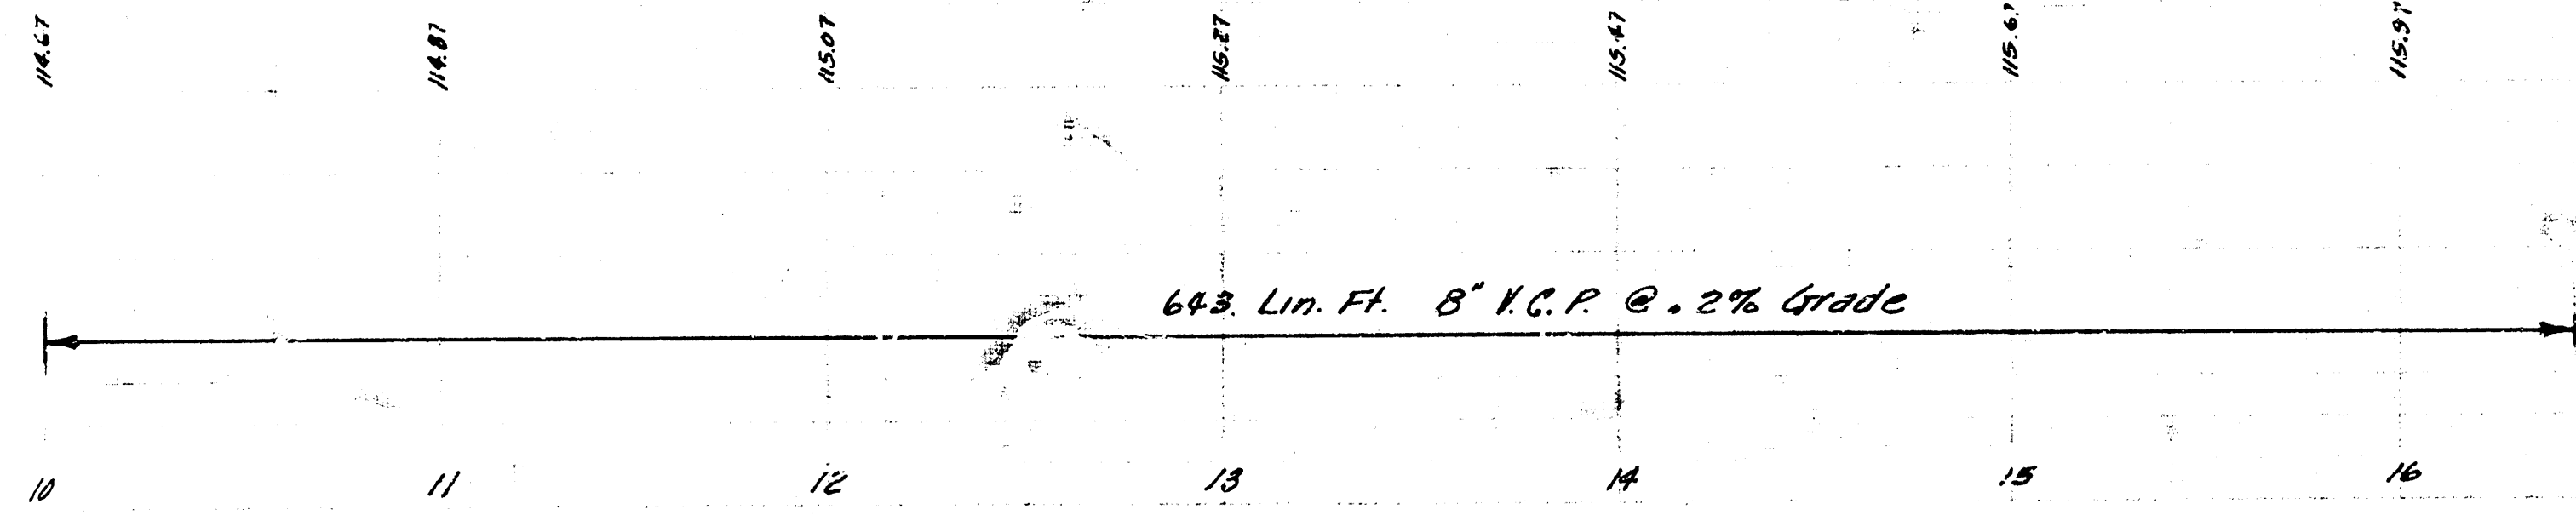

Station 32 Sanitary Sewer 22
Proj. No. 026-7 Sheet 3 of 5

