

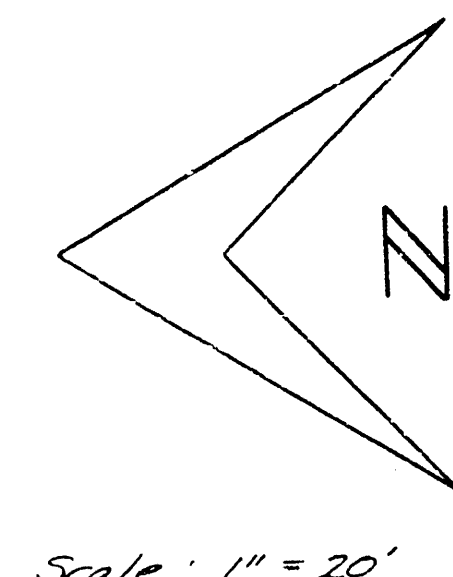


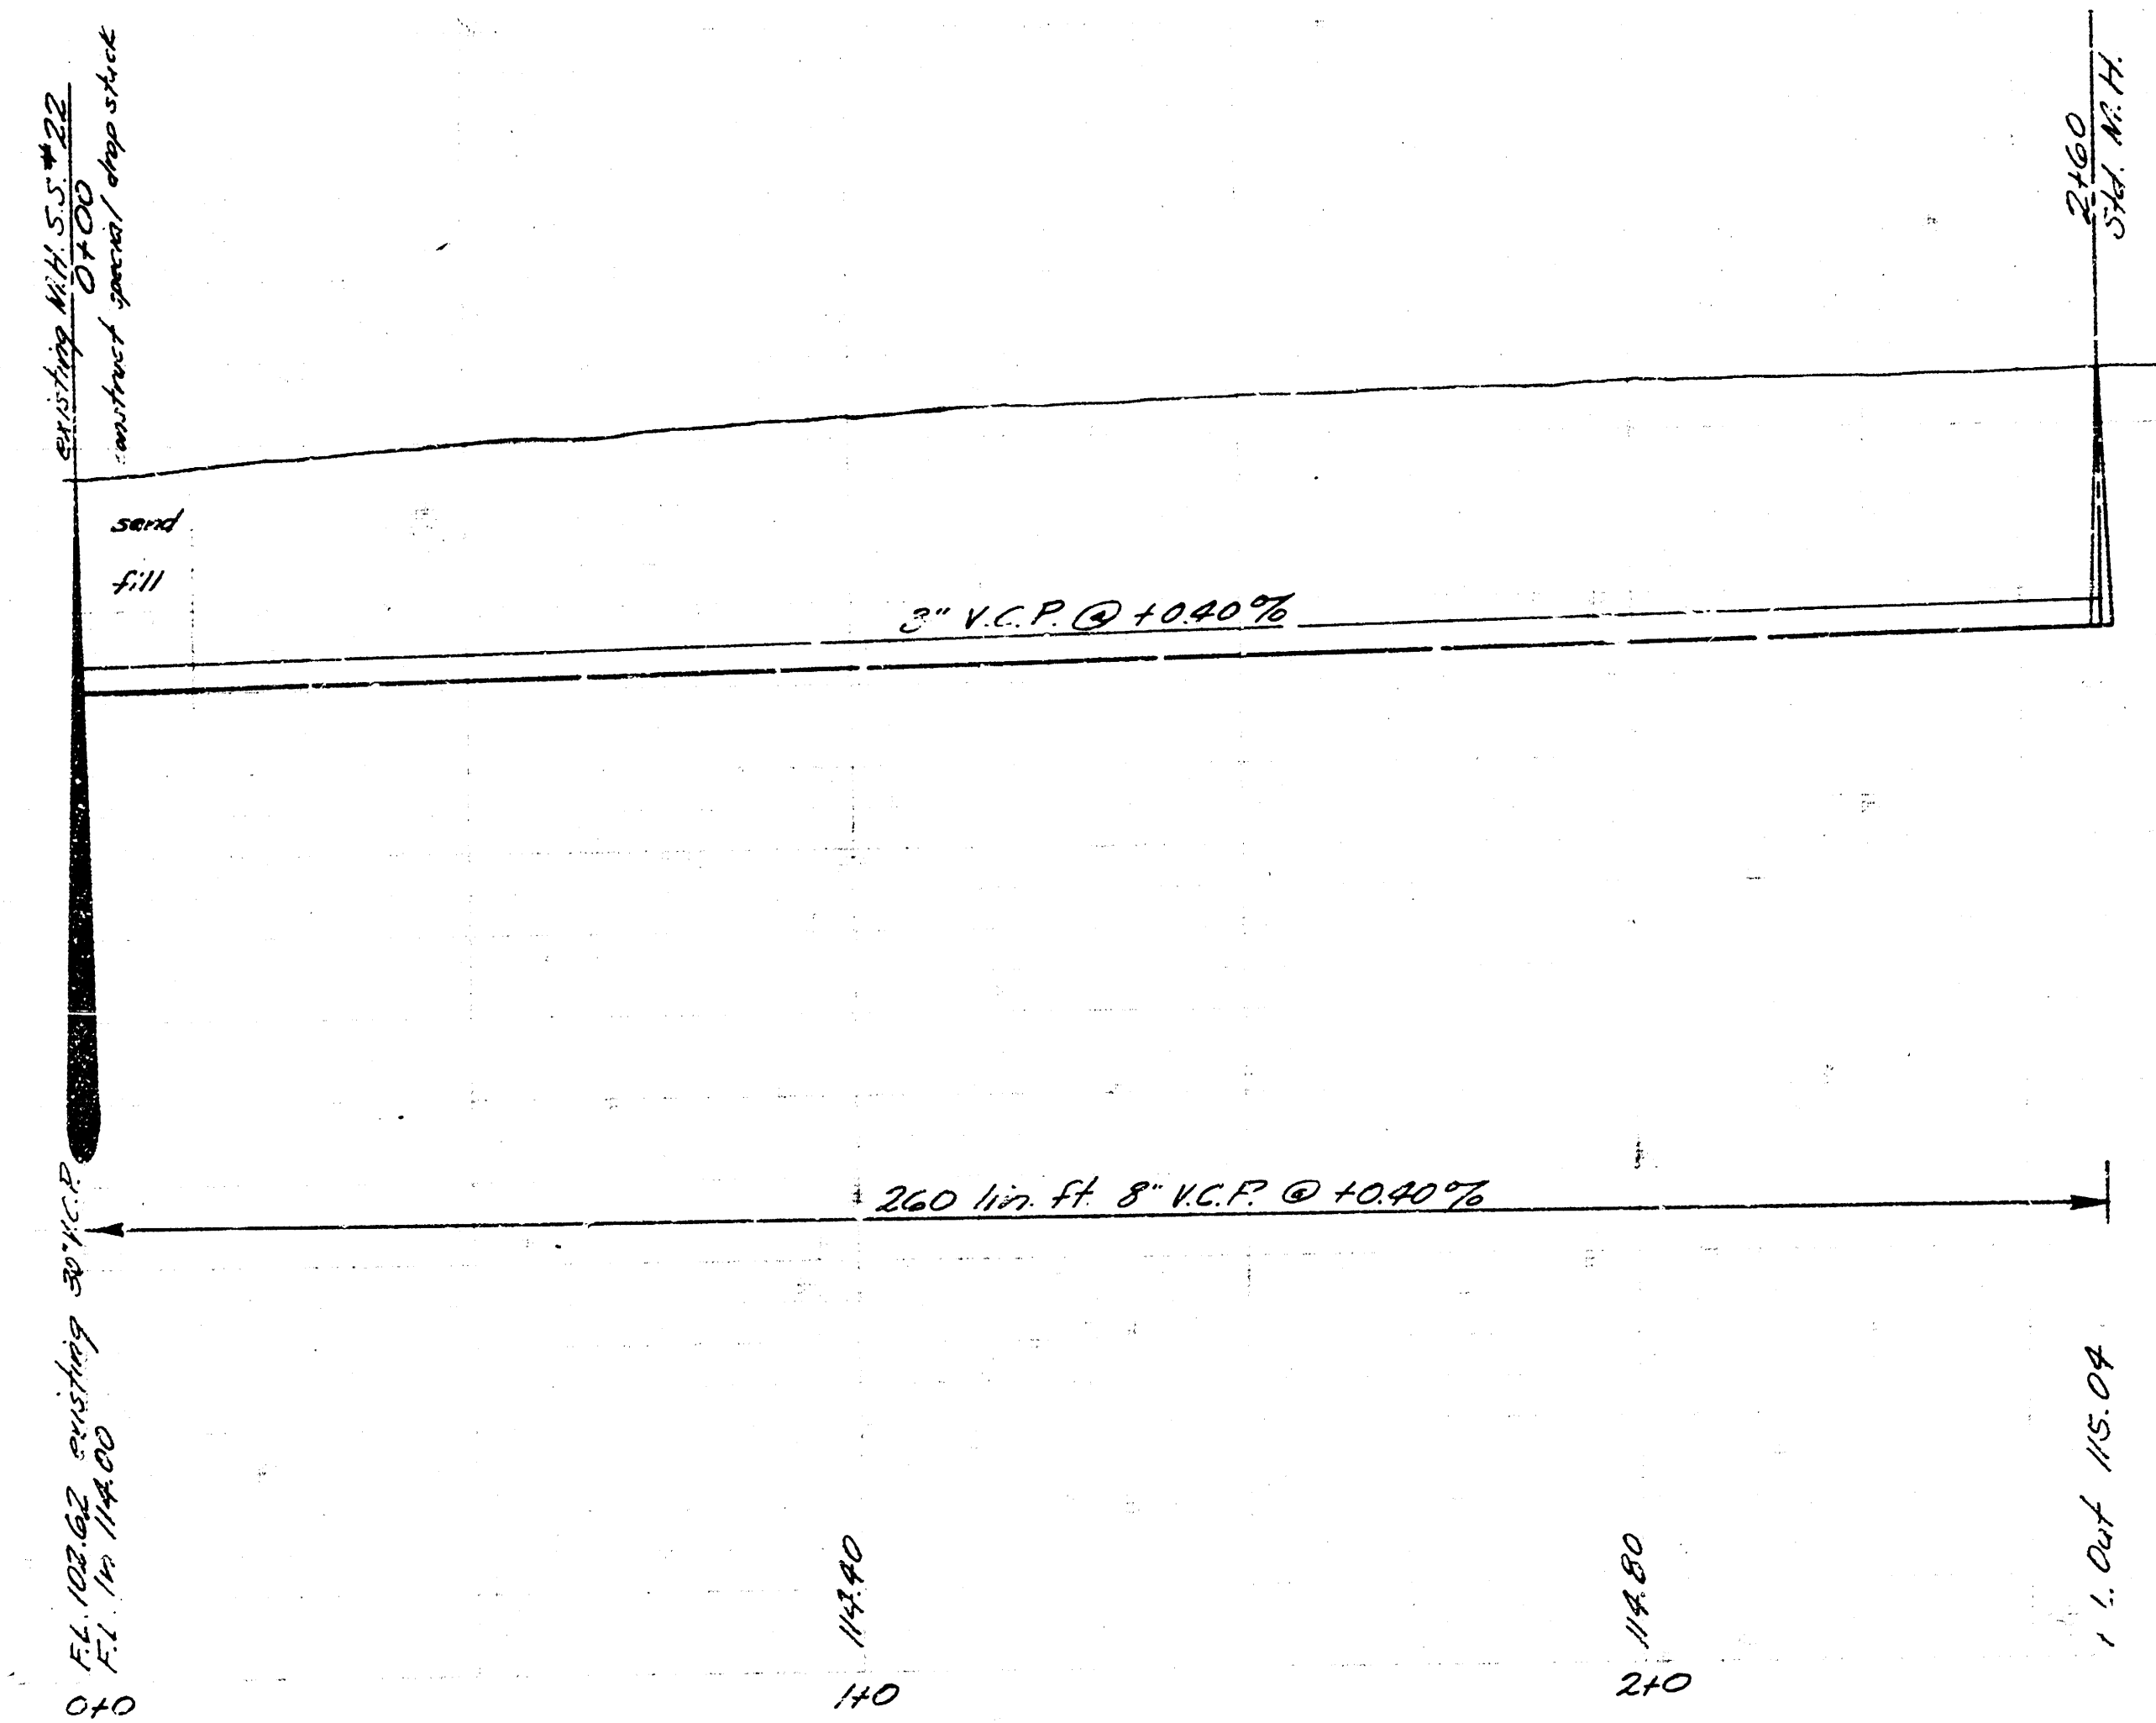

Scale: 1" = 20'

125' 125' 125'

B.M. 121697 Standard
S.W. cor. Sheridan & Central

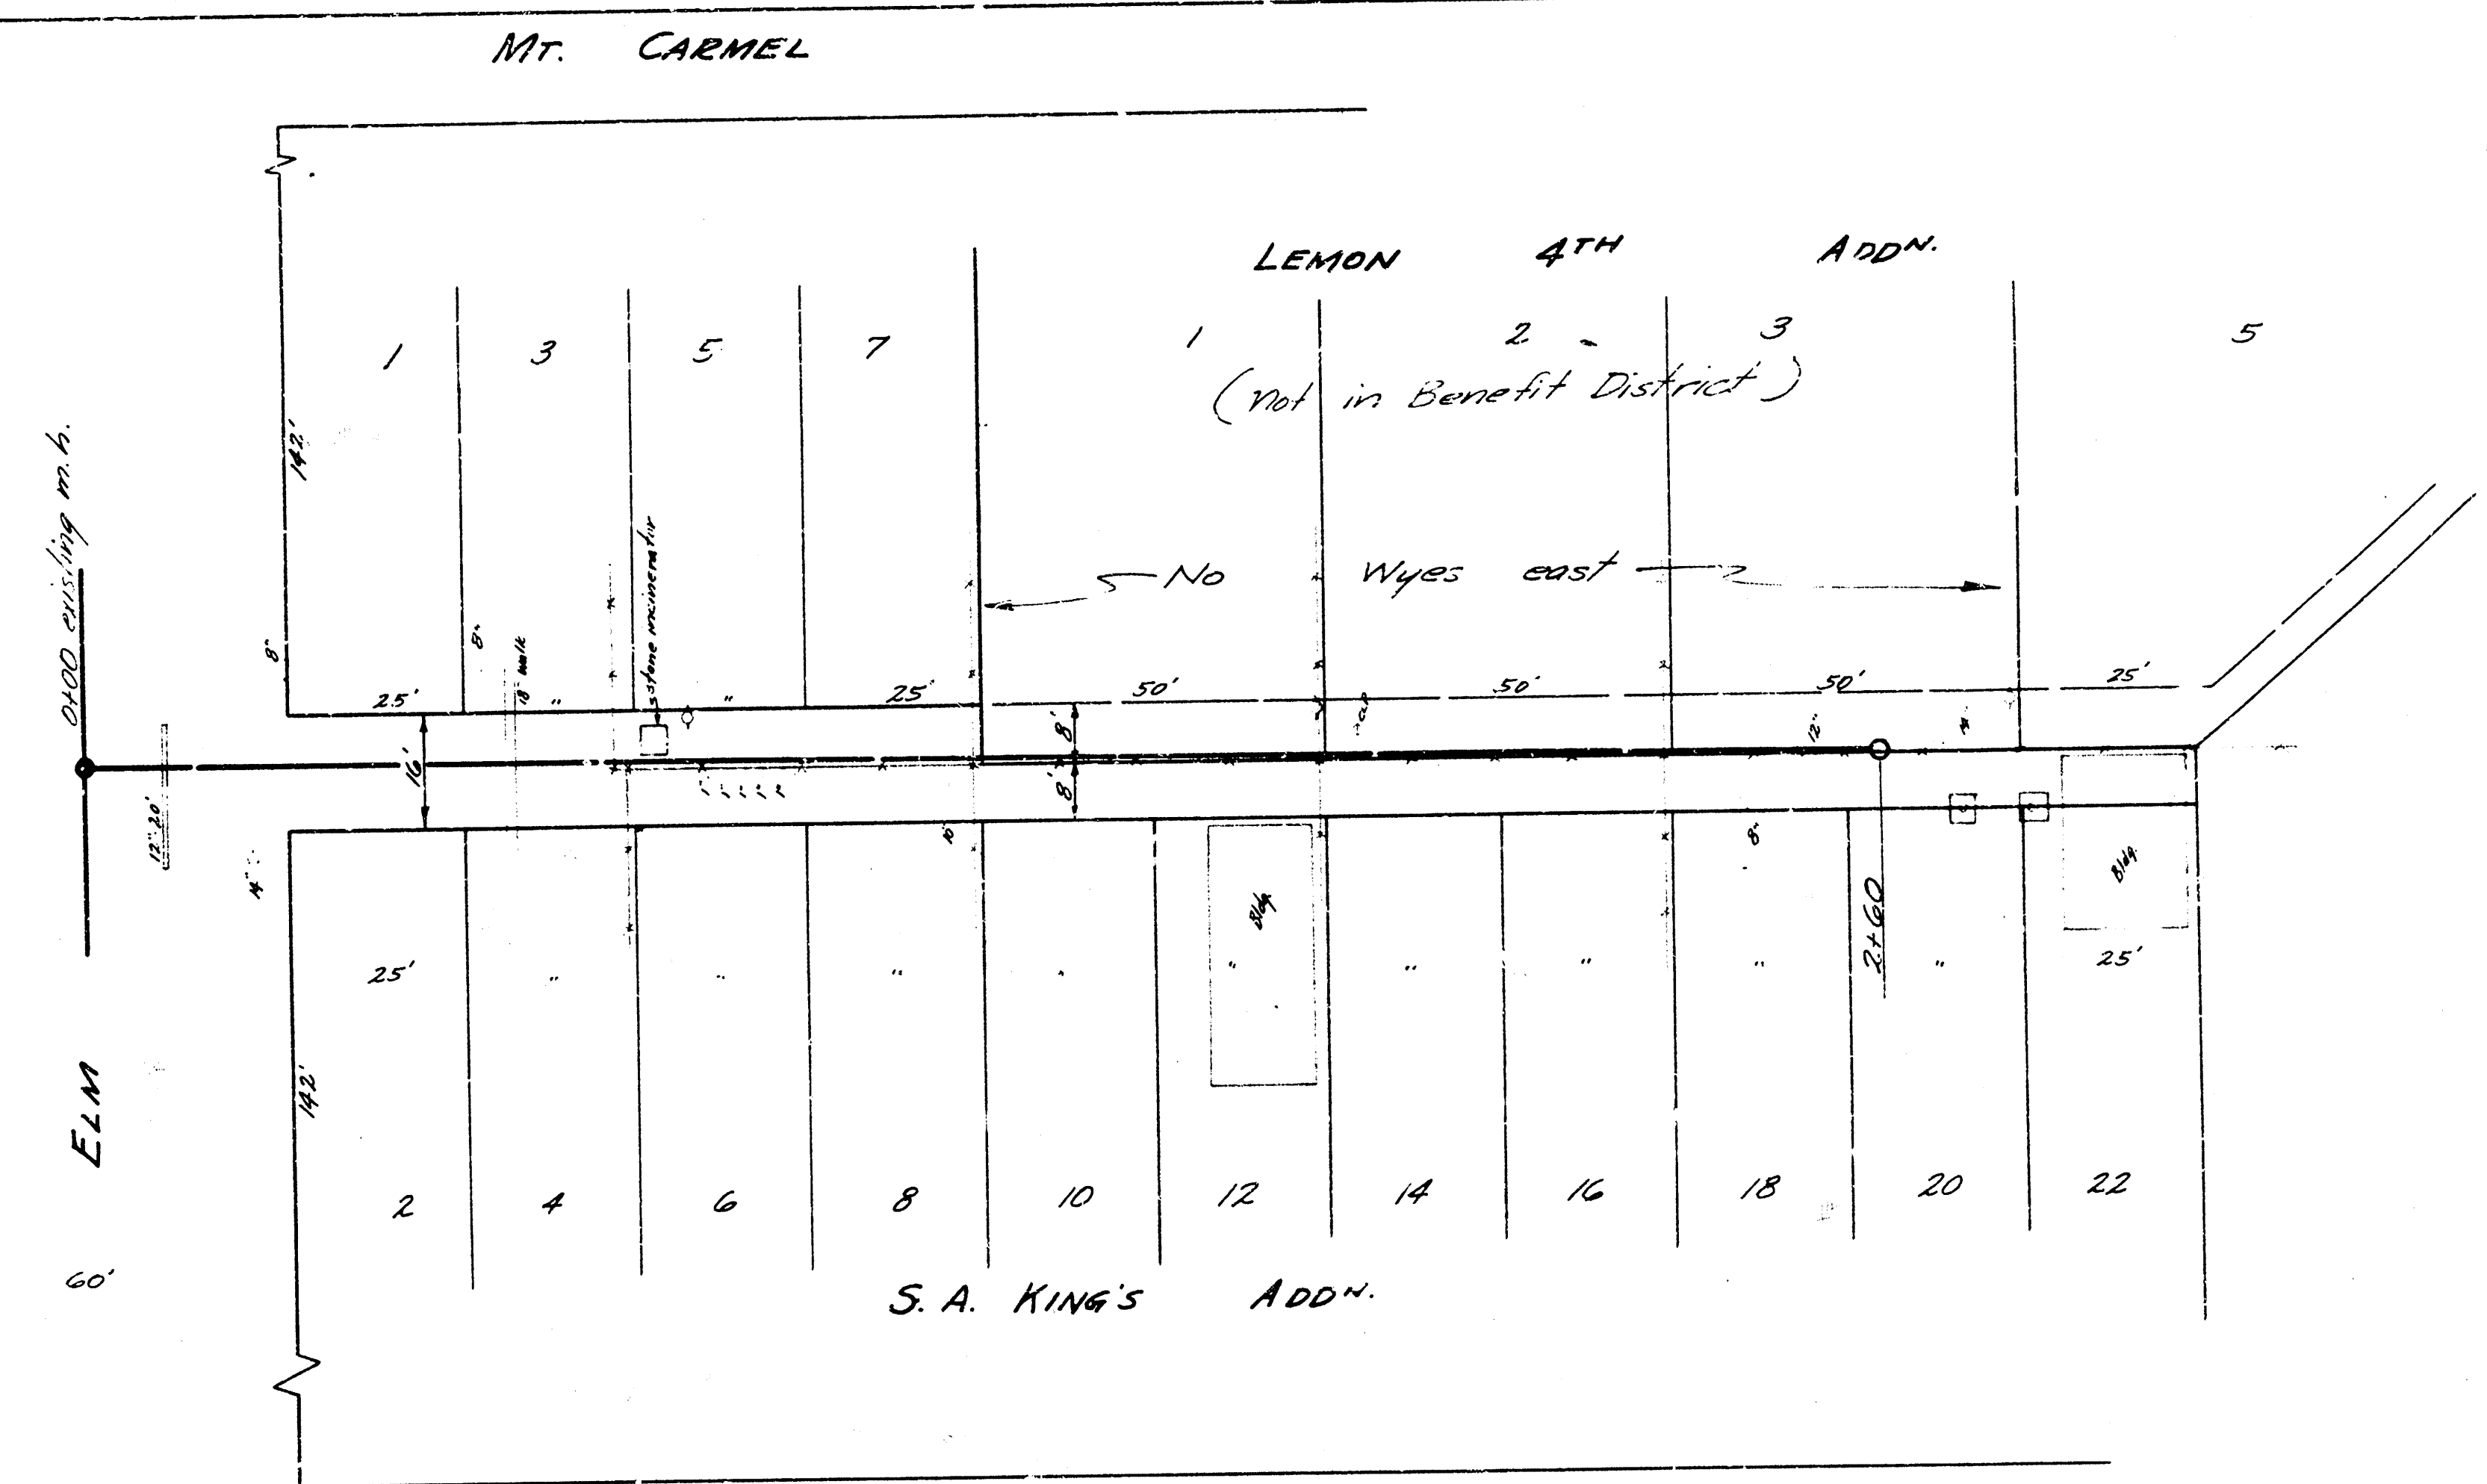

LAT. 34 S.S. # 22
CITY OF WICHITA, KANSAS
B.E. SMITH - CITY ENGINEER
August, 1956 PROJ. No C26-36