


LATERAL 37 SAN. SEWER #22
 CITY OF WICHITA, KANSAS
 B.E. SMITH CITY ENGINEER
 PROJ. NO. C26-63 DATE- DEC. 1956

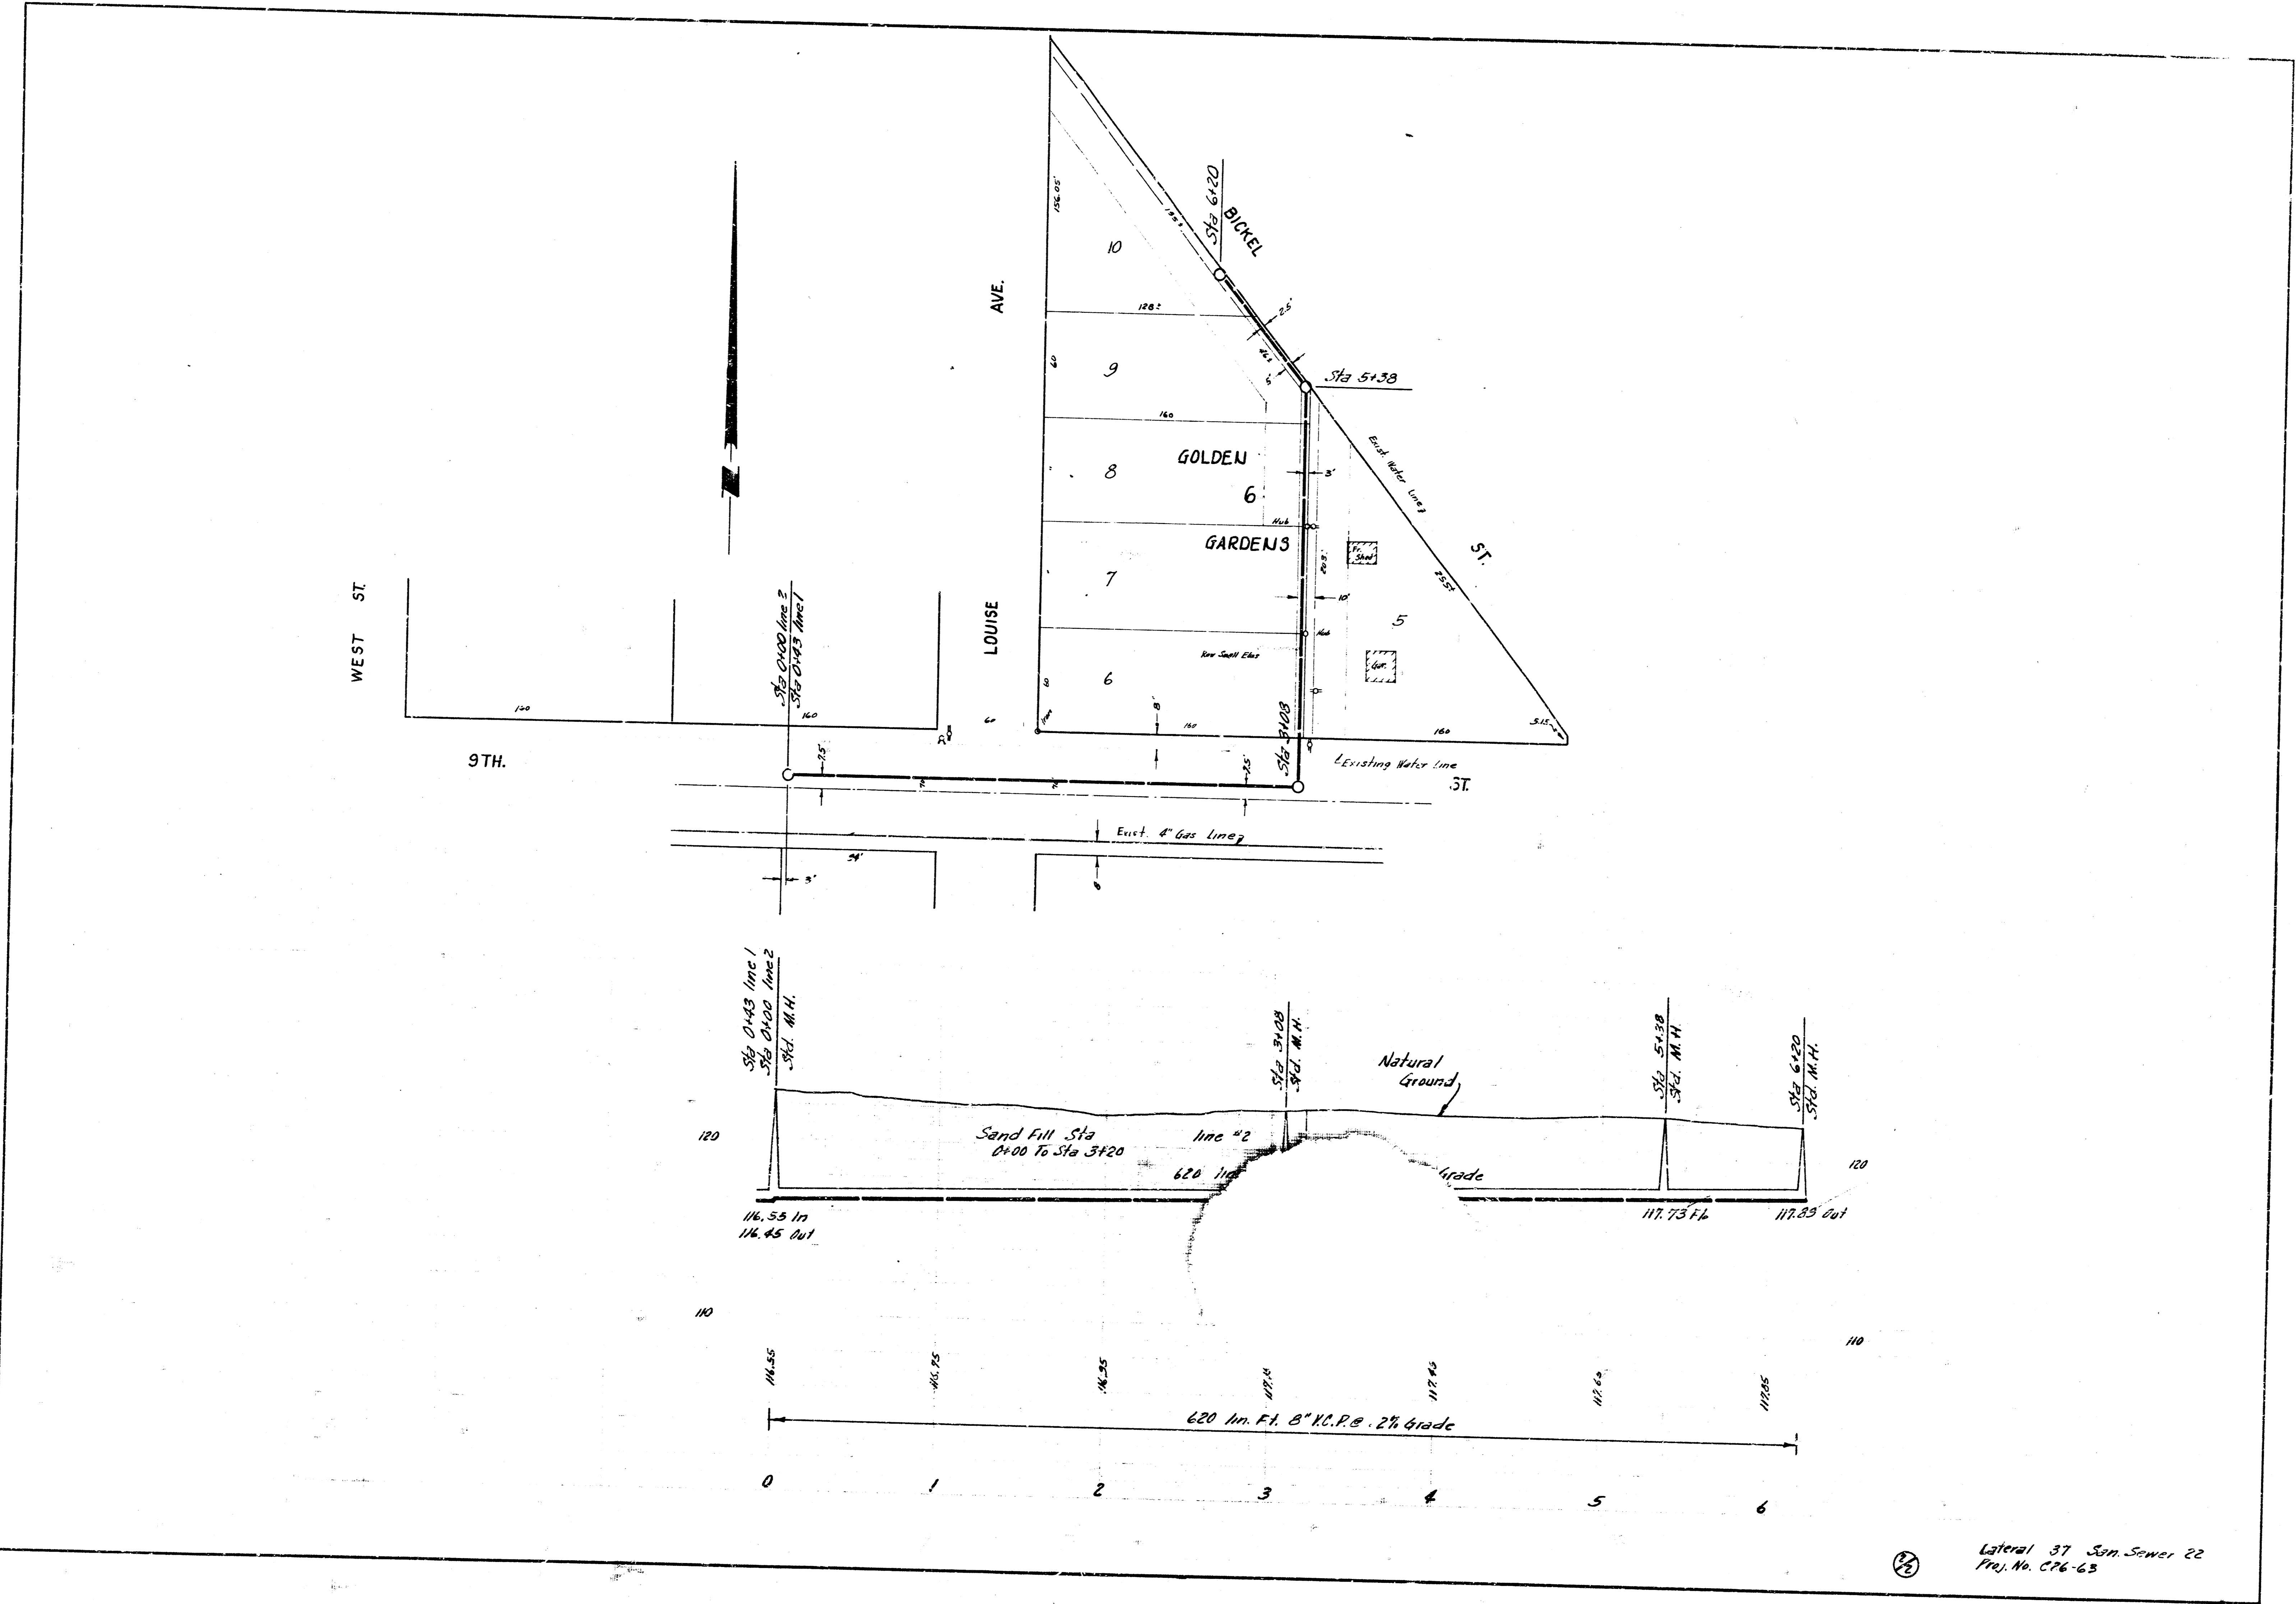

Lateral 37 Sewer 22
 Proj. No. C76-63