



Sheet 4 of 10
 SANITARY SEWER
 SYSTEM
 DATE

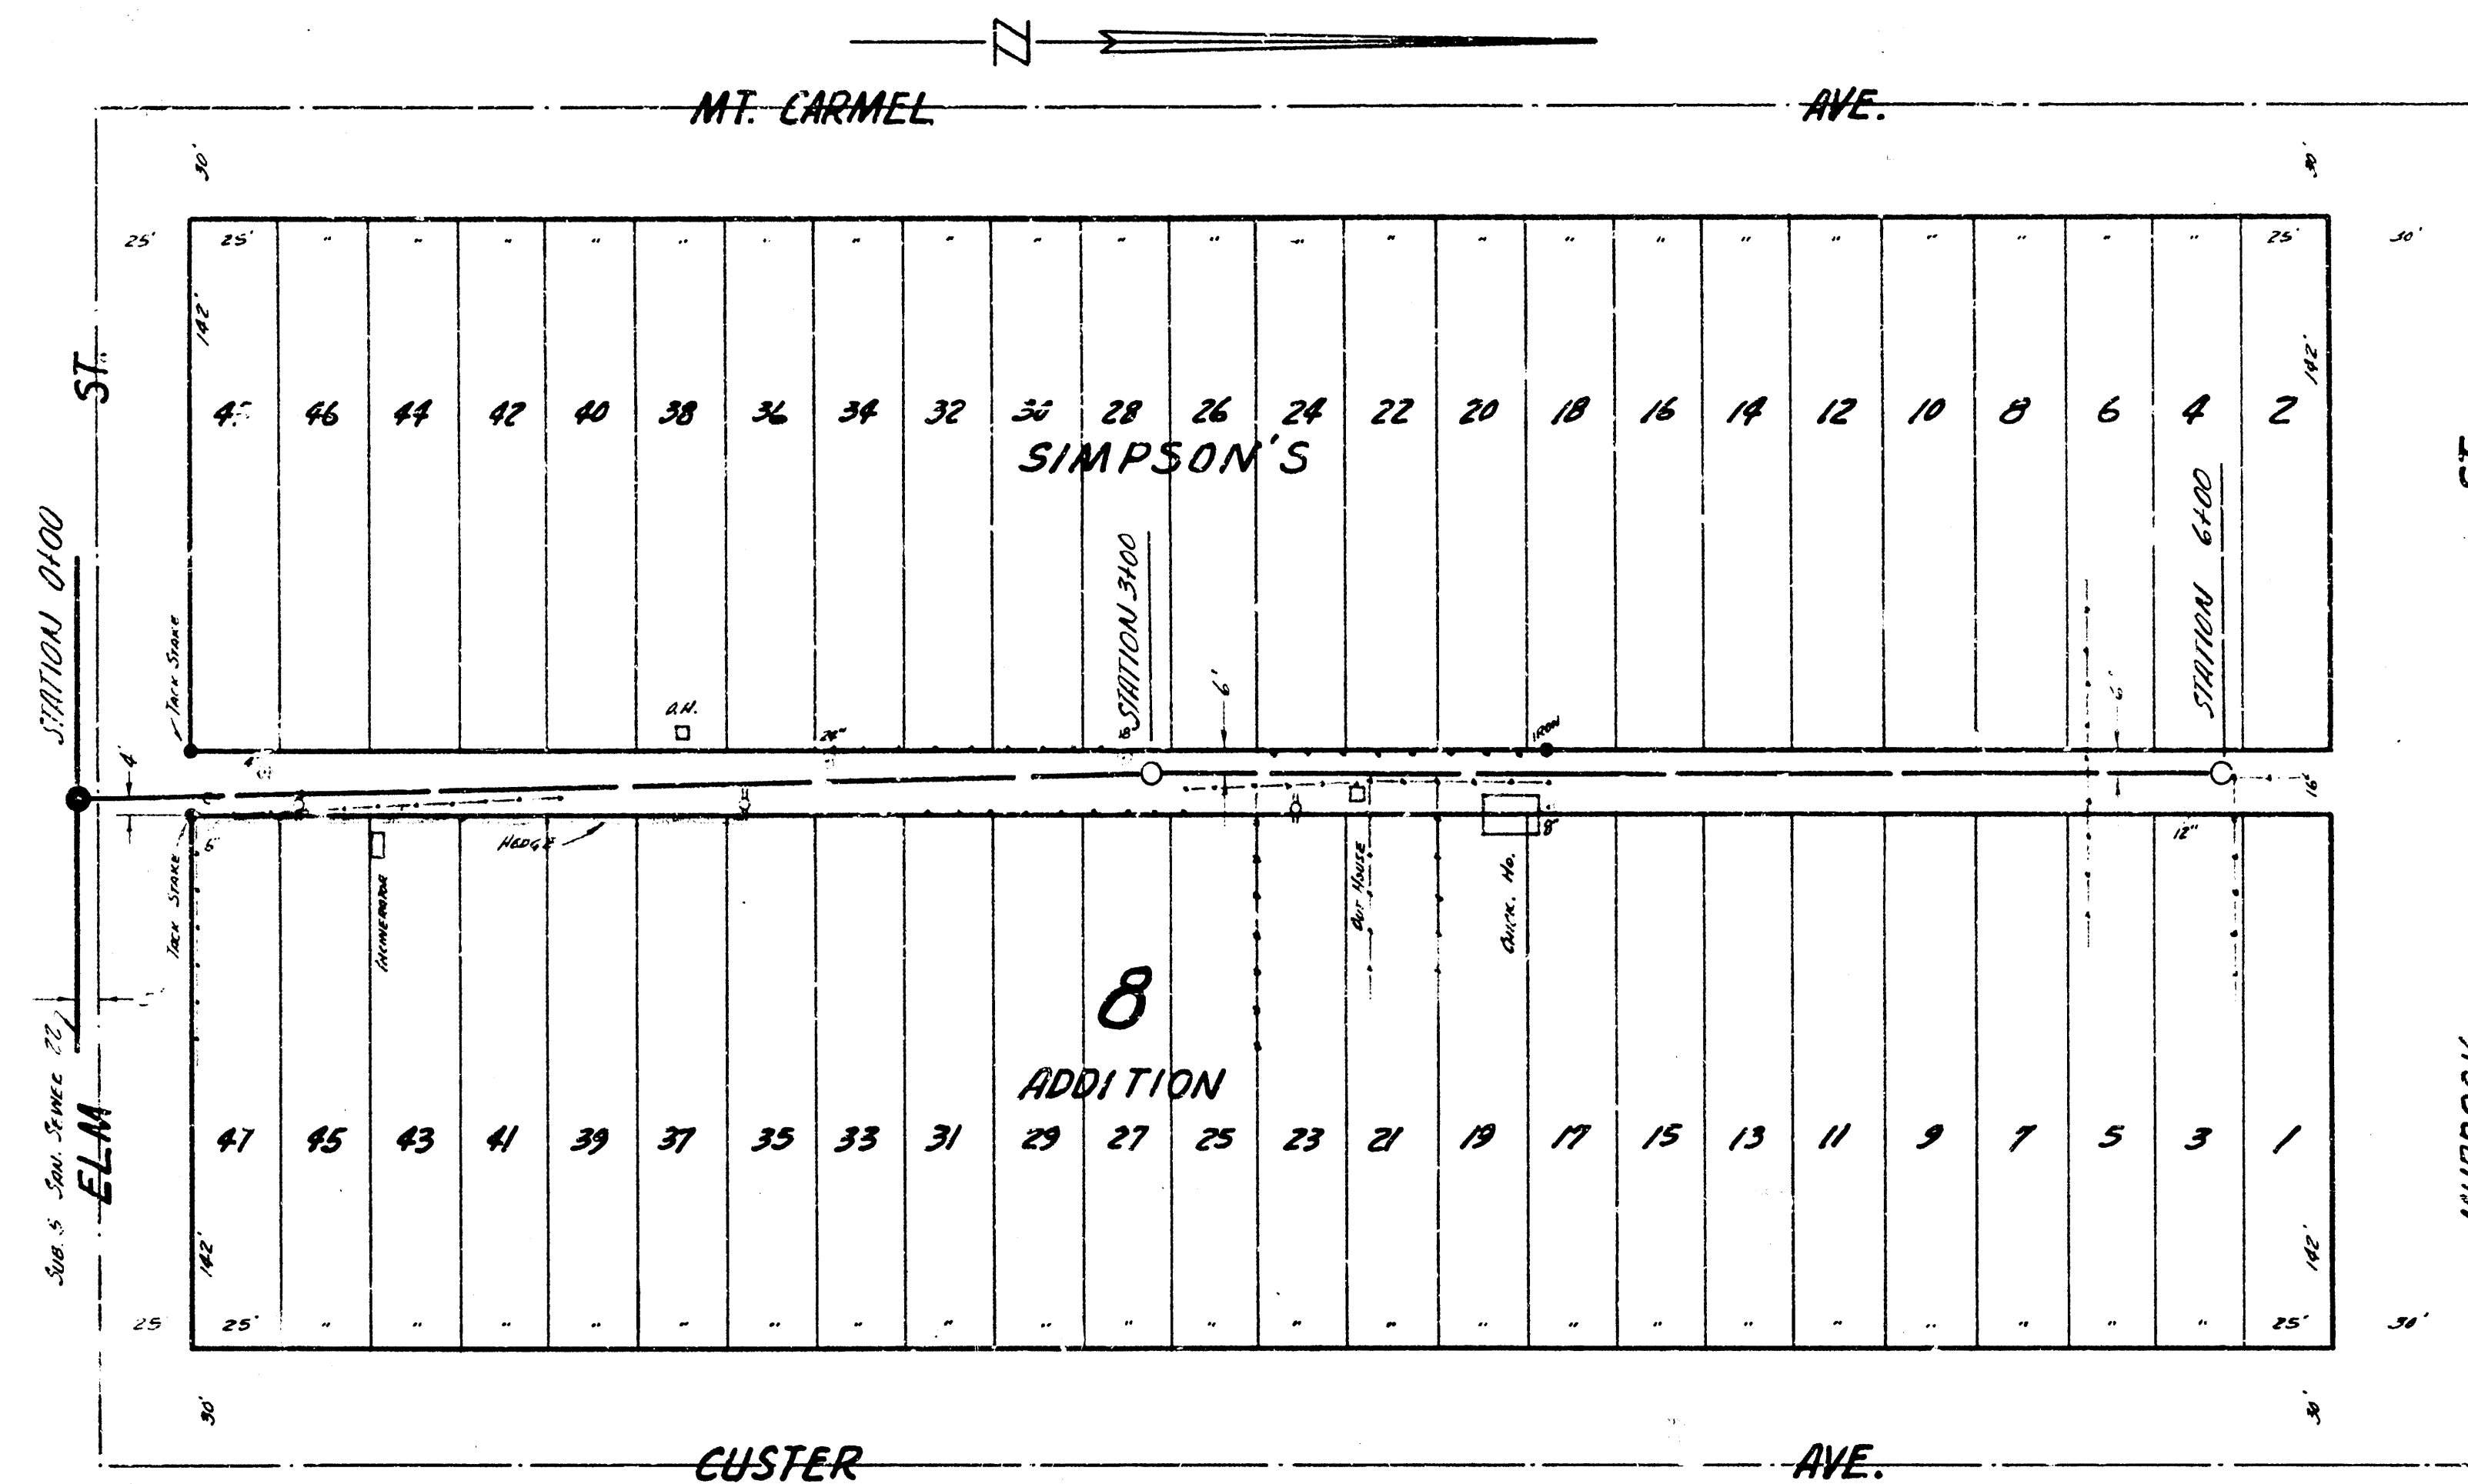

B.M. 120.15 RR SPK IN PP SE ELM EL ALLEY N. BET CUSTER & MT. CARMEL
 B.M. 121.66 STD SE COR SHERIDAN & CENTRAL

PLAN SCALE 1" = 40'
 PROFILE SCALE 1" = 40' HOR, 1" = 4' VERTICAL

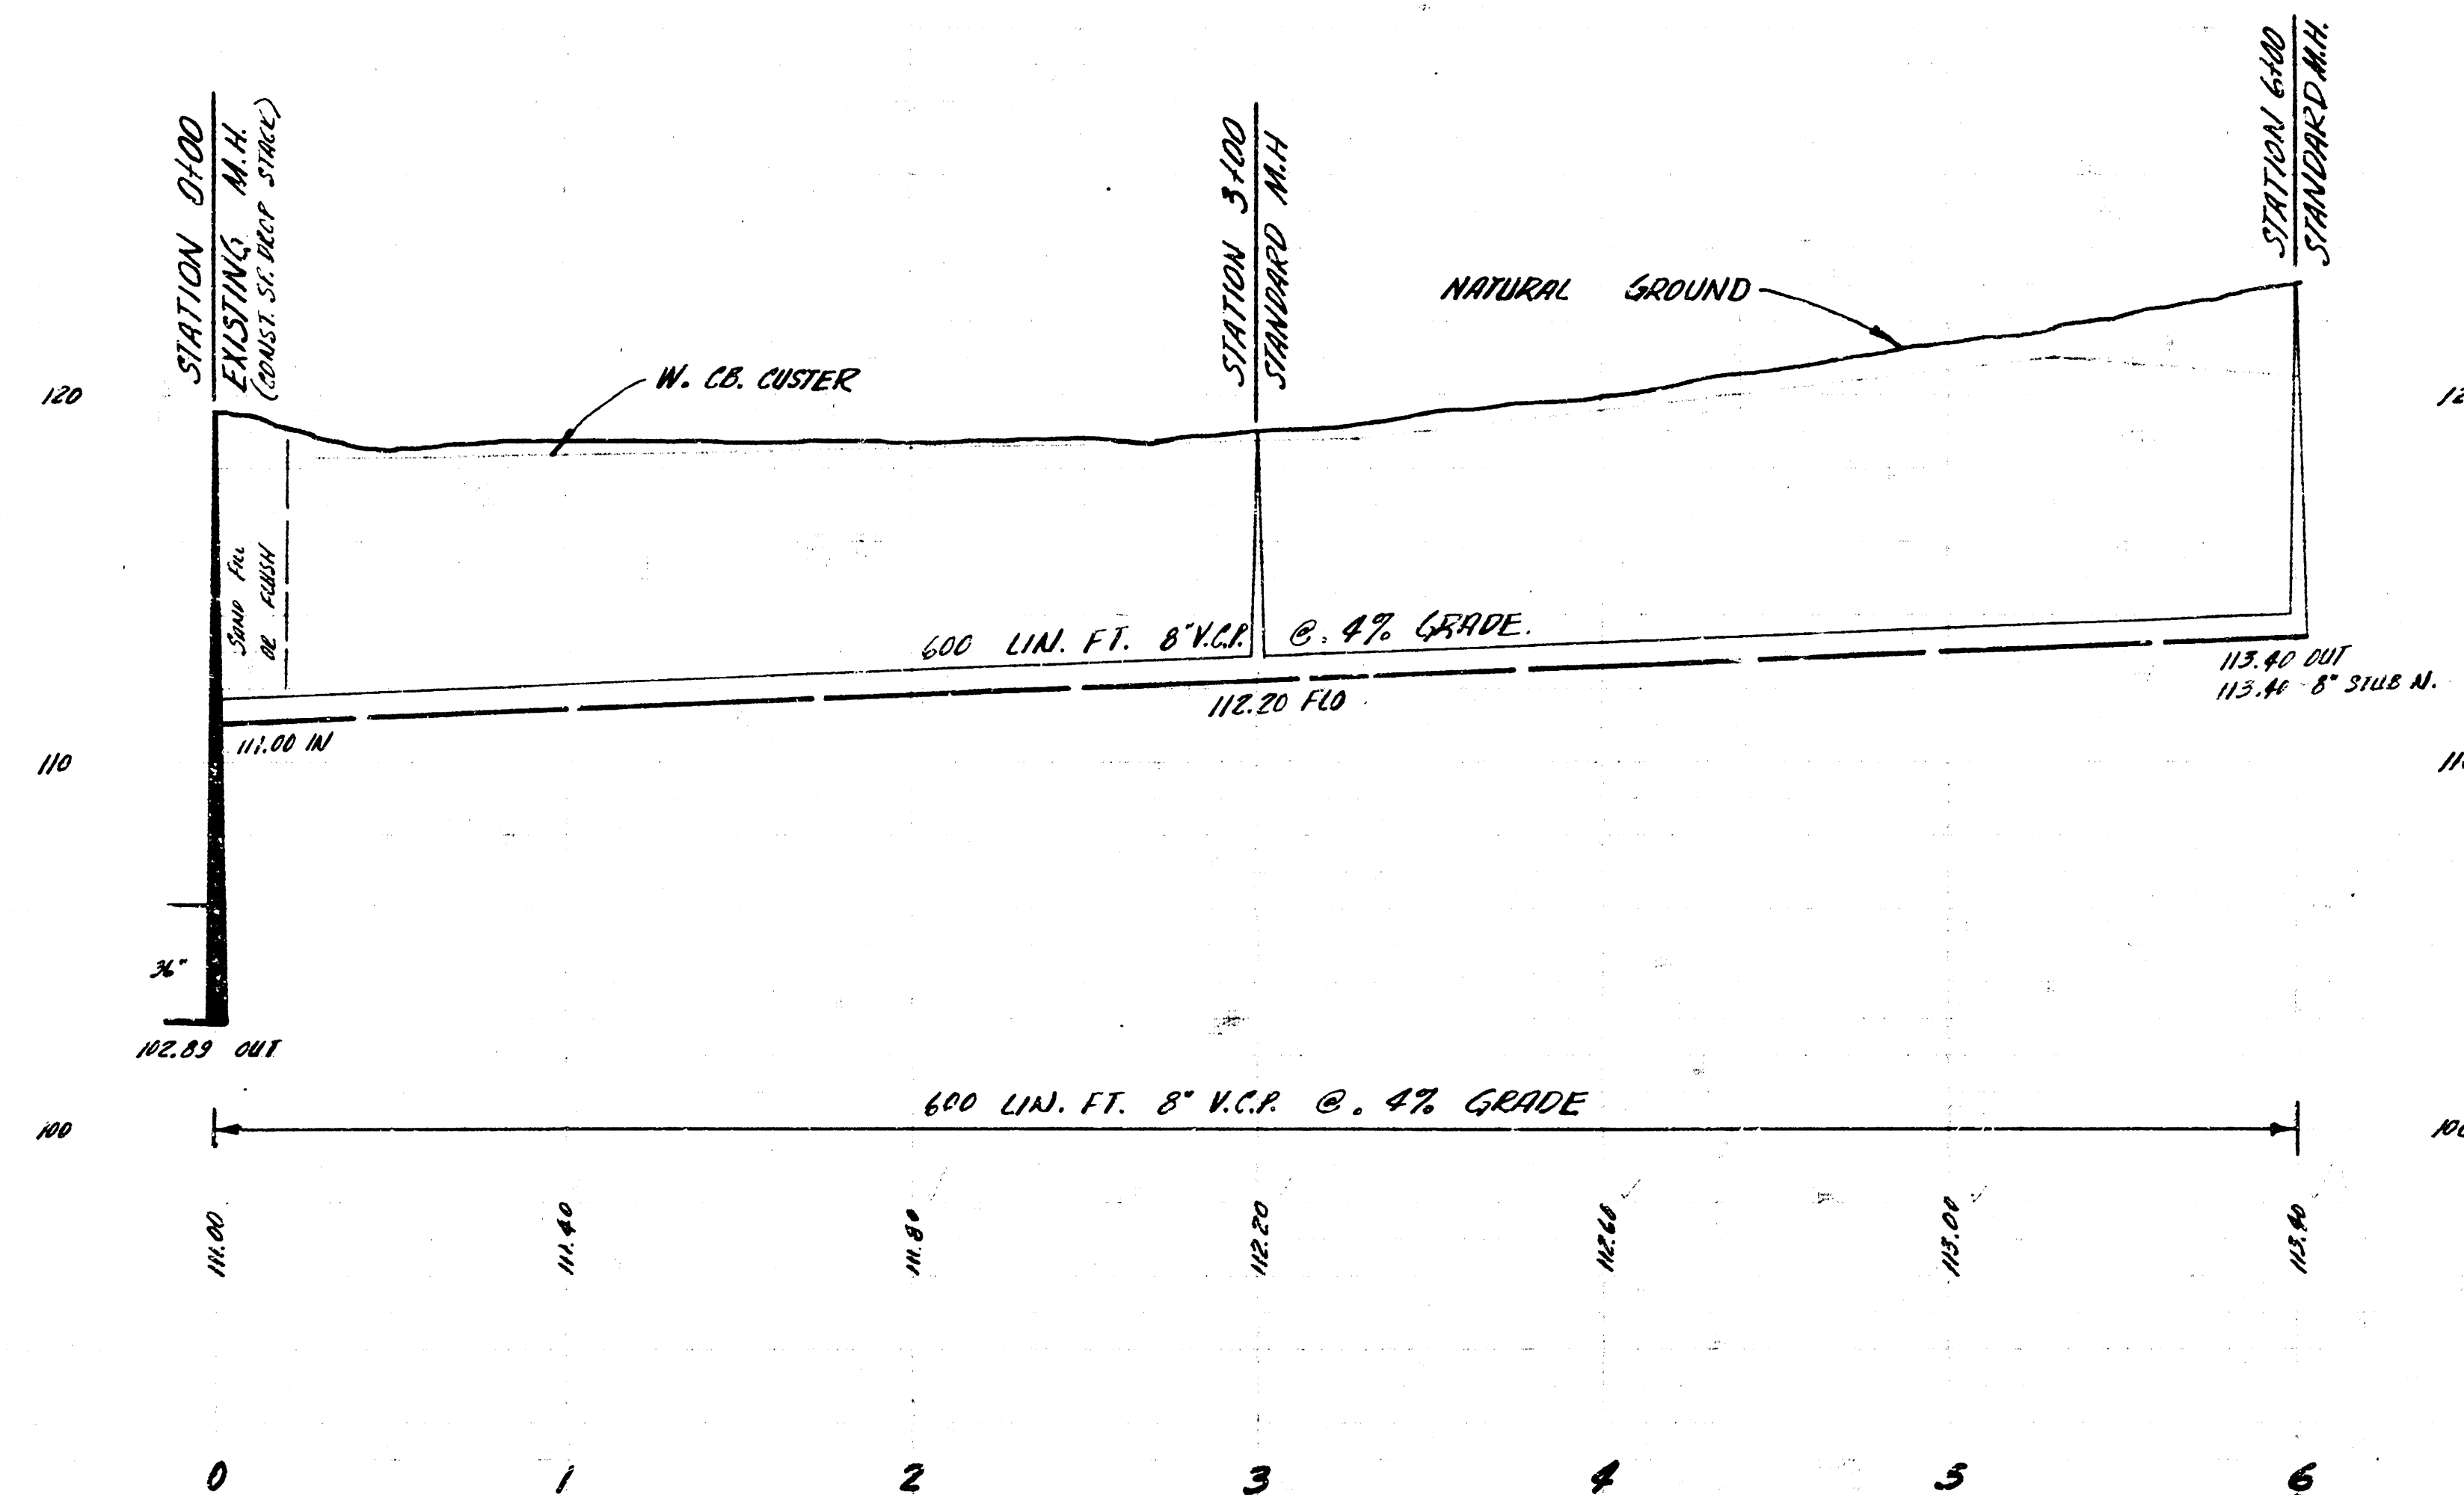

LATERAL 42 SAN. SEWER 22
 CITY OF WICHITA, KANSAS
 B.E. SMITH CITY ENGINEER
 PROJ. NO. C27-10 DATE-NOV. 1959