

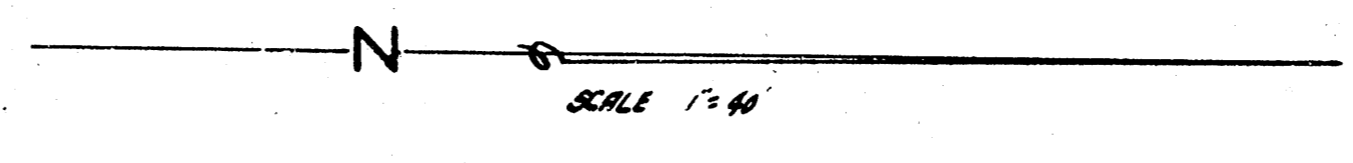


Survey of 6 Y. 36 189-7
 Plan by T.V.D. J.W.
 Checked by

B.N. 101-27 S.E. cor. 1st conc. step No. 3302 W. 33rd. St So.

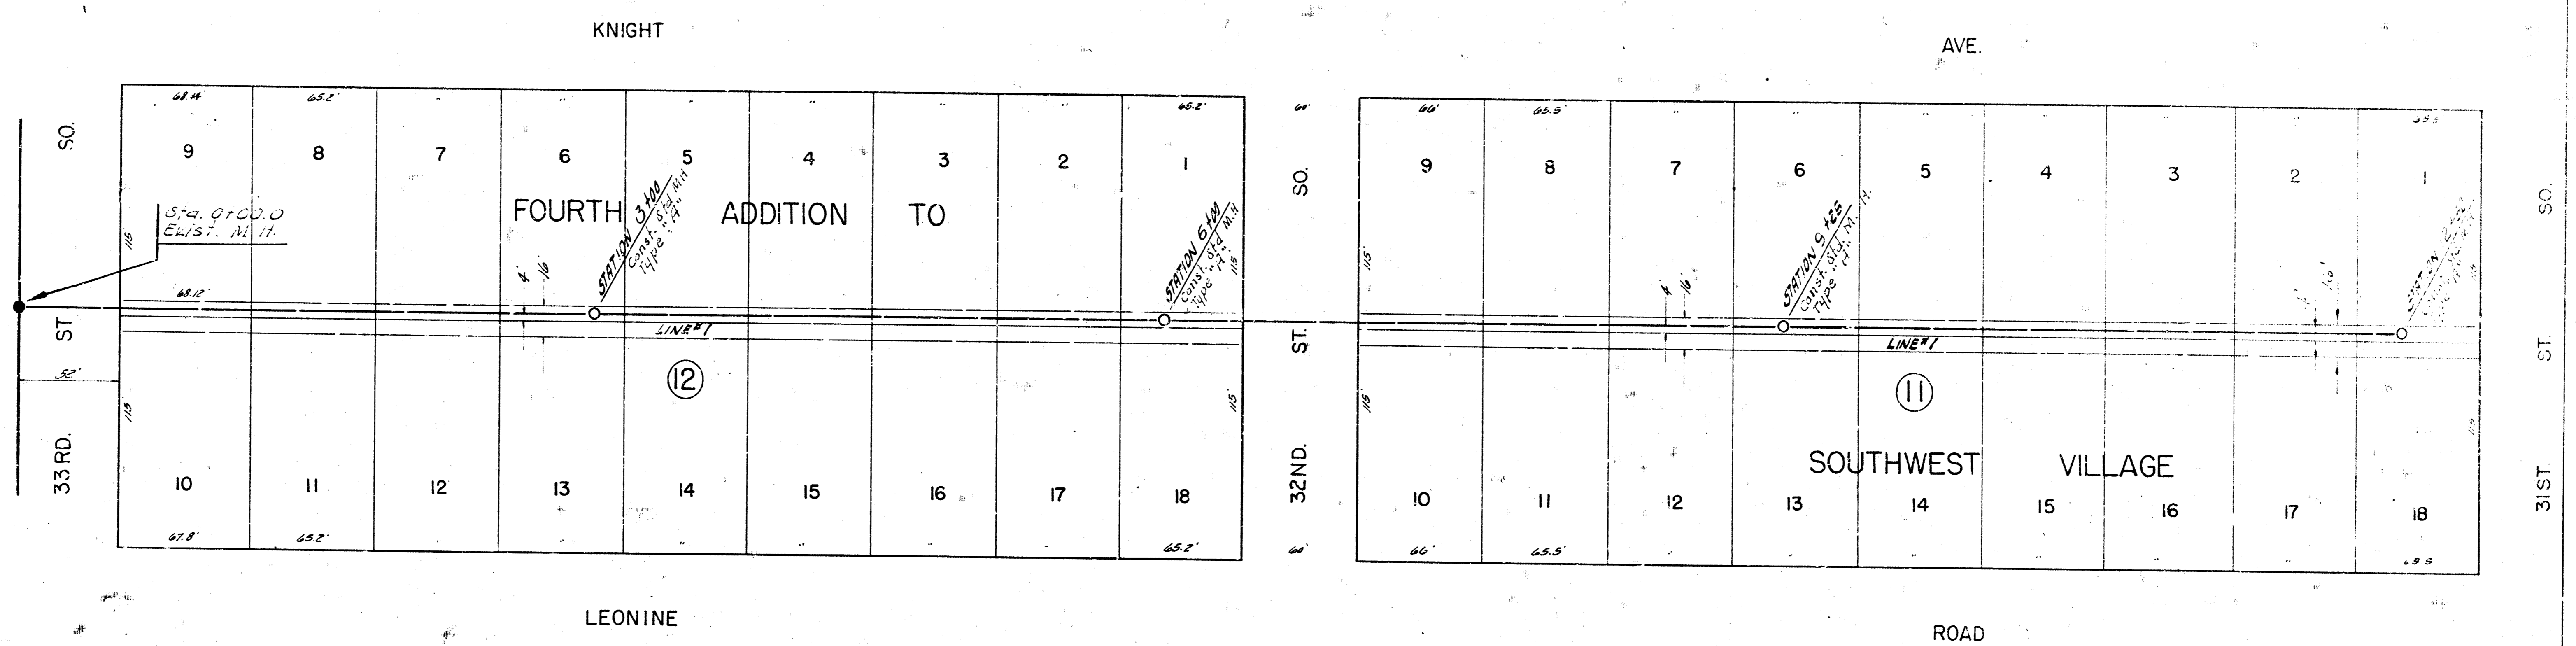


PLAN SCALE 1"=40'
 PROFILE SCALE 1"=40' HOR. 1"=4' VERTICAL

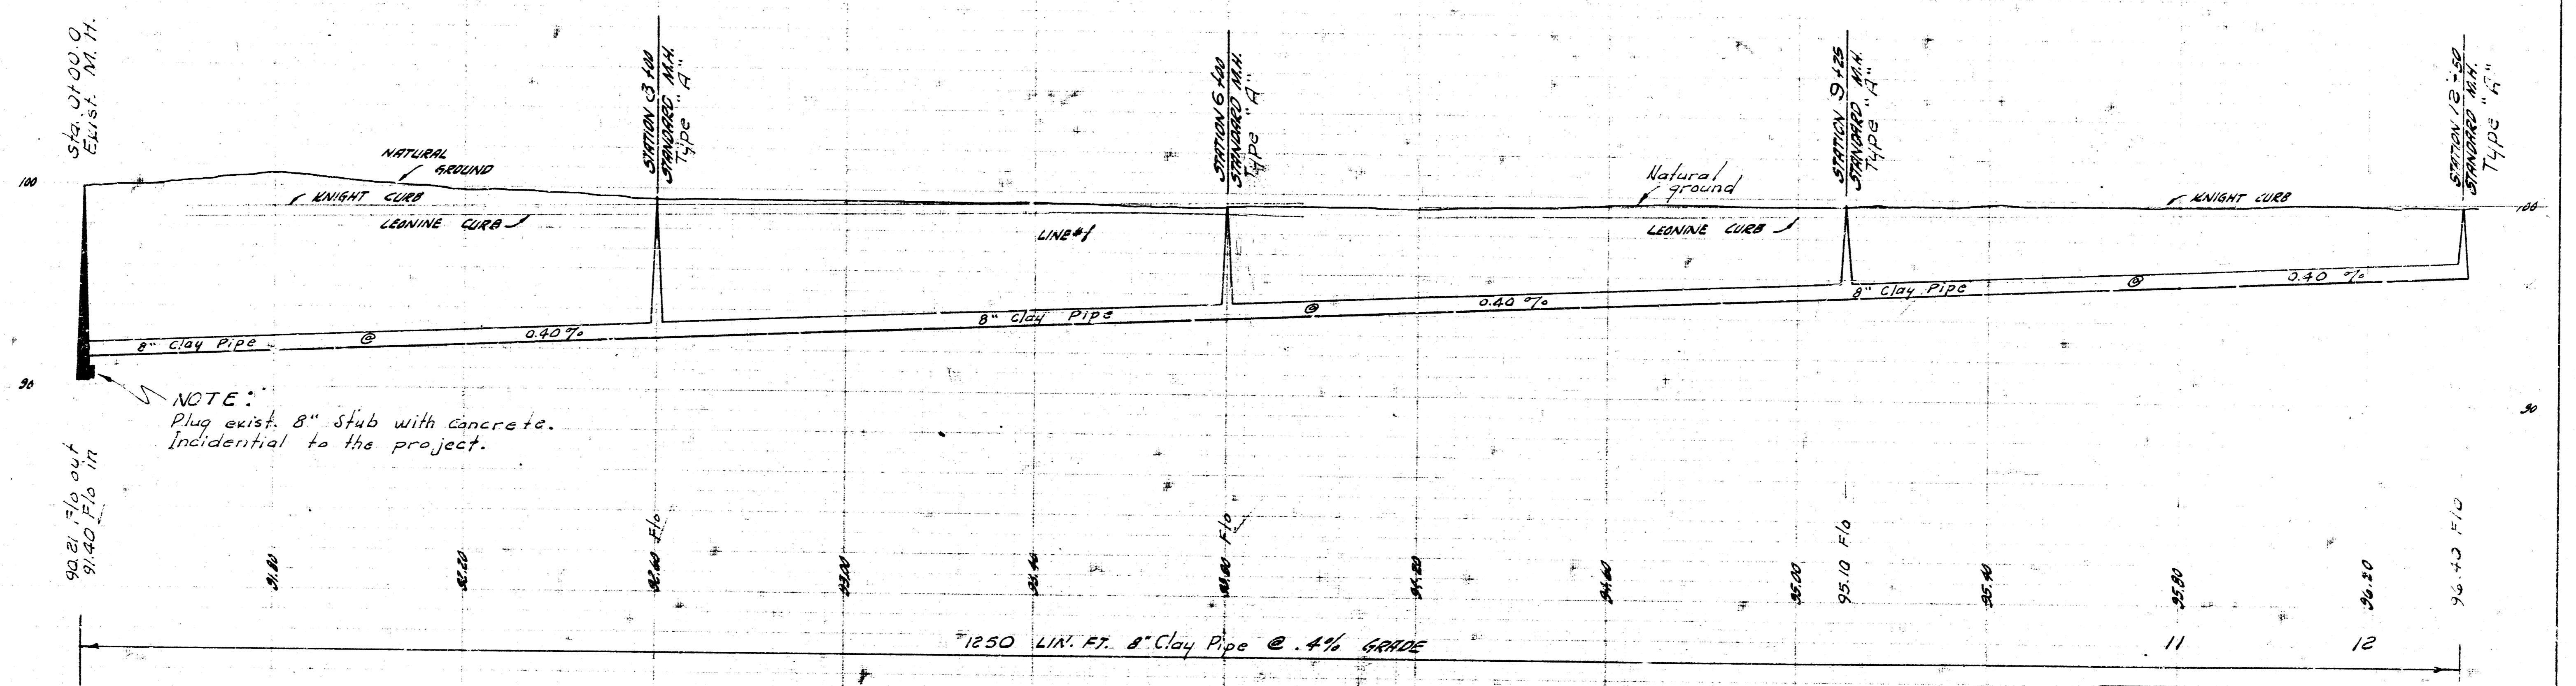

NOTE:
 Plug exist. 8" stub with concrete.
 Incidental to the project.

1250 LIN. FT. 8" Clay Pipe @ .4% GRADE

LAT. 55, S. S. NO. 22
 CITY OF WICHITA, KANSAS
 B. E. SMITH CITY ENGINEER
 MARCH 1970 PROJECT NO. 220-12

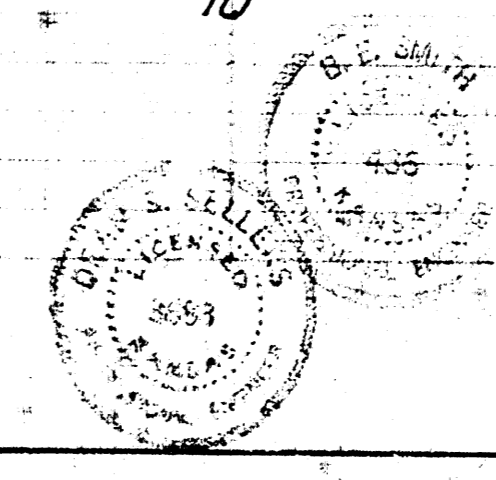

12

