


NOTE:  
SANDFILL OR FLUSH ALL DRIVE APPROACHES!


S.M. 112.53 BE SCALE SE SIDE HLD NW COR HARRY + WEST  
S.M. 101.23 STANDARD SW COR SHELDON + HARRY

PLAN SCALE 1"=40'  
PROFILE SCALE 1"=4' HOR. 1"=4' VERTICAL

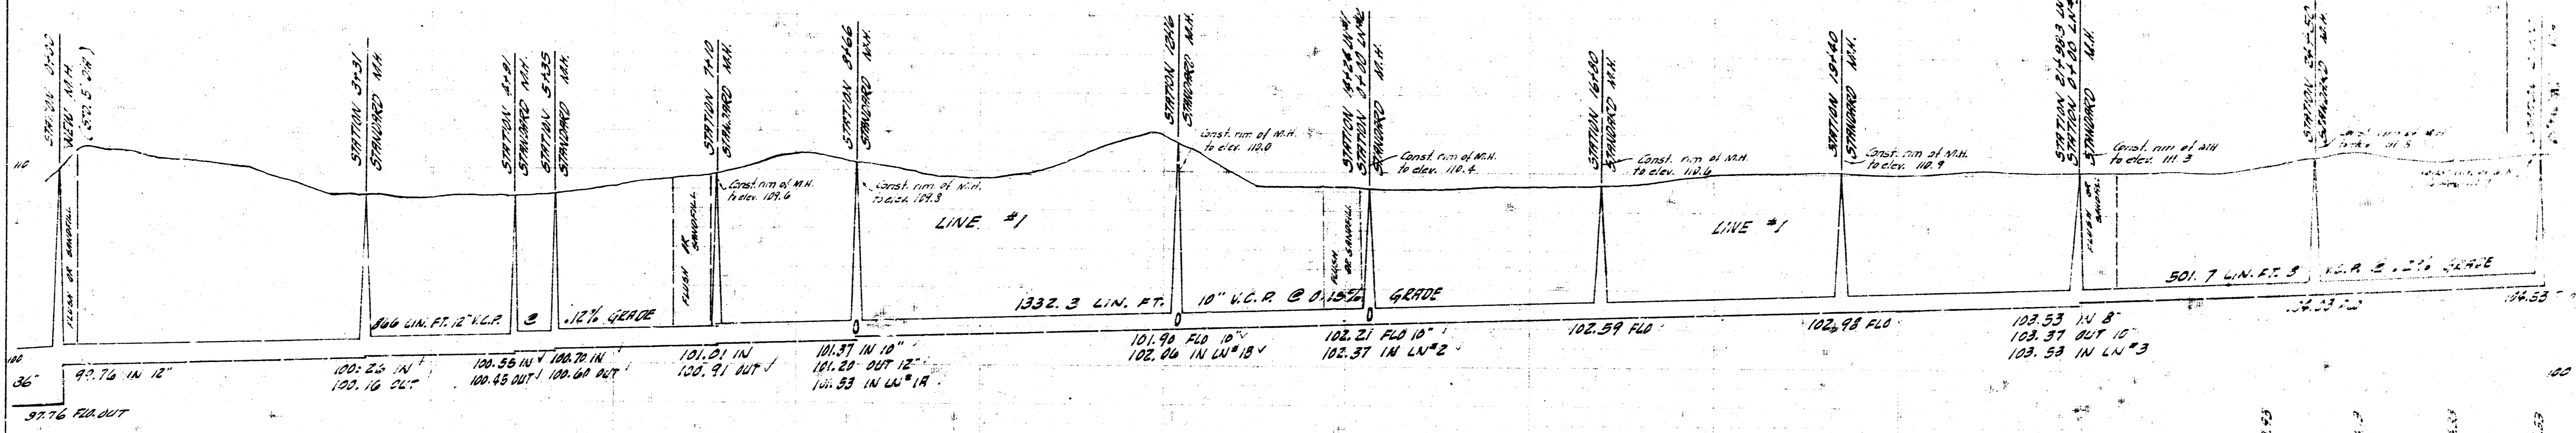

866 LIN. FT. 12" V.C.R. @ 12% GRADE	1332.3 LIN. FT. 10" V.C.R. @ 0.15% GRADE	501.7 LIN. FT. 8" V.C.R. @ 2 1/2% GRADE
99.76	99.89	100.25
100.55	101.01	101.37
101.94	102.06	102.21
102.37	102.59	102.98
103.53	103.87	103.53



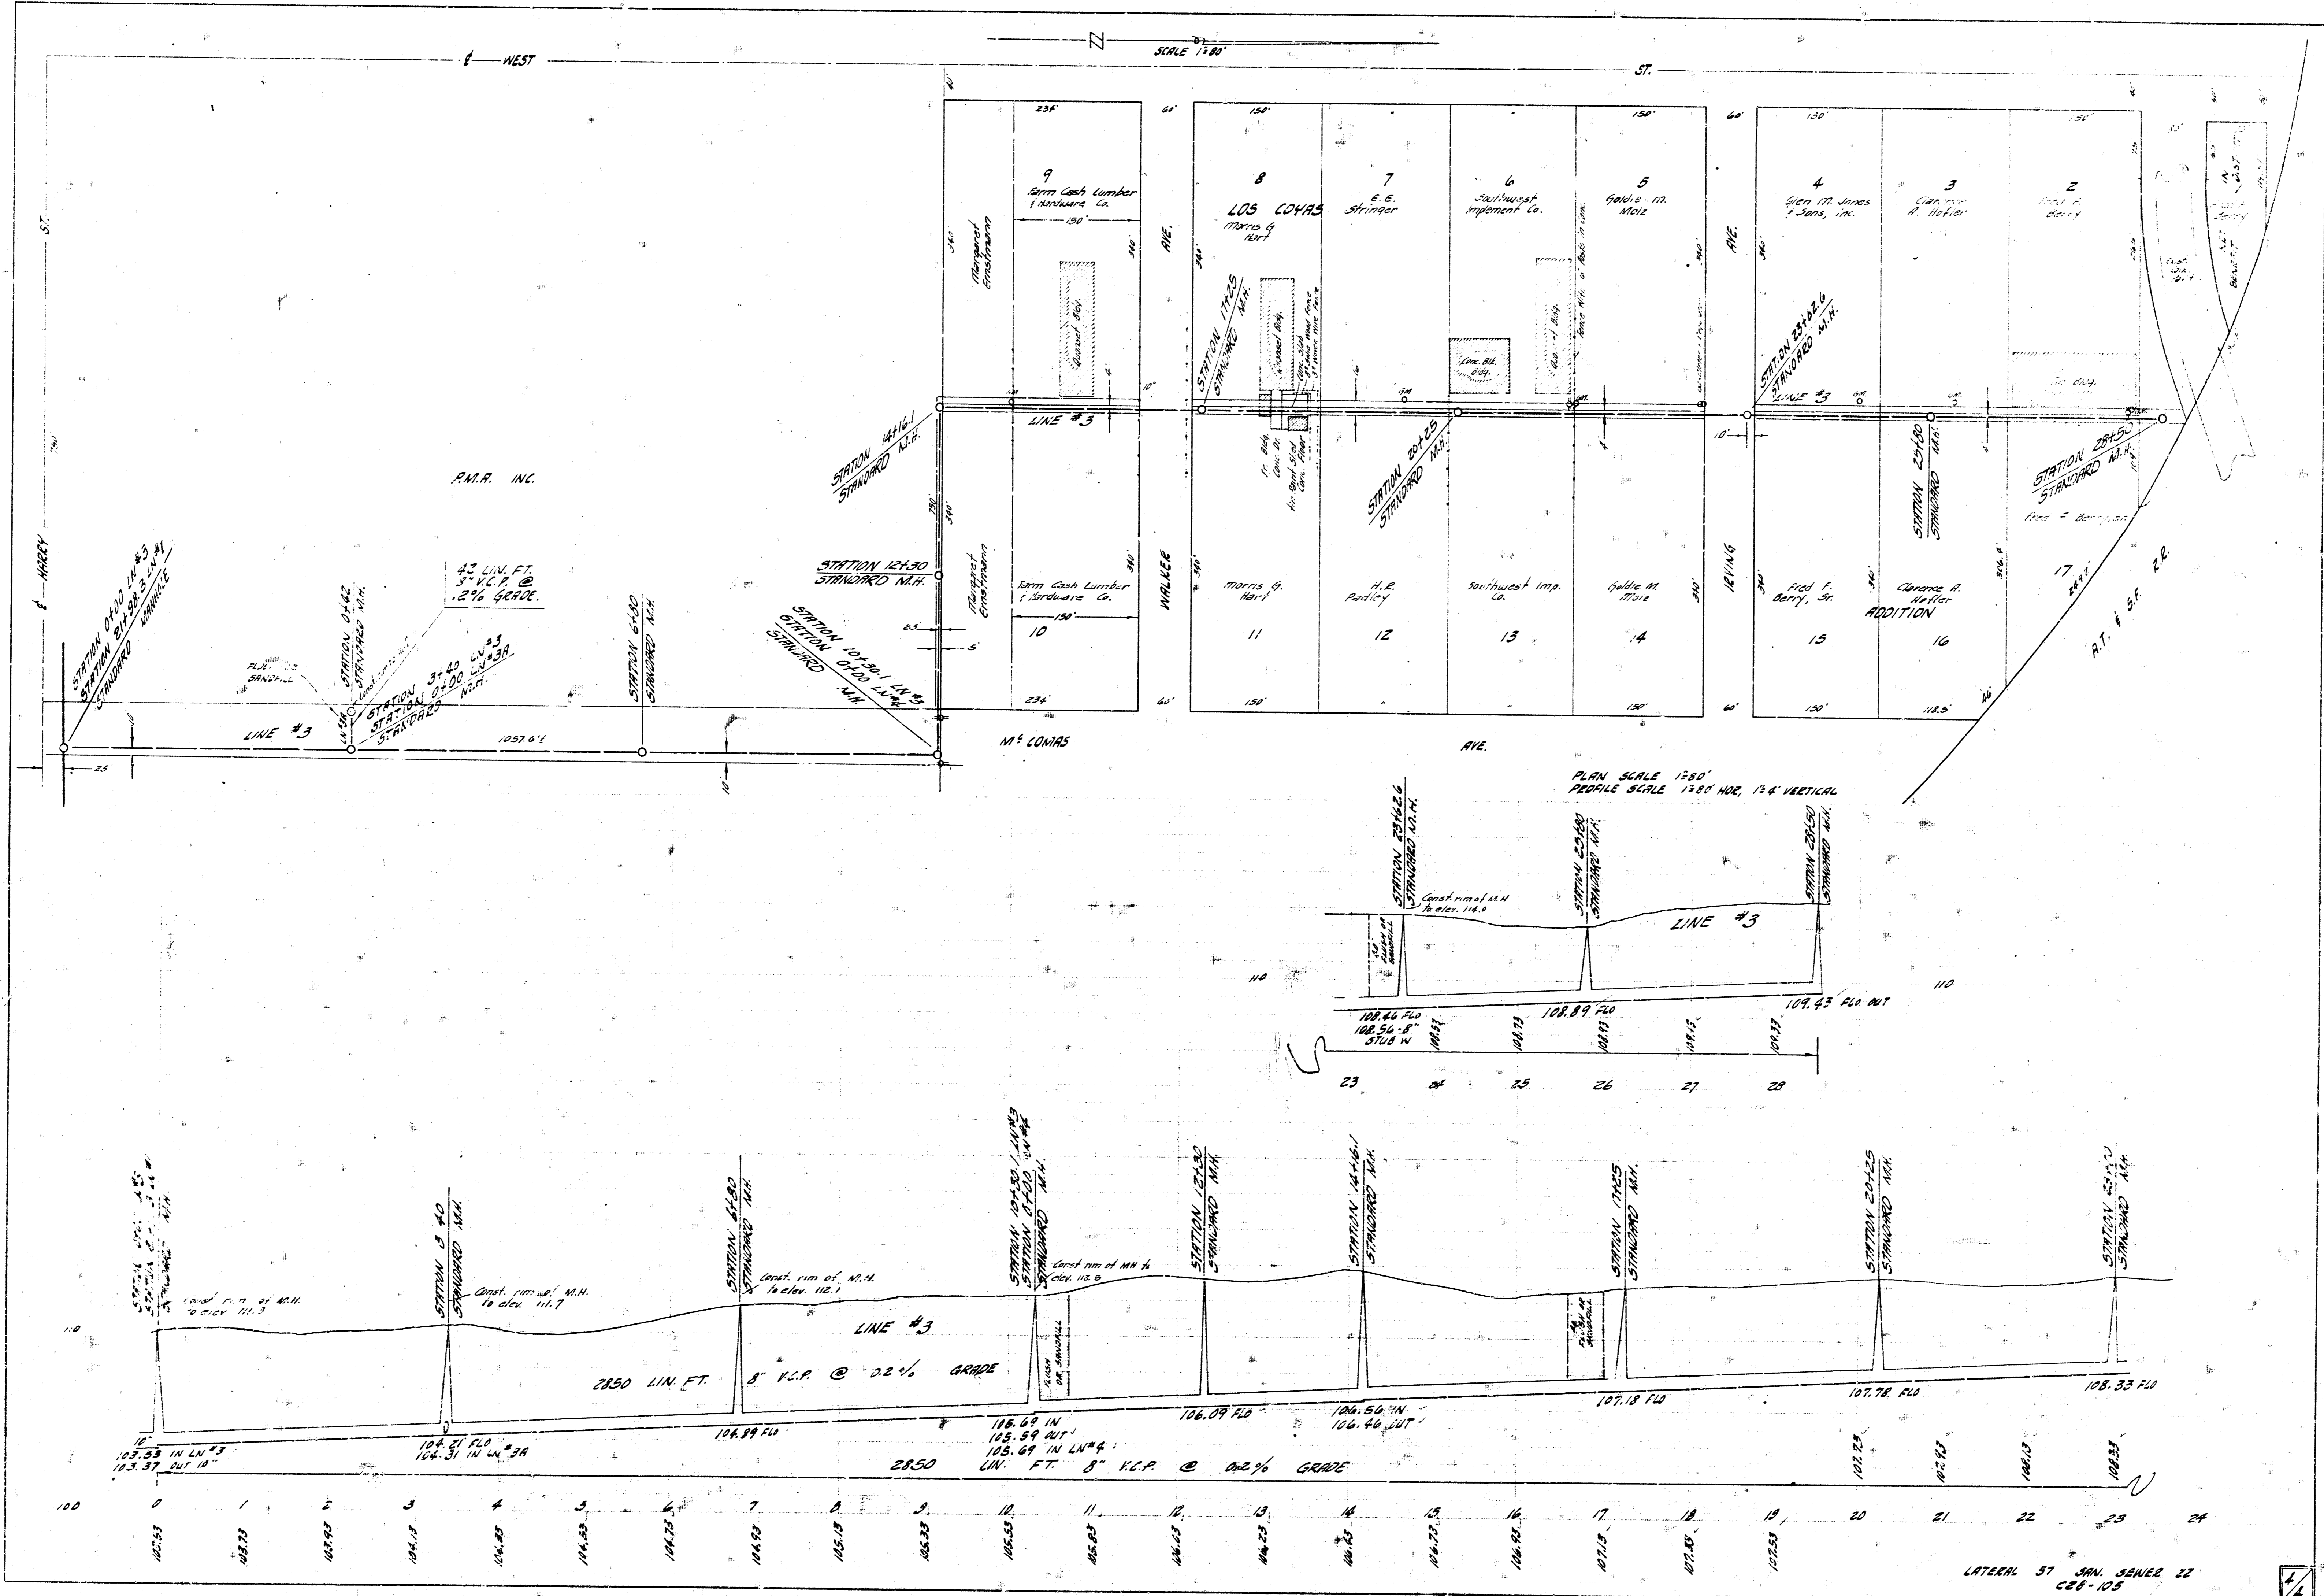

LATECH. 57 JAN. 22 1922  
 C.B. 105