


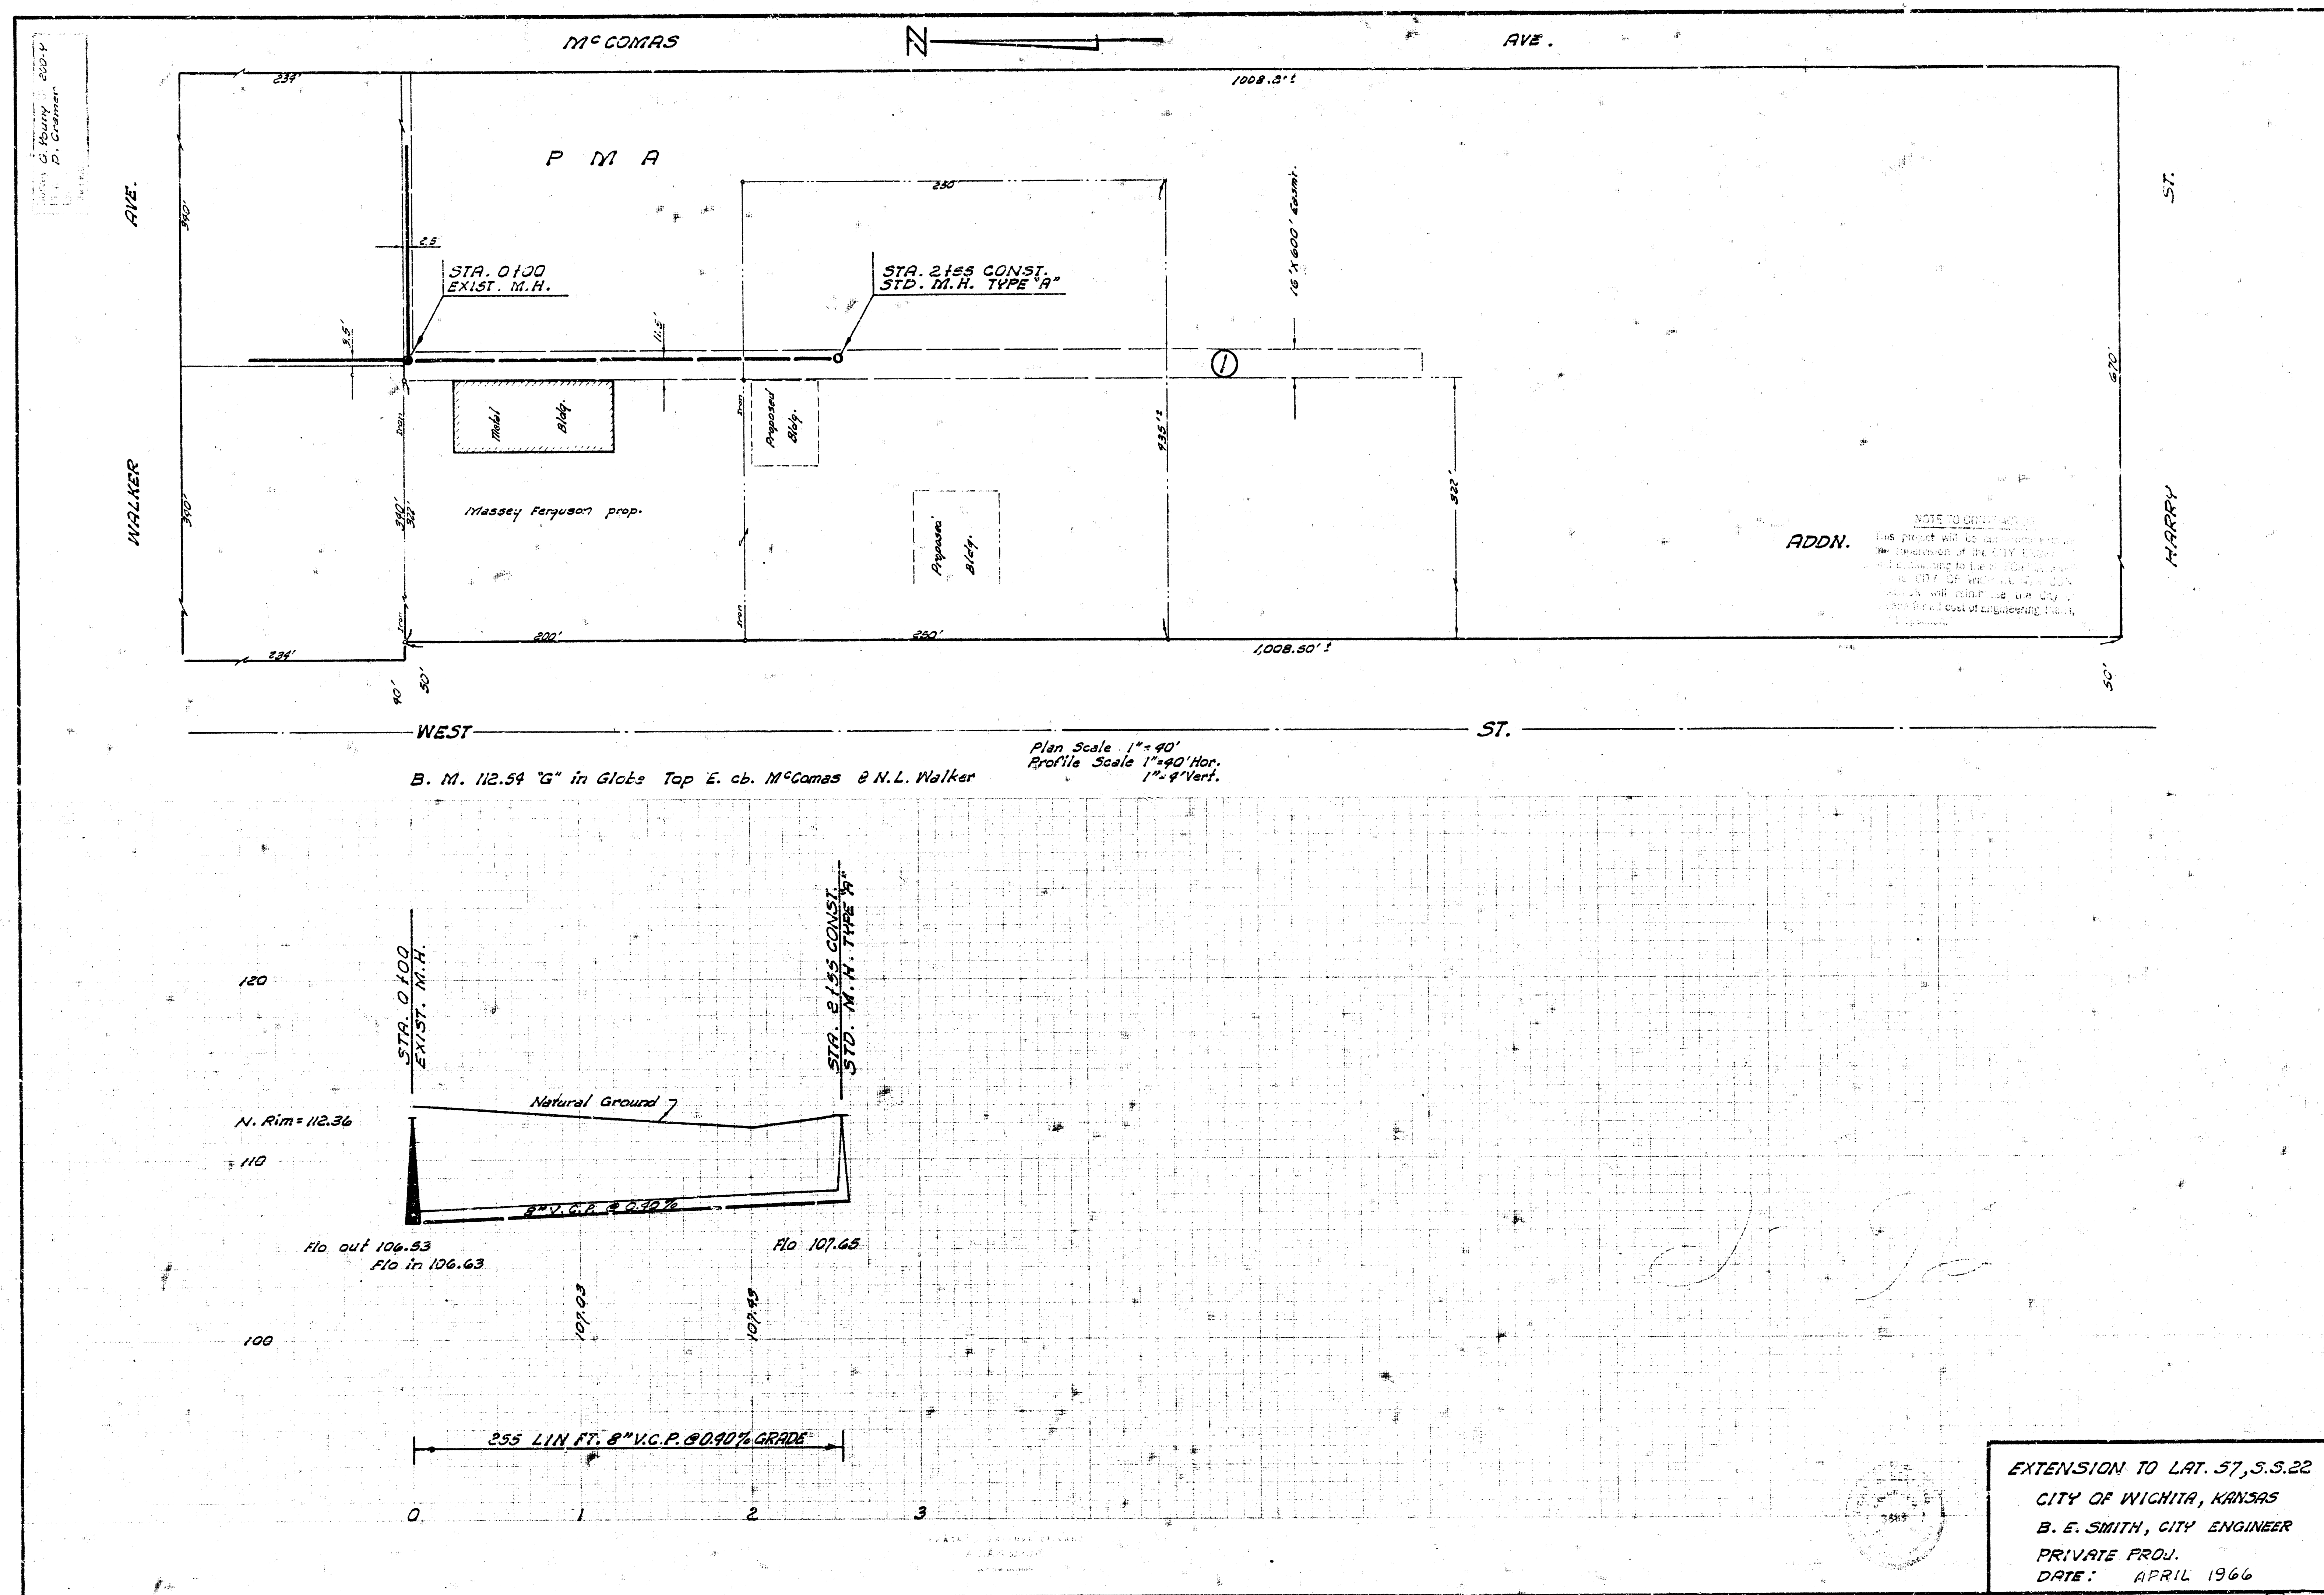

EXTENSION TO LAT. 57, S.S. 22
CITY OF WICHITA, KANSAS
B. E. SMITH, CITY ENGINEER
PRIVATE PROJ.
DATE: APRIL 1966