




CHECKED BY
 DRAWN BY CHAS. E. DAVIS
 SURVEY BY W. H. HARRIS

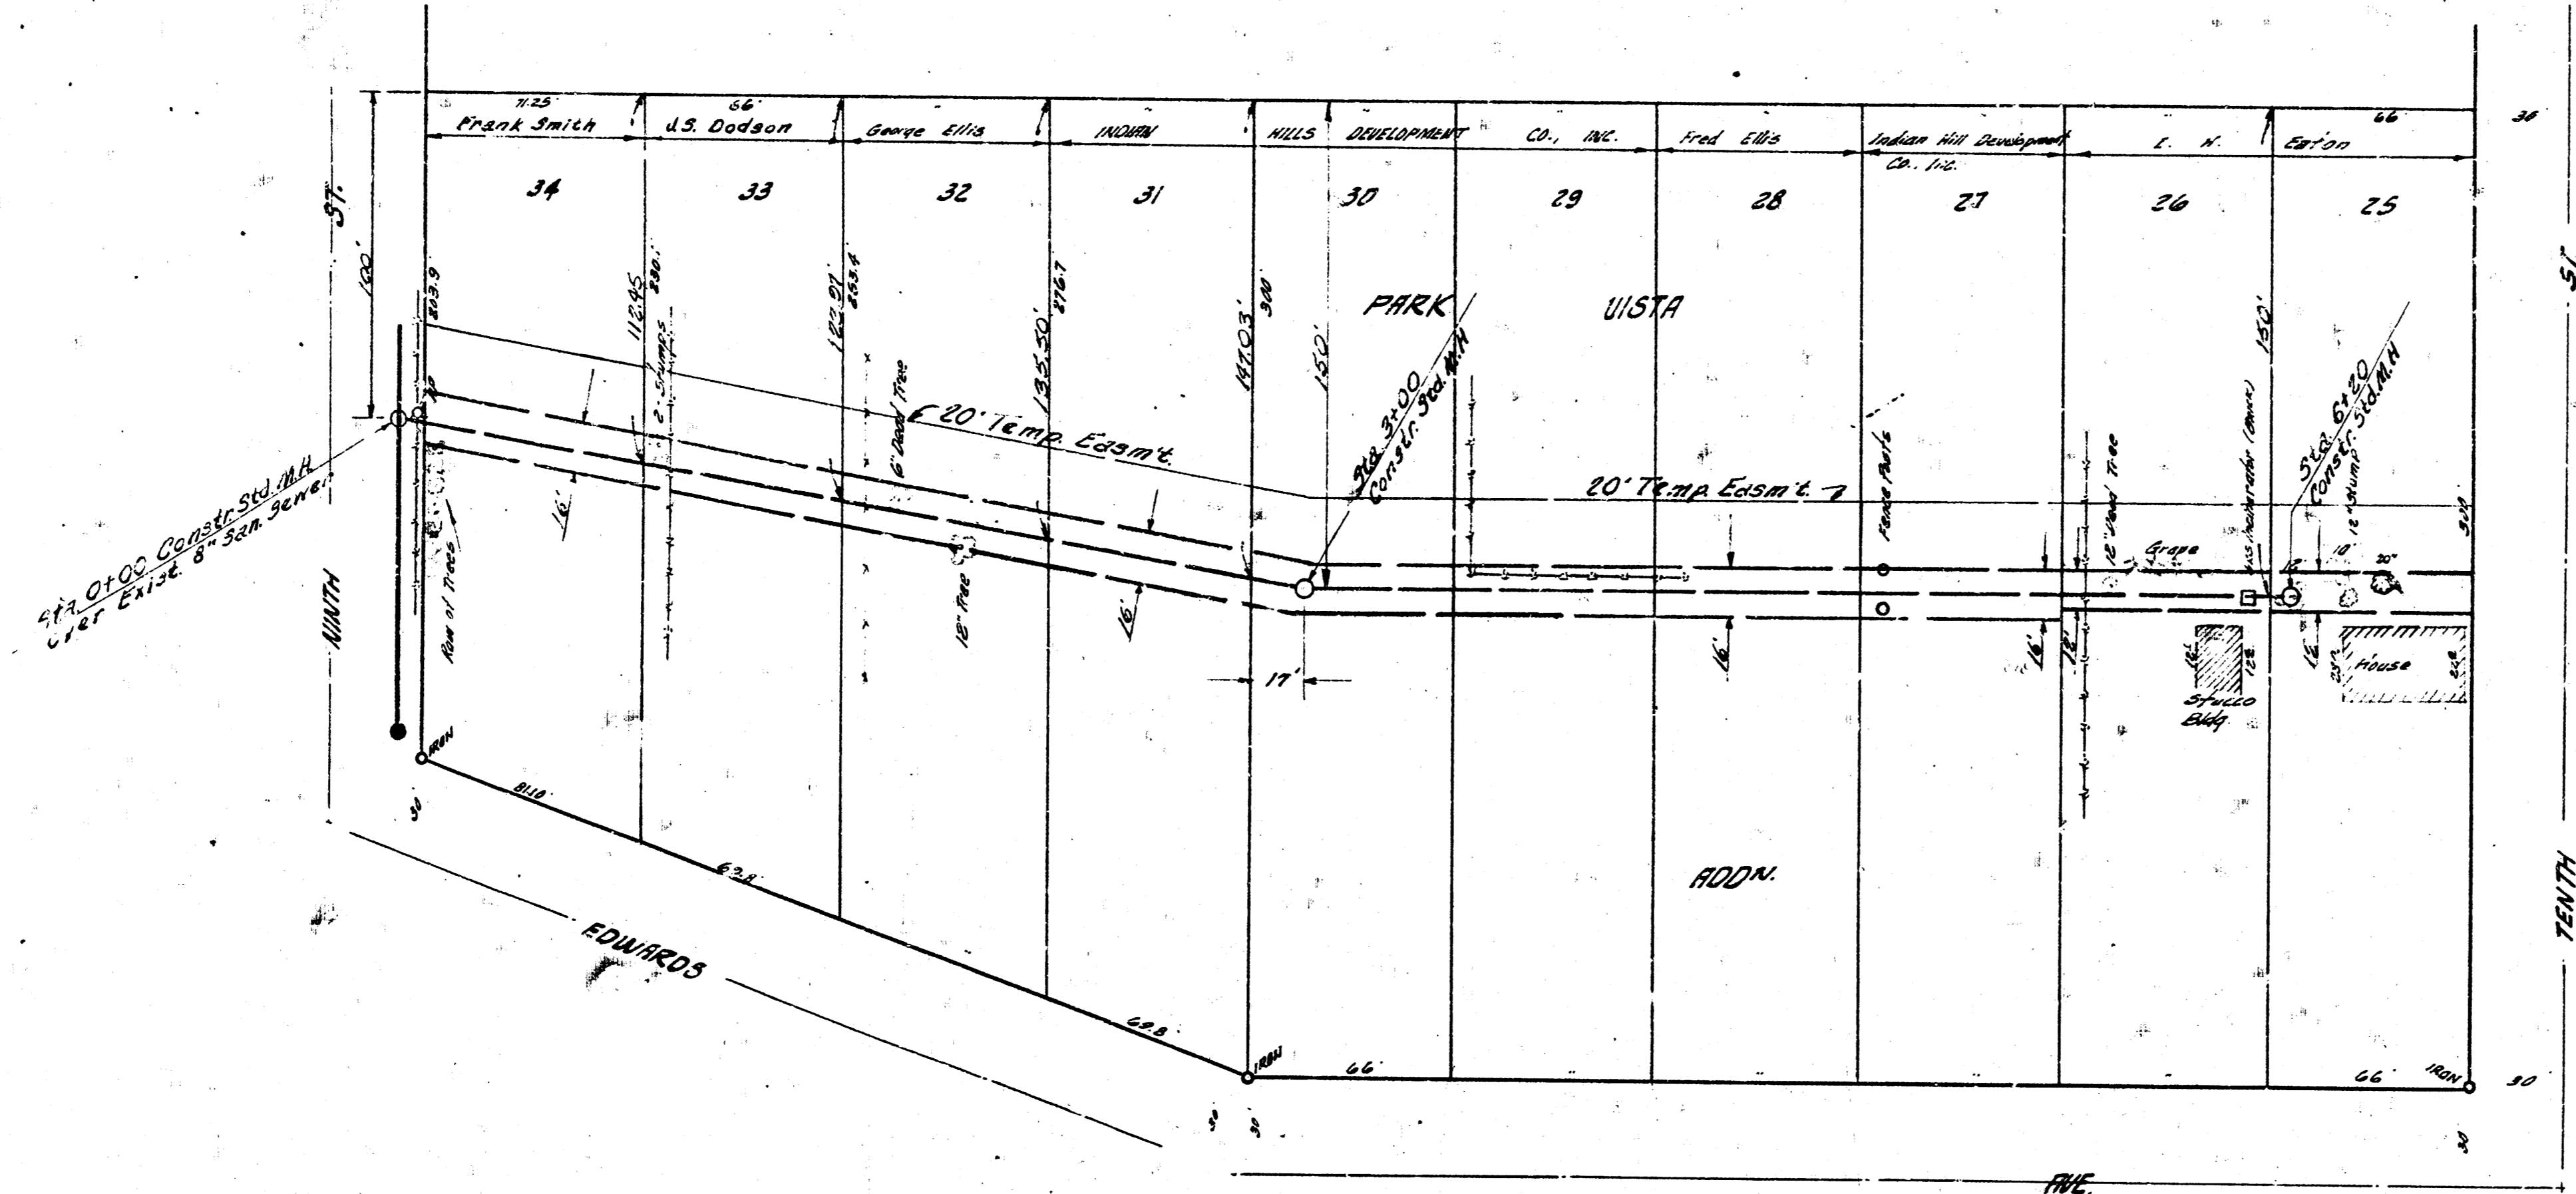

PLAN SCALE 1" = 40'
 PROFILE SCALE 1" = 40' HOR., 1" = 4' VERT.

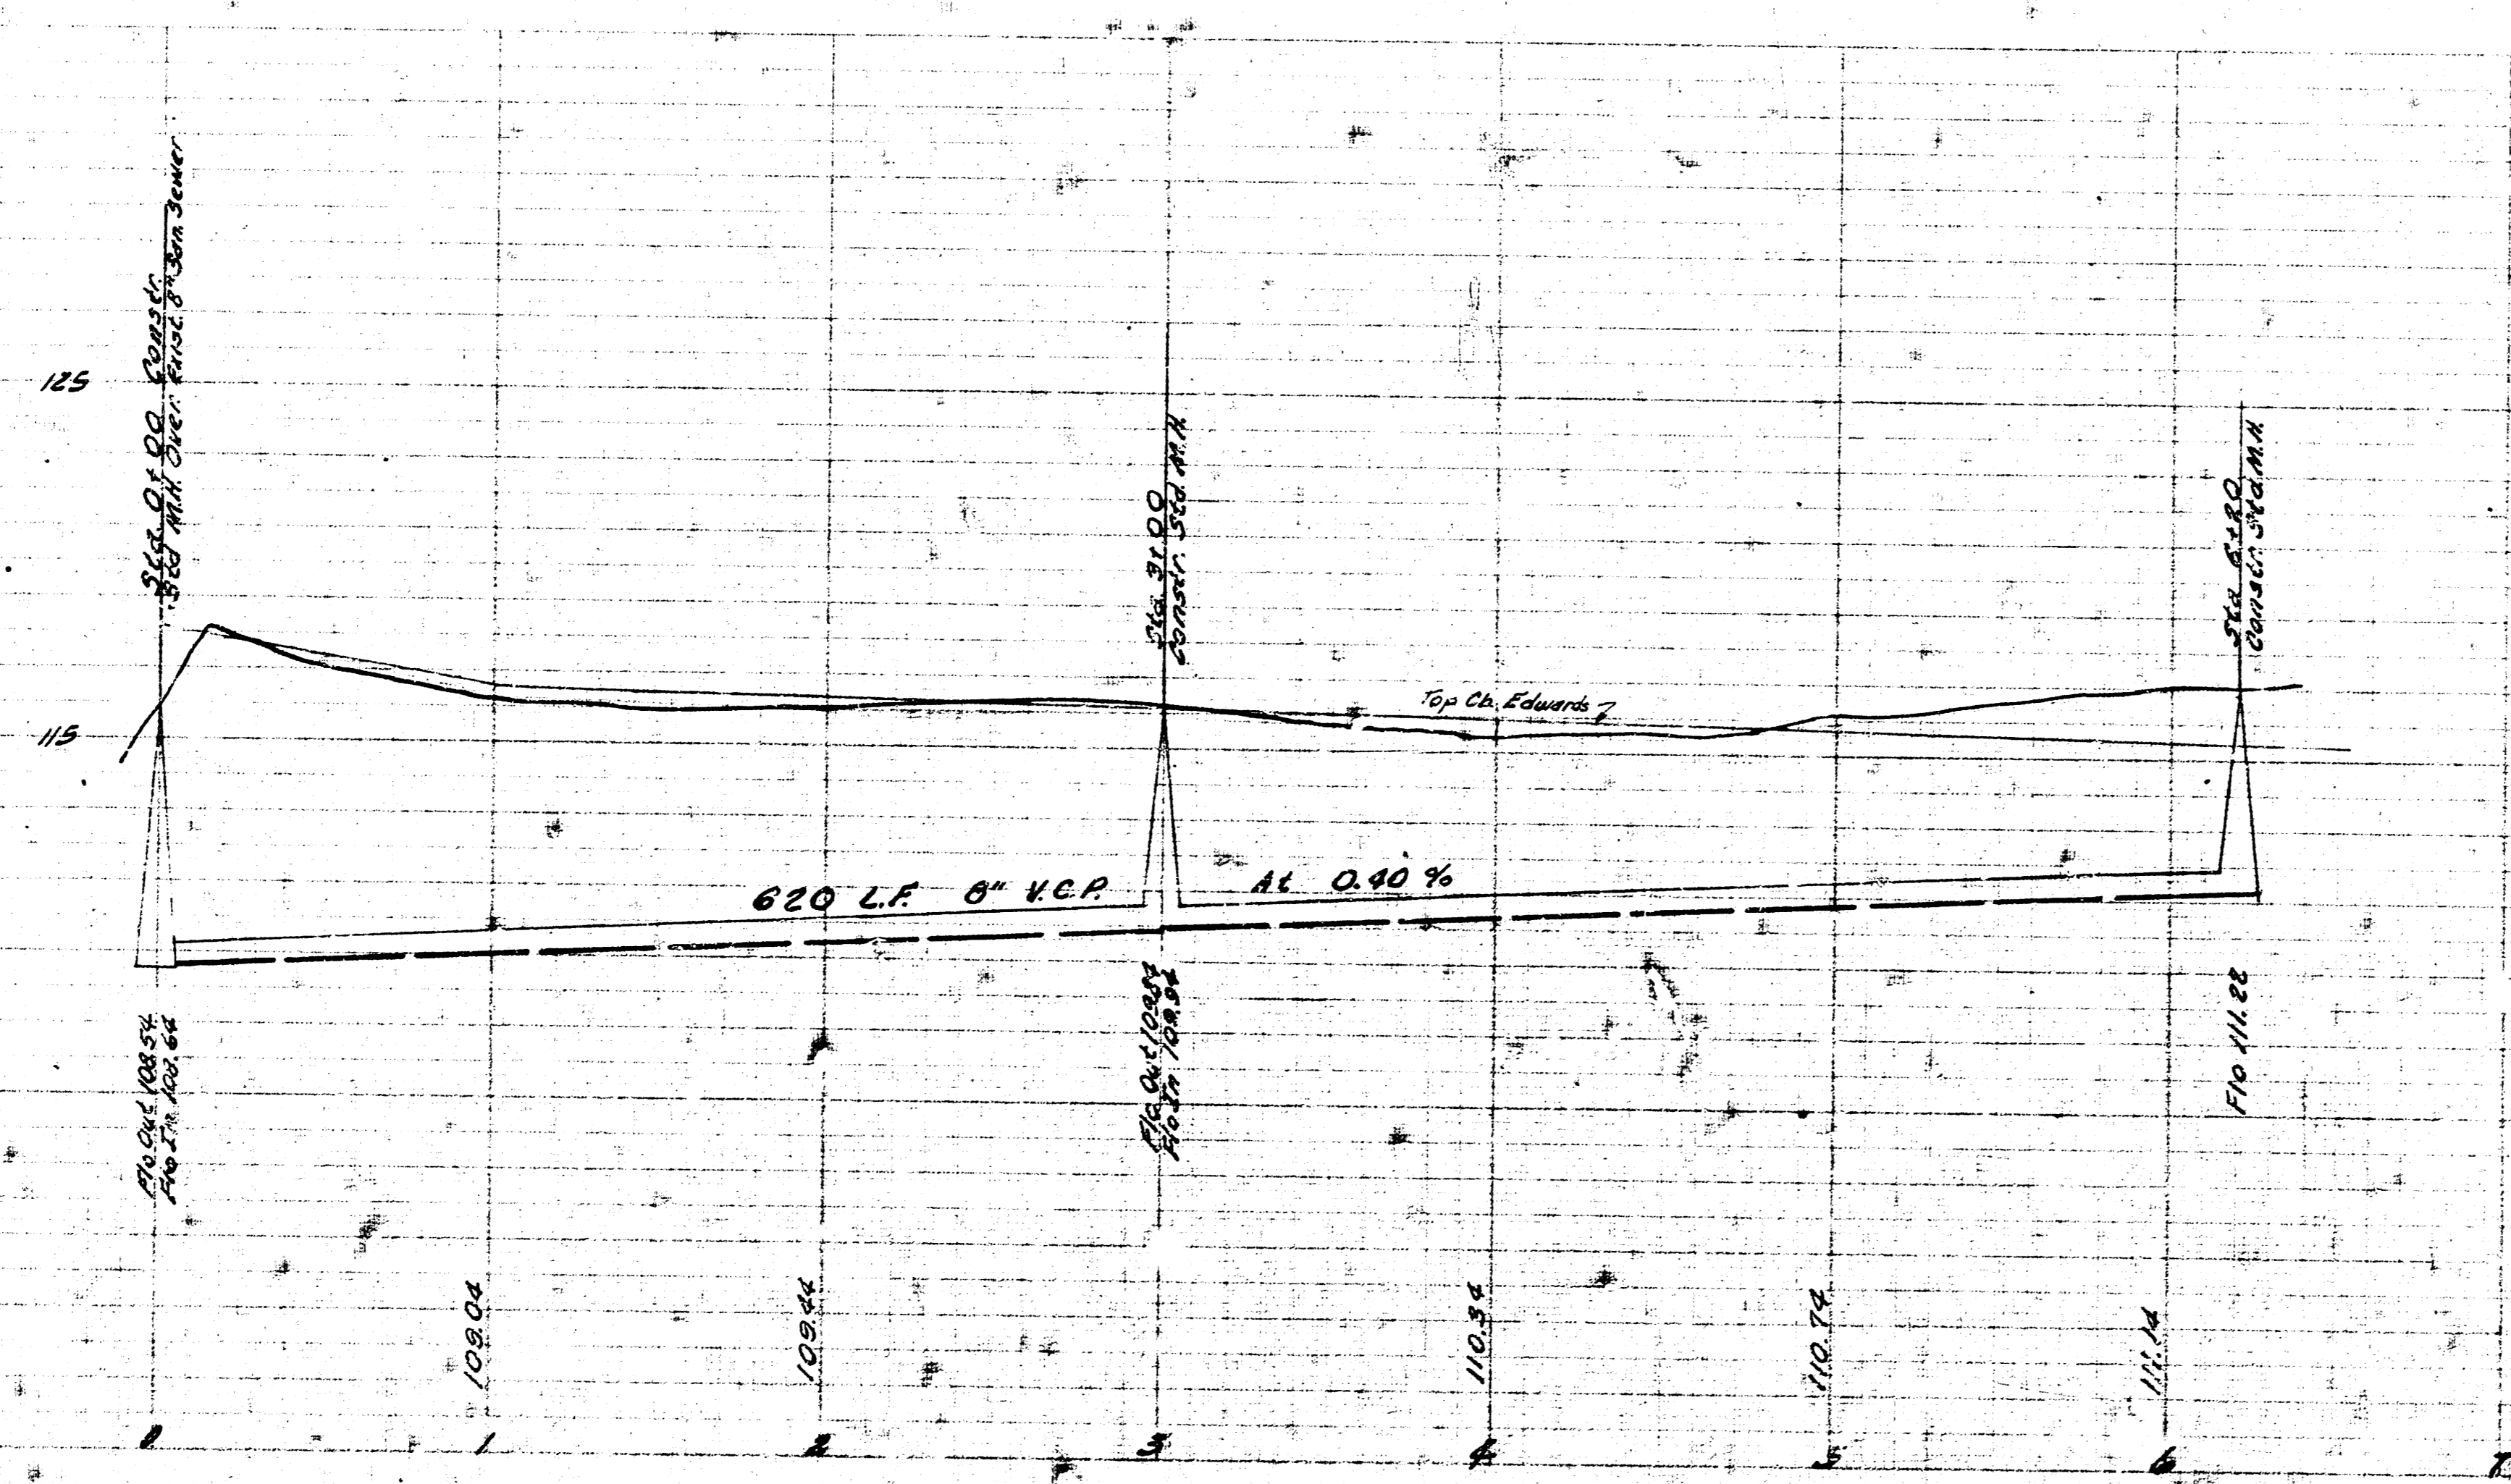

3M 13 28 DOUBLE SPIKE S.S. K.E.E. 604 P.A.E. NE. COR. 37th EDWARDS

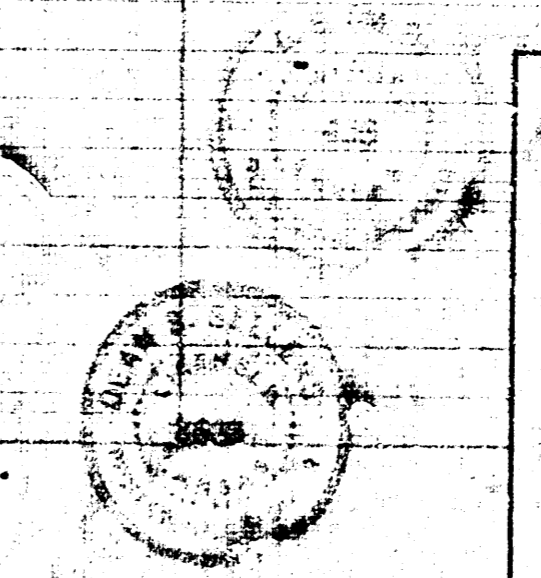

LATERAL 77 S.S. 22
 CITY OF WICHITA, KANSAS
 B.E. SMITH, CITY ENGINEER
 DATE DEC. 1904, PROJ. NO. C-23-104