

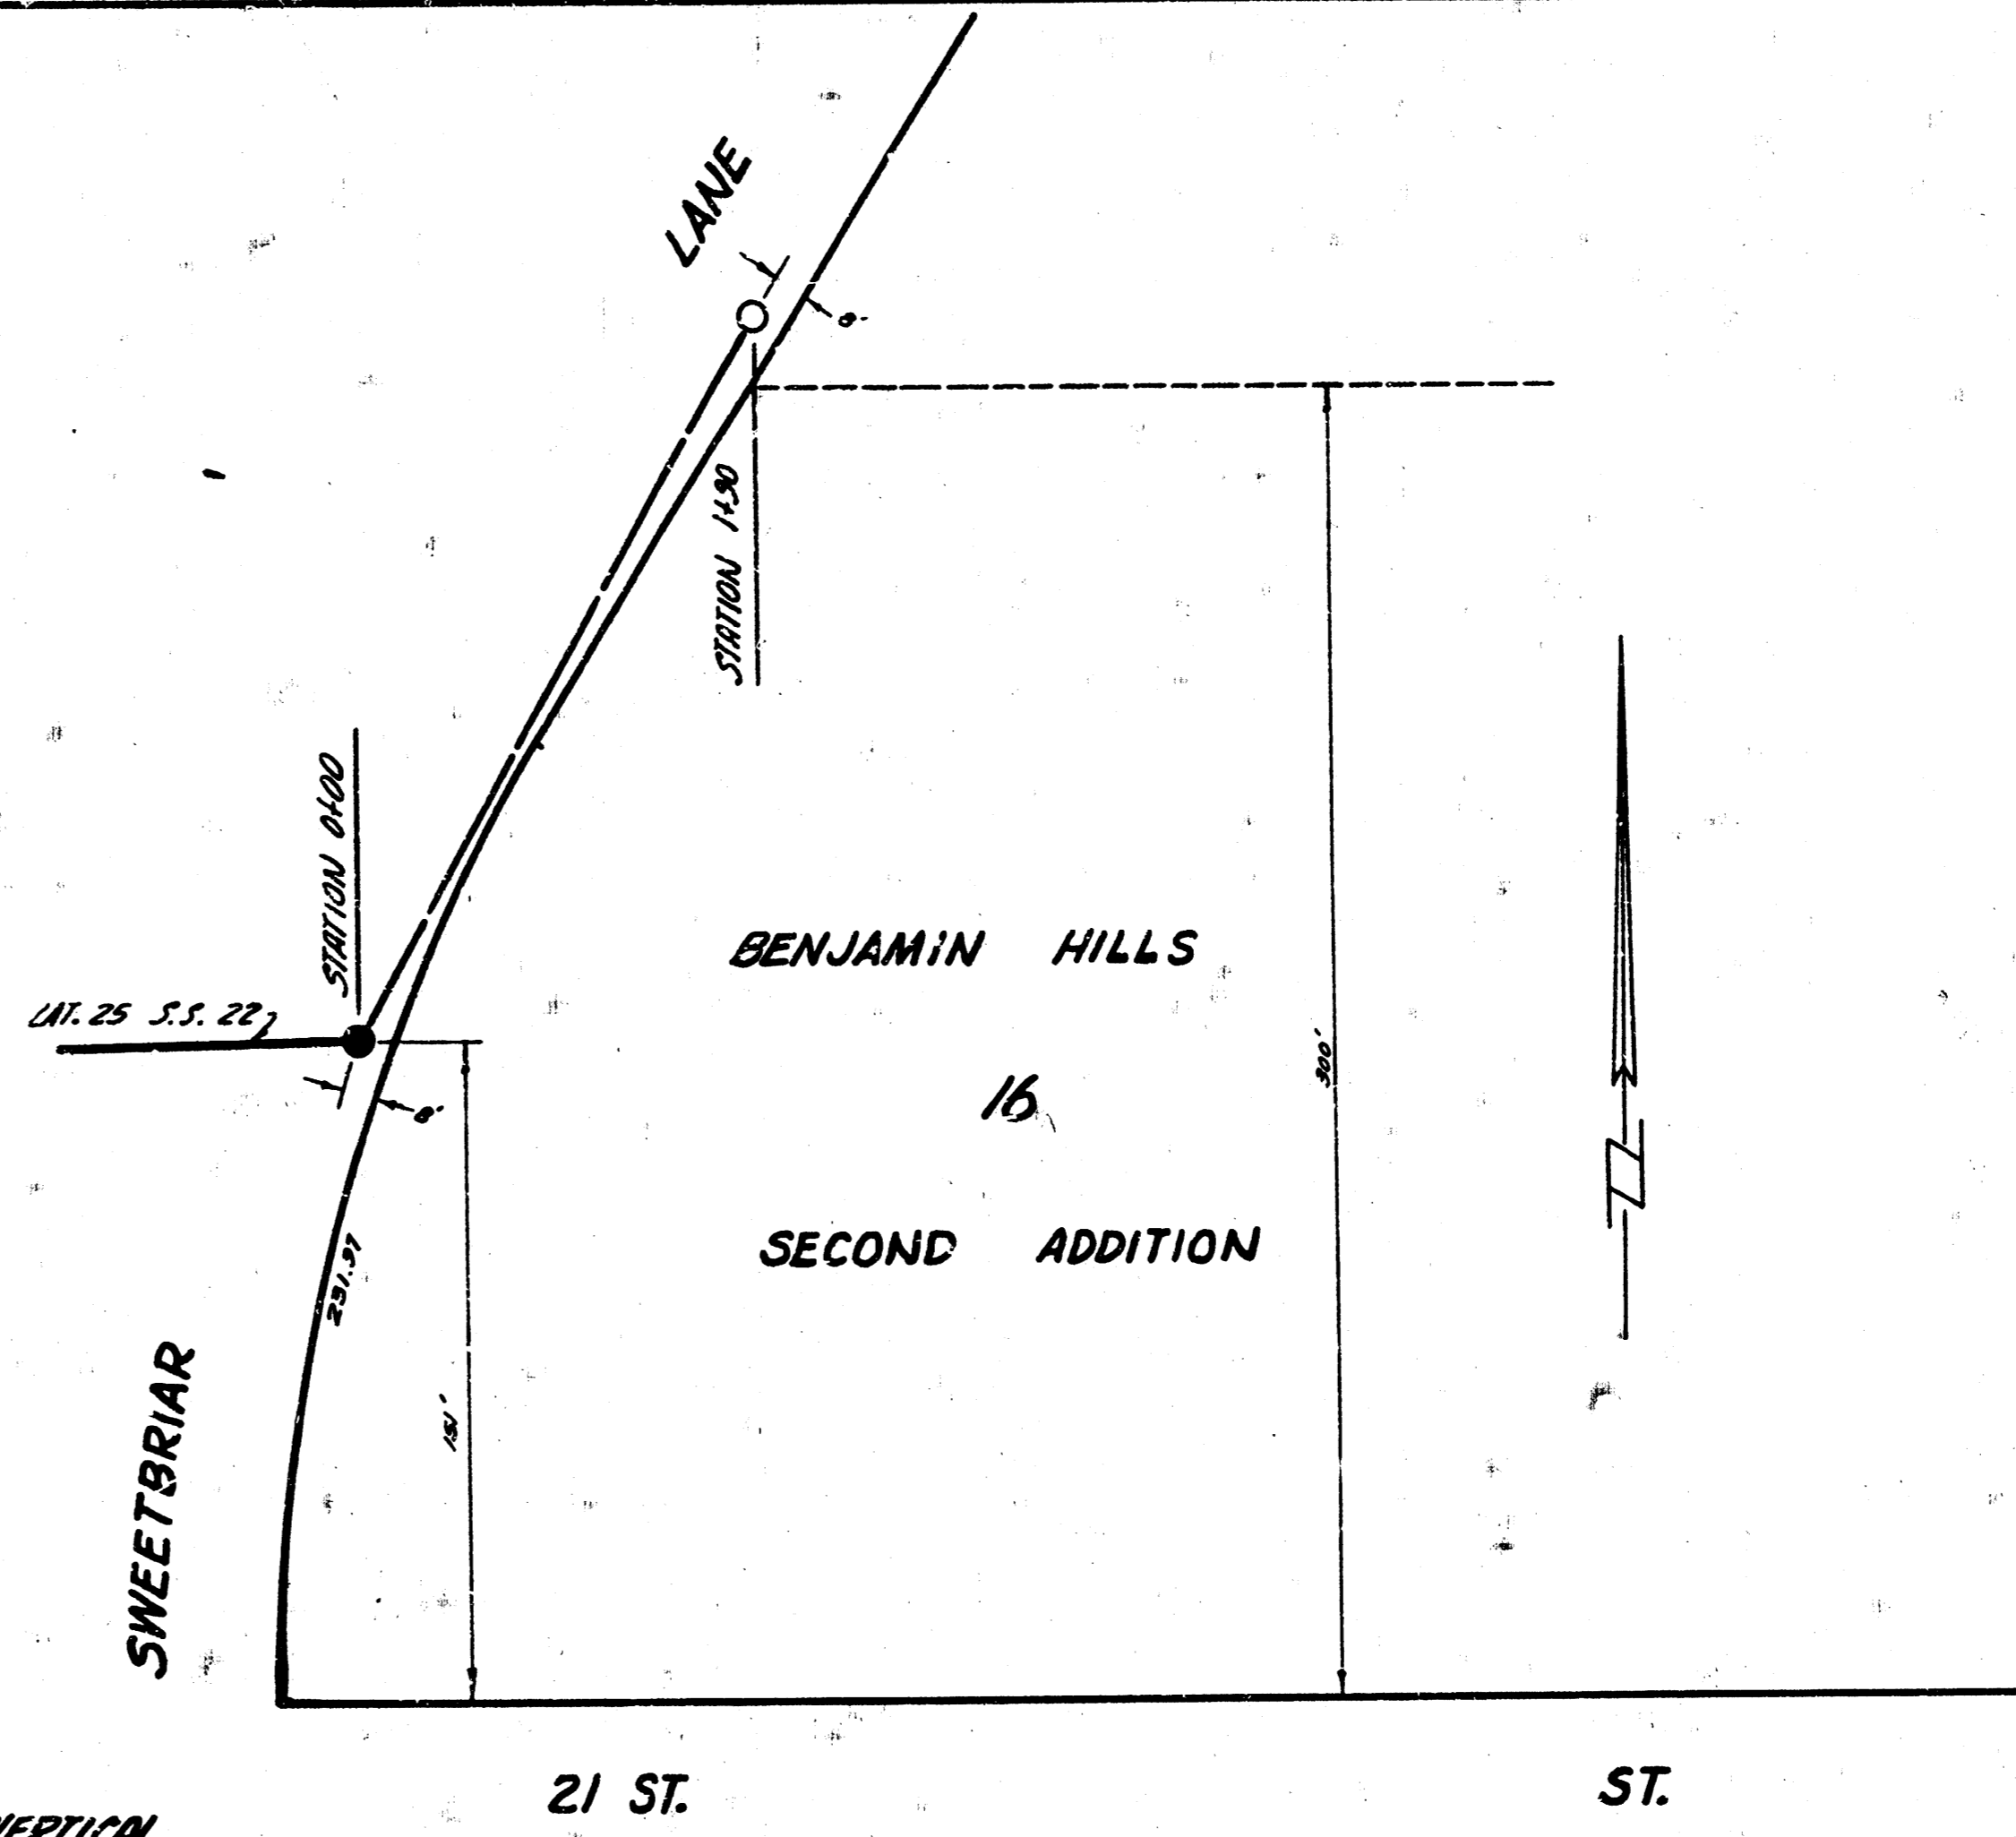


DRAWN BY - FRANKLER
 CHECKED BY -
 DATE

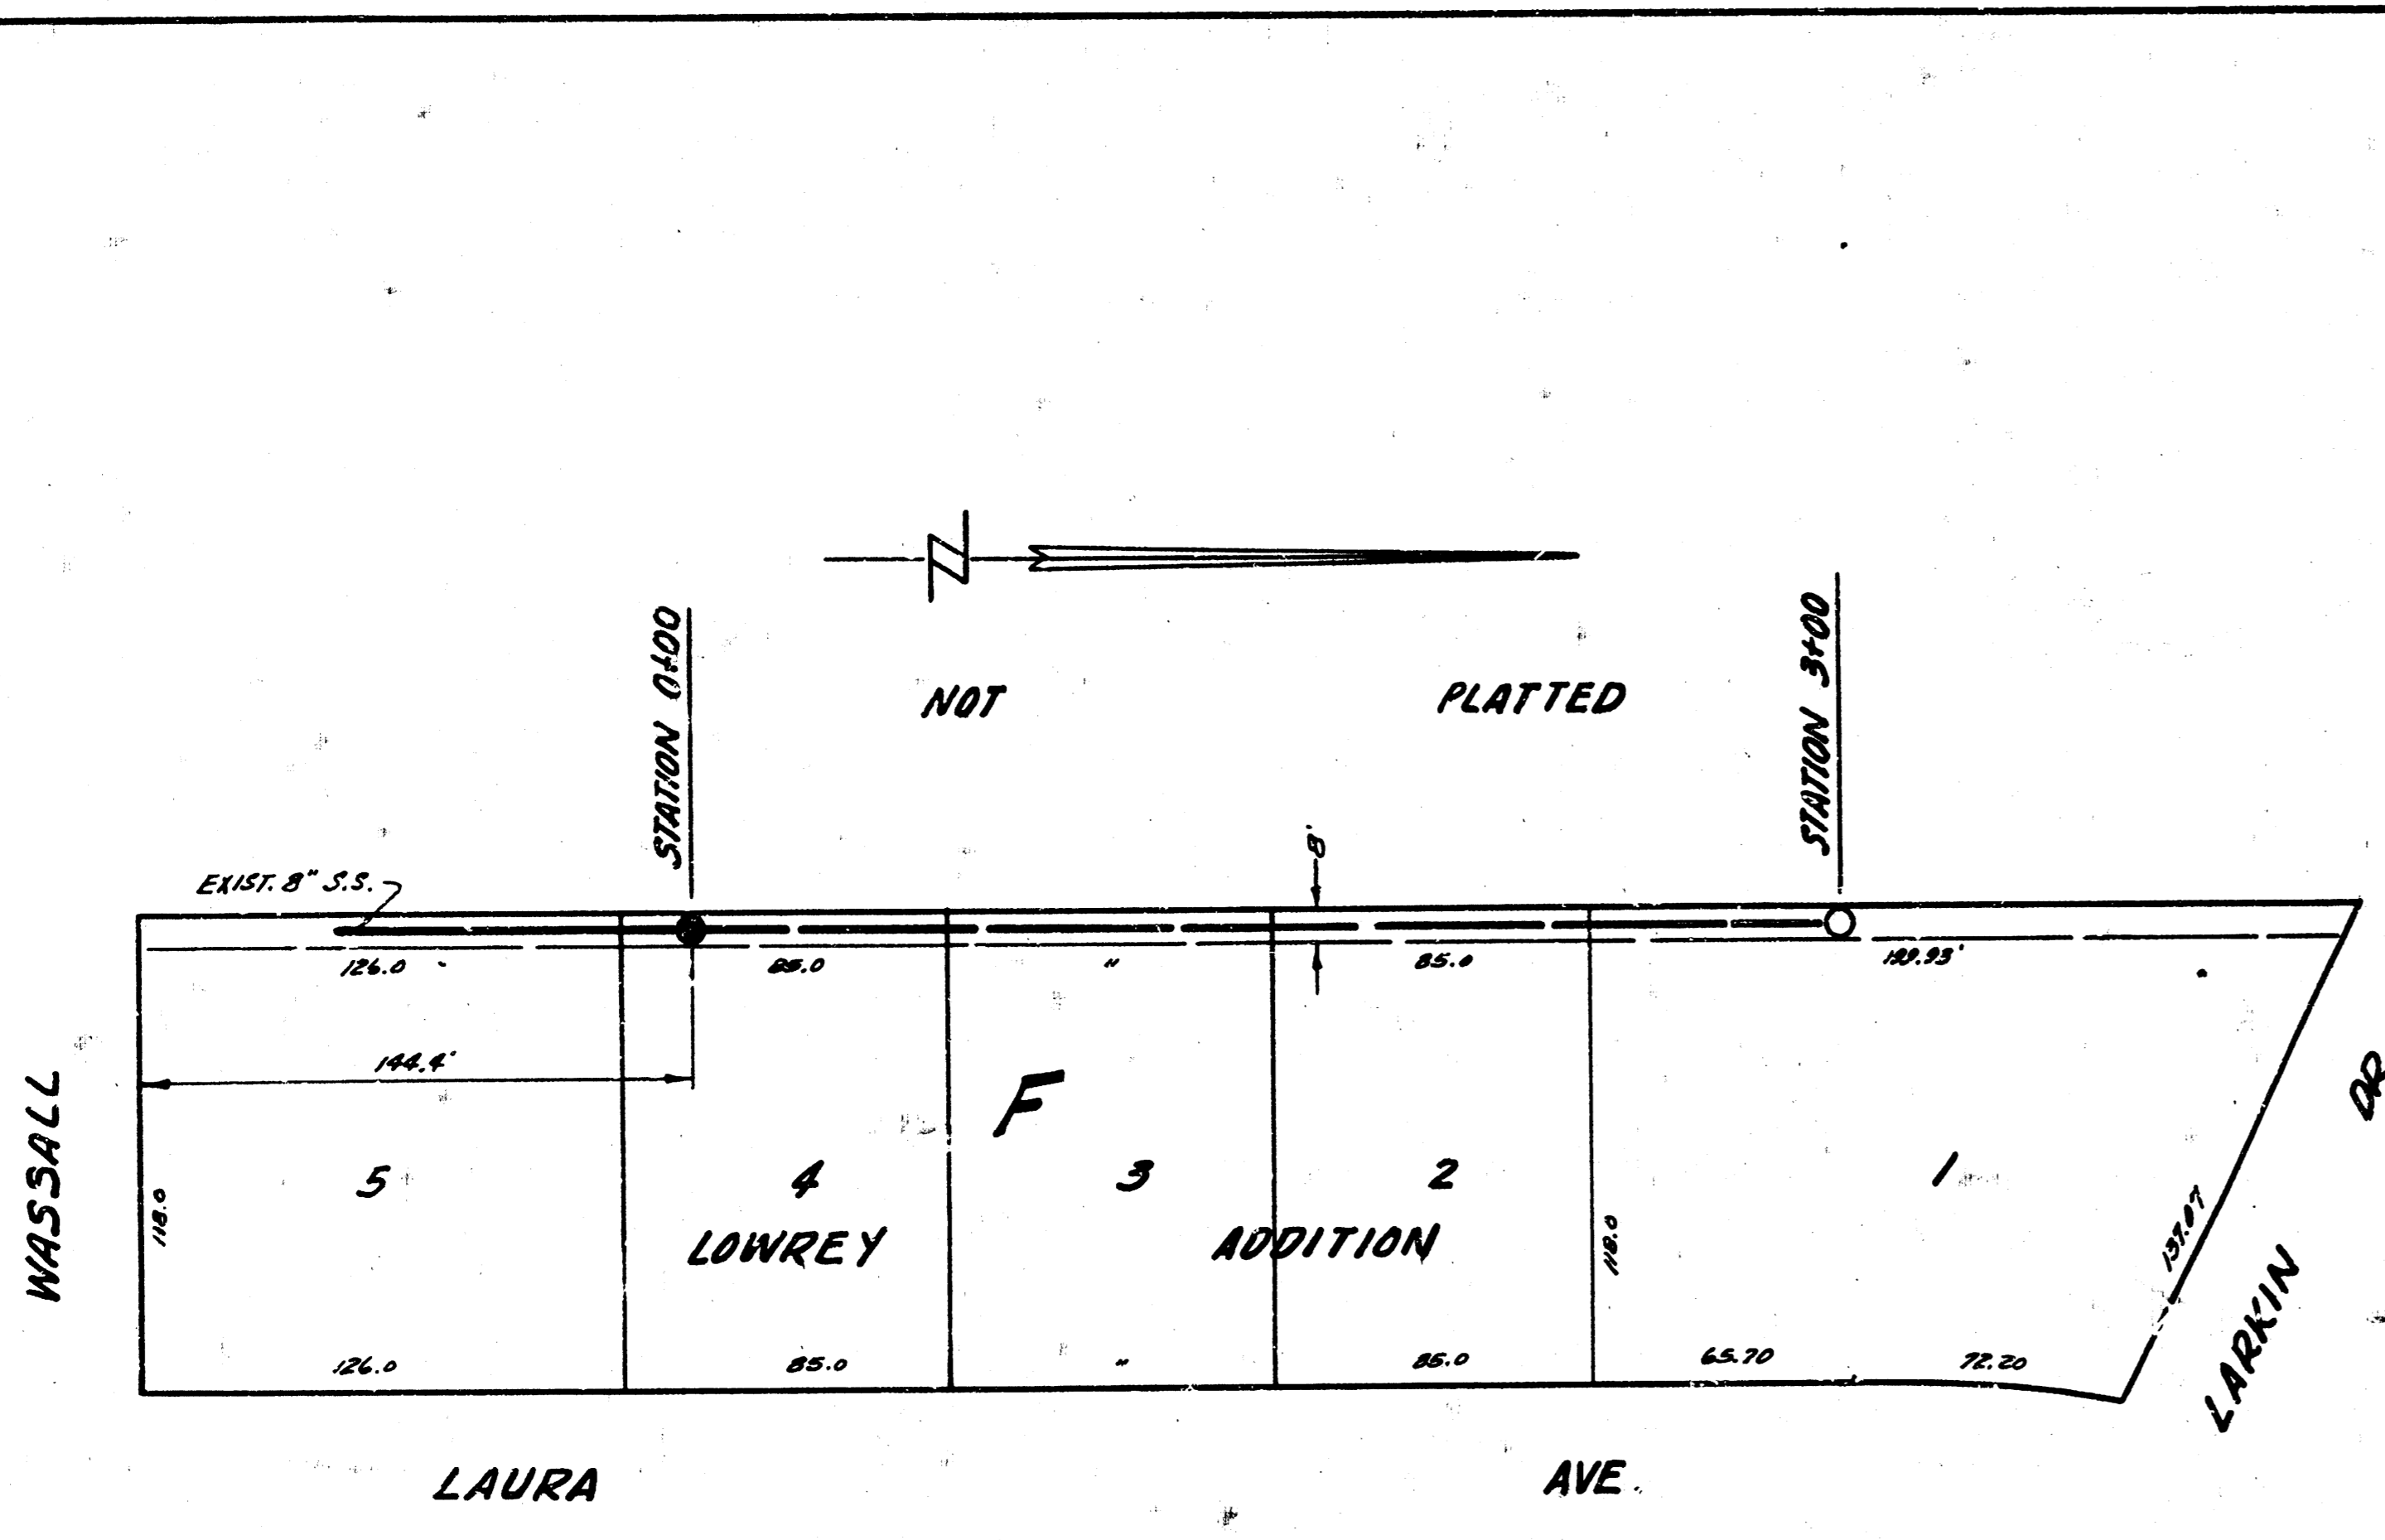


DRAWN BY - FRANKLER
 CHECKED BY -
 DATE

PLAN SCALE 1" = 40'
 PROFILE SCALE 1" = 40' HOR, 1" = 4' VERTICAL

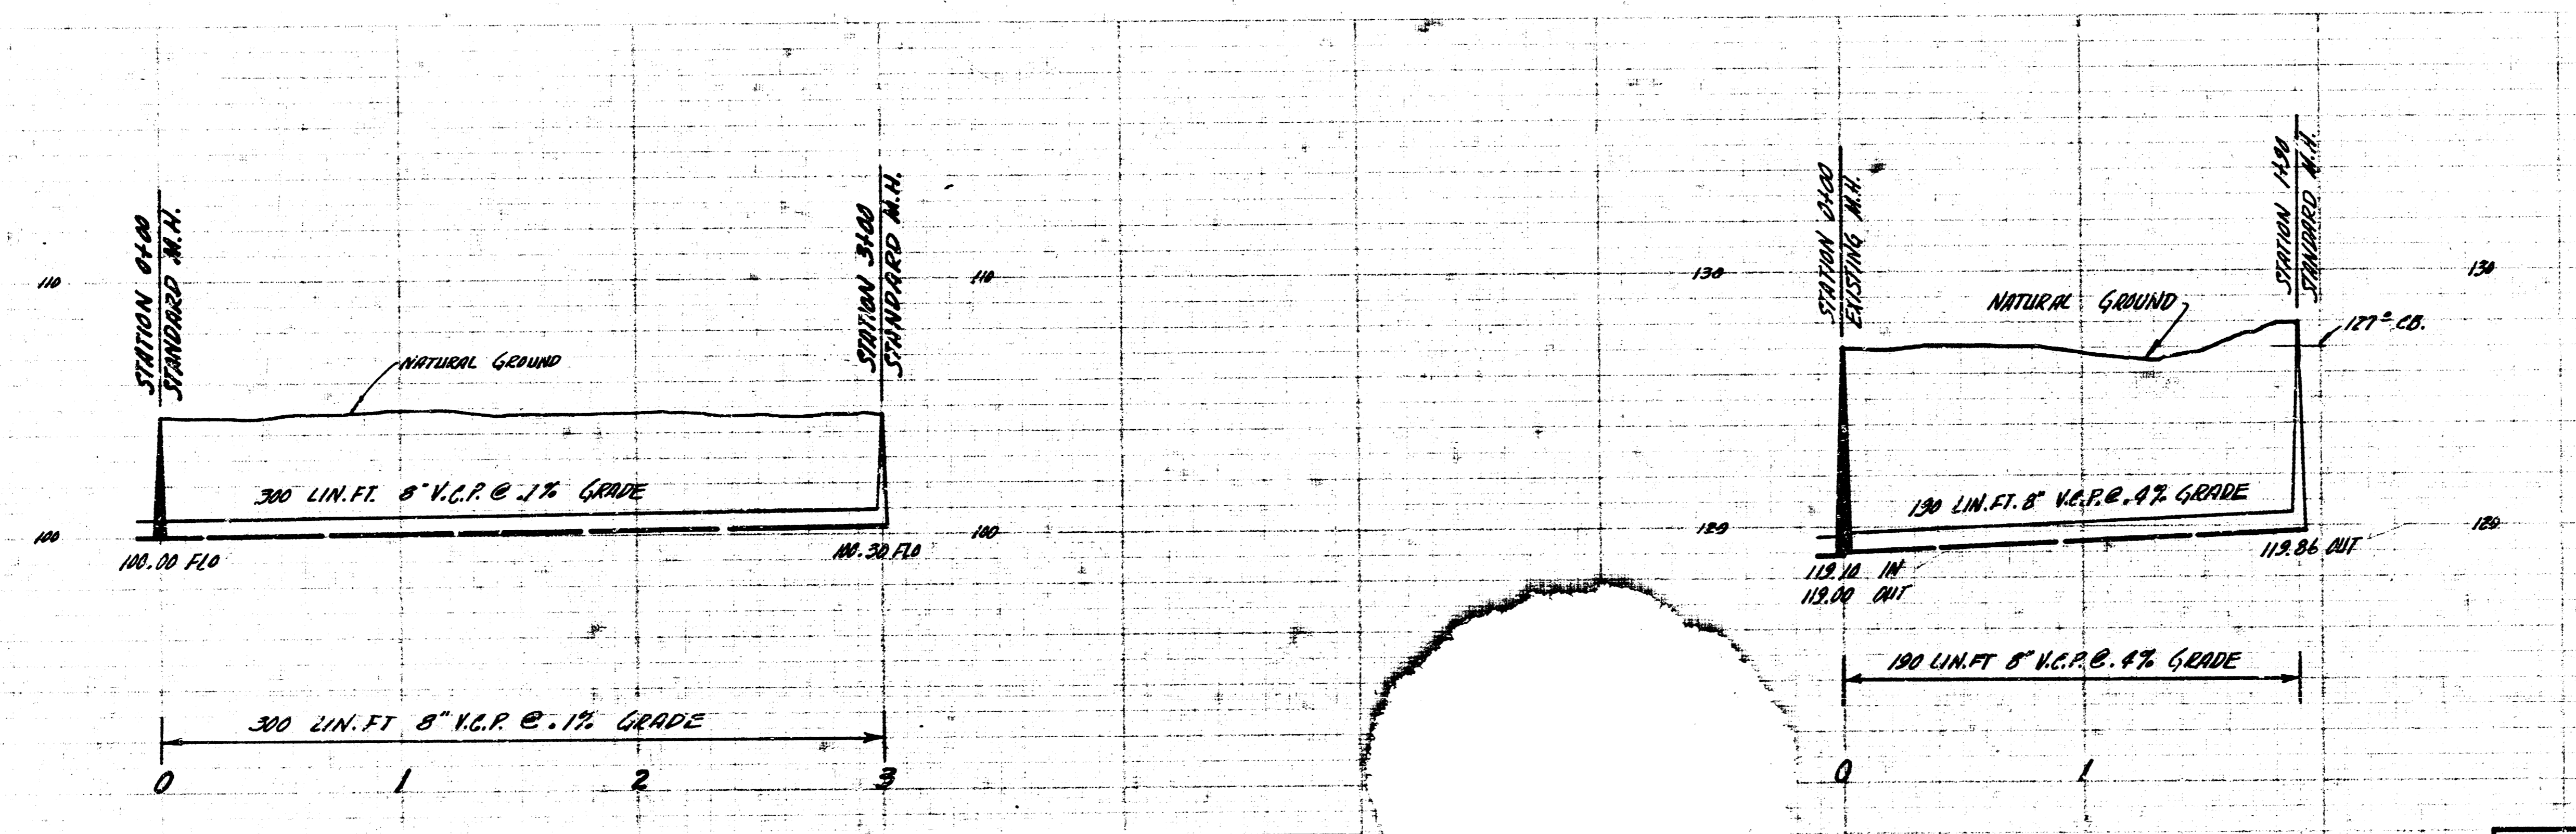

EXT. TO LAT. 36 SAN. SEWER 20
 CITY OF WICHITA KANSAS
 B.E. SMITH CITY ENGINEER
 PRIVATE JOB DATE

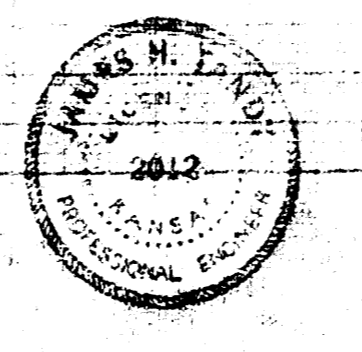

LATERAL 80, SAN JEWER 22
 CITY OF WICHITA KANSAS
 B.E. SMITH CITY ENGINEER
 PROJ. NO. C22-10, DATE - May 1962