

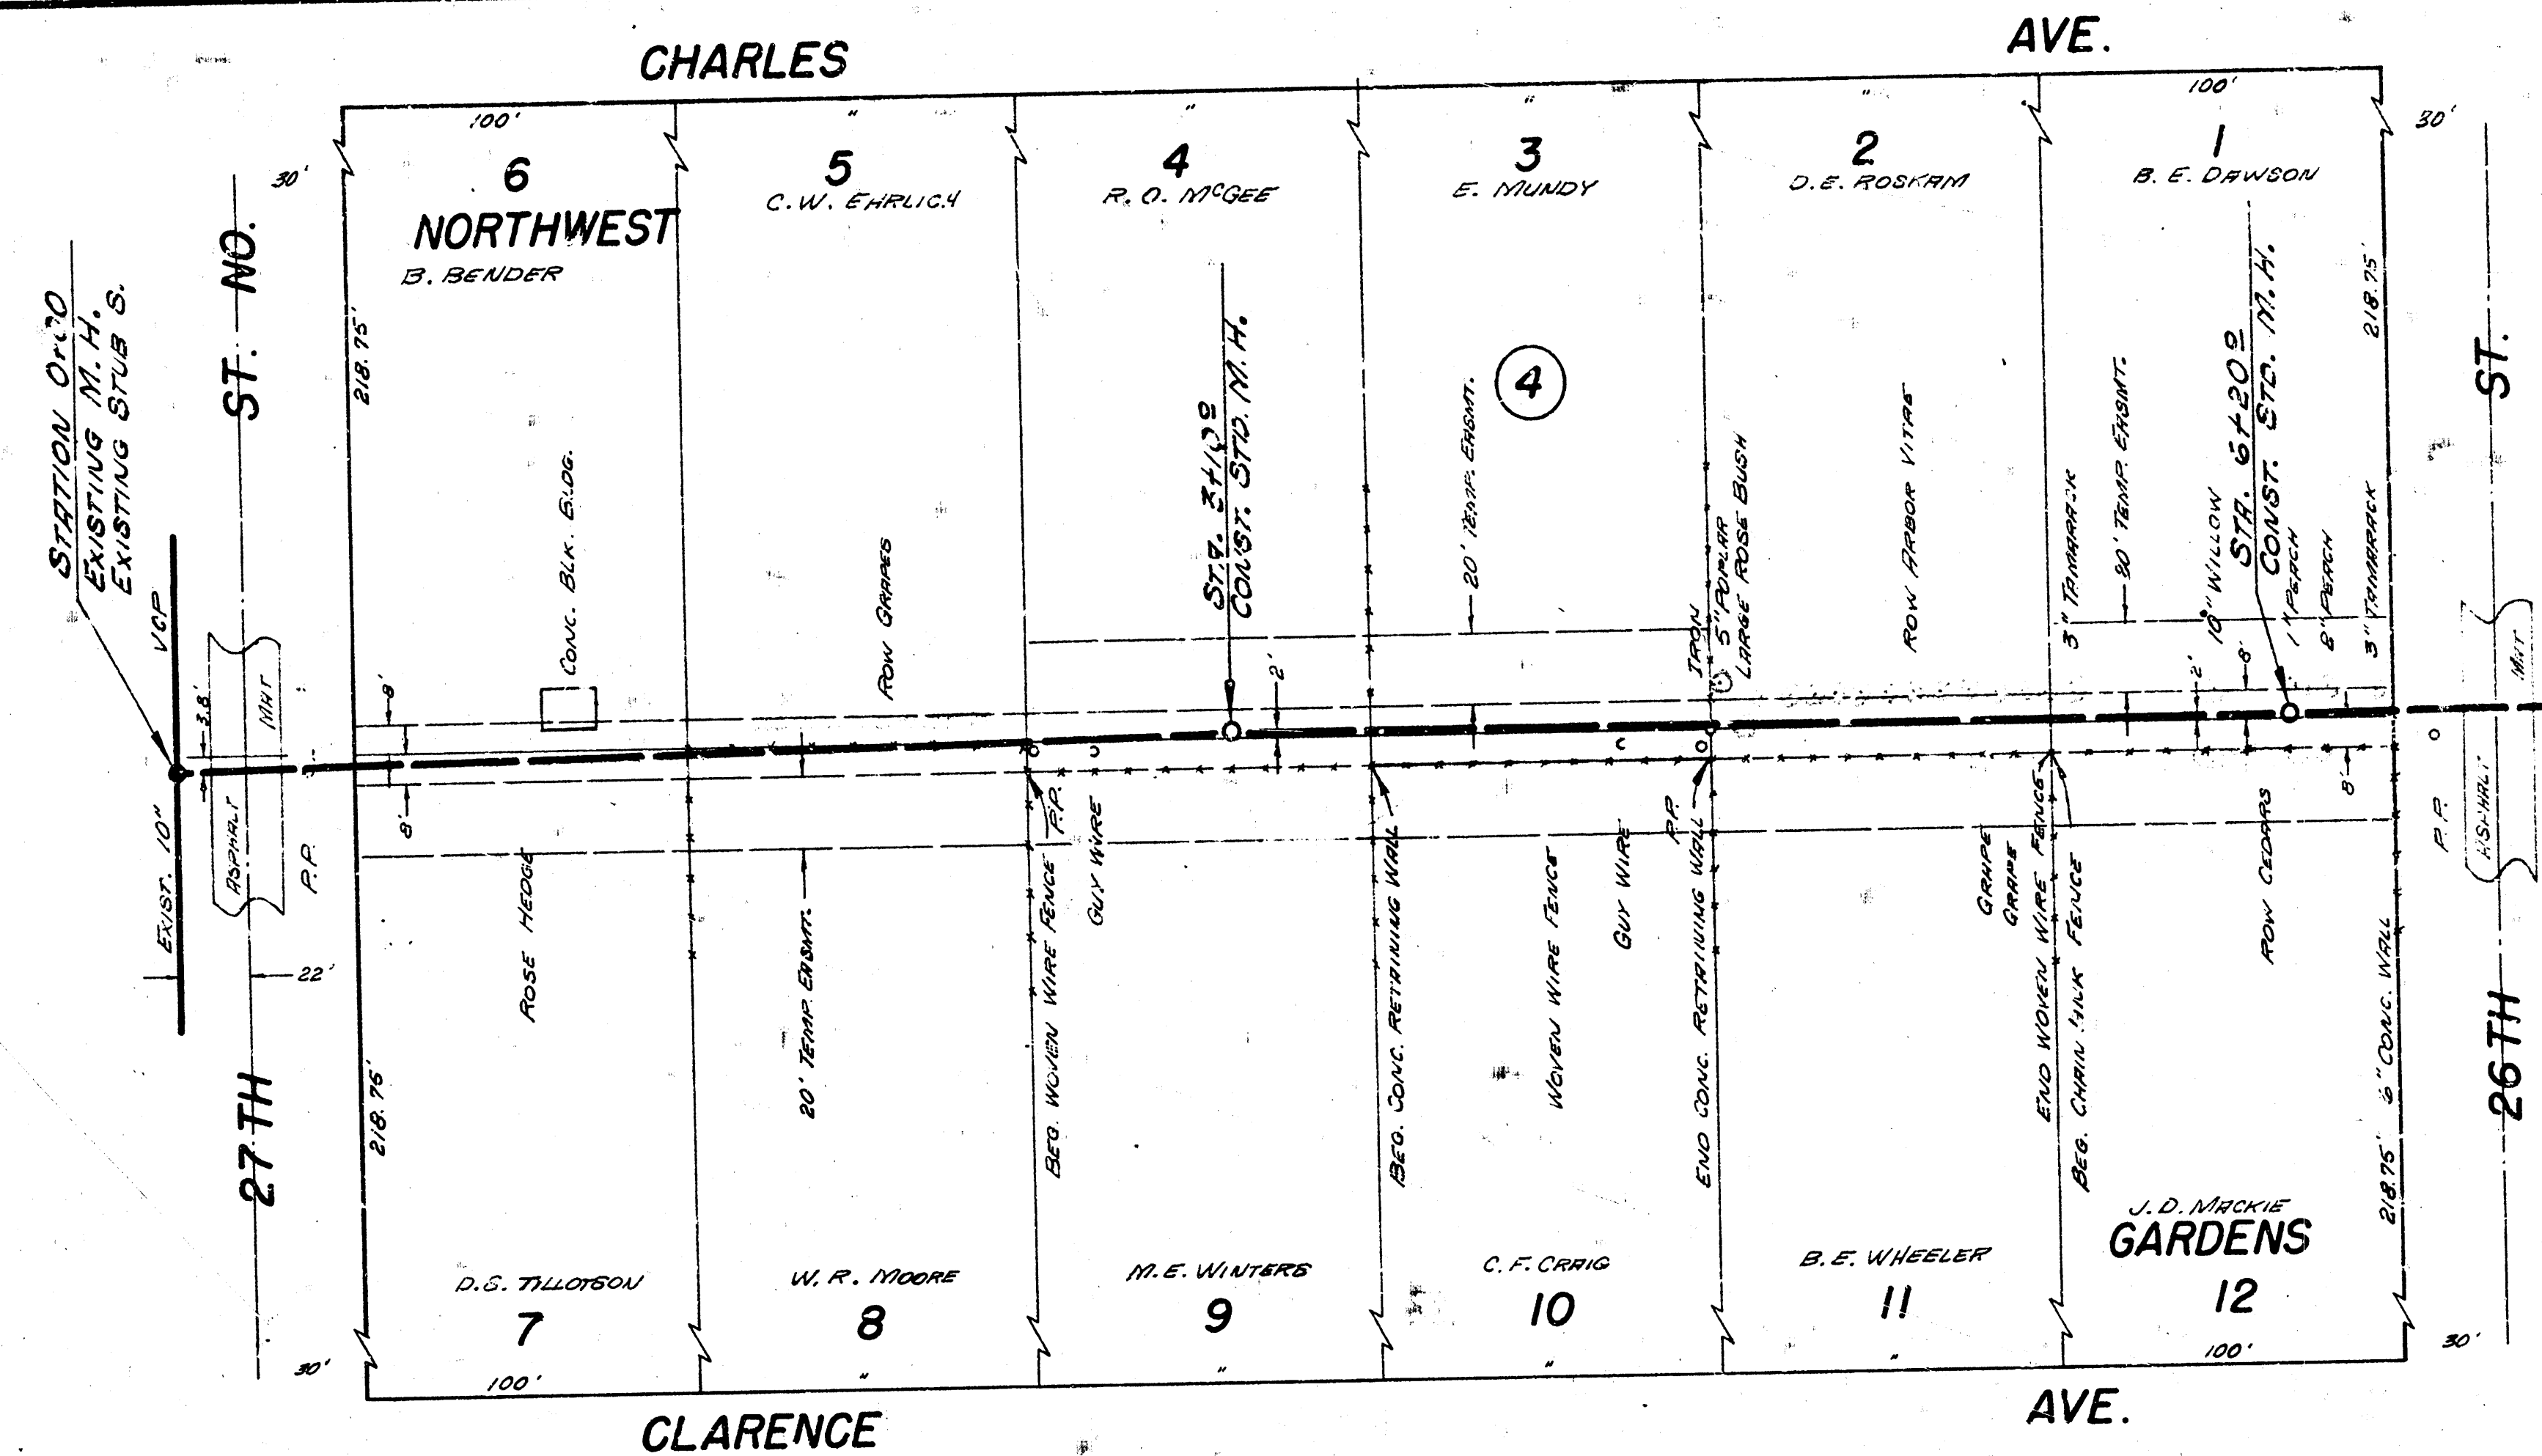


SURVEY BY: C. H. MARS, JR., 1934
 CHECKED BY: D. CHAMBERLAIN
 DATE:

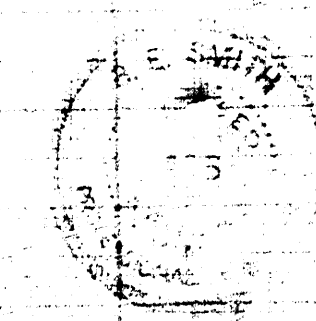

B. M. 126.34 STANDARD W. S. AMIDON, @ 25TH W.

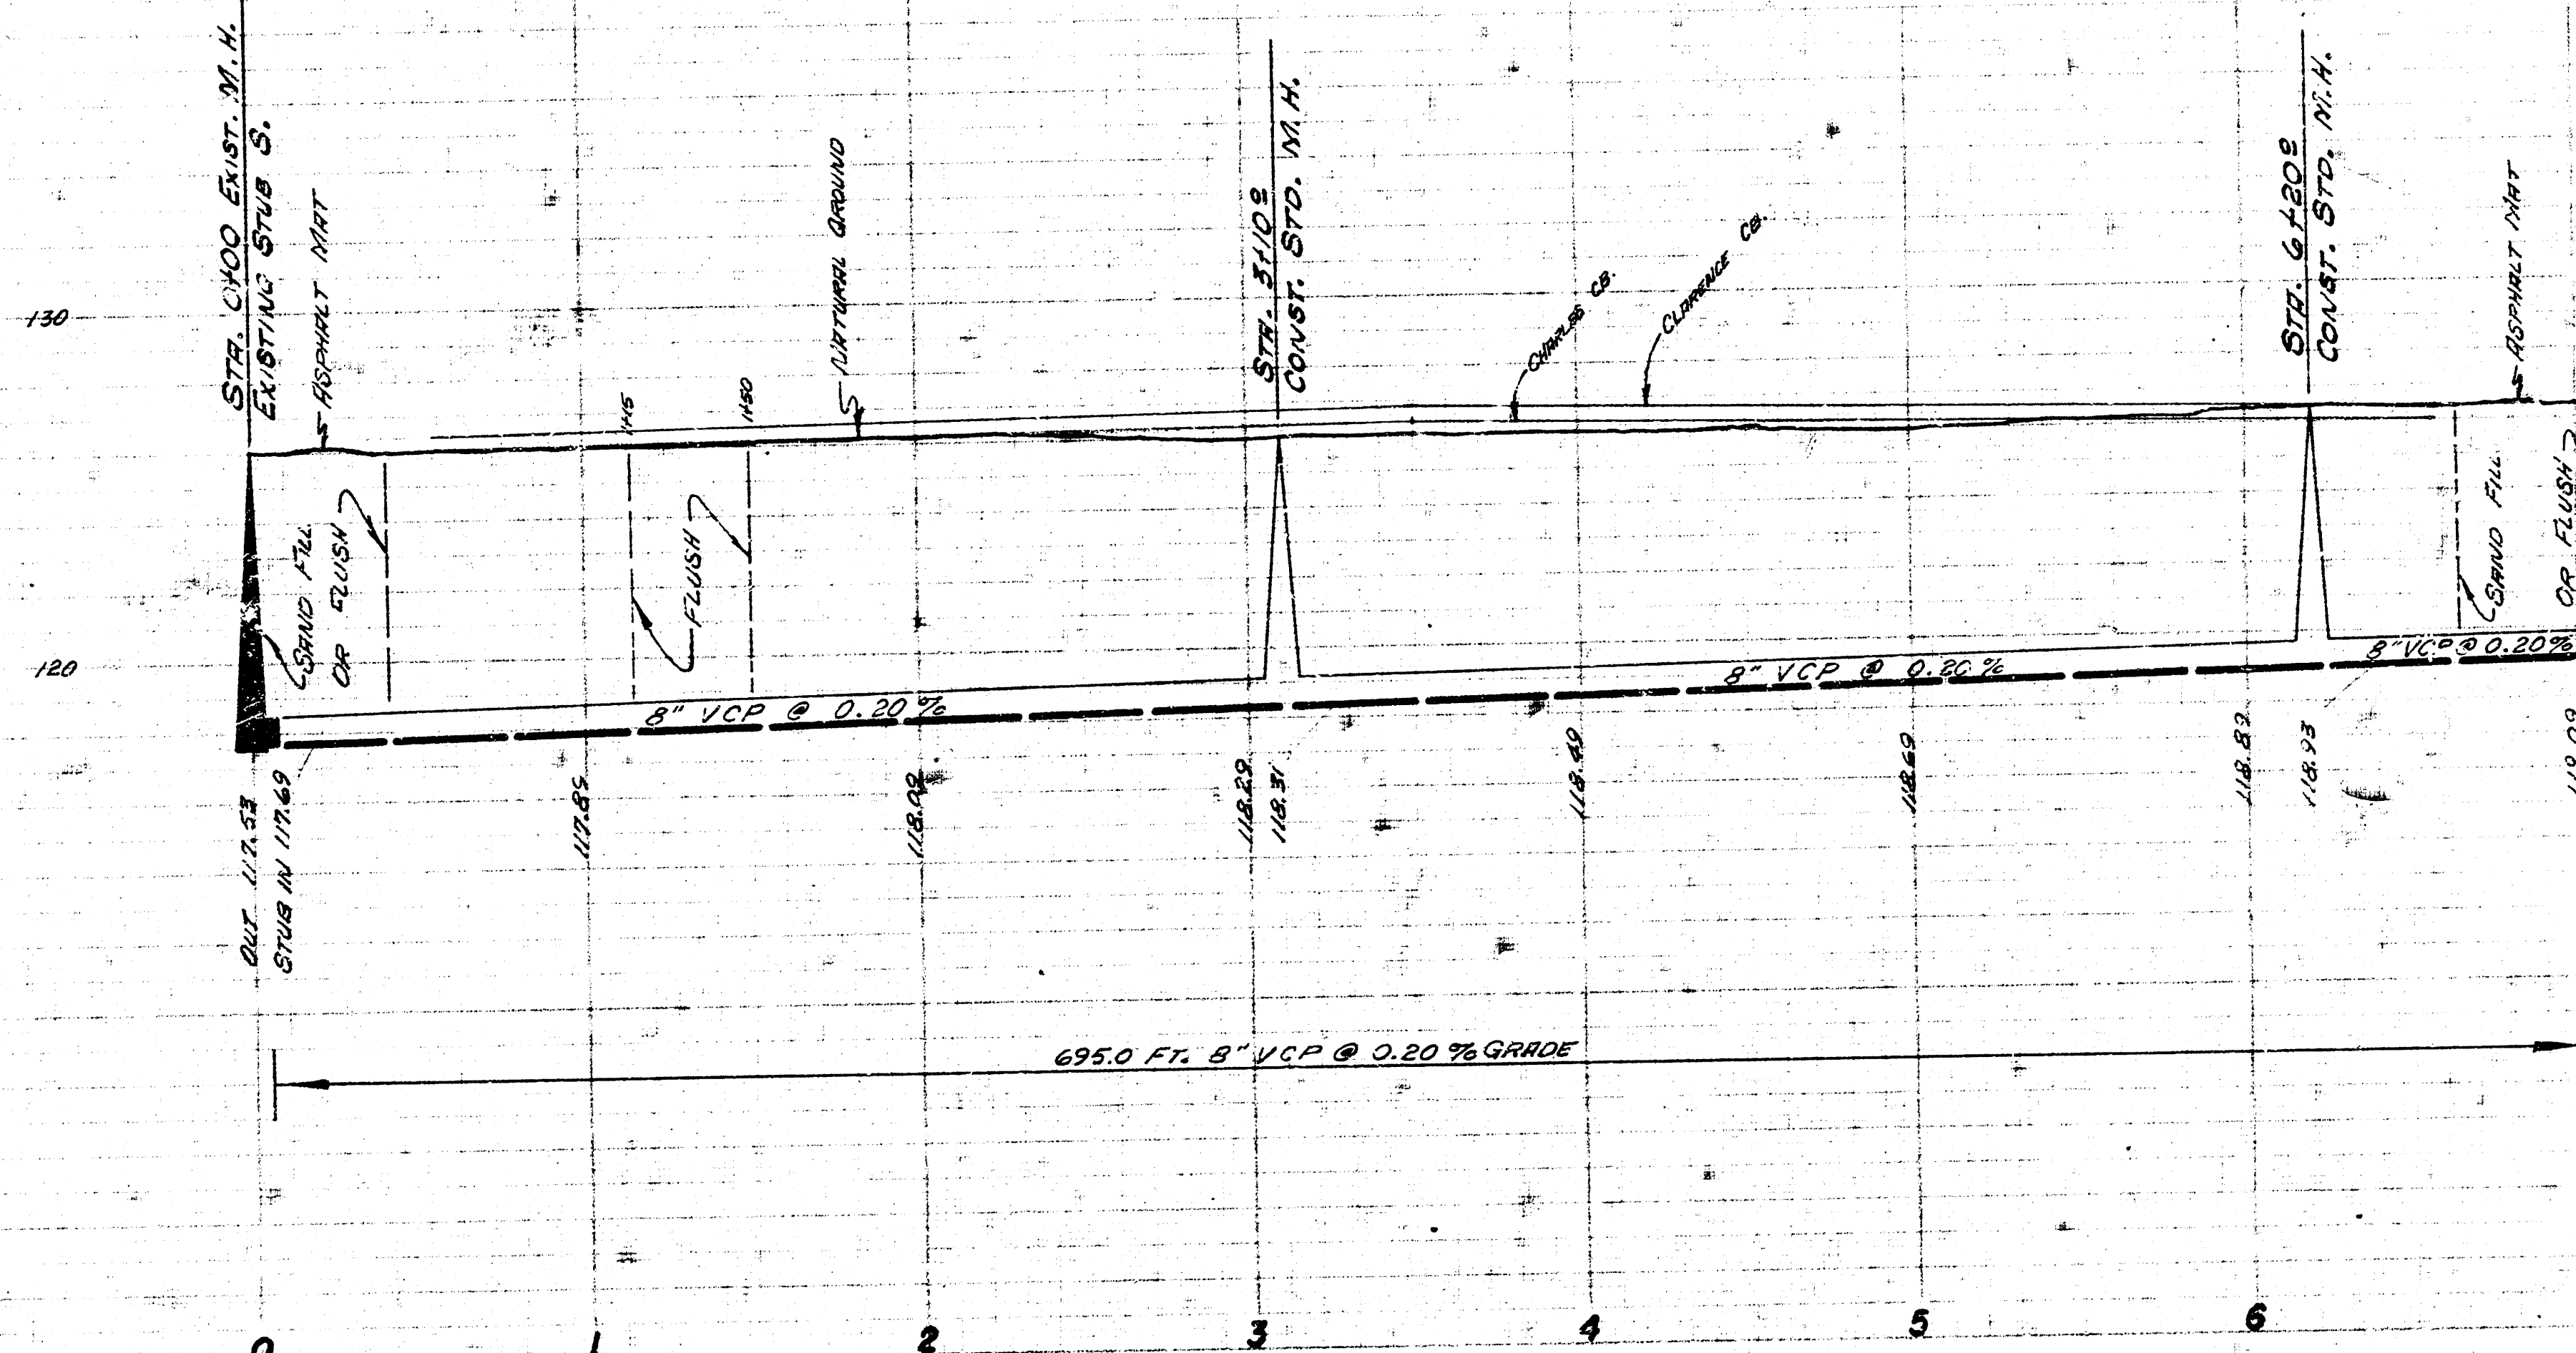

LAT. 92, S.S. NO. 22
 CITY OF WICHITA, KANSAS
 B. E. SMITH, CITY ENGINEER
 PROJ. NO. C22-15 DATE MAR. 1963

