

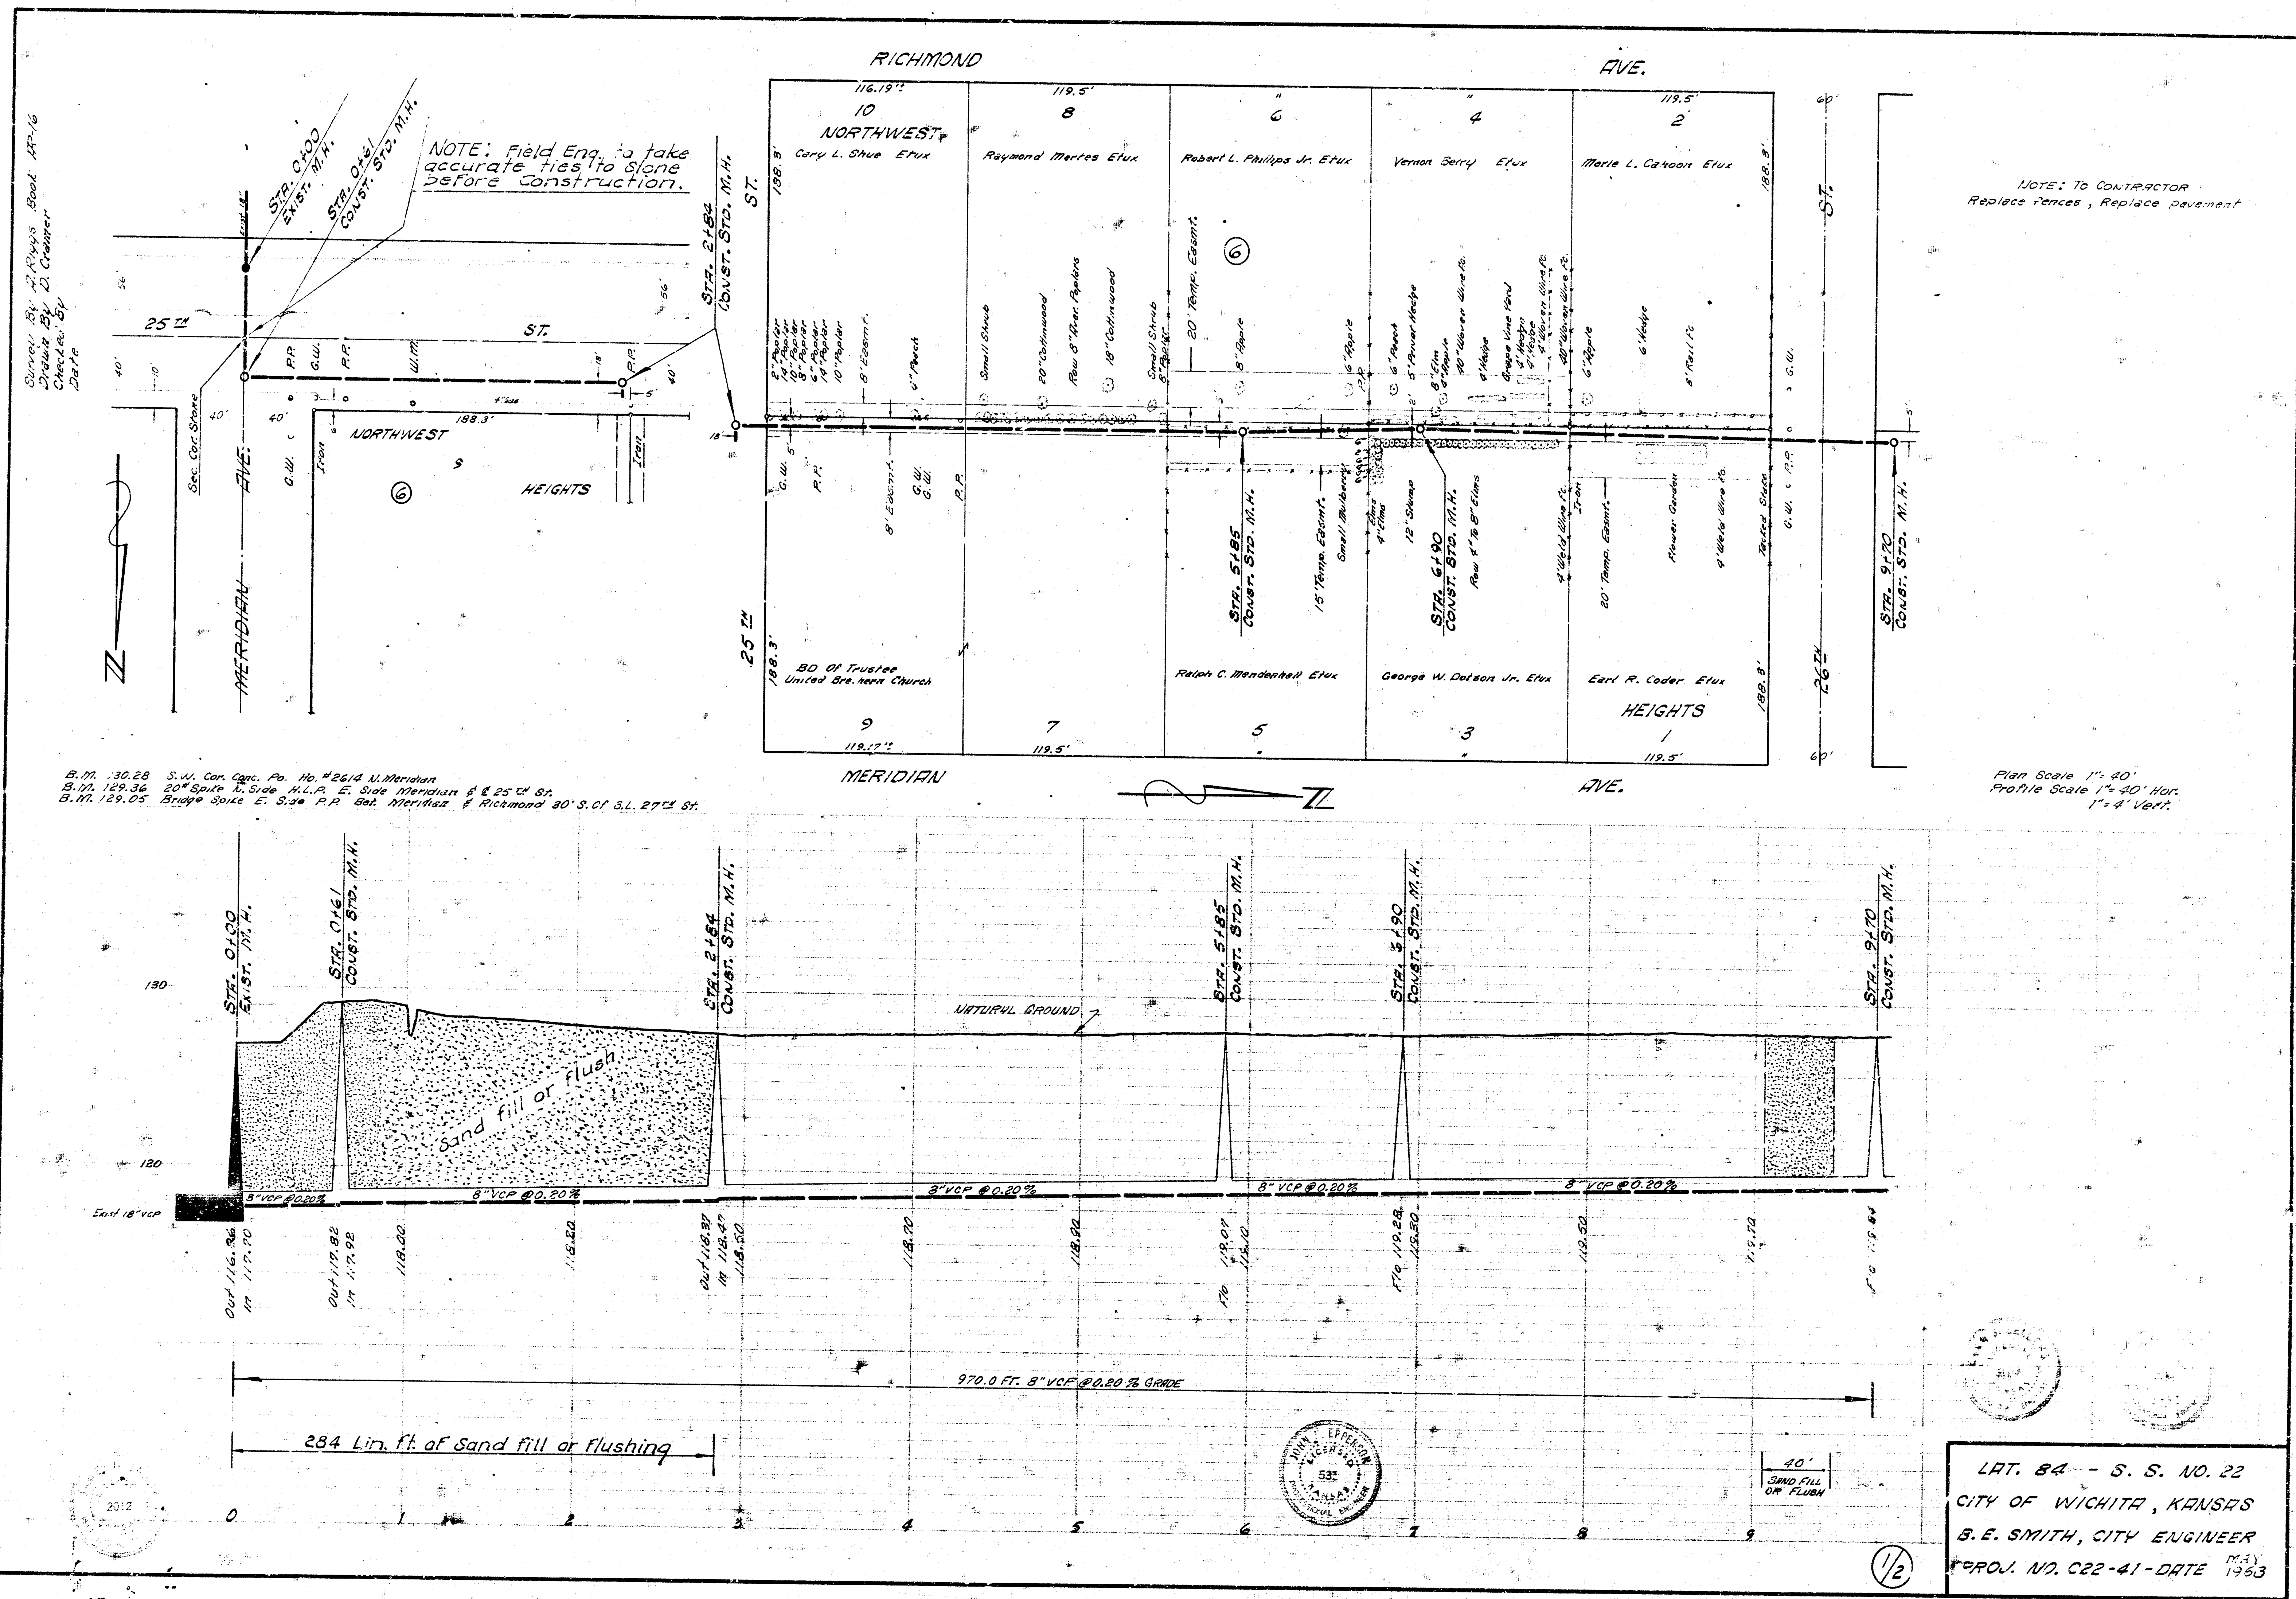


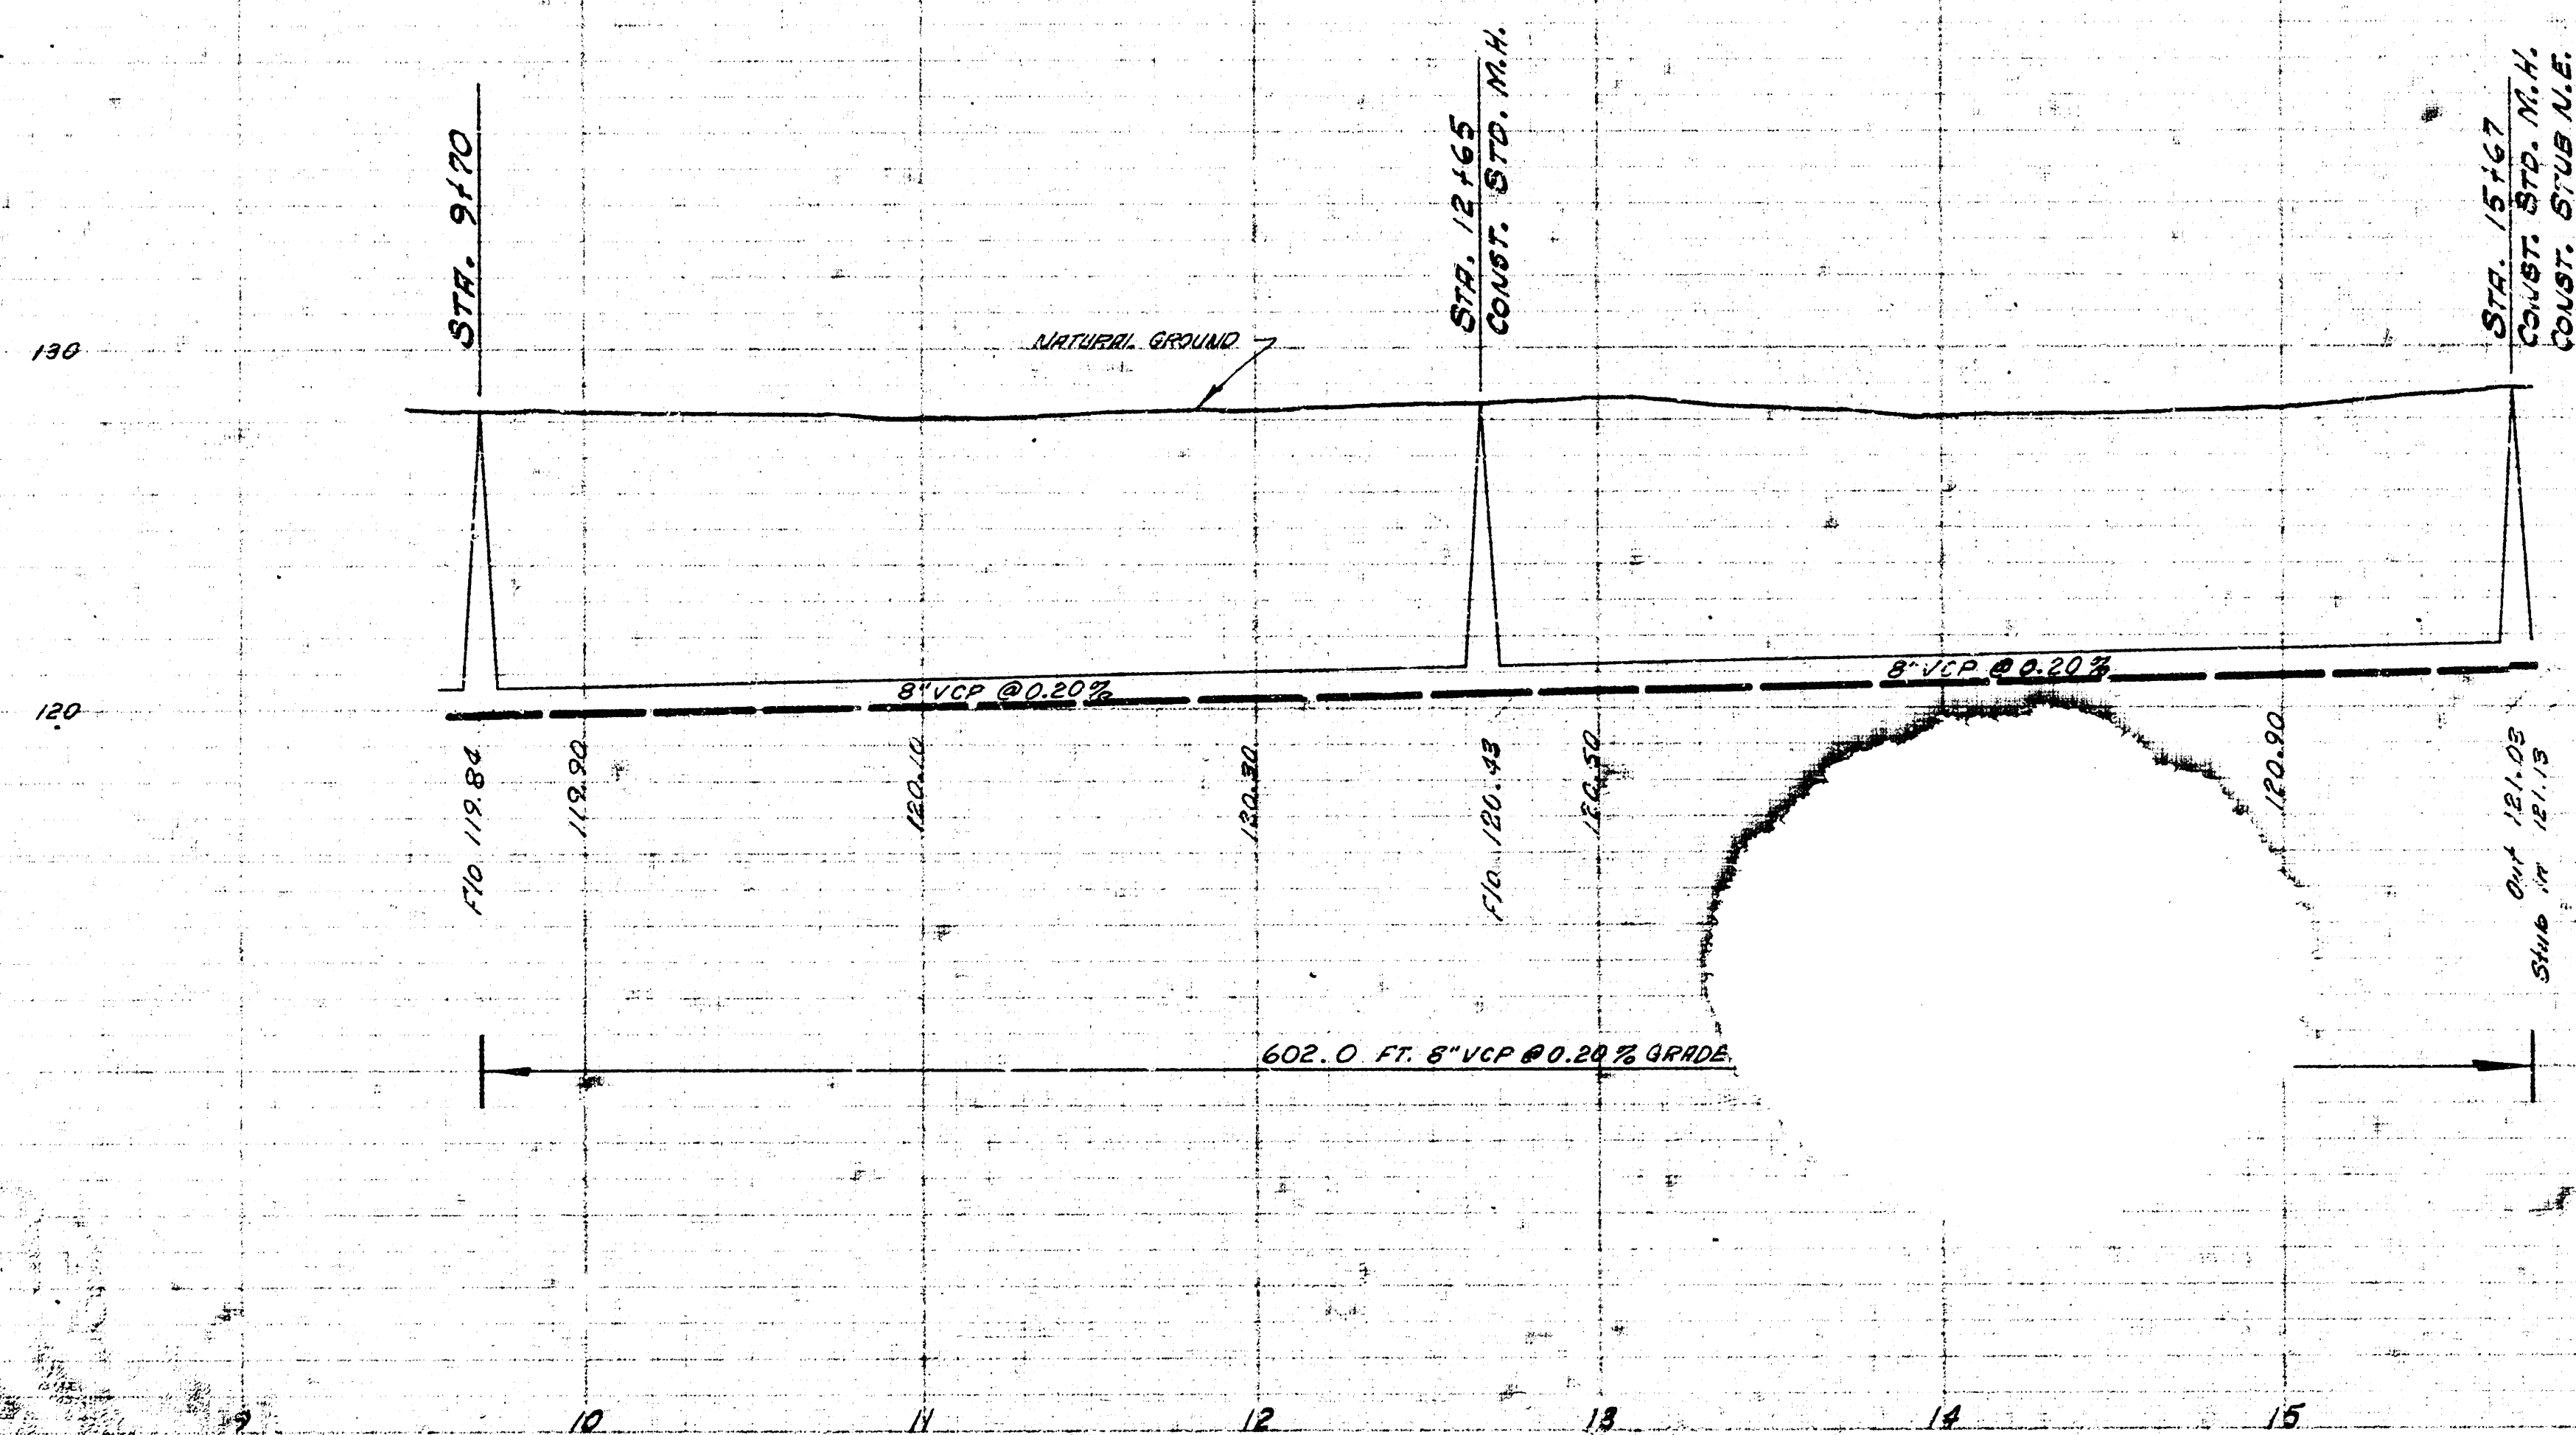

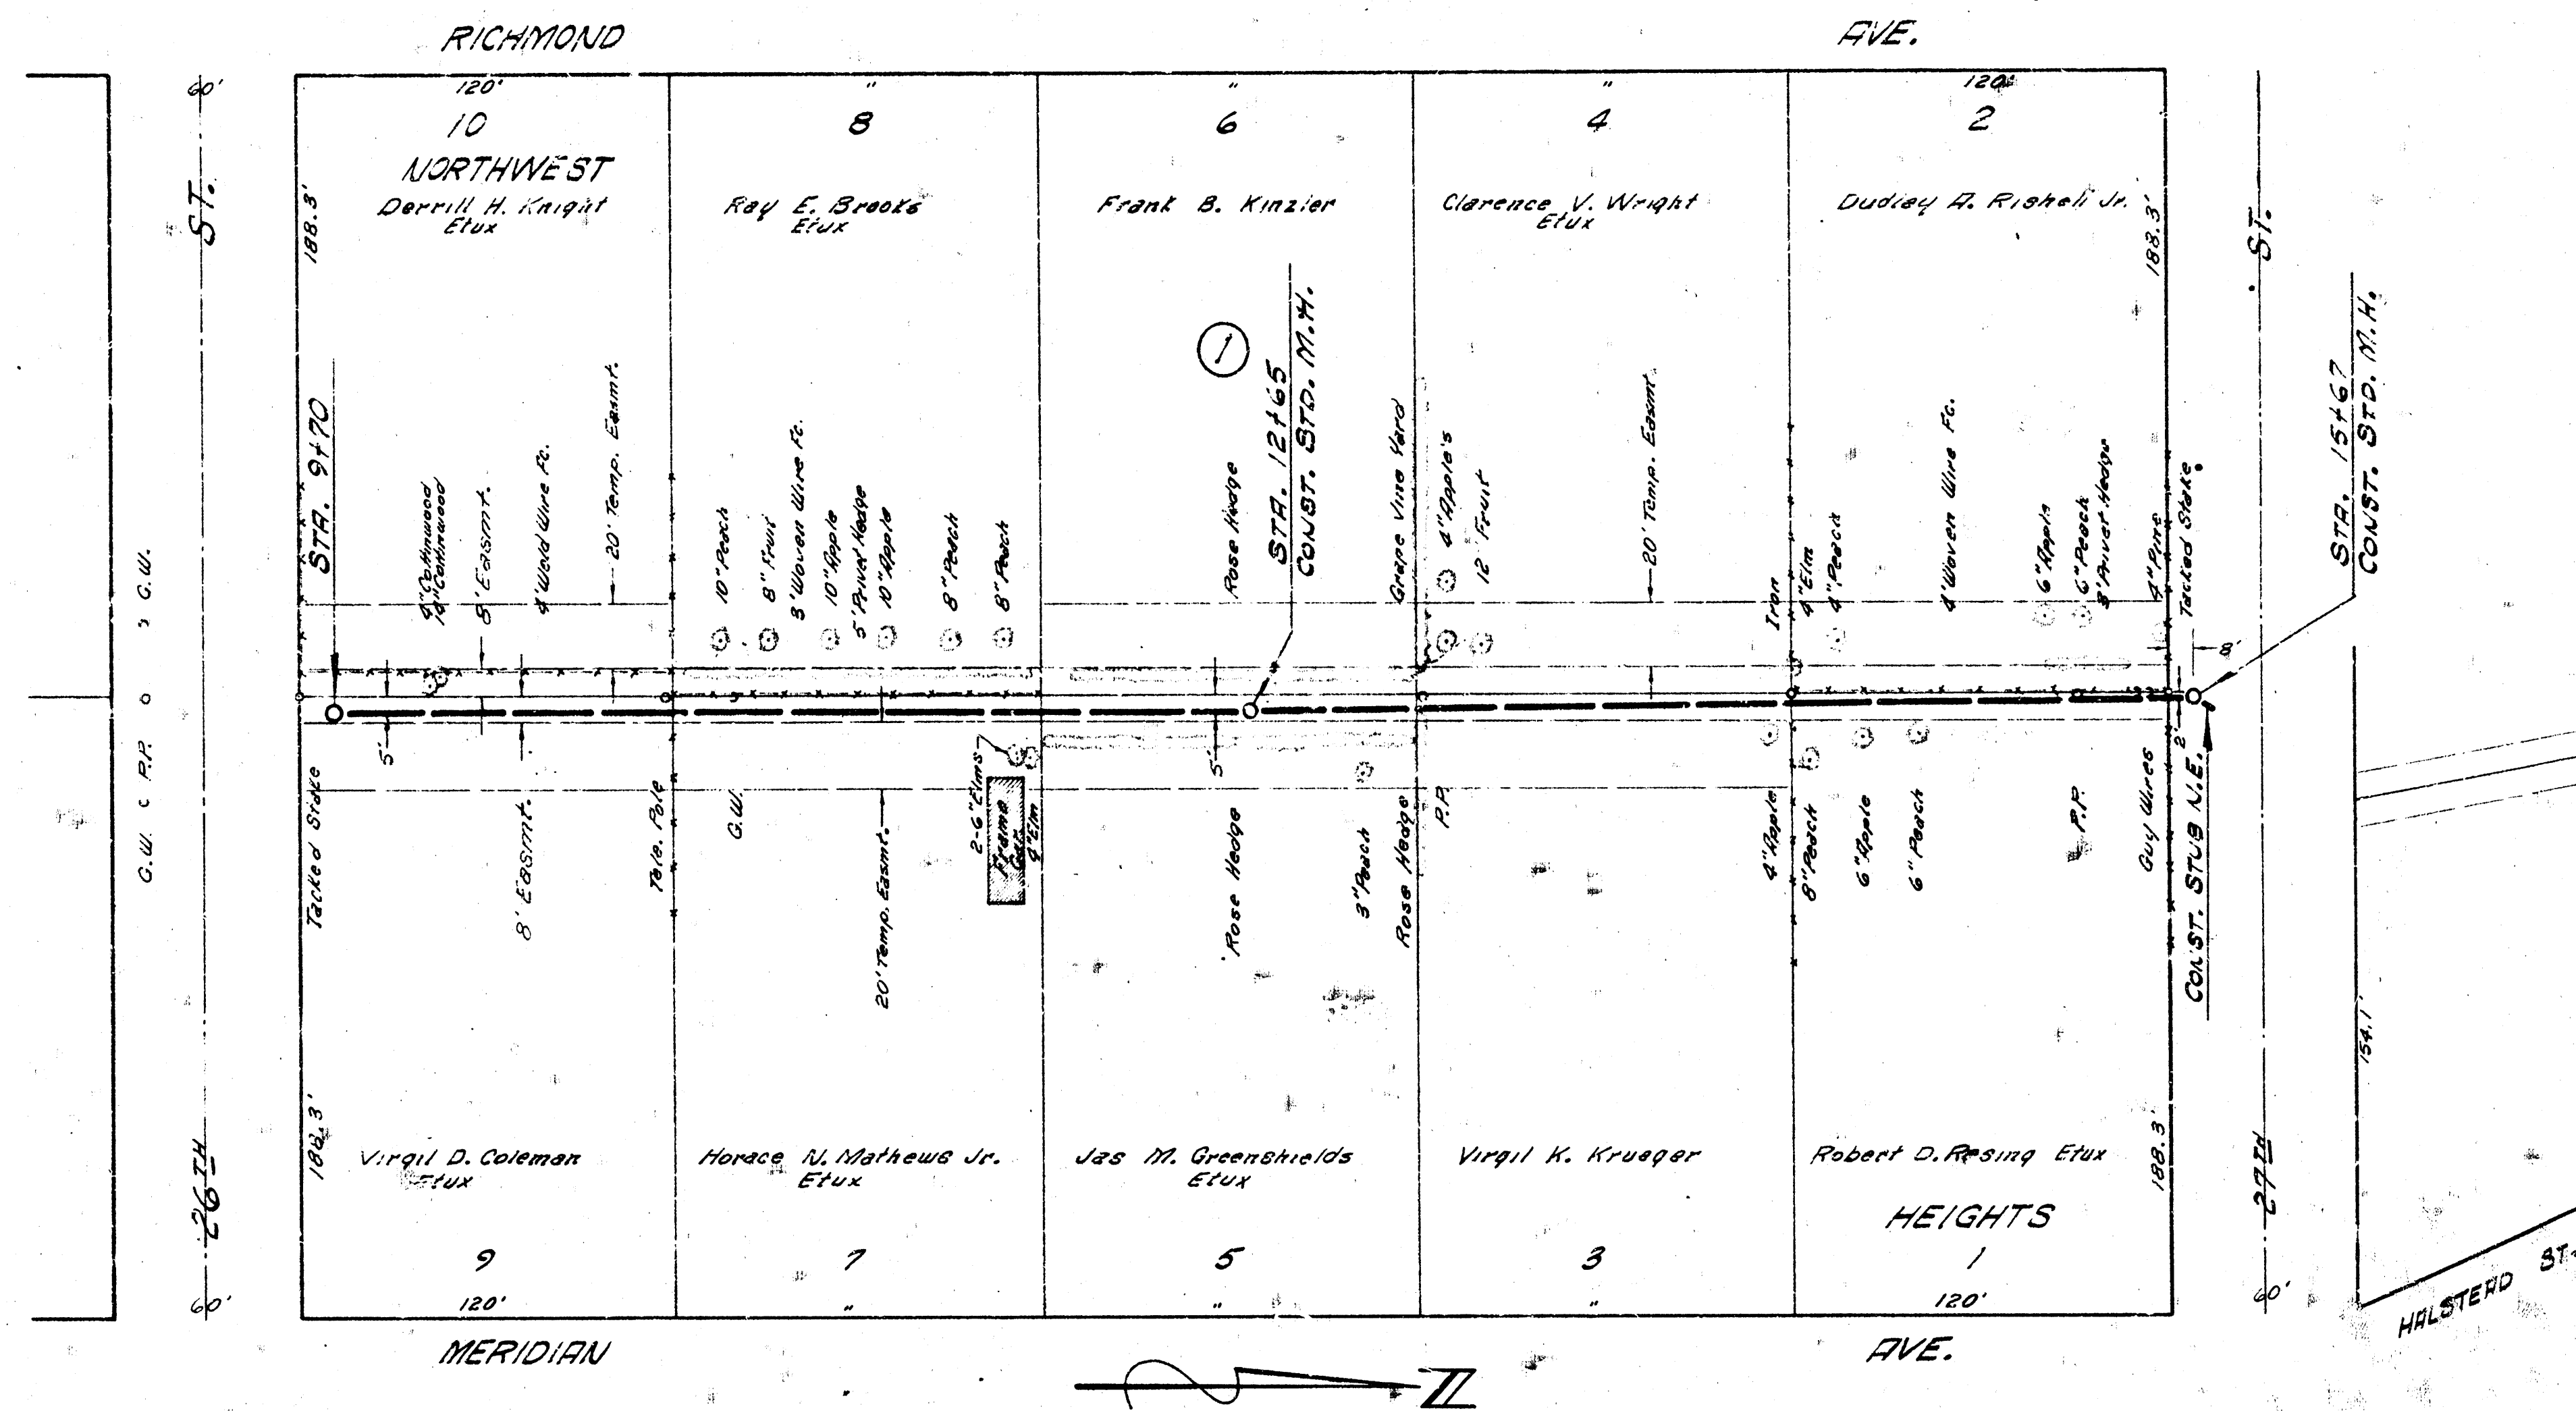

2/2 LAT. 84 - S. S. NO. 22