
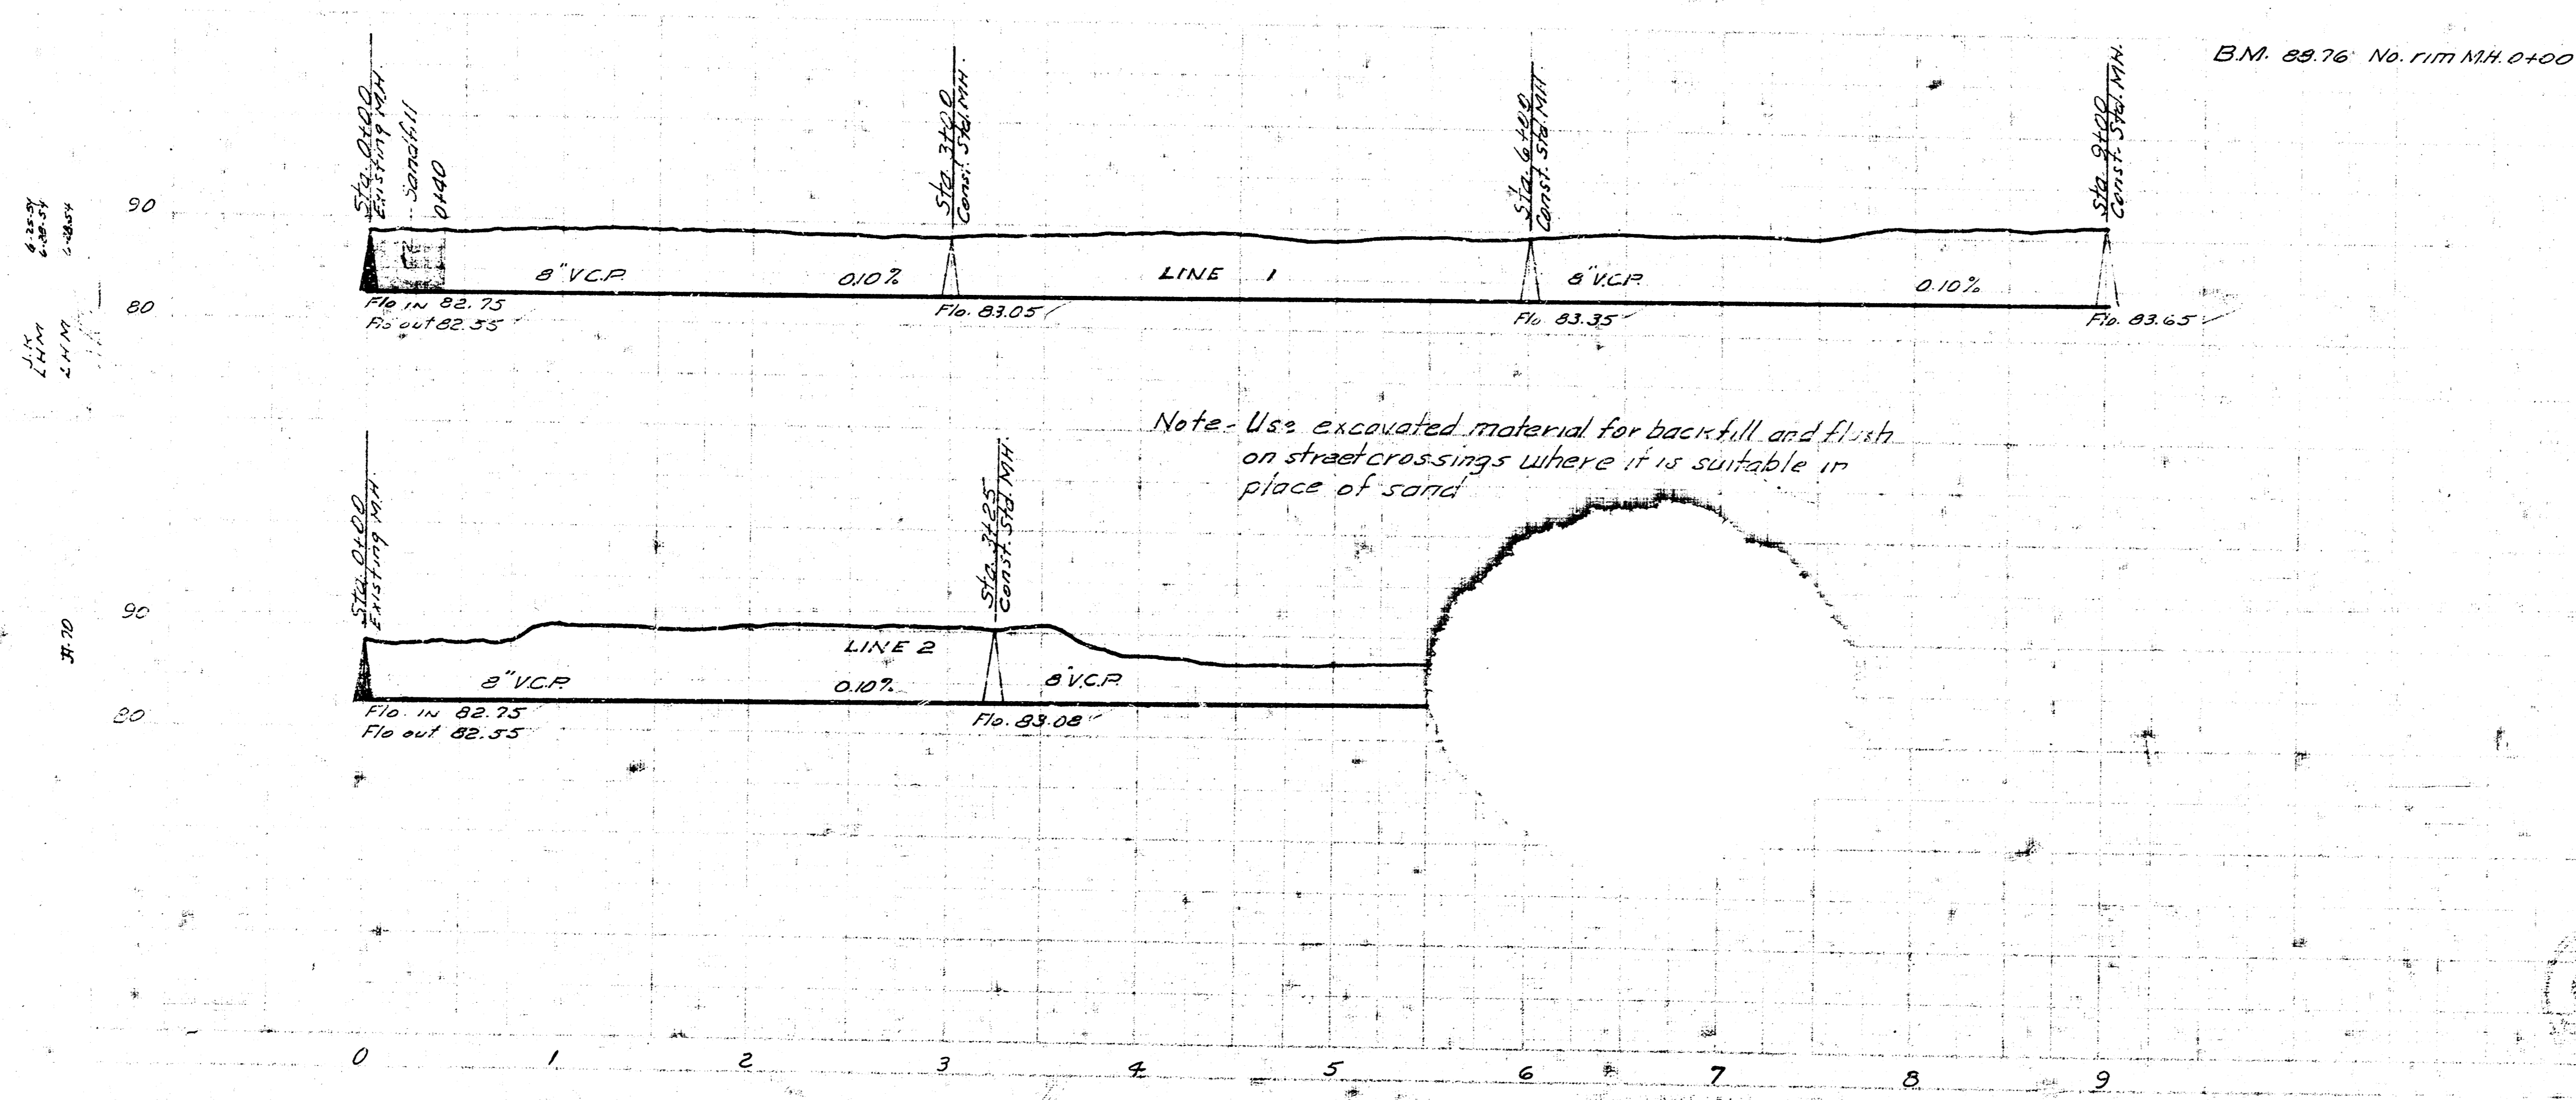


PART OF RAINBOW FIRST ADD.

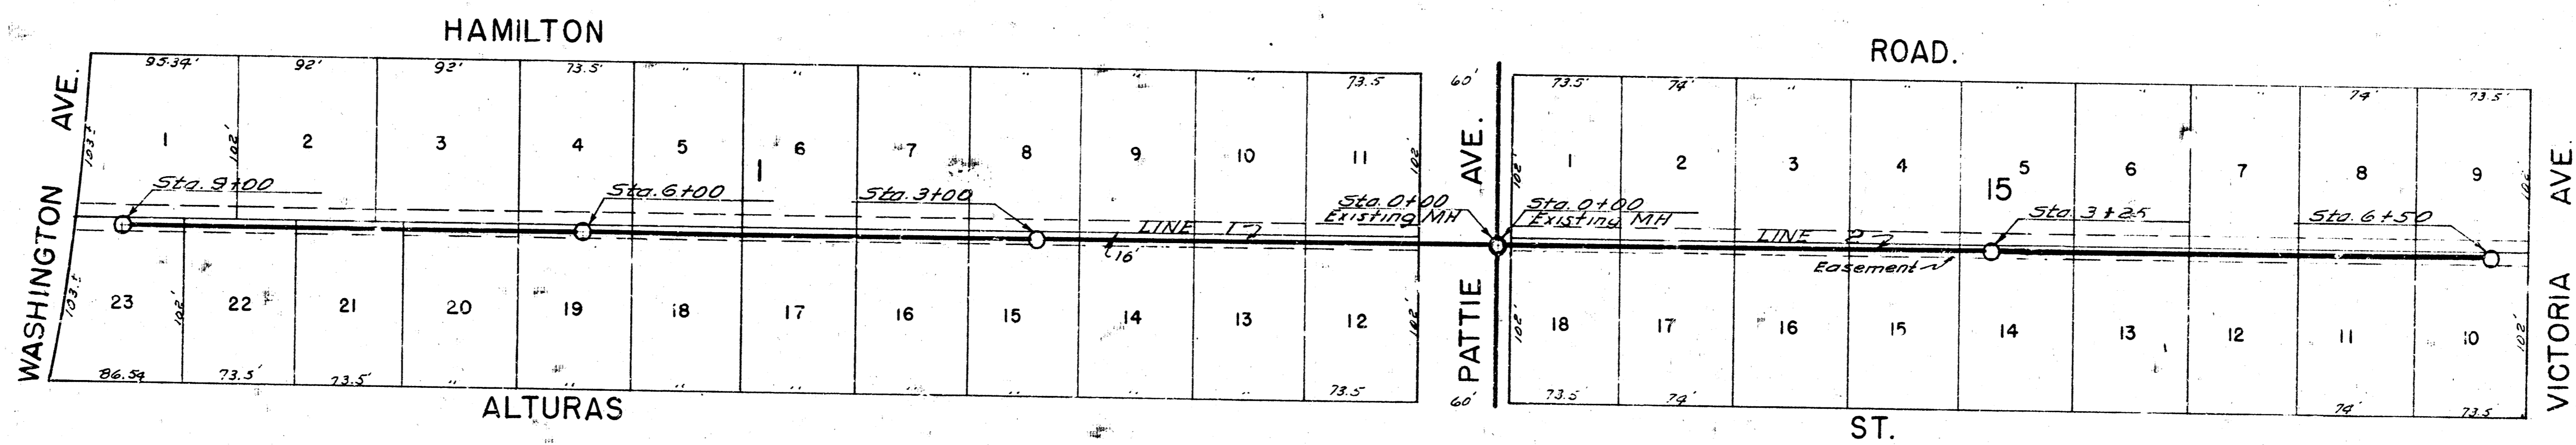

LAT. 3 SUB. 1 5522
 CITY OF WICHITA KANSAS
 BE. SMITH CITY ENGINEER
 Proj. No. C. 27-18